




Front Elevation

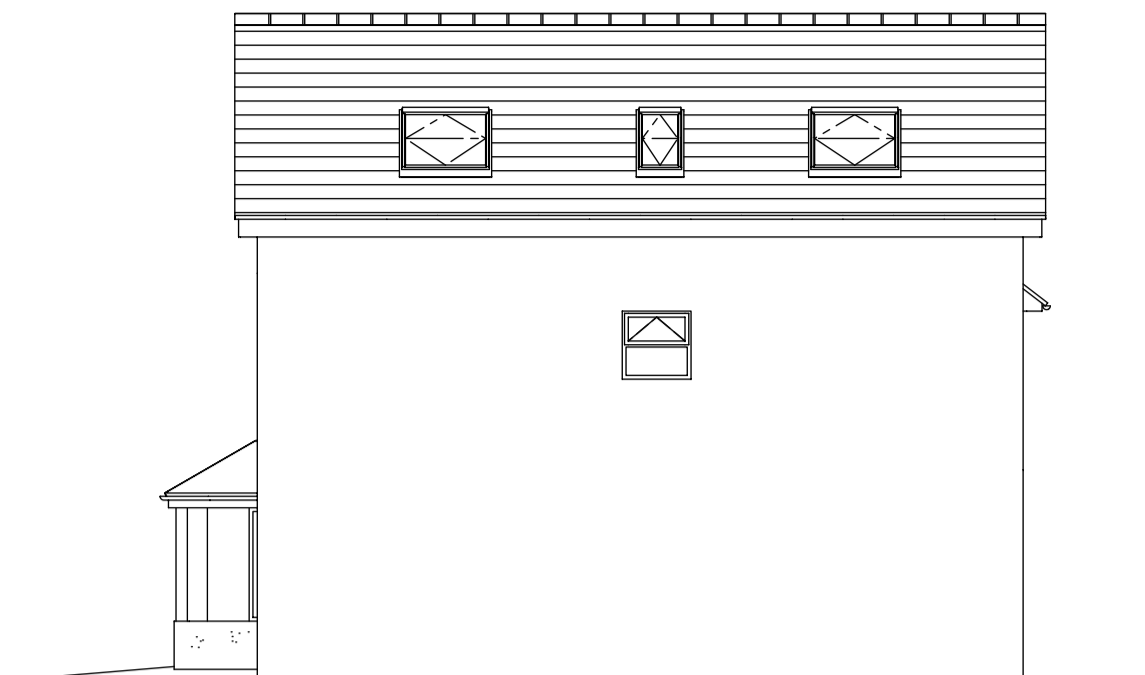


Side Elevation I

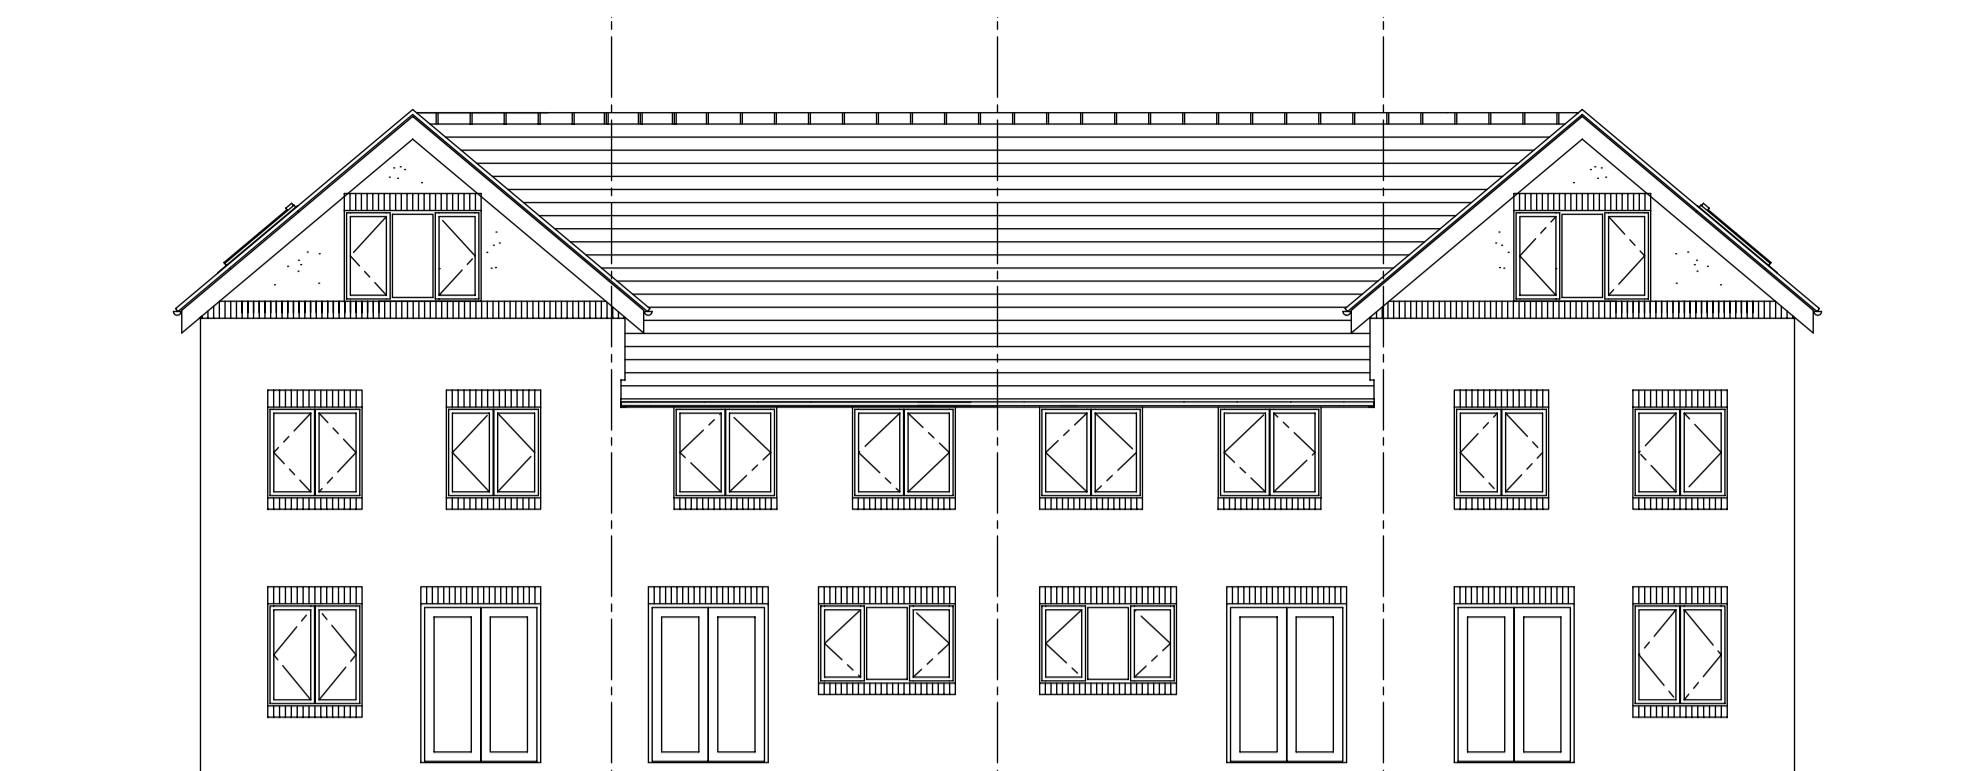

Rear Elevation

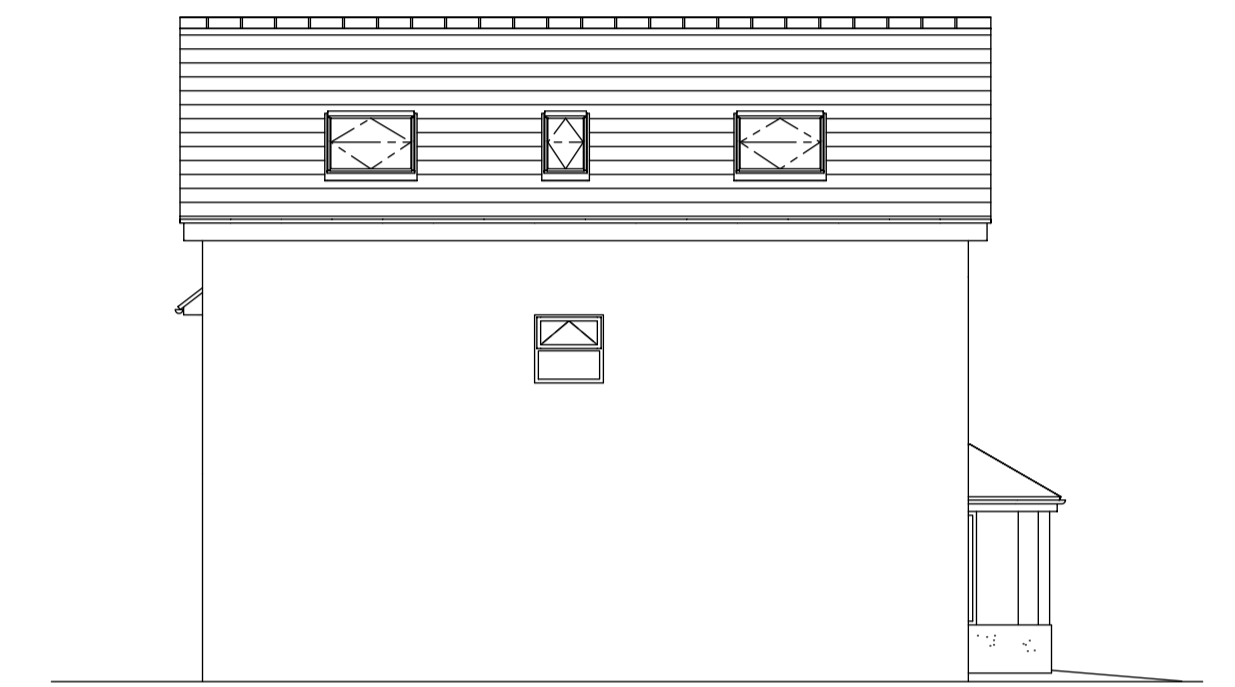

Side Elevation II

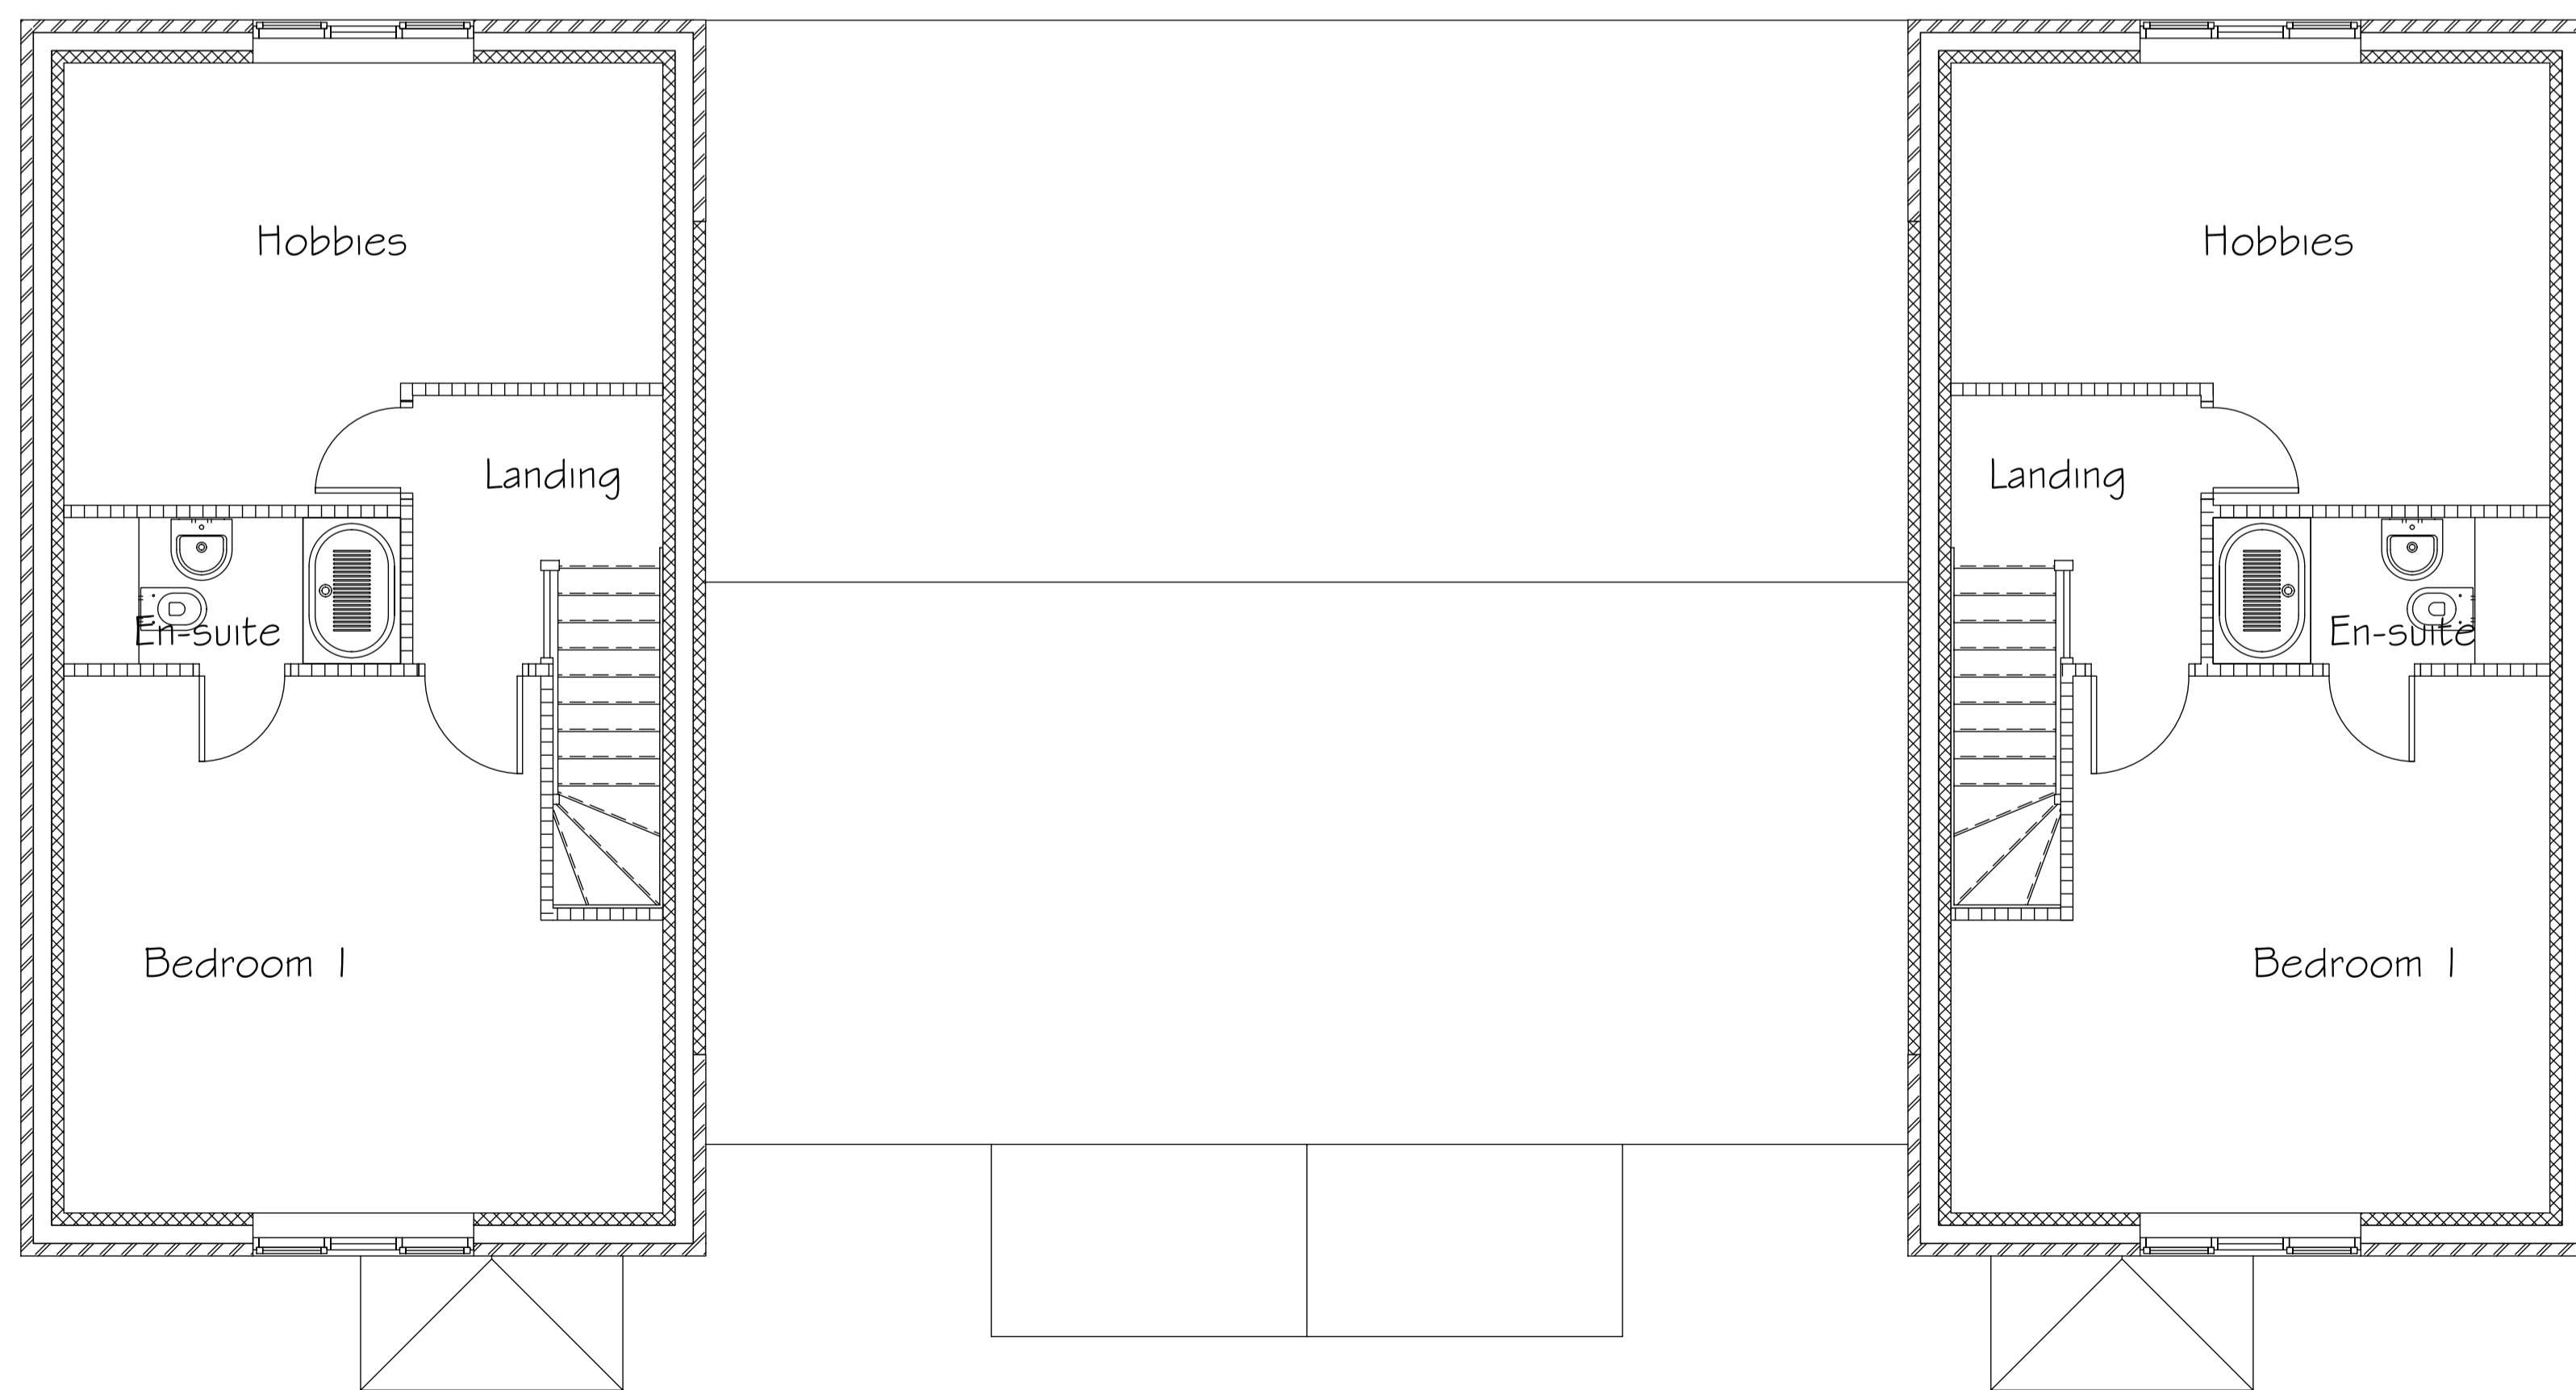

Second Floor Plan

PROJECT	Proposed 21 no. Dwellings to Rear of 26 Cross Lane, Royston, Barnsley		
CLIENT	Mr. D. Smith		
SUBJECT	Block C 2nd Floor Plan + Elevations - 4 Dwellings		
SCALE DATE	1:50 + 1:100 @ A1 07-12-2016	DRAWN SB	DRAWING NO. 16-025-23
		REV.	-



46 Jenkin Road  
Horbury  
Wakefield  
West Yorkshire  
WF4 6DT  
TEL: (01924) 277356  
designs@sbp-architects.co.uk