




PROFILE (1.5m)

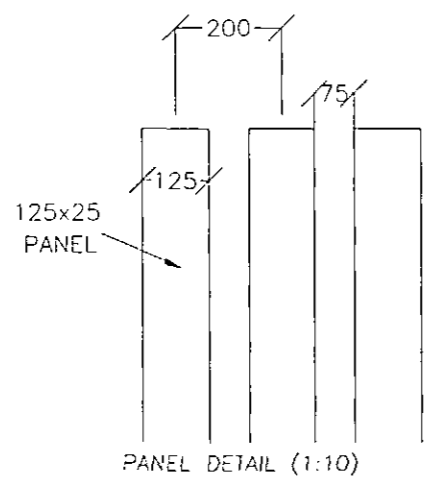

PANEL DETAIL (1:10)

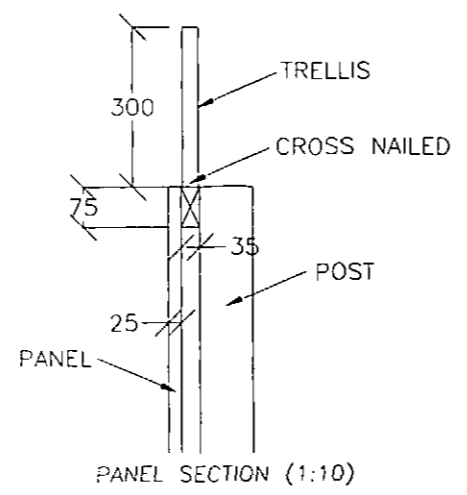


PANEL SECTION (1:10)

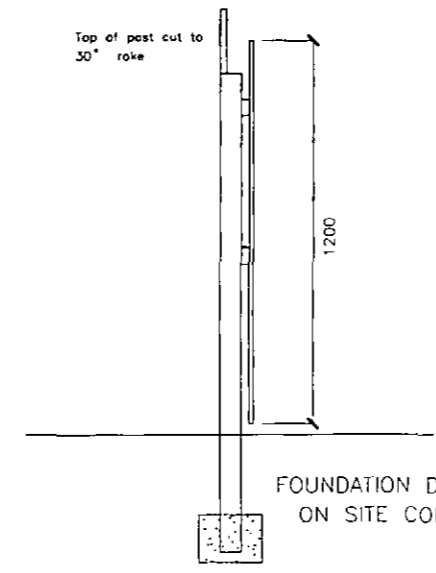


SECTION A-A

FOUNDATION DEPENDANT
ON SITE CONDITIONS

- 100x100 POSTS x 2400 LONG
- 75x38 RAILS x 1800 LONG
- 125x18 BOARDS
- ALL EXTERNAL TIMBERS TO BE TREATED AND COLOURED PRIOR TO DELIVERY ON SITE (IE TANATONE PRODUCT)
- POSTS AT 1800 CTS TO BE REDUCED ON SLOPING GROUND
- 3 NO. DOOR HINGES REQUIRED PER OPENING FIXED AT HORIZONTAL RAIL POSITIONS.

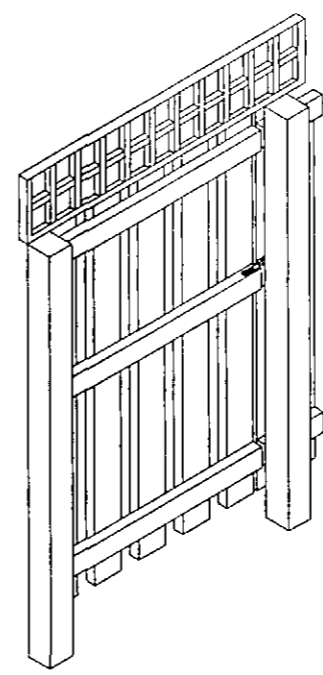

GATE ISOMETRIC SKETCH
NOTE: not drawn to scale

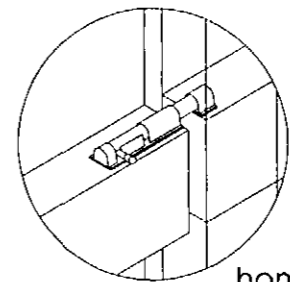

Straight barrel bolt approx 152mm x 25mm. To be attached on center of rail as indicated

All work to be carried out in accordance with the requirements of the Building Regulations, Approved Documents and the Construction (Design and Management) Regulations, currently in force.
Do not scale from this drawing. Attention to be paid to all dimensions as shown.
Do not use for dimensions on site before commencing work or preparing other drawings. This drawing is copyright.
No. Date Name Title

homes by strata

strata homes limited, daisy park, 138 roads, doncaster, DN4 9PL
101302 308508 1 01302 308501 www.homesbystrata.co.uk

scale 1/25 | drawn by TD | date 01/03/2011

Project Standard Details
Boundary Treatment

Drawing 1.2m High
Screen Fence Detail
With Trellis

Drawing Number SD 727 Revision


All work to be carried out in accordance with the requirements of the Building Regulations, Water Authority and the Construction (Design and Management) Regulations (current in force).

Do not scale from this drawing. All work to be carried out in accordance with the requirements of the Building Regulations, Water Authority and the Construction (Design and Management) Regulations (current in force).

Work to be carried out in accordance with the requirements of the Building Regulations, Water Authority and the Construction (Design and Management) Regulations (current in force).

Rev. Date Action

A 11.08 Drawing updated

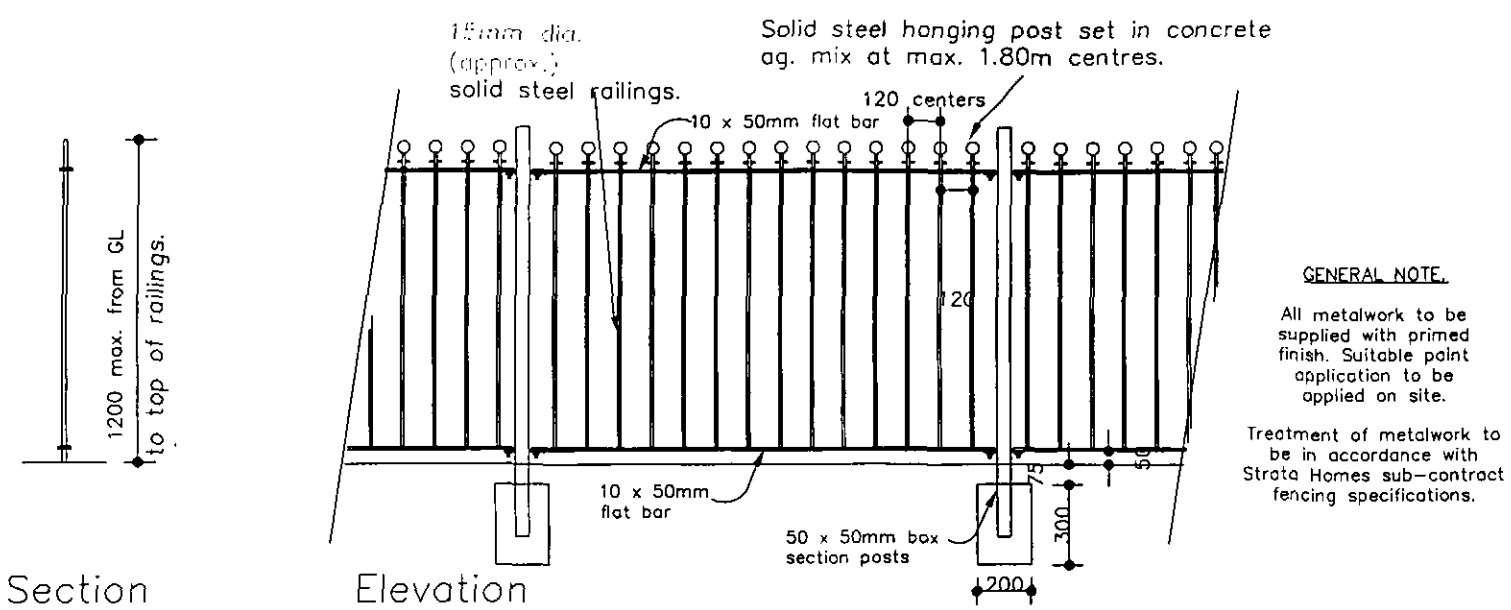


GENERAL NOTE.

All metalwork to be supplied with primed finish. Suitable point application to be applied on site.

Treatment of metalwork to be in accordance with Strata Homes sub-contract fencing specifications.

SPECIFICATION :

- Ø15 Solid Bar Infil
- 50x10 Flat Top & Bottom Rail
- 50x50x2.5 Box Section Posts

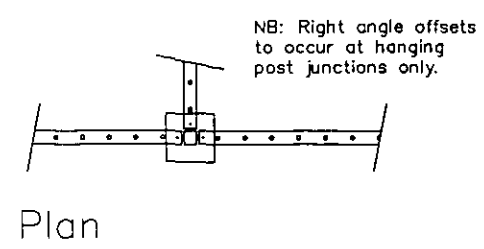

homes by strata

strata homes limited | quality point | inside | dorchester | DN4 3PL
T 01302 326508 | F 01302 309501 | www.homesbystrata.co.uk


scale: 1/10 | drawn by: SH | date: 10.06

project: Standard Details
External Details


drawing: 1.2m High
Railing Detail

drawing number	SD100	revision	A
----------------	-------	----------	---


All work to be carried out in accordance with the requirements of the Building Regulations (Part A, B, C, D, E, F, G, H, I, J, K, L, M, N, O, P, Q, R, S, T, U, V, W, X, Y, Z) and the Construction (Design and Management) Regulations 2007.
 Do not scale this drawing. Architect to be notified of any increases in work. All work to be carried out in accordance with the requirements of the Building Regulations (Part A, B, C, D, E, F, G, H, I, J, K, L, M, N, O, P, Q, R, S, T, U, V, W, X, Y, Z) and the Construction (Design and Management) Regulations 2007.
 This drawing is a design.
 Date: / /
 Drawn by: / /
 Checked by: / /

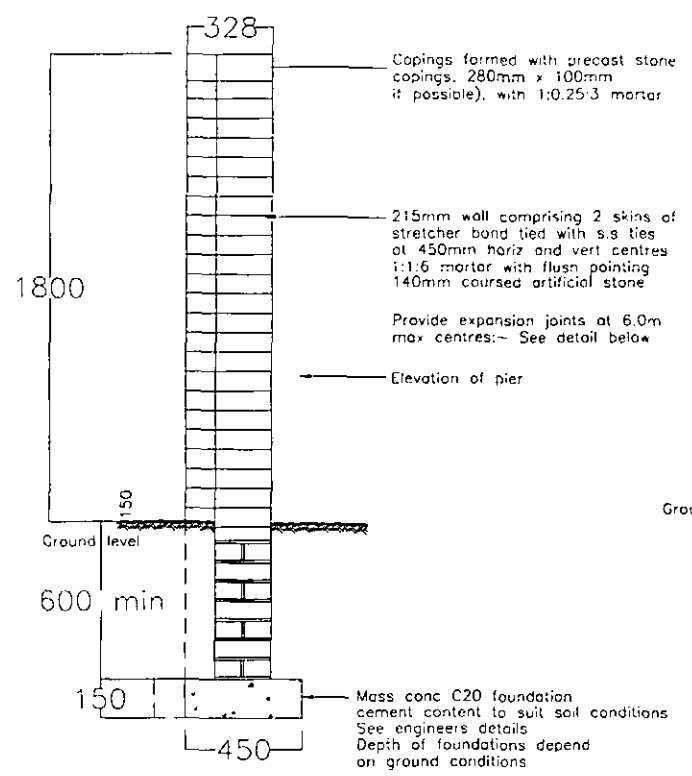


TYPICAL SECTION

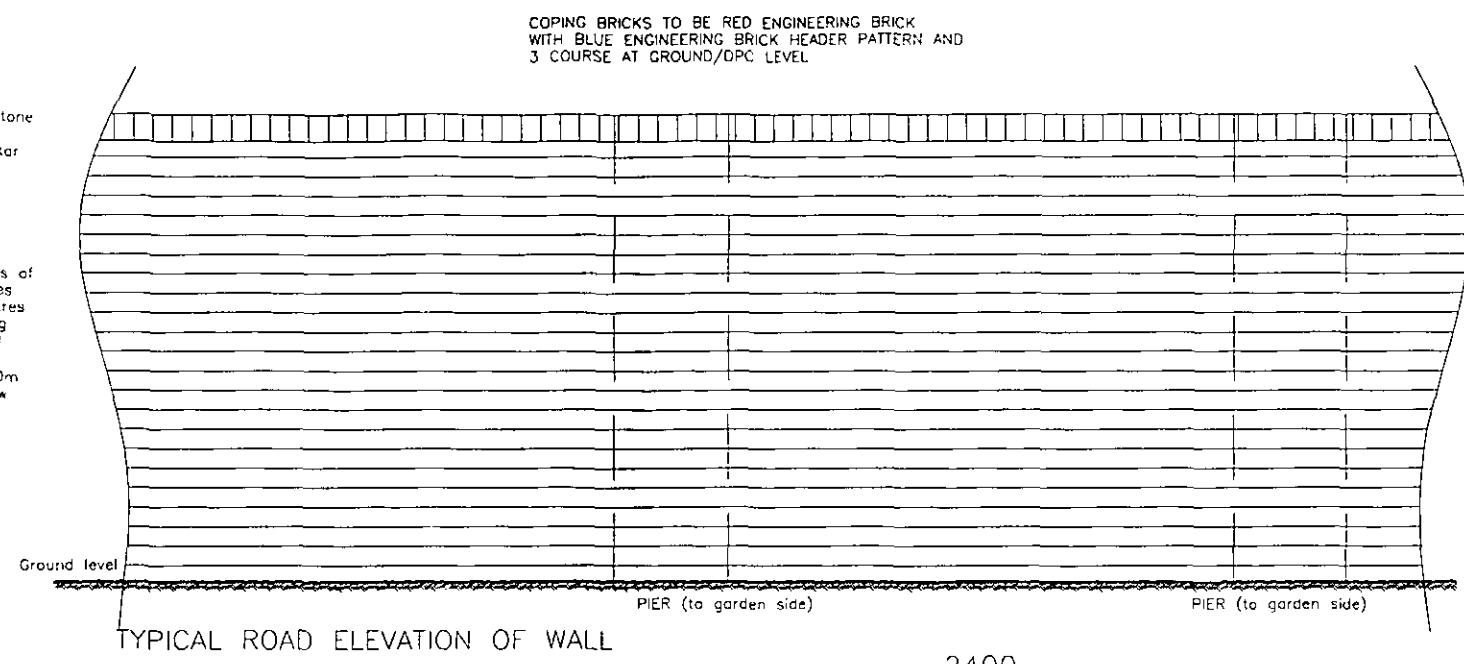

TYPICAL ROAD ELEVATION OF WALL

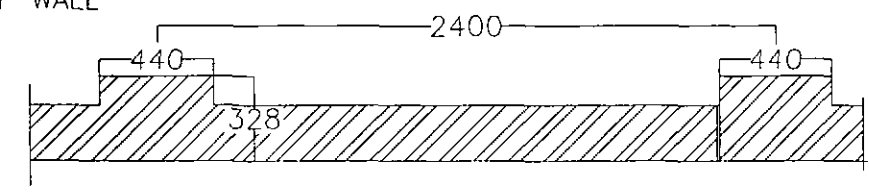

TYPICAL PLAN OF WALL

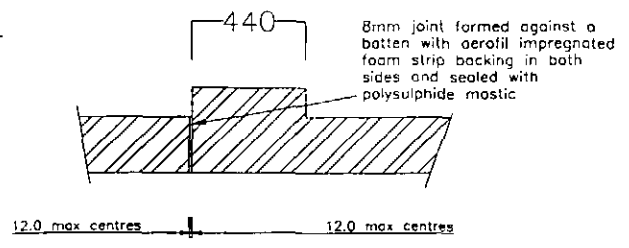

EXPANSION JOINT DETAIL

homes by **strata**


strata homes limited, quality point, brisbane, queensland, QLD 4011
 131 302 308508 | 131 302 308101 | www.homesbystrata.co.uk

Scale: 1/10 | Drawn by: B.C. | Date: 03/05


Project: Standard Details
 External Details

Drawing: 1.8m High Brick
 Screen Wall Detail
 Flush Pier


Drawing Number: SD 725/03 | Revision: /

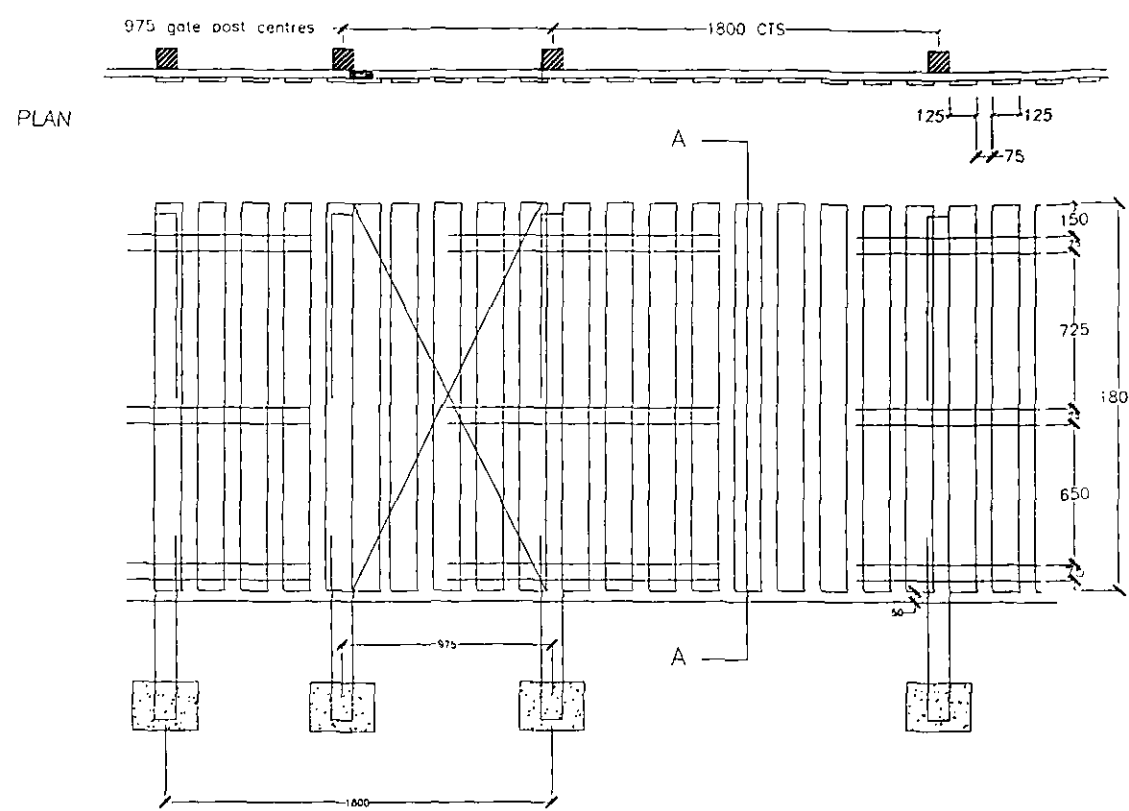


PLAN

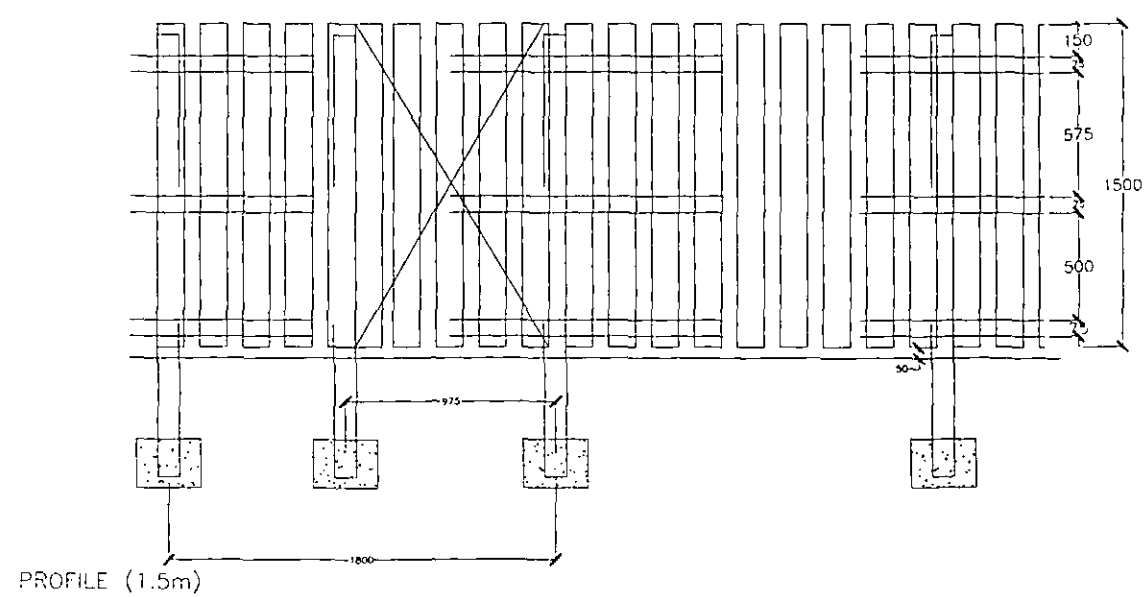


PROFILE (1.8m)

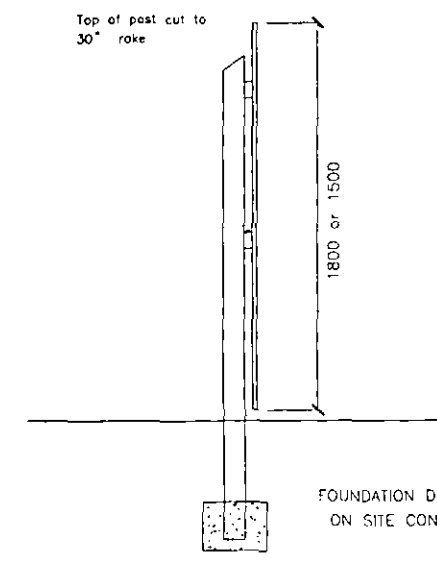

SECTION A-A

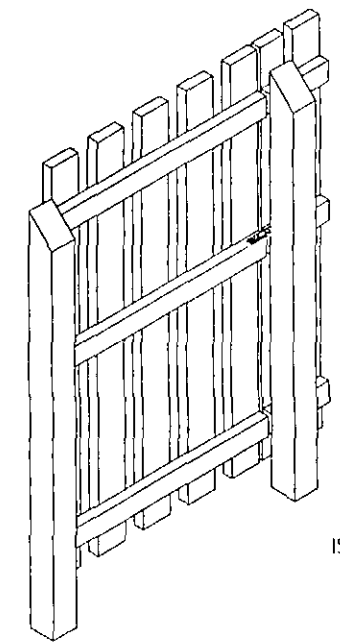

ISOMETRIC SKETCH
NOTE: not drawn to scale

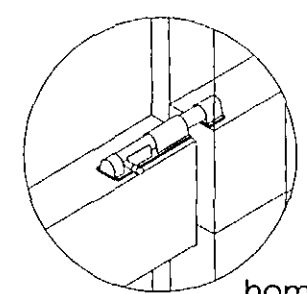

Straight barrel bolt approx 152mm x 25mm. To be attached on center of rail as indicated


All work to be carried out in accordance with the requirements of the Building Regulations, where applicable, and the Construction (Design and Management) Regulations (where applicable).
Do not scale from this drawing. All dimensions to be applied as indicated.
Work intended to be done on site should be carried out in accordance with the drawing. This drawing is copyright.
Rev. Date. Author. Date.
A 1/1/2011 Homes by Strata Ltd

100x100 POSTS x 2400 LONG
75x38 RAILS x 1800 LONG
125x18 BOARDS
ALL EXTERNAL TIMBERS TO BE TREATED AND COLOURED PRIOR TO DELIVERY ON SITE (IE TANATONE PRODUCT)
POSTS AT 1800 CTS TO BE REDUCED ON SLOPING GROUND
3 NO. DOOR HINGES REQUIRED PER OPENING FIXED AT HORIZONTAL RAIL POSITIONS.


homes by strata

strata homes limited, quays centre, 108-110, 112-114, 116-118, 4344-4346, 4348-4350


All work to be carried out in accordance with the requirements of the Building Regulations, Water Authority and the Construction (Design and Management) Regulations currently in force.
 Do not scale from this drawing. Architect to be notified of any discrepancies.
 Verify relevant dimensions on site before commencing work or preparing shop drawings. This drawing is copyright.
 Rev: Date: Action: In: In: In: In:
 A 21/12/10 Butress pliers now 440 wide, plan - section and elevations updated. SB

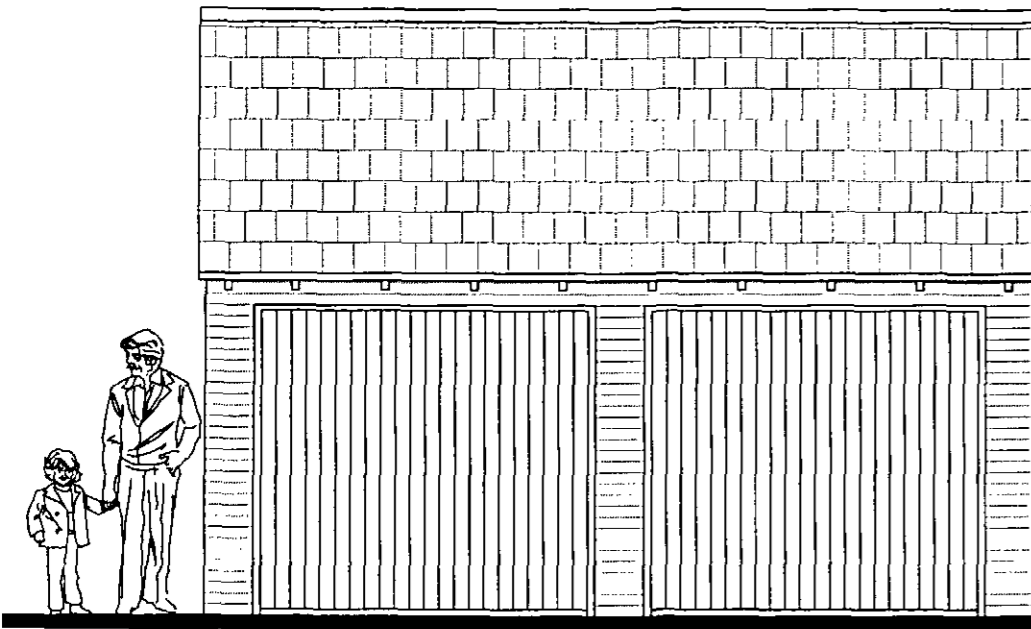


front elevation

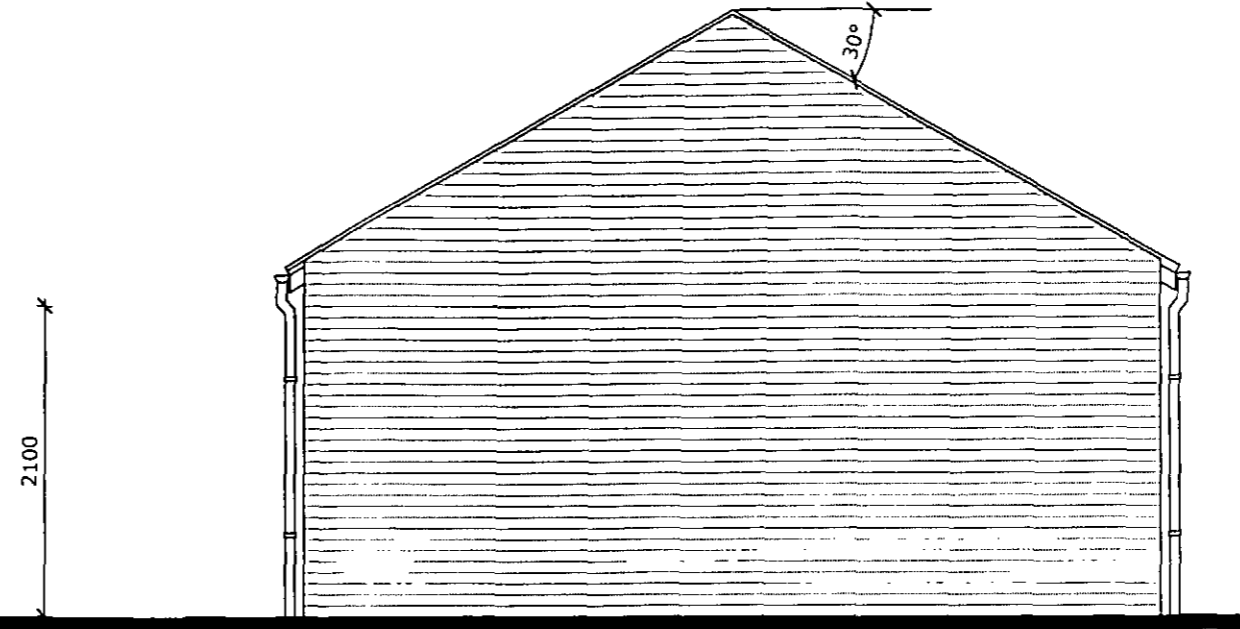

side elevation(s)

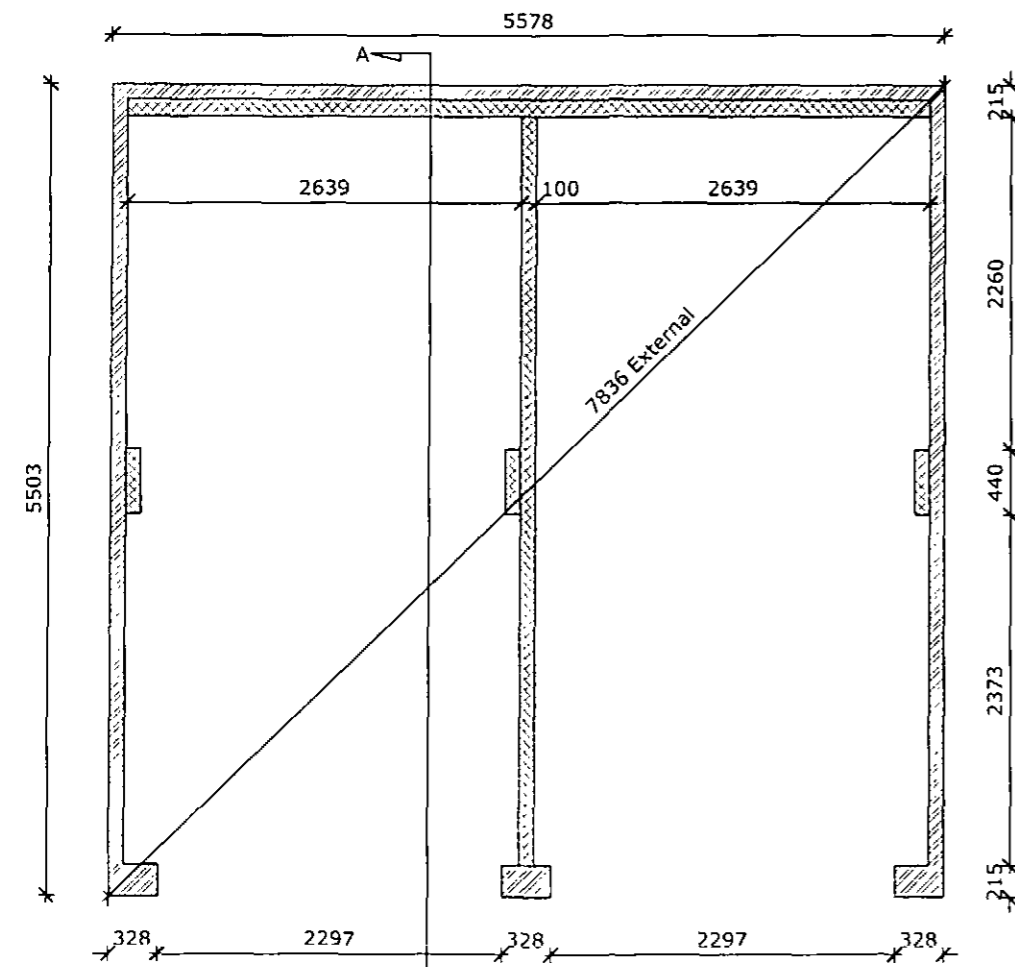

Plan

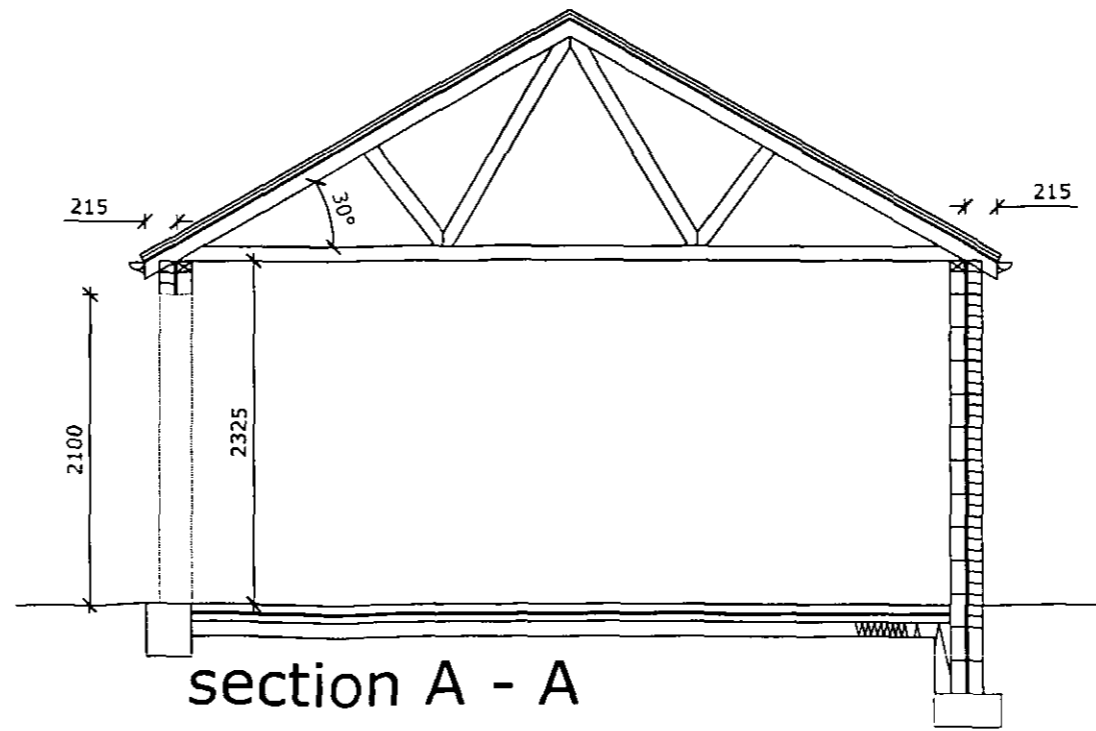

section A - A



strata homes limited quayside, lake side, doncaster DN4 5PL
 T 01302 308508 F 01302 308501 www.homesbystrata.co.uk




scale: 1:50@A3 | drawn by: CD | date: 09.10.07

Project: G Life

Drawing: Double Garage - front to back roof Standard

Drawing Number: GL/DG/03 | Revision: A

All work to be carried out in accordance with the requirements of the Building Regulations, Water Authority and the Construction (Design and Management) Regulations currently in force.
 Do not scale from this drawing. Architect to be notified of any discrepancies.
 Verify relevant dimensions on site before commencing work or preparing shop drawings. This drawing is copyright.
 Rev: Date: Action: Init:

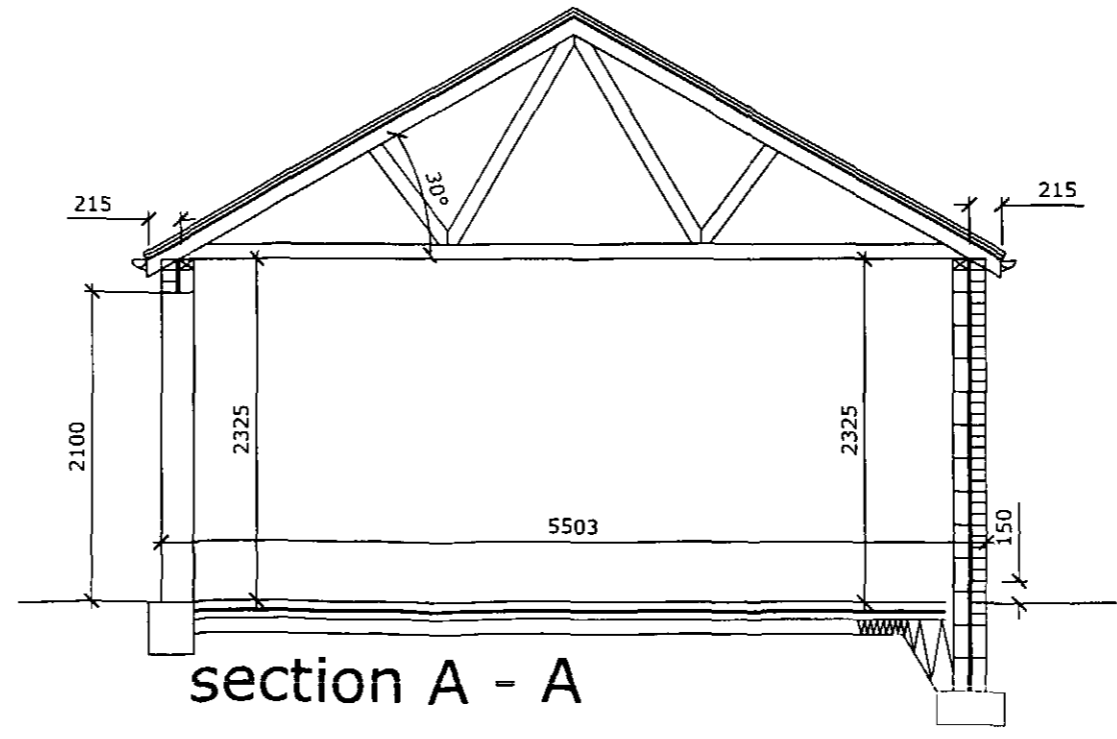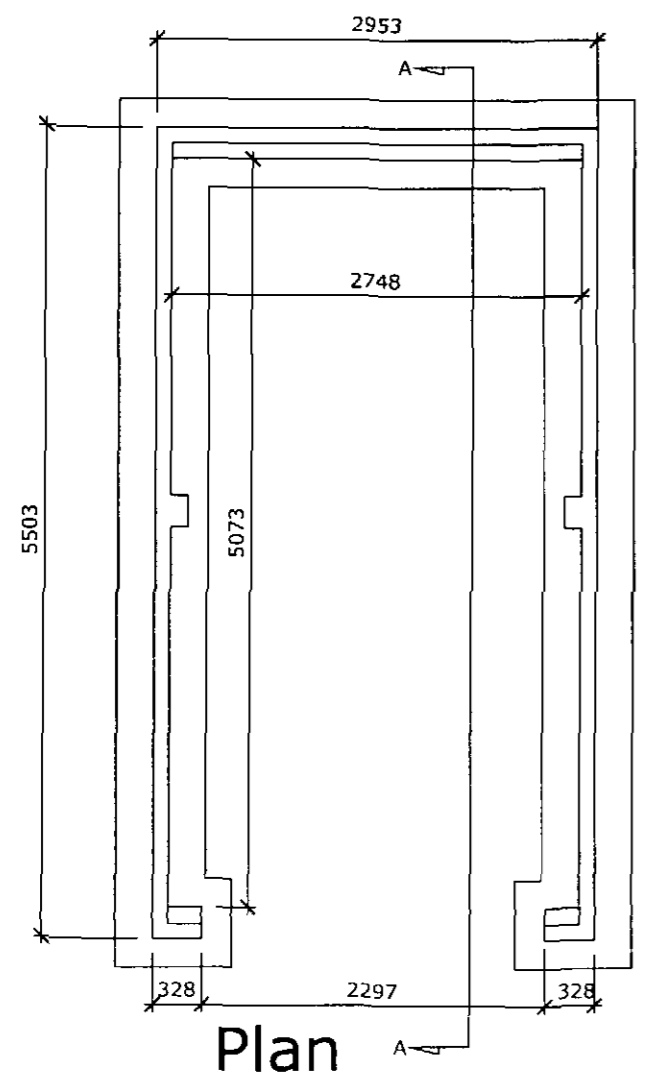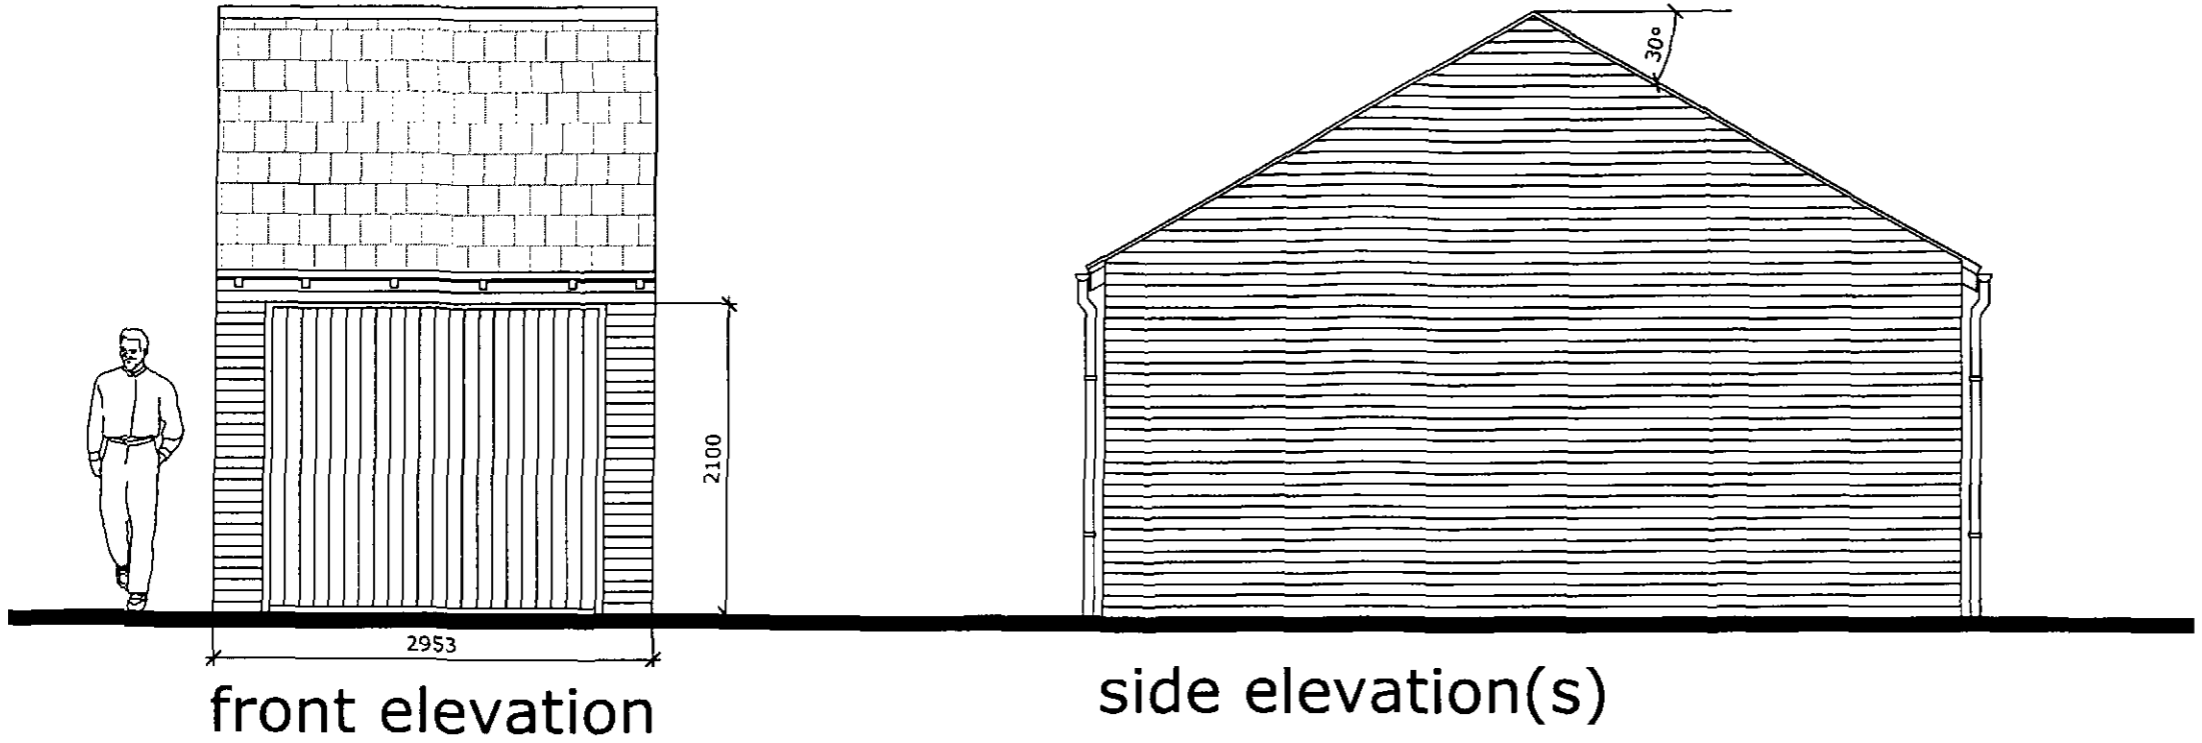

strata homes limited, quay point, lakeside, doncaster, DN4 5PL
 T 01302 308508 F 01302 308501 www.homesbystrata.co.uk


scale: 1:50@A3 | drawn by: CD | date: 09.10.07

Project: G Life


Drawing: Single Garage - front to back roof Standard

Drawing Number: GL/SG/01	Revision:
--------------------------	-----------


Homes by Strata Housetype - G-Life Verona

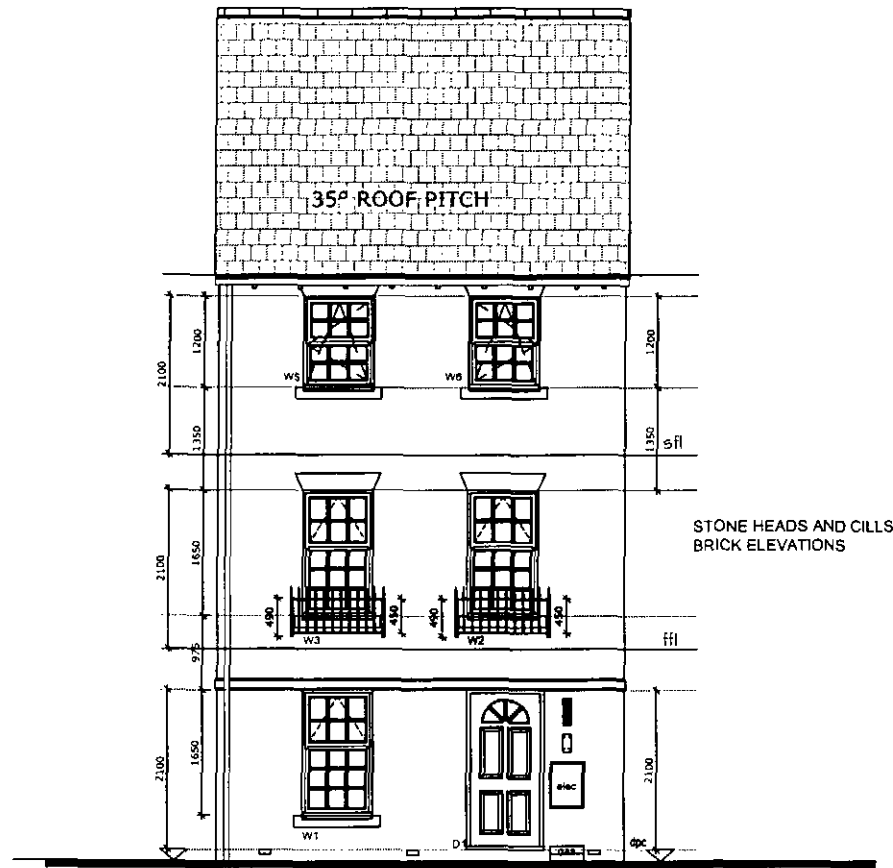


FRONT ELEVATION

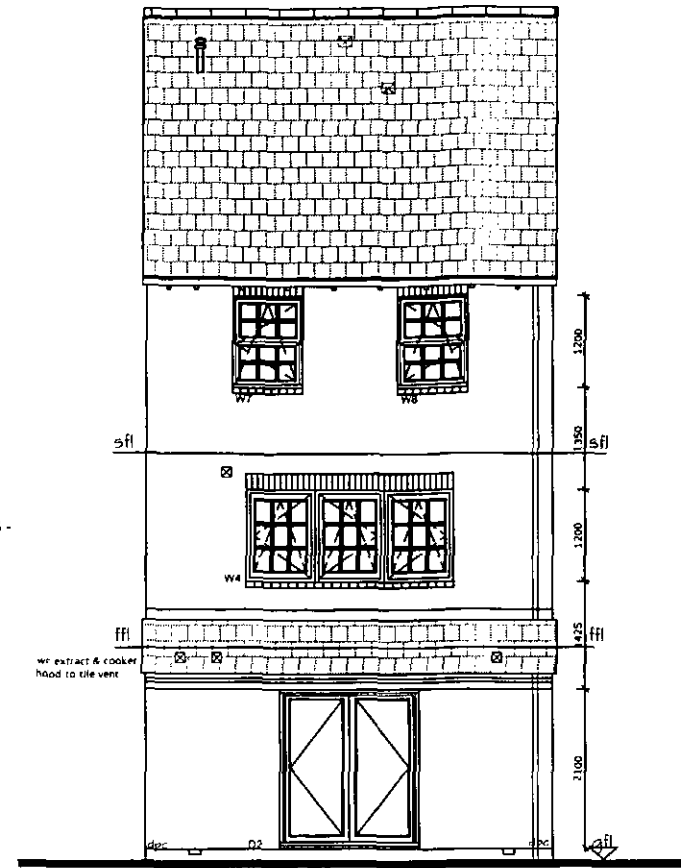


REAR ELEVATION

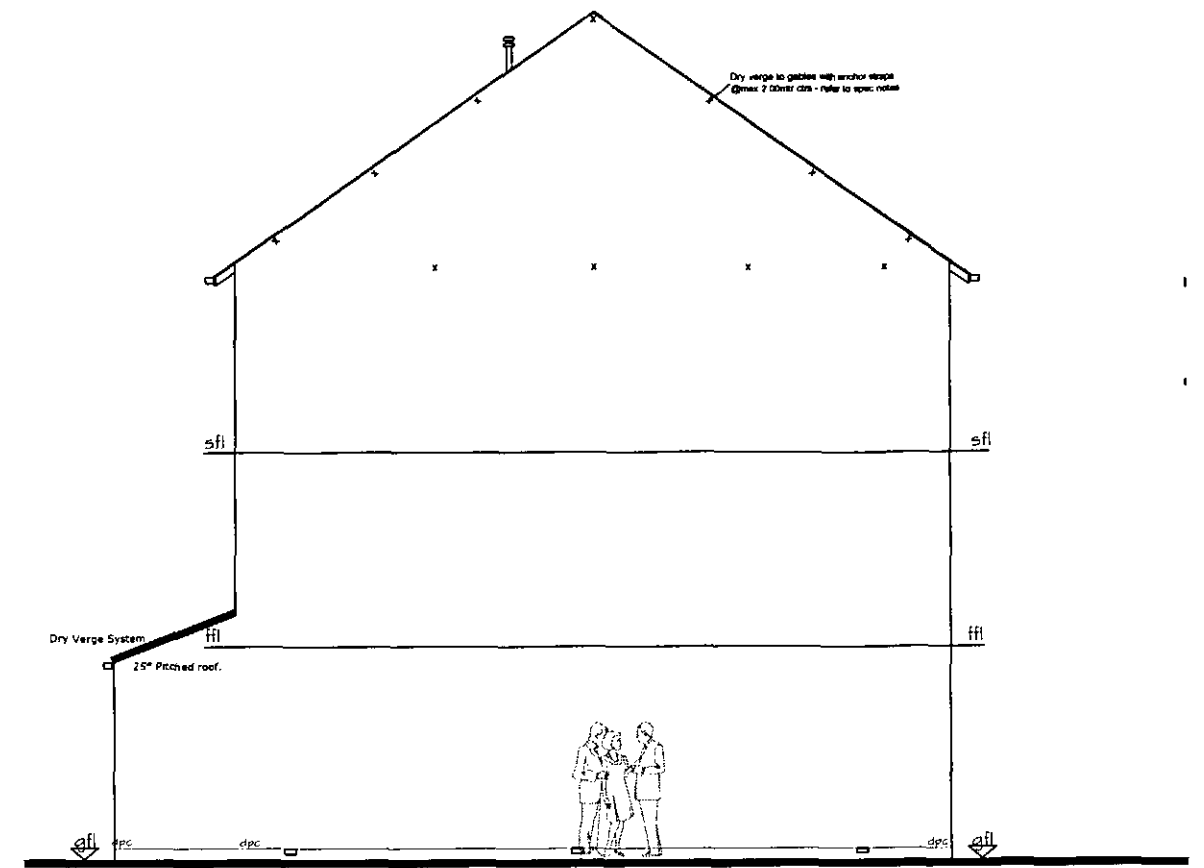


SIDE ELEVATION

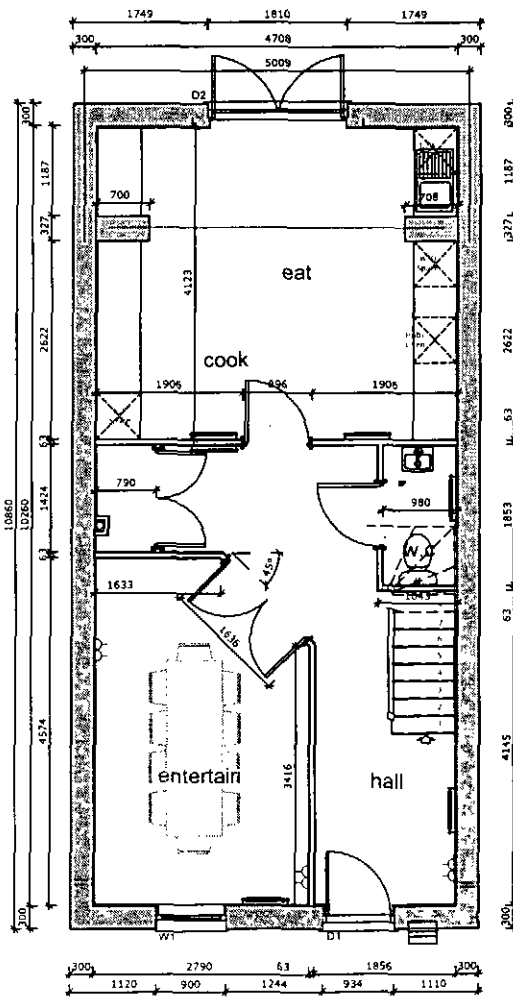

GROUND FLOOR

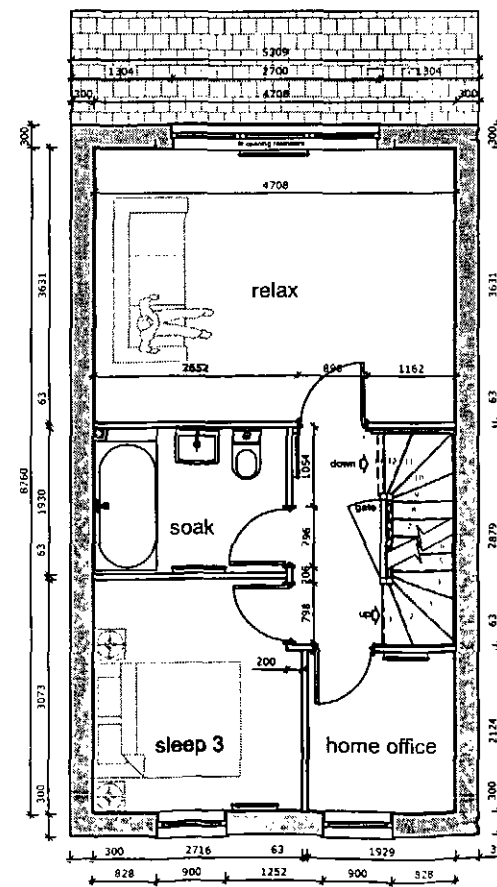

FIRST FLOOR

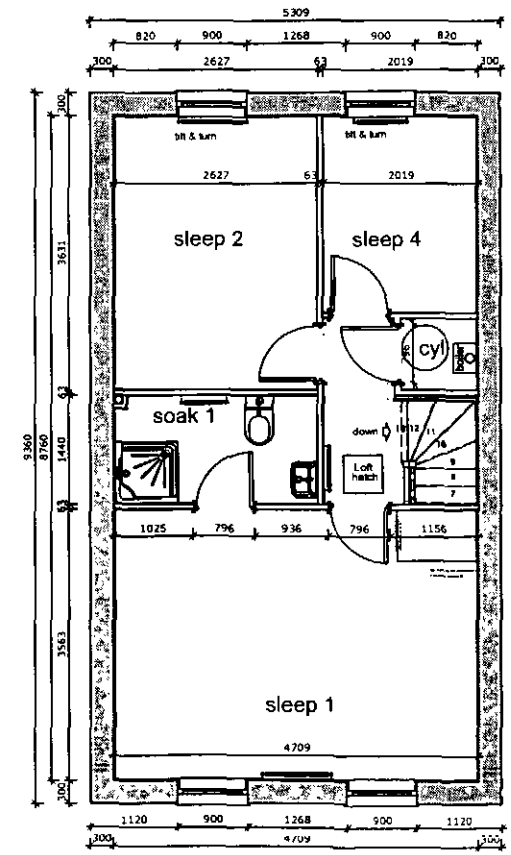

SECOND FLOOR

homes by **strata**

strata homes limited quay point lakeside doncaster DN4 5PL
T 01302 308508 F 01302 308501 www.homesbystrata.co.uk


scale: 1:100@A3 | drawn by: *AB* | app'd by: | date: 03/11/201

Project: HOUSE TYPES
GLIFE


Drawing: VERONA 1410 sq.ft.
PLANNING DRAWING
BRICK ELEVATIONS

Drawing Number:	House Ref GLIFE 13-3.11	Drawing	Revision
-----------------	----------------------------	---------	----------


Homes by Strata Housetype - G-Life Monaco

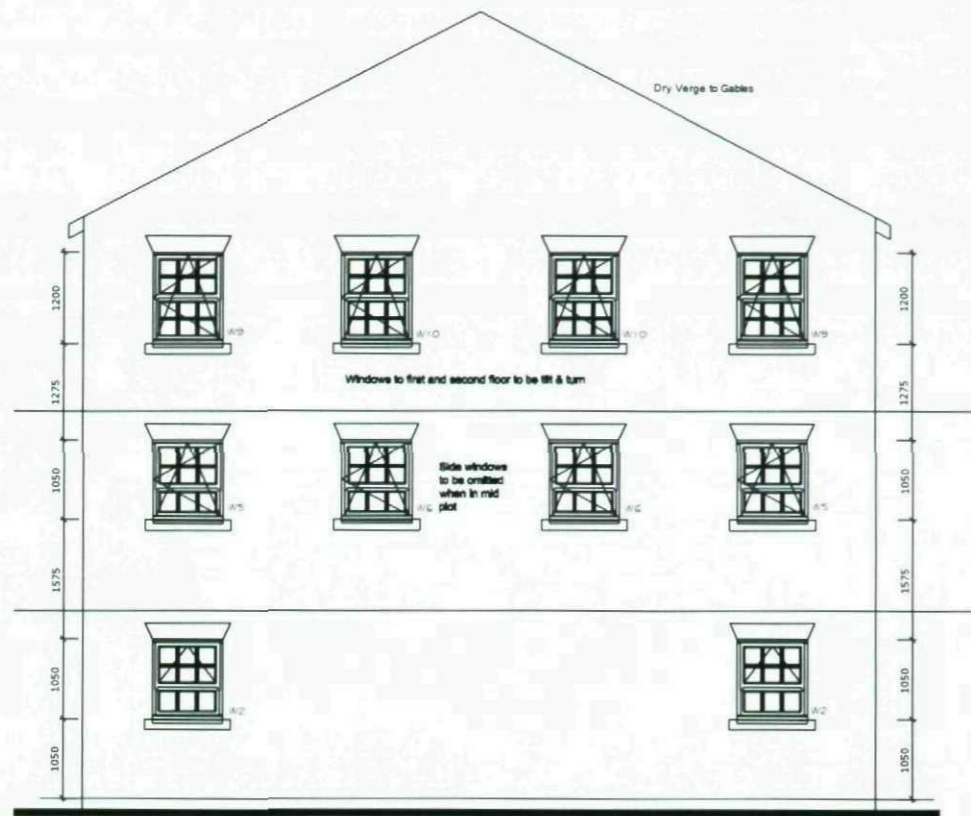


SIDE ELEVATIONS (END)

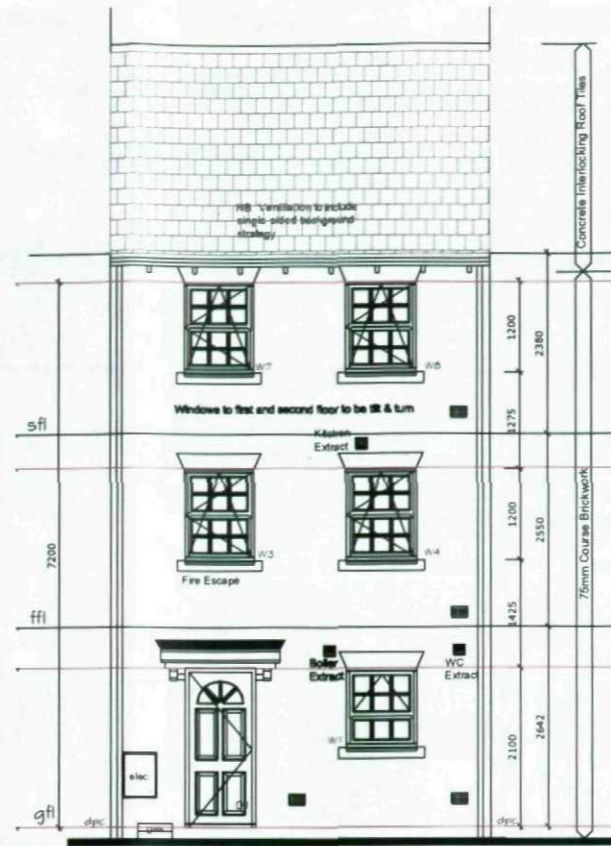


AS (MID)

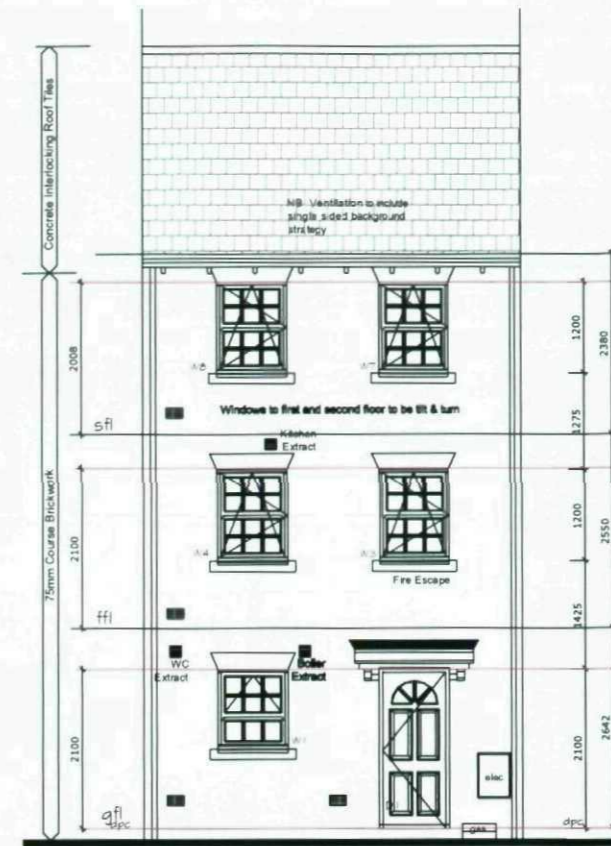


OPP (MID)

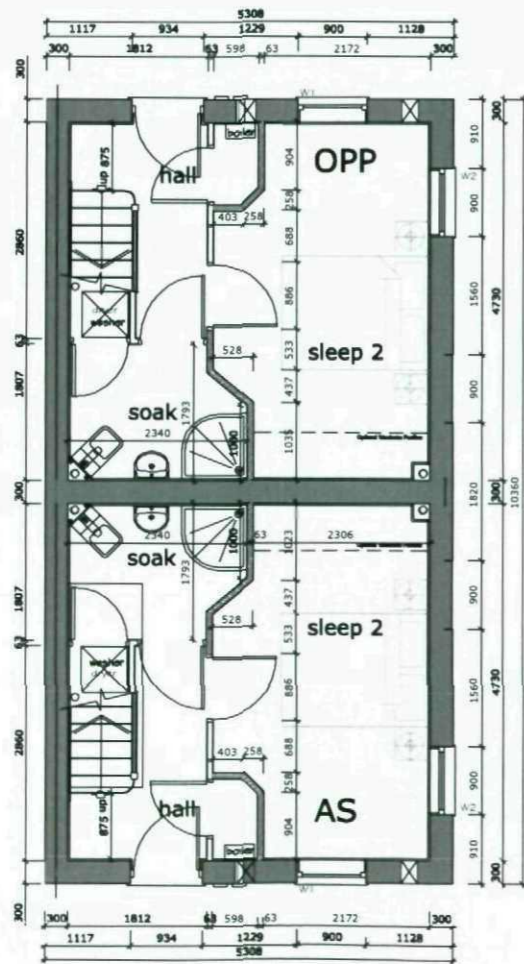

GROUND FLOOR

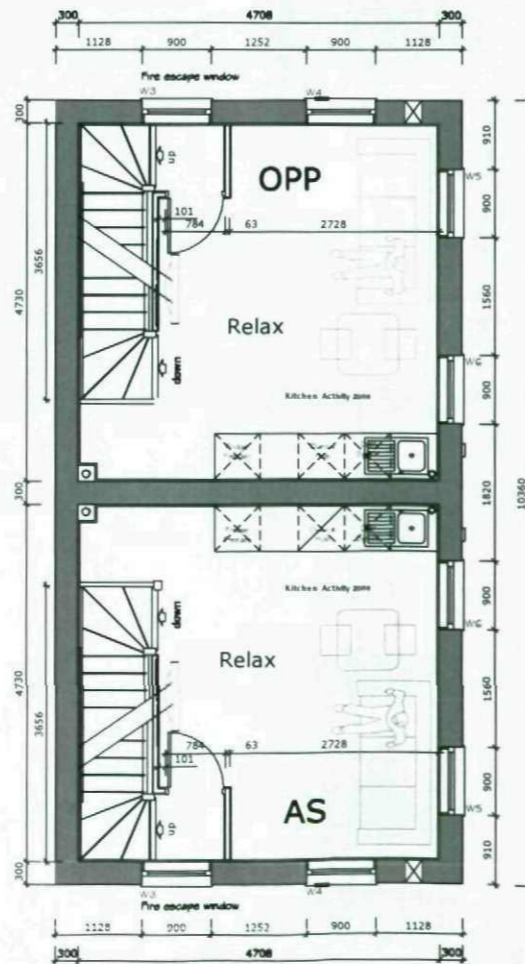

FIRST FLOOR

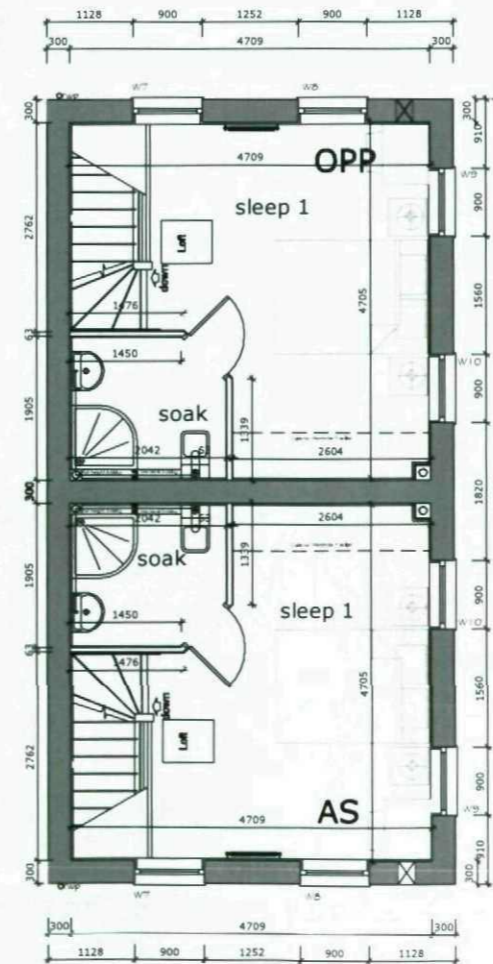

SECOND FLOOR

homes by **strata**

strata homes limited quay point lakeside doncaster DN4 5PL
T 01302 308508 F 01302 308501 www.homesbystrata.co.uk

scale: 1:100@A3 | drawn by: *MS* | app'd by: | date: 08/11/10


Project: HOUSETYPES
G-LIFE

Drawing: **MONACO 704 sq.ft.**
PLANNING DRAWING
BRICK ELEVATIONS


House Ref	Drawing
Drawing Number: GLIFE 23	11

Revision	
----------	--


Homes by Strata Housetype - G-Life Rouen 3

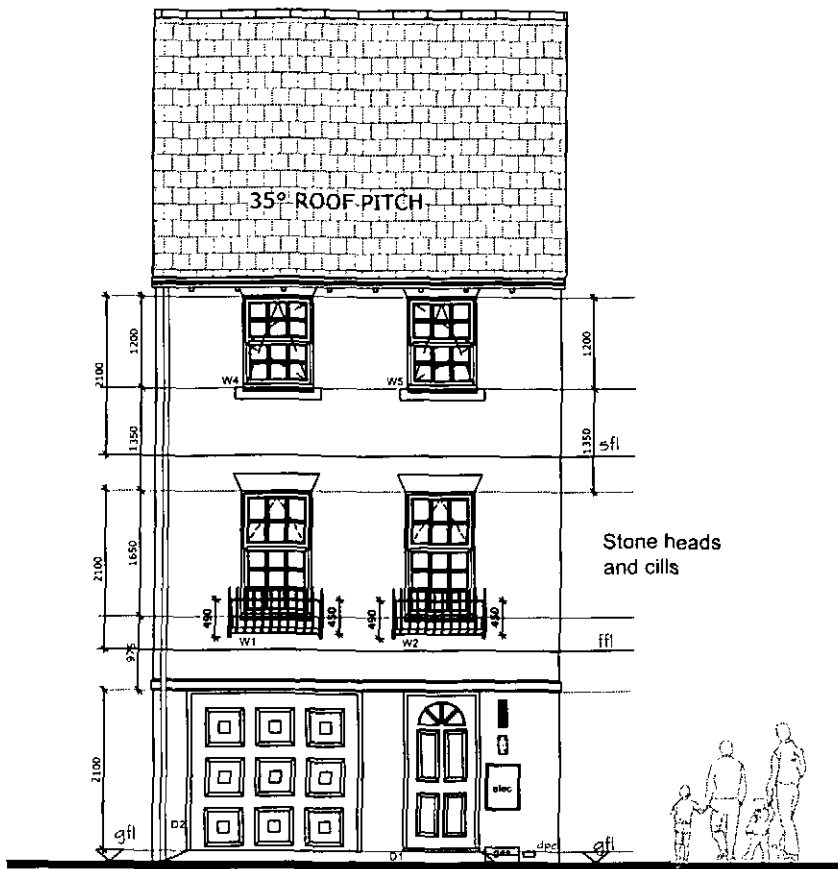


FRONT ELEVATION

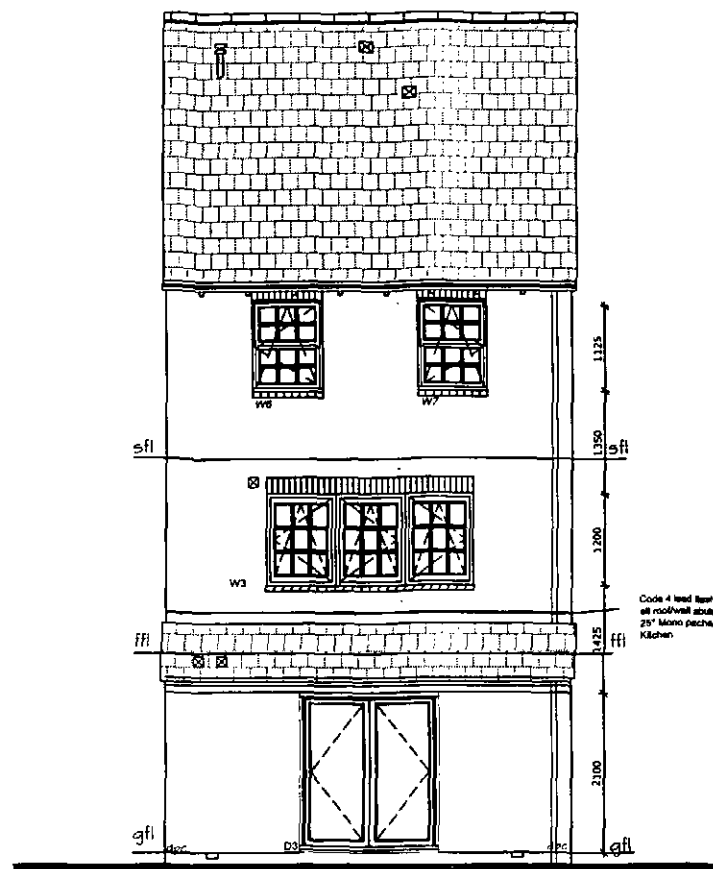


REAR ELEVATION

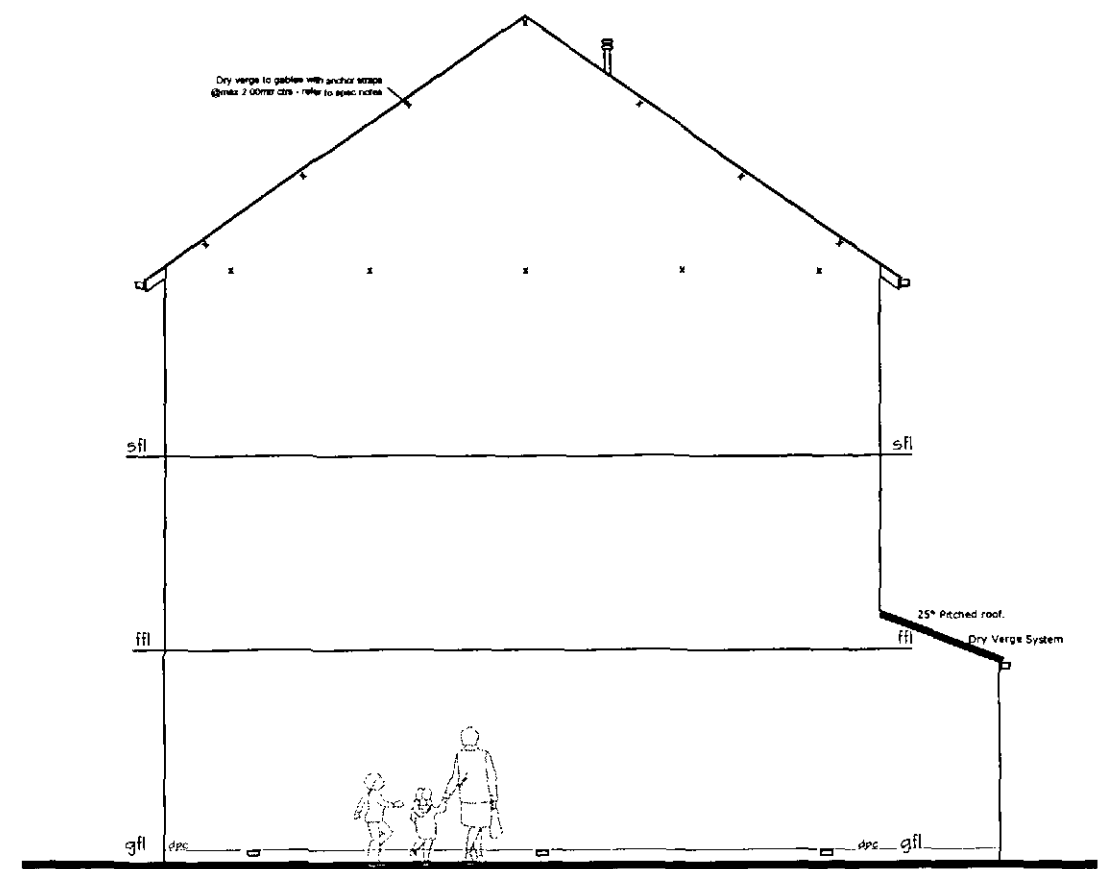


SIDE ELEVATION

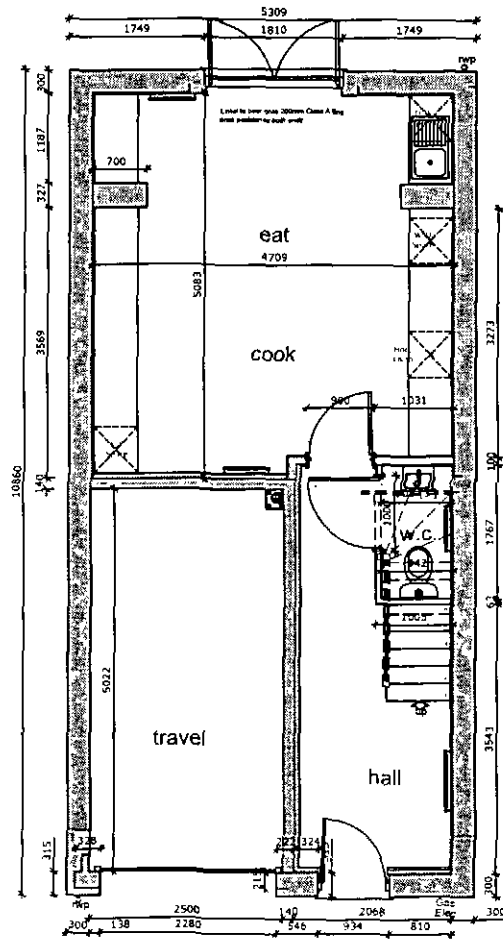

GROUND FLOOR

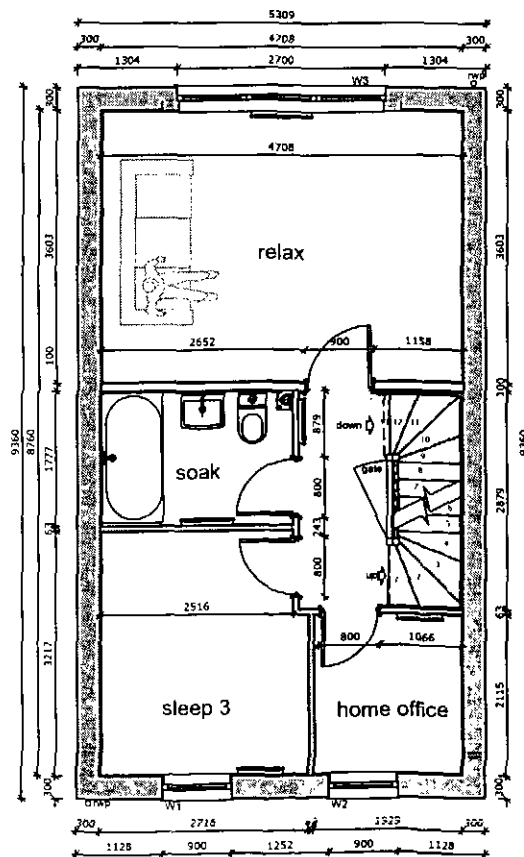

FIRST FLOOR

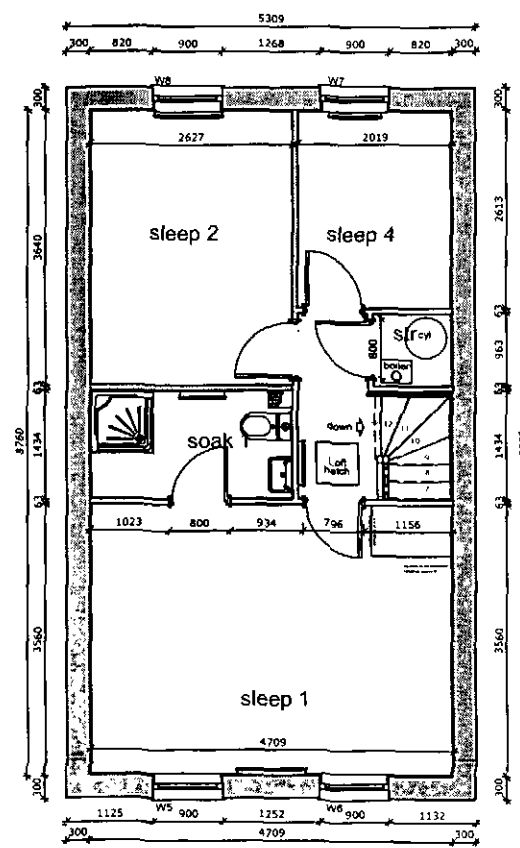

SECOND FLOOR

REV A - 23.11.10 1st and 2nd floor windows raised by 75mm

homes by **strata**

strata homes limited quay point lakeside doncaster DN4 5PL
T 01302 308508 F 01302 308501 www.homesbystrata.co.uk


scale: 1:100@A3 | drawn by: *sh* | app'd by: | date: 05/11/10

Project: HOUSE TYPES
GLIFE


Drawing: **ROUEN 3** 1257 sq.ft.
PLANNING
BRICK ELEVATIONS

Drawing Number:	House Ref GLIFE 12-3. 10	Drawing	Revision A
-----------------	-----------------------------	---------	---------------


Homes by Strata Housetype - G-Life Geneva

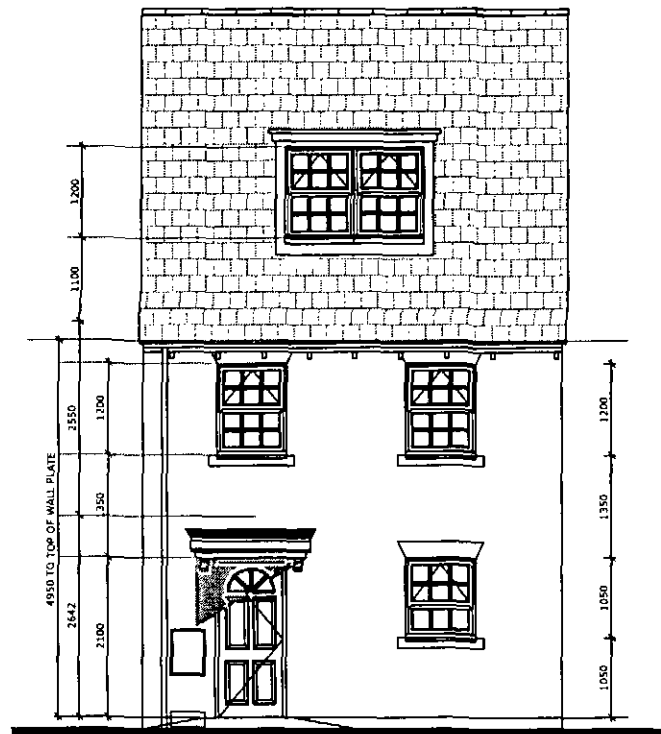


Front Elevation

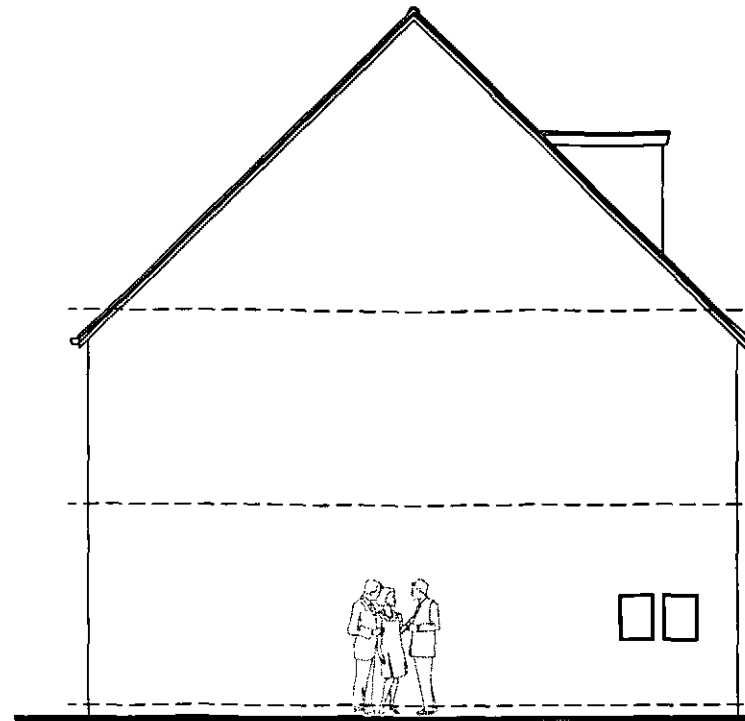


Side Elevation

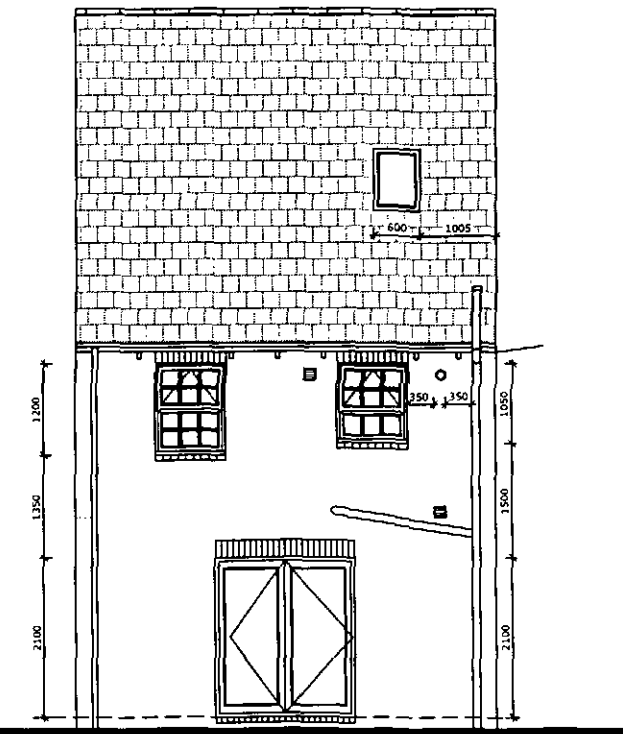


Rear Elevation

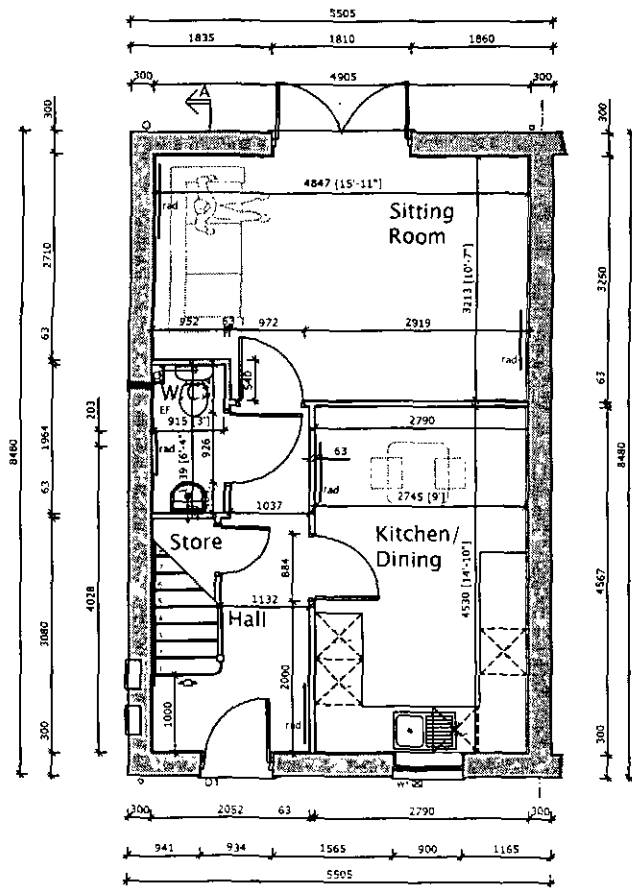

GROUND FLOOR

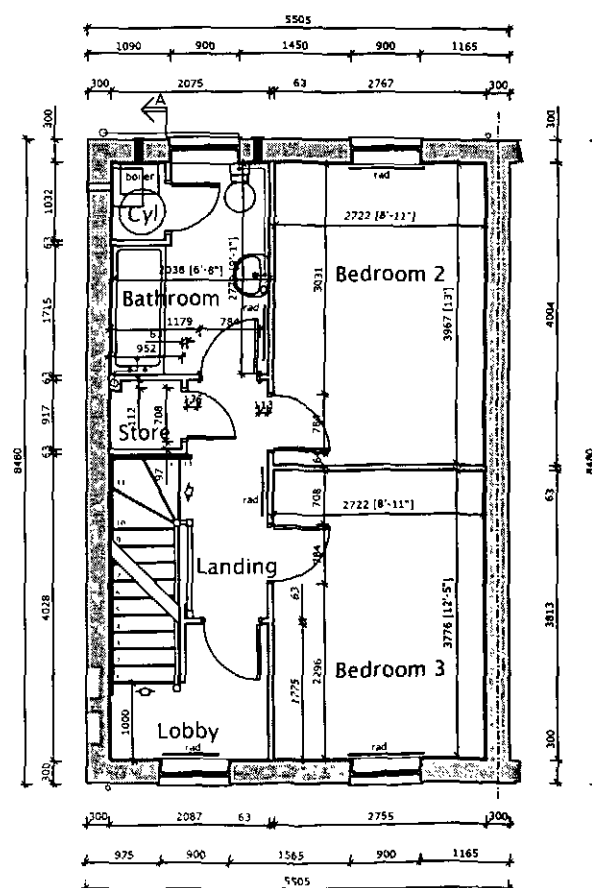

FIRST FLOOR

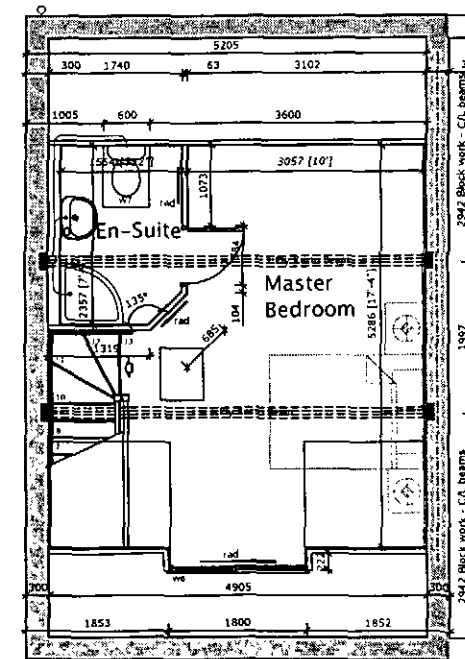

SECOND FLOOR

homes by **strata**

strata homes limited quay point lakeside doncaster DN4 5PL
T 01302 308508 F 01302 308501 www.homesbystrata.co.uk



scale: 1:100@A3 | drawn by: *sh* | app'd by: | date: 03/11/201

Project: HOUSE TYPES
GLIFE


Drawing: **GENEVA** 1065 sq.ft.
PLANNING DRAWING

Drawing Number:	House Ref GLIFE 26	Drawing 10	Revision
-----------------	-----------------------	---------------	----------


Homes by Strata Housetype - G-Life Malmo 2

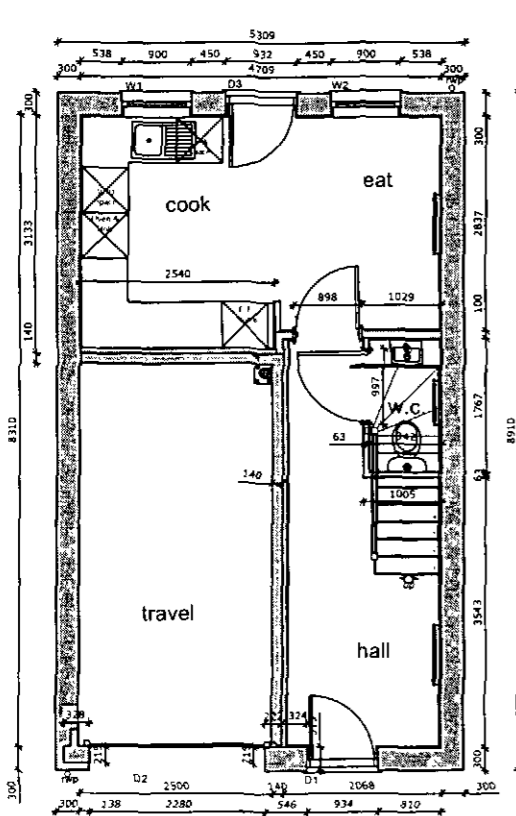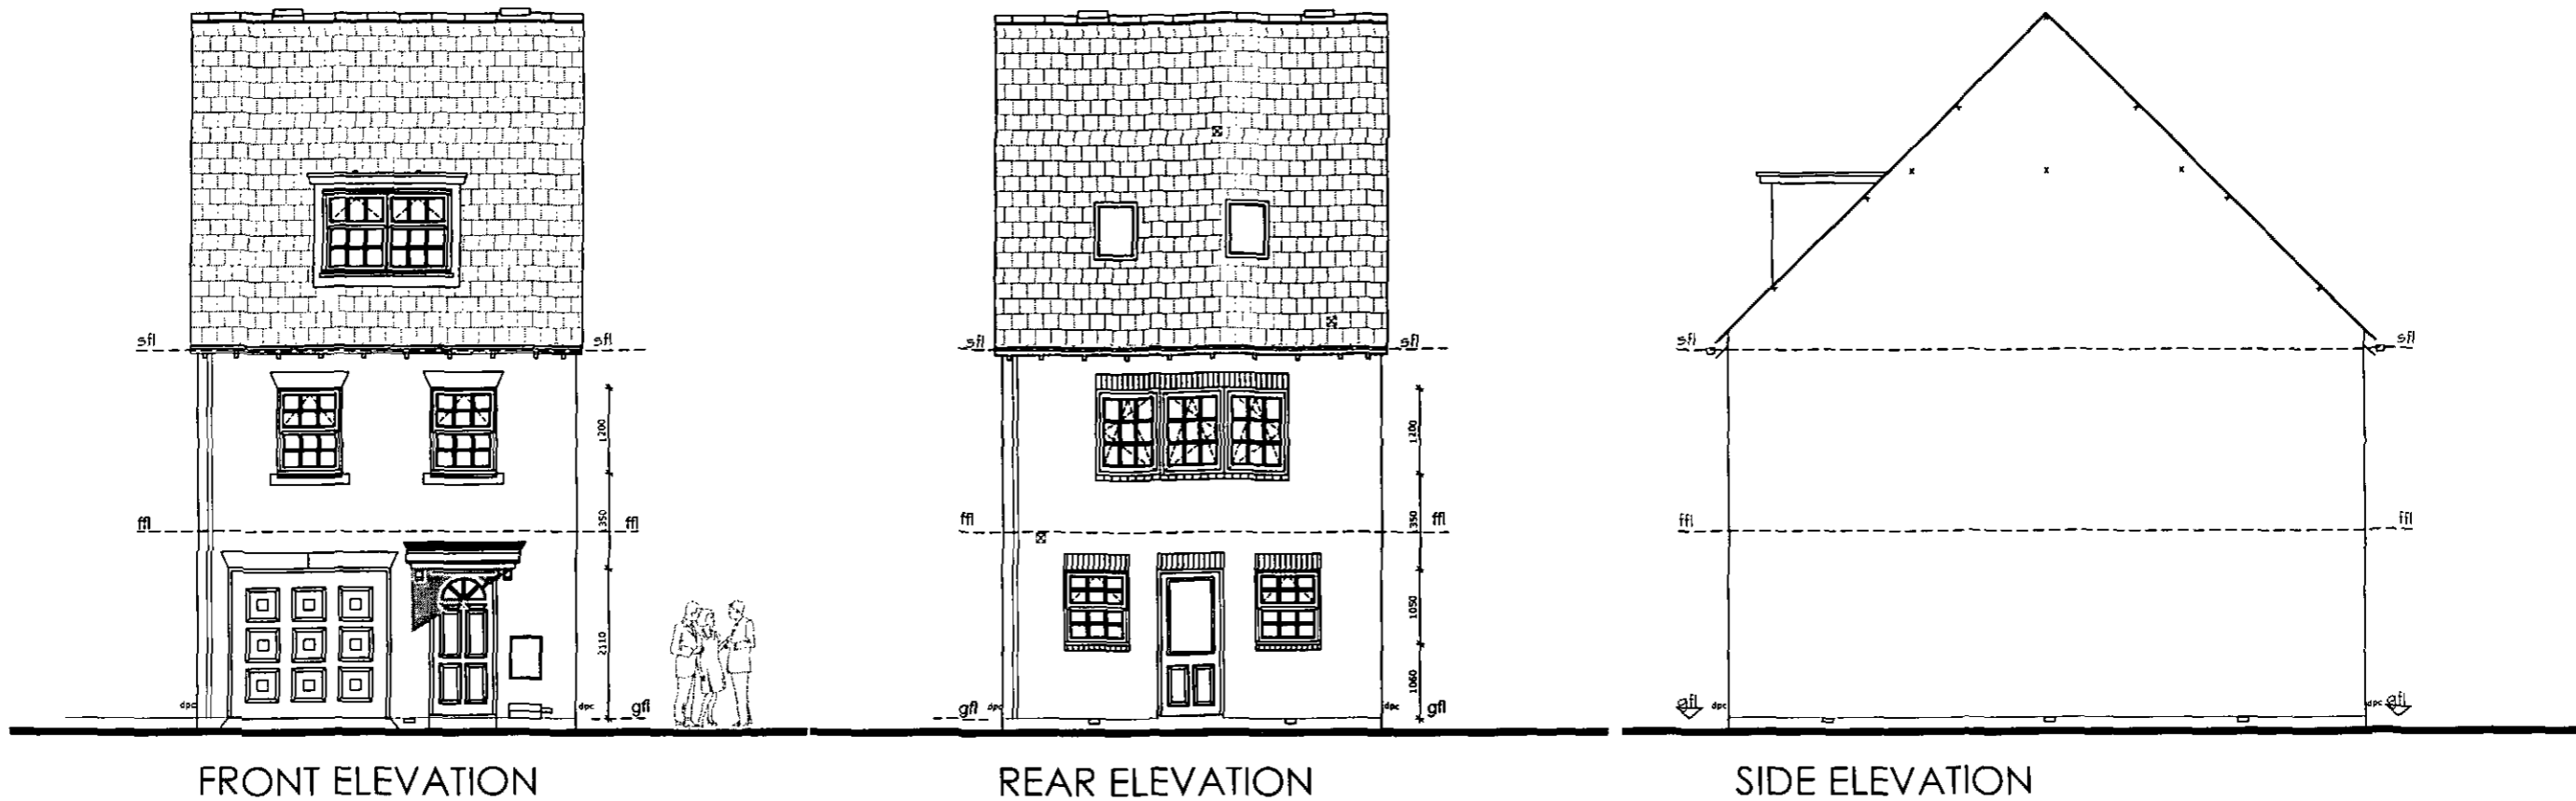

GROUND FLOOR

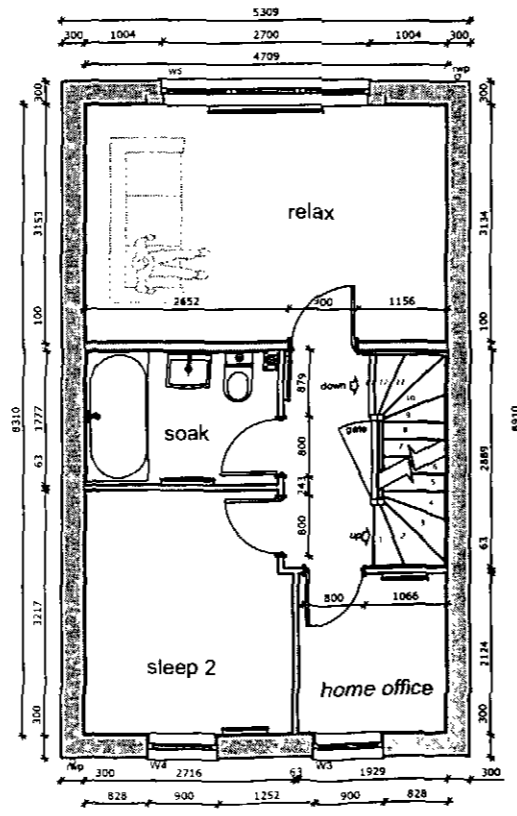

FIRST FLOOR

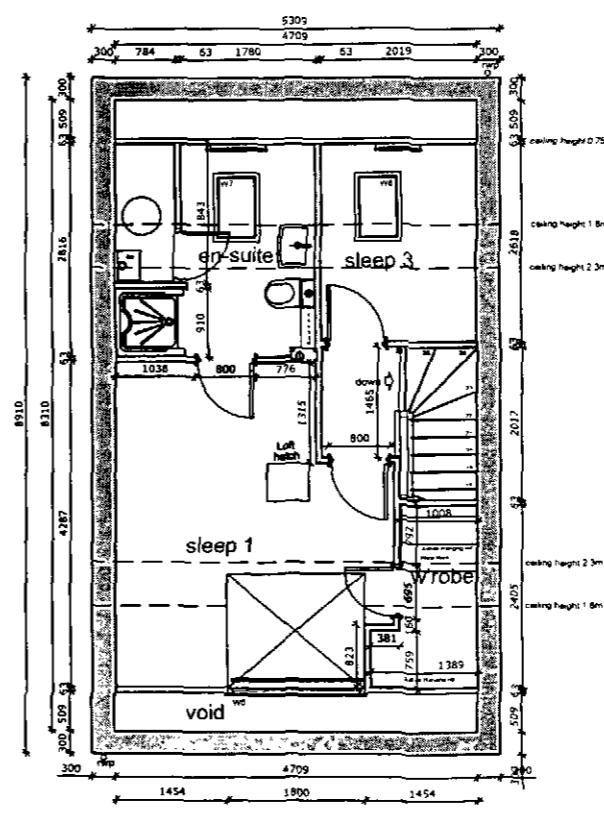

SECOND FLOOR

homes by **strata**

strata homes limited quay point lakeside doncaster DN4 5PL
 T 01302 308508 F 01302 308501 www.homesbystrata.co.uk


scale: 1:100@A3 | drawn by: *sh* | app'd by: | date: 23/09/201

Project: HOUSE TYPES
 GLIFE

Drawing: MALMO2 976 sq.ft.
 PLANNING DRAWING
 BRICK ELEVATIONS

Drawing Number:	House Ref GLIFE 7-2	Drawing 13	Revision -
-----------------	------------------------	---------------	---------------


Homes by Strata Housetype - G-Life Malmo 2

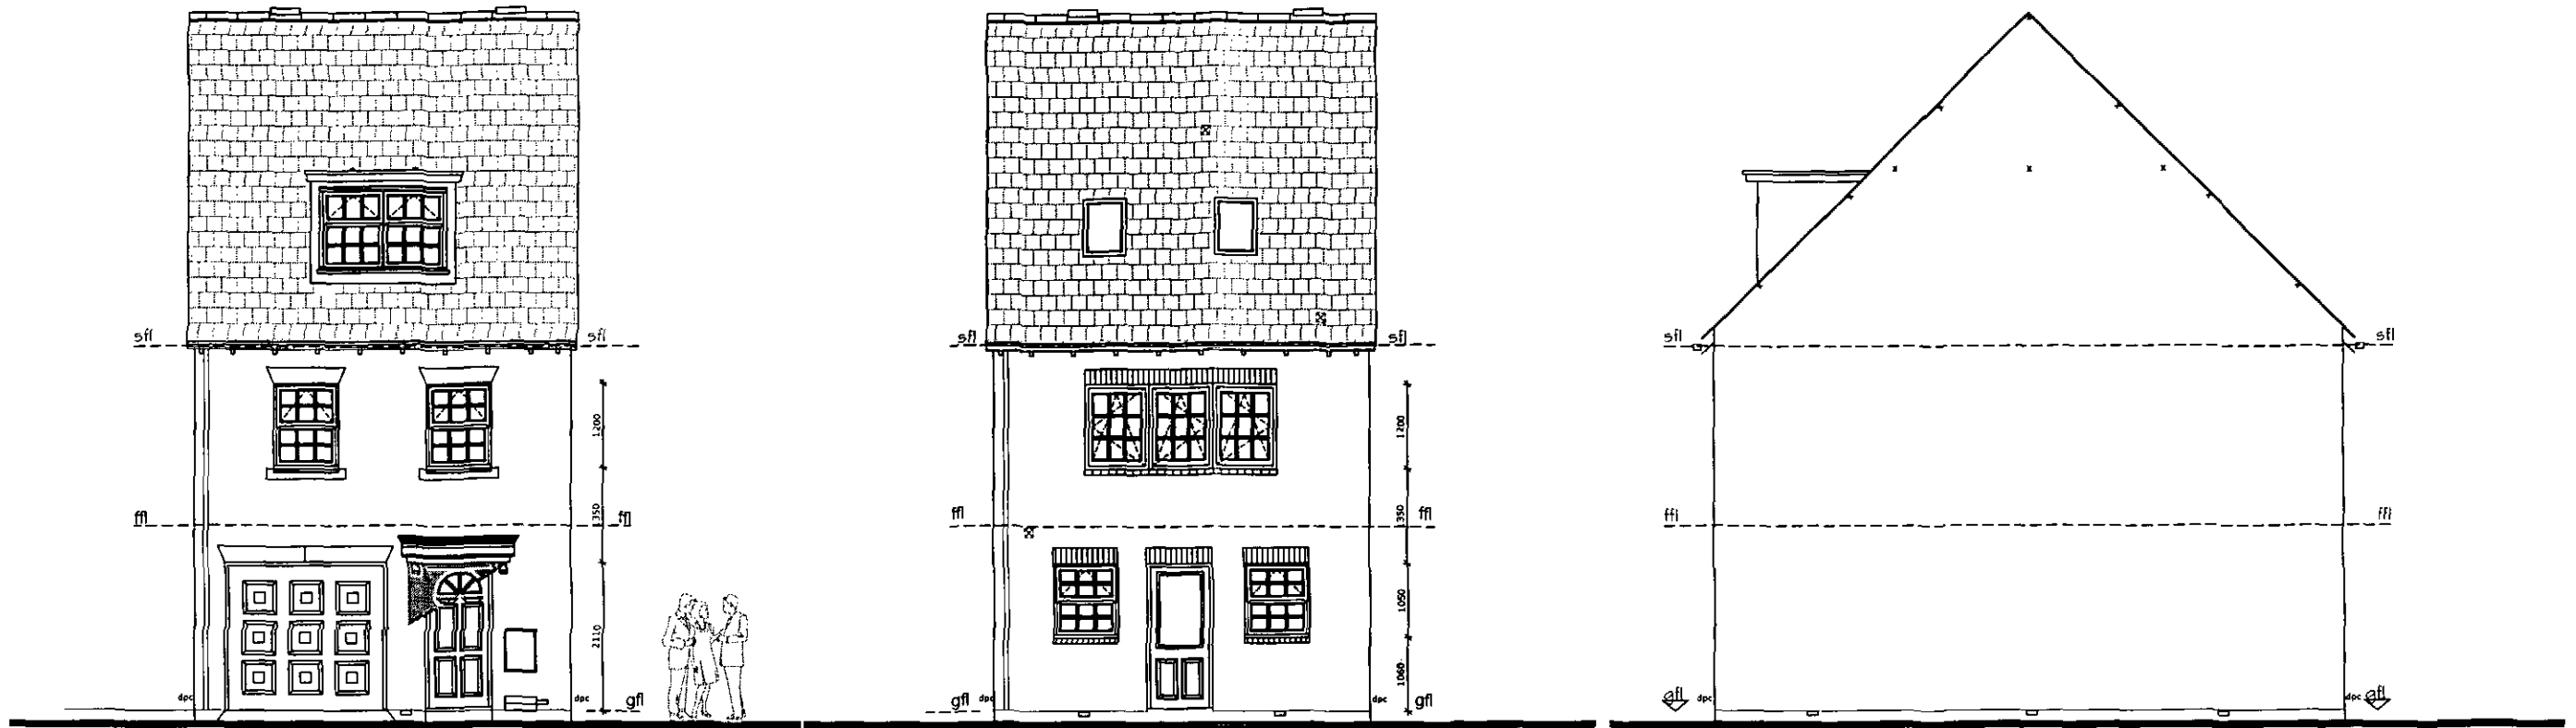


FRONT ELEVATION

REAR ELEVATION


SIDE ELEVATION

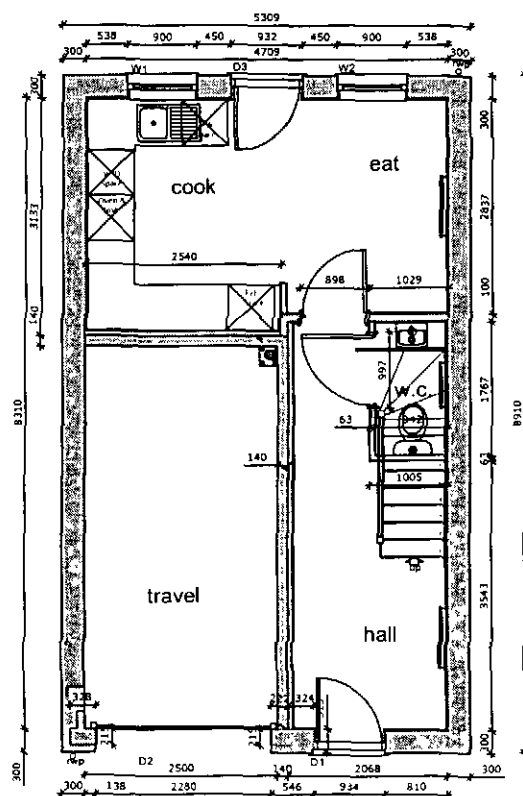

GROUND FLOOR

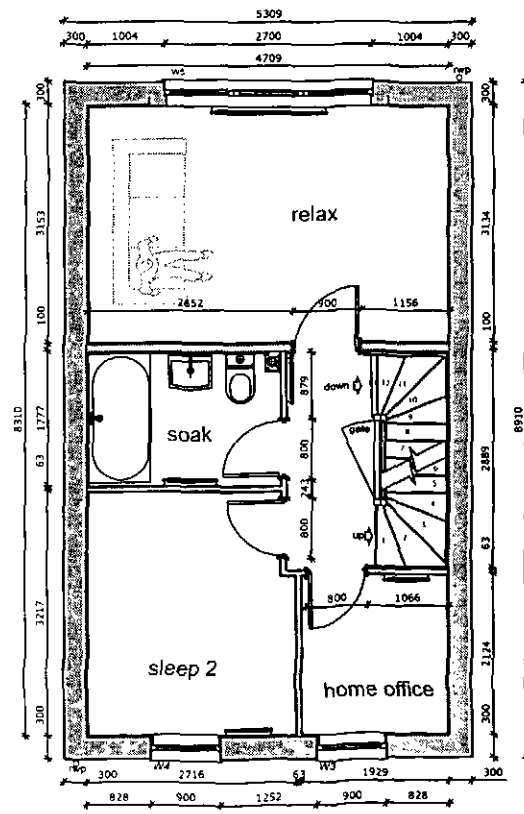

FIRST FLOOR

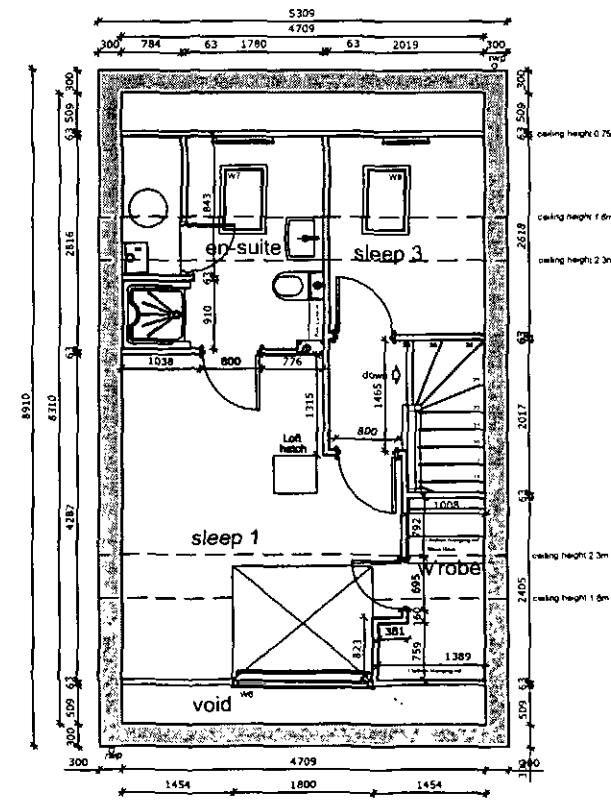

SECOND FLOOR

homes by **strata**

strata homes limited quay point lakeside doncaster DN4 5PL
T 01302 308508 F 01302 308501 www.homesbystrata.co.uk


scale: 1:100@A3 | drawn by: *AS* | app'd by: | date: 23/09/201

Project: HOUSE TYPES
GLIFE

Drawing: MALMO2 976 sq.ft.
PLANNING DRAWING
BRICK ELEVATIONS


Drawing Number:	House Ref	Drawing	Revision
GLIFE 7-2 . 13			-

Homes by Strata Housetype - G-Life Cadiz

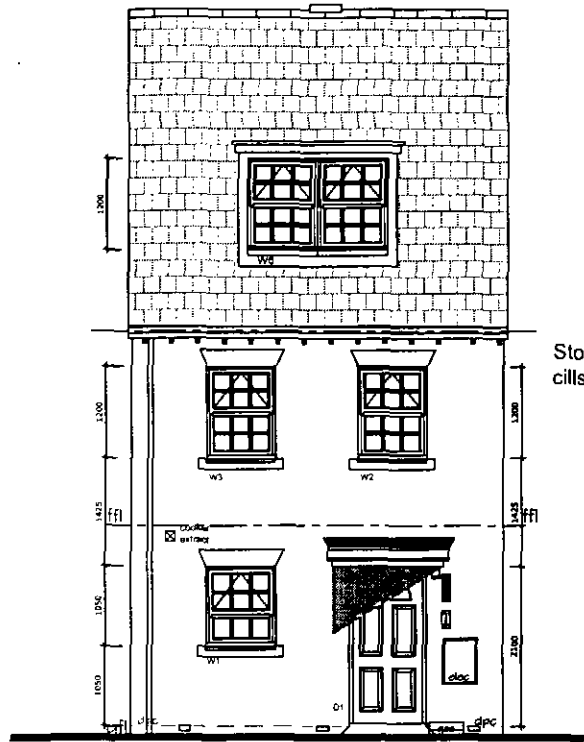


Front Elevation


Stone heads and cills

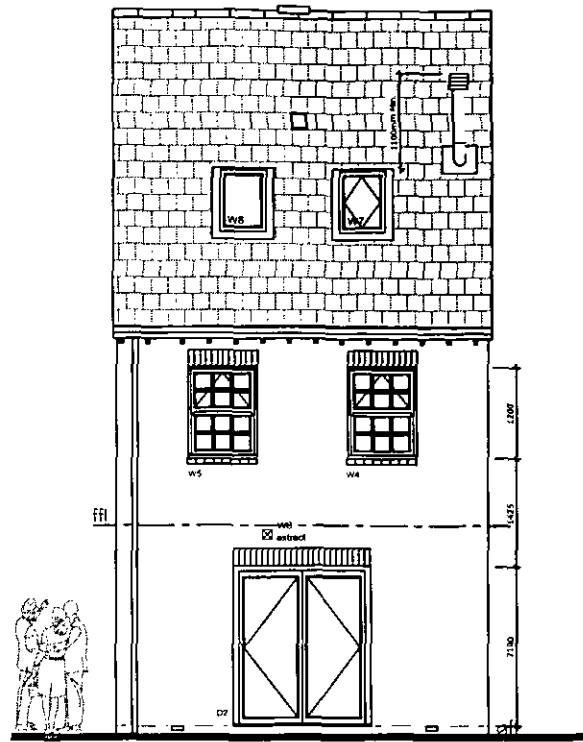


Rear Elevation

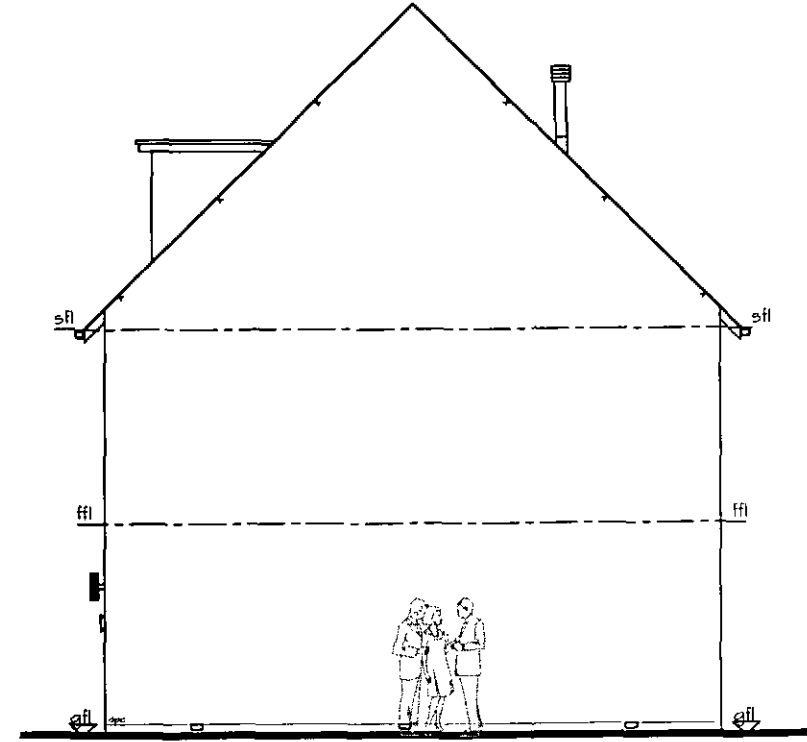


Side Elevation

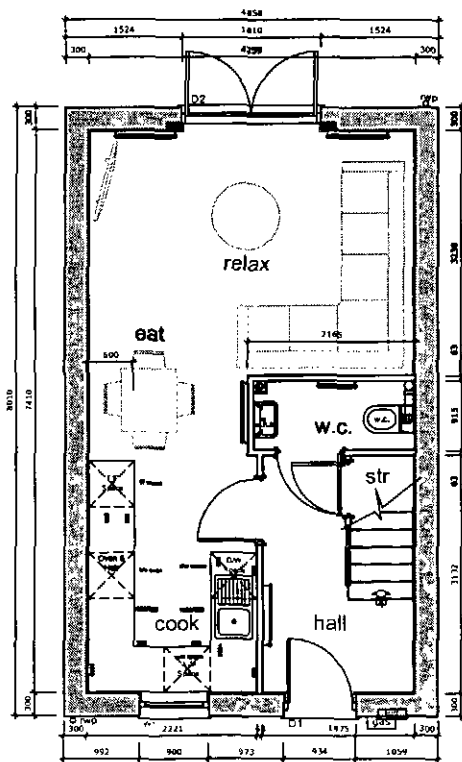

GROUND FLOOR

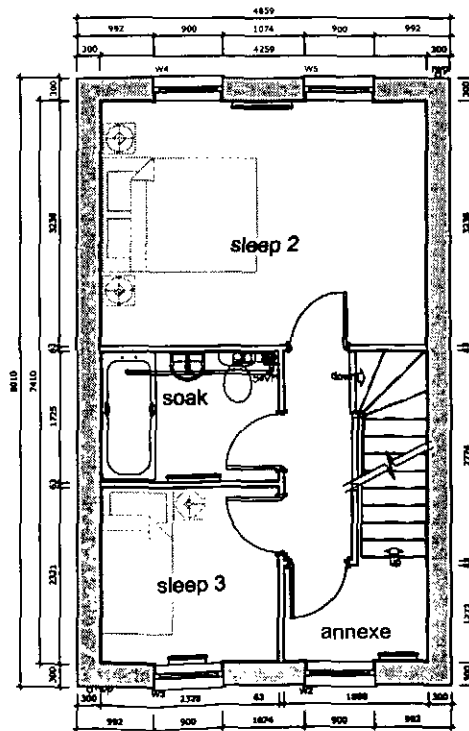

FIRST FLOOR

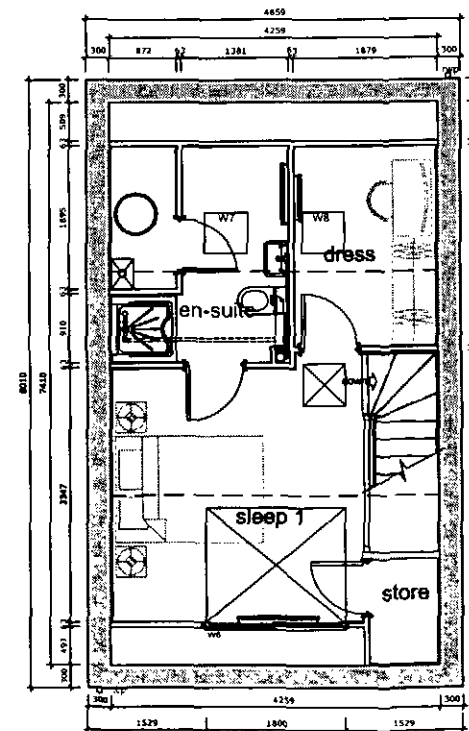

SECOND FLOOR

REV A 24.01.2011 CANOPY ADDED. MS

homes by **strata**

strata homes limited quay point lakeside doncaster DN4 5PL
T 01302 308508 F 01302 308501 www.homesbystrata.co.uk

scale: 1:100@A3 | drawn by: *sh* | app'd by: | date: 03/11/2010


Project: HOUSE TYPES
GLIFE

Drawing: **CADIZ** 896 sq.ft.
PLANNING DRAWING
BRICK ELEVATIONS


Drawing Number:	House Ref	Drawing
GLIFE 5		10

Revision A


Homes by Strata Housetype - G-Life Lisbon

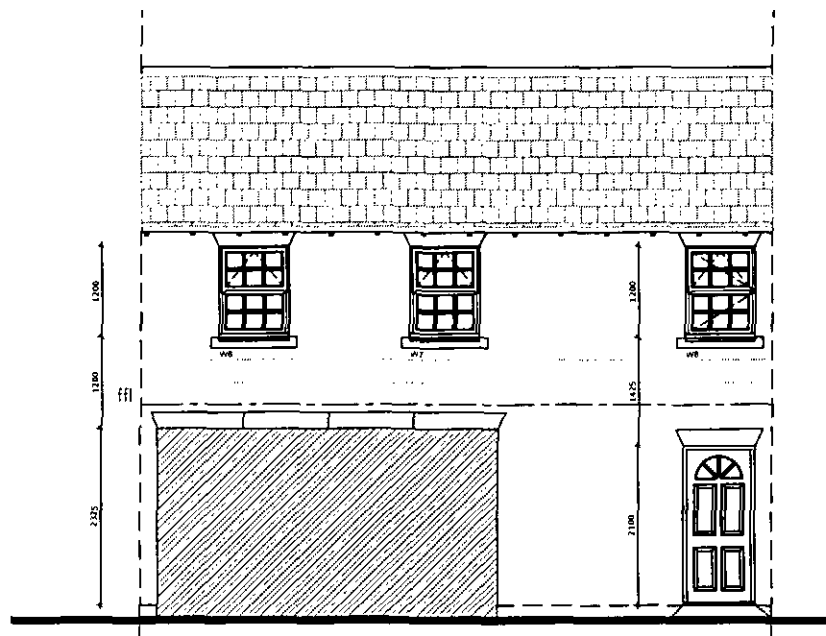


FRONT ELEVATION

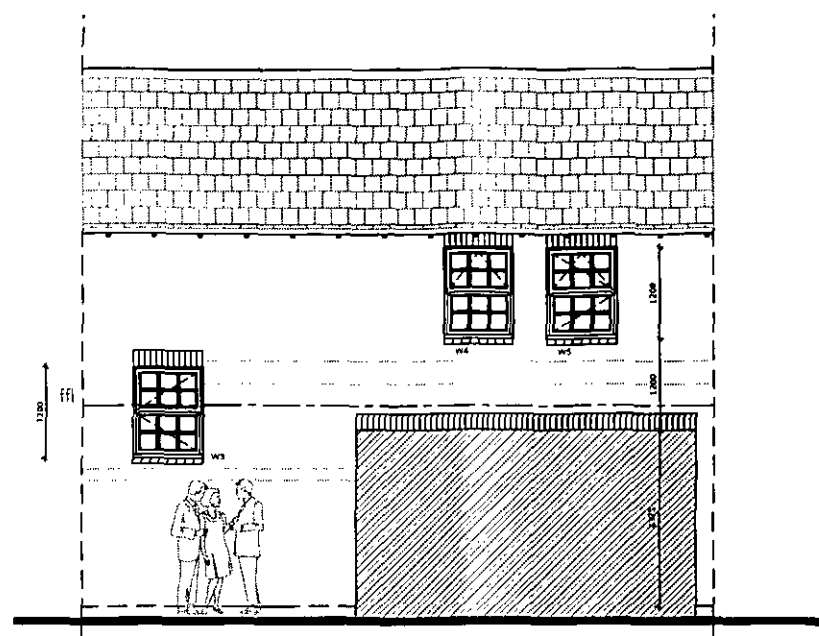

REAR ELEVATION

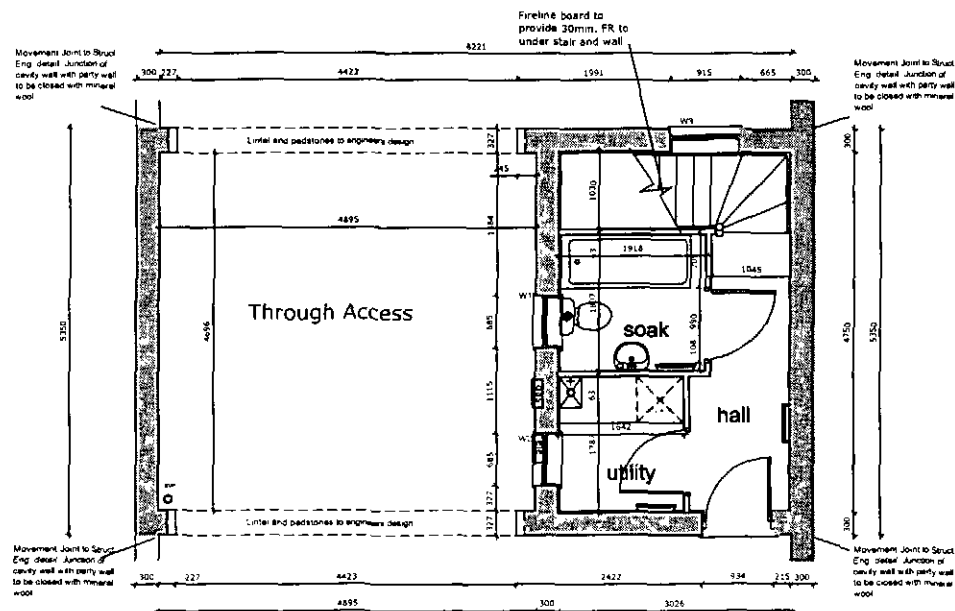

GROUND FLOOR

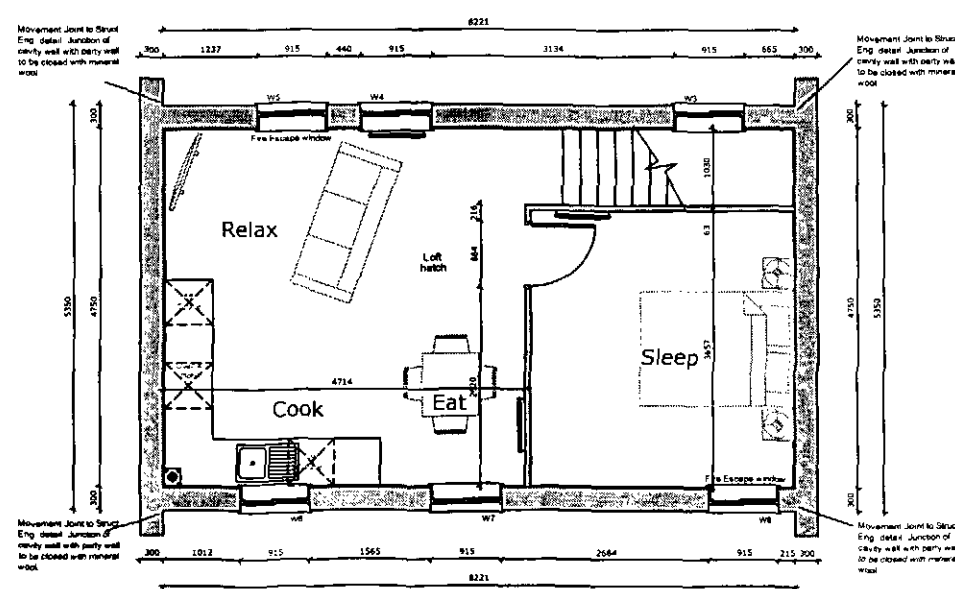

FIRST FLOOR

homes by **strata**

strata homes limited quay point lakeside doncaster DN4 5PL
T 01302 308508 F 01302 308501 www.homesbystrata.co.uk


scale: 1:100@A3 | drawn by: *sh* | app'd by: | date: 01/10/201

Project: HOUSE TYPES
GLIFE


Drawing: LISBON 576 sq.ft.
PLANNING DRAWING
BRICK ELEVATIONS

Drawing Number:	House Ref	Drawing	Revision
GLIFE 20	• 08		


Homes by Strata Housetype - G-Life Milan

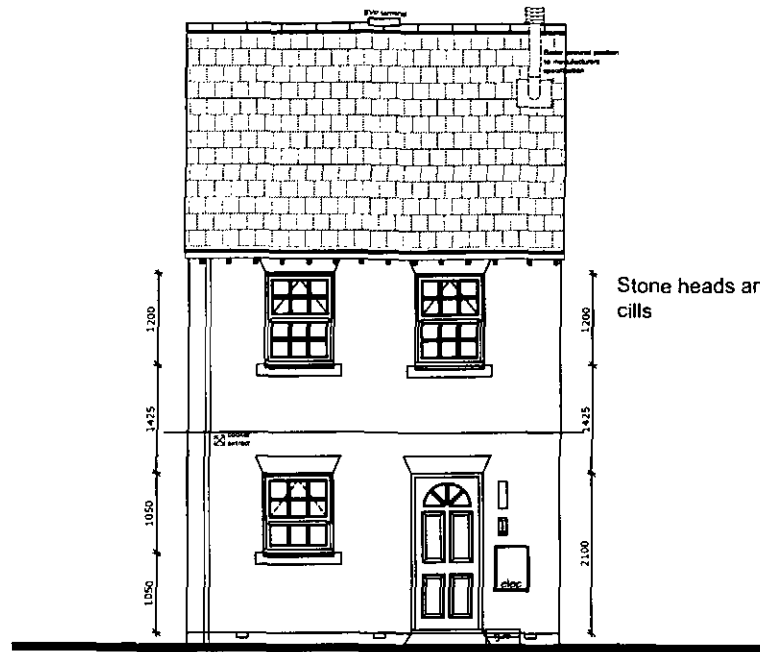


FRONT ELEVATION

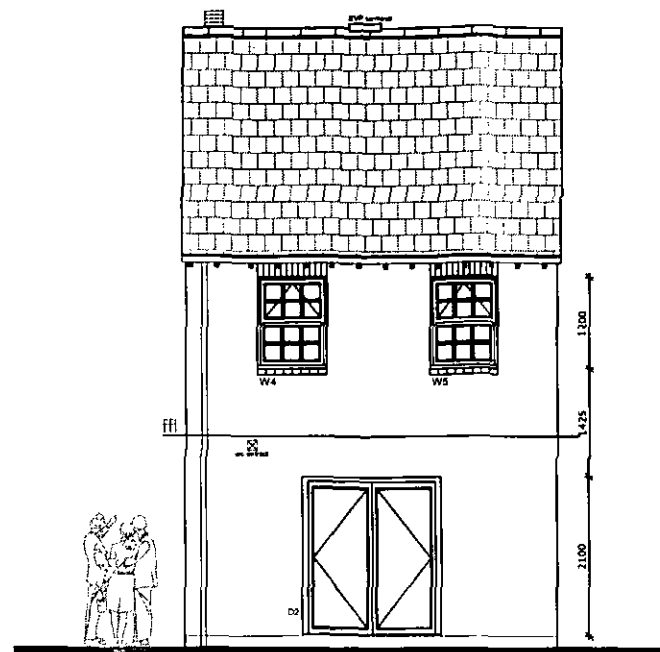


REAR ELEVATION

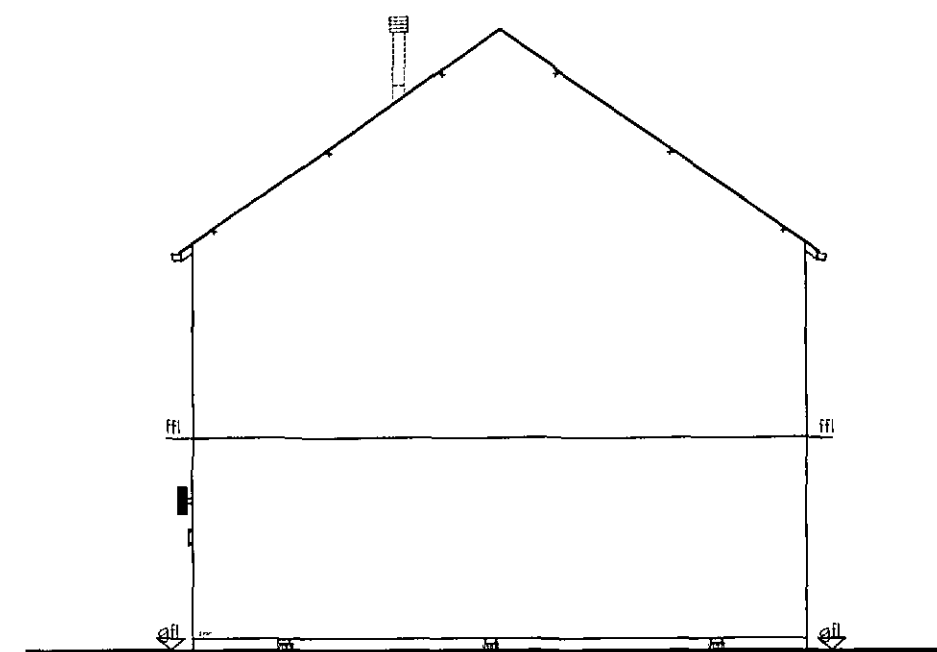

SIDE ELEVATION

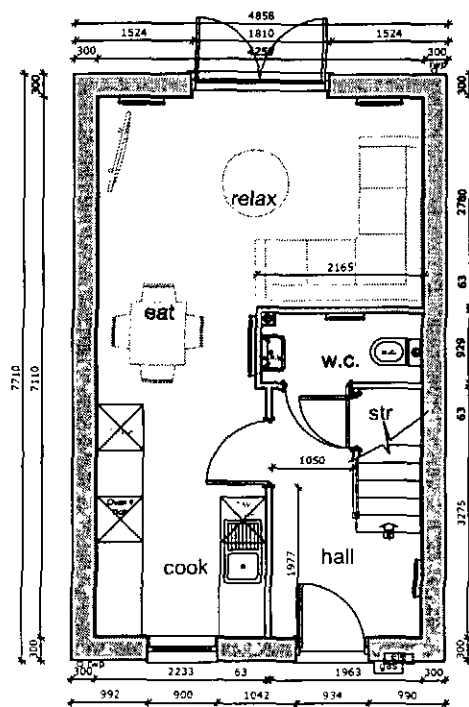

GROUND FLOOR

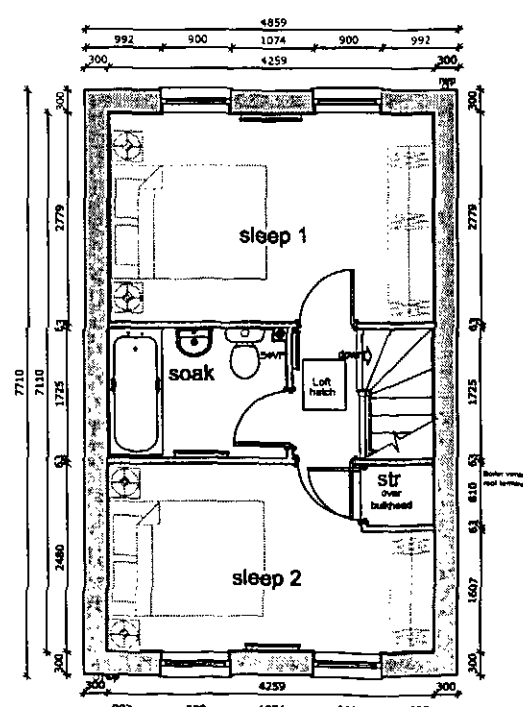

FIRST FLOOR PLAN

homes by **strata**

strata homes limited quay point lakeside doncaster DN4 5PL
T 01302 308508 F 01302 308501 www.homesbystrata.co.uk

scale: 1:100@A3 | drawn by: *sh* | app'd by: | date: 01/02/1


Project: HOUSE TYPES
GLIFE

Drawing: **MILAN** 655 sq.ft.
PLANNING DRAWING
BRICK ELEVATIONS


Drawing Number:	House Ref	Drawing
GLIFE 22		09

Revision	_
----------	---


Homes by Strata Housetype - G-Life Roma

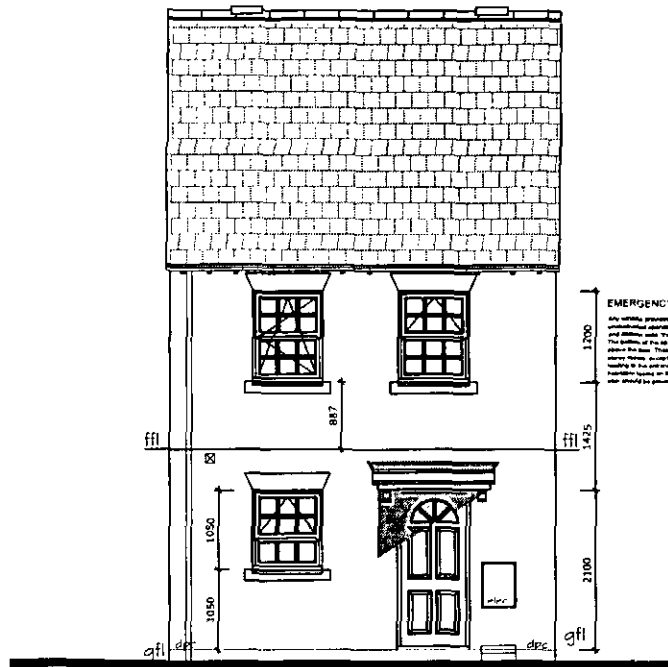


FRONT ELEVATION

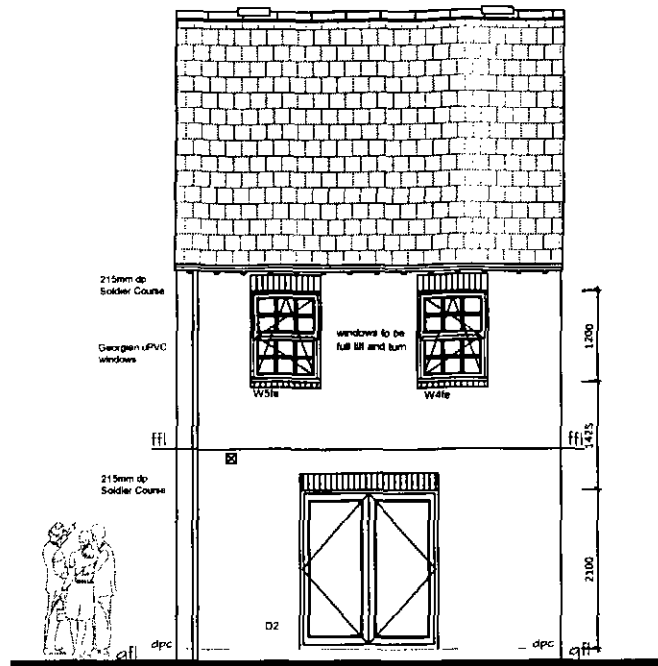


REAR ELEVATION

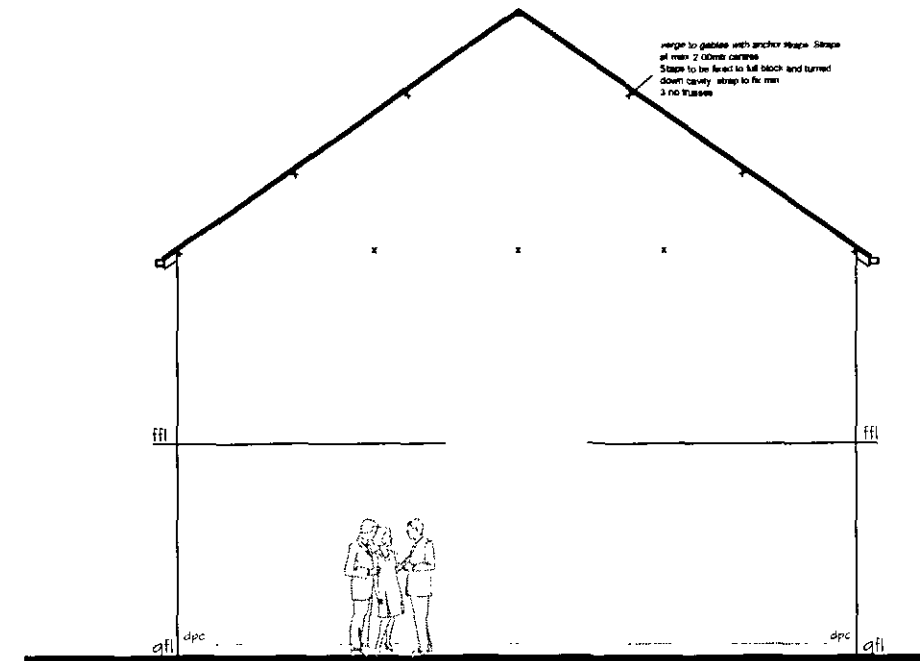

SIDE ELEVATION

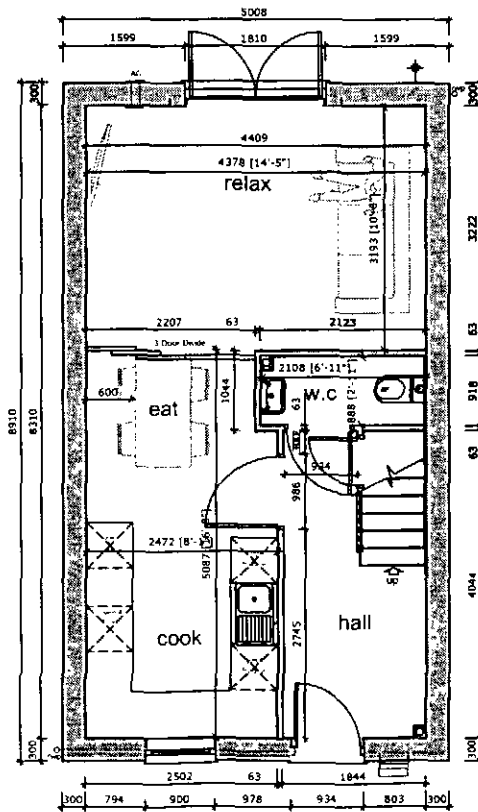

GROUND FLOOR

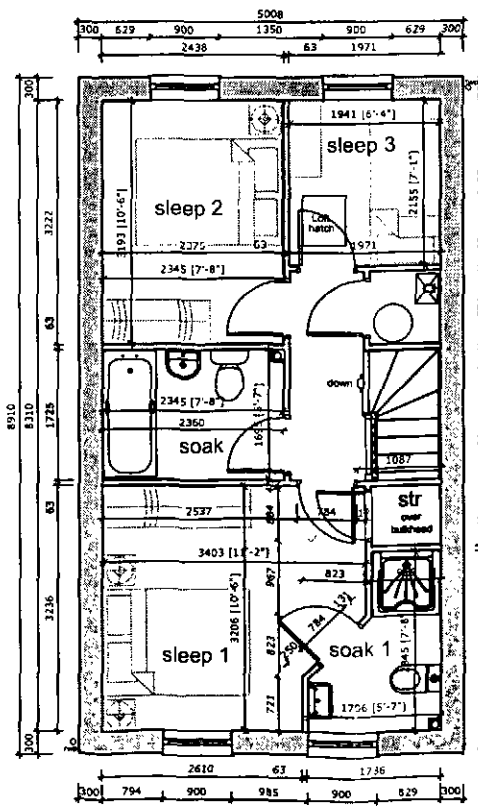

FIRST FLOOR PLAN

homes by **strata**

strata homes limited quay point lakeside doncaster DN4 5PL
T 01302 308508 F 01302 308501 www.homesbystrata.co.uk








scale: 1:100@A3 | drawn by: *[Signature]* | app'd by: | date: 11/11/2010

Project: HOUSE TYPES
GLIFE

Drawing: ROMA 791 sq.ft.
PLANNING DRAWING
BRICK ELEVATIONS

Drawing Number:	House Ref GLIFE 4	Drawing 09	Revision
-----------------	----------------------	---------------	----------

Homes by Strata Housetype - G-Life Lucca

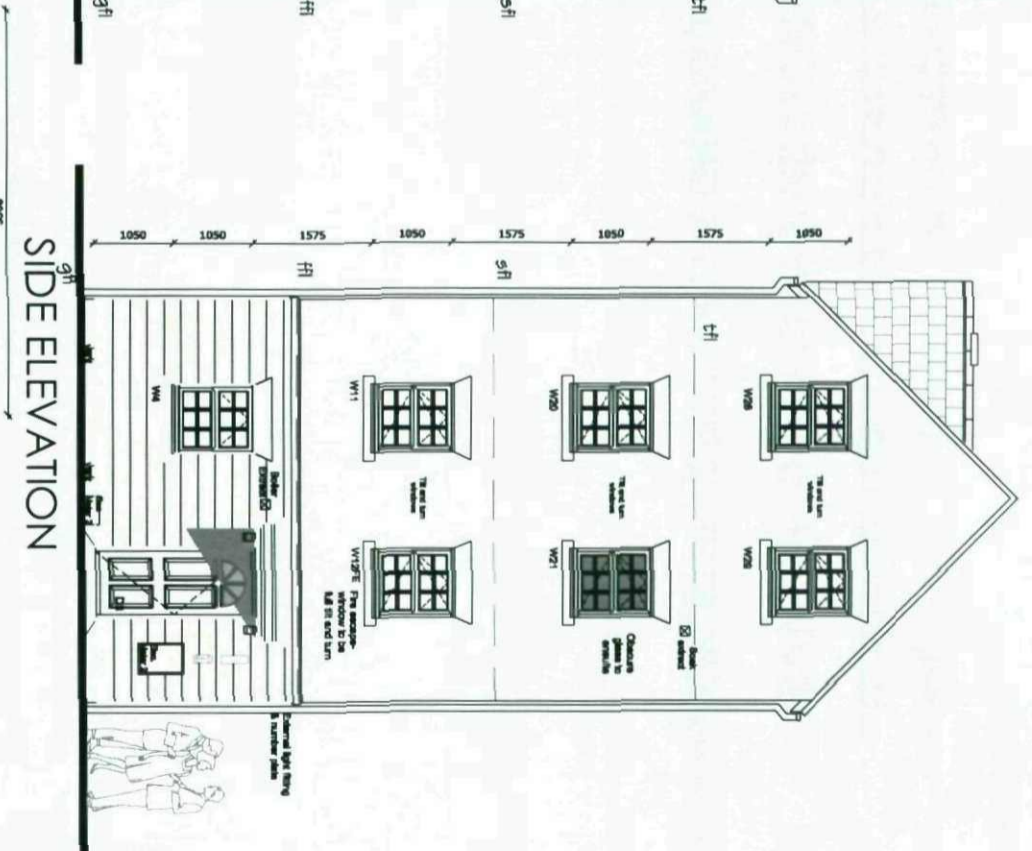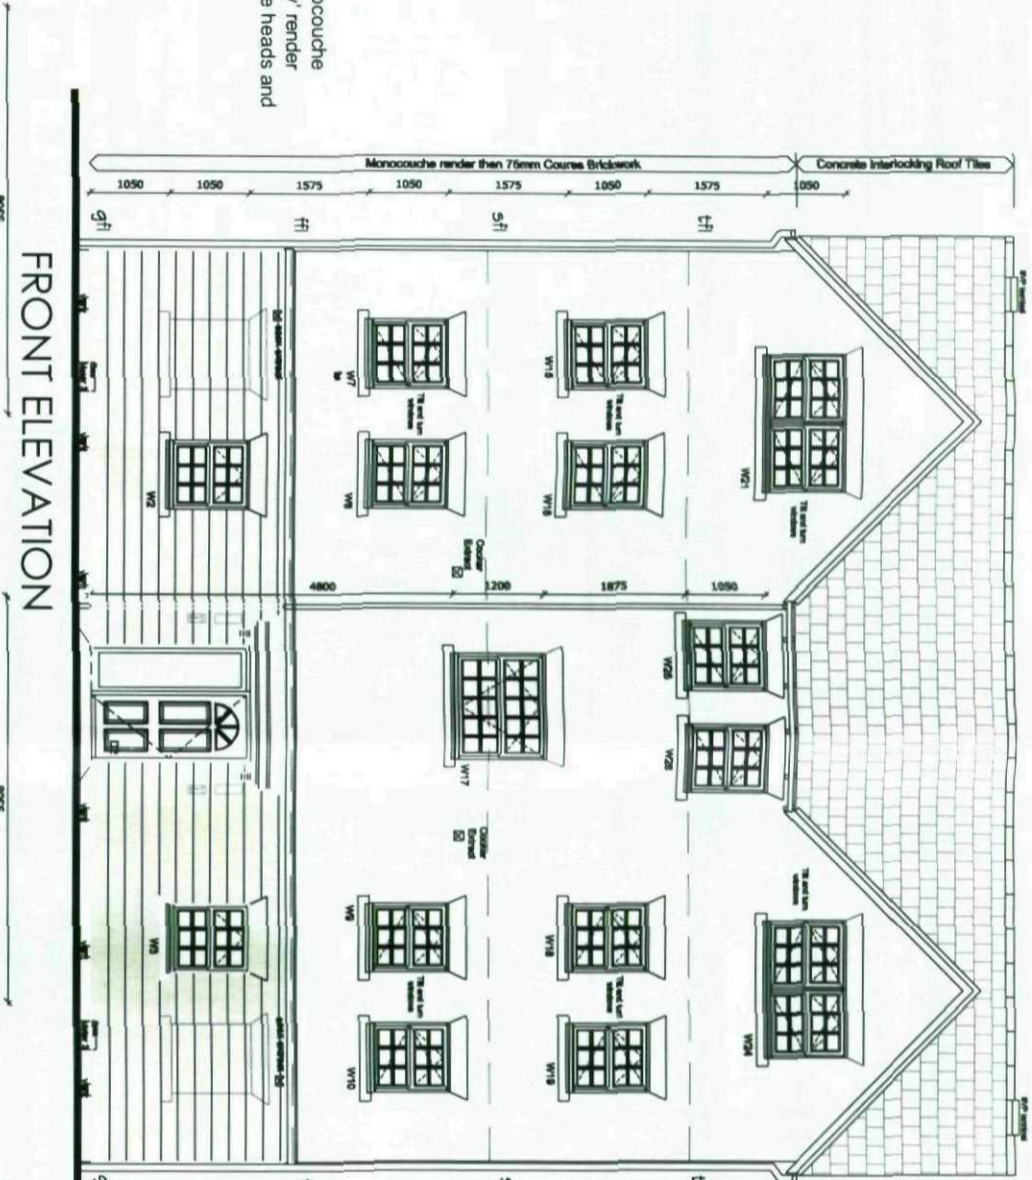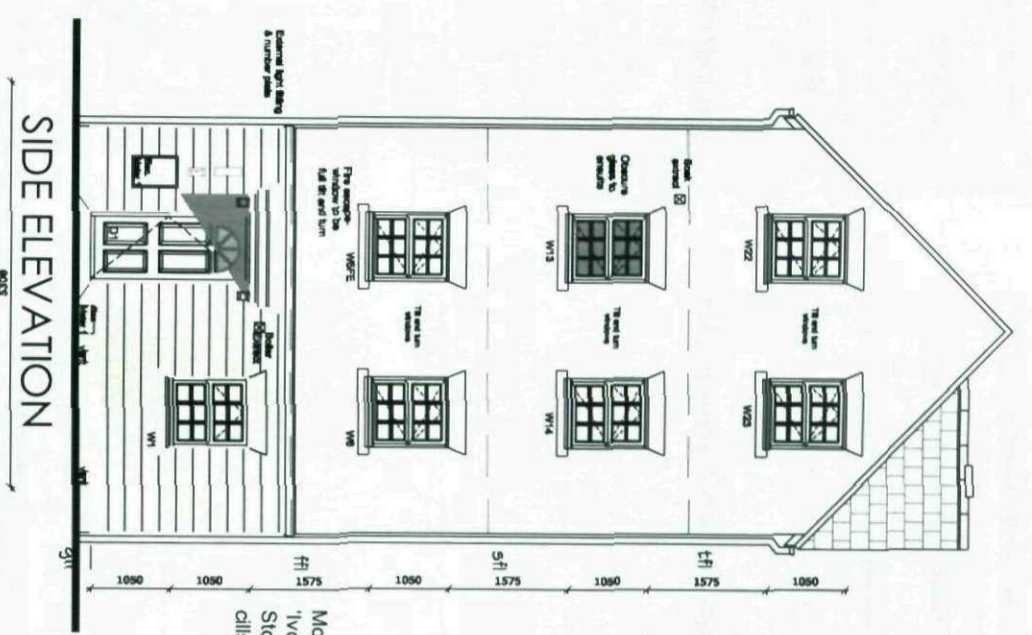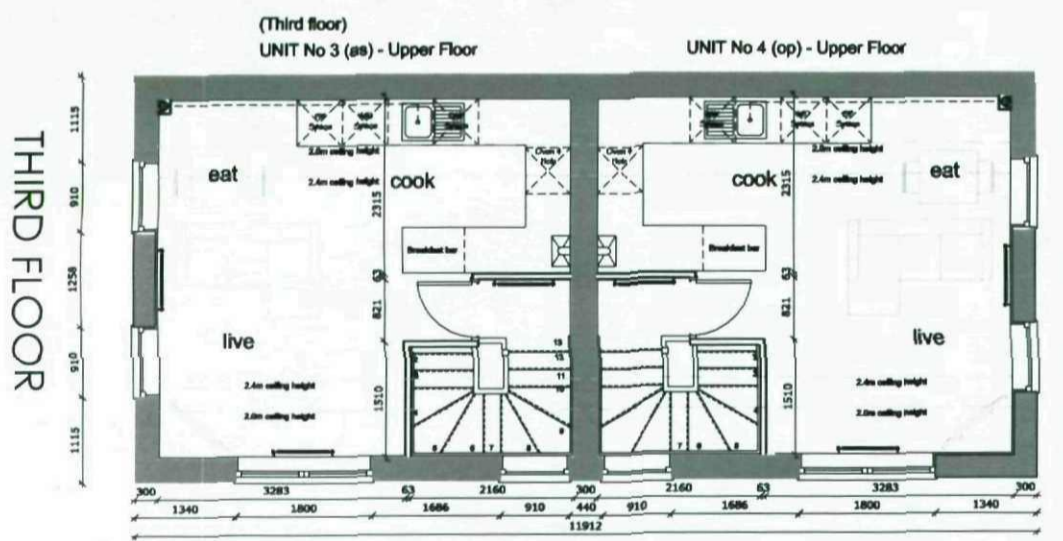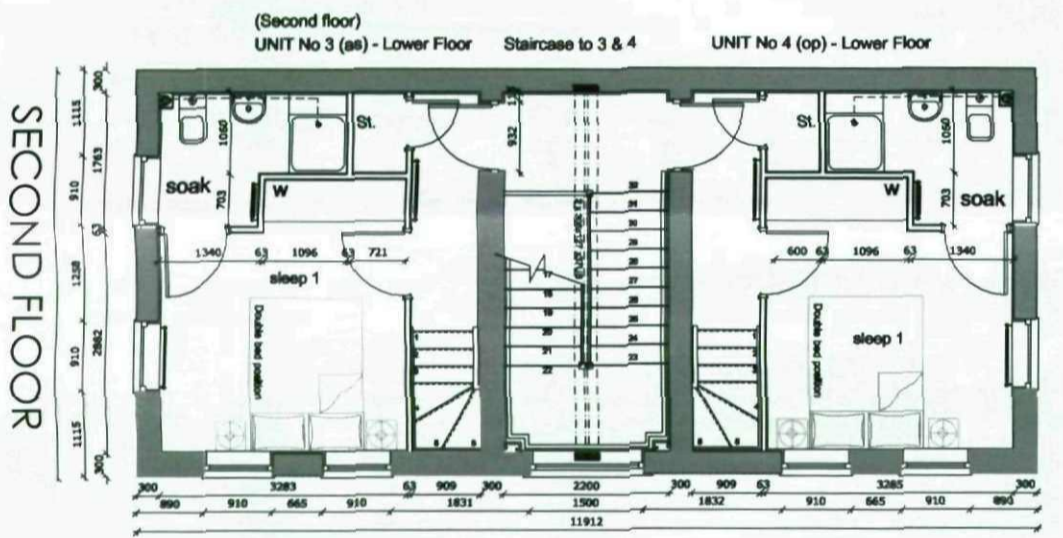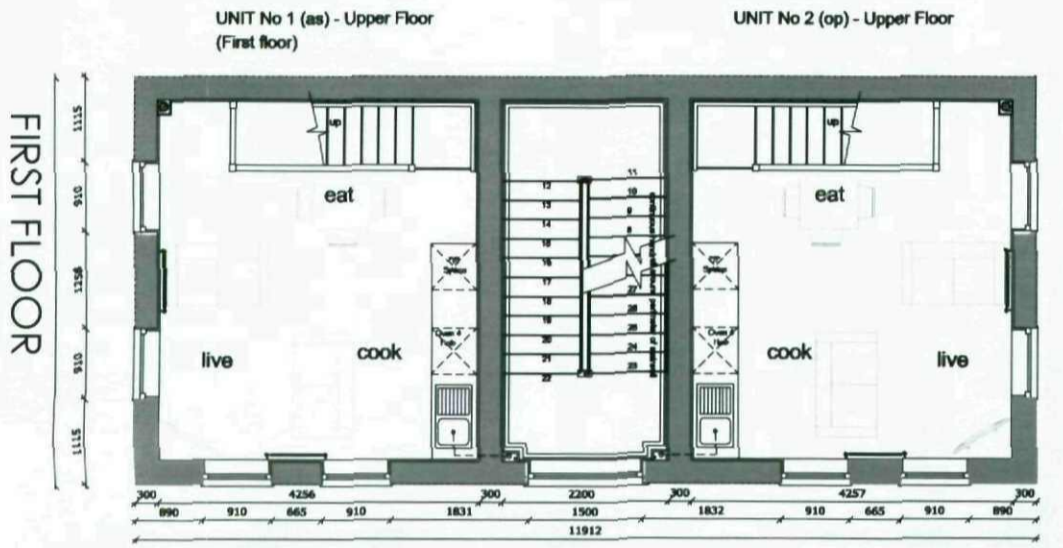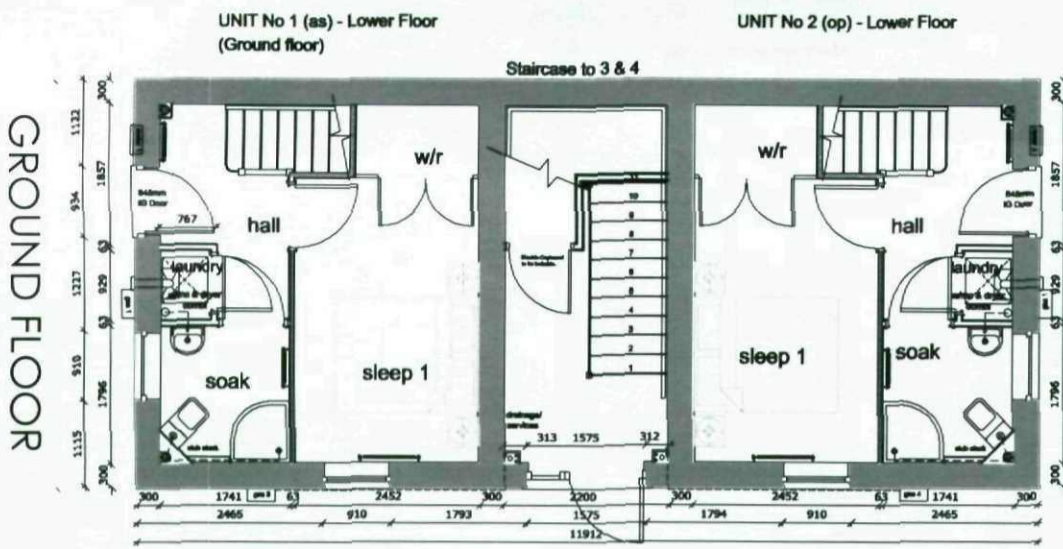

Project: **HOUSE TYPES**
GLIFE

Drawing: **LUCCA** Units 1/2 432sq.ft.
 Units 3/4 490sq.ft.
PLANNING DRAWING
BRICK AND MONOCOUCHE


strata homes limited quoy point lakeside doncaster DN4 5PL
 T 01302 308508 F 01302 308501 www.homesbystrata.co.uk

scale: 1:100@A3 drawn by: *[Signature]* date: 08.11.2010


Drawing Number: **GLIFE 18** Drawing: **12** Revision: **-**

homes by **strata**


Homes by Strata Housetype – G-Life Aix

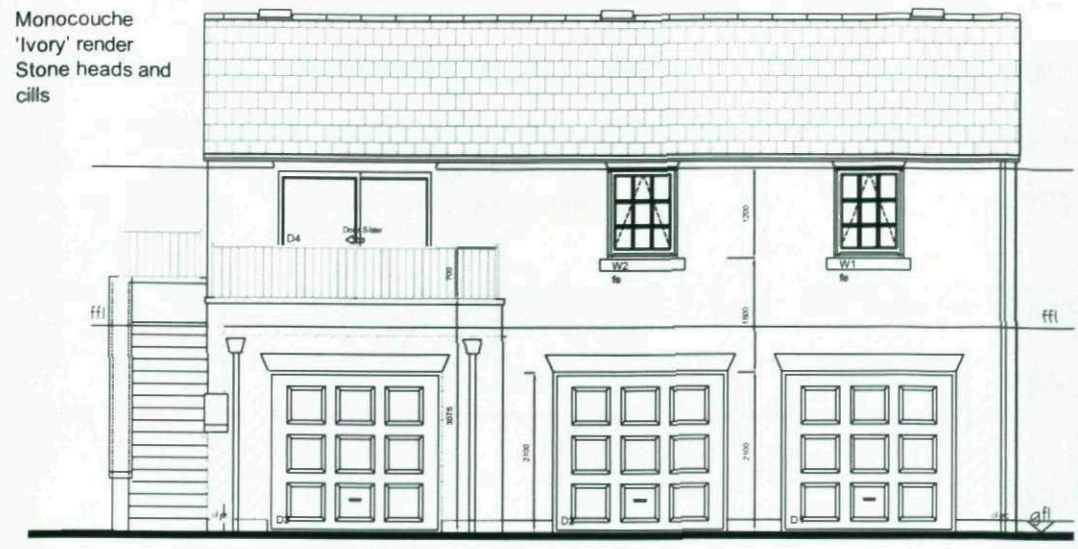


Front Elevation

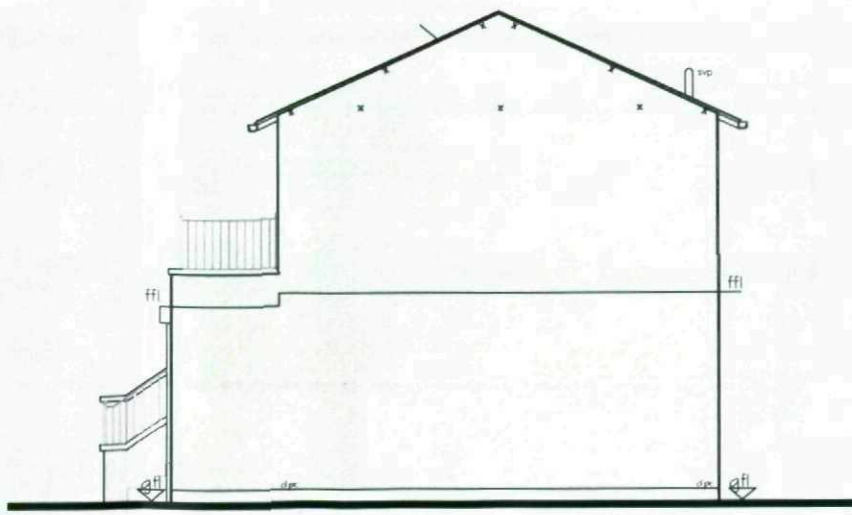

Side Elevation

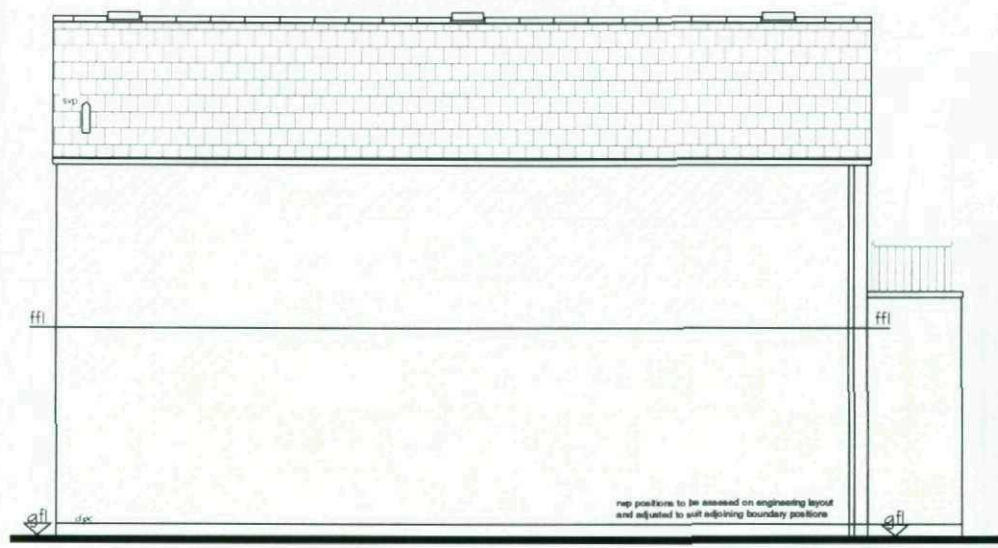


Rear Elevation

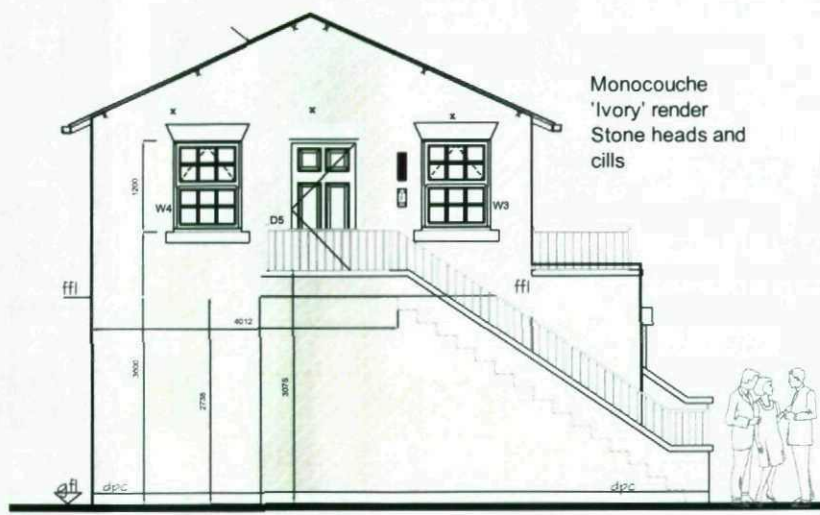


Side Elevation

Monocouche
'Ivory' render
Stone heads and
cills

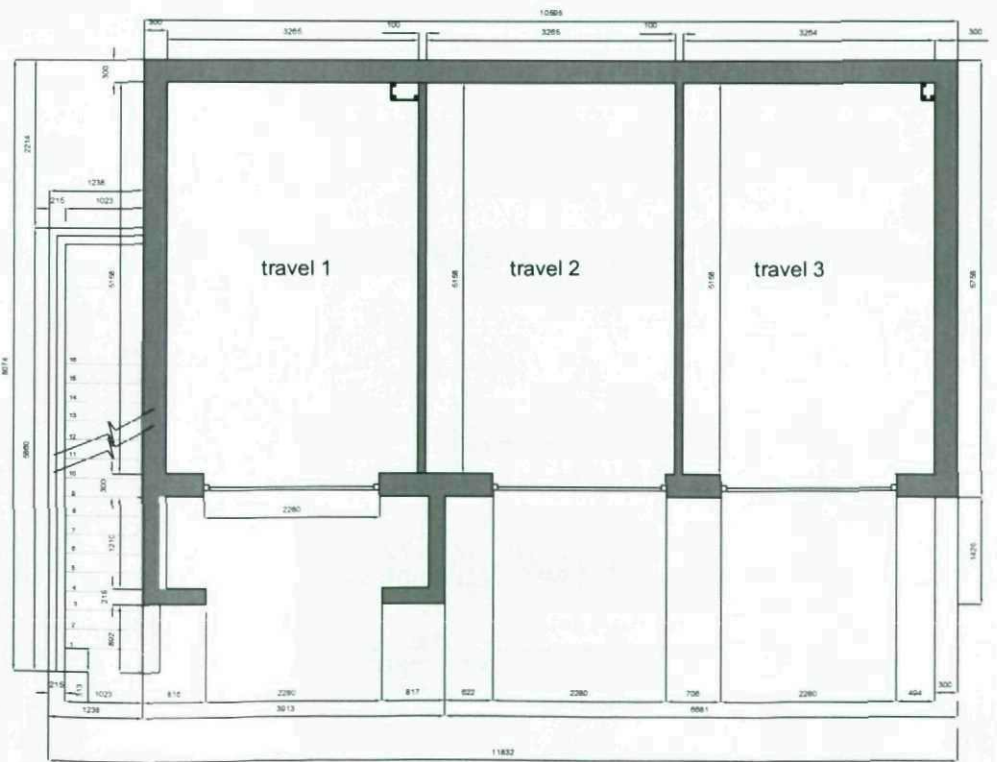

GROUND FLOOR

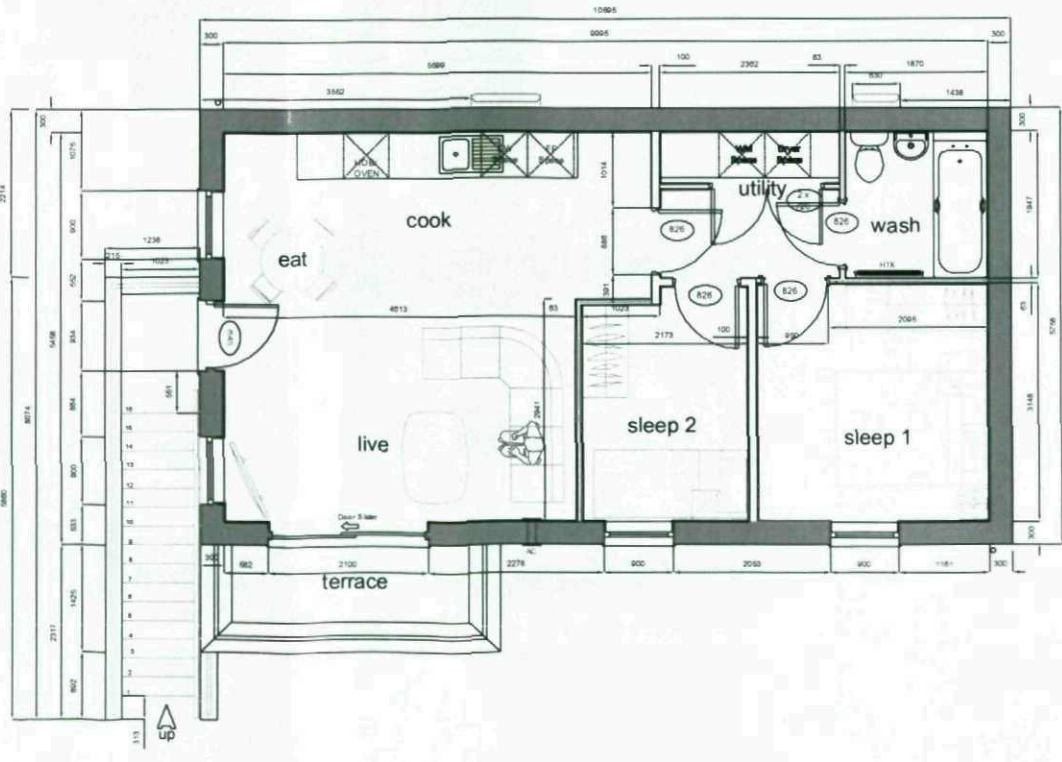

FIRST FLOOR

homes by **strata**

strata homes limited quay point lakeside doncaster DN4 5PL
T 01302 308508 F 01302 308501 www.homesbystrata.co.uk


scale: 1:100@A3 | drawn by: *AS* | app'd by: | date: 15/11/2010

Project: HOUSE TYPES
GLIFE


Drawing: **AIX** 558 sq.ft.
PLANNING DRAWING
RENDERED ELEVATIONS

Drawing Number:	House Ref GLIFE 1	Drawing 09	Revision
-----------------	----------------------	---------------	----------


Homes by Strata Housetype - G-Life Monaco

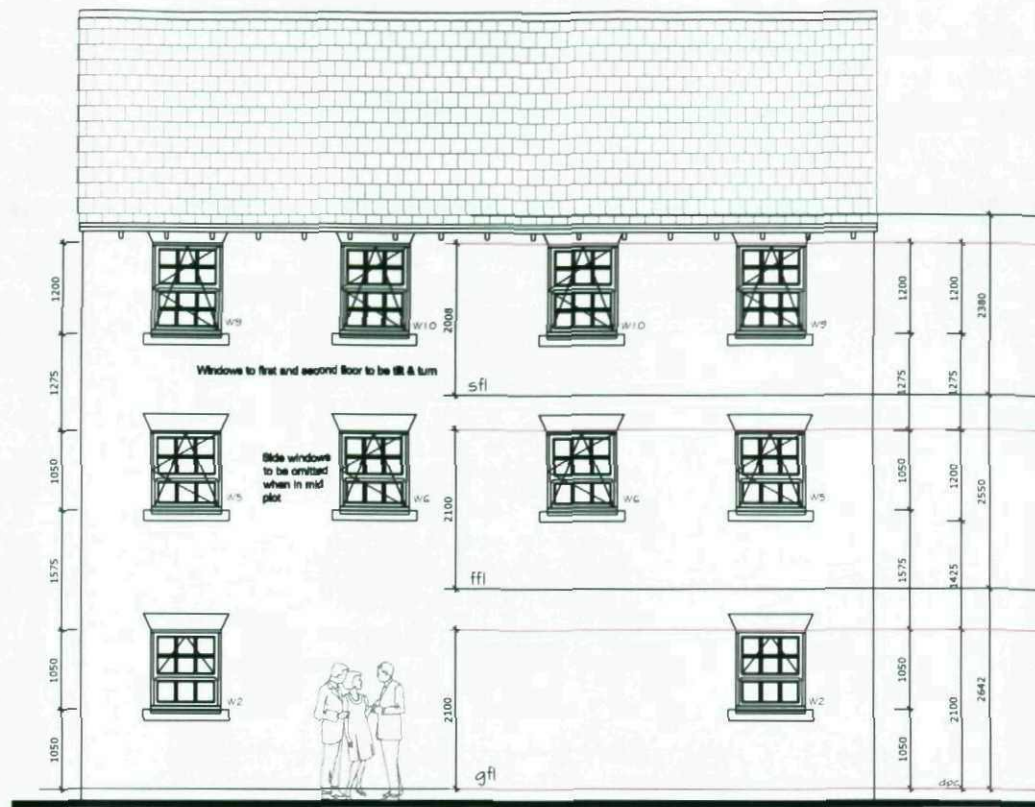


SIDE ELEVATIONS (END)

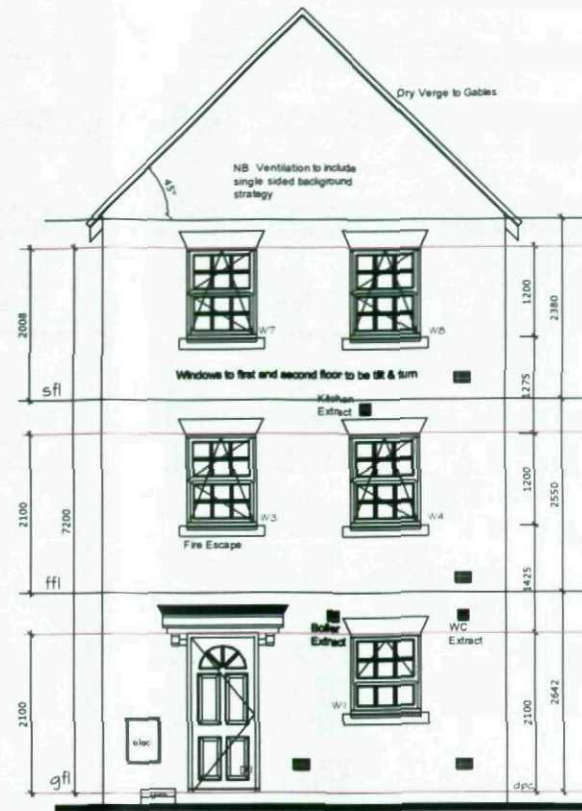


AS (END)

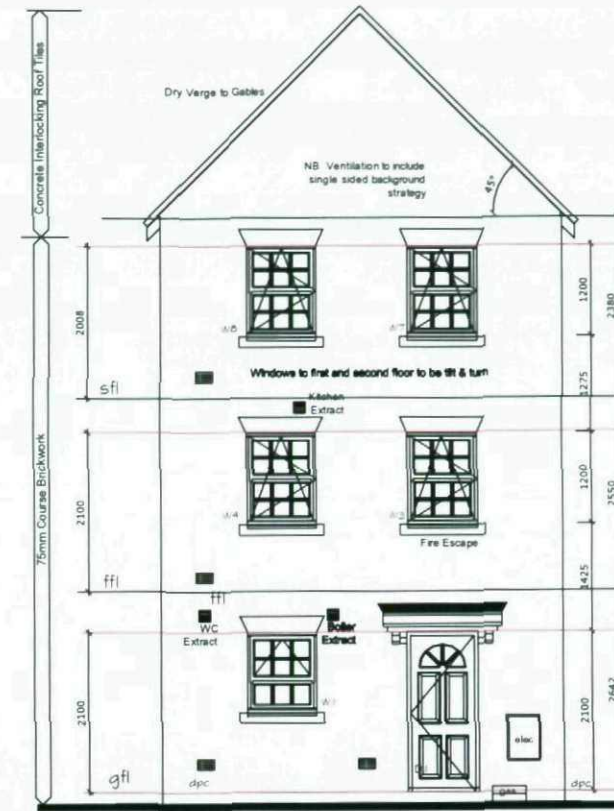


OPP (END)

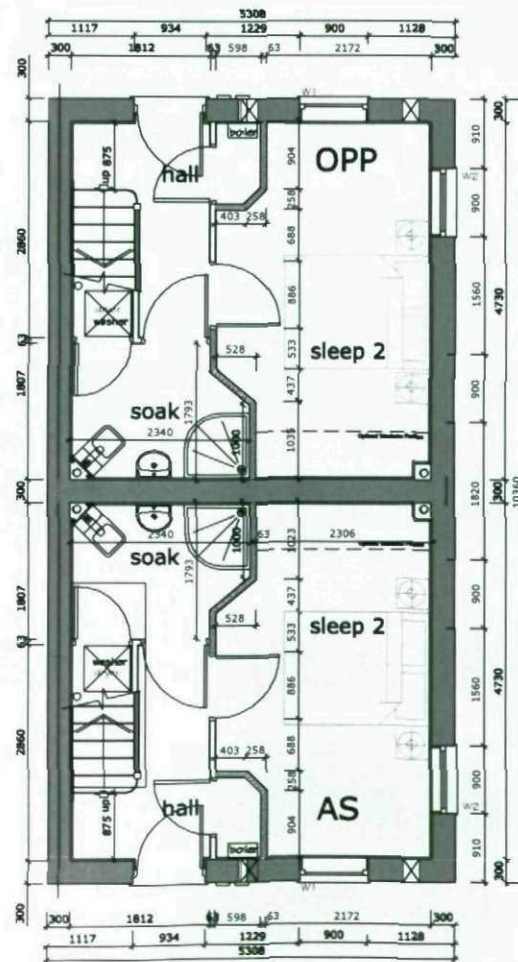

GROUND FLOOR

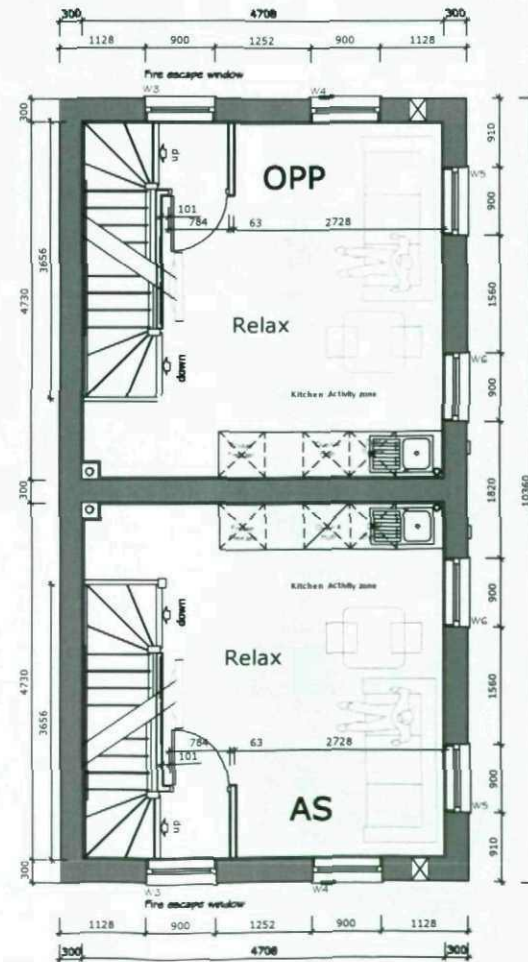

FIRST FLOOR

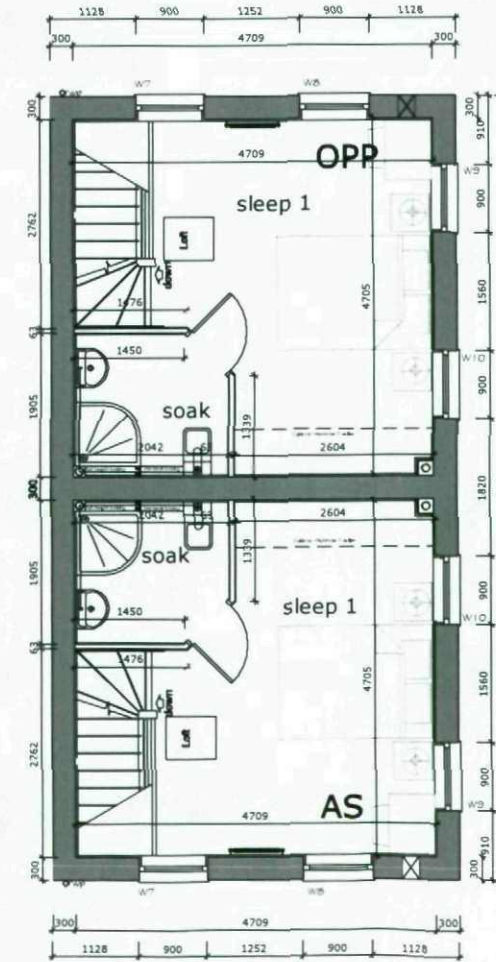

SECOND FLOOR

homes by **strata**

strata homes limited quay point lakeside doncaster DN4 5PL
T 01302 308508 F 01302 308501 www.homesbystrata.co.uk

scale: 1:100@A3 | drawn by: *sh* | app'd by: | date: 08/11/10


Project: HOUSETYPES
G-LIFE

Drawing: **MONACO 704 sq.ft.**
PLANNING DRAWING
BRICK ELEVATIONS


Drawing Number:	House Ref	Drawing
GLIFE 23		11

Revision -


Homes by Strata Housetype - G-Life Colmar 1

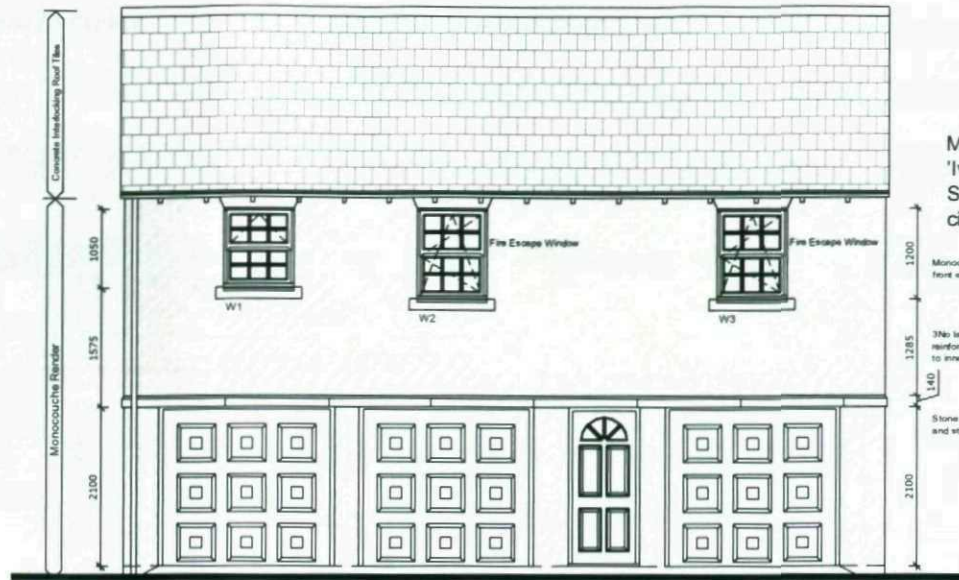


Front Elevation

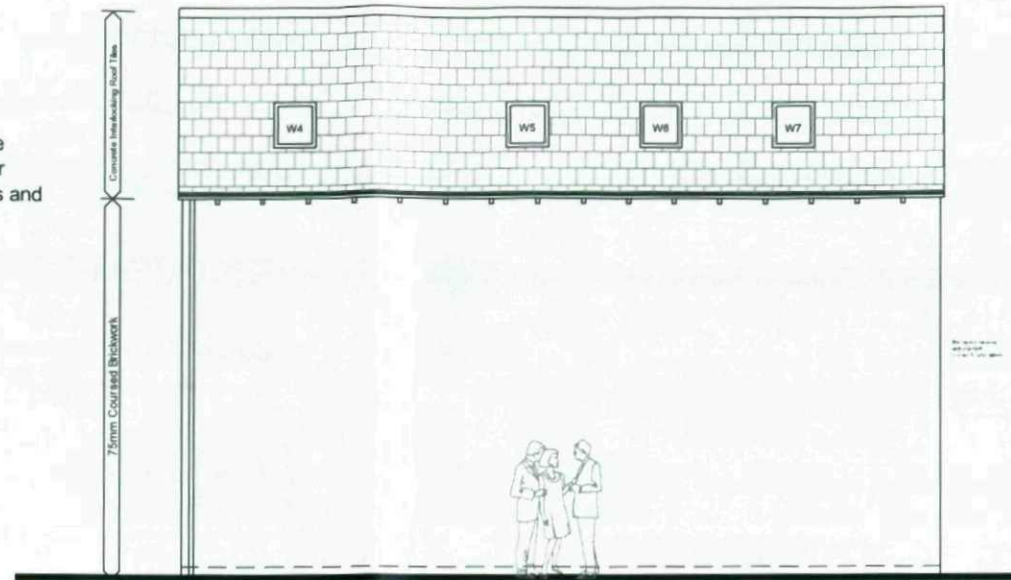


Rear Elevation

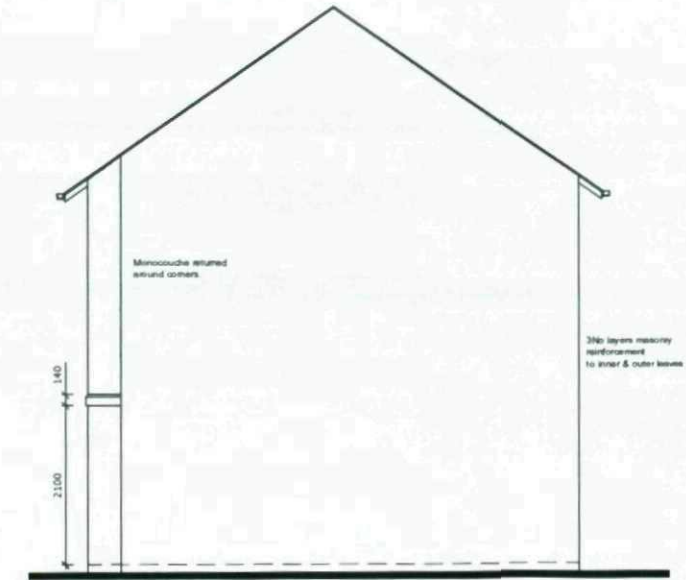

Side Elevation

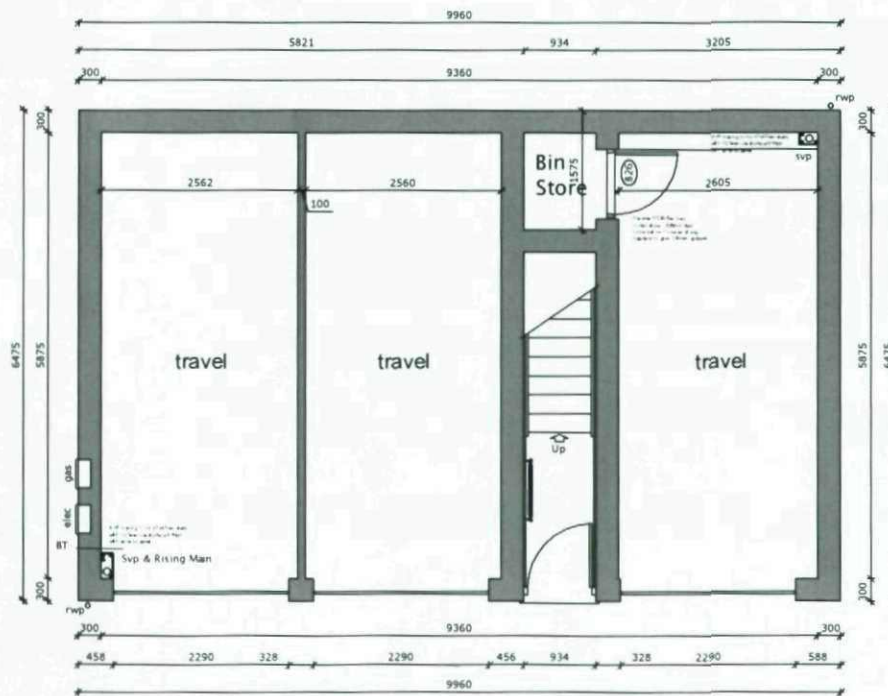

GROUND FLOOR

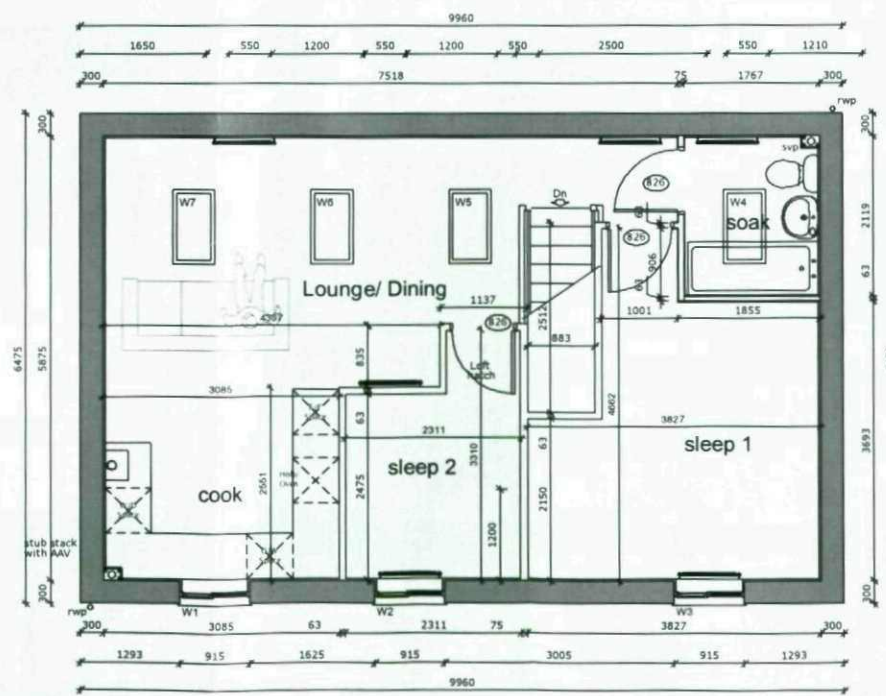

FIRST FLOOR




strata homes limited quay point lakeside doncaster DN4 5PL
T 01302 308508 F 01302 308501 www.homesbystrata.co.uk

scale: 1:100@A3 | drawn by: *[Signature]* | app'd by: | date: 17.11.10

Project: HOUSE TYPES
GLIFE

Drawing: COLMAR 1 636 sq.ft.
PLANNING DRAWING
-RENDERED FRONT

Drawing Number:	House Ref GLIFE 21-1.09	Drawing 09	Revision _
-----------------	----------------------------	---------------	---------------

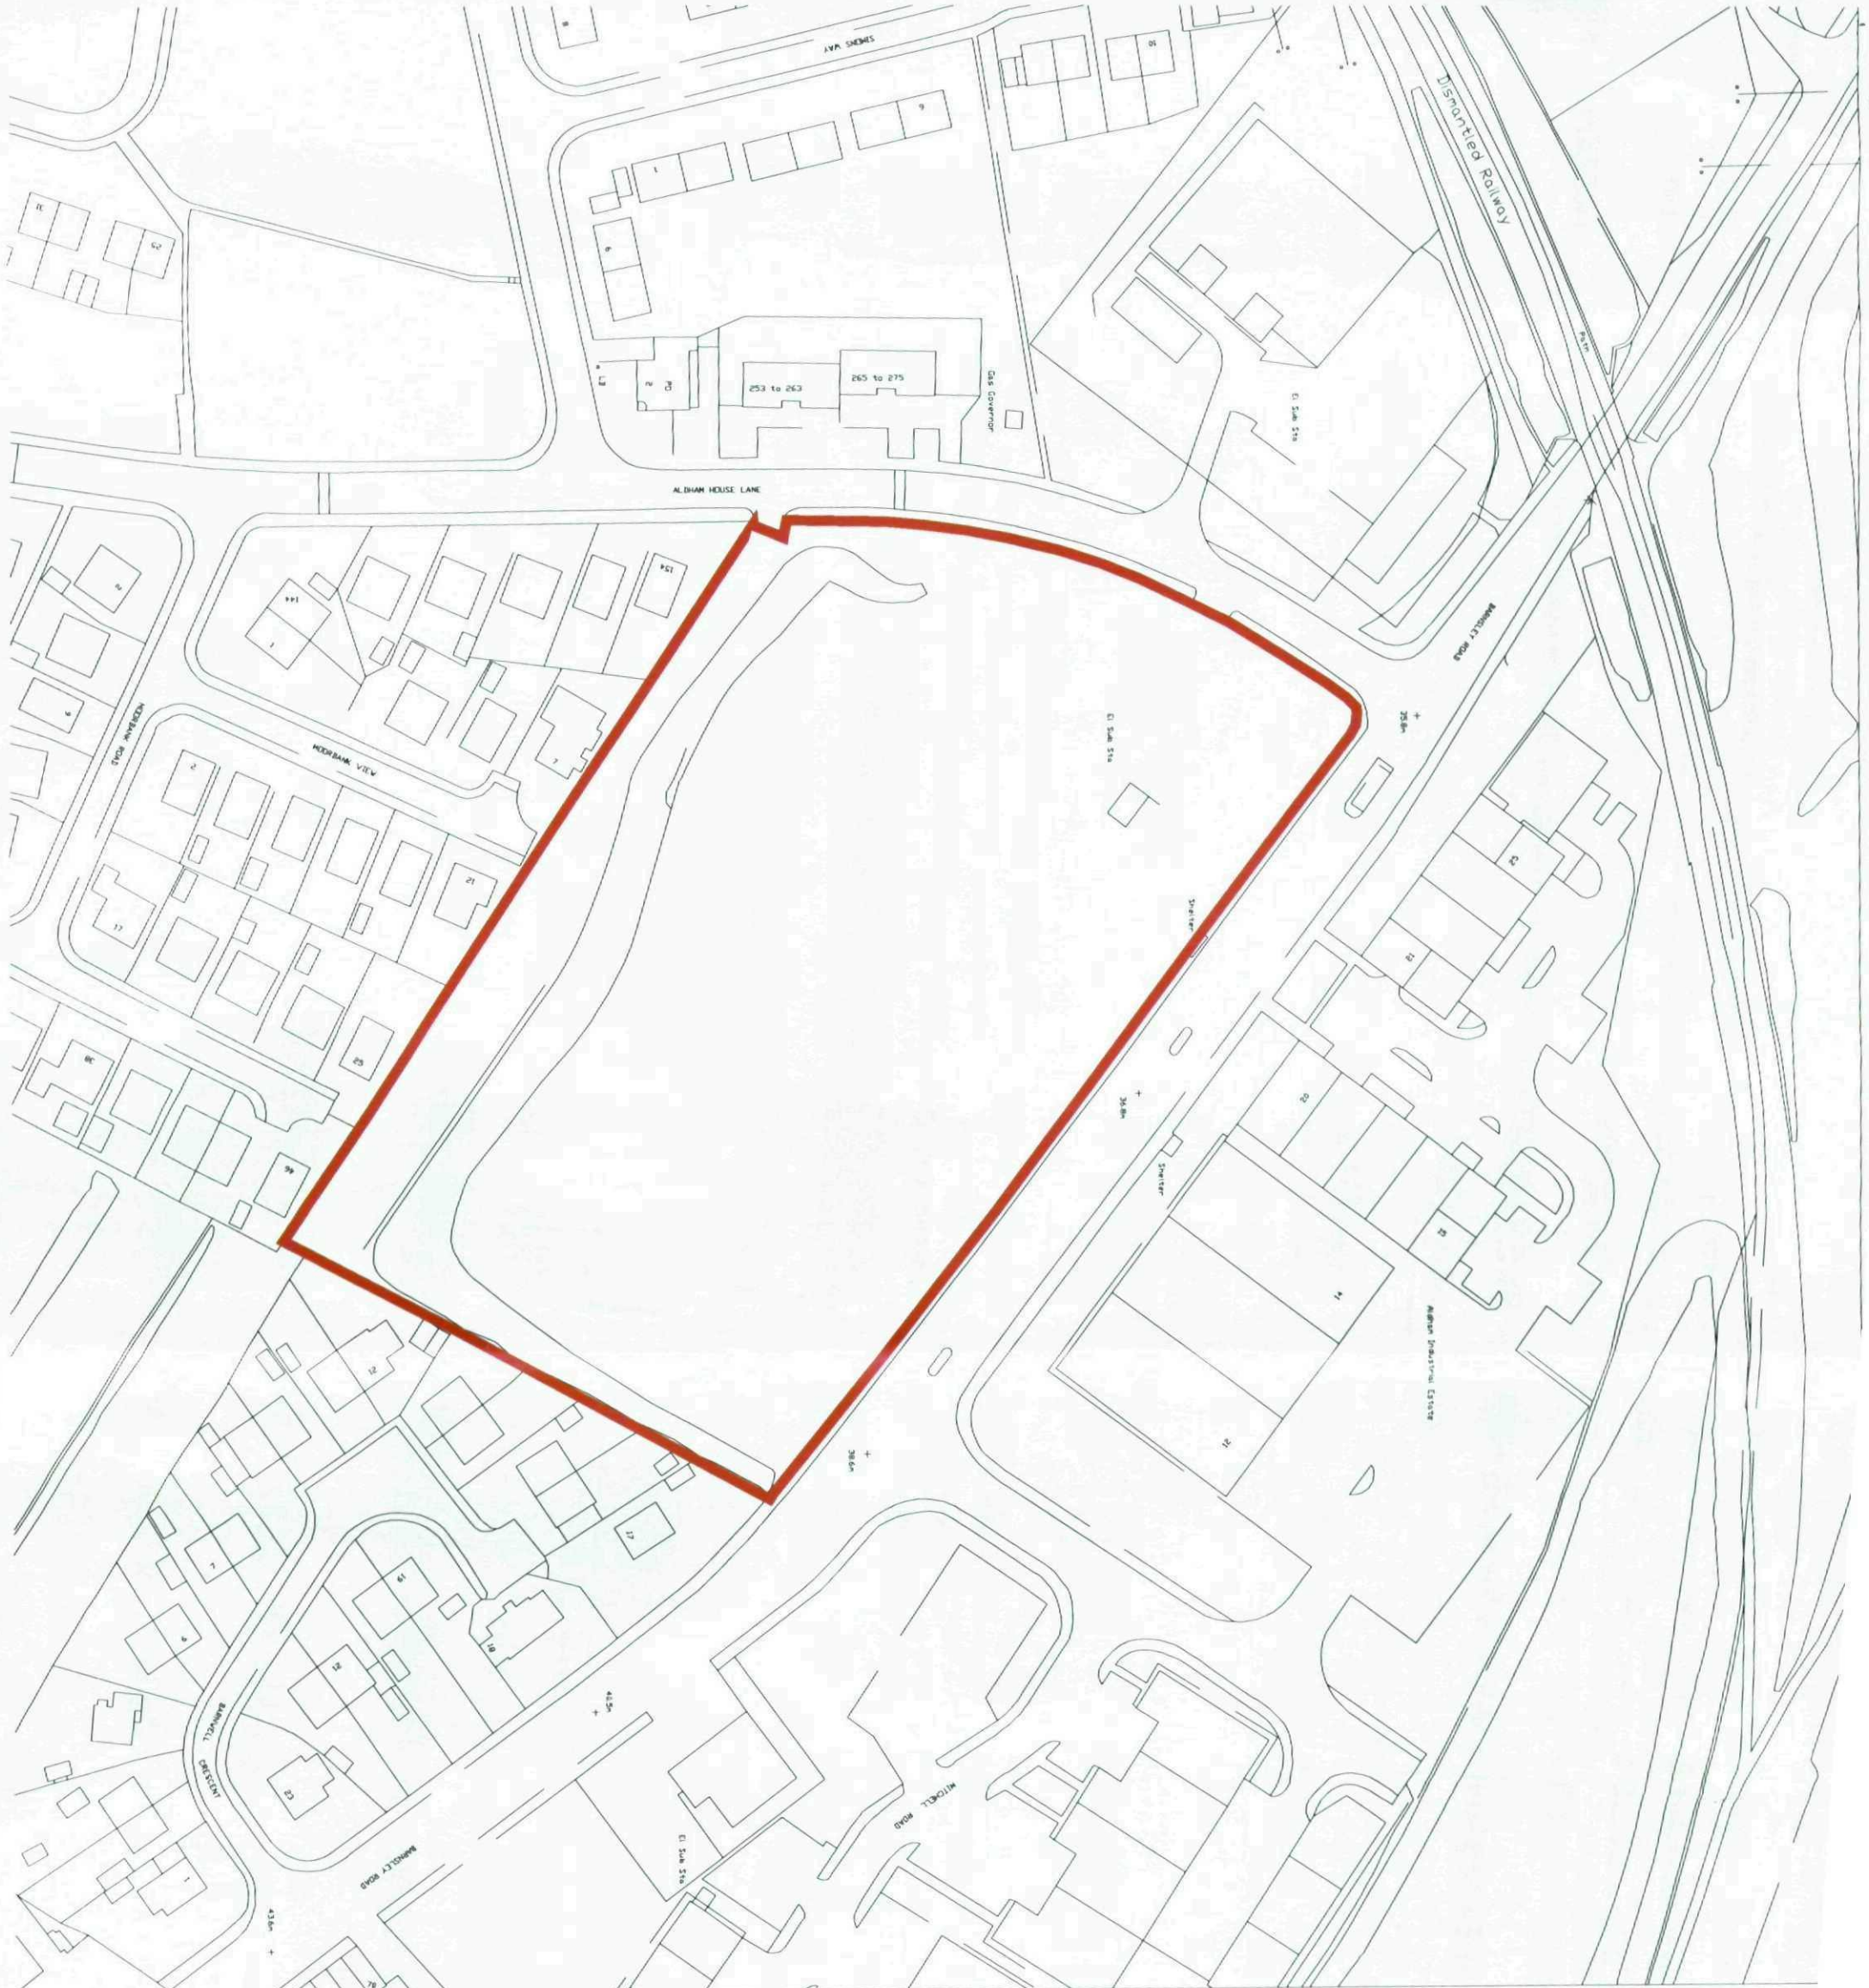

Verify relevant dimensions on site before commencing work or preparing shop drawings. This drawing is copyright. **Atzen**

homes by **strata**

Homes by strata unit 5 pavilion business park north hill road Leeds LS12 6AJ
 T 0113 384990 F 0113 384991

scale: 1:1250 | drawn by: K.C. | date: 05/03/11


Project: **Barnsley Rd Wombwell**

Drawing: **Location Plan**


Drawing Number	Revision
BR/WW/LP/01	

Homes By Strata House Type - OSLO Balc


All work to be carried out in accordance with the requirements of the Building Regulations, Water Authority and the Construction (Design and Management) Regulations currently in force.
 Do not scale from this drawing. Architect to be notified of any discrepancies.
 Verify relevant dimensions on site before commencing work or preparing shop drawings. This drawing is copyright.
 Rev: _____ Date: _____ Action: _____

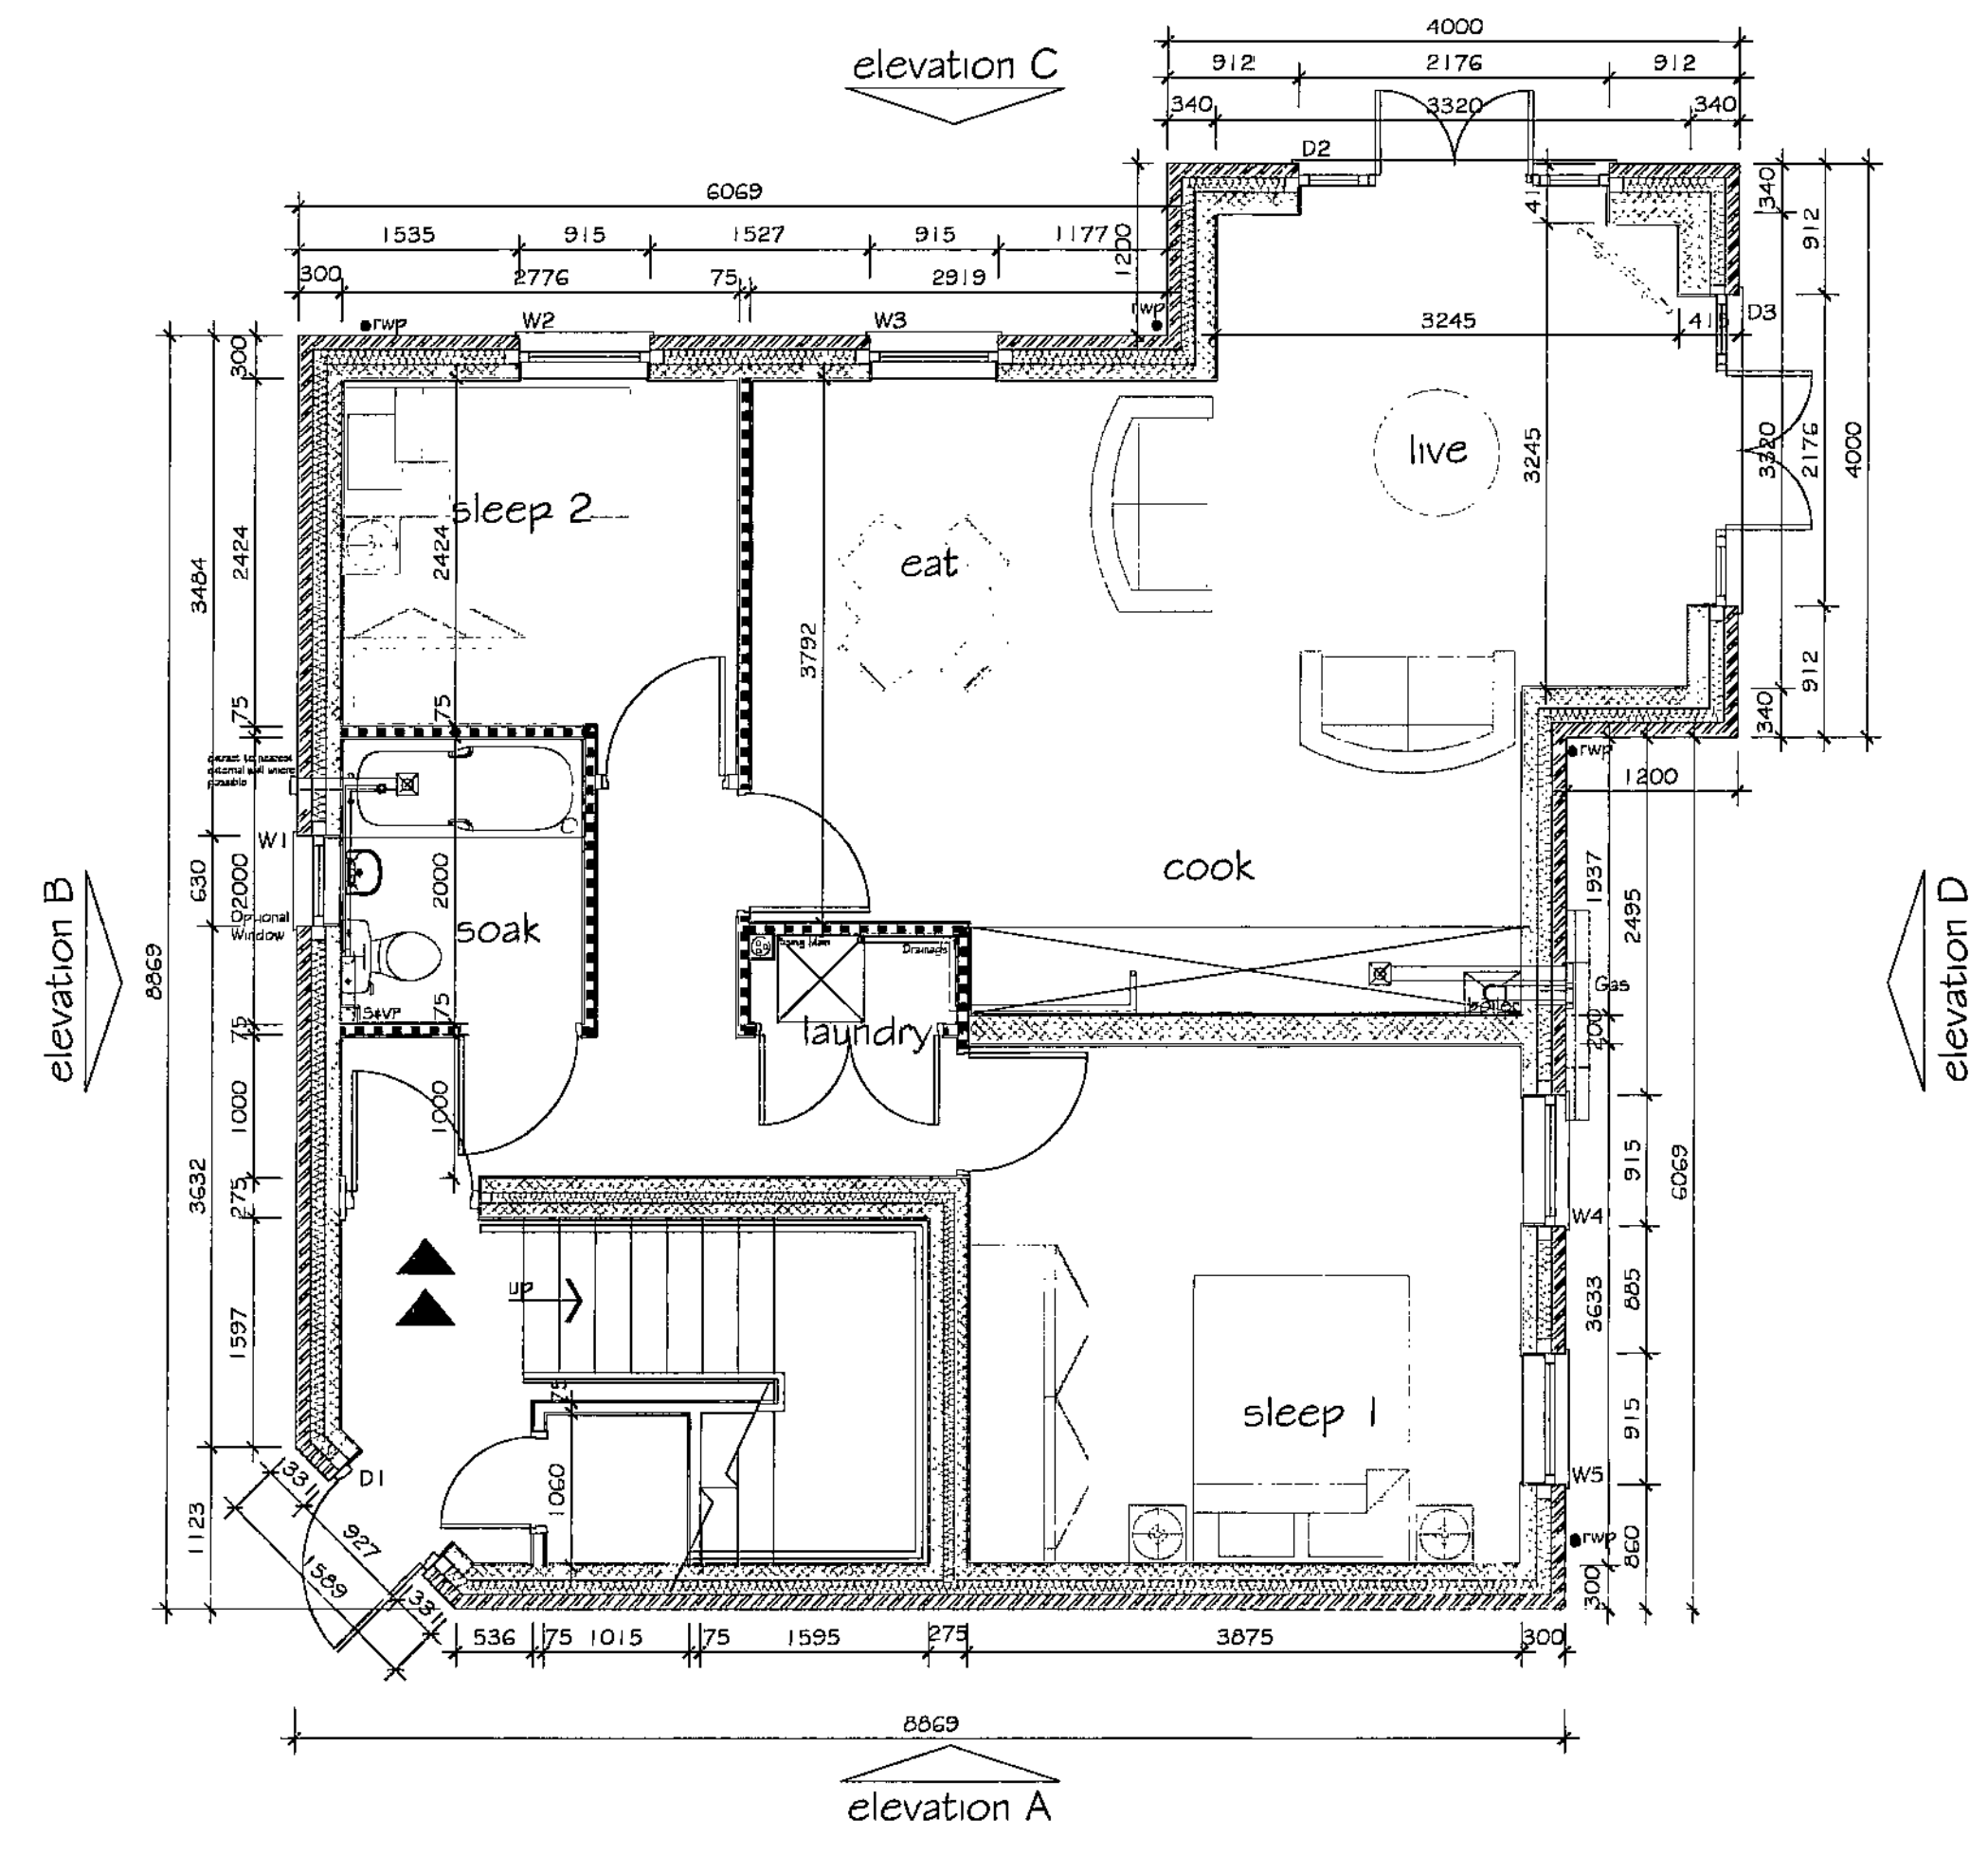

Ground Floor

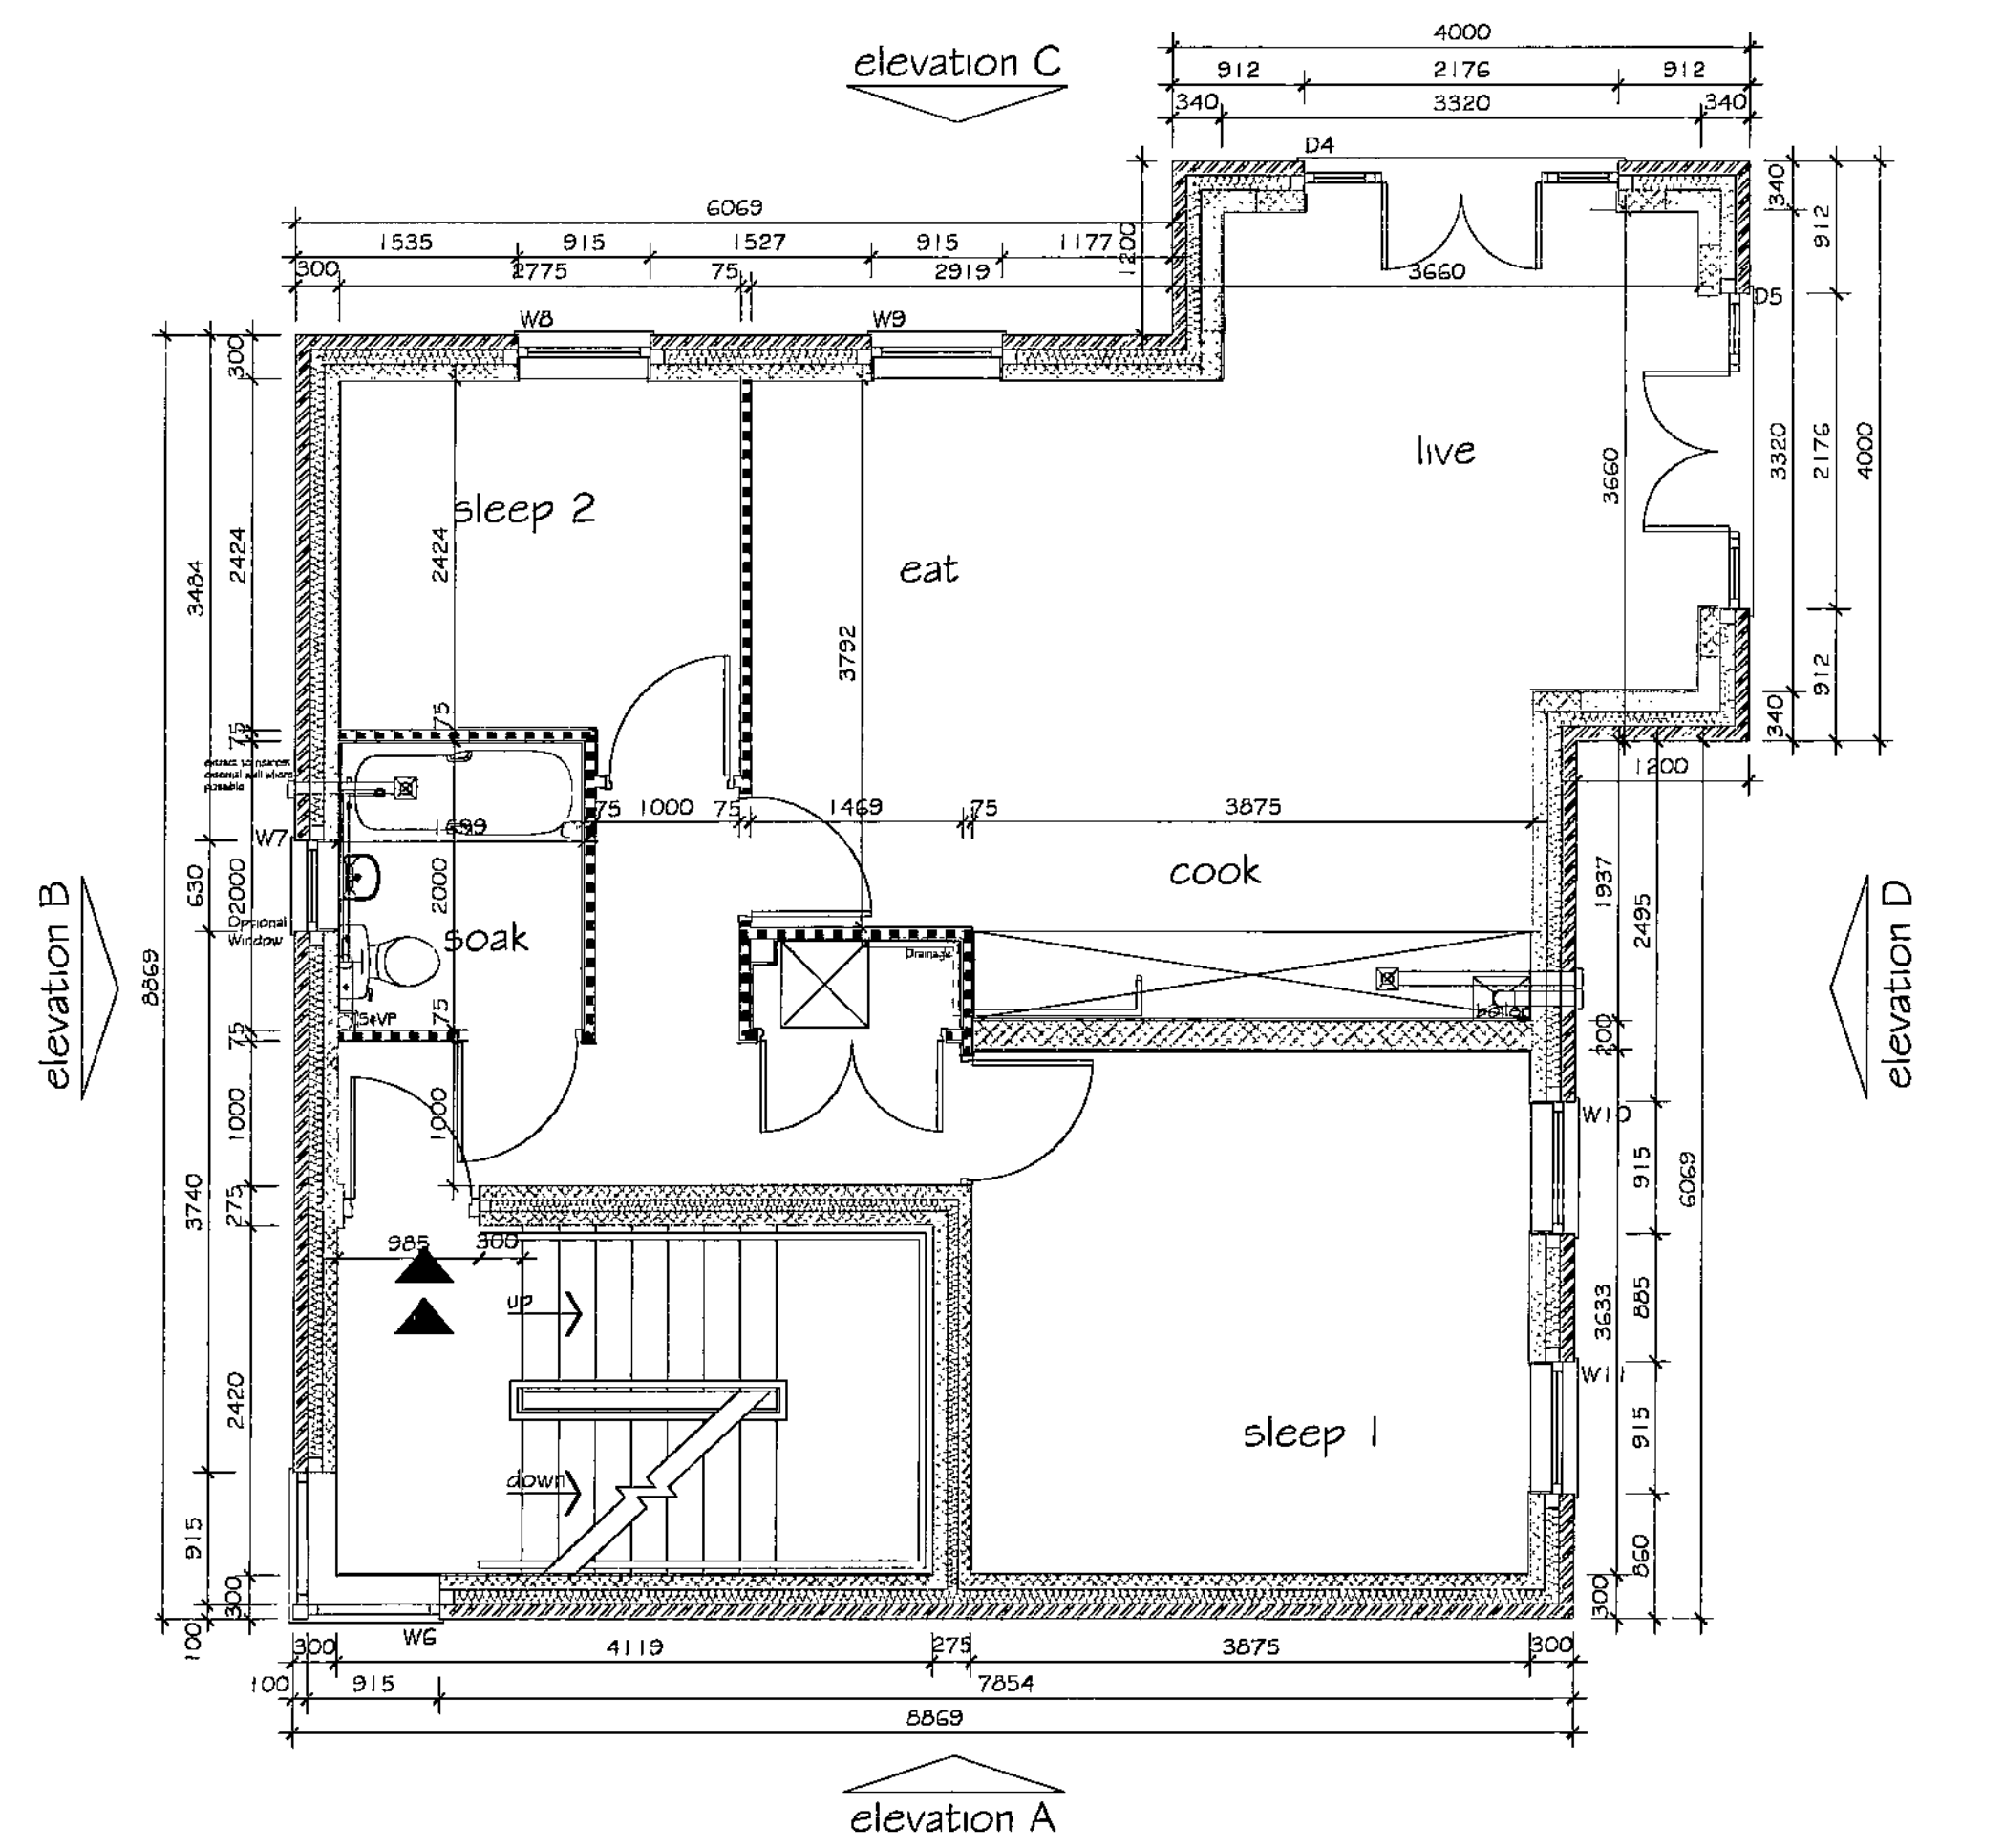

First Floor

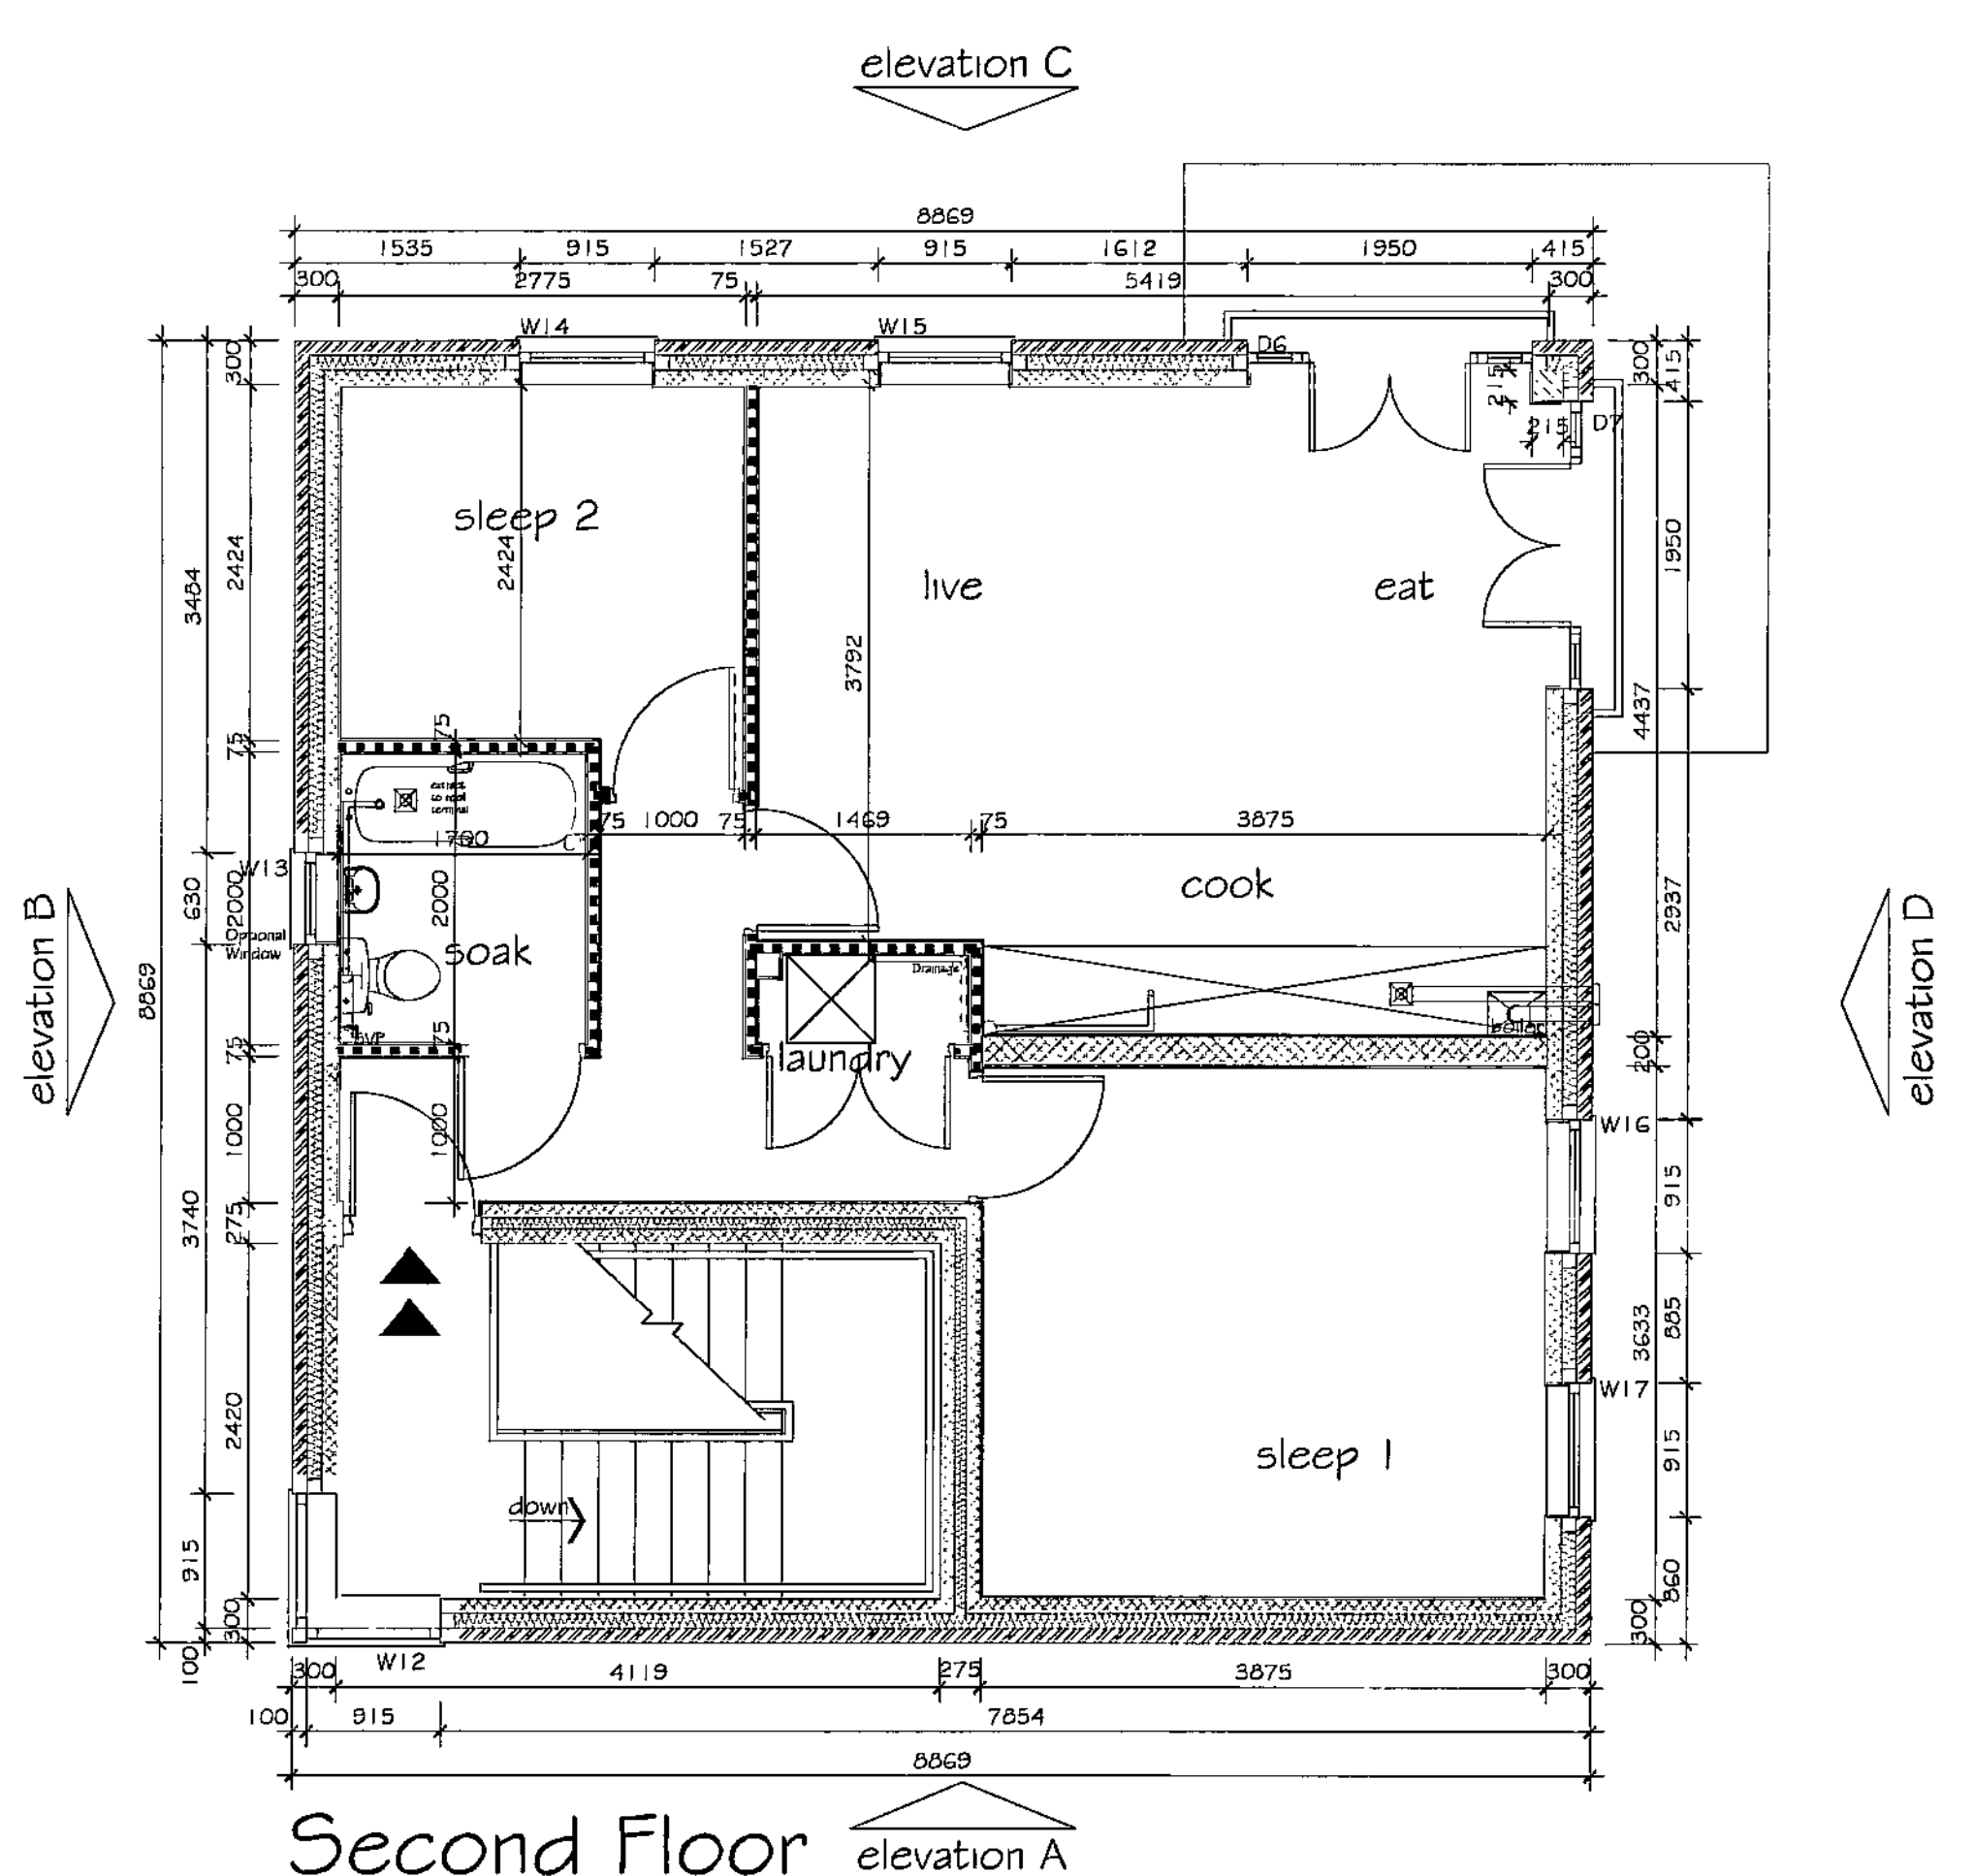

Second Floor



strata homes limited quay point lakeside doncaster DN4 5PL
 T 01302 308508 F 01302 308501 www.homesbystrata.co.uk

scale: 1:50 | drawn by: GRT | app'd by: | date: 07/03/2011

Project: HOUSE TYPES
 G-LIFE

Drawing: OSLO BALCONY (3 storey)
 PLANNING PLANS 682 sq/ft

Drawing Number:	House Ref	Drawing	Revision
G-LIFE 2(3ST/B).11			-