

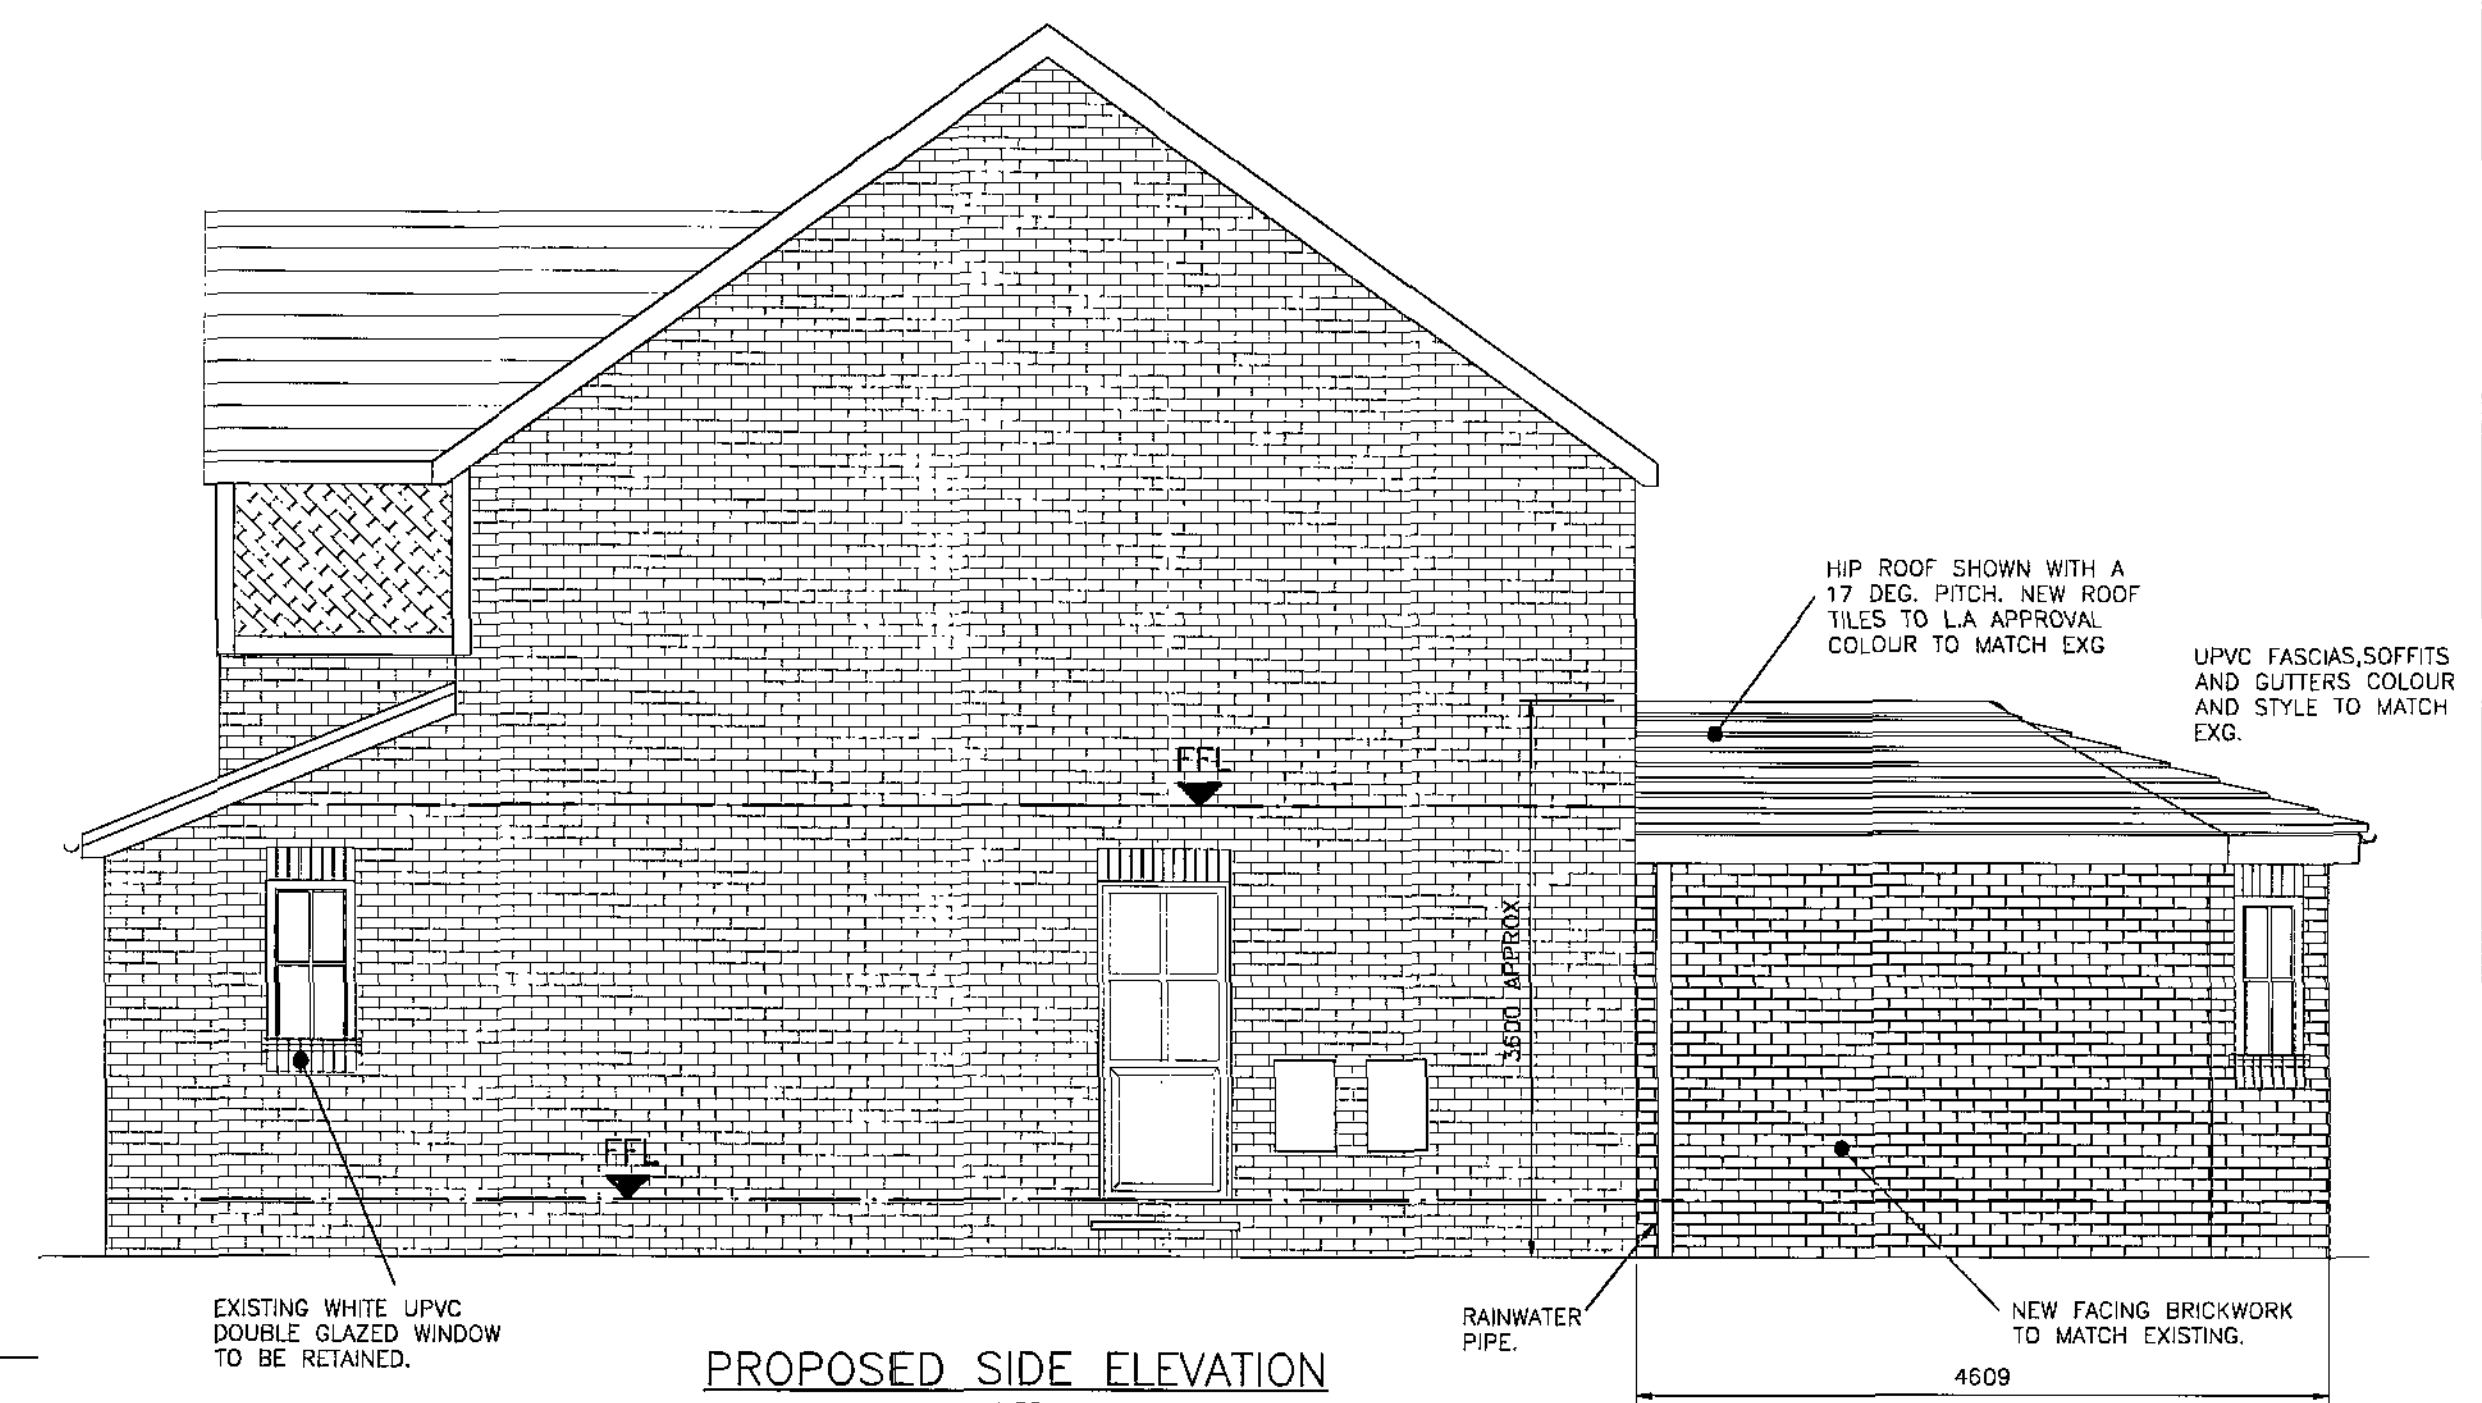



PROPOSED SIDE ELEVATION  
PARALLEL TO TOWNGATE  
1:50

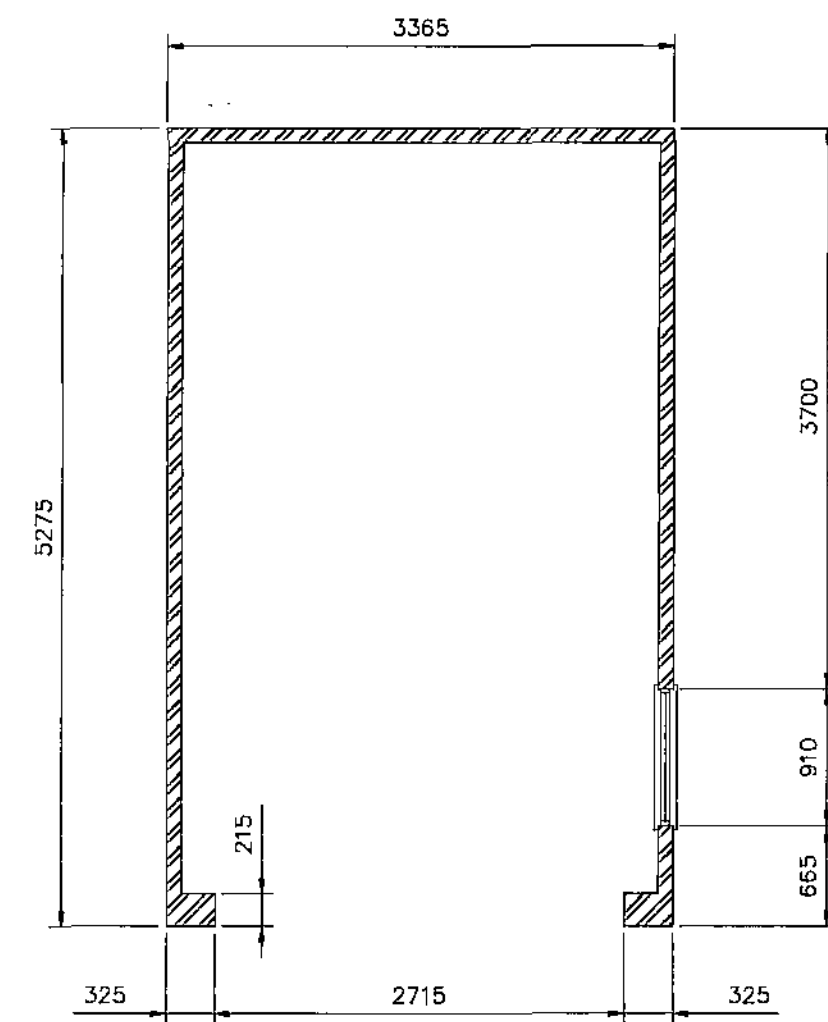


PROPOSED SIDE ELEVATION  
1:50

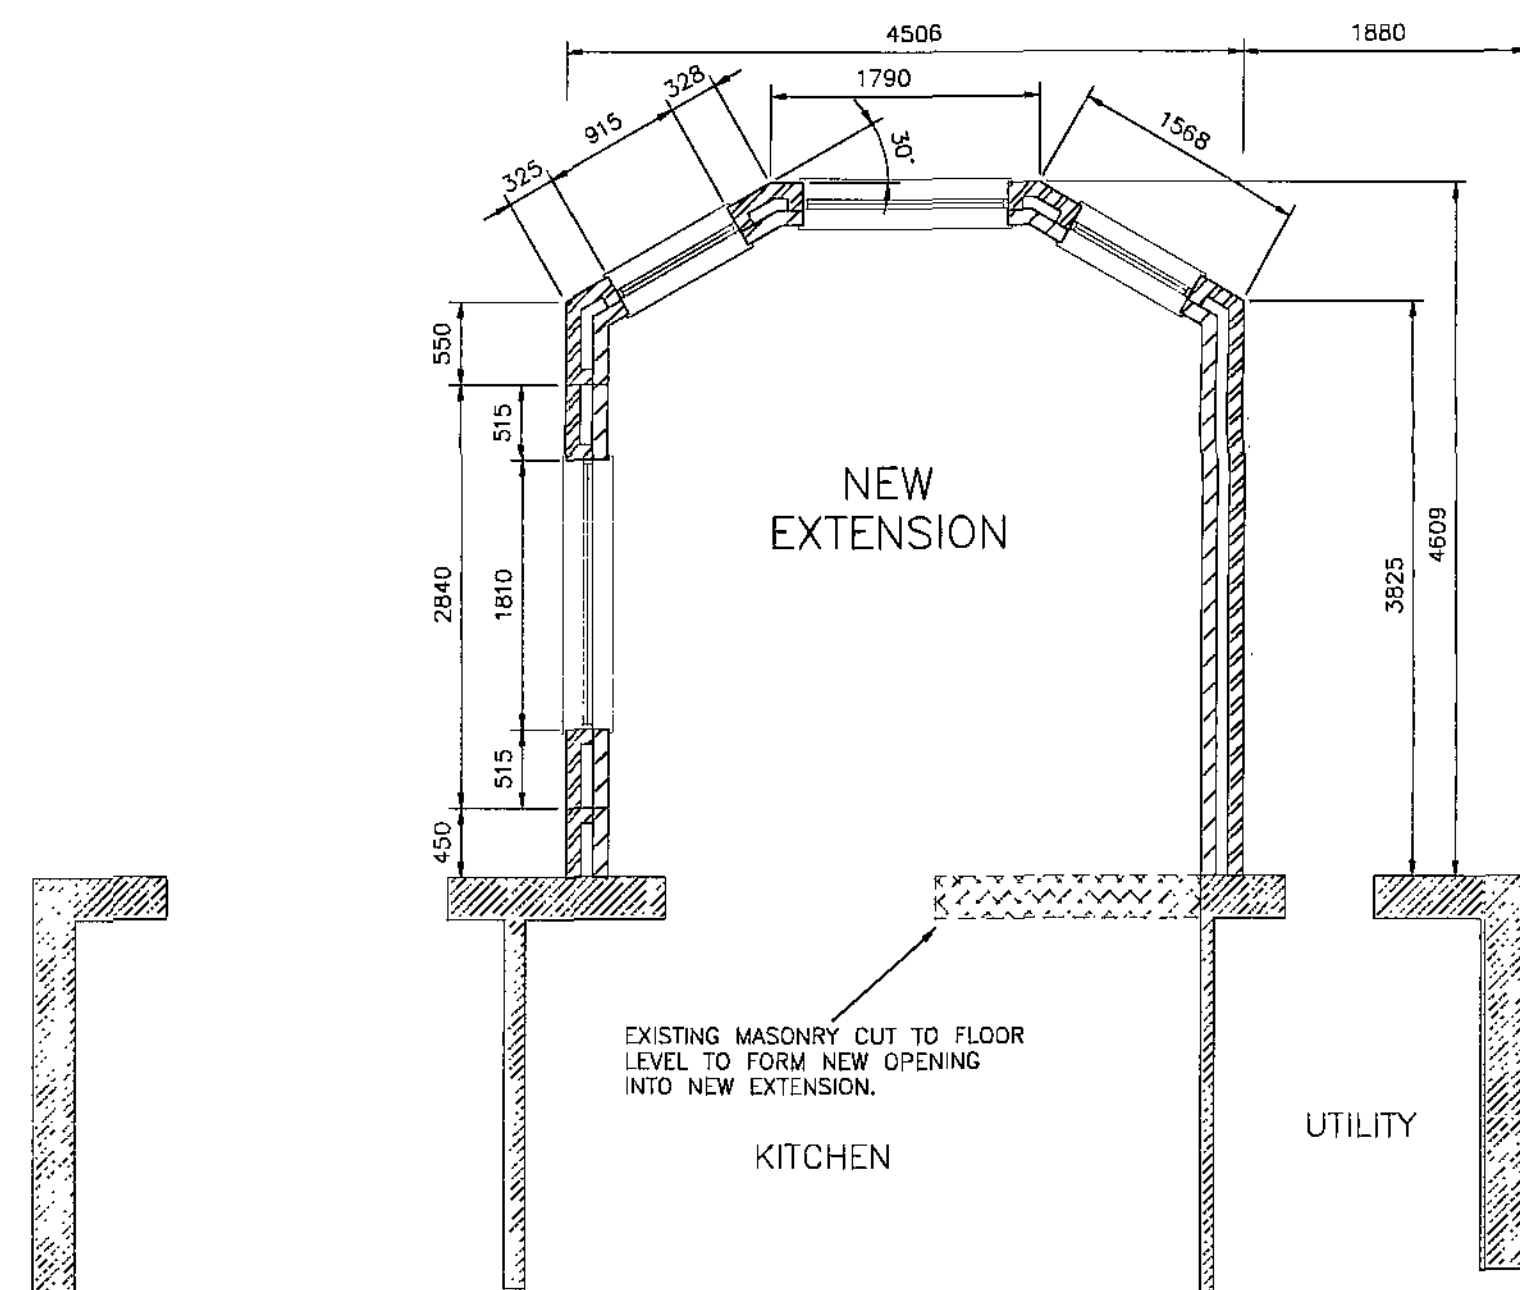


PROPOSED DETACHED SINGLE GARAGE  
1:50

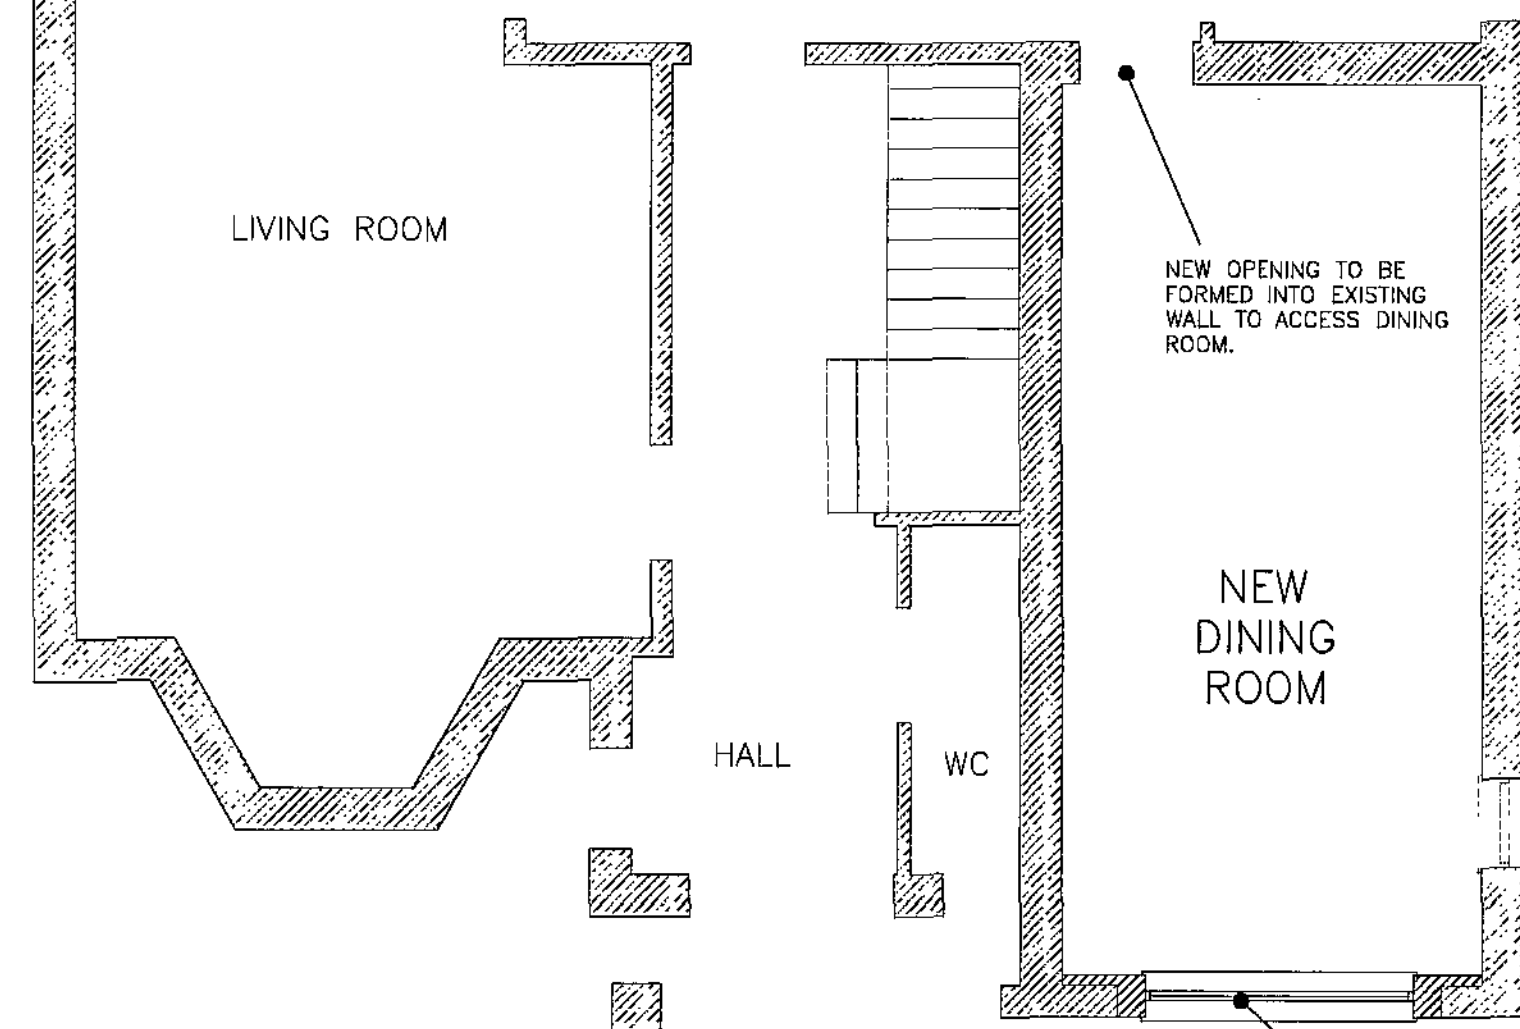



PROPOSED GROUND FLOOR PLAN  
1:50

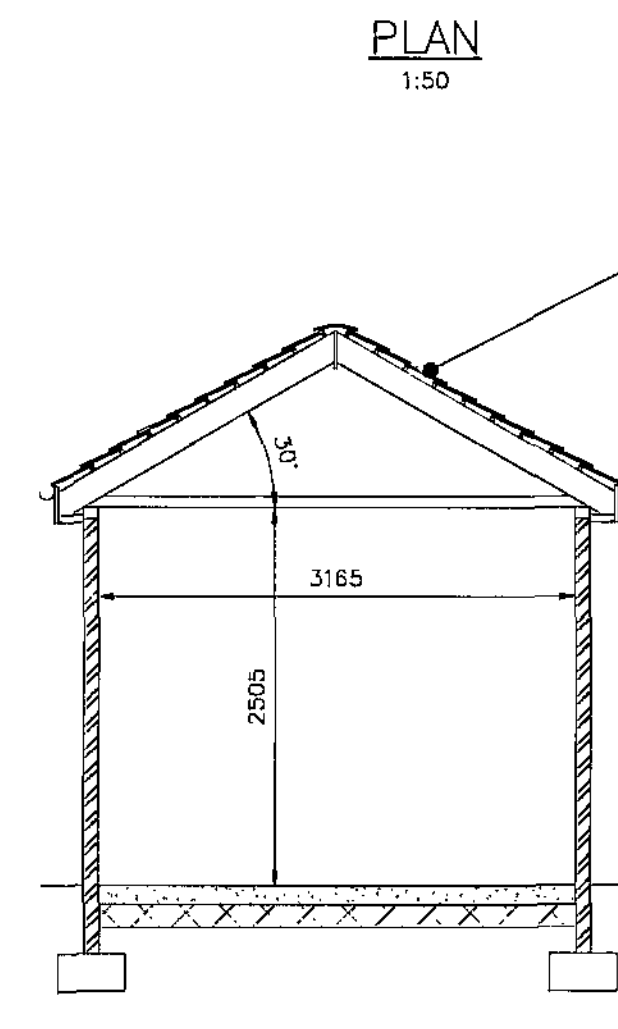

SECTION  
1:50

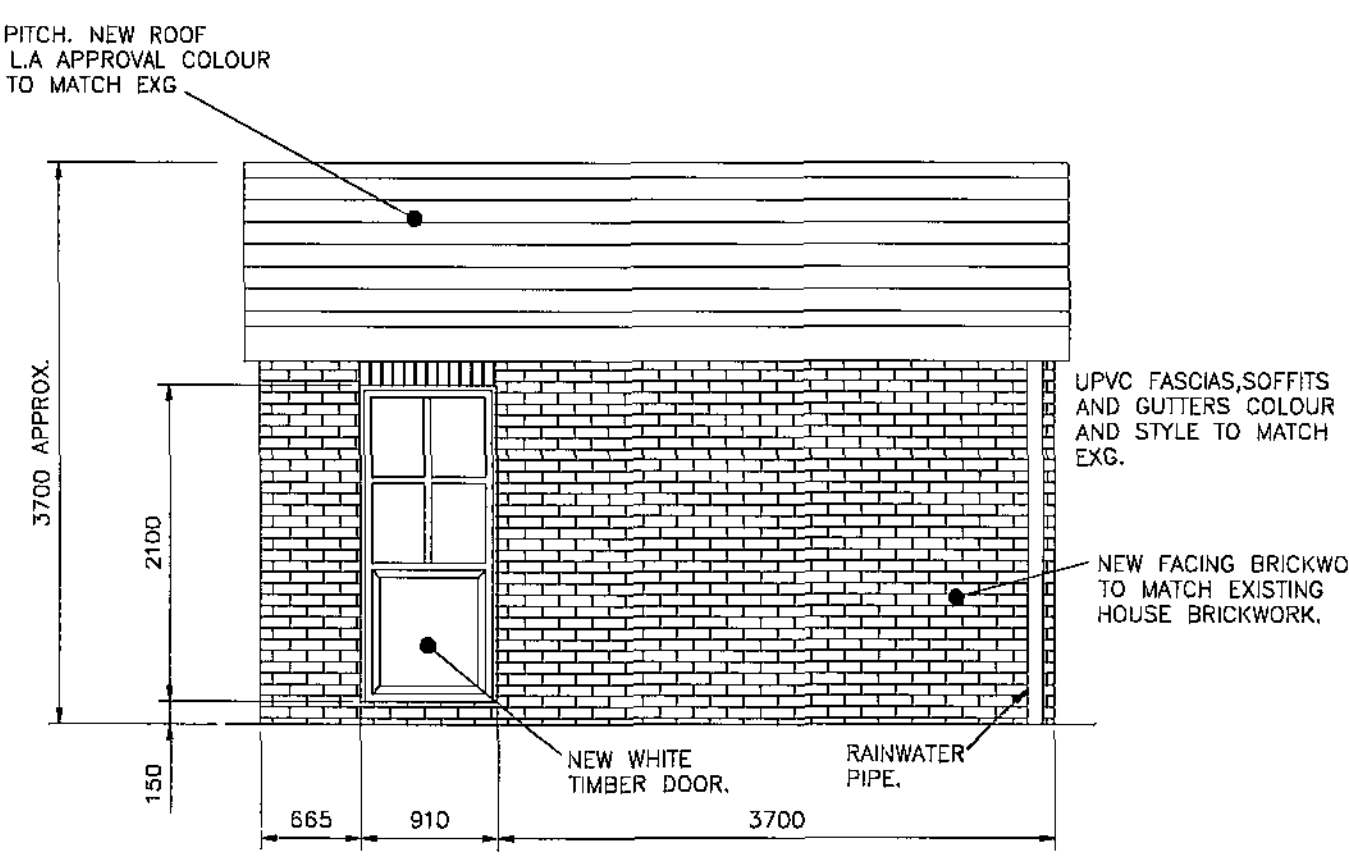


SIDE ELEVATION  
OPPOSITE SIMILAR WITHOUT DOOR  
1:50

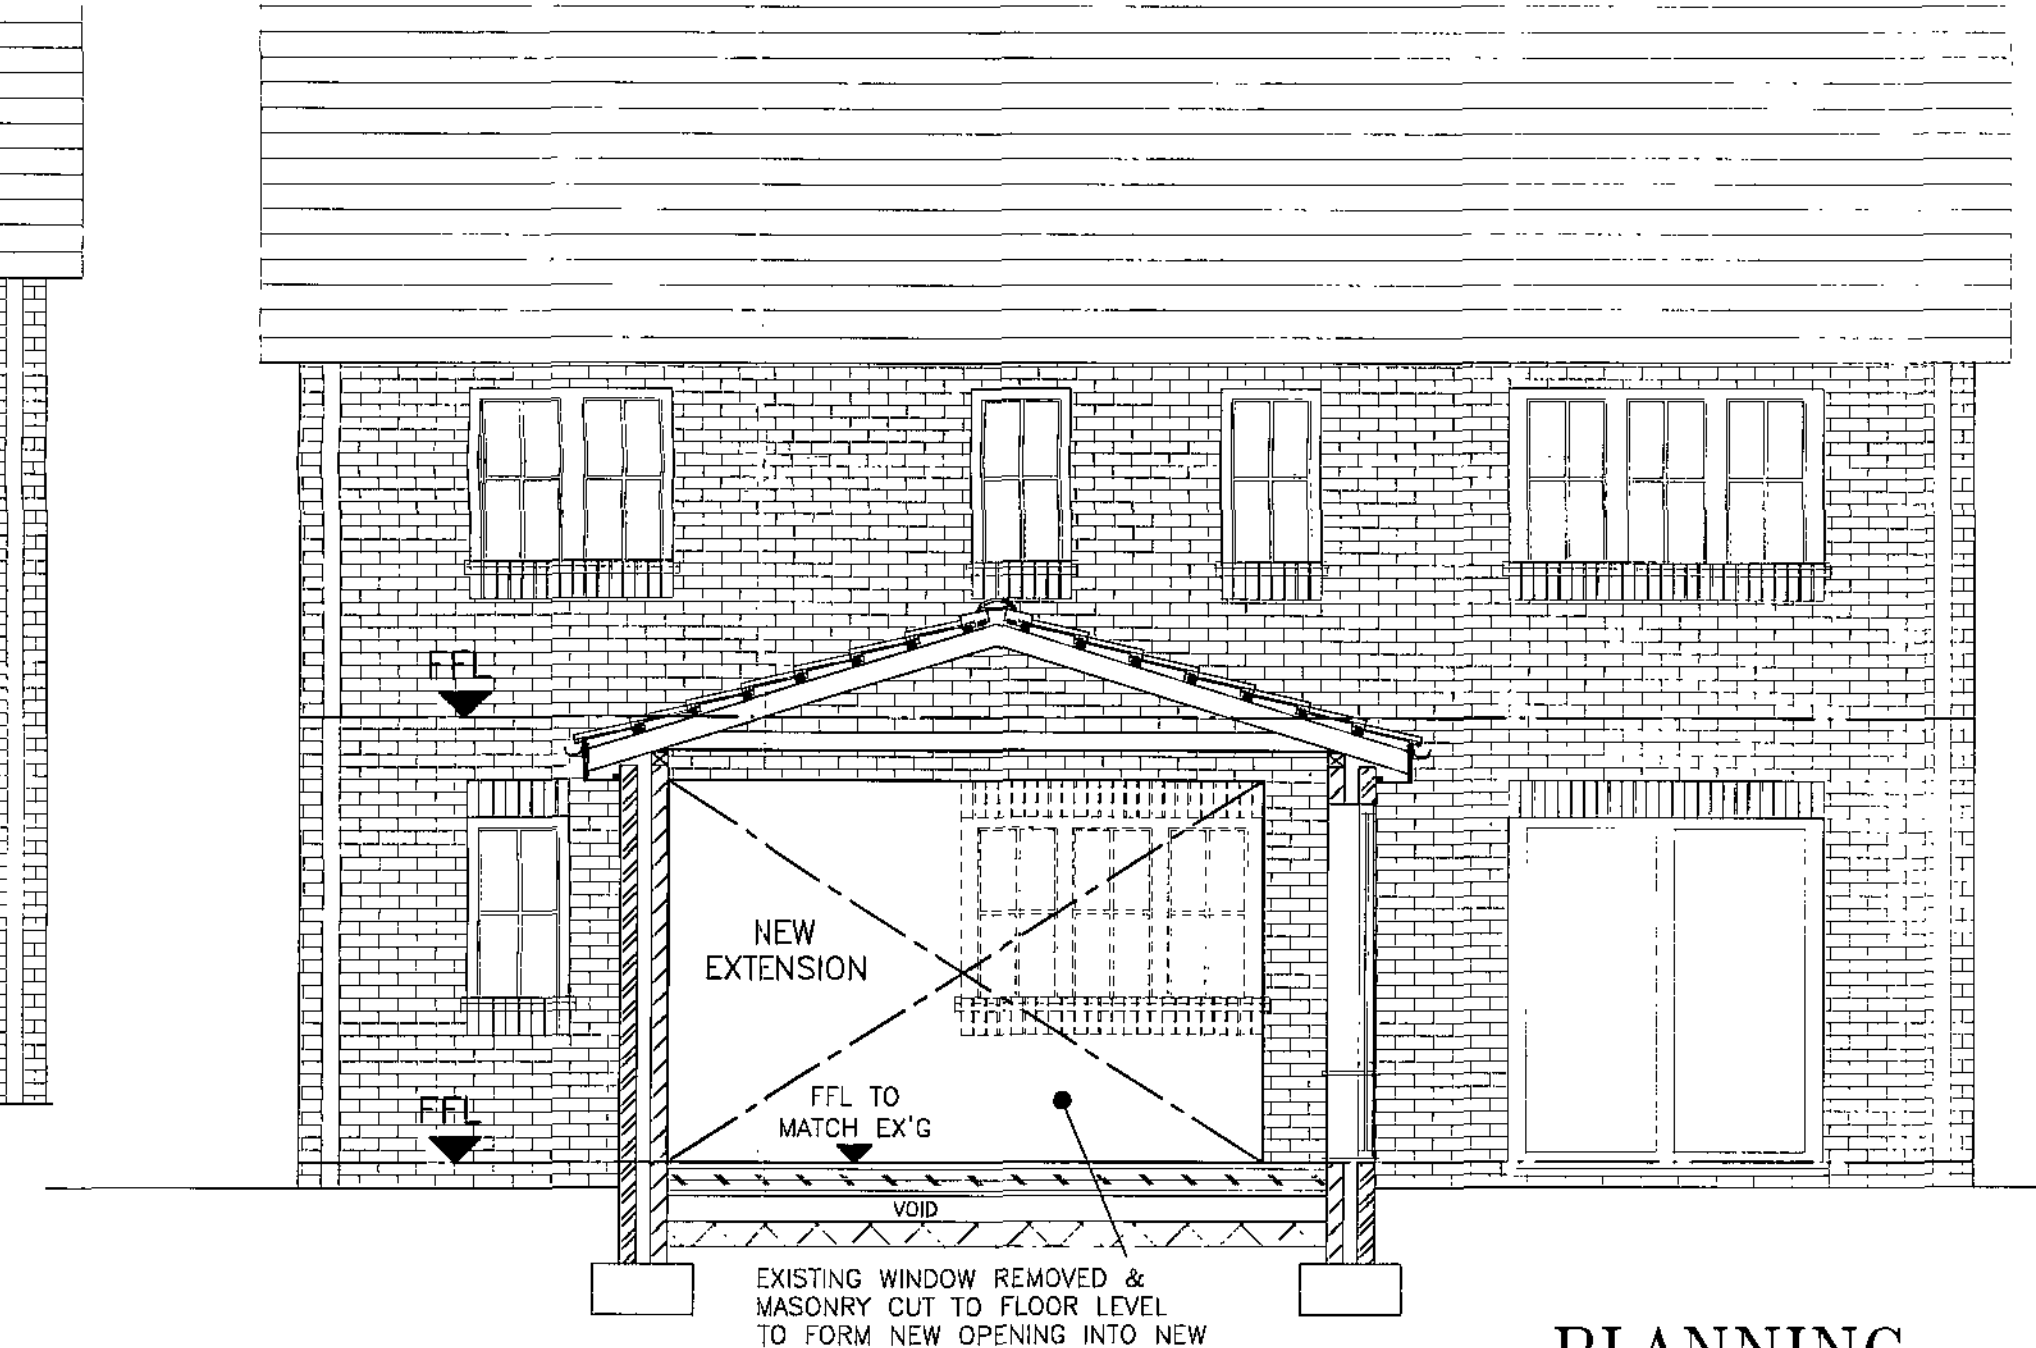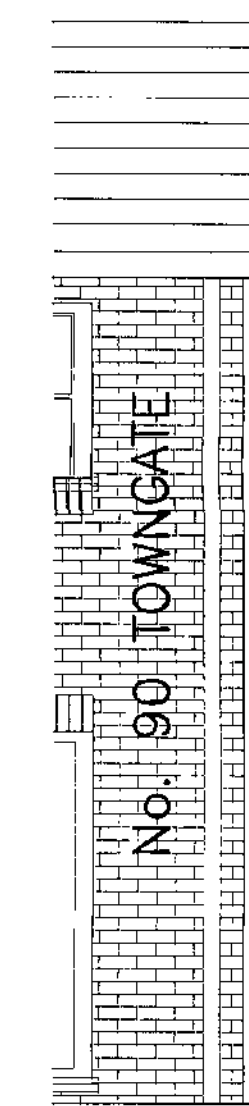


PROPOSED SECTION THROUGH  
LOOKING AT REAR OF PROPERTY  
1:50

THIS DRAWING TO BE READ  
IN CONJUNCTION WITH  
DRAWING No. 1002/100.

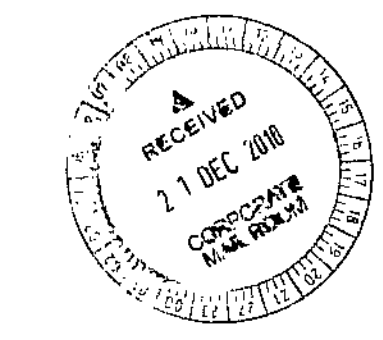


PLANNING

SUFFIX	REVISIONS	DATE
CLIENT	MR & MRS C. NEILL	
PROJECT	PROPOSED INTEGRAL GARAGE CONVERSION, GROUND FLOOR REAR EXTENSION & DETACHED GARAGE TO - No. 92 TOWNGATE, SILKSTONE, BARNSELY, S75 4SW	
TITLE	EXISTING & PROPOSED PLANS AND ELEVATIONS SHEET 2 OF 2	
PLOT DATE	26/06/2010	
SCALE	1:200, 100, 50	DRAWN CRN
PROJECT No.	1002/101	

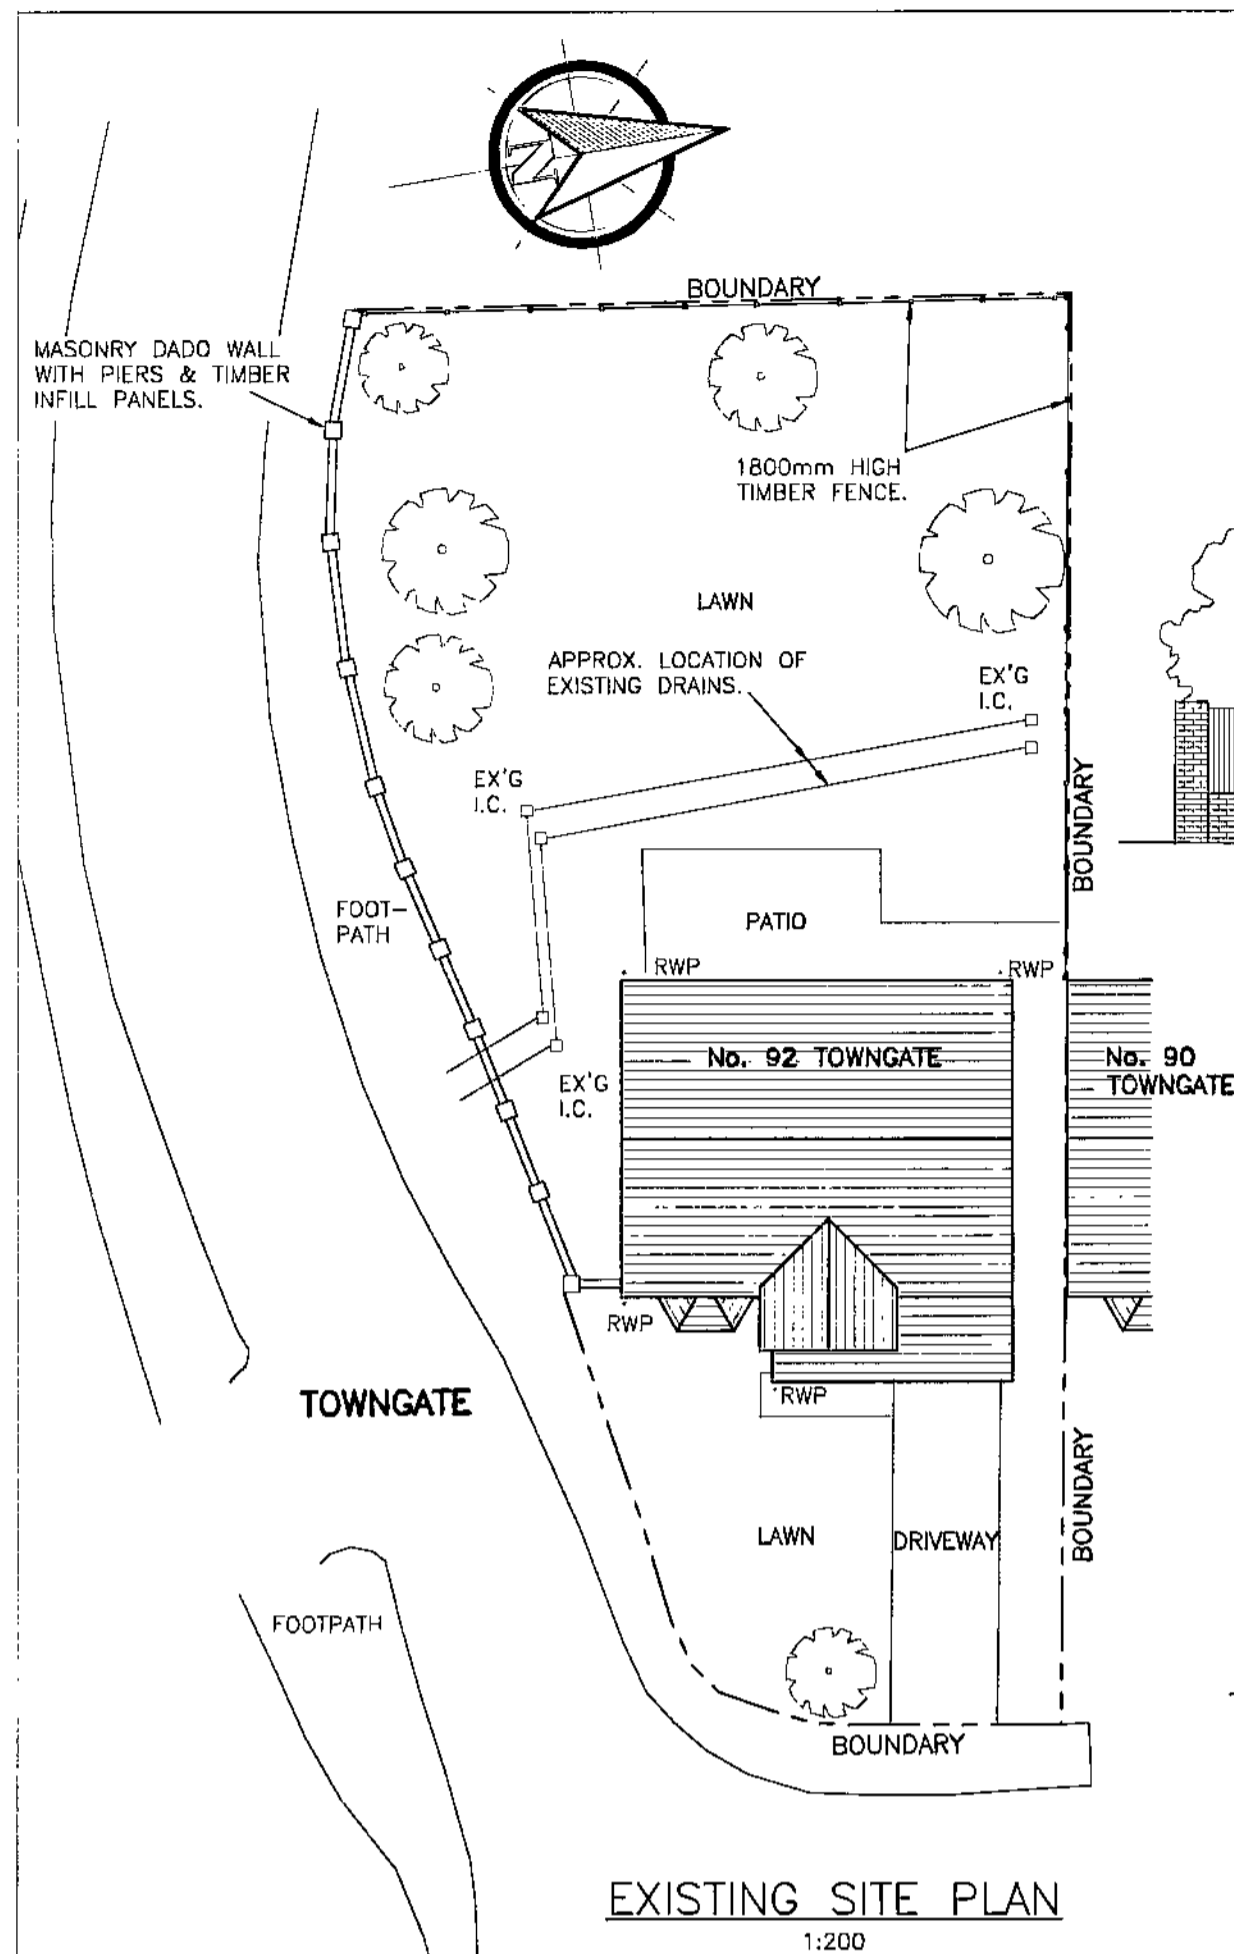

EXISTING SITE PLAN  
1:200

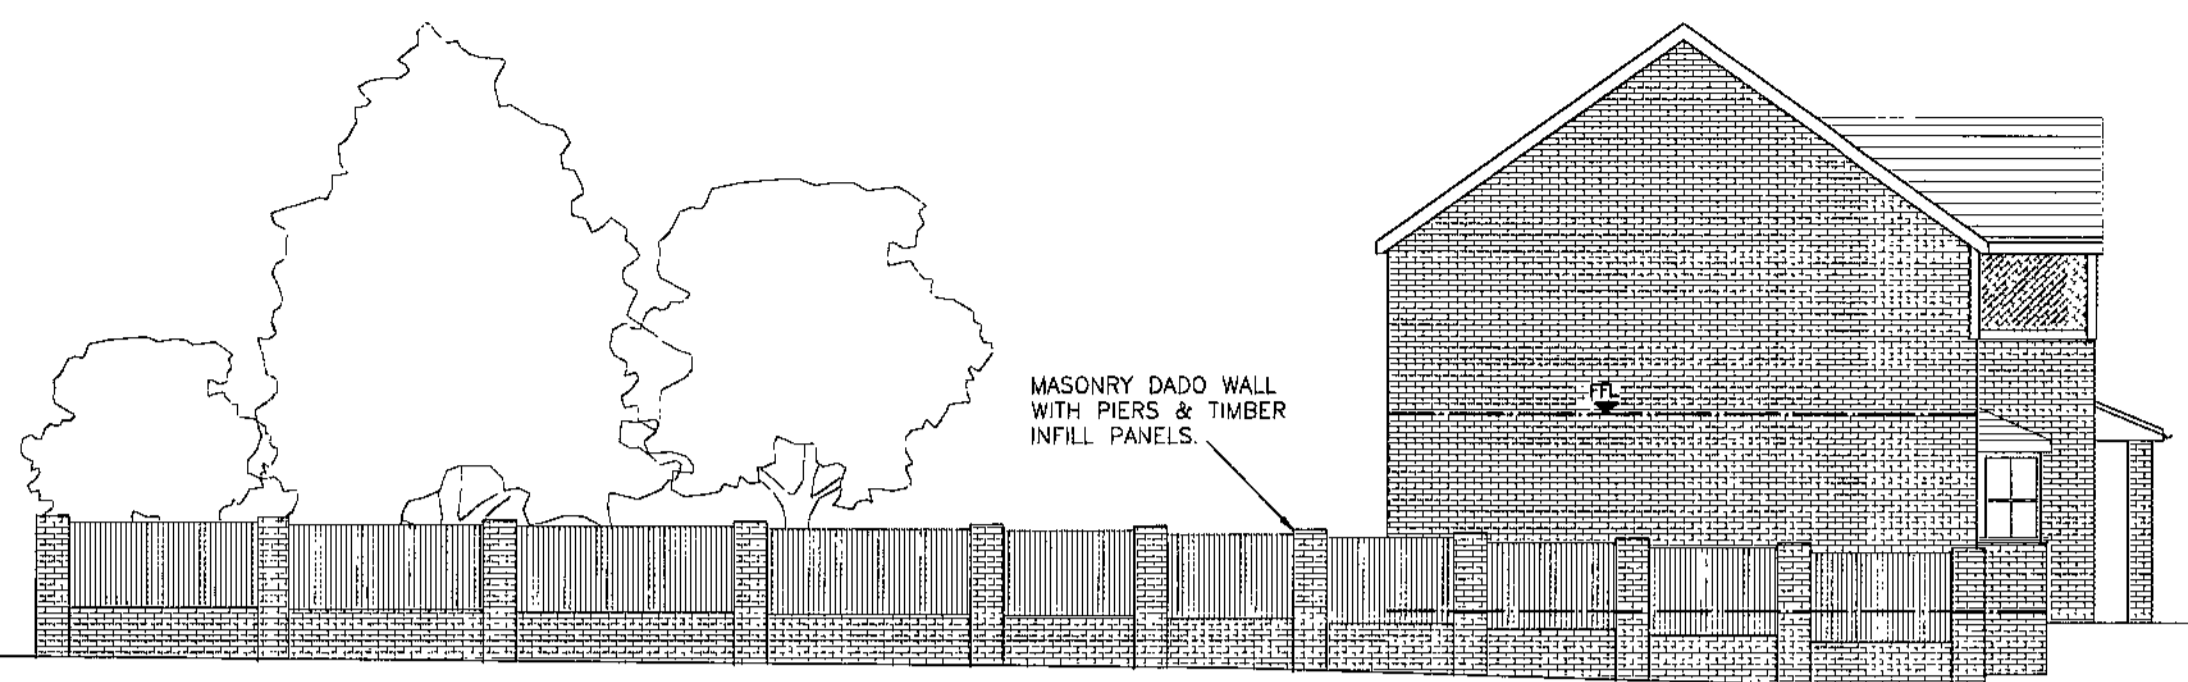

EXISTING SIDE ELEVATION  
PARALLEL TO TOWNGATE  
1:100




EXISTING FRONT FLOOR PLAN  
1:100




EXISTING REAR ELEVATION  
1:100




EXISTING SIDE ELEVATION  
1:100

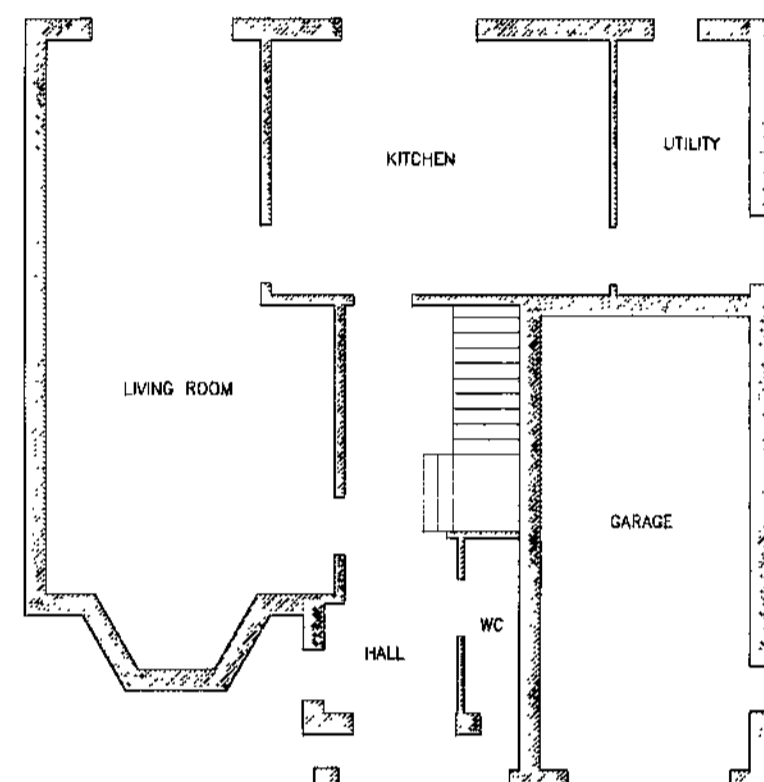

EXISTING GROUND FLOOR PLAN  
1:100

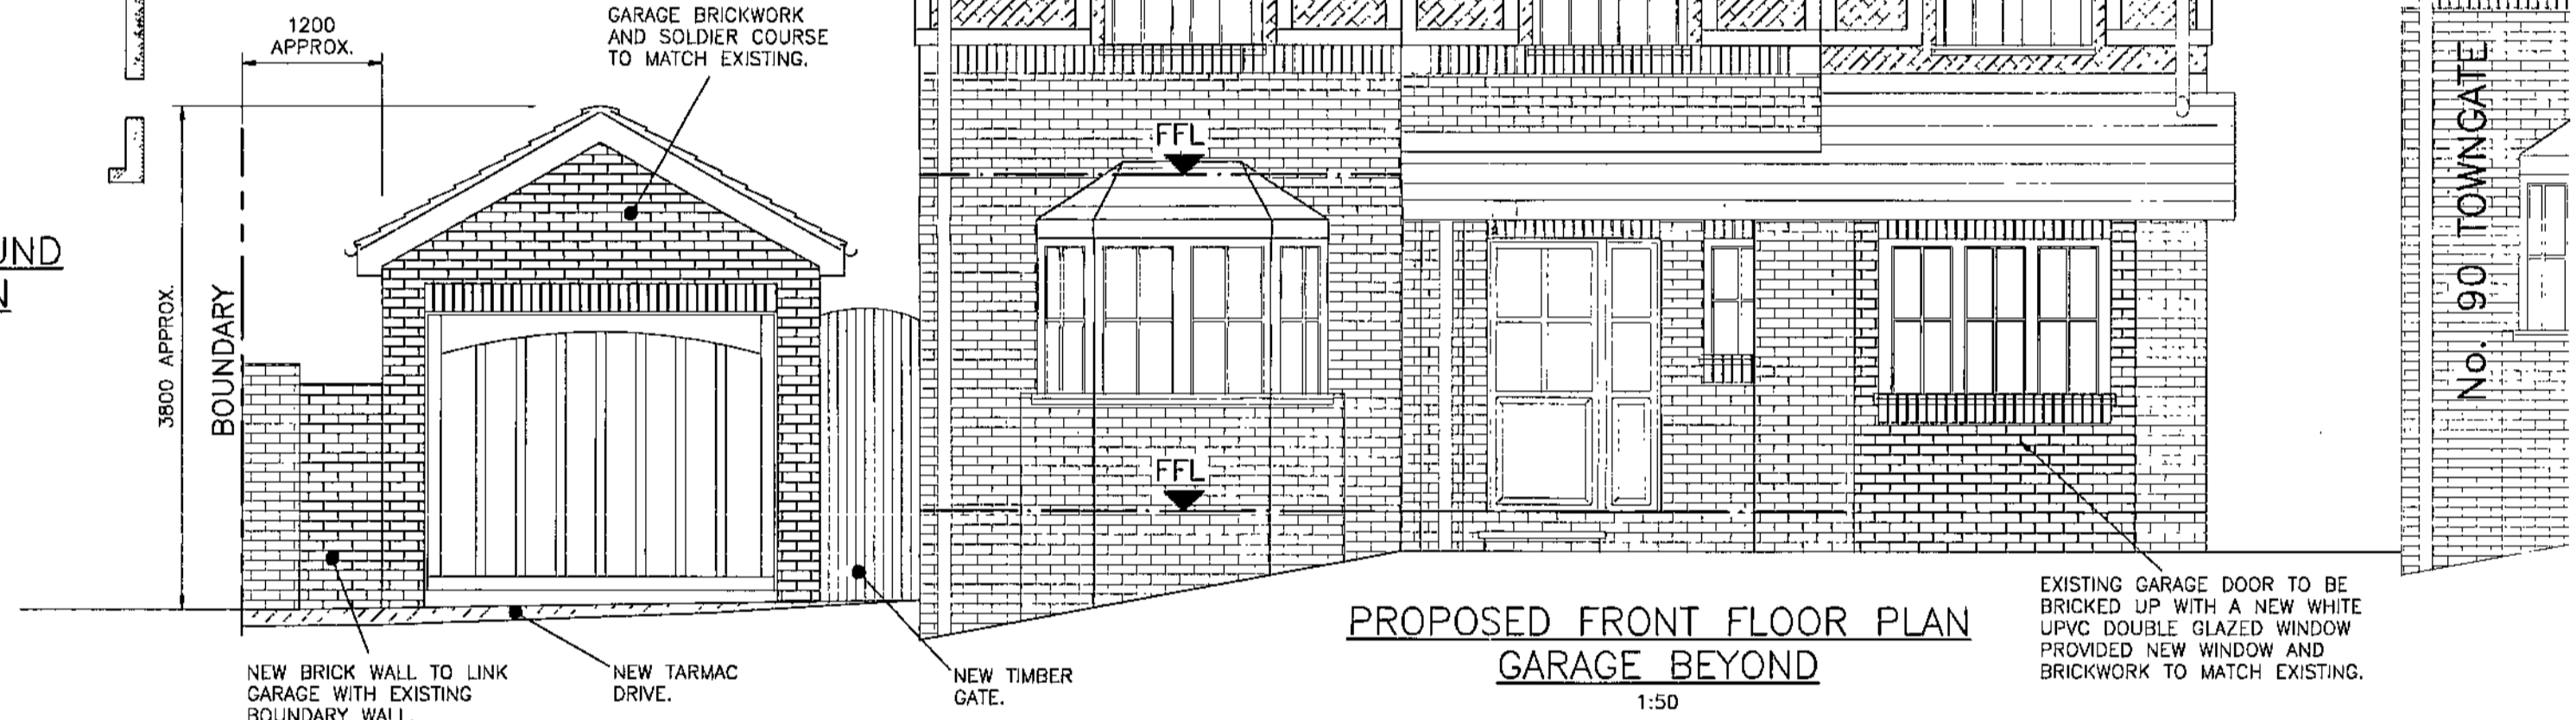


PROPOSED FRONT FLOOR PLAN  
GARAGE BEYOND  
1:50

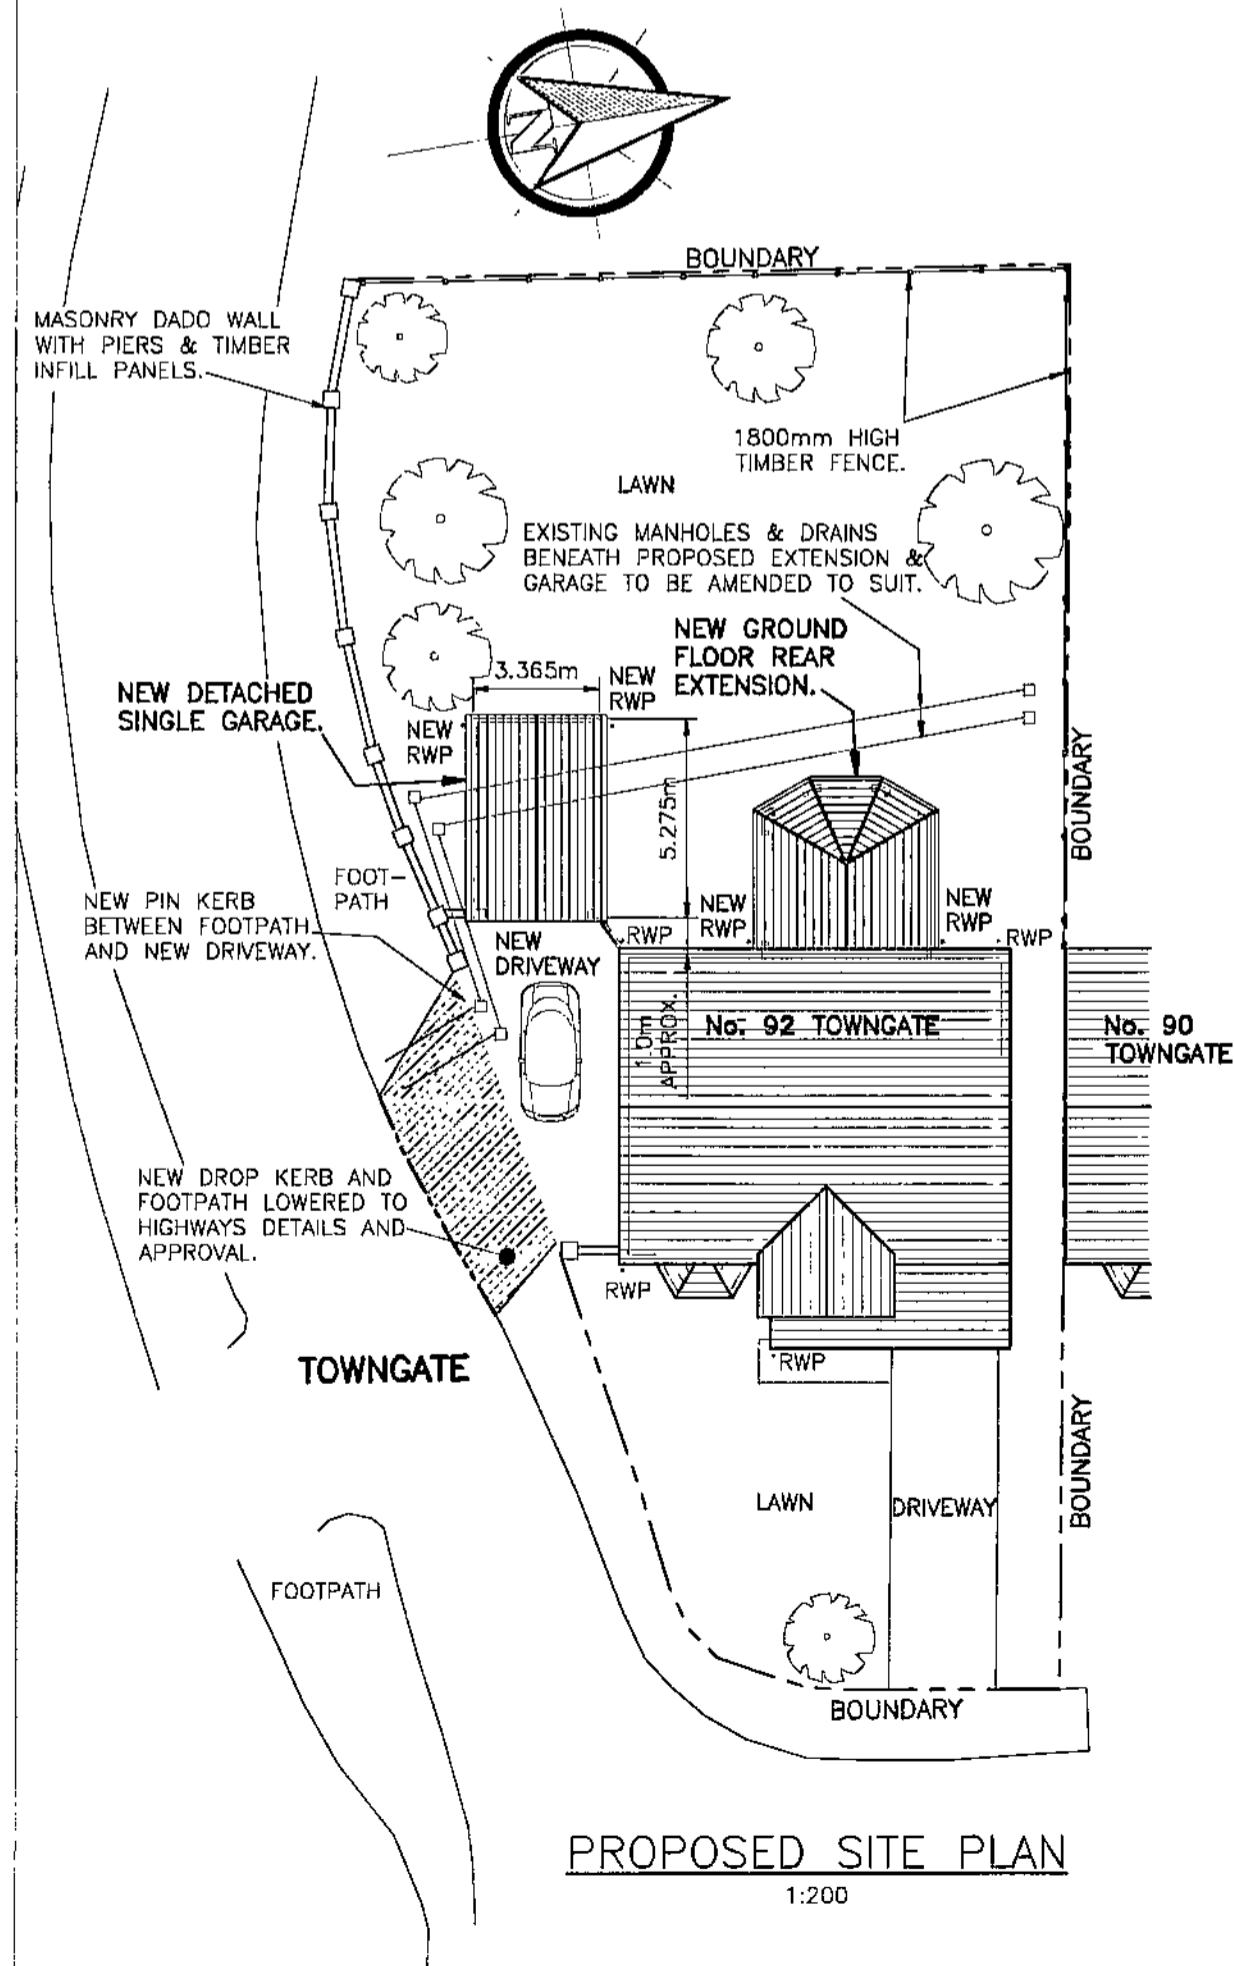

PROPOSED SITE PLAN  
1:200




PROPOSED REAR ELEVATION  
1:50

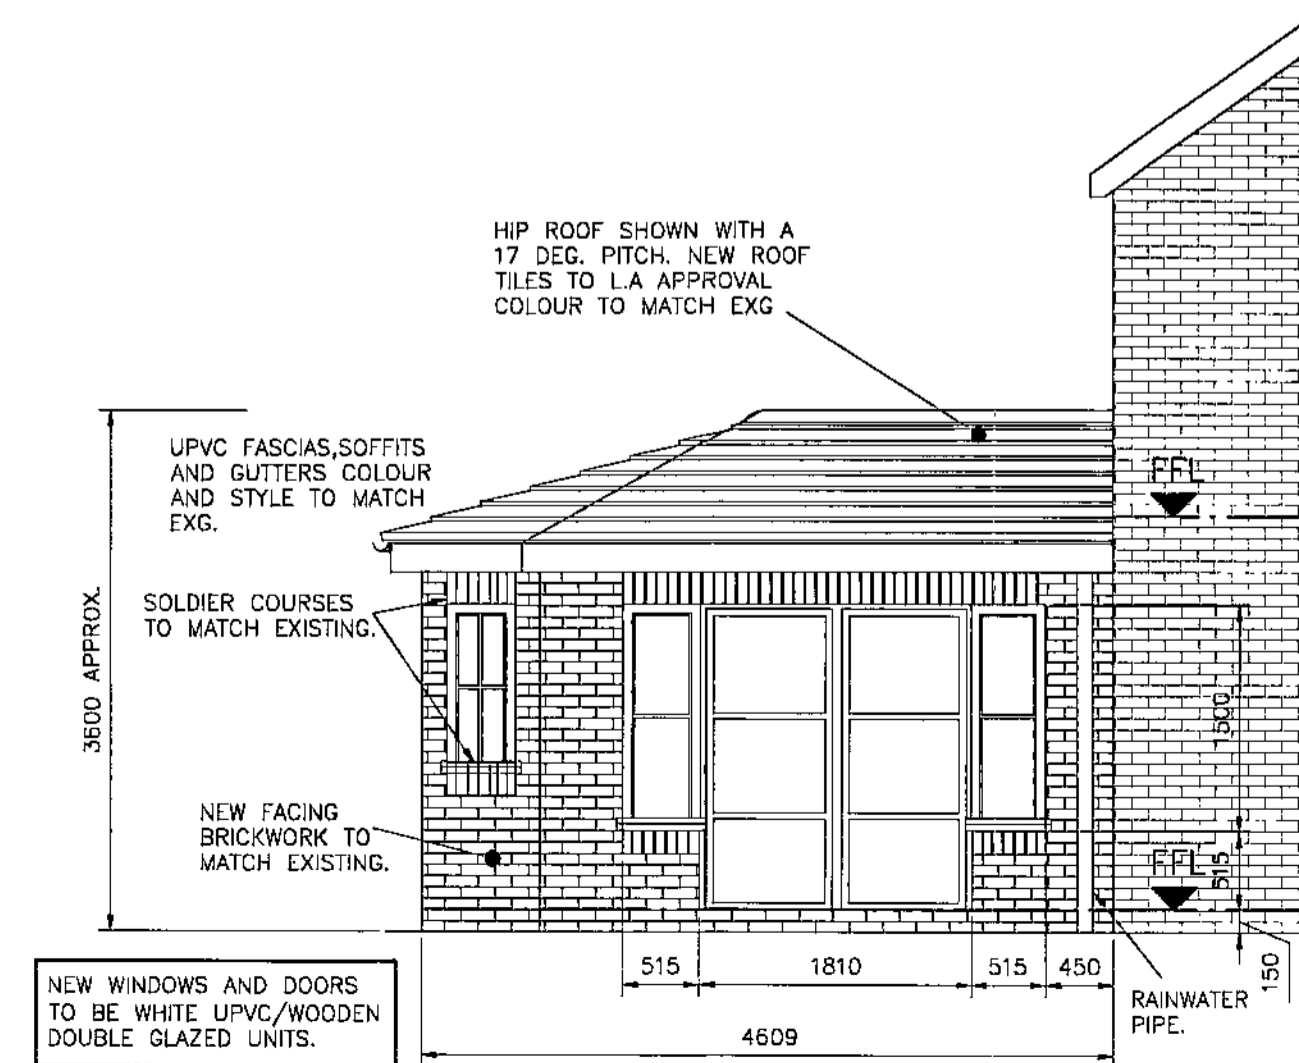

PROPOSED SIDE ELEVATION  
1:50

THIS DRAWING TO BE READ  
IN CONJUNCTION WITH  
DRAWING No. 1002/101.

PLANNING

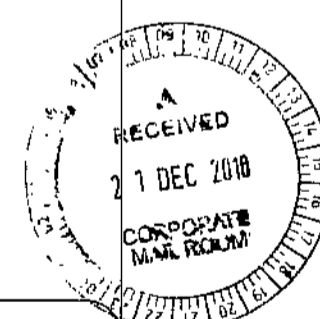

SUFFIX	REVISIONS	DATE
CLIENT	MR & MRS C. NEILL	
PROJECT	PROPOSED INTEGRAL GARAGE CONVERSION, GROUND FLOOR REAR EXTENSION & DETACHED GARAGE TO: No. 92 TOWNGATE, SILKSTONE, BARNLSLEY, S75 4SW	
TITLE	EXISTING & PROPOSED PLANS AND ELEVATIONS SHEET 1 OF 2	
PLOT DATE	26/06/2010	
SCALE	1:200, 100, 50	DRAWN CRN
PROJECT No.	1002/100	