



Drawing No.	Rev No.
MKR001 -003	A

DO NOT SCALE: Contractor to check all dimensions and report any omissions or errors

NOTES

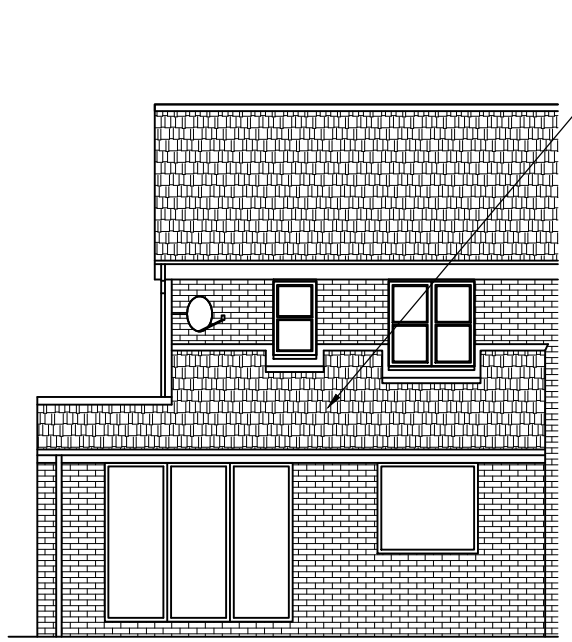


PROPOSED REAR ELEVATION
SCALE 1:100 AT A3

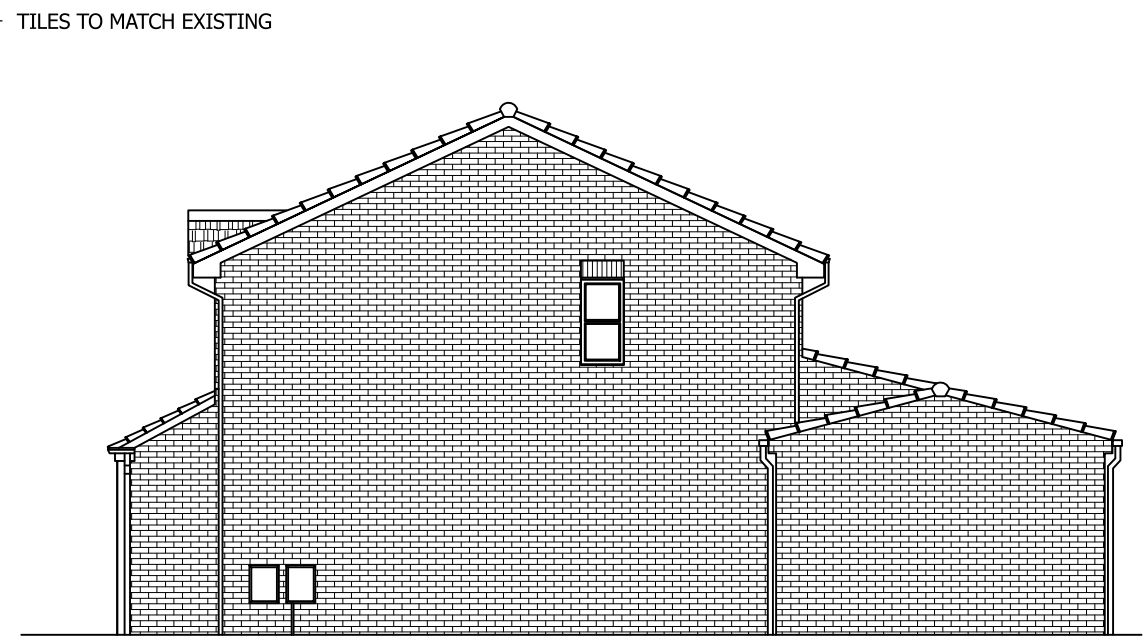

PROPOSED SIDE ELEVATION
SCALE 1:100 AT A3



PROPOSED FRONT ELEVATION
SCALE 1:100 AT A3

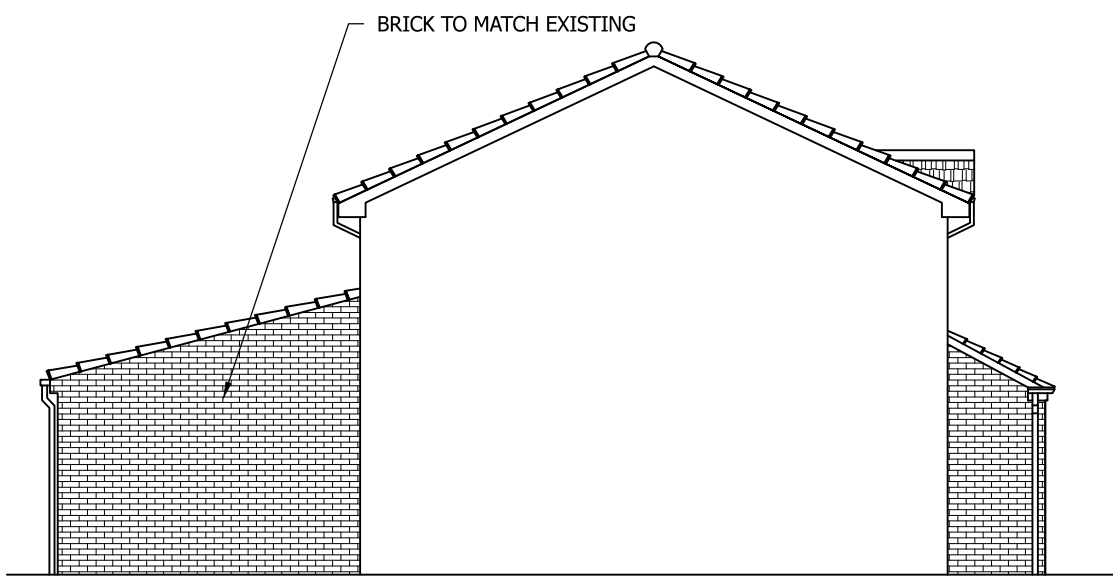

PROPOSED SIDE ELEVATION
SCALE 1:100 AT A3

Rev	Description	By	Chk	App	Date
A	Extension now 4m	JRB			13/06/18

JRB DESIGNS Ltd
1 Saville Road
Cudworth
Barnsley
S72 8LT
Tel: 01226 383542
Fax: 01226 380078
Mob: 07970 541192
Email: john@jrbdesigns.co.uk

This drawing is copyright. © jrbdesigns Ltd.

Client **MR. K ROWE**

Drawing Title **PROPOSED ELEVATIONS**

Address **7 HALLCROFT GARDENS
GREAT HOUGHTON
BARNSELY
S72 0BH**

Project Title: **PROPOSED SINGLE STOREY
REAR & SIDE EXTENSION**

Purpose of Issue: **PLANNING**

Drawing Status **FIRST ISSUE**

Scale at A3 AS SHOWN	Drawn By JRB	Date 21/05/2018
Checked By	Date 21/05/2018	Approved By Date 21/05/2018

Project No. MKR001	Drawing No. 003	Revision A
------------------------------	---------------------------	----------------------

APPROVAL INFORMATION TENDER CONTRACT CONSTRUCTION