

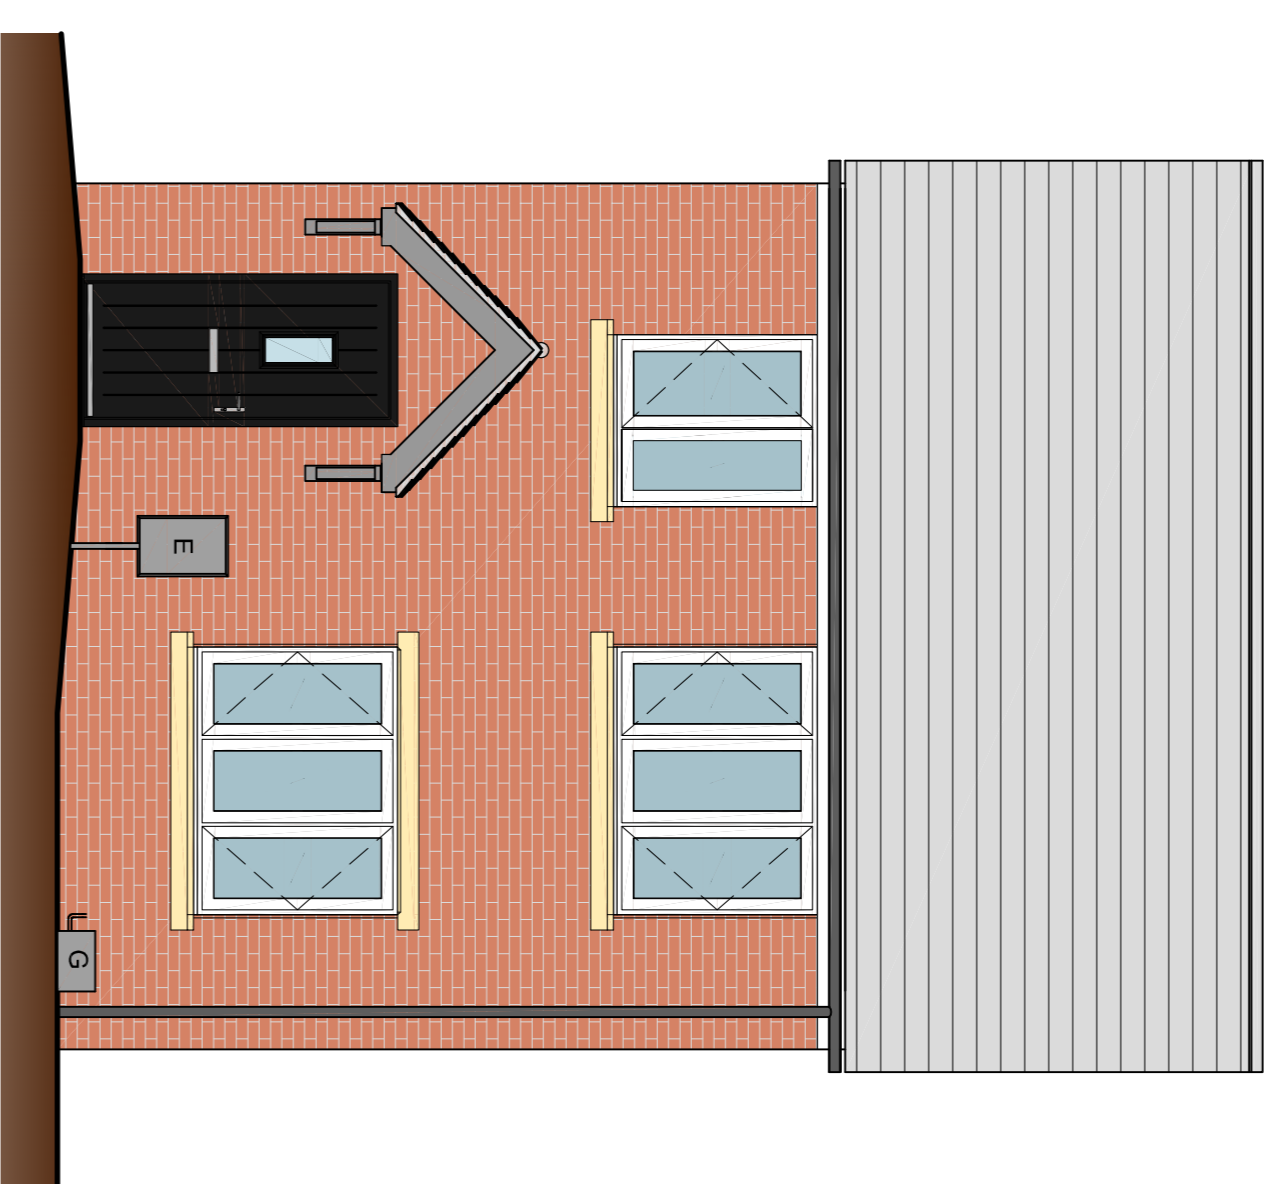


# Nanny Marr Road, Darfield


Type C - 3 bedroom  
5 person house @ 85m<sup>2</sup>

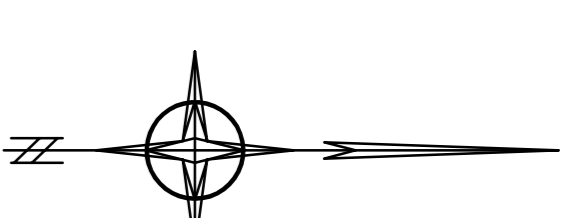


Front Elevation  
scale 1:50

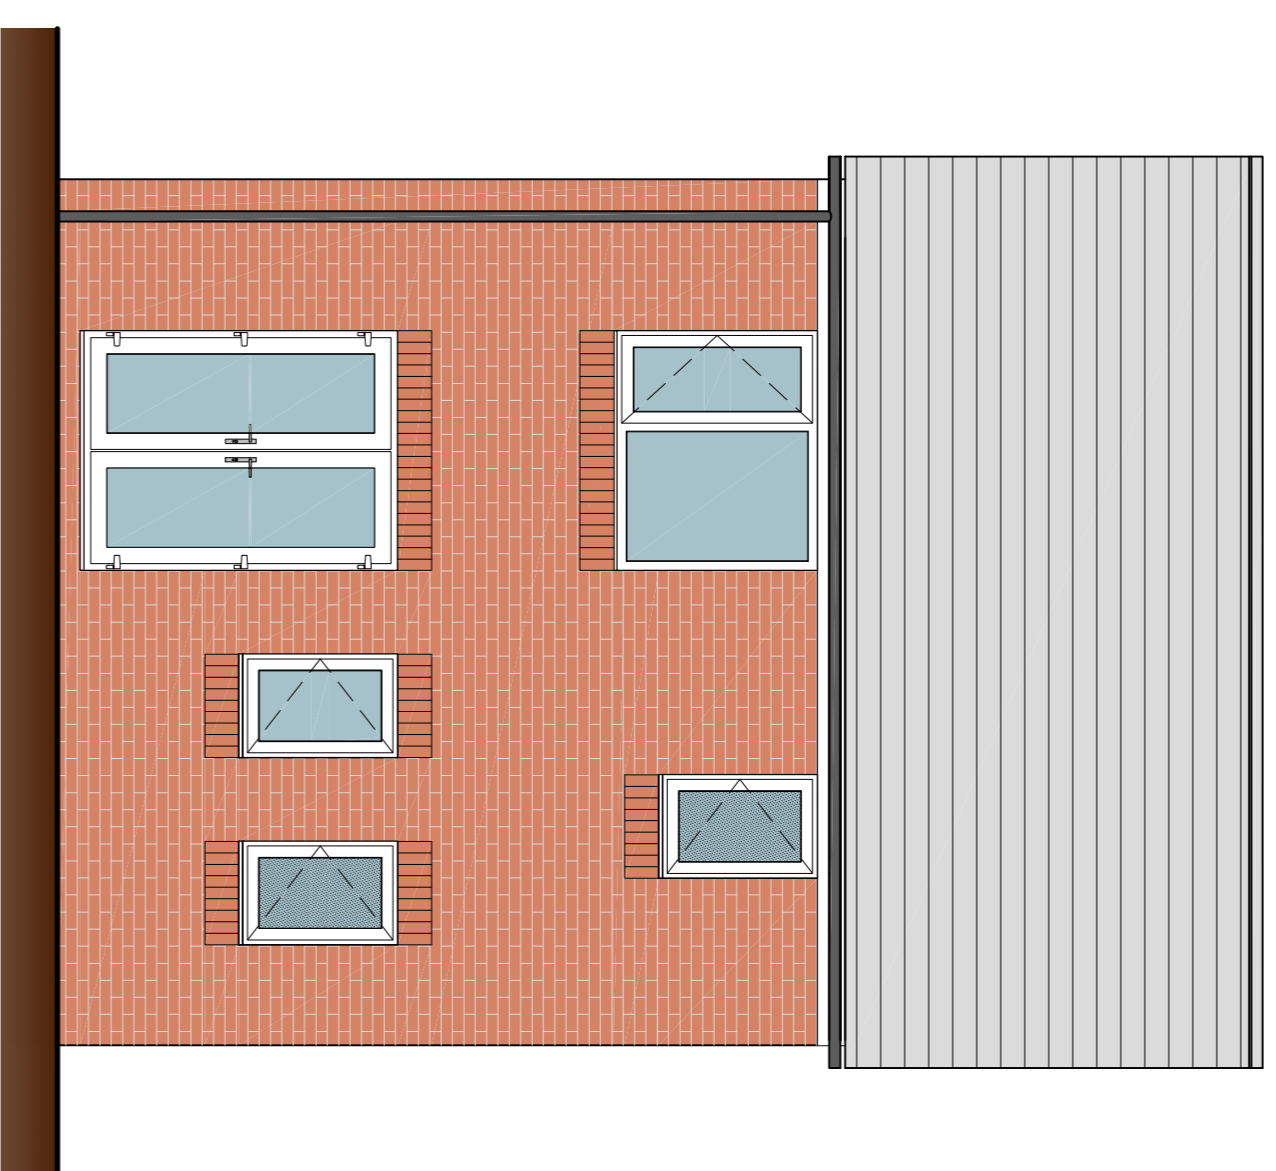


Rear Elevation  
scale 1:50

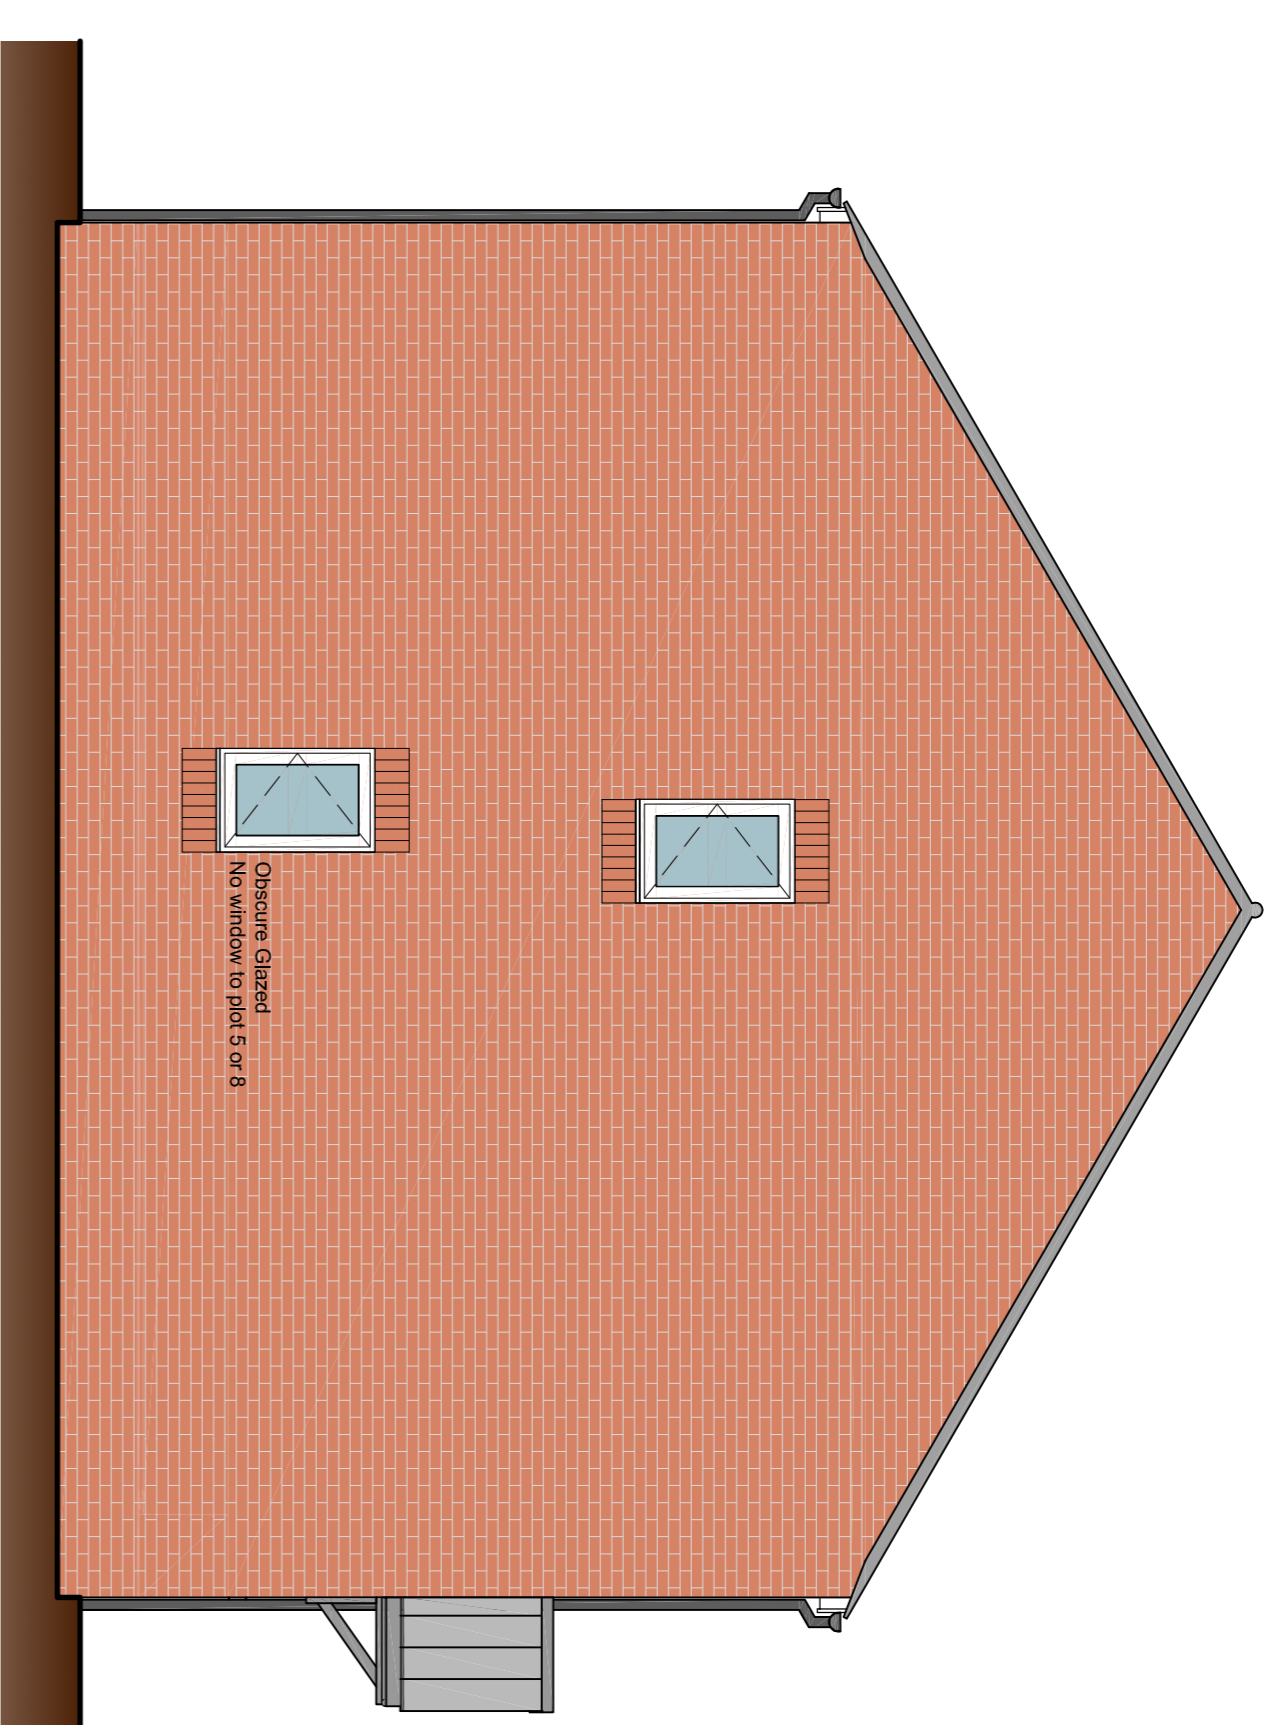


Gable Elevation  
scale 1:50

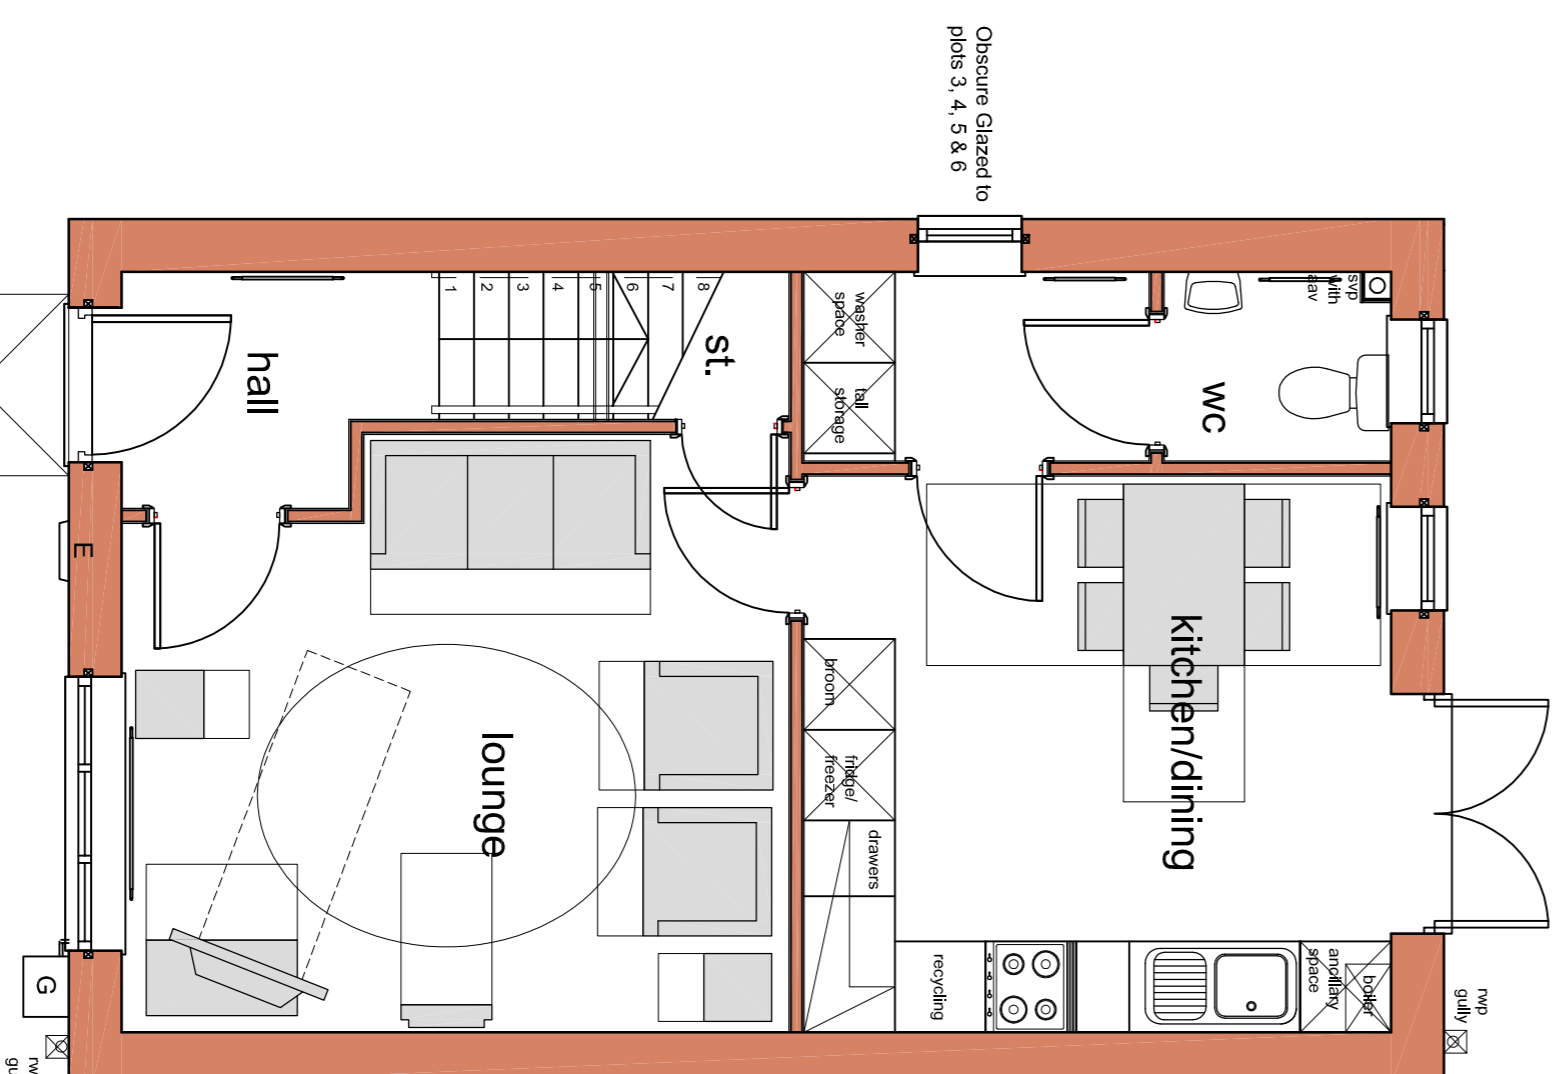

Ground Floor  
scale 1:50

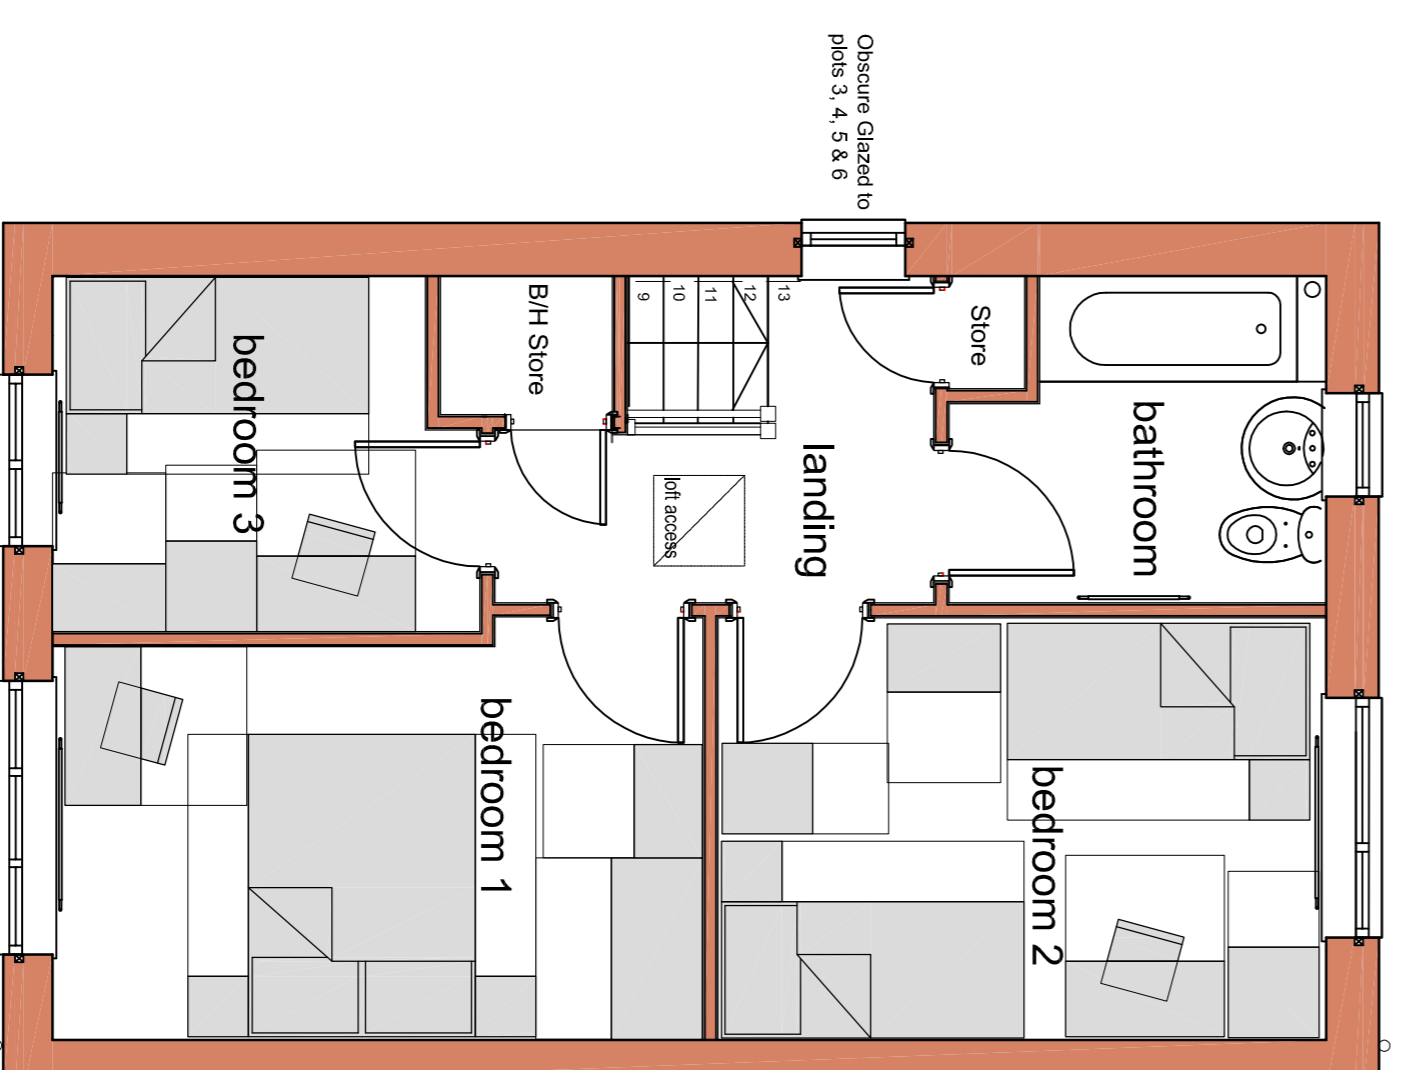

First Floor Plan  
scale 1:50

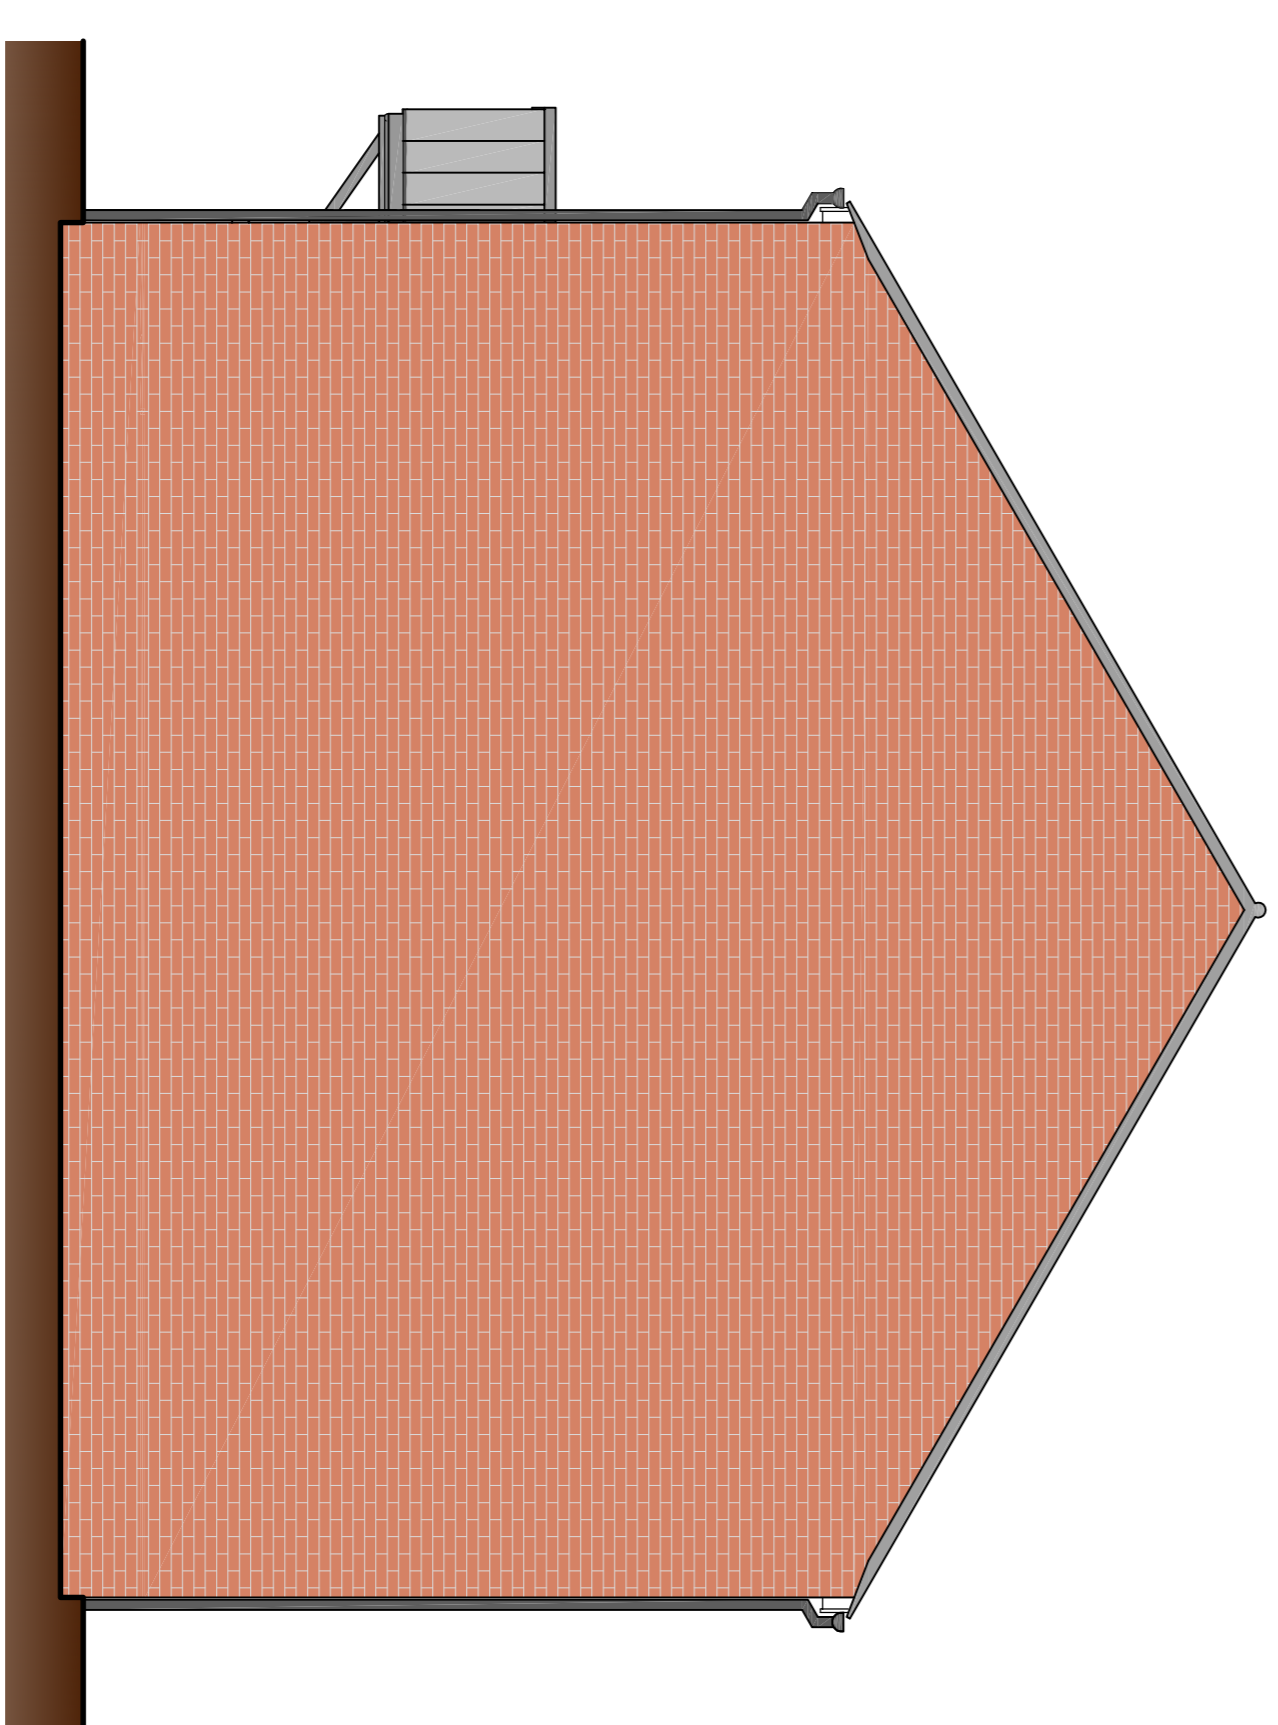

Gable Elevation  
scale 1:50

Site Layout  
scale 1:1250

## nicol thomas

Client:	Partner Construction Nanny Marr Road, Darfield		
Drawing title:	House Type C - 3 bedroom House		
Drawing Number:	M3864 (PL)	04	Revision: A
Scale:	1:50 & 1:1250 @ A1		
Date:	October 2015		
Drawn by/ checked by:	JLW		

Revision	Date	Details
A	Nov 15	Slight amendments following client comments

**nicol thomas** established cost consultants **cost co-ordinators**

Registered in England and Wales, Reg No. 2446839  
Quality Assured to BS EN ISO 9001:1994 Certificate Number GS 4723  
Heyside House Blackshaw Lane Heyside Royton Oldham OL2 8NS  
t01706 250088 f01706 250099 eadmin@nicolthomas.com

Do not scale from this drawing. All dimensions must be checked and verified before construction. This drawing is the property of Nicol Thomas Ltd and may not be reproduced in any form whatsoever without their prior express written consent.