



| | |
|-------------|---------|
| Drawing No. | Rev No. |
| MJN001 -006 | A |

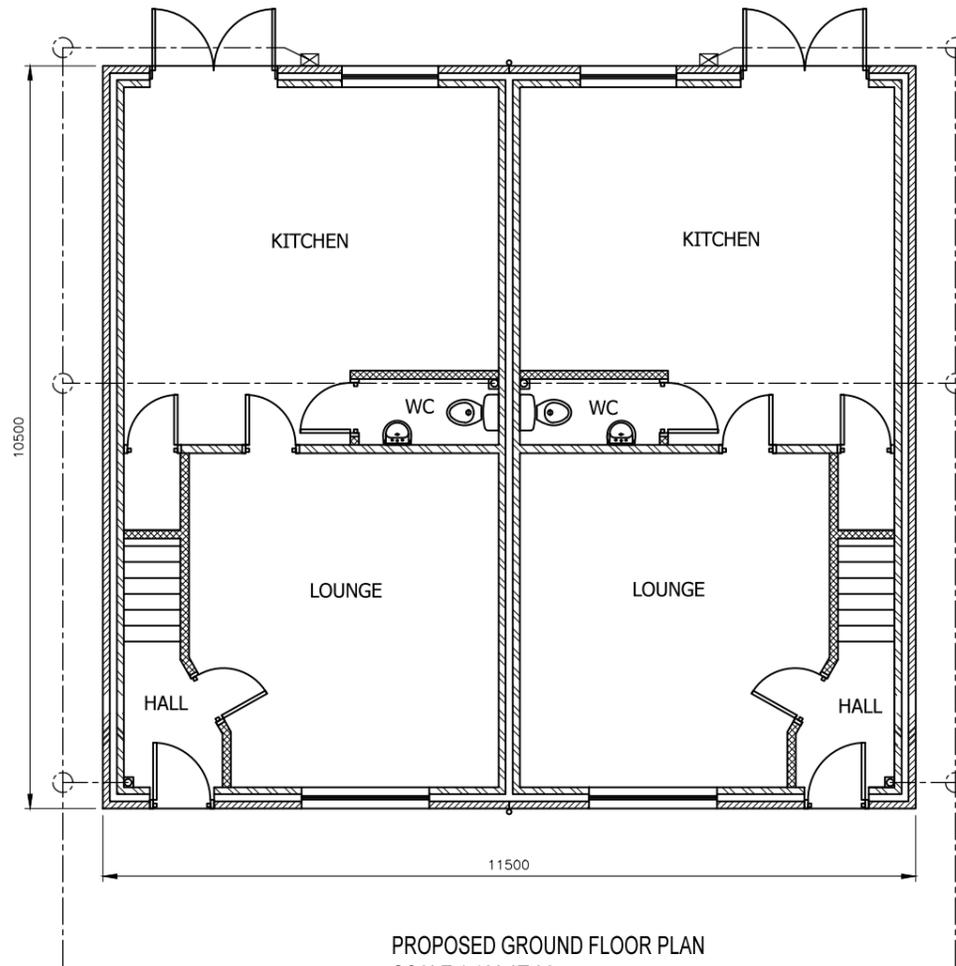

PROPOSED GROUND FLOOR PLAN
SCALE 1:100 AT A3

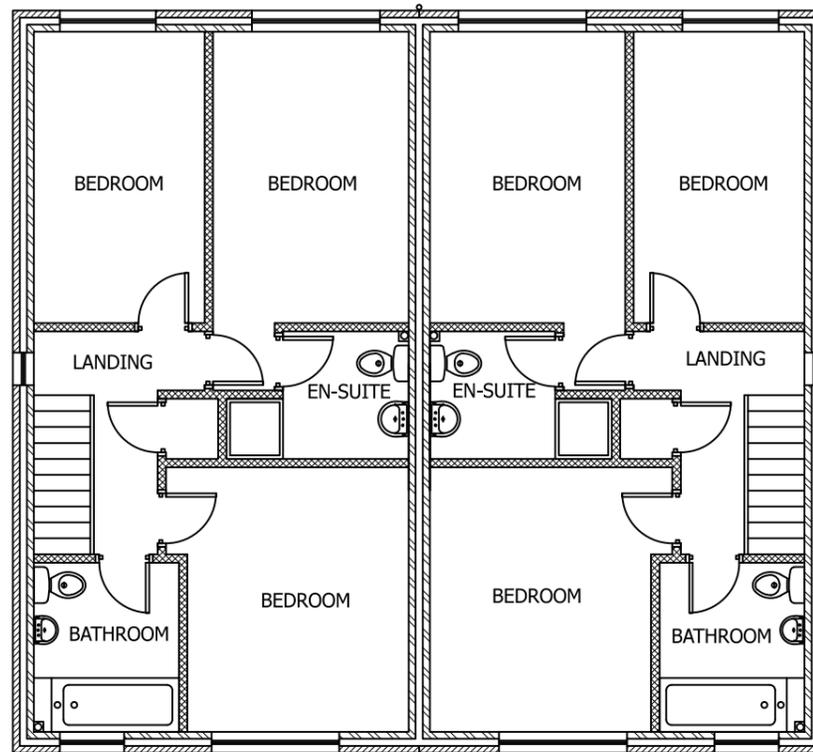

PROPOSED FIRST FLOOR PLAN
SCALE 1:100 AT A3

SCALE BARS

| | | | | | |
|--------|----|----|----|----|----|
| 1:100 | 1 | 2 | 3 | 4 | 5 |
| 1:200 | 2 | 4 | 6 | 8 | 10 |
| 1:500 | 5 | 10 | 15 | 20 | 25 |
| 1:1250 | 25 | 50 | | | |

DO NOT SCALE: Contractor to check all dimensions and report any omissions or errors

NOTES

| Rev | Description | By | Chk | App | Date |
|-----|------------------------------|-----|-----|-----|----------|
| A | Road changes and house sizes | JRB | | | 03/12/25 |

JRB DESIGNS Ltd
1 Saville Road
Cudworth
Barnsley
S72 8LT
Tel: 01226 383542
Fax: 01226 380078
Mob: 07970 541192
Email: john@jrbdesigns.co.uk

This drawing is copyright. © jrbdesigns Ltd.

Client
MR. J NIPPERS
22 WINDMILL AVENUE

Drawing Title
PROPOSED PLANS 3 BED

Address
LAND OFF WINDMILL AVENUE
GRIMETHORPE
BARNSELY

Project Title:
PROPOSED DEVELOPMENT OF
5 NEW DWELLINGS

Purpose of Issue:
PLANNING

Drawing Status
FIRST ISSUE

| | | |
|-------------------------|--------------------|-----------------------------------|
| Scale at A3 AS SHOWN | Drawn By JRB | Date 13/05/2025 |
| Checked By | Date 13/05/2025 | Approved By Date 13/05/2025 |

| | | |
|------------------------------|---------------------------|----------------------|
| Project No. MJN001 | Drawing No. 006 | Revision A |
|------------------------------|---------------------------|----------------------|

APPROVAL INFORMATION TENDER CONTRACT CONSTRUCTION