



Drawing No.	Rev No.
MSH001 -001	

SCALE BARS


1:100	1	2	3	4	5
1:200	2	4	6	8	10
1:500	5	10	15	20	25
1:1250	25	50			

DO NOT SCALE: Contractor to check all dimensions and report any omissions or errors

NOTES

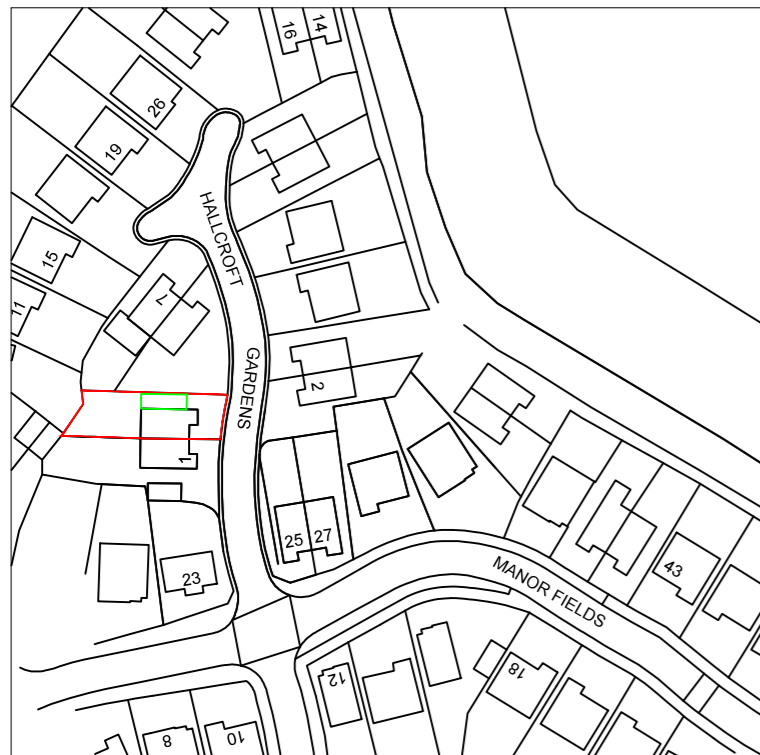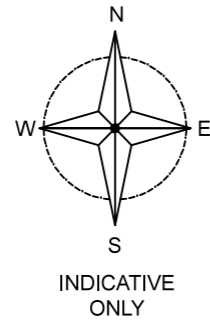

LOCATION PLAN  
SCALE 1:1250 AT A3

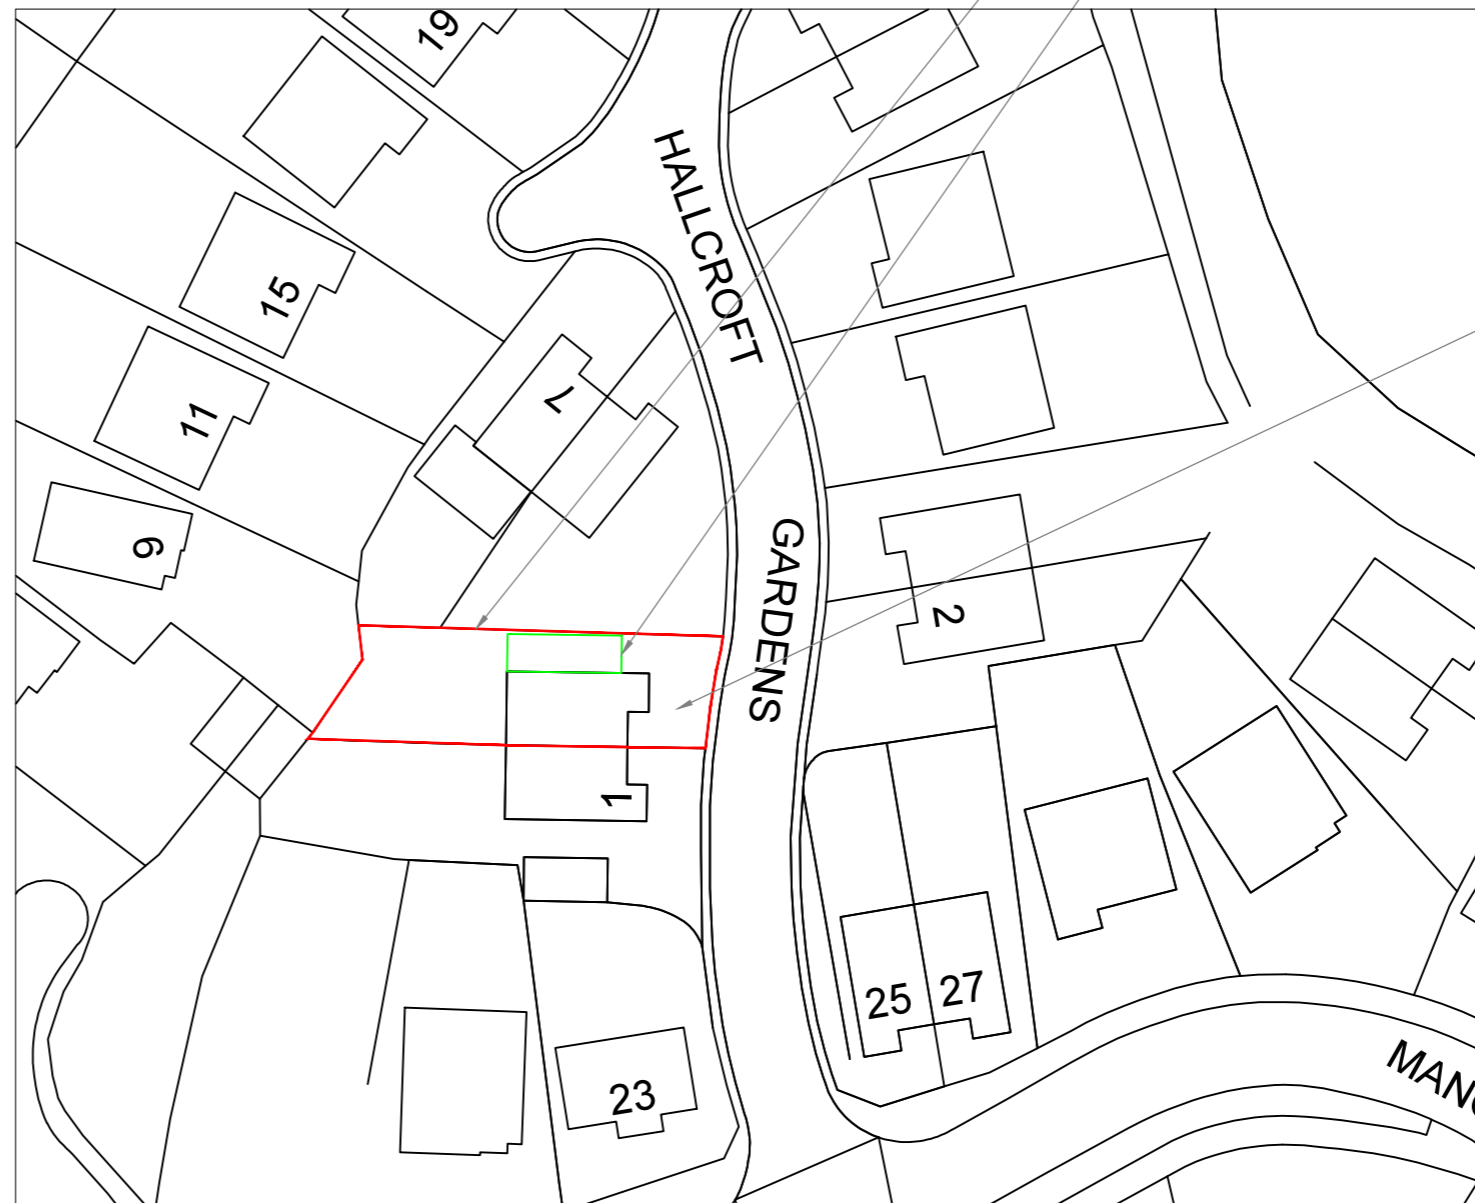

SITE PLAN  
SCALE 1:500 AT A3

SITE AREA 185m<sup>2</sup>

PROPOSED EXTENSION AREA 19m<sup>2</sup>

EXISTING OFF ROAD PARKING AREA TO BE HARD SURFACED

Rev	Description	By	Chk	App	Date

JRB DESIGNS Ltd  
1 Saville Road  
Cudworth  
Barnsley  
S72 8LT  
Tel: 01226 383542  
Fax: 01226 380078  
Mob: 07970 541192  
Email: john@jrbdesigns.co.uk

This drawing is copyright. © jrbdesigns Ltd.

Client

MS. S HADDOCK

Drawing Title

SITE PLANS

Address

13 HALLCROFT GARDENS  
GREAT HOUGHTON  
BARNSELY  
S72 0BH

Project Title:

PROPOSED TWO STOREY  
SIDE EXTENSION

Purpose of Issue:

PLANNING

Drawing Status

FIRST ISSUE

Scale at A3

AS SHOWN

Drawn By: JRB Date: 07/07/2024

Checked By: Date: 07/07/2024 Approved By: Date: 07/07/2024

Project No. MSH001 Drawing No. 001 Revision -

APPROVAL  INFORMATION  TENDER  CONTRACT  CONSTRUCTION