





**PROPOSED FRONT ELEVATION**  
SCALE 1:100

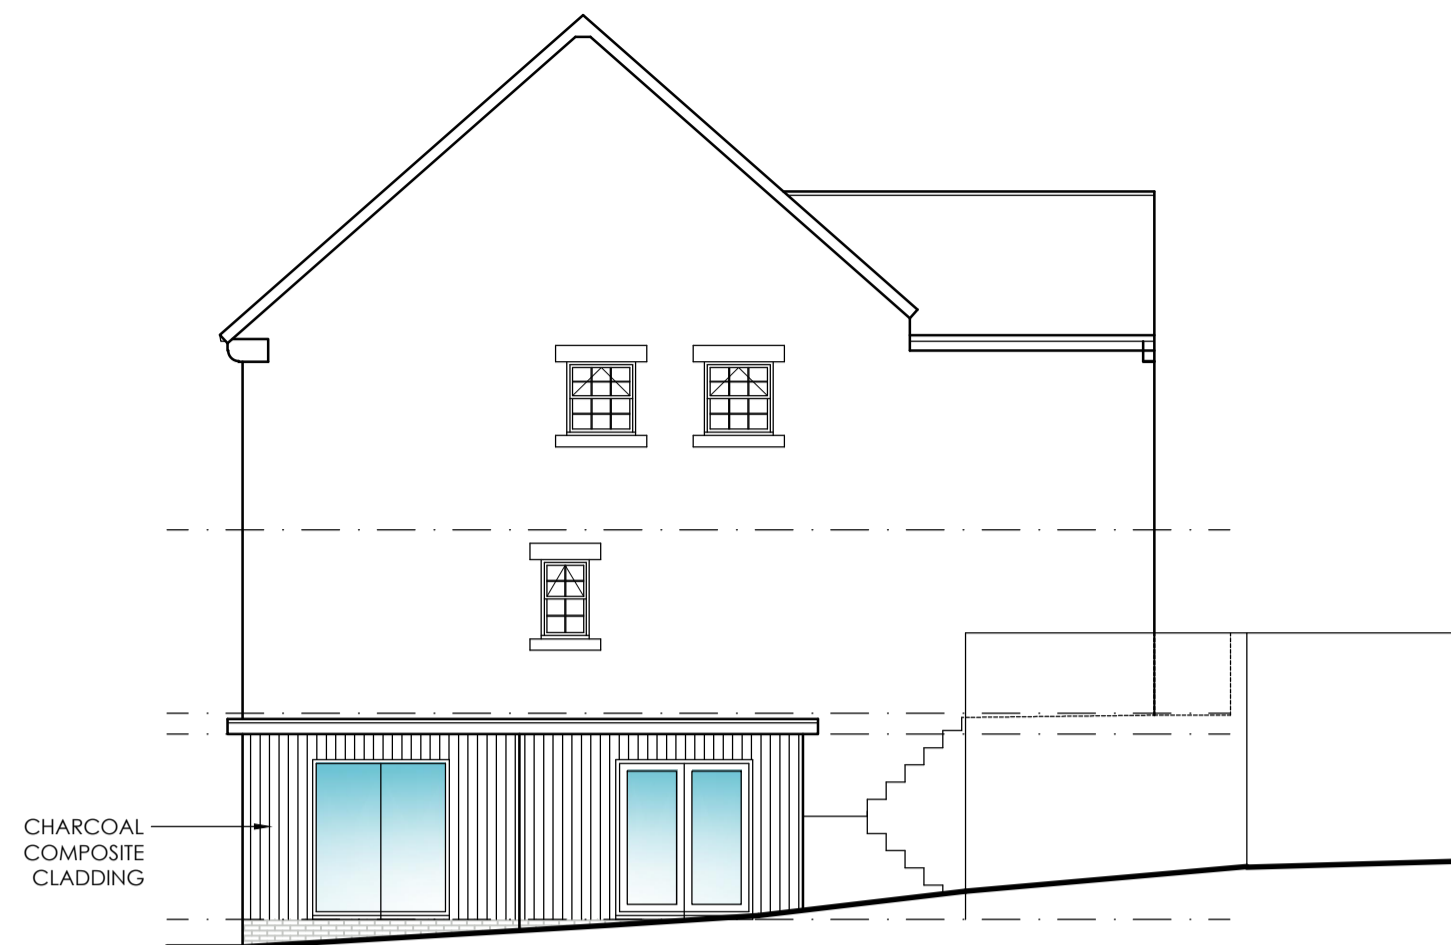


**PROPOSED SIDE ELEVATION**  
SCALE 1:100




**PROPOSED REAR ELEVATION**  
SCALE 1:100

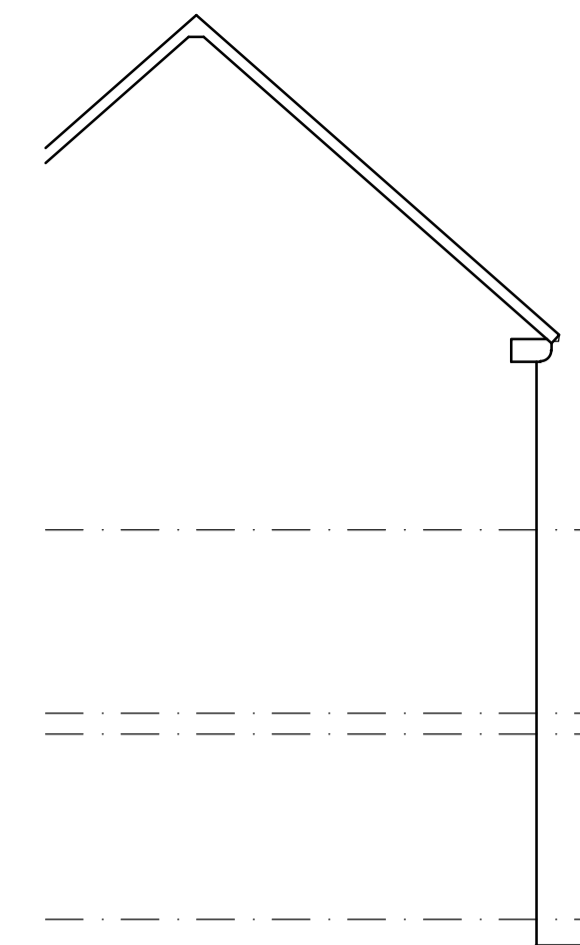


**PROPOSED SIDE ELEVATION**  
SCALE 1:100

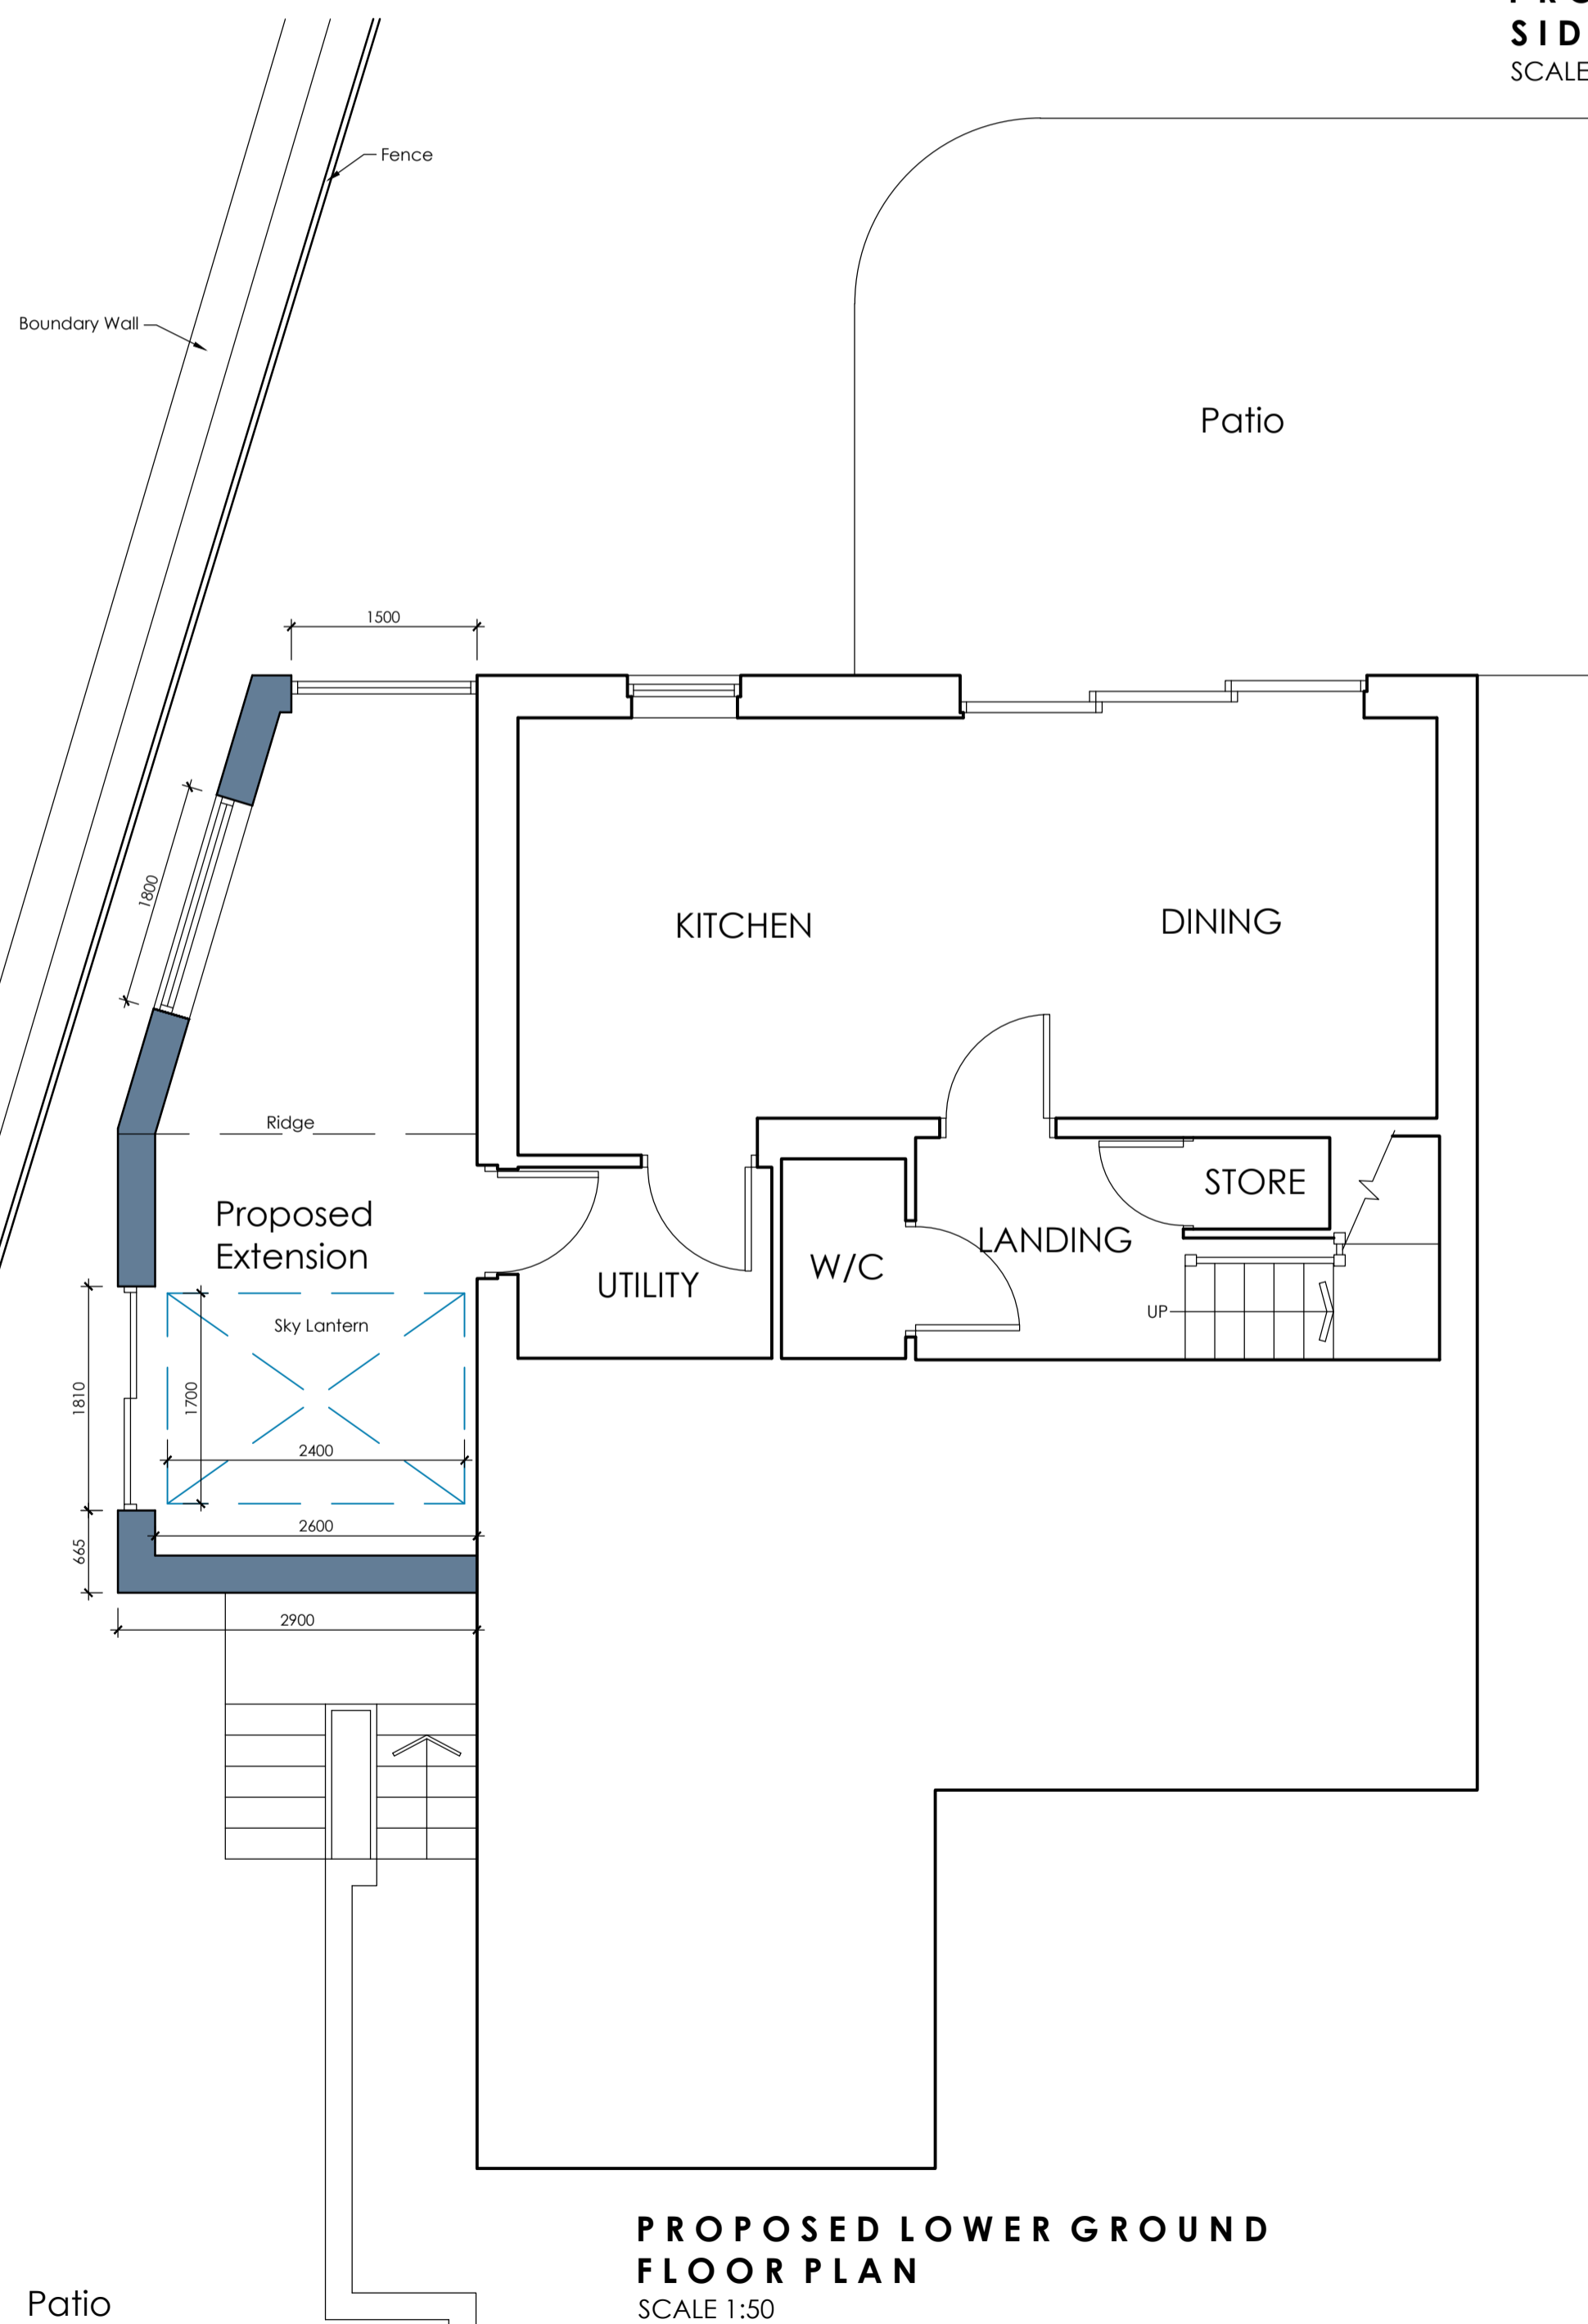


**PROPOSED LOWER GROUND FLOOR PLAN**  
SCALE 1:50

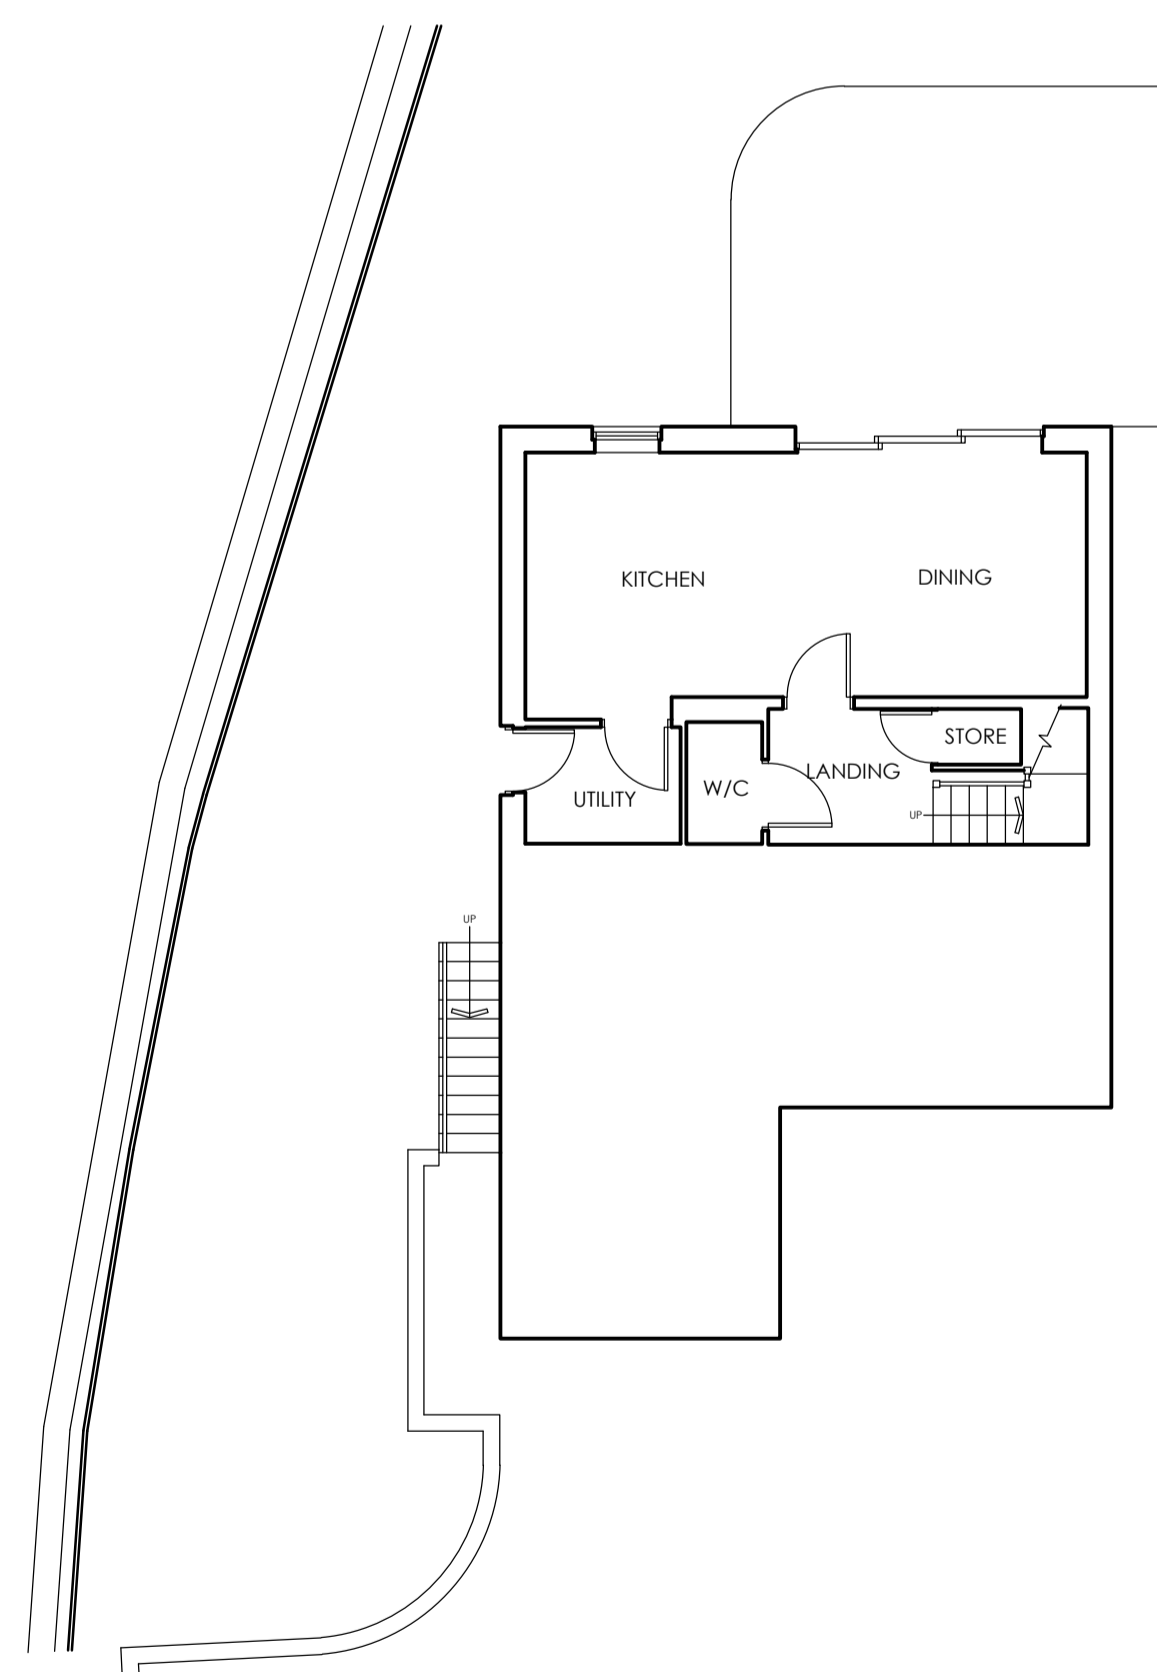

**EXISTING GROUND FLOOR PLAN**  
SCALE 1:100

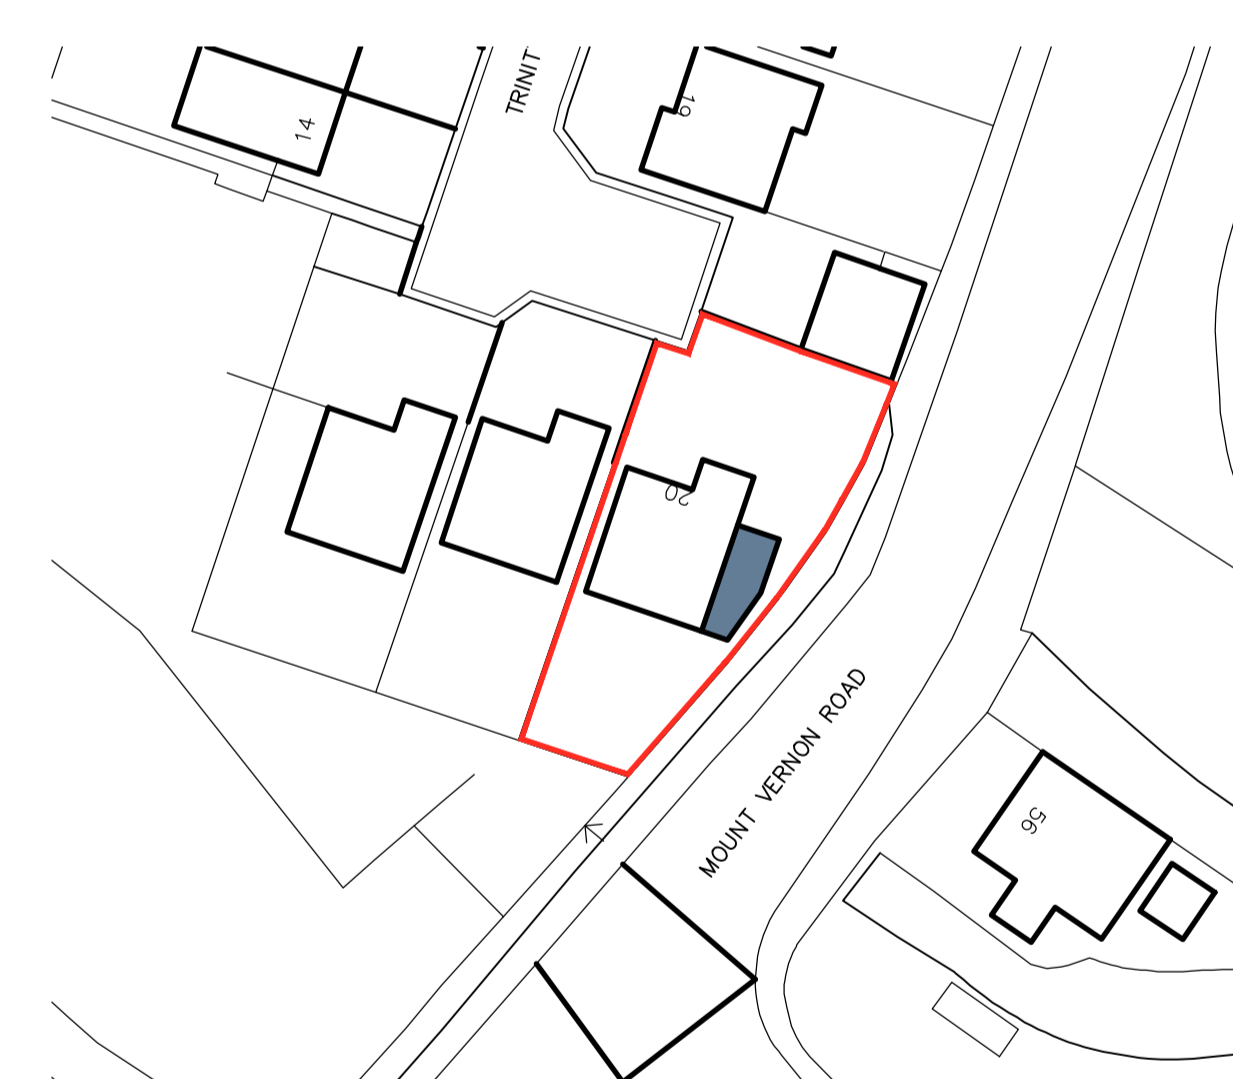

**BLOCK PLAN**  
SCALE 1:500

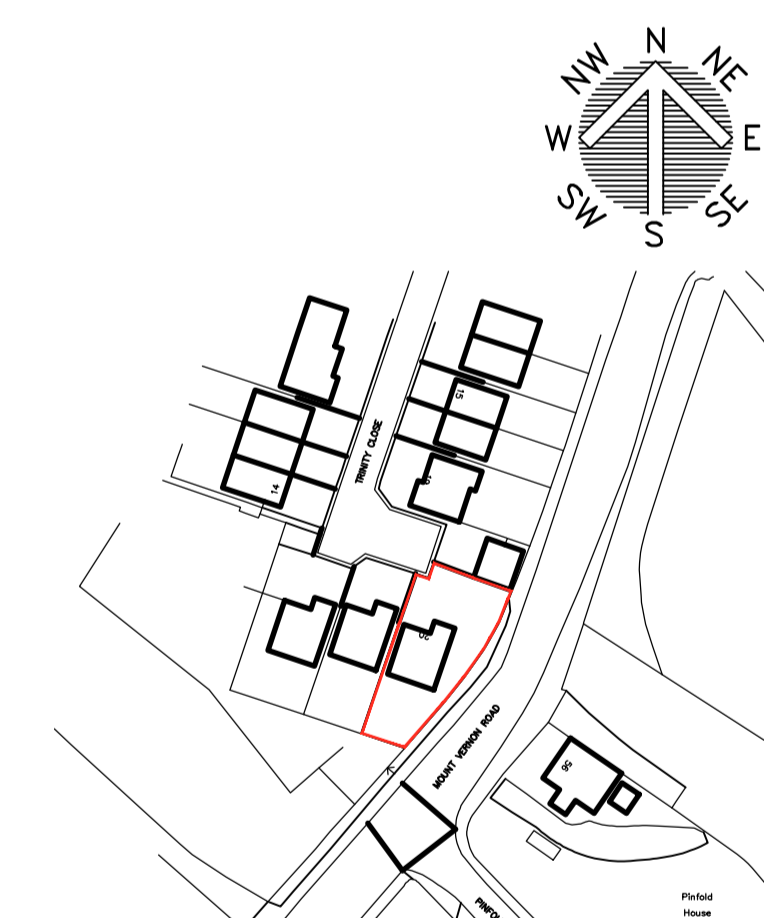

**LOCATION PLAN**  
SCALE 1:1250

		OFFICE ONE, DRILL HALL, 11 EASTGATE, BARNSELY, S70 2EU		Phone: 01226 208482 Email: info@whiteagus.co.uk Web: www.whiteagus.co.uk	
Project: PROPOSED EXTENSION AT 20 TRINITY CLOSE BARNSELY S70 4FJ			Client: MR & MRS PELL		
Drawing Title: PROPOSED PLANS AND ELEVATIONS			Date: FEB 2025	Scale: 1:50 & 1:100 @ A1	Ref: 24-159
Date: 27/03/2025	Suffix: A	Description: REVISED TO CLIENTS REQUIREMENTS	Date: 24/04/2025	Suffix: B	Description: REVISED TO CLIENTS REQUIREMENTS
Date: 24/04/2025			Suffix: B	Description: REVISED TO CLIENTS REQUIREMENTS	Rev: B