


ADJACENT FIELD

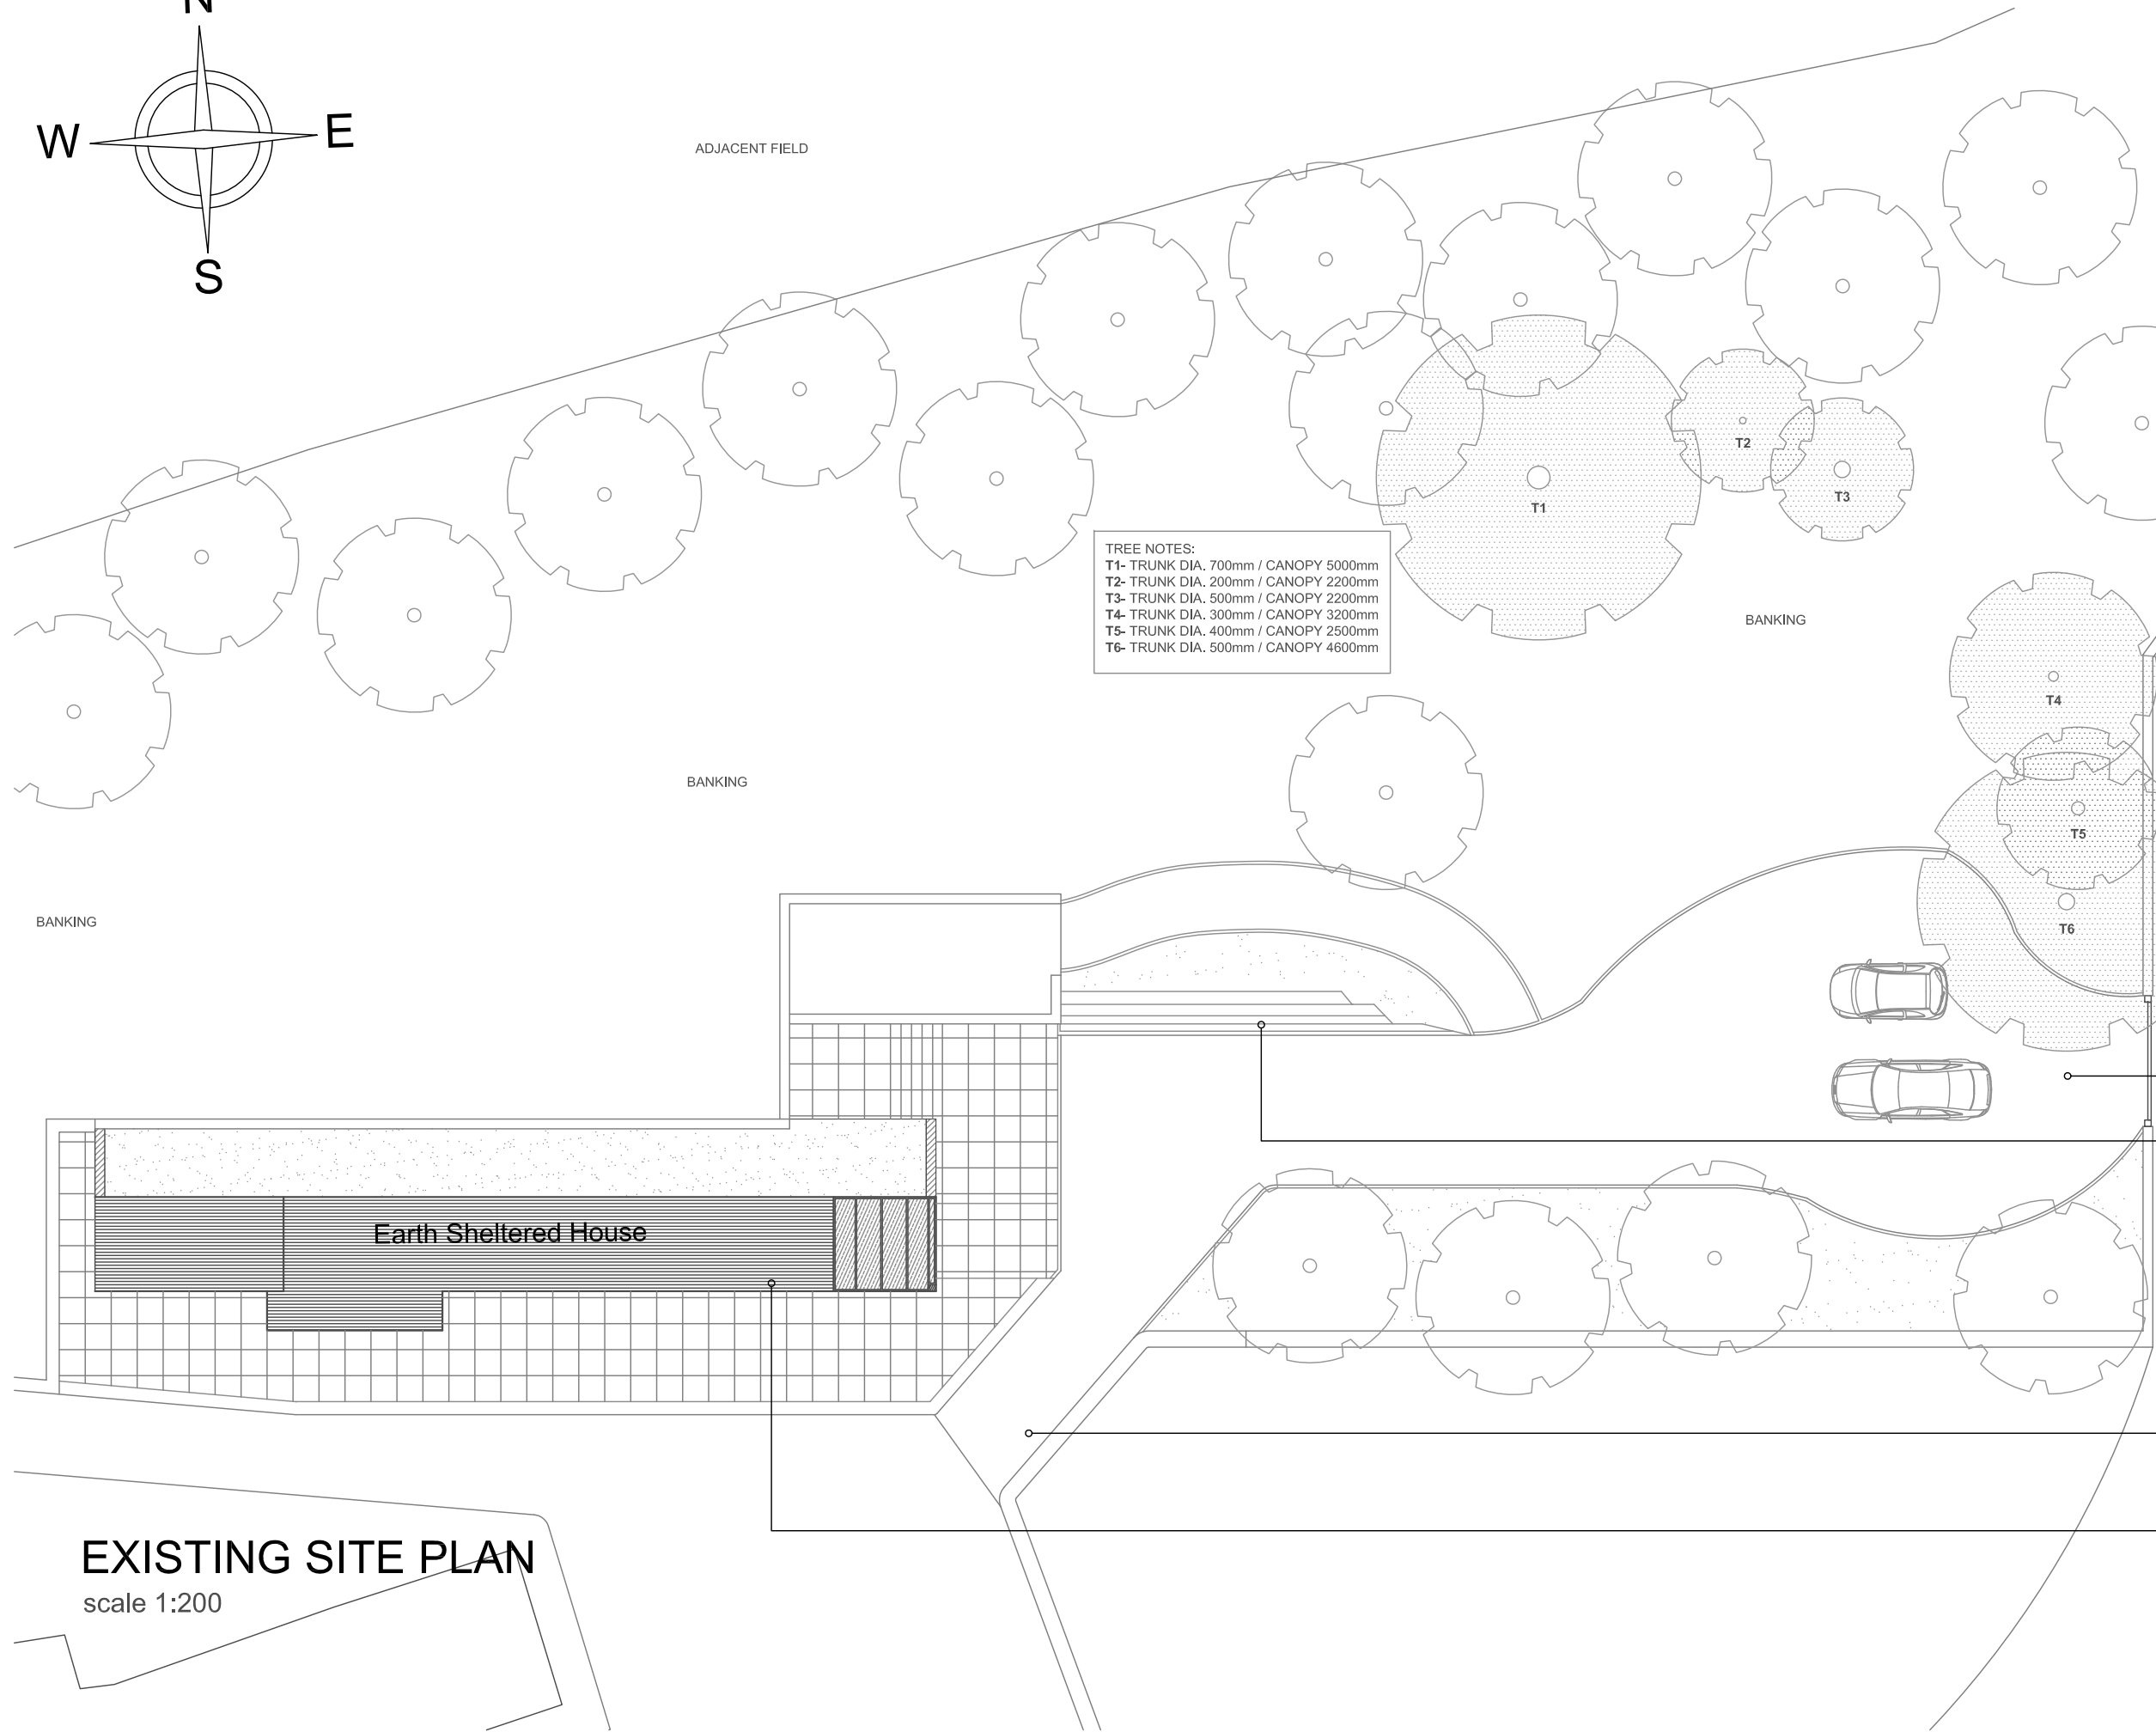

TREE NOTES:
T1- TRUNK DIA. 700mm / CANOPY 5000mm
T2- TRUNK DIA. 200mm / CANOPY 2200mm
T3- TRUNK DIA. 500mm / CANOPY 2200mm
T4- TRUNK DIA. 300mm / CANOPY 3200mm
T5- TRUNK DIA. 400mm / CANOPY 2500mm
T6- TRUNK DIA. 500mm / CANOPY 4600mm

BANKING

BANKING

BANKING

Earth Sheltered House

EXISTING TARMAC DRIVE

EXISTING HARD LANDSCAPING IN STONE

ACCESS TO DRIVE

EXISTING EARTH SHELTERED HOUSE

EXISTING SITE PLAN
 scale 1:200

Notes:

Copyright Reserved. This drawing must only be used for the client and location specified in the title block. It may not be copied by any third party without prior written consent from J.J.B.

This drawing is only for the purposes described below and must not be used for any other purpose.

Do not scale from this drawing, all dimensions are in millimeters unless otherwise stated and should be considered as guides subject to on-site confirmations.

Prior to any work on site J.J.B. must be contacted to check the validity of the drawing.

Rev	Date	Amendment	By

PLANNING 02

Client:
 Cannon Hall Farm Ltd,
 Bark House Lane,
 Cawthome,
 Barnsley, S75 4AT

Job:
 Proposed Garage at Mill Farm
 Gunthwaite

Drawing Title:
 Existing Site Plan

Drawing No:
 WAA 015 / PL2 / 101

Scale:
 1:200 at A3

Date:
 June 2016

Drawn By:
 mlw



5 New Hagg,
 Oldfield Road,
 Honley, Holmfirth,
 Huddersfield,
 West Yorkshire,
 HD9 6RN

Tel: 01484 303 800
Email: enquiries@waarchitects.info
Web: www.walkerassociates-architects.com