


Typical View of Frontage to New Road

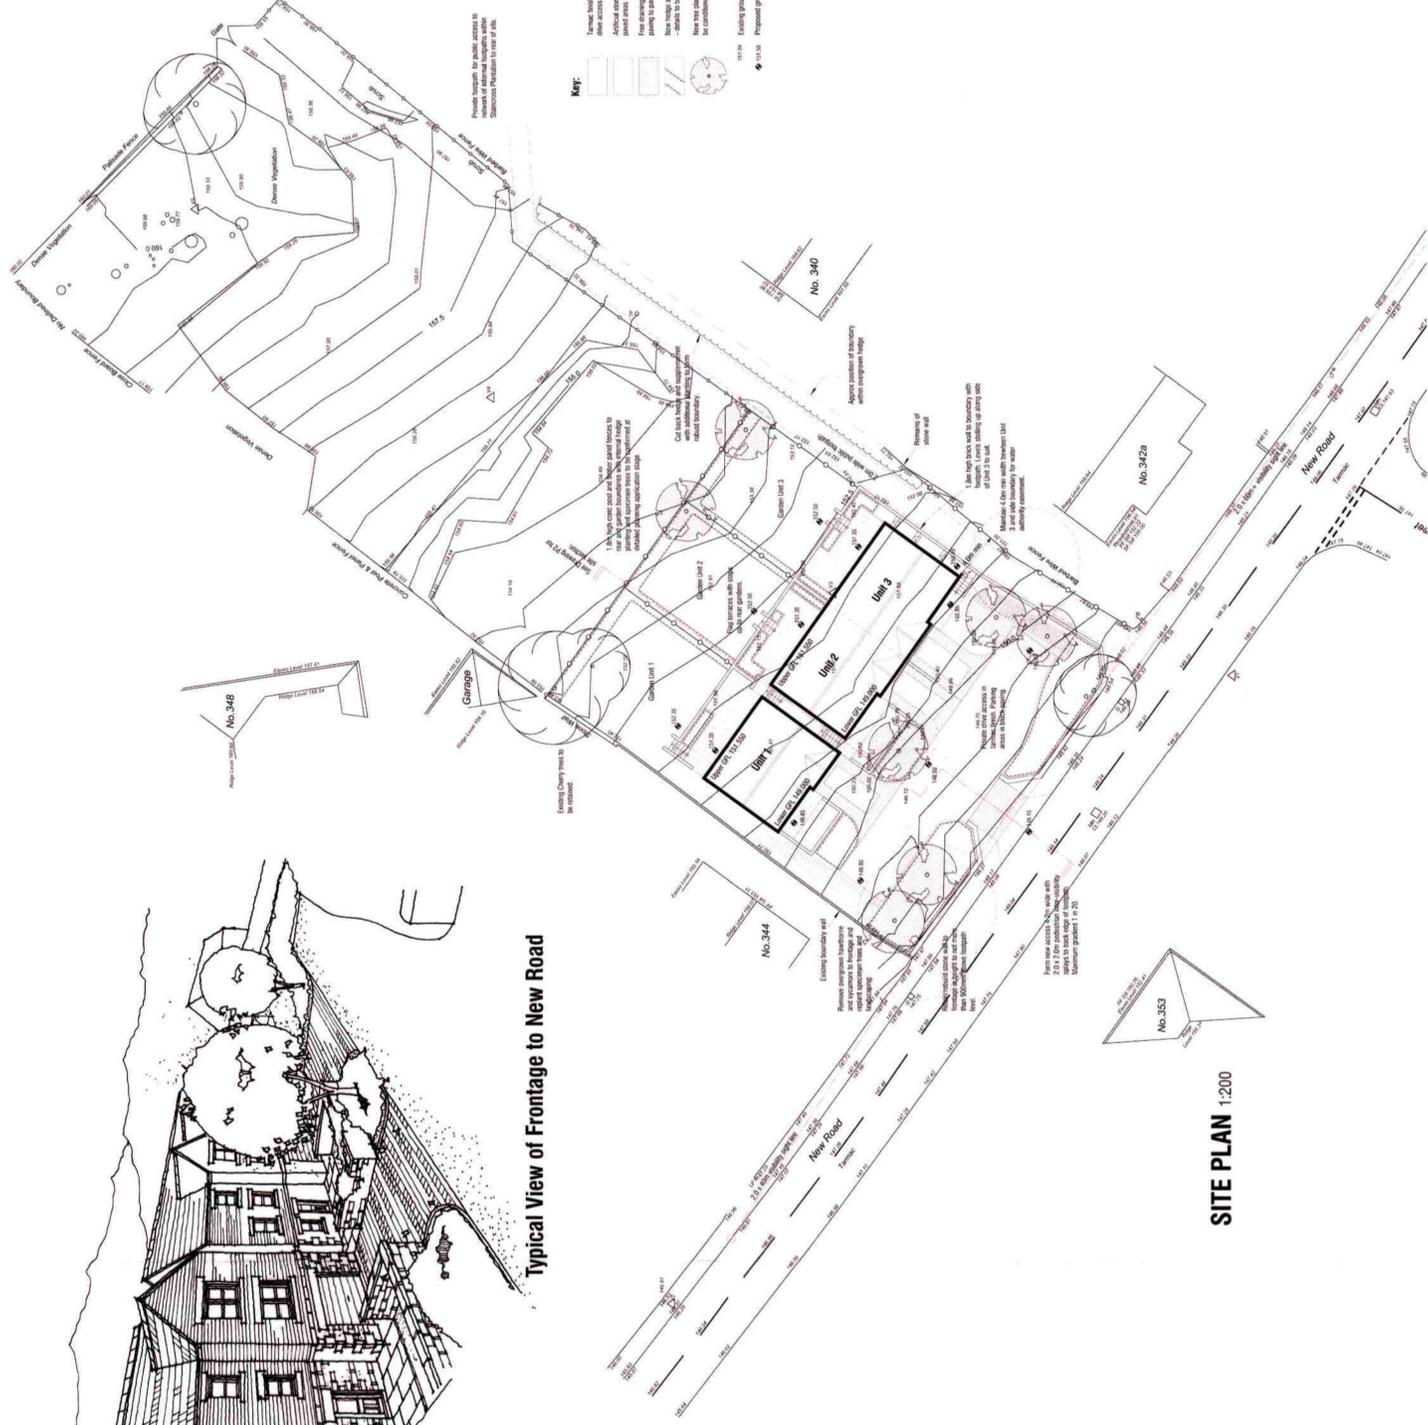

Key:

- Proposed boundary
- Existing boundary
- Proposed ground level
- Existing ground level
- Proposed ground level
- Existing ground level

REPORT TO: LOCAL COUNCIL
 13 JAN 2013
 RECEIVED BY: DISTRICTAL COPY

ART 13.12 Add new entrance from Unit 3 to garden boundary. Show boundary extending to Staincross Park to rear of site. Add illustrative sketch.

RESIDENTIAL DEVELOPMENT
ERECTOR OF 3 DWELLINGS
LAND ADJACENT 344 NEW ROAD
STAINCROSS
BARNESLEY
PROPOSALS
SITE PLAN

mboothdesign
 architectural design and building consultation
 Barnsley, West of Yorkshire
 10728 242226
 01422 242226
 E: mboothdesign@btconnect.com

Scale: 1:200 (A1) Drawn: MJS
 Date: OCTOBER 2012 Ref: 12.18
 Draw No: P1 Rev: A

SITE PLAN 1:200

