






EXISTING FRONT ELE.

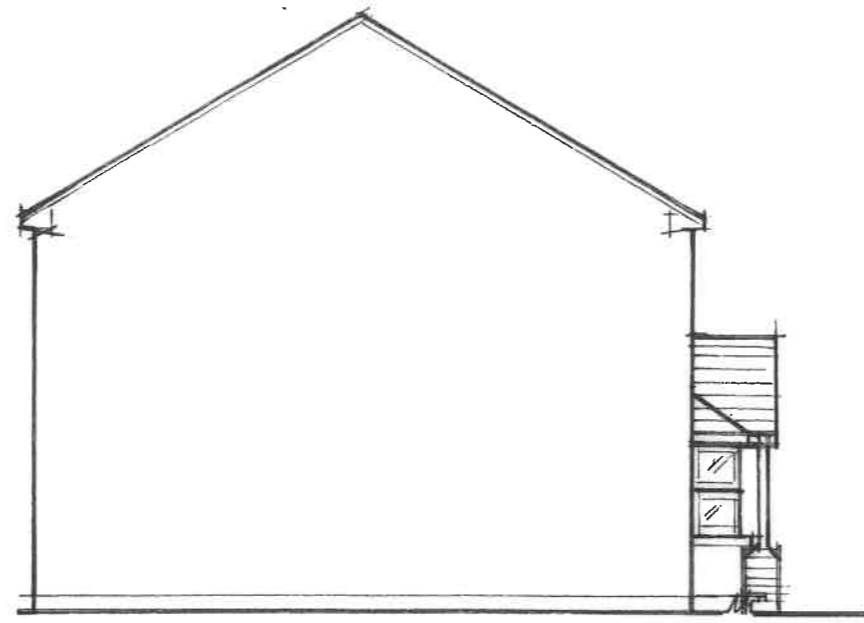

EXISTING SIDE ELEVATION

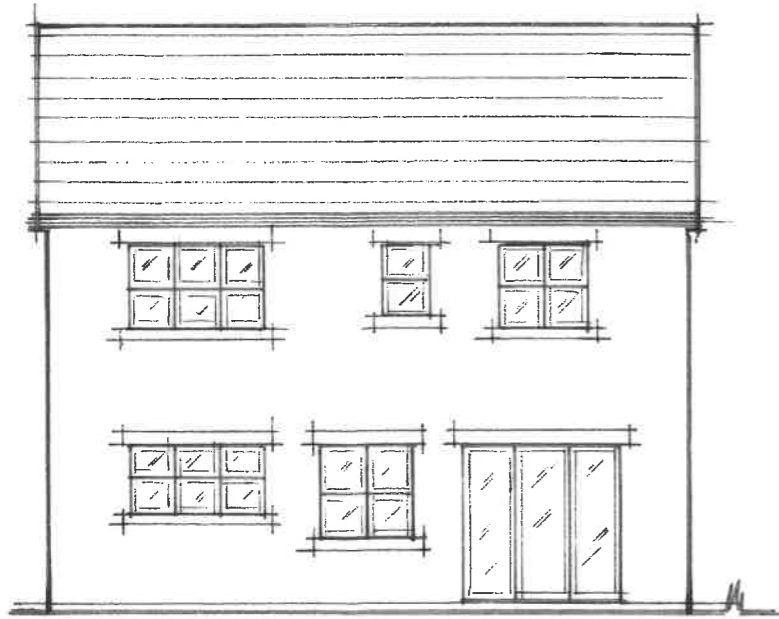

EXISTING REAR ELE.

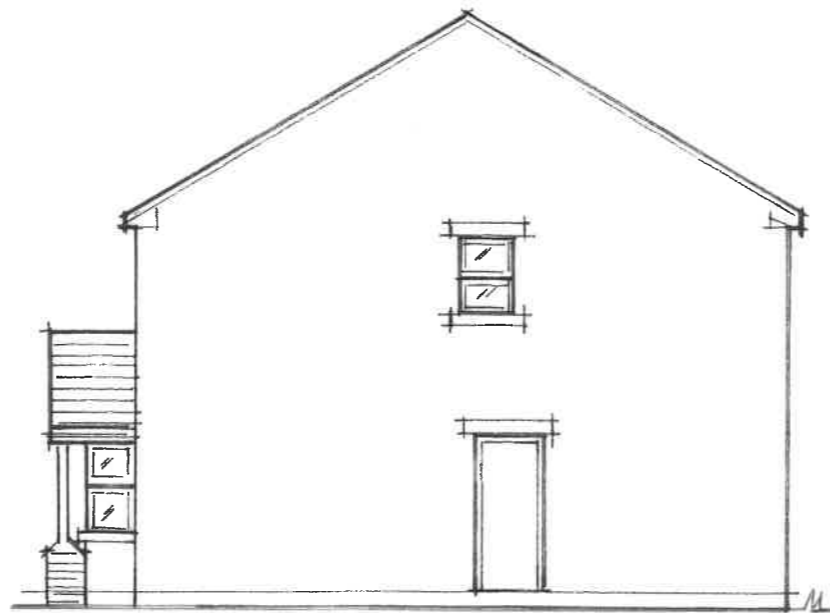

EXISTING SIDE ELEVATION

CLIENT
MR & MRS BAKER

TITLE
EXISTING
ELEVATIONS

PROJECT
SINGLE STOREY
EXTENSION TO
SIDE


ADDRESS
53 FOLLY WAY
MORN BLETION
BRISLEY
571-25P

DRAWING NO
937/1

DATE
NOV '25

SCALE
1:100

REV

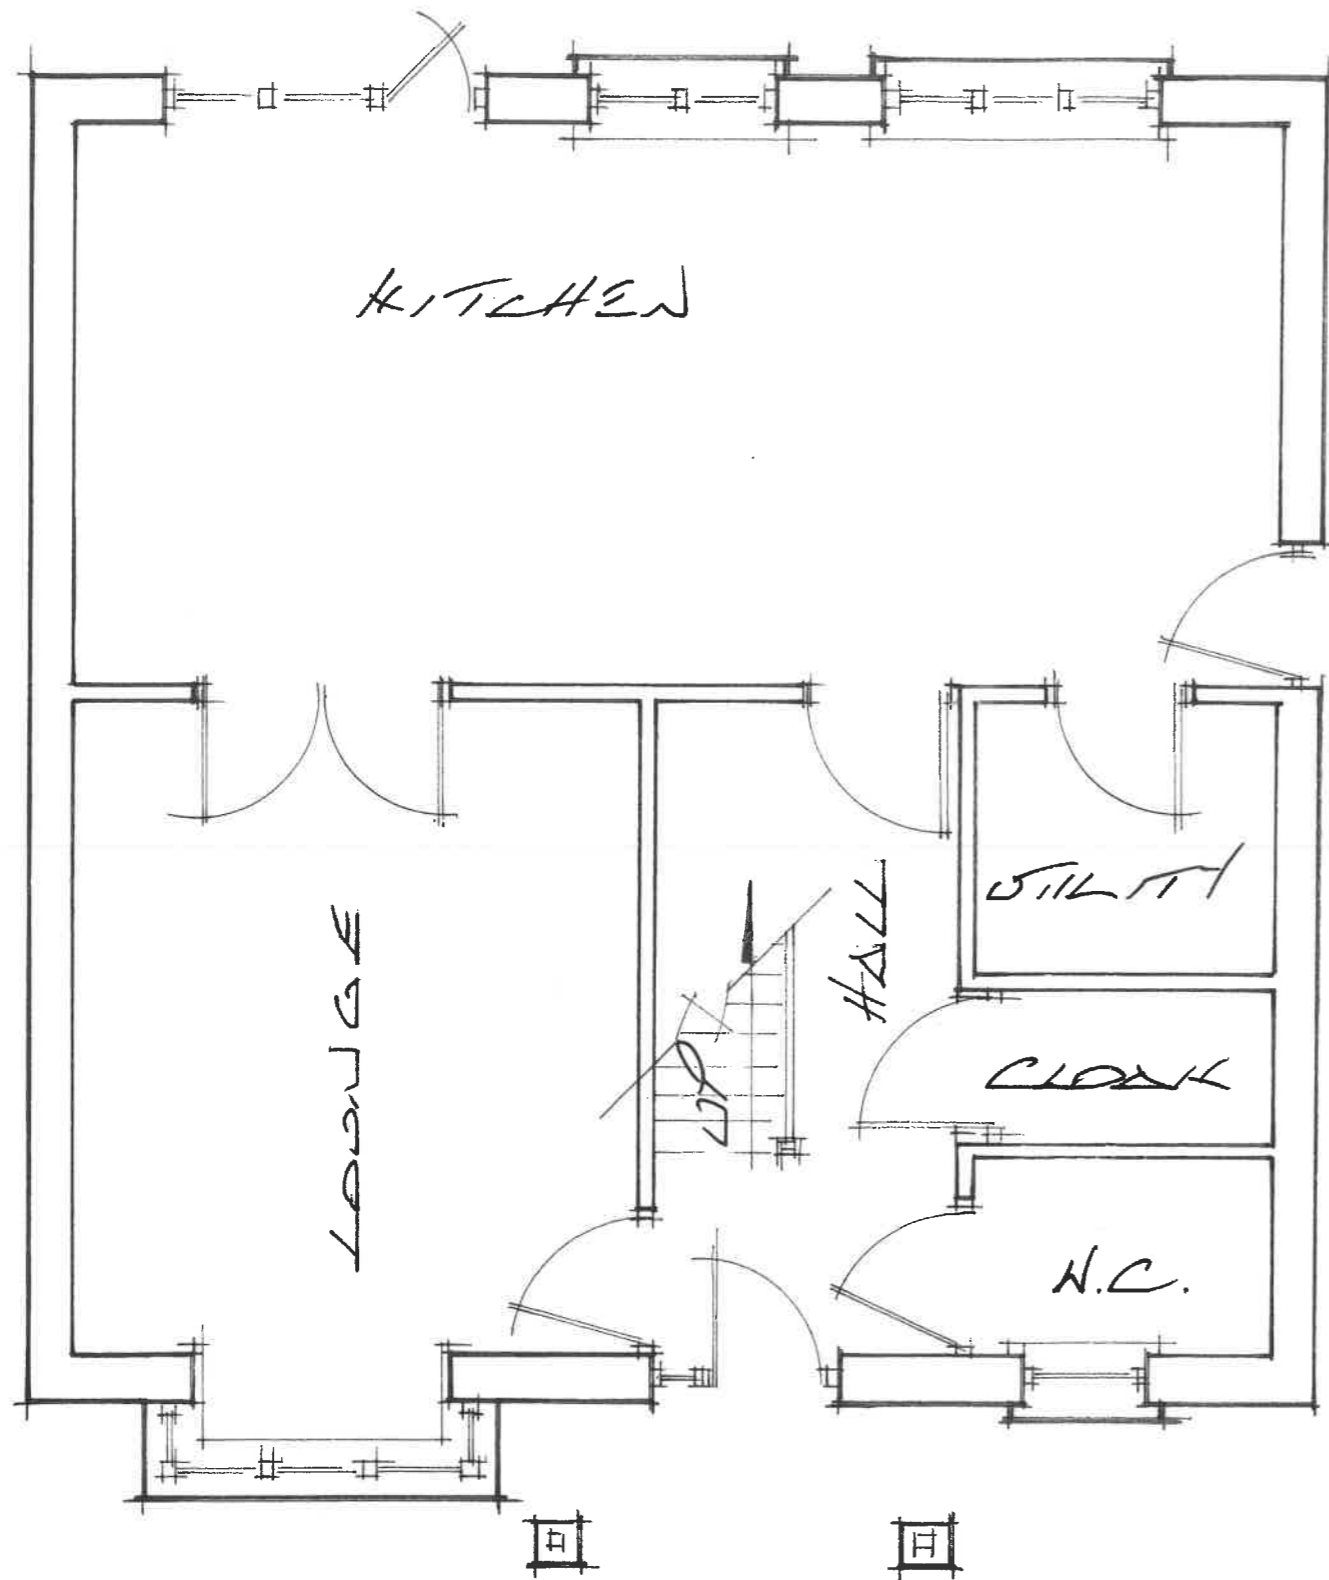


EXISTING GROUND FLOOR

<u>CLIENT</u> MR & MRS BAKER	
<u>TITLE</u> EXISTING FLOOR PLAN	
<u>PROJECT</u> SINGLE STOREY EXTENSION TO SIDE	
<u>ADDRESS</u> 53 POLLY WAY MANK BRETTON BRIDLEY 571-25P	
<u>DRWG NO</u> 937/2	<u>DATE</u> Nov '25'
<u>SCALE</u> 1:50	<u>KEY</u>




PROPOSED FRONT ELEVATION

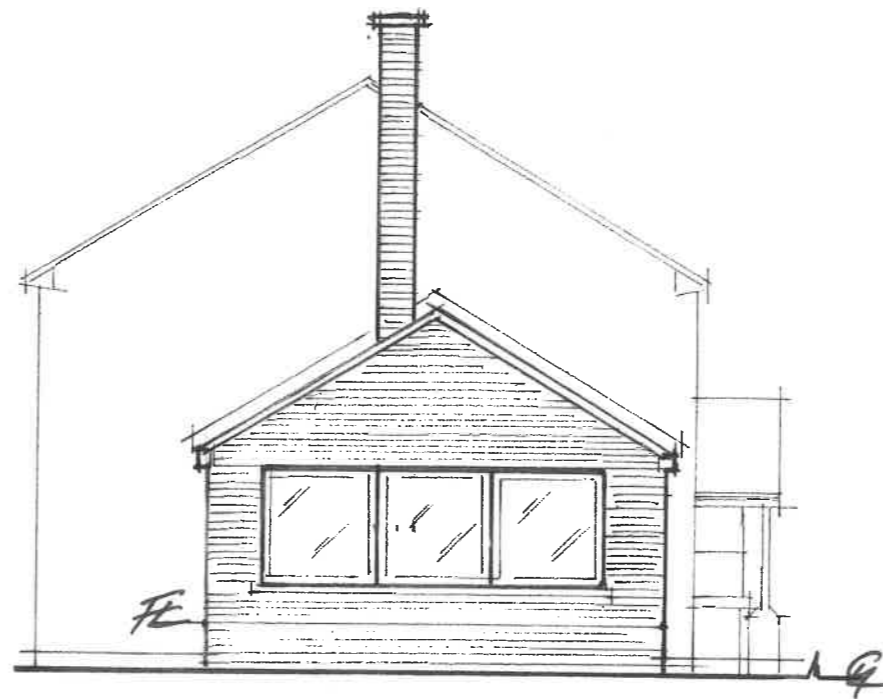

PROPOSED SIDE ELEVATION



PROPOSED REAR ELEVATION

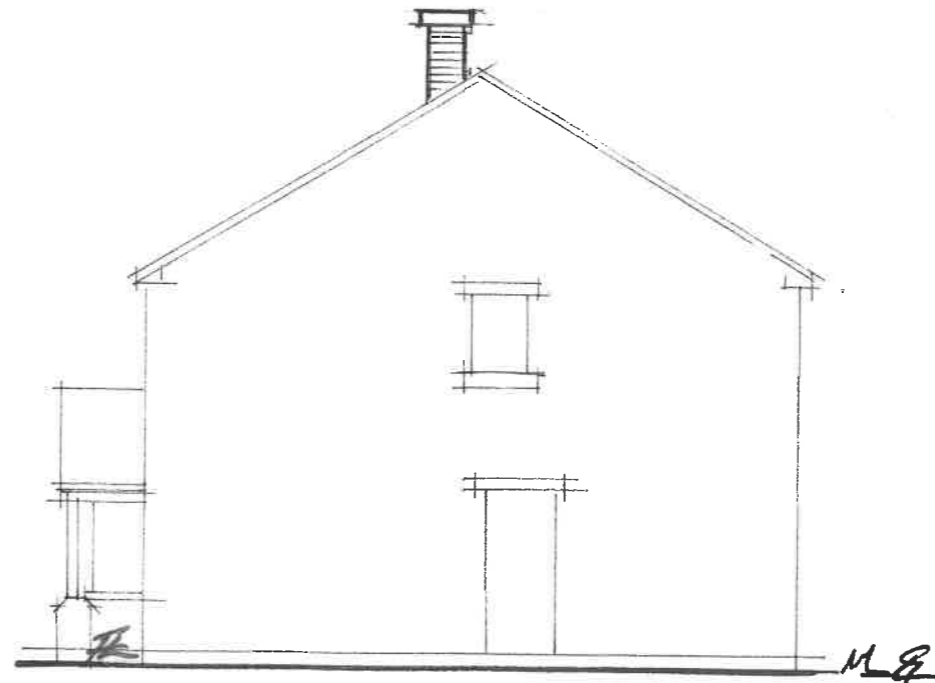

PROPOSED SIDE ELEVATION

CLIENT
MR & MRS BAKER


TITLE
PROPOSED
ELEVATIONS

PROJECT
SINGLE STOREY
EXTENSION TO
SIDE

ADDRESS
53 FOLLY WAY
MADON BRETTON
BARNSLEY
S71-2SP


<u>DRAWING NO</u> 437/3	<u>DATE</u> NOV '25'
----------------------------	-------------------------

<u>SCALE</u> 1/2" = 1'-0"	<u>REV.</u>
------------------------------	-------------

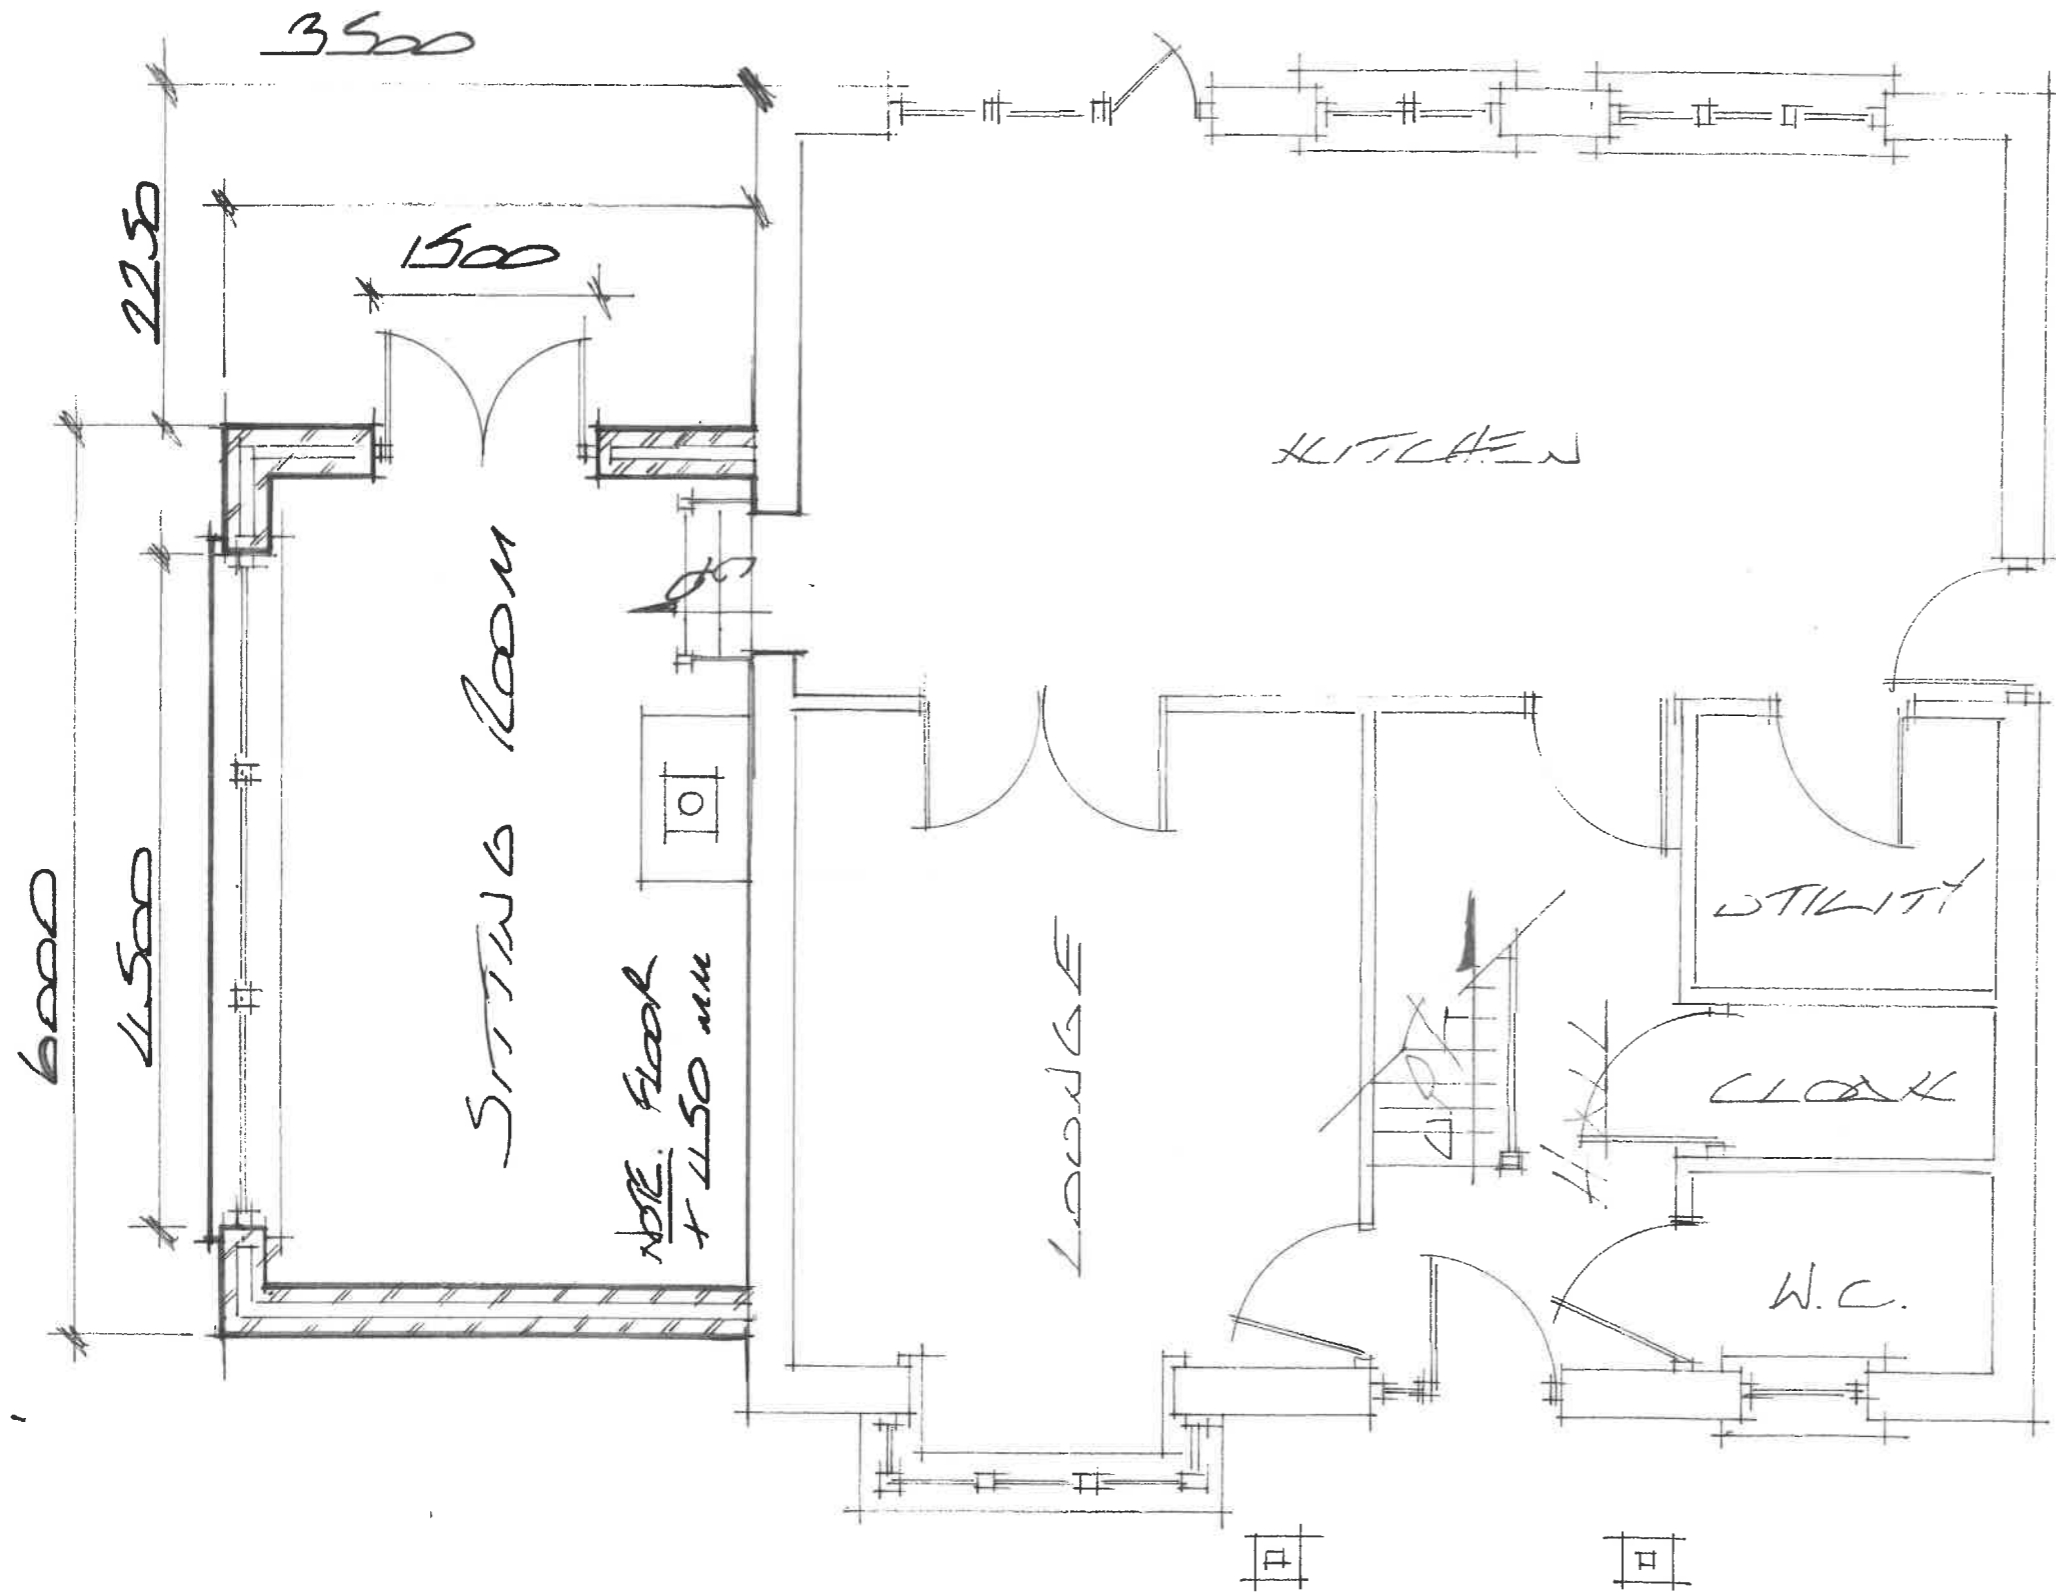


Proposed Ground Floor

<u>CLIENT</u> MR & MRS BAKER	
<u>TITLE</u> PROPOSED FLOOR PLAN	
<u>PROJECT</u> SINGLE STOREY EXTENSION TO SIDE	
<u>ADDRESS</u> 53 FOLLY WAY MORRIS BRETTON PARSOLEY 571-25P	
<u>Rev. No</u> 937 / 11	<u>DATE</u> Nov '25'
<u>SCALE</u> 1:50	<u>REV</u>

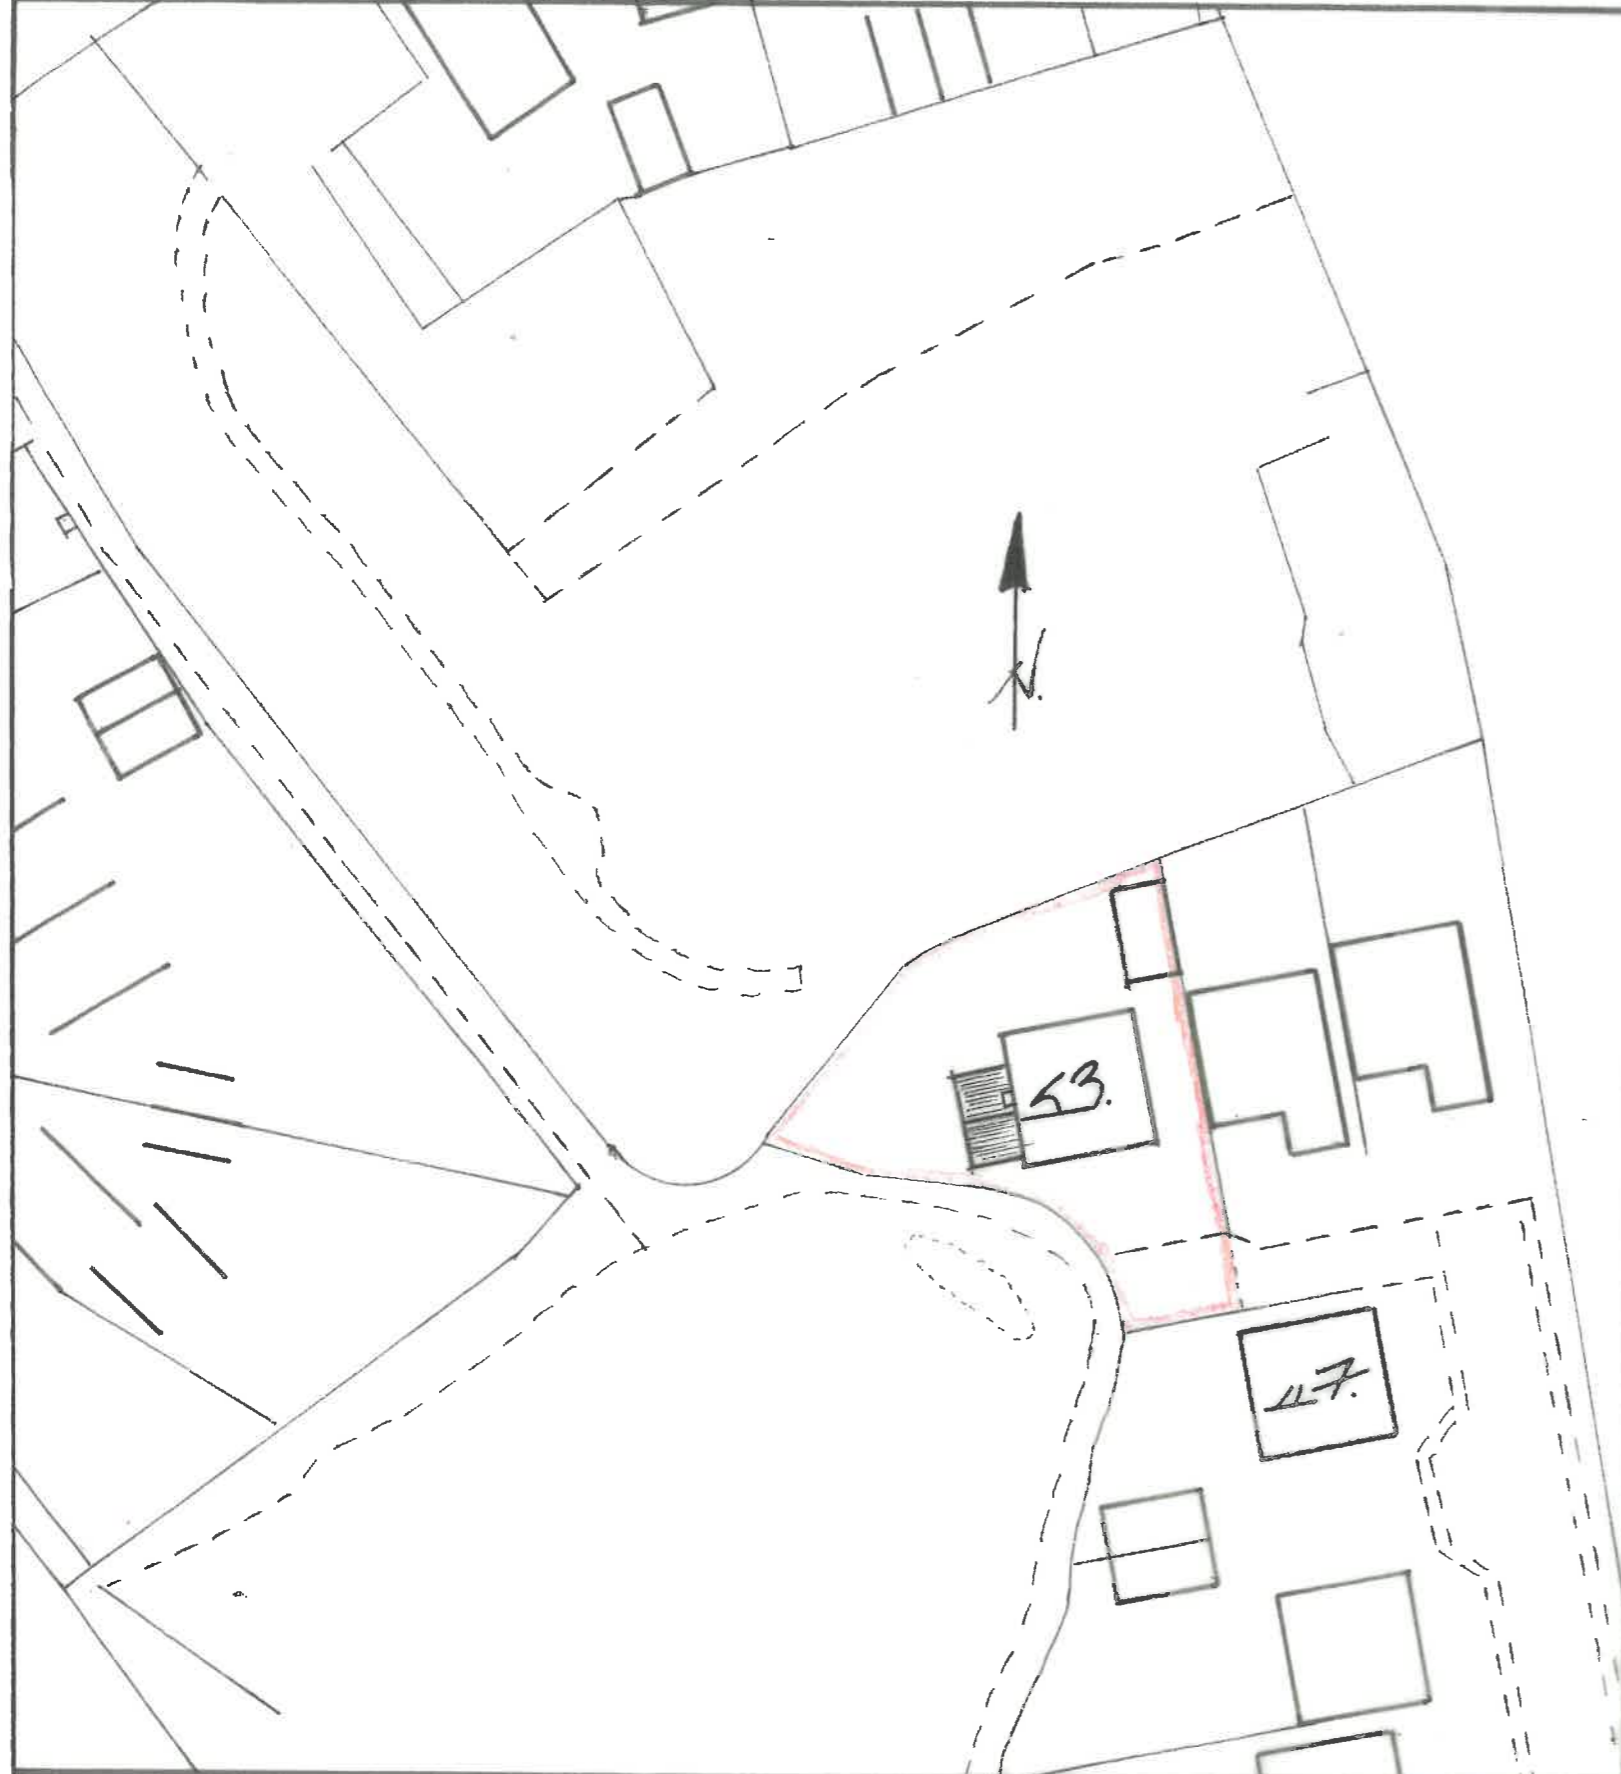

Block Plan - 1:500

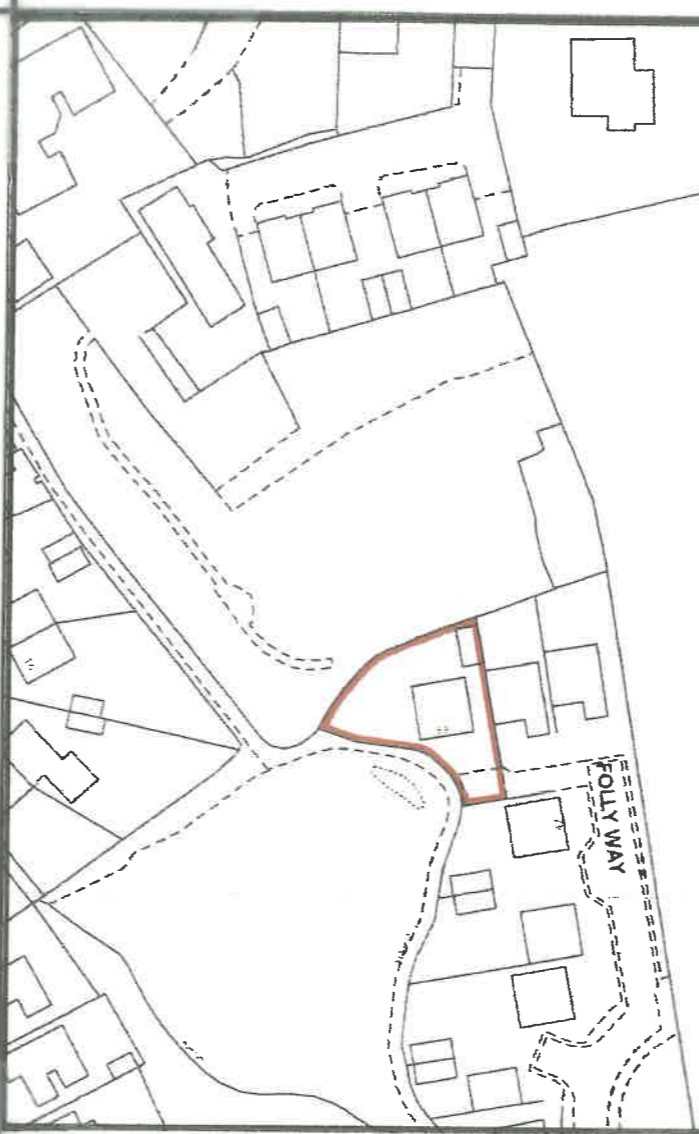

LOCATION PLAN
1:1250

CLIENT
MR & MRS BAKER.

TITLE
LOCATION &
BLOCK PLANS

PROJECT
SINGLE STOREY
EXTENSION TO
SIDE.

ADDRESS
53 FOLLY WAY
MONK BRETTON
BRASLEY
SF1-2SP

DRAWING NO
937/5

DATE
NOV '25'

SCALE
1:500, 1250

RE: