




2 Bed House Type Plans (with Mews)

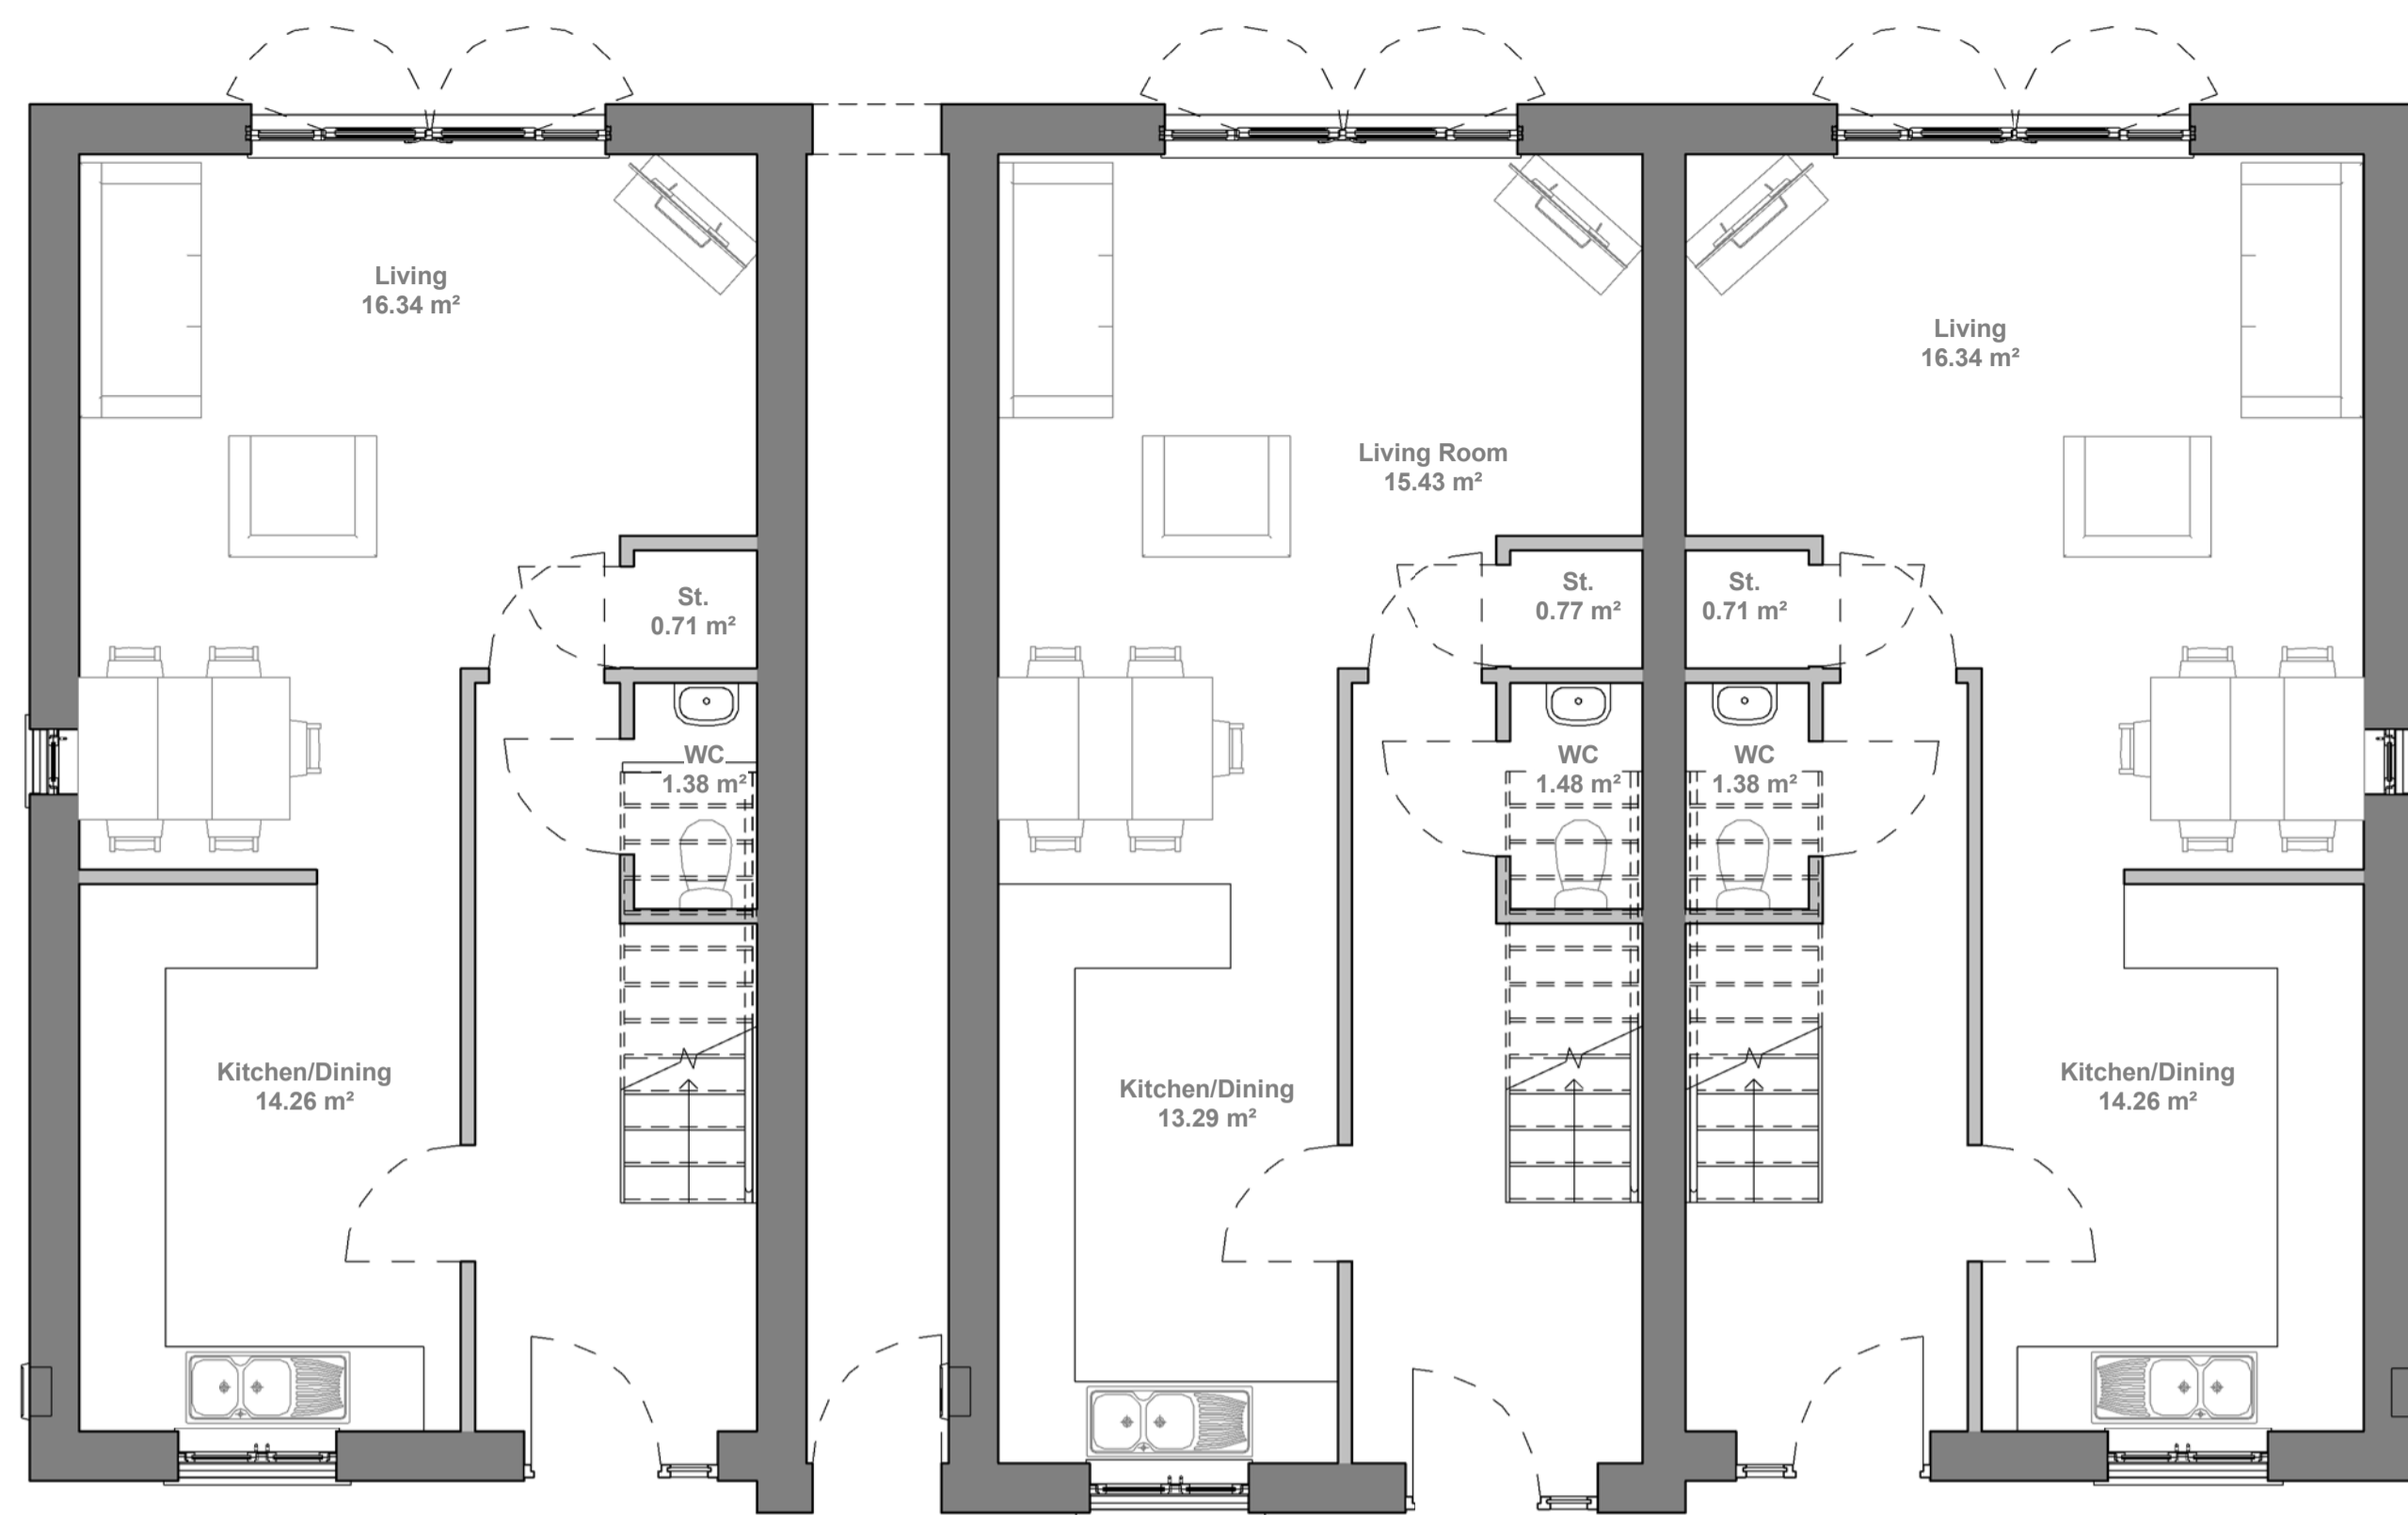

1 Ground Floor Plan
1 : 50

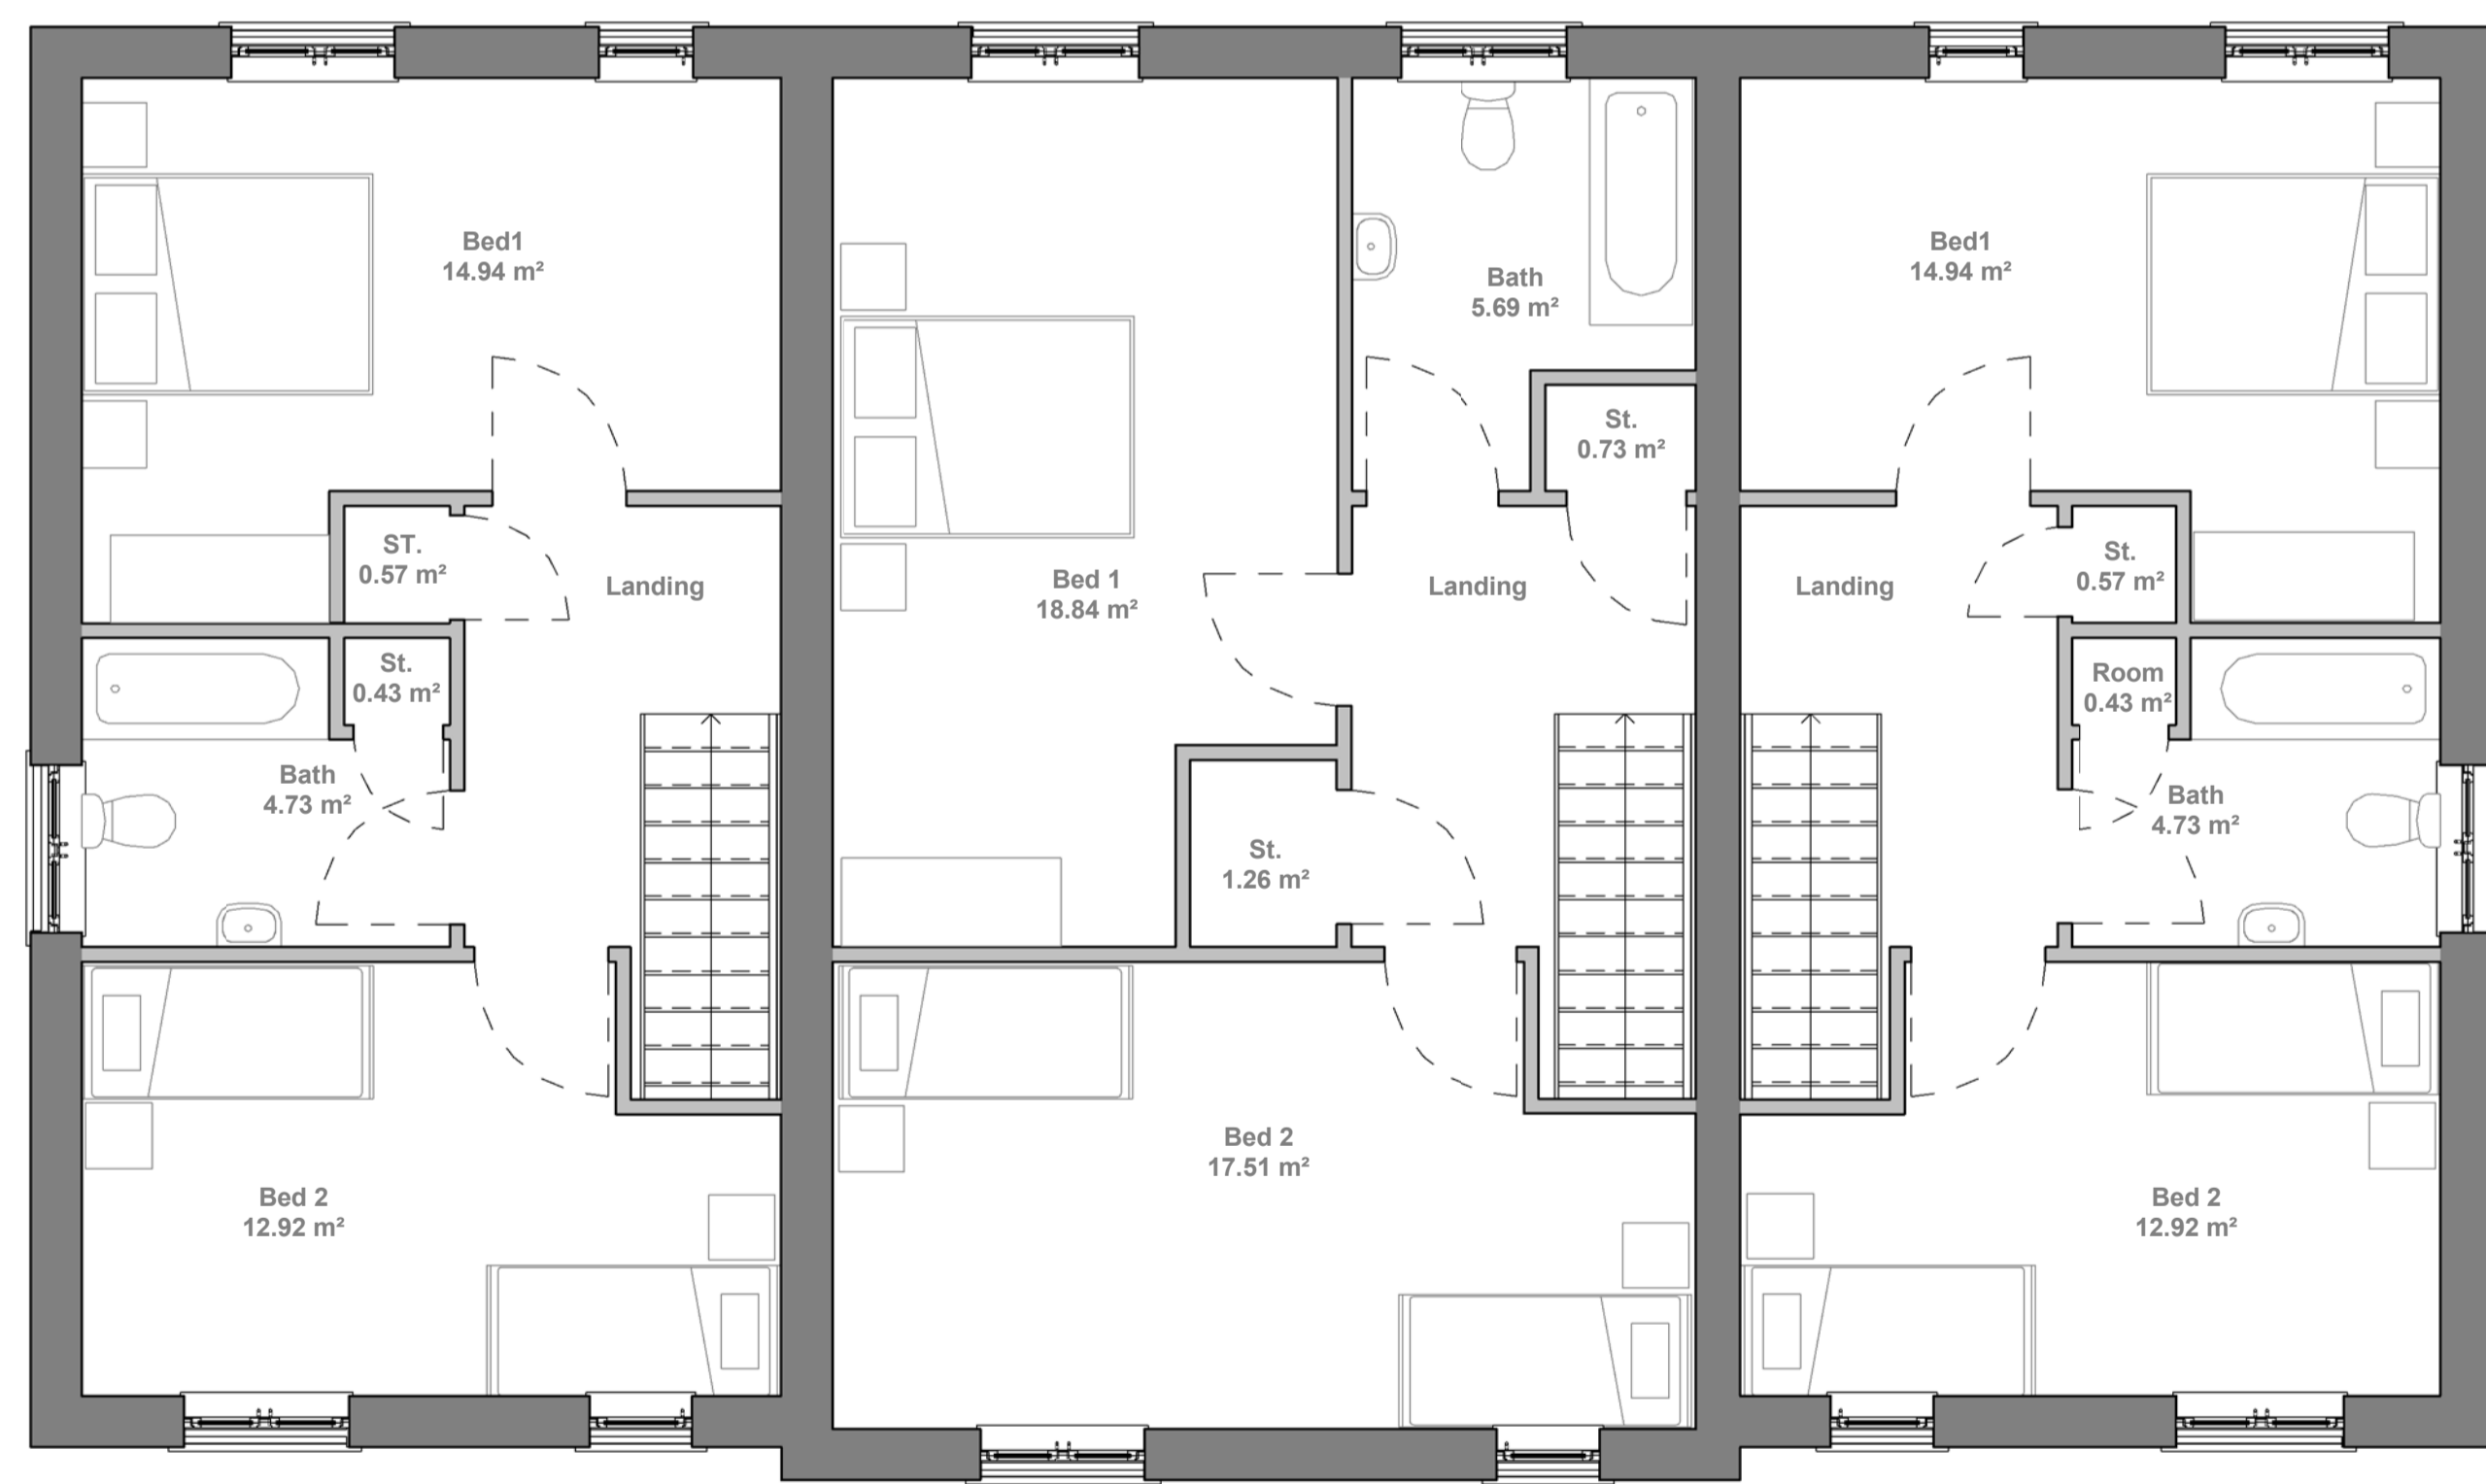

2 First Floor Plan
1 : 50

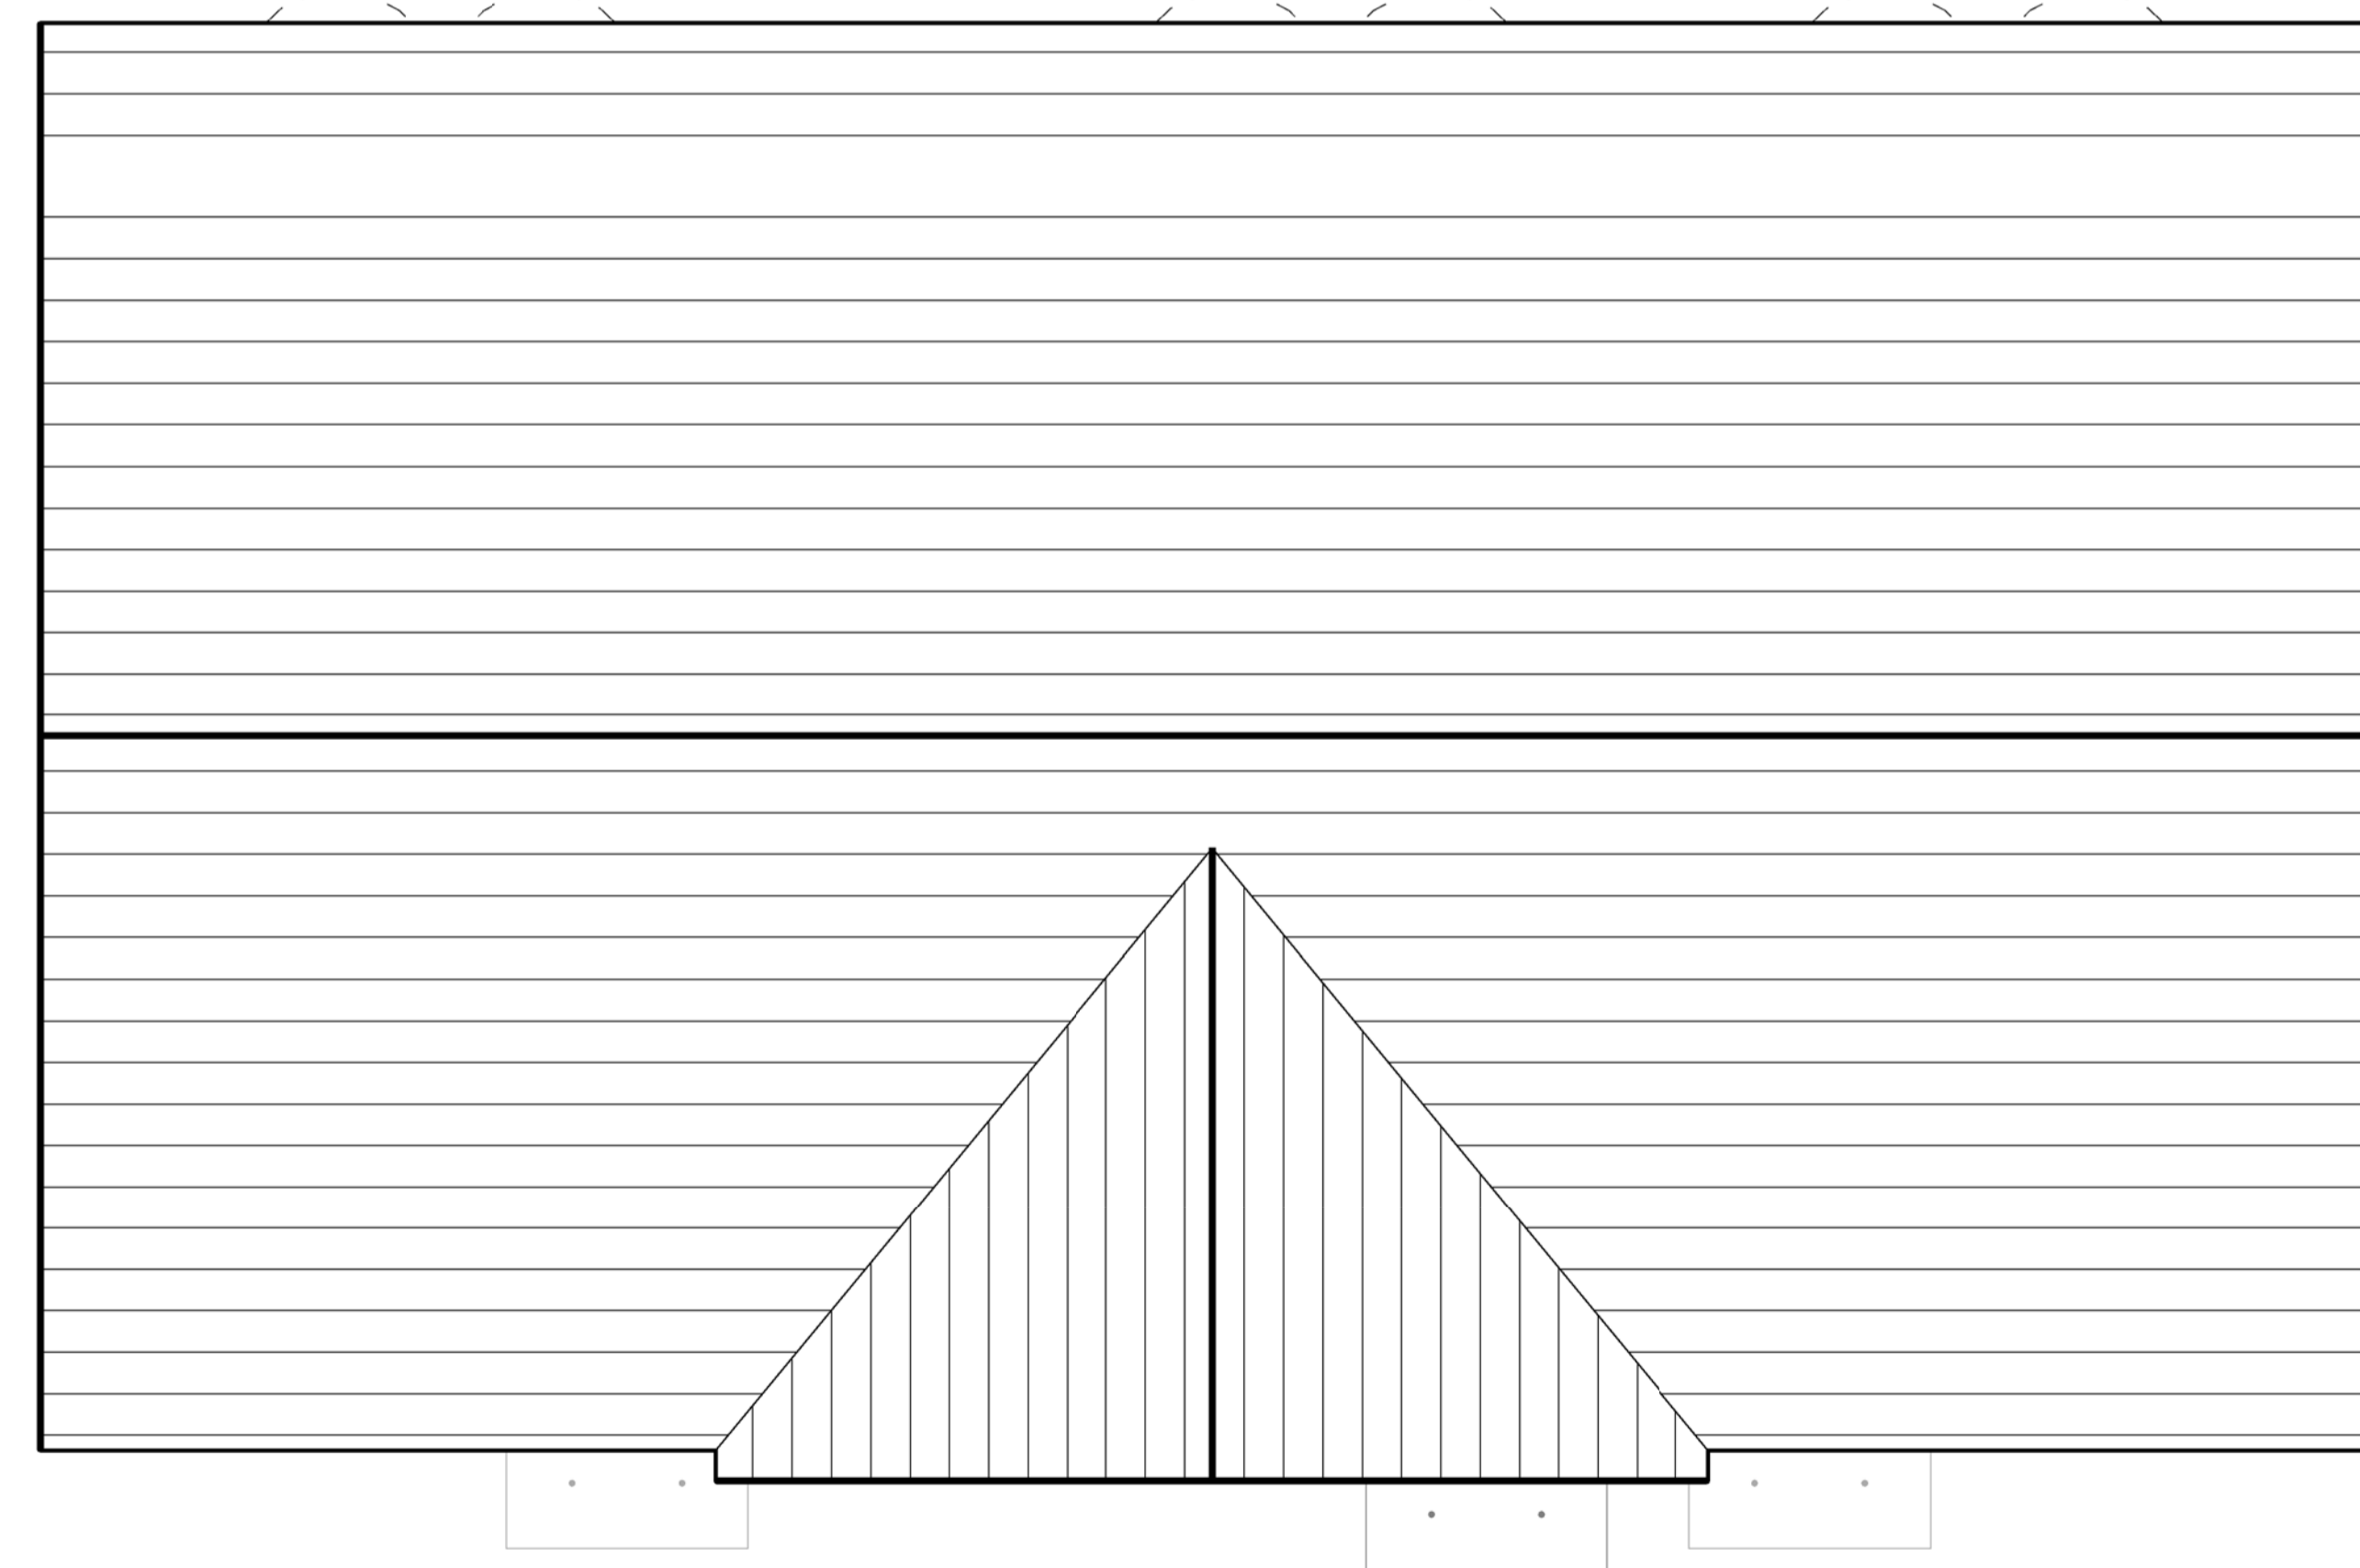


3 Roof Plan
1 : 50

RESPONSIBILITY IS NOT ACCEPTED FOR OTHERS SCALING DIRECTLY FROM THIS DRAWING. DO NOT SCALE FROM THIS DRAWING. USE WRITTEN DIMENSIONS ONLY.



KEY PLAN

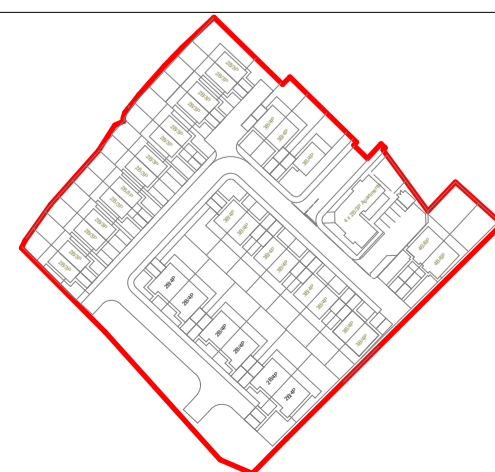

NOTES

Rev	Description	Date
P01	First Issue	17.10.19
P02	For information only	21.10.19
P03	Updated to client comments. RH-S house shown.	11.11.19
P04	Bathroom position amended to central property to provide window	18.11.19
P05	Updated to client comments	06.12.2019
P06	Updated to client comments dated 10.12.19	13.12.19

CLIENT
BBMC Housing Growth

PROJECT
St. Michael's Avenue

TITLE
Proposed 2 Bed House Type Plans (with Mews)

SCALE
1 : 50

DRAWING NUMBER
NPS_XX_ZZ_DR_A_048

STATUS CODE
S2

PURPOSE OF ISSUE
Planning

PROJECT NUMBER
1811301

REV CODE
P06

Drawn by
EA

Approved by
-

Checked by
BT



Barnsley - Gateway Plaza
Sackville Street
Barnsley
South Yorkshire
S70 2RD
barnsley@nps.co.uk

THIS DRAWING IS PRODUCED FOR USE IN THIS PROJECT ONLY AND MAY NOT BE USED FOR ANY OTHER PURPOSE. THE ORIGINATOR ACCEPTS NO LIABILITY FOR THE USE OF THIS DRAWING OTHER THAN THE PURPOSE FOR WHICH IT WAS INTENDED IN CONNECTION WITH THIS PROJECT AS RECORDED IN THE 'PURPOSE FOR ISSUE' AND 'FILE STATUS CODE'.

THIS DRAWING MAY NOT BE REPRODUCED IN ANY FORM WITHOUT PRIOR WRITTEN AGREEMENT.

© CROWN COPYRIGHT AND DATABASE RIGHTS - ORDNANCE SURVEY LICENCE NUMBER 100019340.