





**PROPOSED GROUND FLOOR PLAN**  
SCALE 1:50

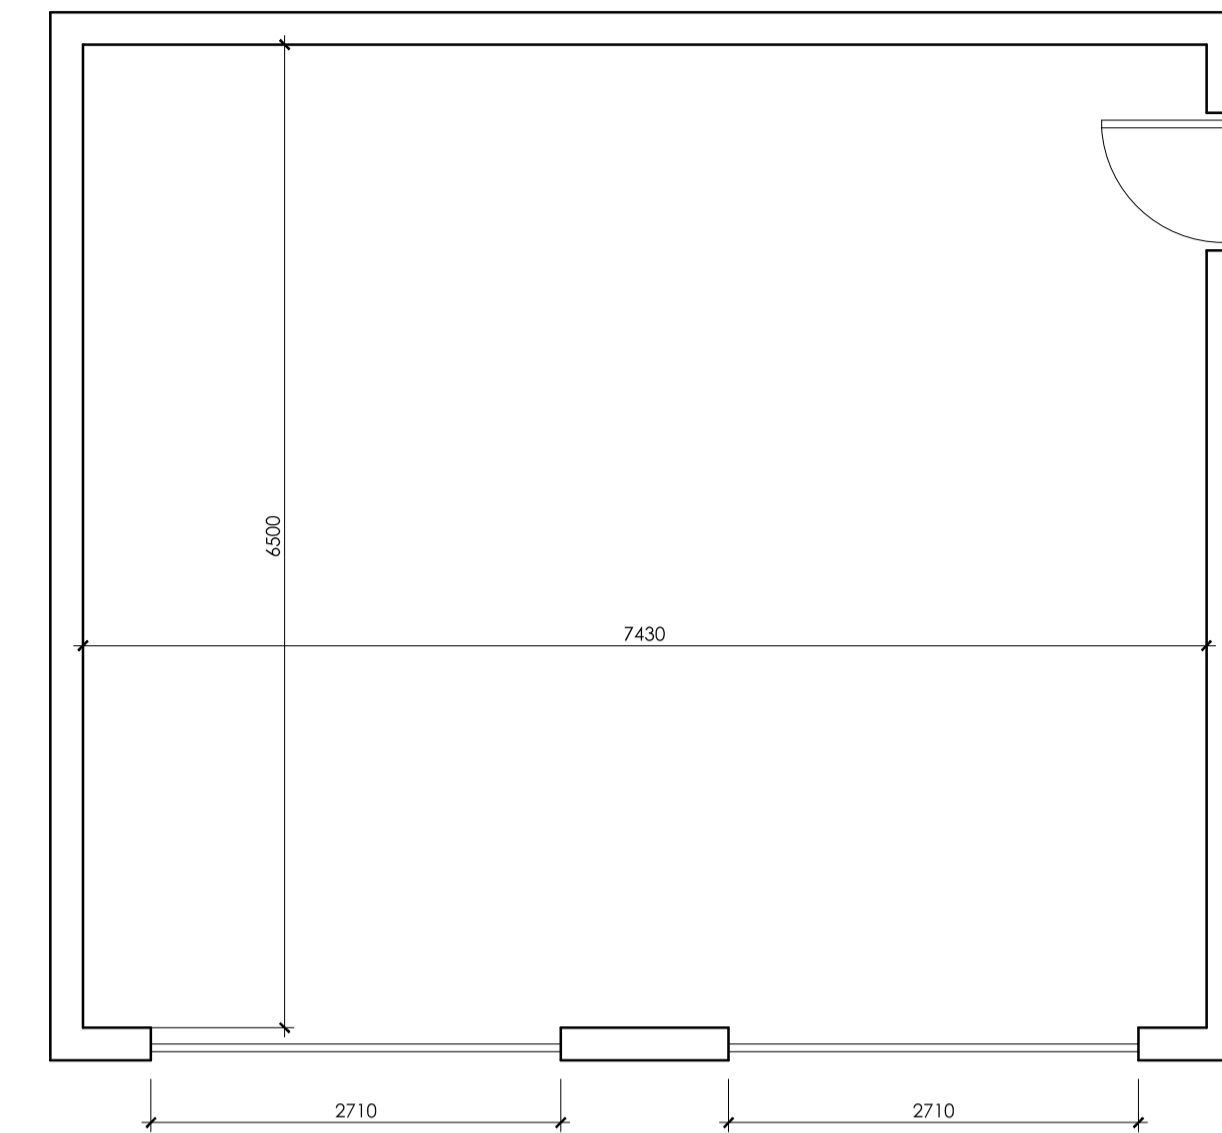


**PROPOSED GARAGE PLAN**  
SCALE 1:50

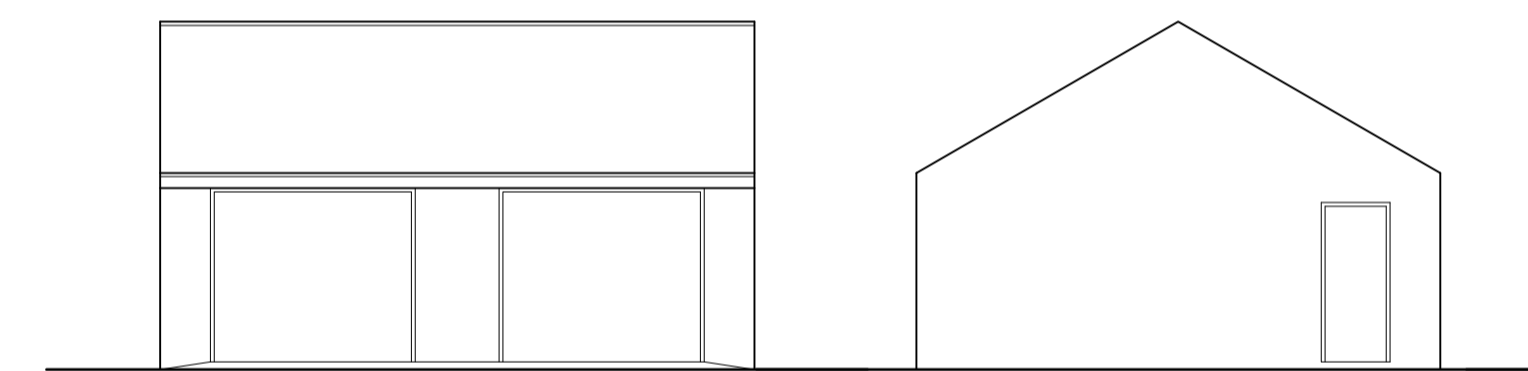

**PROPOSED FRONT**  
SCALE 1:100

**PROPOSED SIDE**  
SCALE 1:100

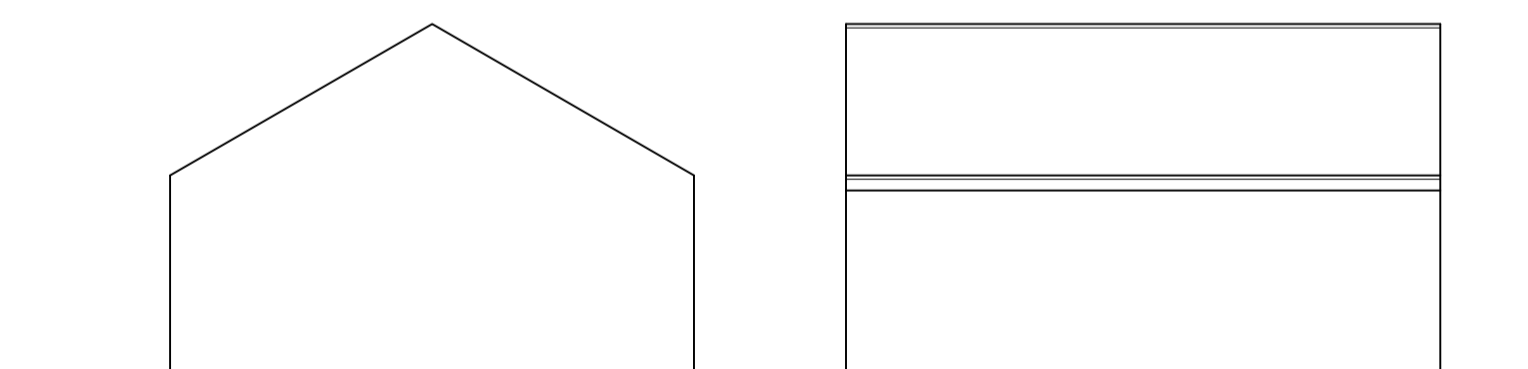

**PROPOSED SIDE**  
SCALE 1:100

**PROPOSED REAR**  
SCALE 1:100

		OFFICE ONE, 34 VICTORIA ROAD, BARNSELEY, S70 2BU		Phone: 01226 208482 Email: info@whiteaguspартnership.co.uk Web: www.whiteaguspартnership.co.uk	
ARCHITECTURAL SERVICES					
Project: <b>PROPOSED EXTENSION AT          8 HALL PLACE, MONK BRETTON          BARNSELEY, S71 2EX</b>			Client: <b>MR &amp; MRS MELLOR</b>		
Drawing Title: <b>PROPOSED GROUND FLOOR</b>		Date: <b>AUGUST 2020</b>	Scale: <b>1:50 @ A1</b>	Ref: <b>20-084</b>	
		Dwg. No. <b>02</b>	Rev. <b>A</b>		
Date	Suffix	Description	Date	Suffix	Description
12/10/2020	A	REVISED TO CLIENTS REQUIREMENTS			