


© The copyright in this drawing is vested in CodaStudios and no assignment of any kind has been, or is, granted to any third party provision of copies or originals or otherwise unless agreed in writing.


**DO NOT SCALE EXCEPT FOR THE PURPOSES OF PLANNING**  
The contractor shall check and verify all dimensions on site and report any discrepancies in writing to CodaStudios before proceeding with work.

**FOR ELECTRONIC DATA ISSUE**  
Electronic Data / drawings are issued as "read only" and should not be interrogated for measurement. All dimensions and levels should refer to those values stated on the drawing. Coda Studios Ltd is not responsible for any discrepancies caused by the overlay of other parties BIM/IFC model overlaid purely as reference.


Revision	Date

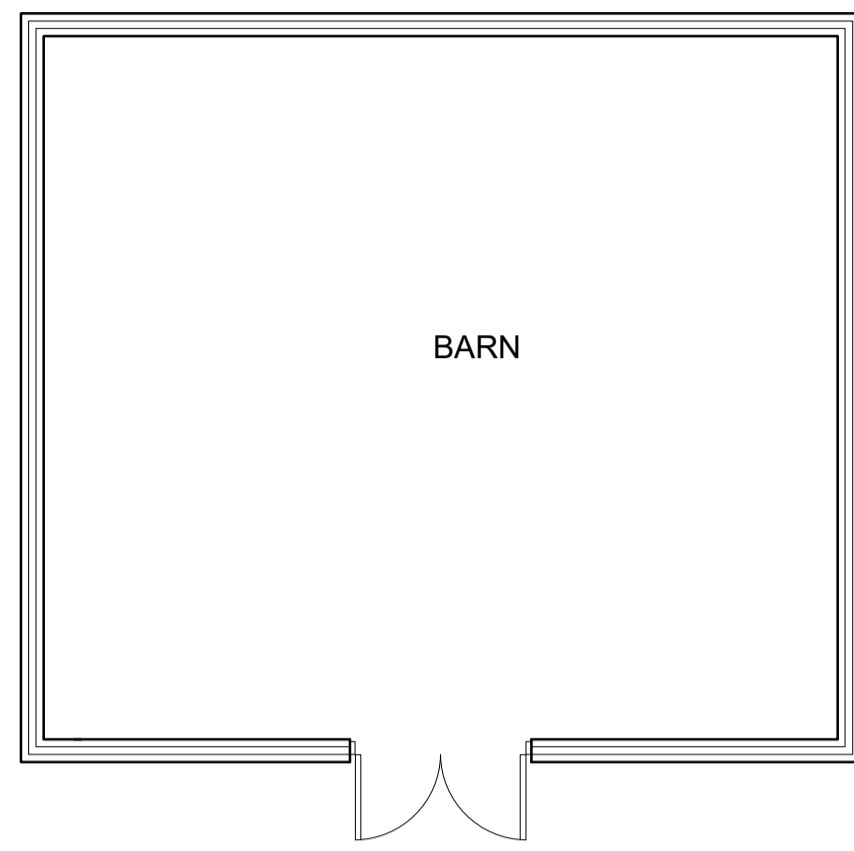


**EXISTING BARN FLOOR PLAN**  
SCALE 1:100

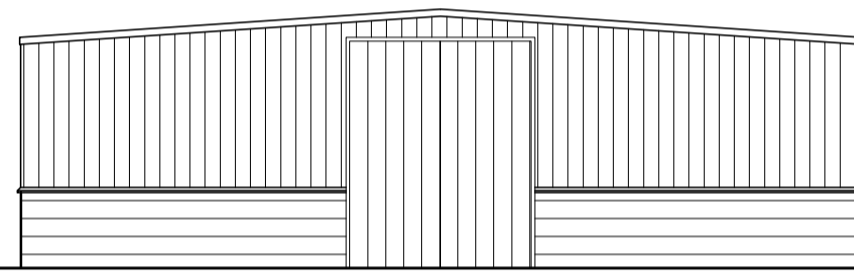


**EXISTING SOUTH - EAST ELEVATION**  
SCALE 1:100

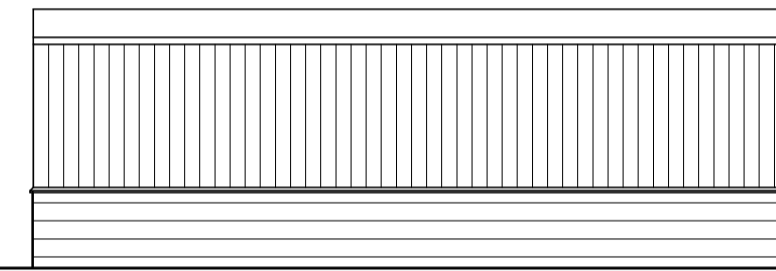

**EXISTING SOUTH - WEST ELEVATION**  
SCALE 1:100

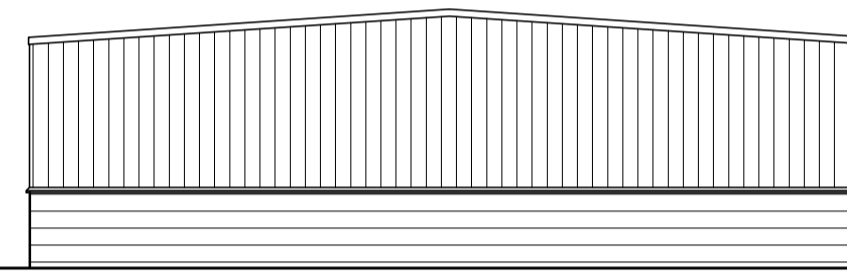

**EXISTING NORTH - WEST ELEVATION**  
SCALE 1:100

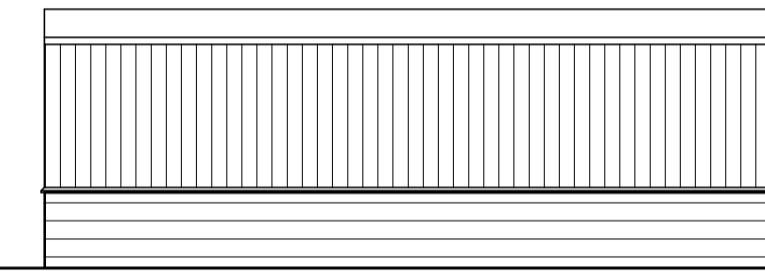

**EXISTING NORTH - EAST ELEVATION**  
SCALE 1:100

**THIS DRAWING MUST BE READ IN CONJUNCTION WITH THE SERIES**

00 FEASIBILITY	19 INTERNAL DET
01 EXISTING SITE	20 LIFT AND STAI
02 EXISTING PLANS	21 ROOF DETAIL
03 EXISTING ELEVATIONS	22 WINDOW PACI
04 EXISTING SECTIONS	23 DOOR PACKA
05 PROPOSED SITE	24 METAL WORK
06 PROPOSED PLANS	25 FACADES
07 PROPOSED ELEVATIONS	26 EXTERNALS P
08 PROPOSED SECTIONS	27 BATHROOM P
09 PLANNING DETAILS	28 KITCHEN PACI
10 DEMOLITION	29 WAYFINDING
11 FIRE STRATEGY	30 COMMUNAL E
12 SETTING OUT	31 PRIVATE ELEC
13 APARTMENT SETTING OUT	32 COMMUNAL FI
14 WALL AND PARTITION TYPES	33 PRIVATE FINI
15 FLOOR AND ROOF TYPES	34 COMMUNAL C
16 GROUND WORKS DETAIL	35 PRIVATE CEIL
17 SUPERSTRUCTURE DETAILS	36 LEGAL PACKA
18 MASONRY	50 DOCUMENTS

CODA Studios Ltd, 82 Countess Road, Sheffield, S1 4TE  
T: 0114 279 6003 E: information@codastudios.co.uk

Client  
**Dave Connor Jnr**

Project  
**Common Road**

Drawn	Checked	Date
LC	DB/AH	03/2026

Title  
**Existing Plans and Elevations**

Suitability Code	Purpose for issue
	<b>COMMENT</b>

Drawing No  
**3439 - CDA - 00 - ZZ - DR - A - 0200**

Project	Originator	Volume	Level	Type	Role	Number