


0 1 2 3 4 5

SCALE BAR

TOWARDS HOOD GREEN ROAD


SIDE ELEVATION ON A
FACING DWELLING

RIDGE AS EXISTING BUNGALOW

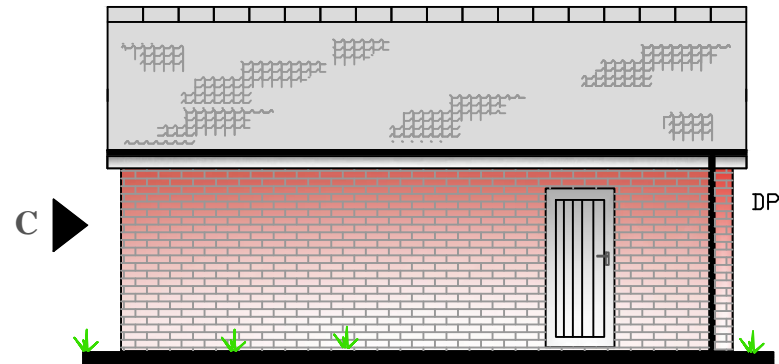



SECURE EXTERNAL DOOR

FRONT ELEVATION ON C
FACING CASTLE DRIVE

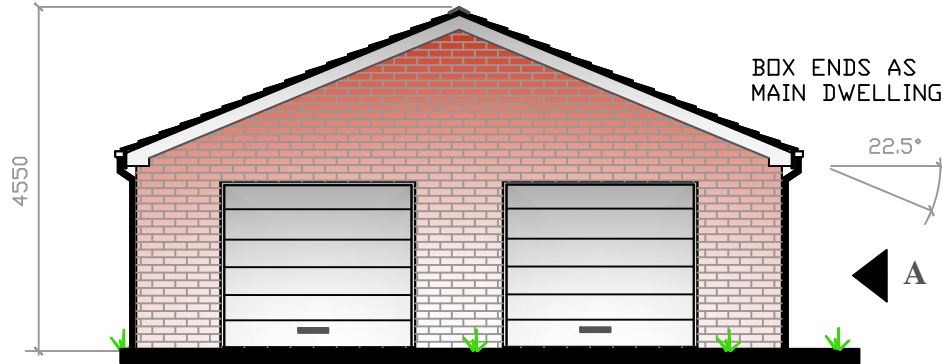


MAIN ACCESS DOORS IN GALVANIZED STEEL UP & OVER / ROLLER SHUTTER

SIDE ELEVATION ON B
FACING HOOD GREEN ROAD

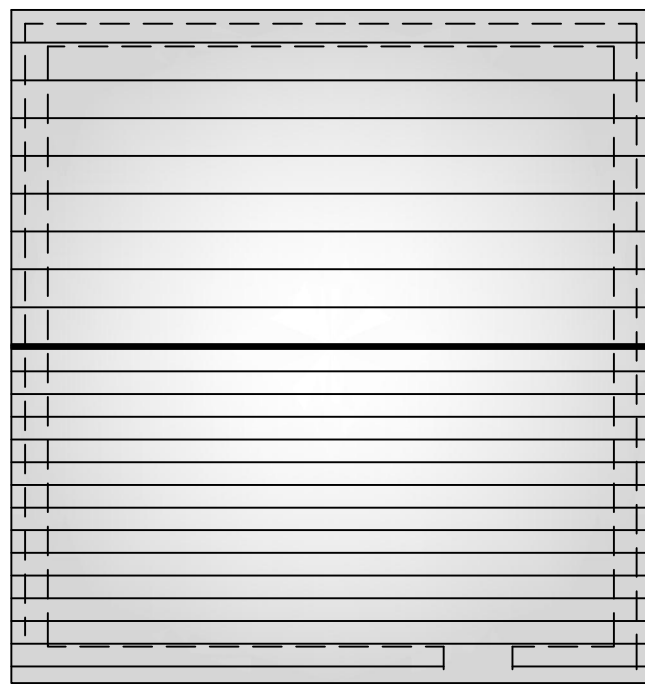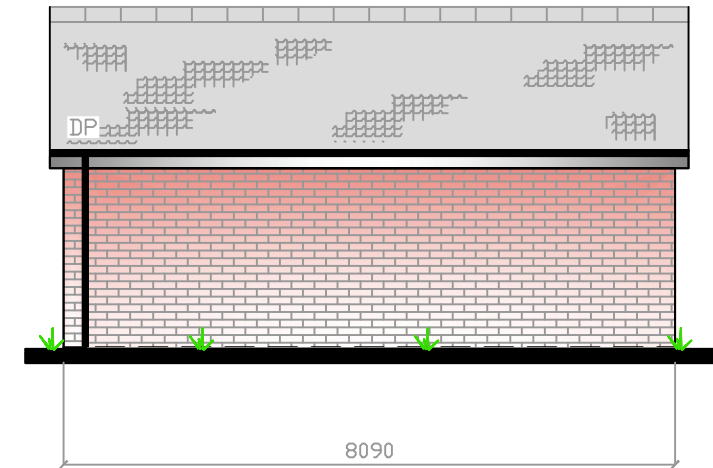

ROOF IN PLAN
SIDE FACING DWELLING

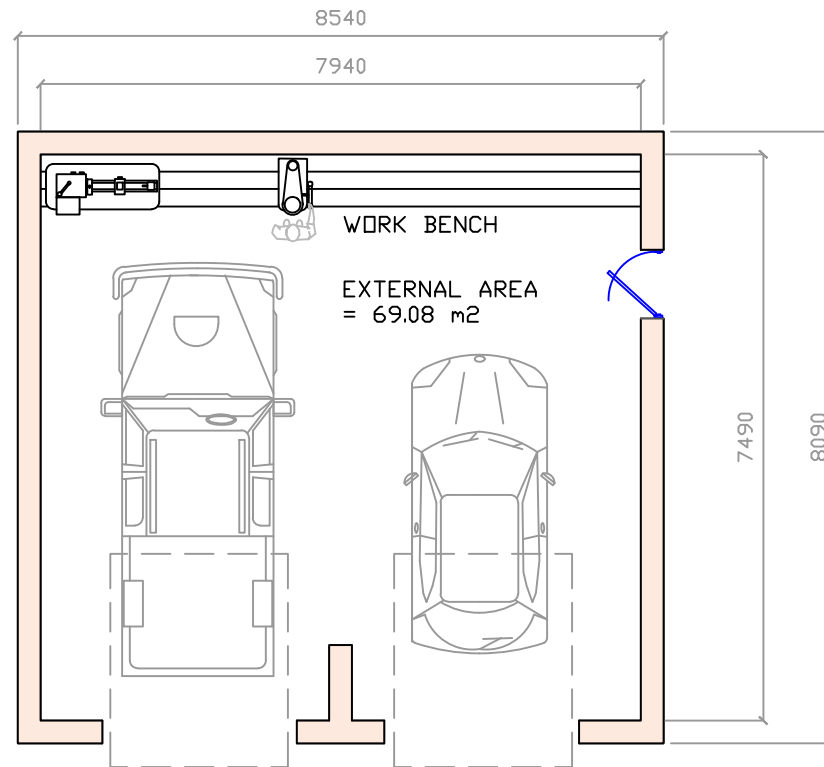

FLOOR PLAN
FACING CASTLE DRIVE

C

GENERAL NOTES

- ROOF TILES TO NEW GARAGE TO MATCH THE EXISTING BUNGALOW USING MARLEY MENDIP INTERLOCKING TILES IN ANTHRACITE GREY
- ALL EXTERNAL BRICKWORK TO MATCH THE EXISTING BUNGALOW USING CARLTON HEATHER SAND FACE BRICKS
- ALL BARGE AND FASCIA BOARD DETAIL TO MATCH THE MAIN BUNGALOW IN GREY UPVC
- ALL RAINWATER GOODS TO MATCH THE MAIN BUNGALOW USING OGEE SECTION GUTTERS WITH 65 DOWN PIPES IN BLACK PLASTIC
- EXTERNAL AREA OF PROPOSED GARAGE = 69.08m2

5
4
3
2
1
0

CLIENT
12 CASTLE DRIVE
HOOD GREEN

TITLE
DRAWING SHOWING PROPOSED GARAGE

SCALE 1:100 @ A3

REV

DATE 04/08/2020

DRG No 20/003

