


Drawing No.	Rev No.
MMN001 -003	

DO NOT SCALE: Contractor to check all dimensions and report any omissions or errors


**NOTES**




PROPOSED FRONT ELEVATION  
SCALE 1:100 AT A3

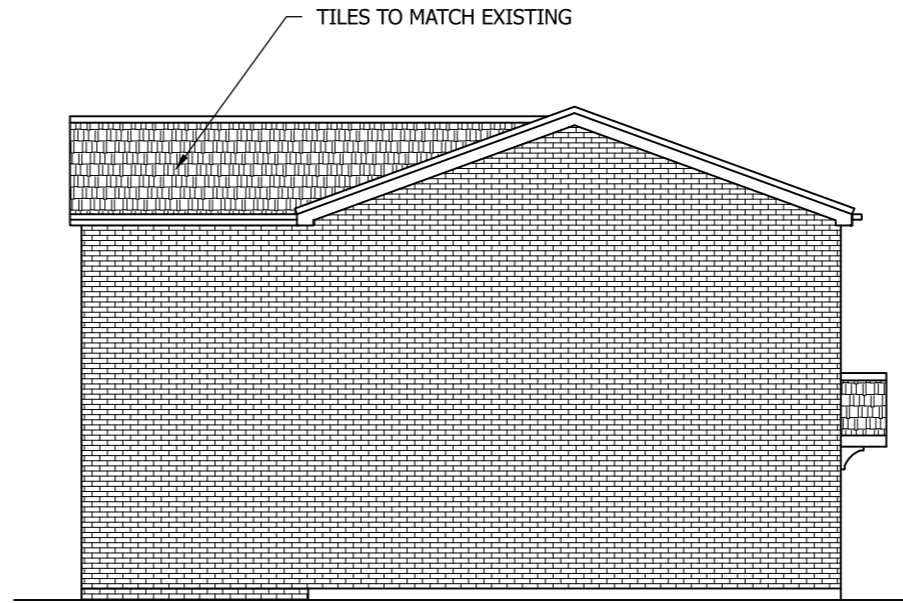

PROPOSED END ELEVATION  
SCALE 1:100 AT A3

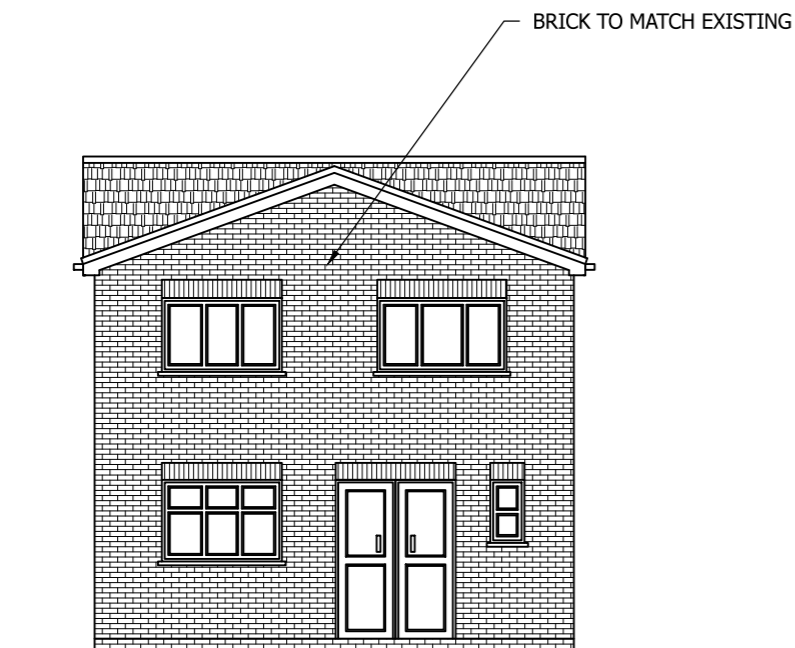

PROPOSED REAR ELEVATION  
SCALE 1:100 AT A3

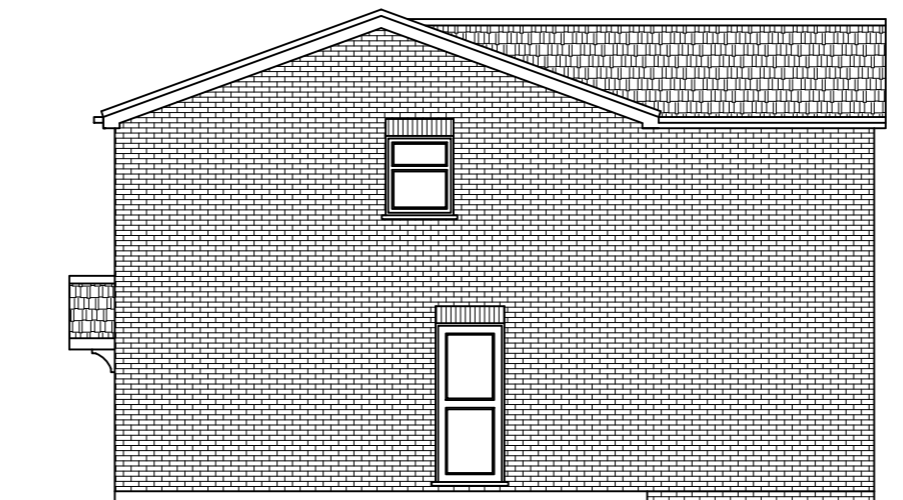

PROPOSED END ELEVATION  
SCALE 1:100 AT A3

Rev	Description	By	Chk	App	Date
-----	-------------	----	-----	-----	------

JRB DESIGNS Ltd  
1 Saville Road  
Cudworth  
Barnsley  
S72 8LT  
Tel: 01226 383542  
Fax: 01226 380078  
Mob: 07970 541192  
Email: john@jrbdesigns.co.uk

This drawing is copyright. © jrbdesigns Ltd.

Client

MRS. M NEWTON

Drawing Title

PROPOSED ELEVATIONS

Address

6 DUNMERE CLOSE  
MONK BRETTON  
BARNSELEY  
S71 1XR

Project Title:

PROPOSED TWO STOREY  
REAR EXTENSION

Purpose of Issue:

PLANNING

Drawing Status

FIRST ISSUE

Scale at A3

AS SHOWN

Drawn By

JRB

Date

14/08/2021

Checked By

Date

14/08/2021

Approved By

Date

14/08/2021

Project No.

MMN001

Drawing No.

003

Revision

-

APPROVAL  INFORMATION  TENDER  CONTRACT  CONSTRUCTION