


This drawing is copyright and shall not be reproduced nor used for any other purpose without the written permission of the Architects. This drawing must be read in conjunction with all other related drawings and documentation. It is the contractor's responsibility to ensure full compliance with the Building Regulations. It is the contractor's responsibility to check and verify all dimensions on site. Any discrepancies to be reported immediately. IF IN DOUBT ASK. Materials not in conformity with relevant British or European Standards/Codes of practice or materials known to be deleterious to health & safety must not be used or specified on the project.

XREF'S IN THIS DRAWING

Floor Area: 77.8 sq.m./ 837 sq.ft.

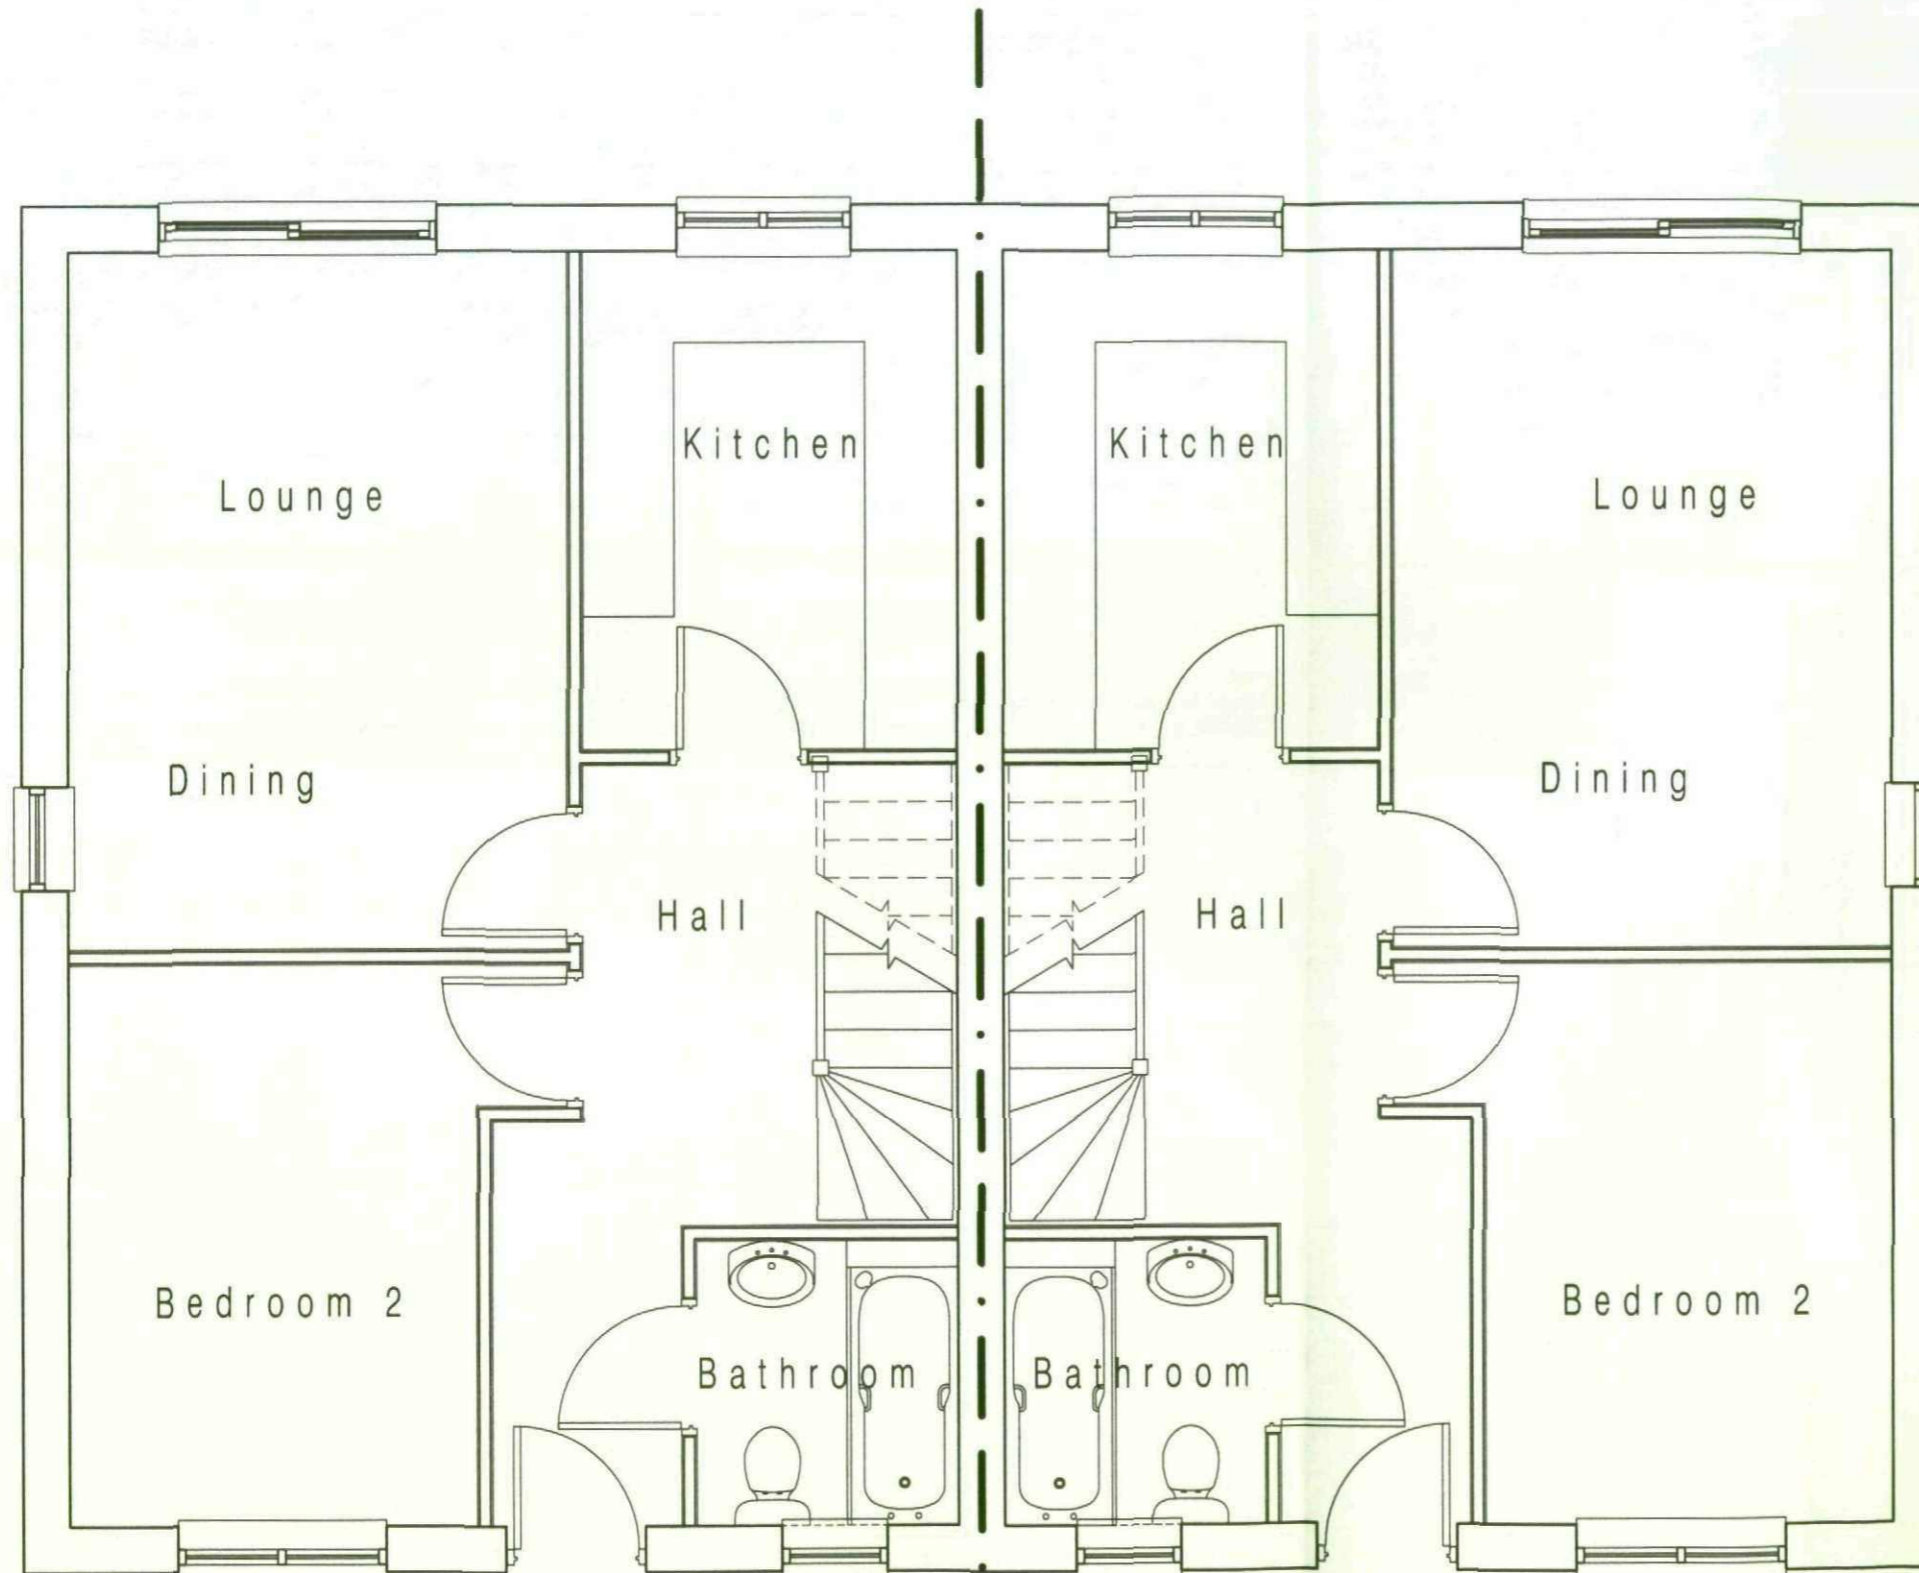

No	Date	Description	Checked By
CLIENT			
OAKWELL HOMES			
PROJECT			
DEVELOPMENT OF LAND AT MILTON CRESCENT - BARNESLEY			
TITLE			
PROPOSED 2 BED DORMER BUNGALOW GF PLAN			
DRAWING STATUS			
PLANNING APPROVAL			
DRAWN	NJT	CHECKED	NJT
SCALE	1:50 @ A3		
DATE	DECEMBER 2009		

CLIENT

OAKWELL HOMES

PROJECT

DEVELOPMENT OF LAND AT MILTON CRESCENT - BARNESLEY

TITLE

PROPOSED 2 BED DORMER BUNGALOW GF PLAN

DRAWING STATUS

PLANNING APPROVAL

DRAWN	NJT	CHECKED	NJT
-------	-----	---------	-----

SCALE 1:50 @ A3

DATE DECEMBER 2009




T: 01474 014749 | E: njt@njtdesign.co.uk | www.njtdesign.co.uk

JOB NO.	DRAWING NUMBER	REV
08-012	A(00)-01	-

2 Bed Dormer Bungalow - Plots 1, 2, 4, 5, 14, 15, 17 & 18

Floor Area: 77.8 sq.m./ 837 sq.ft.

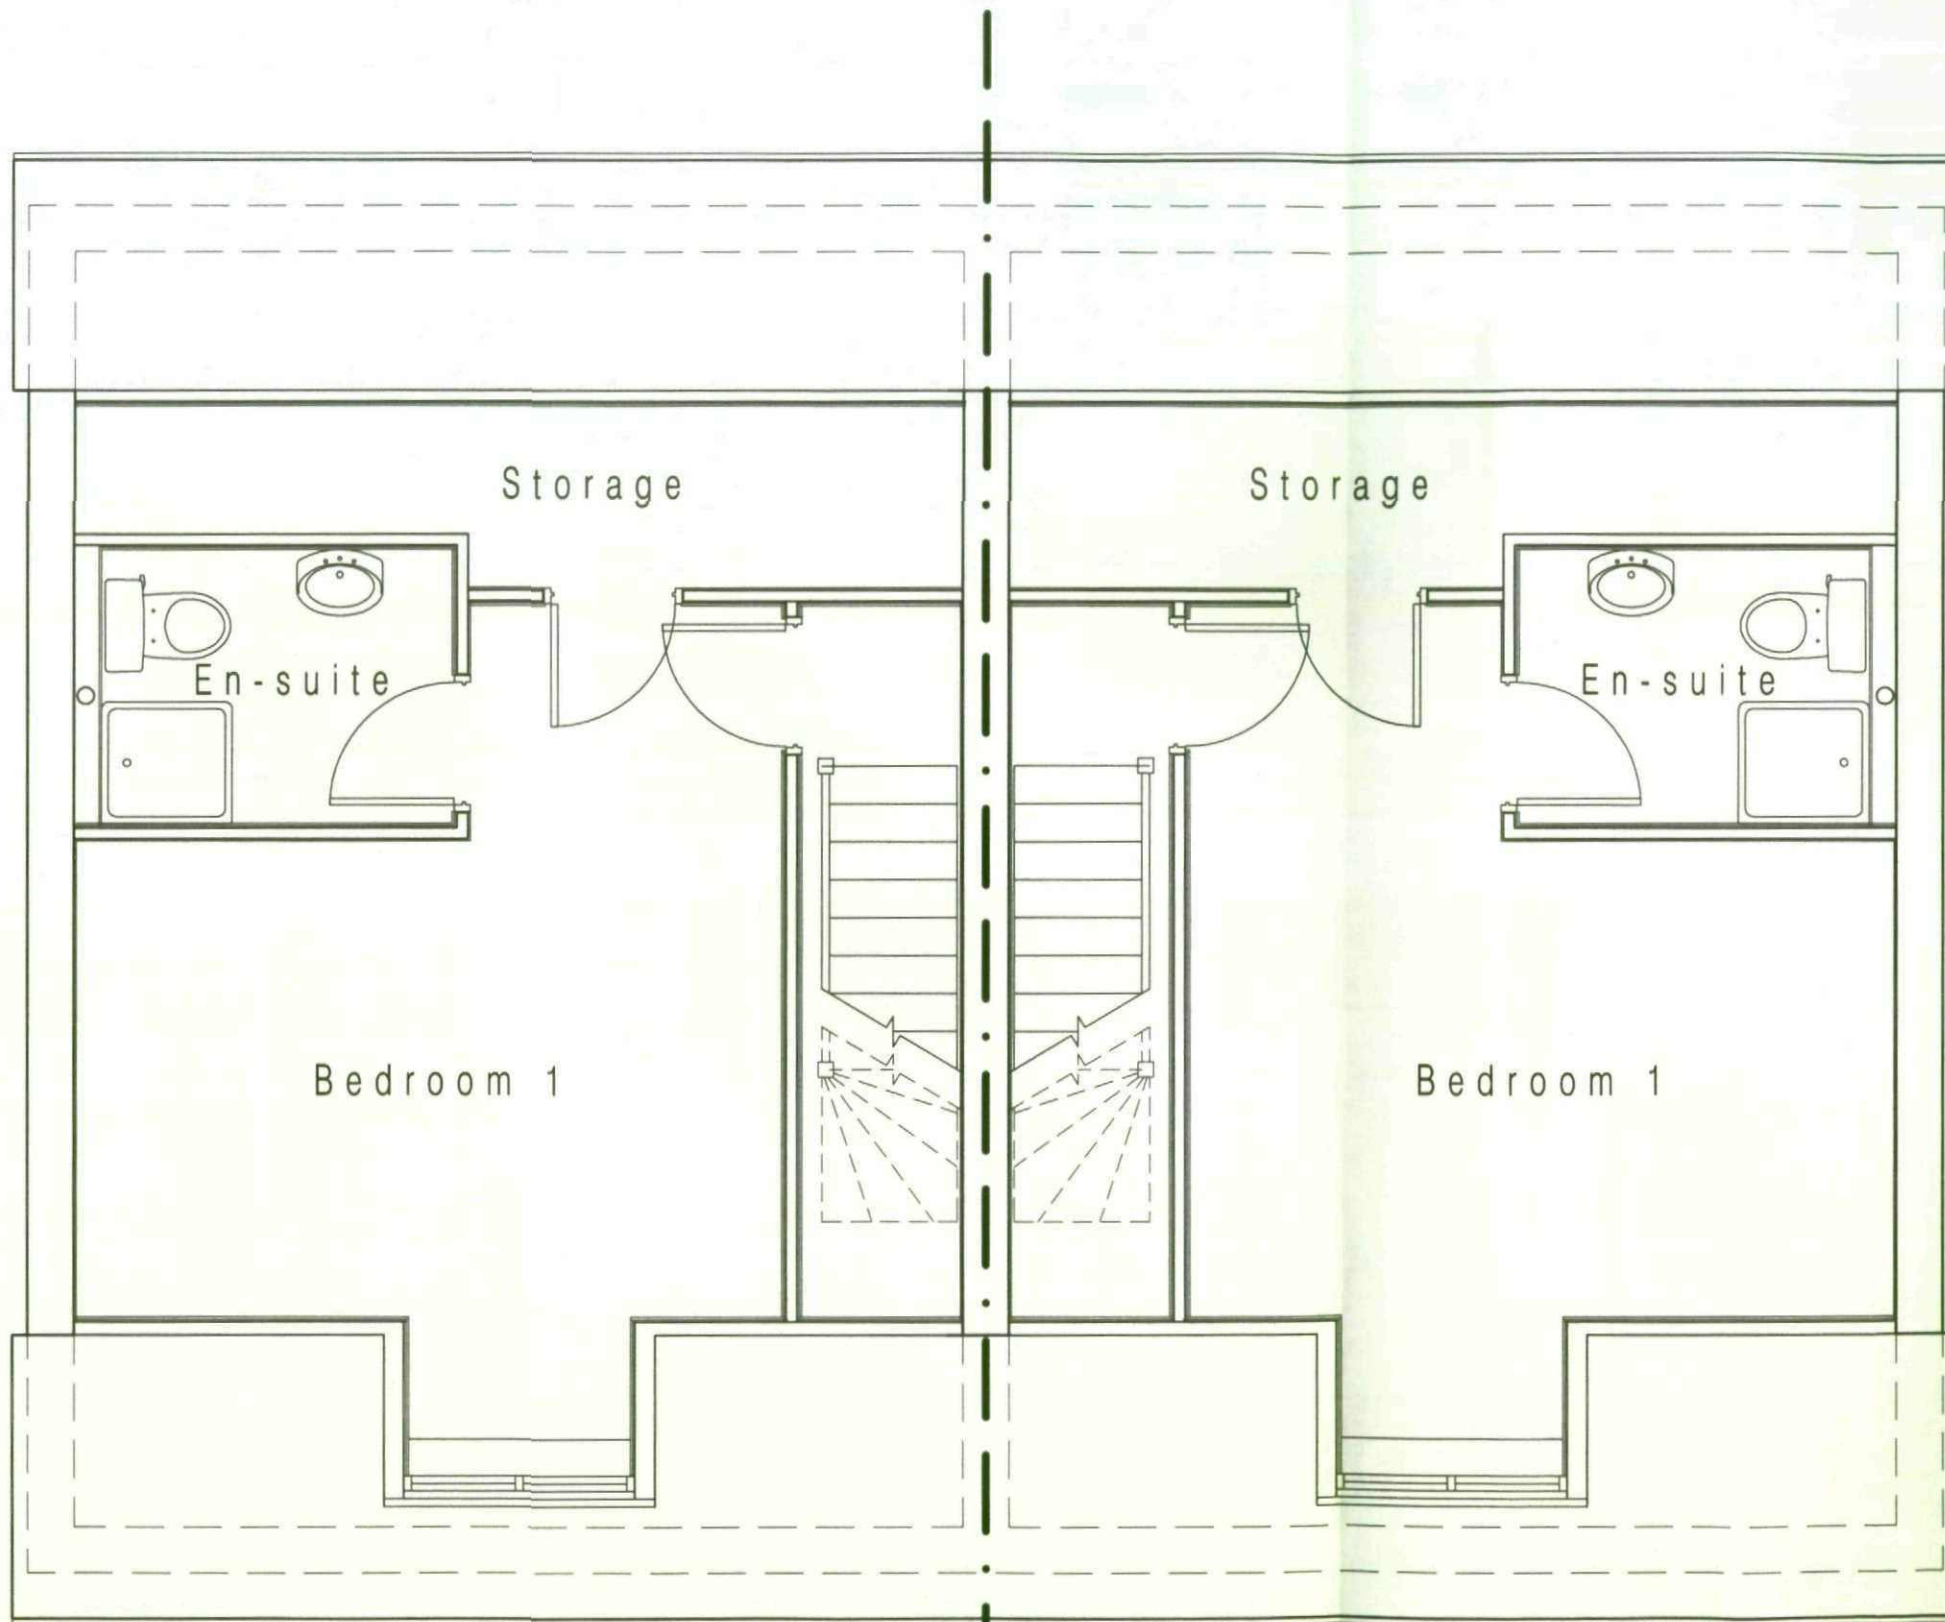

2 Bed Dormer Bungalow - Plots 1, 2, 4, 5, 14, 15, 17 & 18

NJT DESIGN LIMITED - DISCLAIMER:

This drawing is copyright and shall not be reproduced or used for any other purpose without the written permission of the Architects. This drawing must be read in conjunction with all other related drawings and documentation. It is the contractors responsibility to ensure full compliance with the Building Regulations. It is the contractors responsibility to check and verify all dimensions on site. Any discrepancies to be reported immediately. IF IN DOUBT ASK. Materials not in conformity with relevant British or European Standards/Codes of practice or materials known to be deleterious to health & safety must not be used or specified on the project.

XREF'S IN THIS DRAWING

No	Date	Description	Checked By
CLIENT			
OAKWELL HOMES			
PROJECT			
DEVELOPMENT OF LAND AT MILTON CRESCENT - BARNESLEY			
TITLE			
PROPOSED 3 BED DORMER BUNGALOW FF PLAN			
DRAWING STATUS			
PLANNING APPROVAL			
DRAWN	NJT	CHECKED	NJT
SCALE	1:50 @ A3		
DATE	DECEMBER 2009		

CLIENT

OAKWELL HOMES

PROJECT

DEVELOPMENT OF LAND AT MILTON CRESCENT - BARNESLEY

TITLE

PROPOSED 3 BED DORMER BUNGALOW FF PLAN

DRAWING STATUS

PLANNING APPROVAL

DRAWN NJT CHECKED NJT

SCALE 1:50 @ A3

DATE DECEMBER 2009




T 07881 014888 info@njtdesign.co.uk www.njtdesign.co.uk

JOB NO.	DRAWING NUMBER	REV
08-012	A(00)-02	-

This drawing is copyright and shall not be reproduced for use for any other purpose without the written permission of the Architect. This drawing shall be read in conjunction with all other related drawings and annotations. It is the contractor's responsibility to ensure full compliance with the Building Regulations. It is the contractor's responsibility to check and verify all dimensions on site. Any discrepancies to be reported immediately. If NJD JUST ASK. Materials not in conformity with relevant British or European Standards/Codes of practice or materials known to be defective to health & safety must not be used or specified on the project.

Floor Area: 77.8 sq.m./ 837 sq.ft.

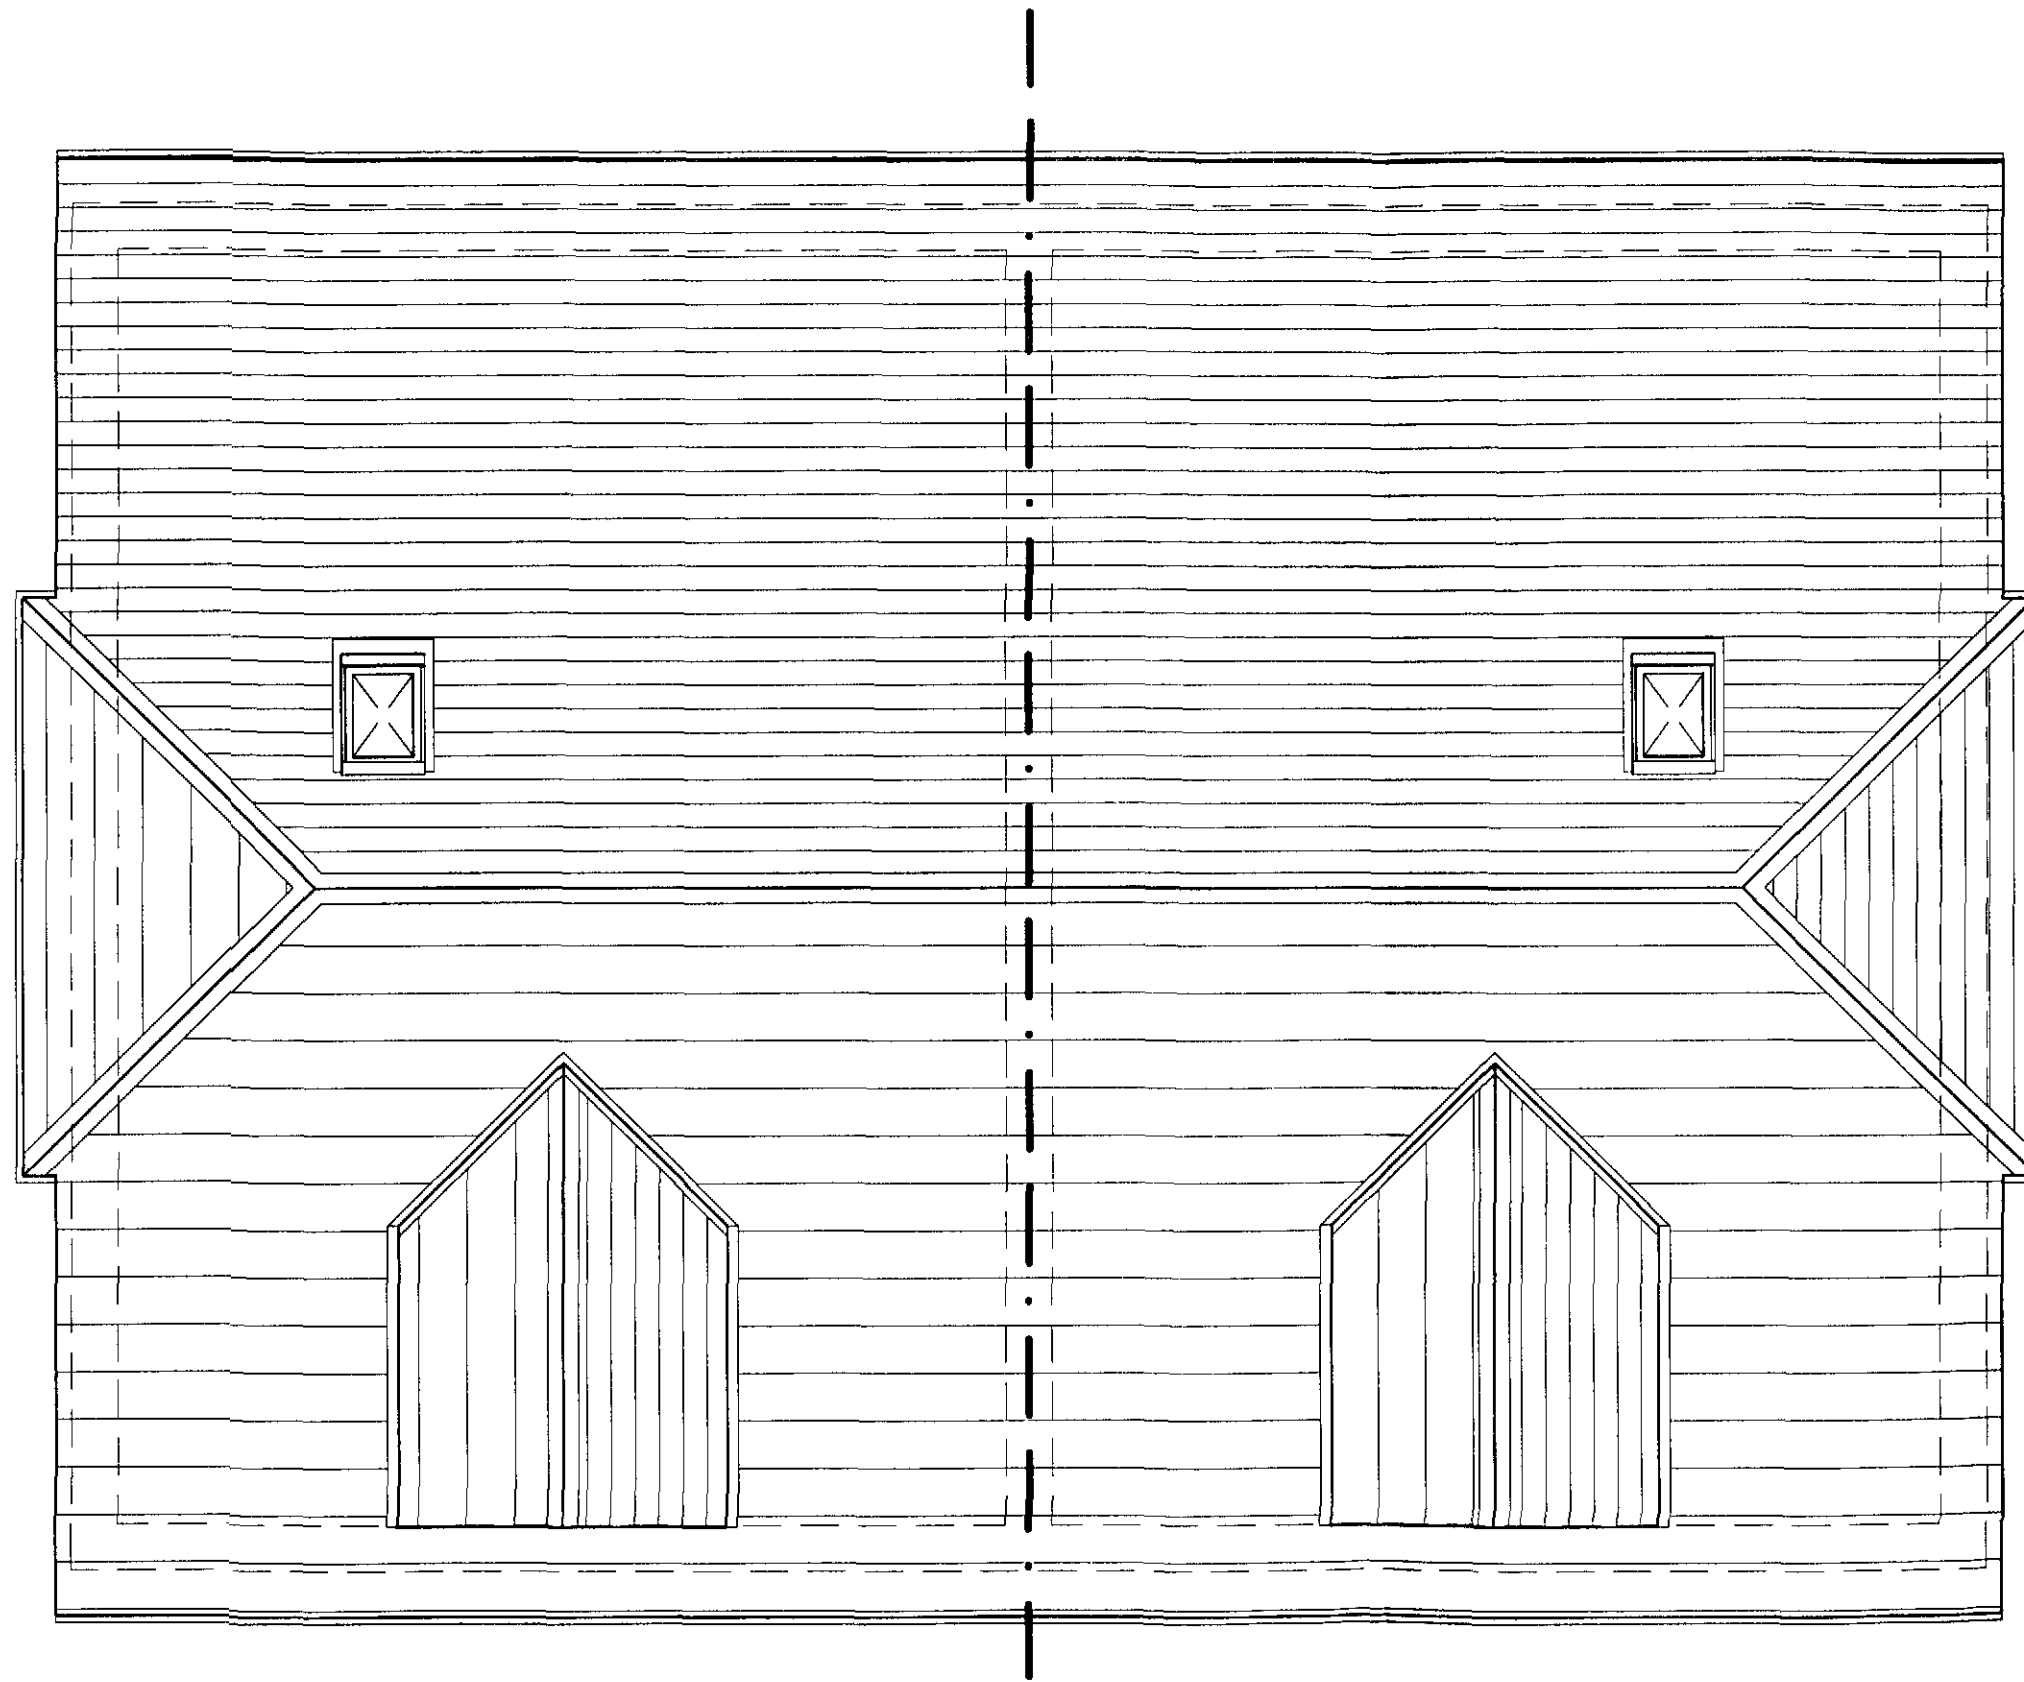

XREF'S IN THIS DRAWING

No	Date	Description	Checked By
CLIENT			
OAKWELL HOMES			
PROJECT			
DEVELOPMENT OF LAND AT MILTON CRESCENT - BARNESLEY			
TITLE			
PROPOSED 3 BED DORMER BUNGALOW ROOF PLAN			
DRAWING STATUS			
PLANNING APPROVAL			
DRAWN	NJT	CHECKED	NJT
SCALE	1:50 @ A3		
DATE	JANUARY 2009		

2 Bed Dormer Bungalow - Plots 1, 2, 4, 5, 14, 15, 17 & 18



JOB NO.	DRAWING NUMBER	REV
08-012	A(00)-03	-

NJT DESIGN LIMITED - DISCLAIMER:

This drawing is copyright and shall not be reproduced nor used for any other purpose without the written permission of the Architects. This drawing must be read in conjunction with all other related drawings and documentation. It is the contractor's responsibility to ensure full compliance with the Building Regulations. It is the contractor's responsibility to check and verify all dimensions on site. Any discrepancies to be reported immediately. IF IN DOUBT ASK. Materials not in conformity with relevant British or European Standards/Codes of practice or materials known to be deleterious to health & safety must not be used or specified on the project.


XREF'S IN THIS DRAWING

Notes:


- ① Brickwork - Caradale Traditional
Brick - Royal Smooth
- ② Roof Tiles - to be Marley Eternit -
Modern interlocking tile in smooth
grey.
- ③ Windows/doors - to be PVCu in
cream - design as shown by local
supplier. With smooth stone facing
lintels and cills.
- ④ All Soffits, Facias to be white uPVC
with black uPVC guttering and
downpipes.




Front Elevation (pair)

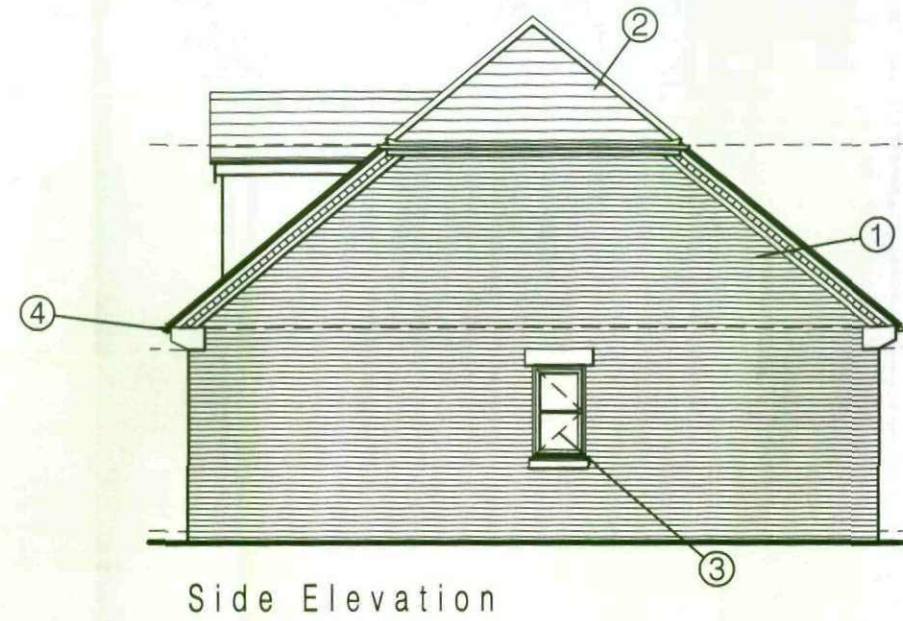

Side Elevation

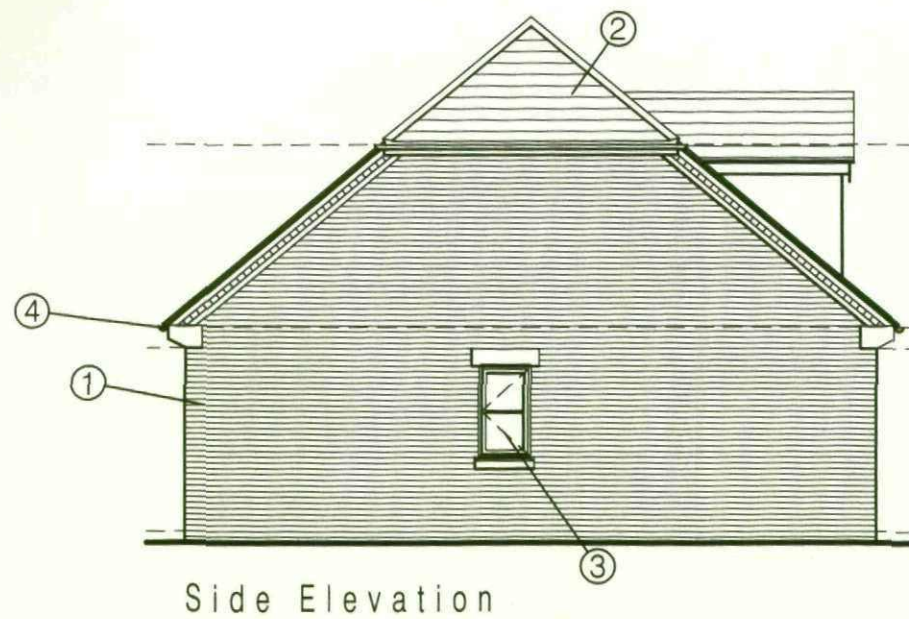

Side Elevation

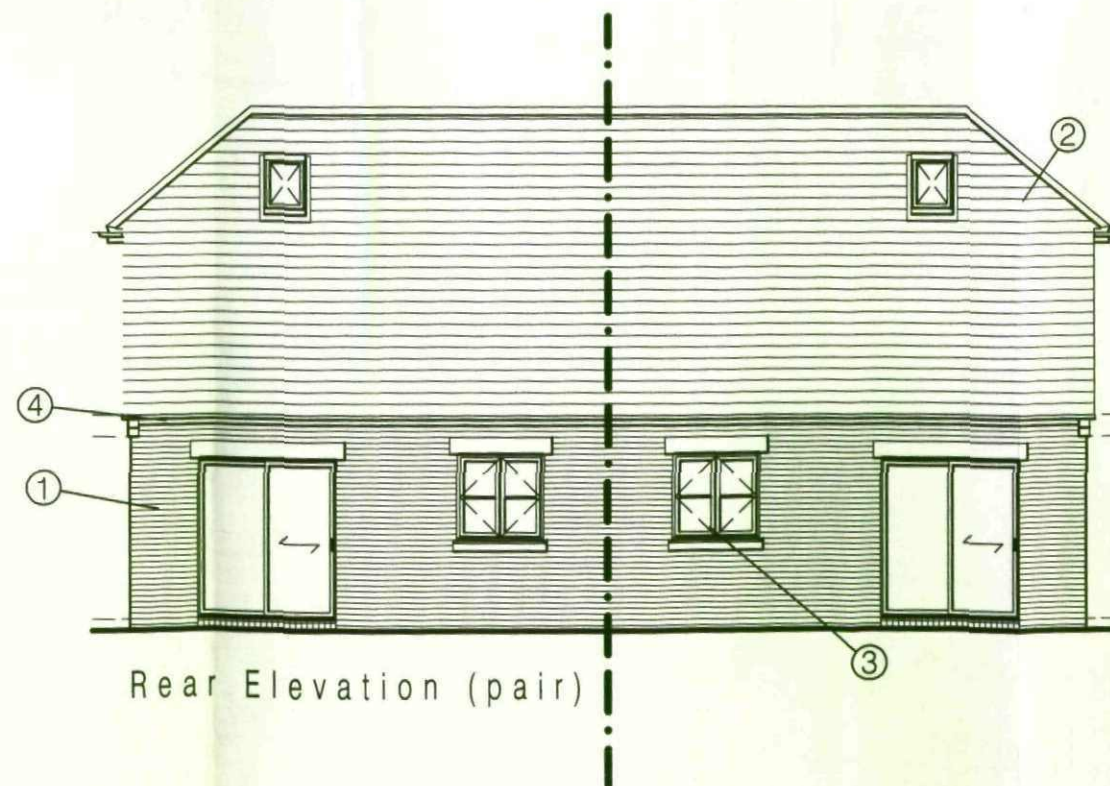

Rear Elevation (pair)

No. | Date | Description | Checked By

CLIENT

OAKWELL HOMES

PROJECT

DEVELOPMENT OF
LAND AT MILTON
CRESCENT - BARNSELY

TITLE

PROPOSED 2 BED
DORMER BUNGALOW
ELEVATIONS

DRAWING STATUS

PLANNING APPROVAL

DRAWN NJT | CHECKED NJT

SCALE 1:100 @ A3


DATE DECEMBER 2009



T: 07891 014889 | E: njtdesign@njtdesign.co.uk | www.njtdesign.co.uk

JOB NO.	DRAWING NUMBER	REV
08-012	A(00)-04	-

Floor Area: 85.1 sq.m./ 916 sq.ft.

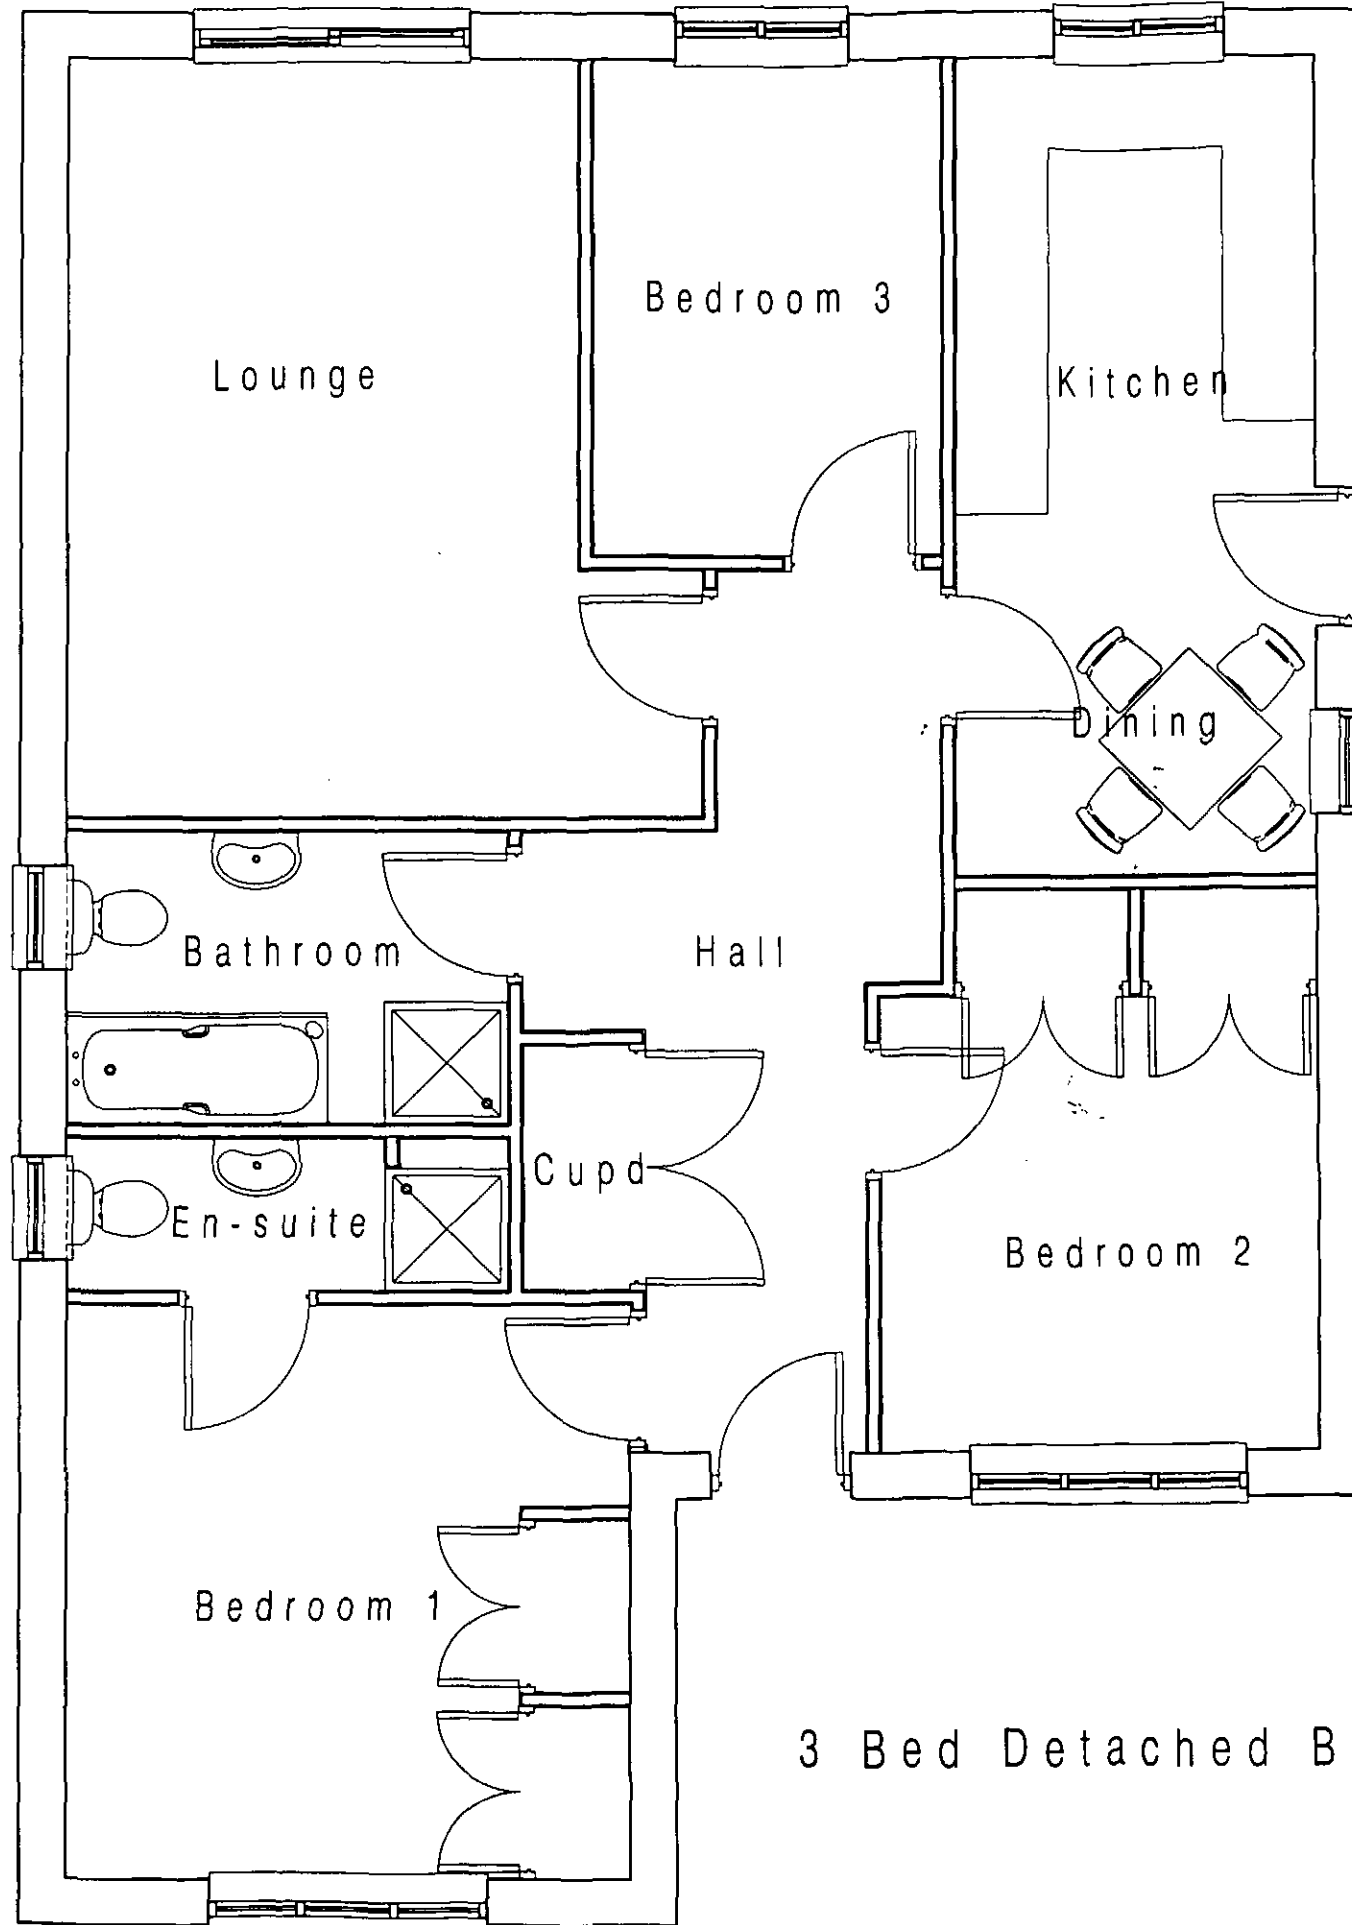

3 Bed Detached Bungalow - Plots 3 & 16

NJT DESIGN LIMITED - DISCLAIMER:

This drawing is copyright and shall not be reproduced nor used for any other purpose without the written permission of the Architects. This drawing must be read in conjunction with all other related drawings and documentation. It is the contractor's responsibility to ensure full compliance with the Building Regulations. It is the contractor's responsibility to check and verify all dimensions on site. Any discrepancies to be reported immediately. If IN DOUBT ASK. Materials not in conformity with relevant British or European Standards/Codes of practice or materials known to be deleterious to health & safety must not be used or specified on this project.

XREF'S IN THIS DRAWING

No	Date	Description	Checked By
CLIENT			
OAKWELL HOMES			
PROJECT			
DEVELOPMENT OF LAND AT MILTON CRESCENT - BARNSELY			
TITLE			
PROPOSED 3 BED DETACHED BUNGALOW GF PLAN			
DRAWING STATUS			
PLANNING APPROVAL			
DRAWN	NJT	CHECKED	NJT
SCALE	1:50 @ A3		
DATE	DECEMBER 2009		

CLIENT

OAKWELL HOMES

PROJECT

DEVELOPMENT OF LAND AT MILTON CRESCENT - BARNSELY

TITLE

PROPOSED 3 BED DETACHED BUNGALOW GF PLAN

DRAWING STATUS

PLANNING APPROVAL

DRAWN	NJT	CHECKED	NJT
-------	-----	---------	-----

SCALE 1:50 @ A3


DATE DECEMBER 2009



T: 07801 014500 | E: n.j.t@njtdesign.co.uk | www.njtdesign.co.uk

JOB NO.	DRAWING NUMBER	REV
08-012	A(00)-05	-

Floor Area: 85.1 sq.m./ 916 sq.ft.

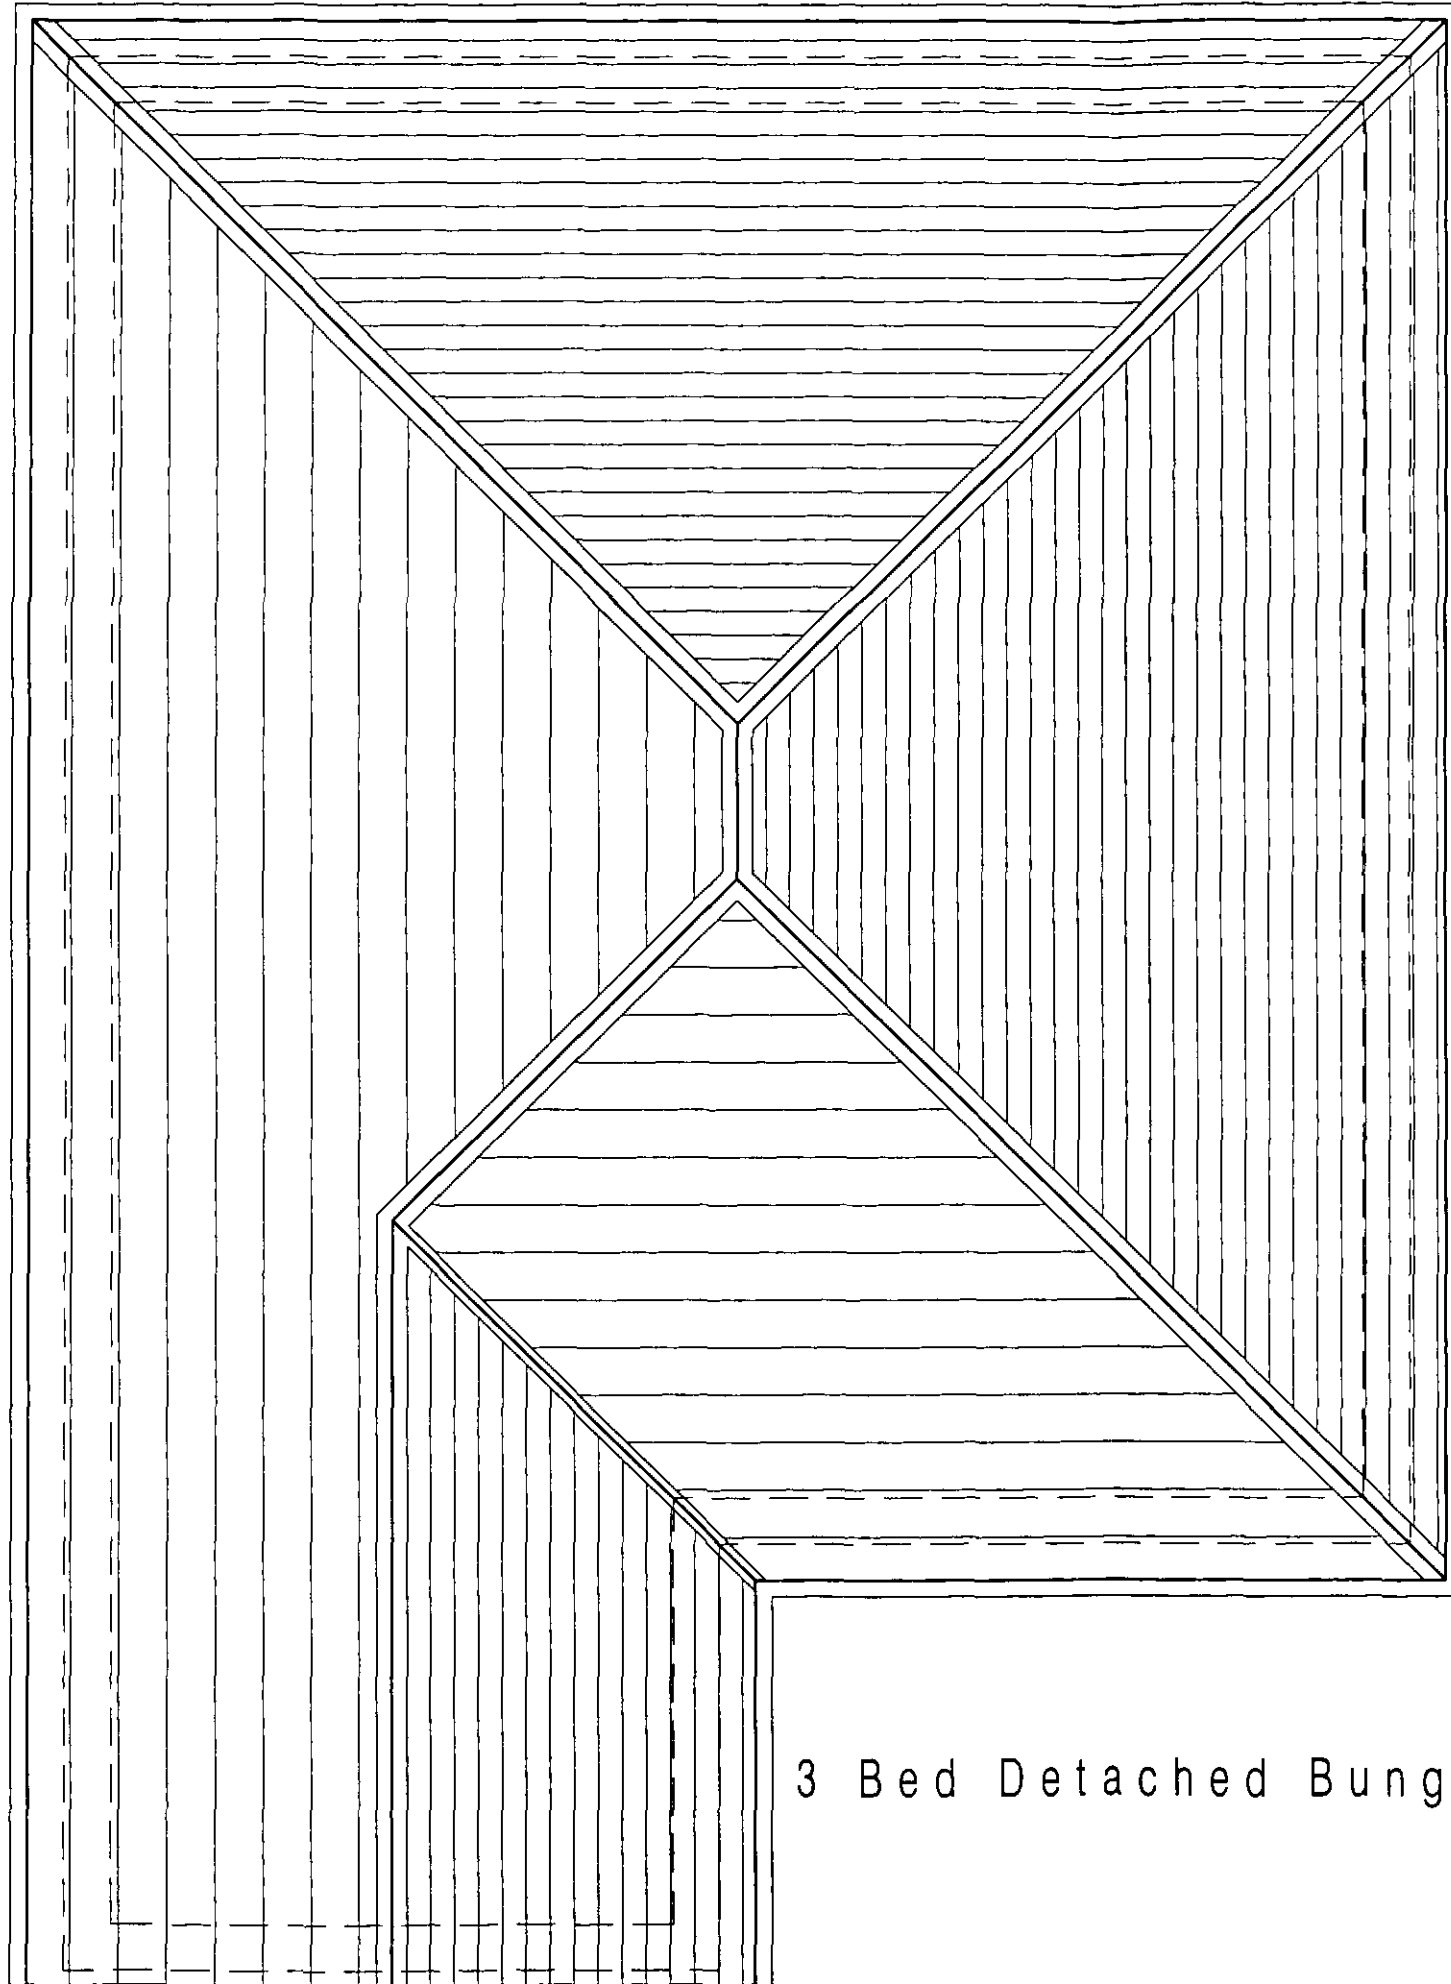

3 Bed Detached Bungalow - Plots 3 & 16

NJT DESIGN LIMITED - DISCLAIMER:

This drawing is copyright and shall not be reproduced nor used for any other purpose without the written permission of the Architects. The drawing must be read in conjunction with all other related drawings and documentation. It is the contractor's responsibility to ensure full compliance with the Building Regulations. It is the contractor's responsibility to check and verify all dimensions on site. Any discrepancies to be reported immediately. If in doubt ASK. Materials not in conformity with relevant British or European Standards/Codes of practice or materials known to be deleterious to health & safety must not be used or specified on the project.

XREF'S IN THIS DRAWING

No	Date	Description	Checked By
----	------	-------------	------------

CLIENT

OAKWELL HOMES

PROJECT

DEVELOPMENT OF
LAND AT MILTON
CRESCENT - BARNESLEY

TITLE

PROPOSED 3 BED
DETACHED BUNGALOW
ROOF PLAN

DRAWING STATUS

PLANNING APPROVAL

DRAWN	NJT	CHECKED	NJT
-------	-----	---------	-----

SCALE 1:50 @ A3

DATE DECEMBER 2009



T: 07881 014889 | E: njt@njtdesign.co.uk | www.njtdesign.co.uk

JOB NO.	DRAWING NUMBER	REV
08-012	A(00)-06	-

The drawing is copyright and shall not be reproduced for use for any other purpose without the written permission of the Architect. This drawing must be read in conjunction with all other related drawings and documentation. It is the contractor's responsibility to ensure full compliance with the Building Regulations. It is the contractor's responsibility to check and verify all dimensions on site. Any discrepancies to be reported immediately. If in doubt, ASK. Materials not in conformity with relevant British or European Standards/Codes of practice or materials known to be deleterious to health & safety must not be used or specified on the project.


XREF'S IN THIS DRAWING

Notes:


- ① Brickwork - Caradale Traditional Brick - Royal Smooth
- ② Roof Tiles - to be Marley Eternit - Modern interlocking tile in smooth grey.
- ③ Windows/doors - to be PVCu in cream - design as shown by local supplier. With smooth stone facing lintels and cills.
- ④ All Soffits, Facias to be white uPVC with black uPVC guttering and downpipes.




Front Elevation

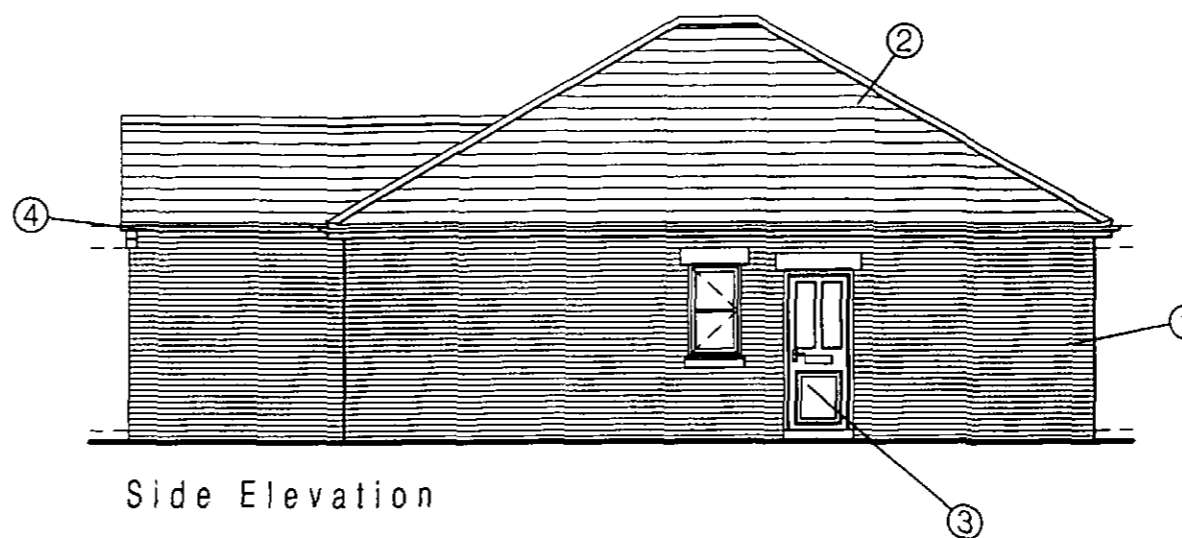

Side Elevation

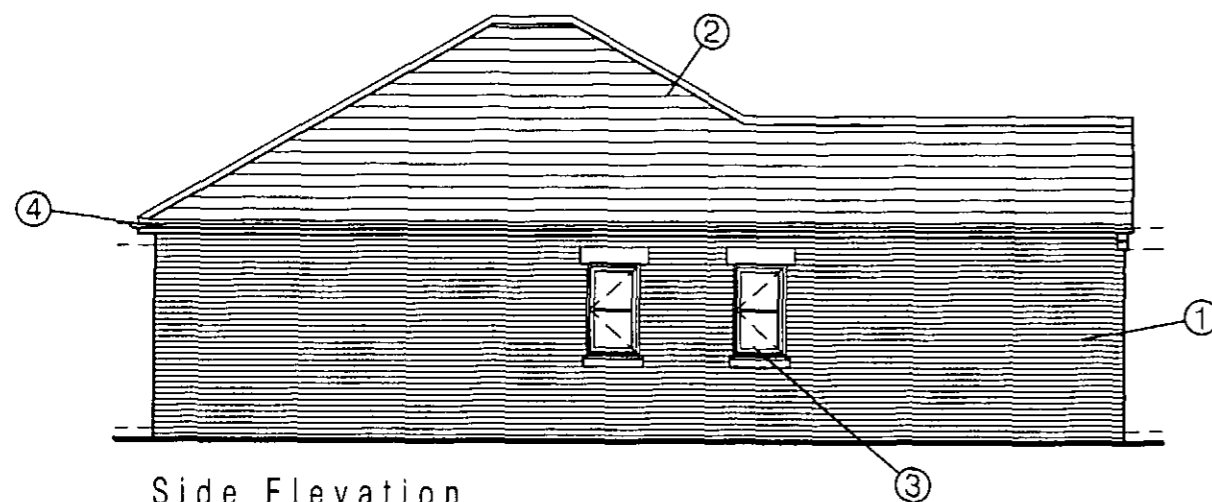

Side Elevation

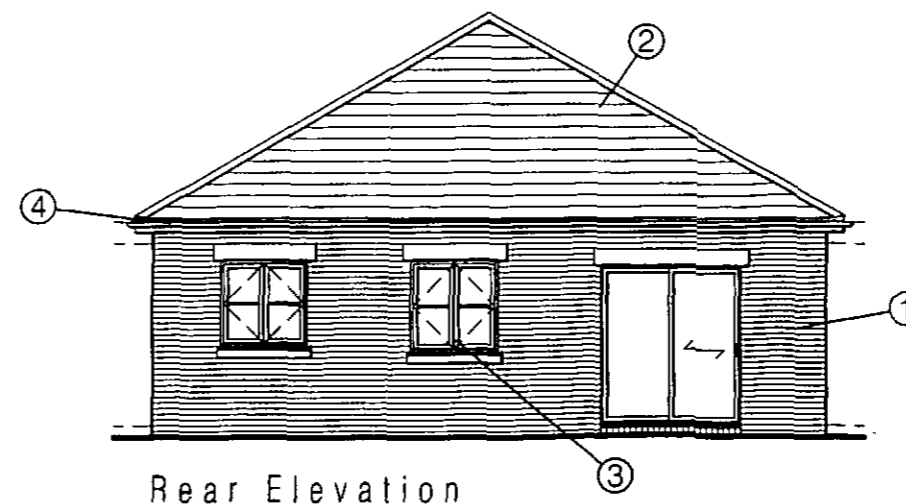

Rear Elevation

No	Date	Description	Checked By
CLIENT			
OAKWELL HOMES			
PROJECT			
DEVELOPMENT OF LAND AT MILTON CRESCENT - BARNSELEY			
TITLE			
PROPOSED 3 BED DETACHED BUNGALOW ELEVATIONS			
DRAWING STATUS			
PLANNING APPROVAL			
DRAWN	NJT	CHECKED	NJT
SCALE	1:100 @ A3		
DATE	DECEMBER 2009		

CLIENT

OAKWELL HOMES

PROJECT

DEVELOPMENT OF LAND AT MILTON CRESCENT - BARNSELEY

TITLE

PROPOSED 3 BED DETACHED BUNGALOW ELEVATIONS

DRAWING STATUS

PLANNING APPROVAL

DRAWN	NJT	CHECKED	NJT
-------	-----	---------	-----

SCALE 1:100 @ A3

DATE DECEMBER 2009



T: 01470 814200 | E: njt@njtdesign.co.uk | www.njtdesign.co.uk


JOB NO.	DRAWING NUMBER	REV
08-012	A(00)-07	-

Floor Area: 60.3 sq.m./ 649 sq.ft.

NJT DESIGN LIMITED - DISCLAIMER:

The drawing is copyright and shall not be reproduced nor used for any other purpose without the written permission of the Architects. This drawing must be read in conjunction with all other related drawings and documentation. It is the contractor's responsibility to ensure full compliance with the Building Regulations. It is the contractor's responsibility to check and verify all dimensions on site. Any discrepancies to be reported immediately. If IN DOUBT ASK. Materials not in conformity with relevant British or European Standards/Code of practice or materials known to be deleterious to health & safety must not be used or specified on the project.

XREF'S IN THIS DRAWING

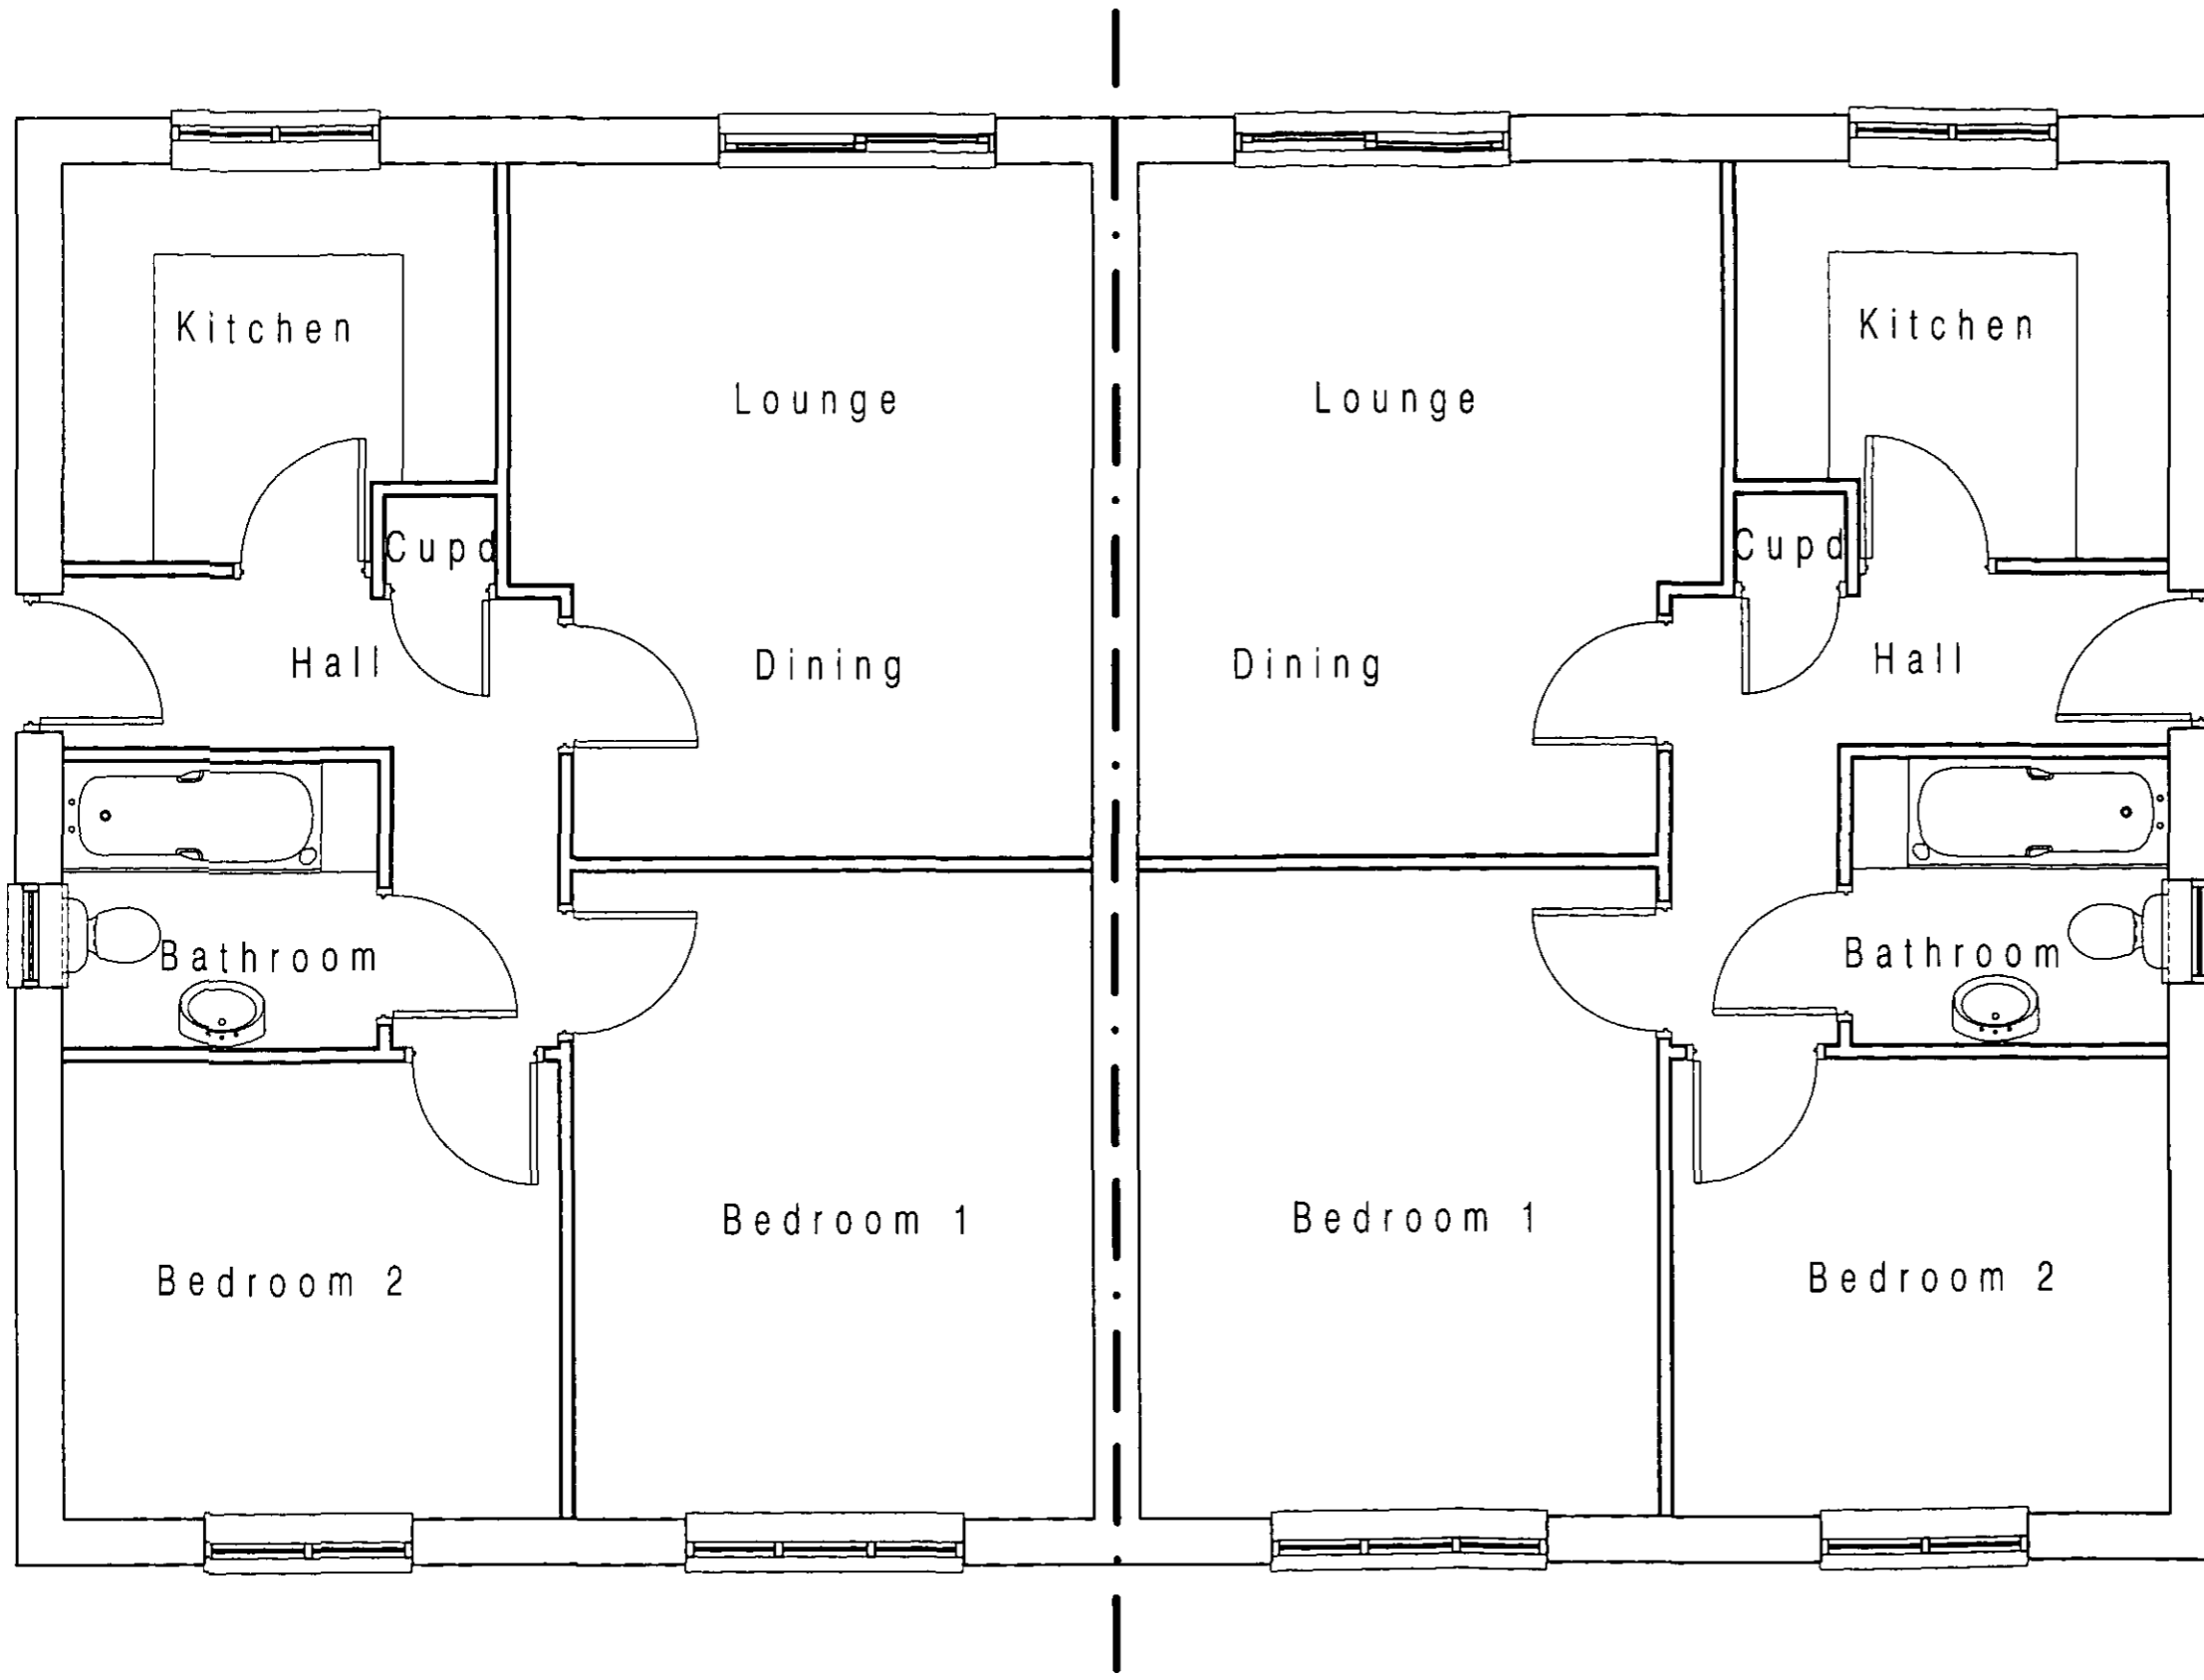

No	Date	Description	Checked By
CLIENT			
OAKWELL HOMES			
PROJECT			
DEVELOPMENT OF LAND AT MILTON CRESCENT - BARNESLEY			
TITLE			
PROPOSED 2 BED SEMI BUNGALOW GF PLAN			
DRAWING STATUS			
PLANNING APPROVAL			
DRAWN	NJT	CHECKED	NJT
SCALE	1:50 @ A3		
DATE	DECEMBER 2009		

CLIENT

OAKWELL HOMES

PROJECT

DEVELOPMENT OF LAND AT MILTON CRESCENT - BARNESLEY

TITLE

PROPOSED 2 BED SEMI BUNGALOW GF PLAN

DRAWING STATUS

PLANNING APPROVAL

DRAWN	NJT	CHECKED	NJT
-------	-----	---------	-----

SCALE 1:50 @ A3

DATE DECEMBER 2009

2 Bed Semi Detached Bungalow - Plots 6, 7 & 8 - 13




T: 01455 814355 | E: njt@njtdesign.co.uk | www.njtdesign.co.uk
JOB NO. | DRAWING NO. 1000

NJT DESIGN LIMITED - DISCLAIMER:

This drawing is copyright and shall not be reproduced nor used for any other purpose without the written permission of the Architects. This drawing must be read in conjunction with all other related drawings and documentation. It is the contractors responsibility to ensure full compliance with the Building Regulations. It is the contractors responsibility to check and verify all dimensions on site. Any discrepancies to be reported immediately. IF IN DOUBT ASK. Materials not in conformity with relevant British or European Standards/Codes of practice or materials known to be deleterious to health & safety must not be used or specified on this project.

XREF'S IN THIS DRAWING

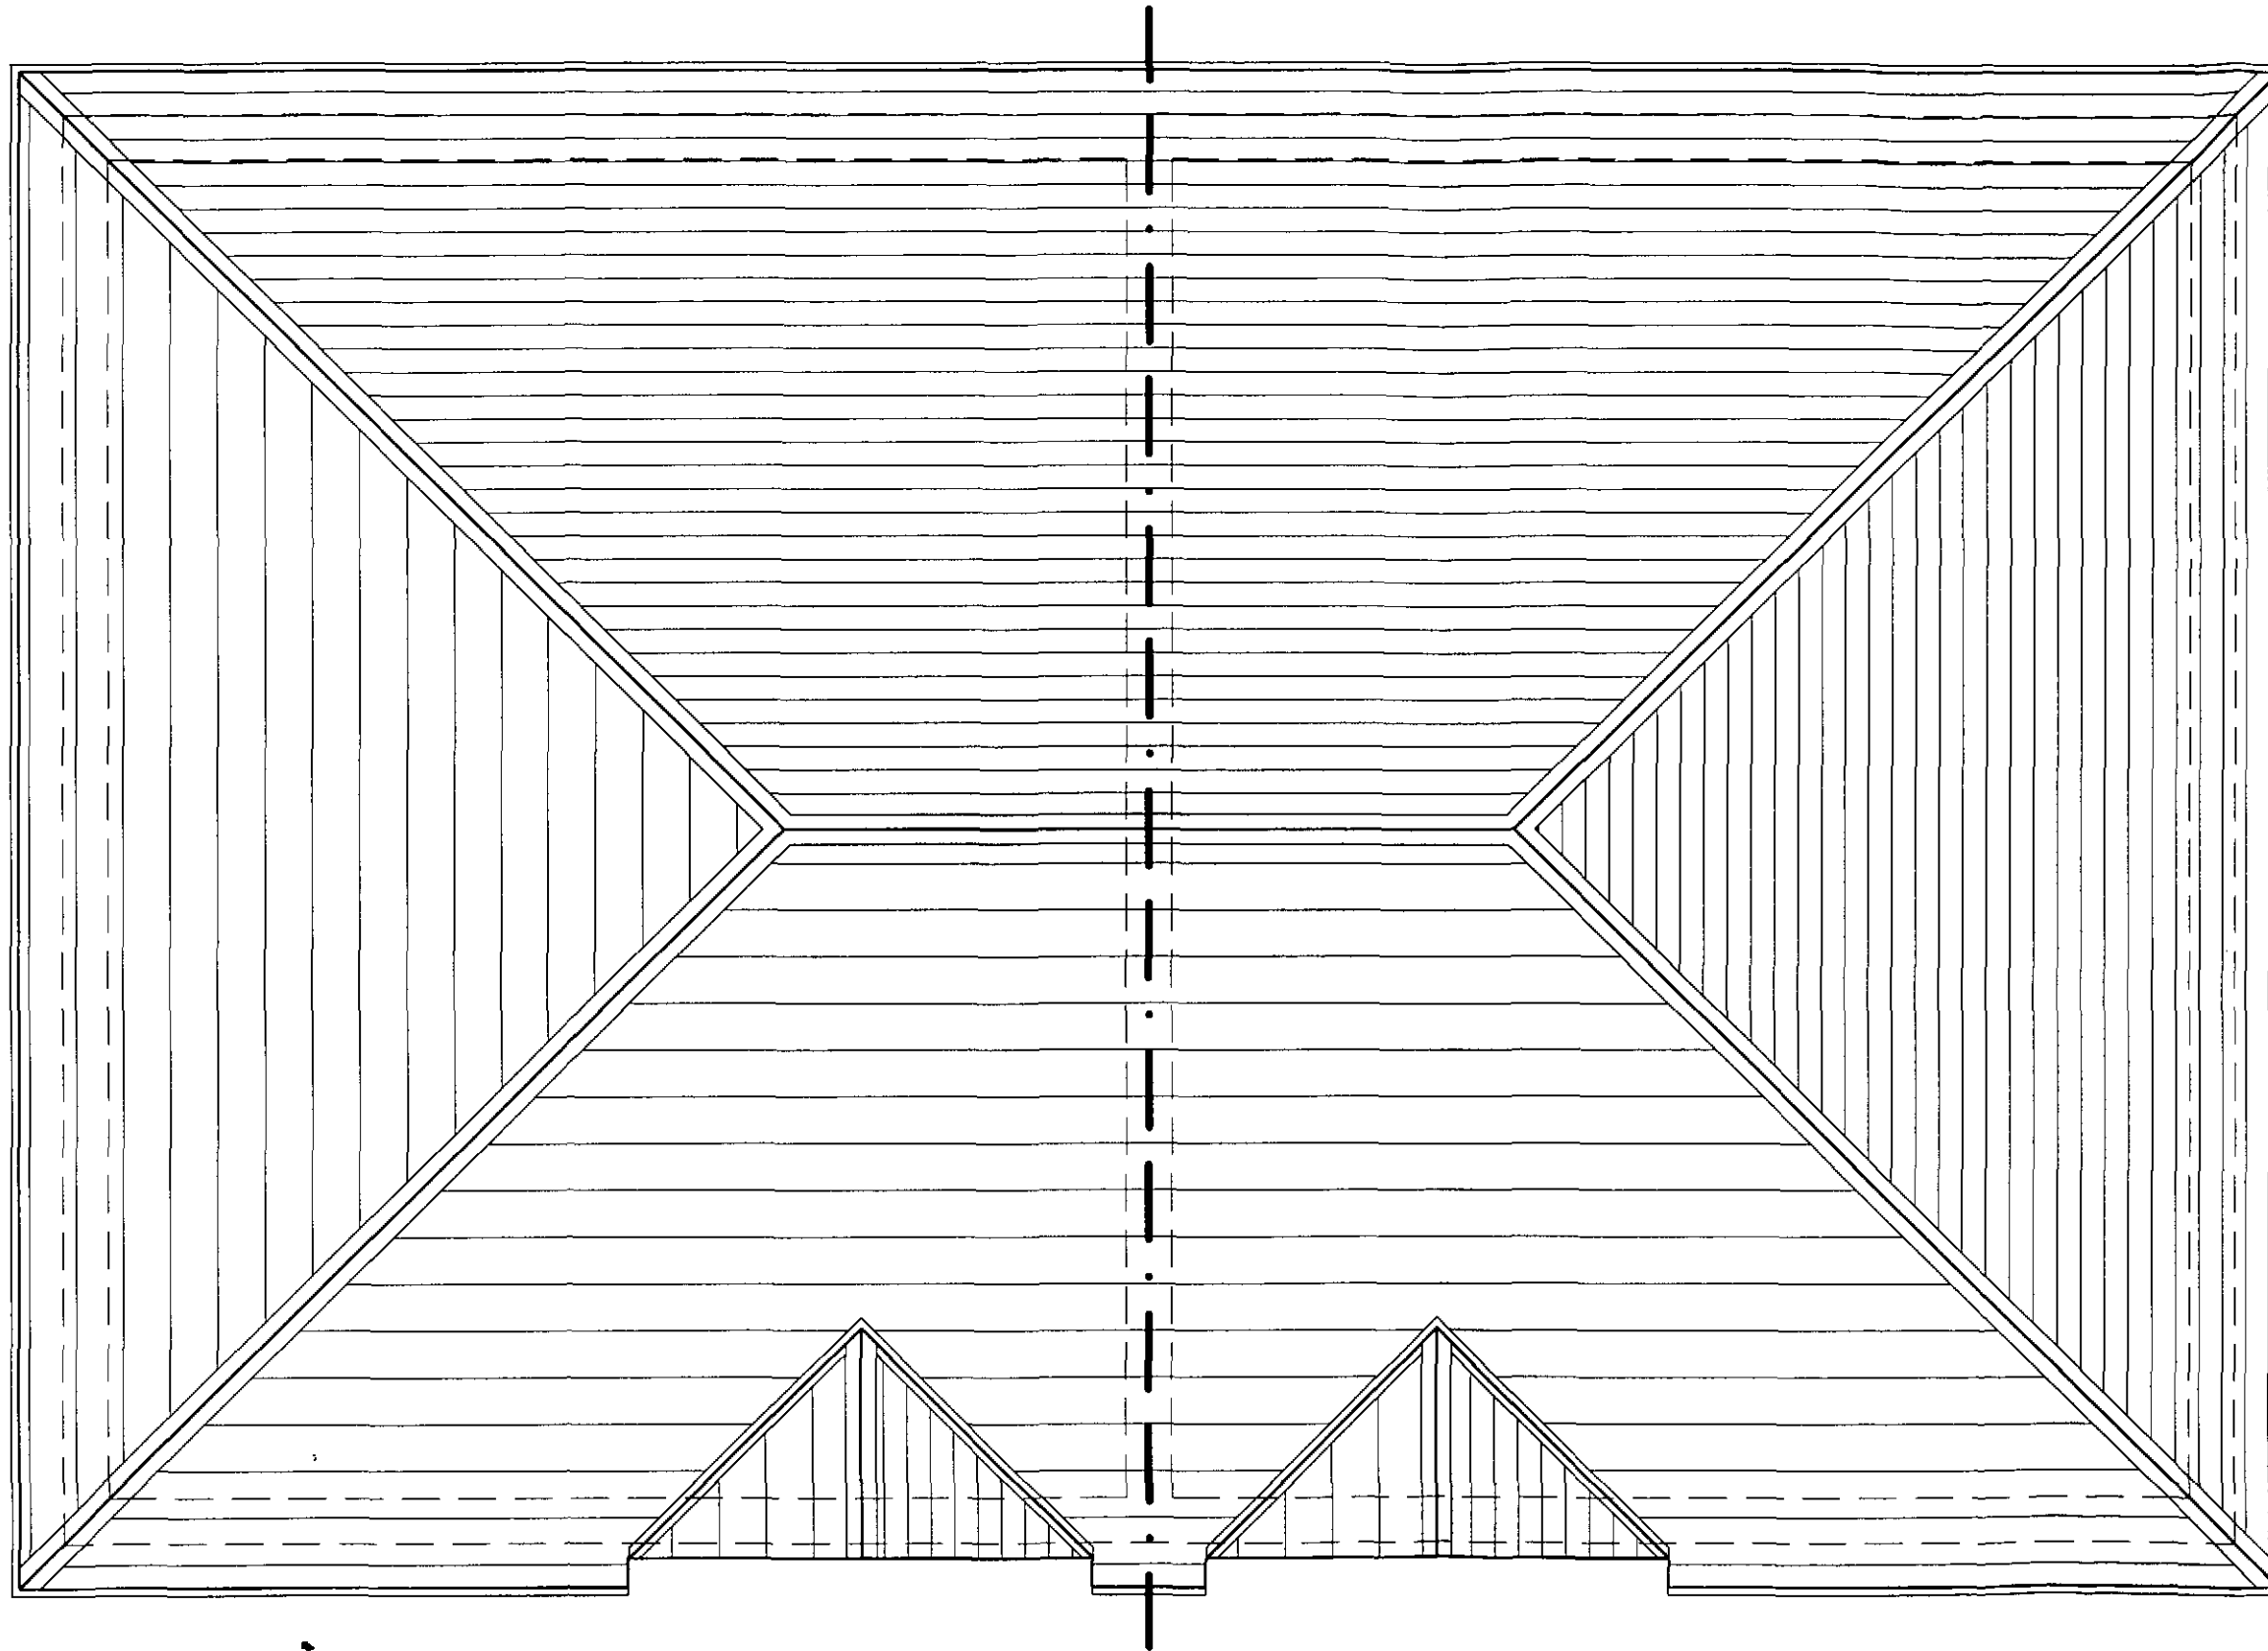

2 Bed Semi Detached Bungalow - Plots 6, 7 & 8 - 13

No	Date	Description	Checked By
CLIENT			
OAKWELL HOMES			
PROJECT			
DEVELOPMENT OF LAND AT MILTON CRESCENT - BARNESLEY			
TITLE			
PROPOSED 2 BED SEMI BUNGALOW ROOF PLAN			
DRAWING STATUS			
PLANNING APPROVAL			
DRAWN	NJT	CHECKED	NJT
SCALE	1:50 @ A3		
DATE	DECEMBER 2009		

CLIENT

OAKWELL HOMES

PROJECT
DEVELOPMENT OF LAND AT MILTON CRESCENT - BARNESLEY

TITLE
PROPOSED 2 BED SEMI BUNGALOW ROOF PLAN

DRAWING STATUS
PLANNING APPROVAL

DRAWN NJT CHECKED NJT

SCALE 1:50 @ A3

DATE DECEMBER 2009



T 07891 014599 E info@njtdesign.co.uk www.njtdesign.co.uk


JOB NO.	DRAWING NUMBER	REV
08-012	A(00)-09	-

This drawing is copyright and shall not be reproduced nor used for any other purpose without the written permission of the Architects. This drawing must be read in conjunction with all other related drawings and documentation. It is the contractor's responsibility to ensure full compliance with the Building Regulations. It is the contractor's responsibility to check and verify all dimensions on site. Any discrepancies to be reported immediately. IF IN DOUBT ASK. Materials not in conformity with relevant British or European Standards/Codes of practice or materials known to be deleterious to health & safety must not be used or specified on the project.


XREF'S IN THIS DRAWING

Notes:


- ① Brickwork - Caradale Traditional
Brick - Royal Smooth
- ② Roof Tiles - to be Marley Eternit -
Modern interlocking tile in smooth grey.
- ③ Windows/doors - to be PVCu in cream - design as shown by local supplier. With smooth stone facing lintels and cills.
- ④ All Soffits, Facias to be white uPVC with black uPVC guttering and downpipes.

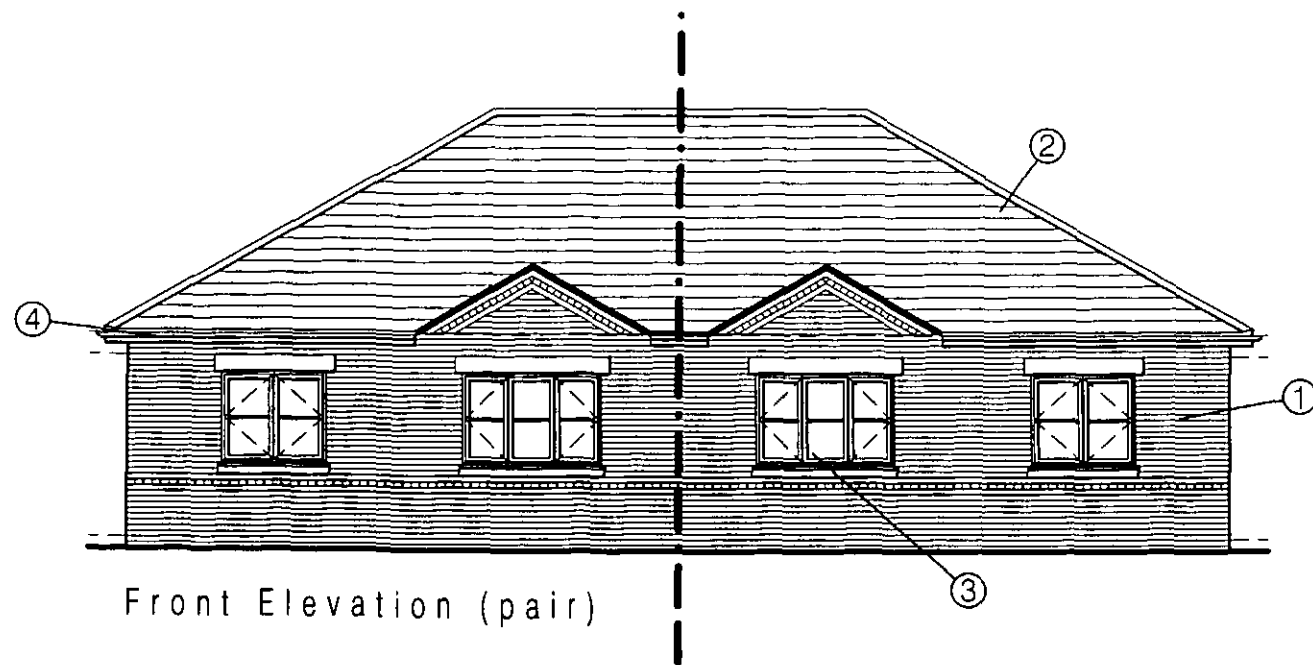


Front Elevation (pair)

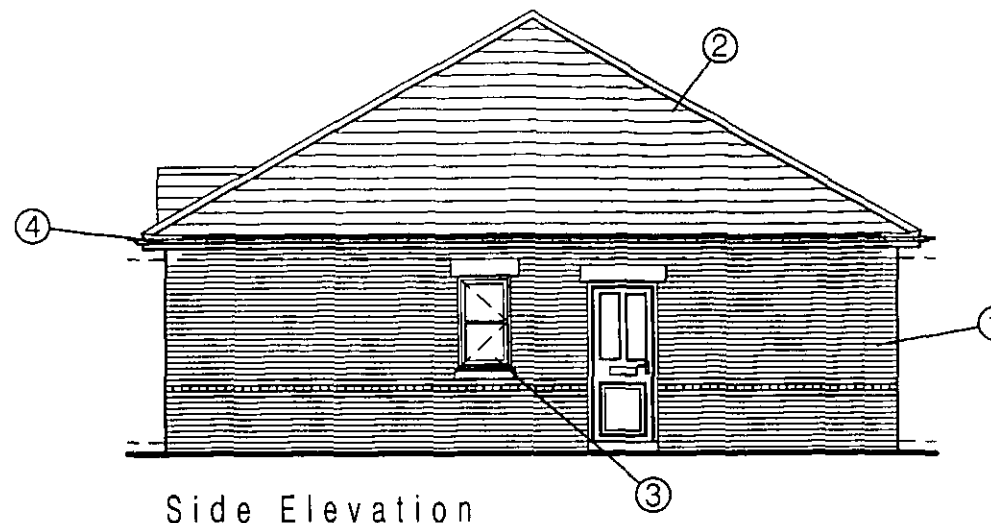

Side Elevation

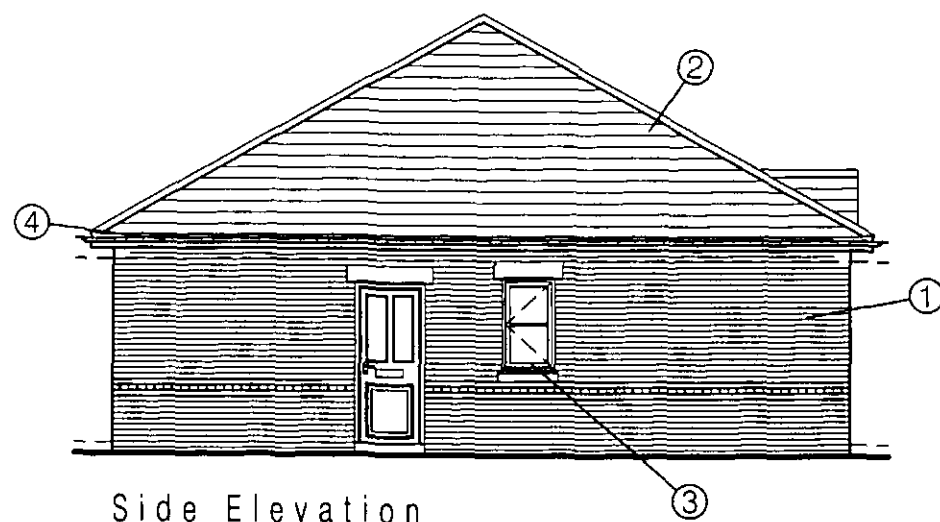

Side Elevation

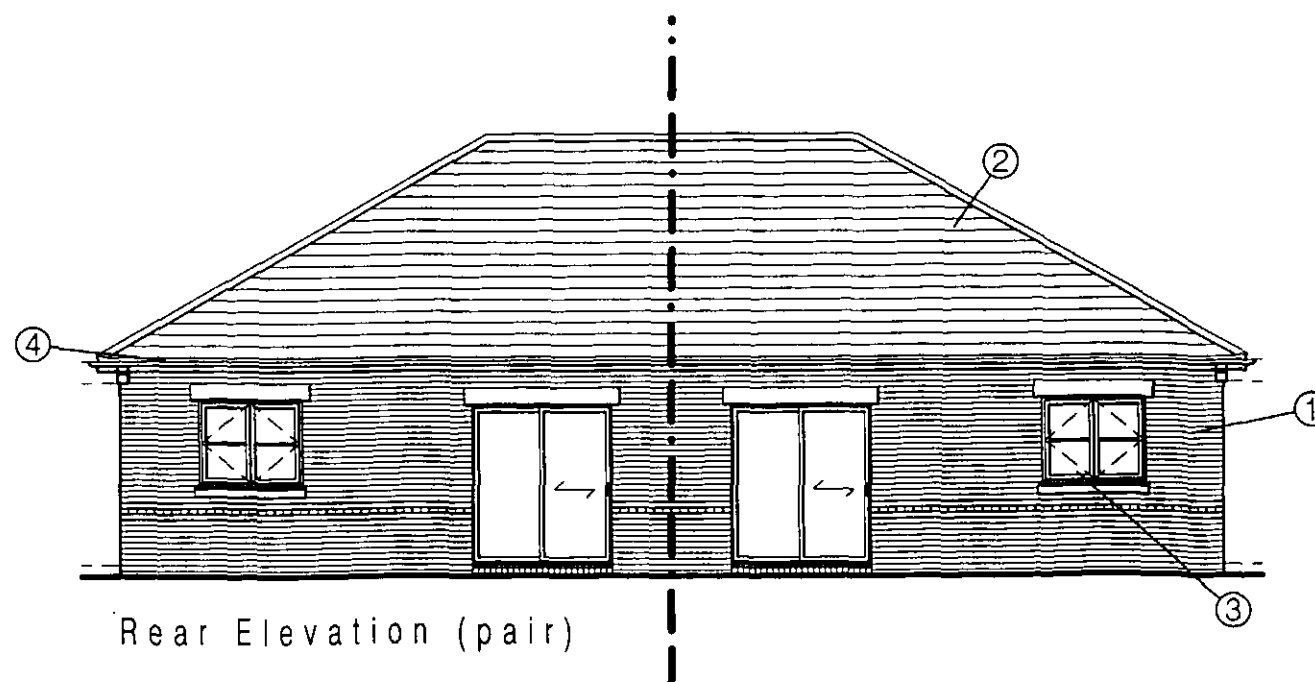

Rear Elevation (pair)

No	Date	Description	Checked By
CLIENT			
OAKWELL HOMES			
PROJECT			
DEVELOPMENT OF LAND AT MILTON CRESCENT - BARNESLEY			
TITLE			
PROPOSED 2 BED SEMI BUNGALOW ELEVATIONS			
DRAWING STATUS			
PLANNING APPROVAL			
DRAWN	NJT	CHECKED	NJT
SCALE	1:100 @ A3		
DATE	DECEMBER 2009		

CLIENT

OAKWELL HOMES

PROJECT

DEVELOPMENT OF LAND AT MILTON CRESCENT - BARNESLEY

TITLE

PROPOSED 2 BED SEMI BUNGALOW ELEVATIONS

DRAWING STATUS

PLANNING APPROVAL

DRAWN NJT CHECKED NJT

SCALE 1:100 @ A3

DATE DECEMBER 2009



T. 02801 014888 E. n.j.t.d@btinternet.com W. www.njtdesign.co.uk

JOB NO.	DRAWING NUMBER	REV
08-012	A(00)-10	-