


Drawing No.	Rev No.
MDW001 -001	A

DO NOT SCALE: Contractor to check all dimensions and report any omissions or errors

NOTES



LOCATION PLAN
SCALE 1:1250 AT A3

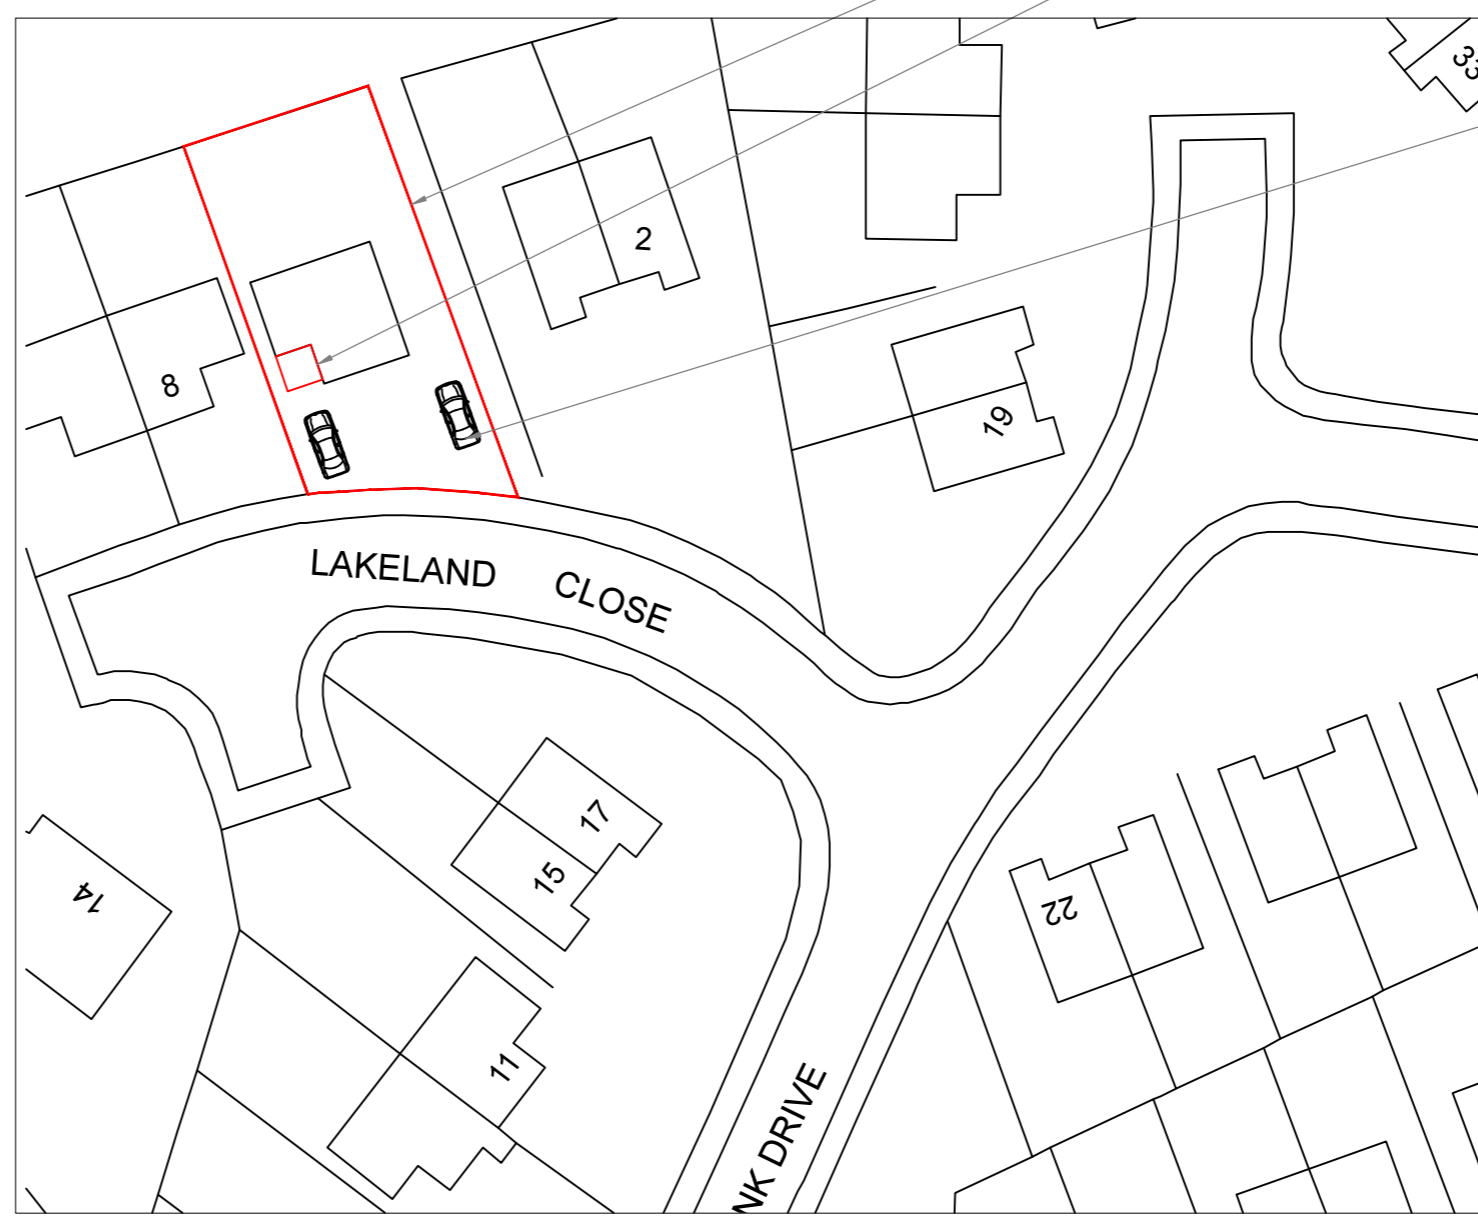

SITE PLAN
SCALE 1:500 AT A3

ADDITIONAL PARKING SPACE TO BE PROVIDED USING PERMEABLE PAVING

A	SET BACK	JRB			29/07/20
Rev	Description	By	Chk	App	Date

JRB DESIGNS Ltd
1 Saville Road
Cudworth
Barnsley
S72 8LT
Tel: 01226 383542
Fax: 01226 380078
Mob: 07970 541192
Email: john@jrbdesigns.co.uk
This drawing is copyright. © jrbdesigns Ltd.

Client
MR. D WALTHAM

Drawing Title
SITE PLANS

Address
**6 LAKELAND CLOSE
CUDWORTH
BARNSELY
S72 8SL**

Project Title:
**PROPOSED TWO STOREY
SIDE EXTENSION**

Purpose of Issue:
PLANNING

Drawing Status
FIRST ISSUE

Scale at A3 AS SHOWN	Drawn By JRB	Date 03/06/2020
Checked By	Date 03/06/2020	Approved By Date 03/06/2020
Project No. MDW001	Drawing No. 001	Revision A

APPROVAL INFORMATION TENDER CONTRACT CONSTRUCTION