

The Harris Group Ltd does not accept liability for any deviation to our drawings or specification. This Drawing is copyright and may not be reproduced in whole or part without written authority. Do not Scale from this drawing.

PLANNING DRAWING


This drawing has been prepared for submission to the relevant Local Authority as part of a Planning Application. It is not intended to assist with the pricing of any elements.

For Structural details refer to the Structural & Civil Engineers detailed design drawings & specifications.

For M&E information, refer to the M&E Engineers and sub contractor's design drawings & specifications.

For Health & Safety information, refer to the Designers Risk Assessments. This drawing is copyright and may not be reproduced in whole or part without written authority.

Drawing Revisions				
Rev	Date	Description	Drawn	Chk'd By
P01	05.11.24	Updated	NBB	JMR

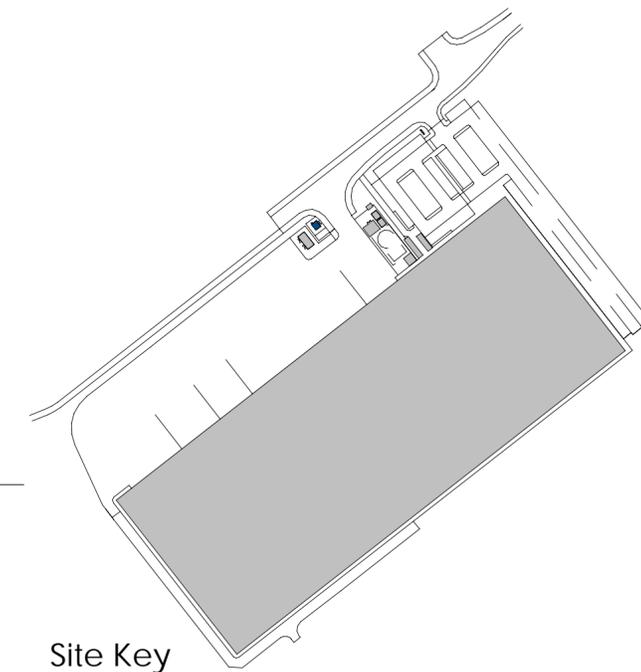

Site Key
1 : 2500

Material Notes

1 : 1

1. Roof to be glass reinforced plastic (GRP)
Colour: Window Grey (RAL 7040).
2. Walls To be glass reinforced plastic (GRP)
Colour: Window Grey (RAL 7040)
3. Doors to be glass reinforced plastic (GRP)
Colour: Window Grey (RAL 7040)
4. Cast in-situ concrete raft foundation
subject to Engineers design

For Sub station location please refer to Site plan



SCALE 1 : 50

RMU SUB STATION

Architecture
Masterplanning
Interior Design

THE HARRIS PARTNERSHIP

www.harrispartnership.com
Wakefield Manchester Milton Keynes Reading London Harrogate

Client
Harworth Estates Investments Limited


Harworth

Project Title
PROPOSED PLOT 7 DEVELOPMENT
Dearne Valley Parkway
Rockingham
Barnsley


Drawing Title				
RMU Sub Station				
Drawn	Checked	Scale @A2	BIM status	Date
NBB	JR	As indicated	S2	11/24

Drawing Status				
PLANNING	Rev.	THP Project No		
	P01	12006-5		


Project No.				
Originator	Volume	Level	Type	Role Number
12006-5	-THP	-XX	-XX-	DR- A-1033

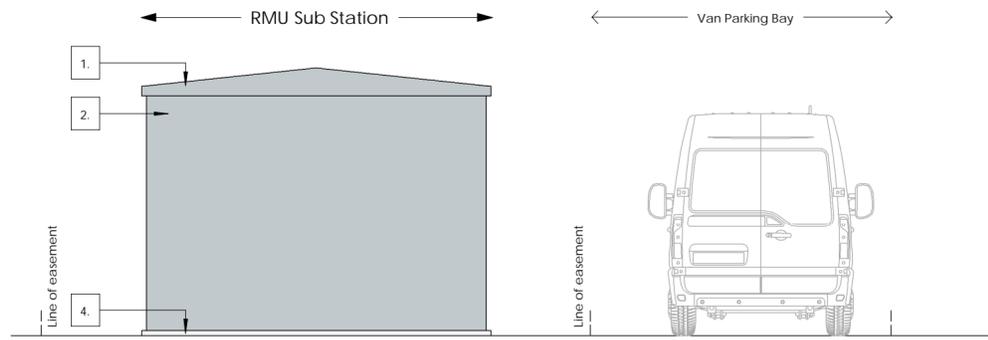


Rear Elevation
1 : 50

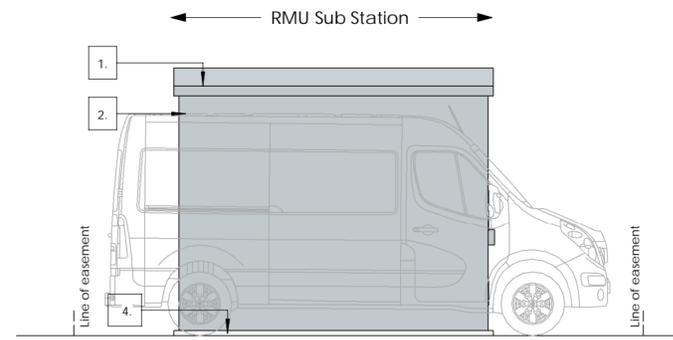


Side Elevation
1 : 50

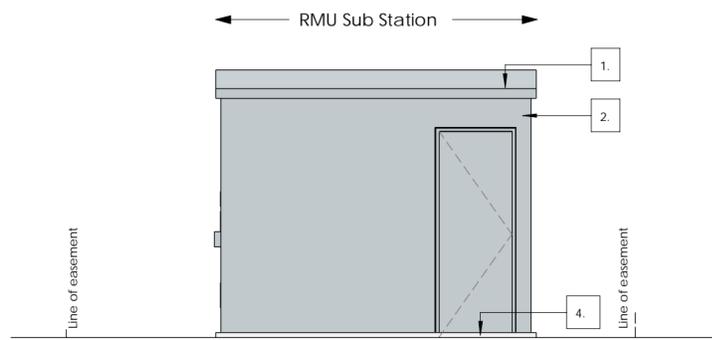


Side Elevation
1 : 50

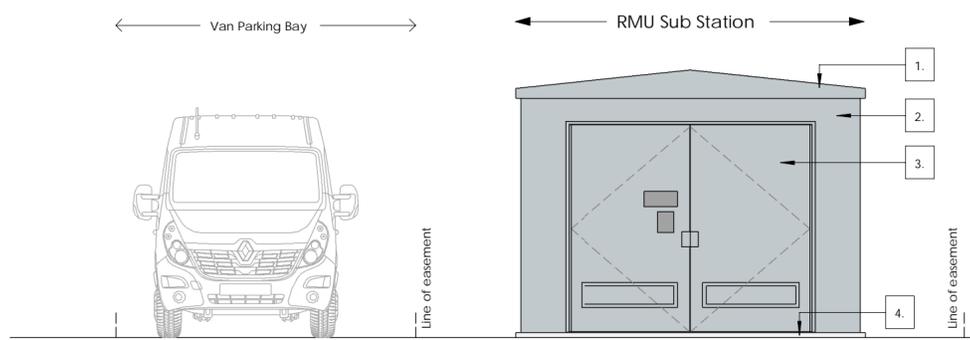

Front Elevation
1 : 50

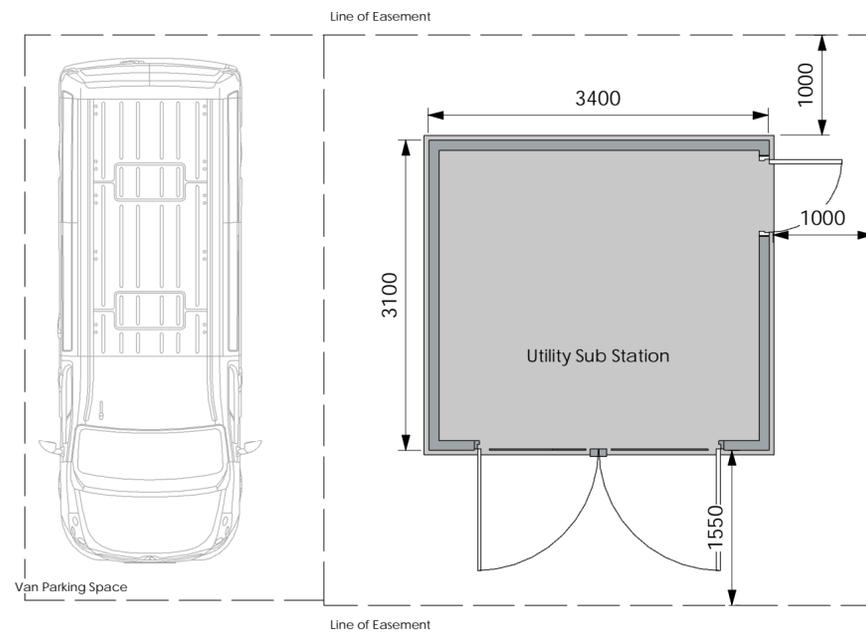

Plan
1 : 50

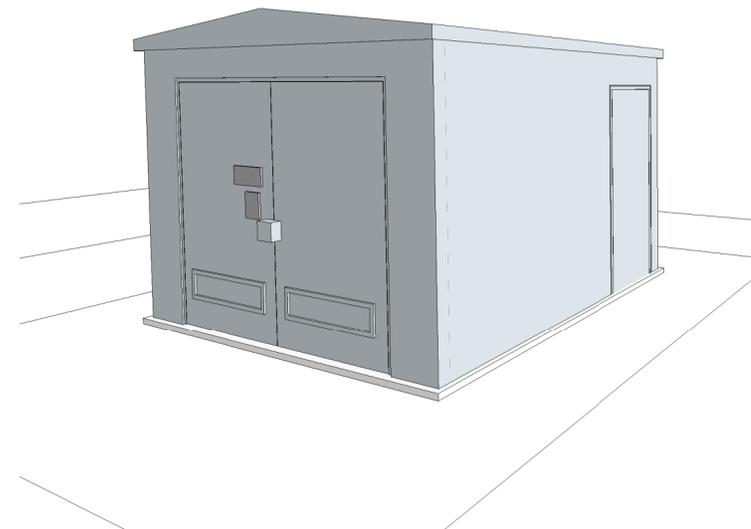

Perspective View