


Drawing No.	Rev No.
MDC001 -001	

SCALE BARS

1:100	1	2	3	4	5
1:200	2	4	6	8	10
1:500	5	10	15	20	25
1:1250	25	50			

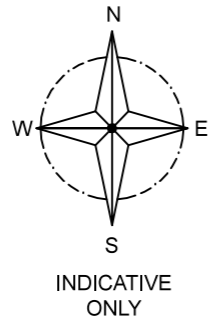


DO NOT SCALE: Contractor to check all dimensions and report any omissions or errors

NOTES



LOCATION PLAN  
SCALE 1:1250 AT A3

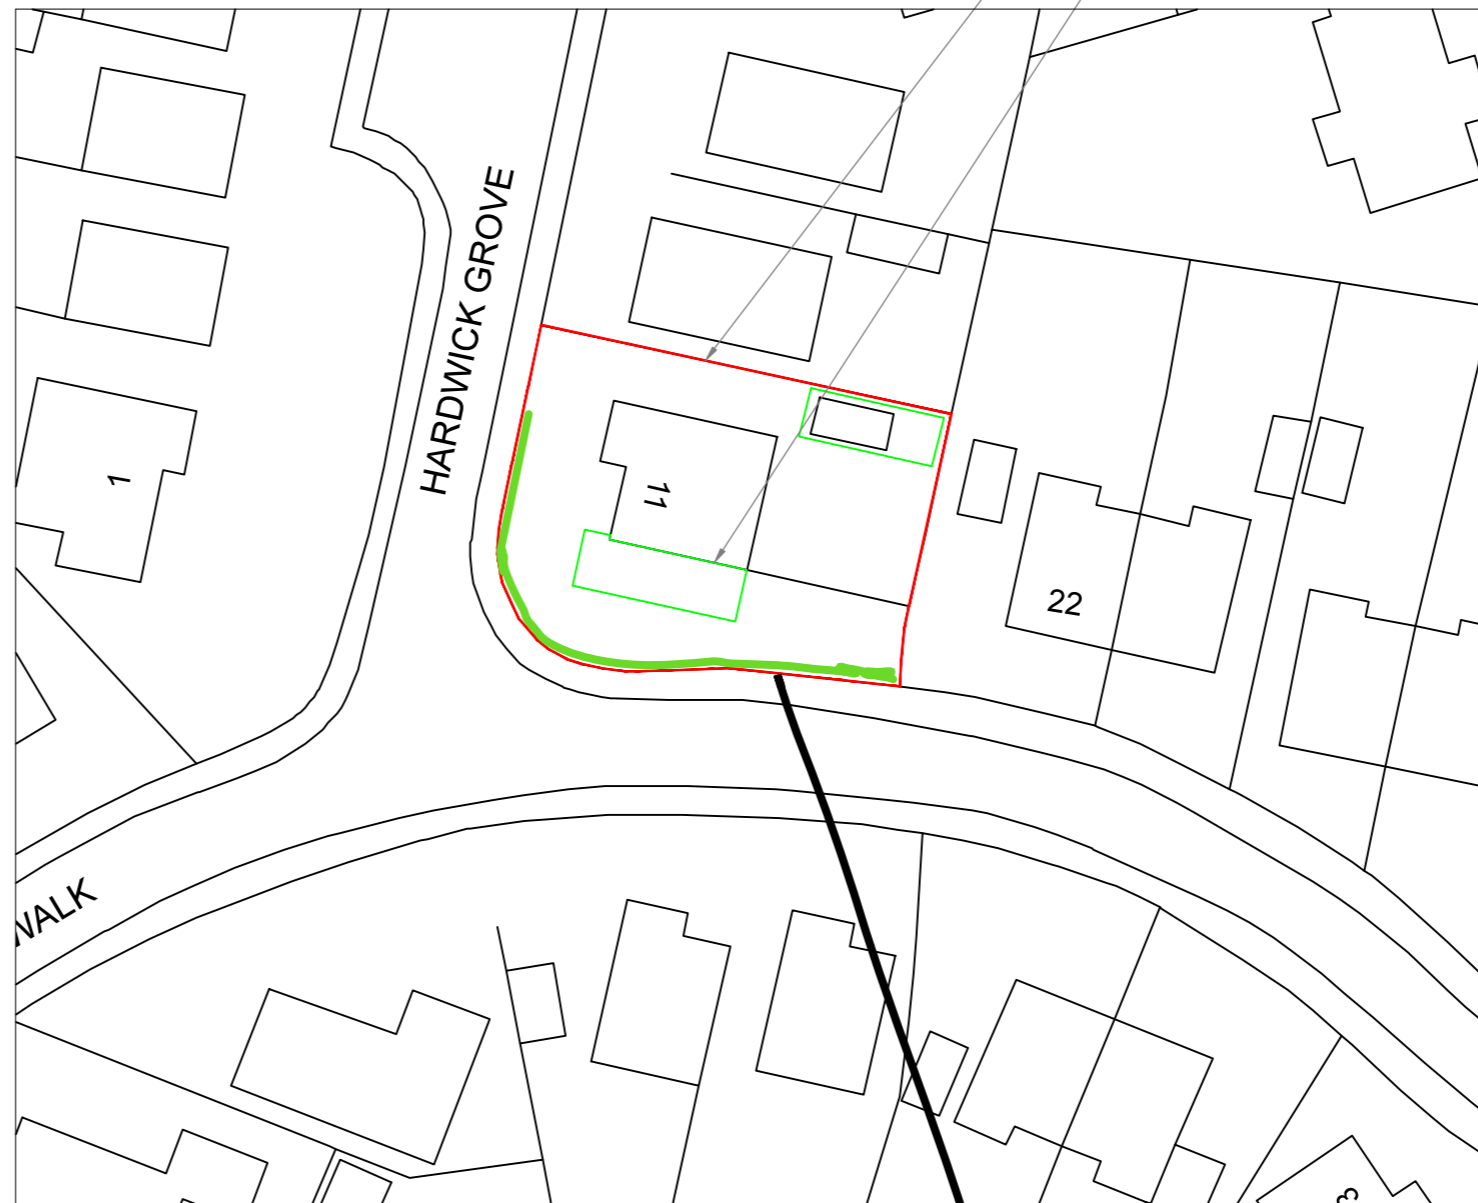

SITE PLAN  
SCALE 1:500 AT A3

PROPOSED BOUNDARY  
WALL  
1.5 METRE

Rev	Description	By	Chk	App	Date

JRB DESIGNS Ltd  
1 Saville Road  
Cudworth  
Barnsley  
S72 8LT  
Tel: 01226 383542  
Fax: 01226 380078  
Mob: 07970 541192  
Email: john@jrbdesigns.co.uk

This drawing is copyright. © jrbdesigns Ltd.

Client **DANIEL CROSSLEY**

Drawing Title **SITE PLANS**

Address **11 HARDWICK GROVE  
DODWORTH  
S753SS**

Project Title: **PROPOSED SINGLE STOREY SIDE  
EXTENSION & DETACHED GARAGE**

Purpose of Issue: **PLANNING**

Drawing Status: **FIRST ISSUE**

Scale at A3 AS SHOWN	Drawn By JRB	Date 08/03/2024
Checked By	Date 08/03/2024	Approved By Date 08/03/2024

Project No. <b>MDC001</b>	Drawing No. <b>001</b>	Revision <b>-</b>
------------------------------	---------------------------	----------------------

APPROVAL  INFORMATION  TENDER  CONTRACT  CONSTRUCTION