



# Watermill Gardens, Penistone

## (AS/OP)

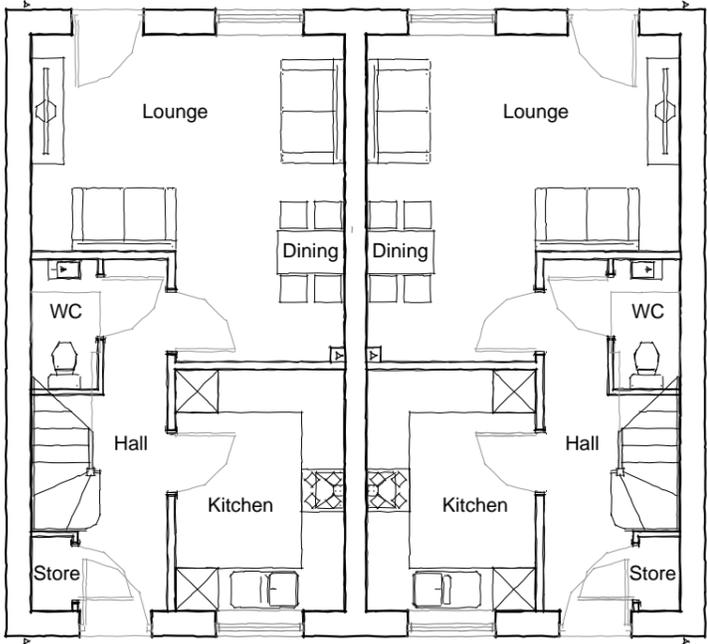

Ground Floor Plan

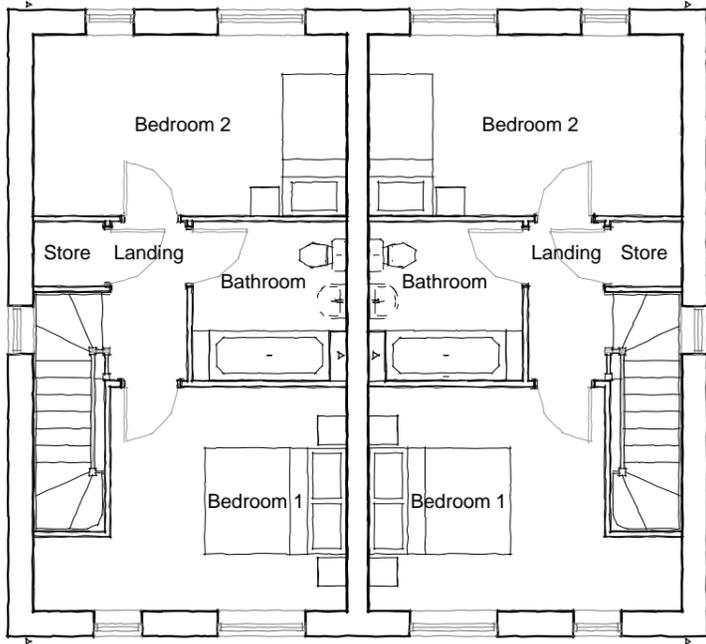

First Floor Plan

Rev	By	Note	Date
A	JD	Door canopy updated.	07.11.23

Status	Planning
Sketch	Planning
Tender	Construction
As Built	

**PRA** Architecture  
 55 The Tannery . Lawrence Street . York . YO10 3WH T:01904 653772  
 E:mail@pra-architecture.com W: www.pra-architecture.com

PROJECT	Watermill Gardens, Penistone		
TITLE	H4 (Render) - Floor Plans		
CLIENT	Mulgrave Developments		
DATE	07.11.23	SCALE	1:100@A3
DWG. NO	1286.10	REVISION	A
DRAWN	JD	CHECKED	JD

Do not scale from this drawing except for planning purposes. This drawing and any designs thereon are the copyright of PRA Architecture Ltd.


# H4 (Render) - Floor Plans

# Watermill Gardens, Penistone


(AS/OP)




Front Elevation

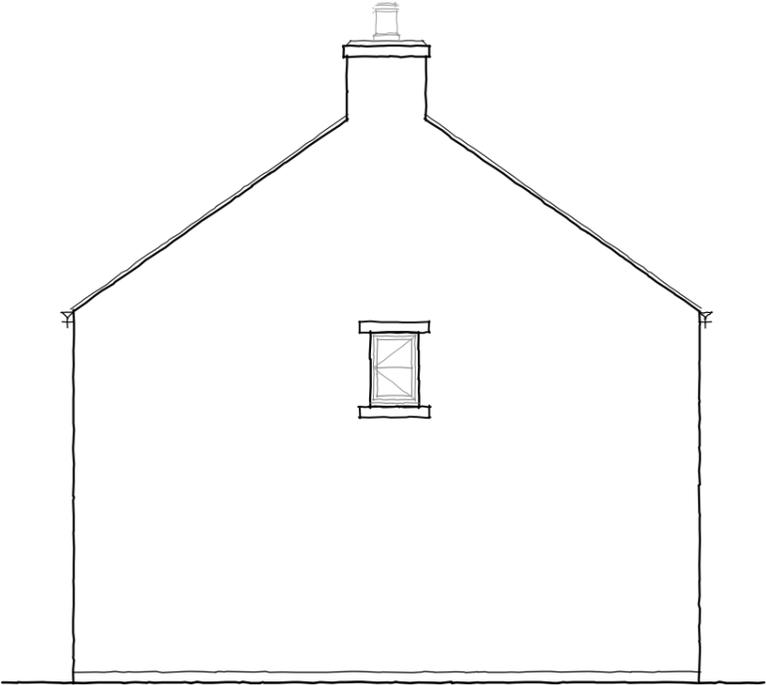

Side Elevation

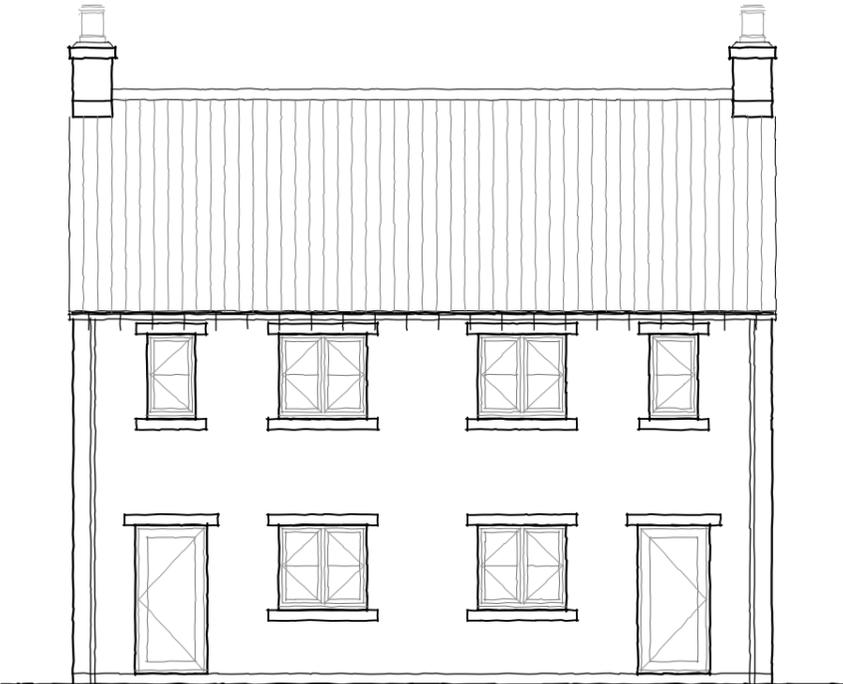

Rear Elevation

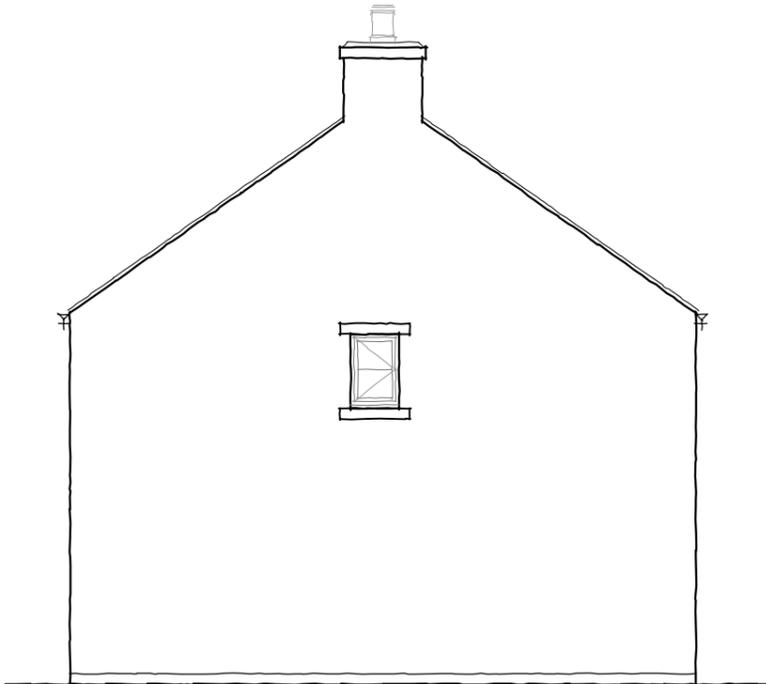

Side Elevation

Rev	By	Note	Date
A	JD	Door canopy updated.	07.11.23

Status	Planning
Sketch	Planning
Tender	Construction
As Built	

**PRA** Architecture  
 55 The Tannery . Lawrence Street . York . YO10 3WH T:01904 653772  
 E:mail@pra-architecture.com W: www.pra-architecture.com


PROJECT	Watermill Gardens, Penistone		
TITLE	H4 (Render) - Elevations		
CLIENT	Mulgrave Developments		
DATE	07.11.23	SCALE	1:100@A3
DWG. NO	1286.11	REVISION	A
DRAWN	JD	CHECKED	JD

Do not scale from this drawing except for planning purposes. This drawing and any designs thereon are the copyright of PRA Architecture Ltd.


## H4 (Render) - Elevations

# Watermill Gardens, Penistone

(AS)

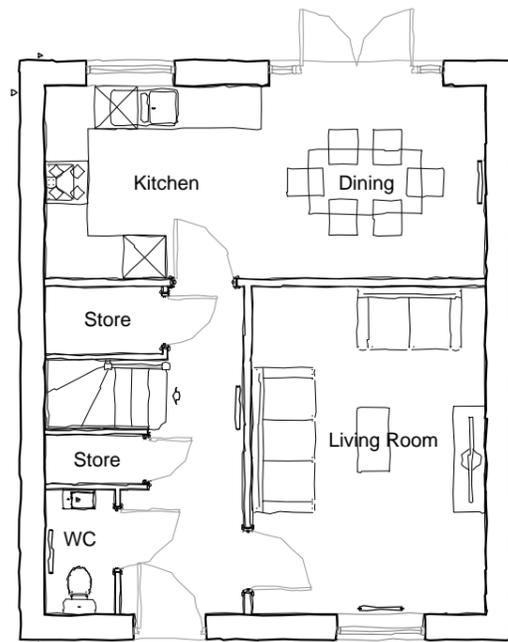

Ground Floor Plan

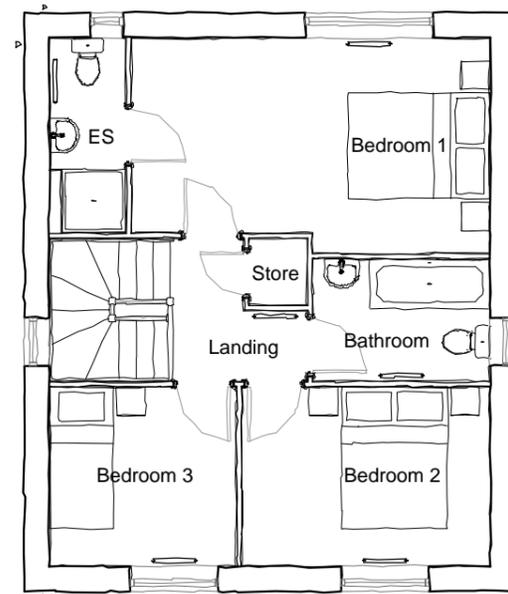

First Floor Plan

Rev	By	Note	Date
A	JD	Door canopy updated.	07.11.23

Status	Planning
Sketch	Planning
Tender	
Construction	
As Built	



PROJECT	Watermill Gardens, Penistone		
TITLE	Newton - Floor Plans		
CLIENT	Mulgrave Developments		
DATE	07.11.23	SCALE	1:100@A3
DRAWING	1286.12	REVISION	A
DRAWN	JD	CHECKED	JD

Do not scale from this drawing except for planning purposes. This drawing and any designs thereon are the copyright of PRA Architecture Ltd.


## Newton - Floor Plans

# Watermill Gardens, Penistone

(AS)




Front Elevation

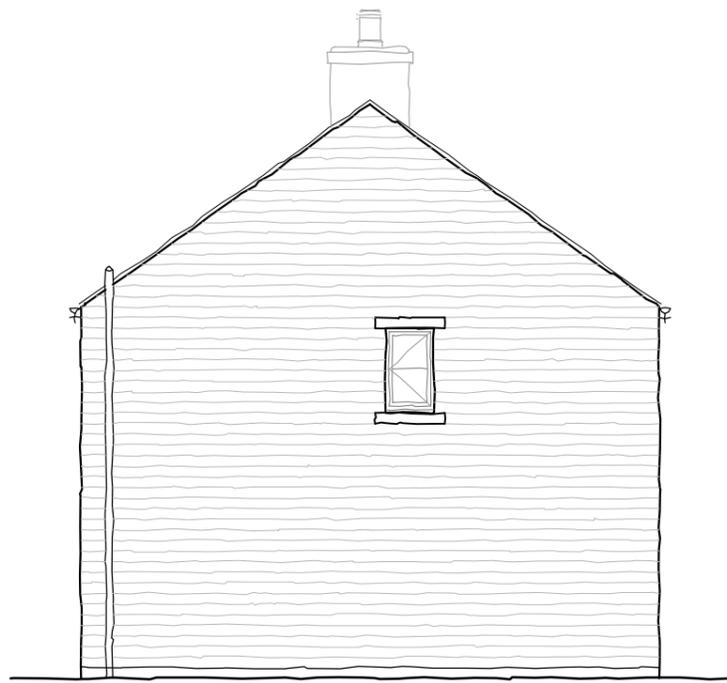

Side Elevation



Rear Elevation

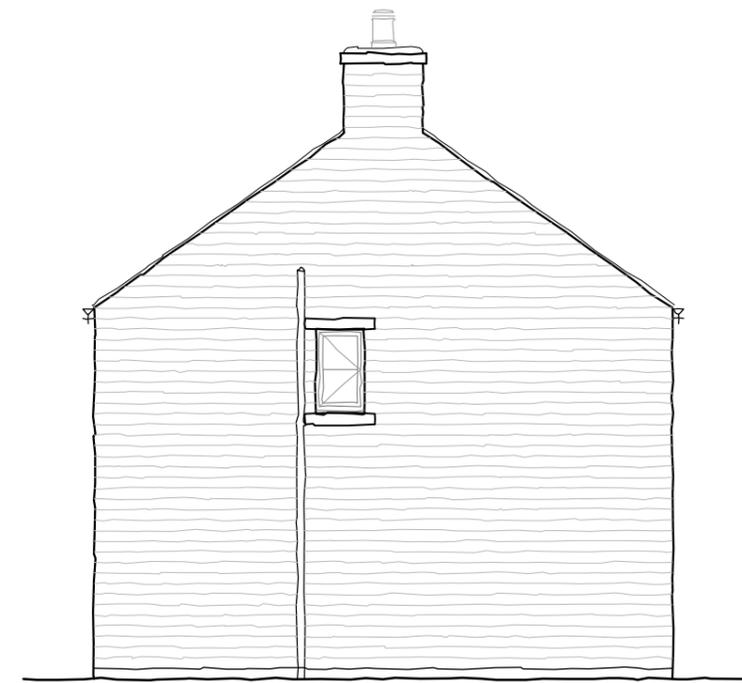

Side Elevation

## Newton - Elevations

A	JD	Door canopy updated.	07.11.23
Rev	By	Note	Date
<b>Status</b> Planning			
Sketch Planning Tender Construction As Built			

**PRA** Architecture  
 55 The Tannery · Lawrence Street · York · YO10 3WH T:01904 653772  
 E:mail@pra-architecture.com W: www.pra-architecture.com

PROJECT Watermill Gardens, Penistone

TITLE Newton - Elevations

CLIENT Mulgrave Developments

DATE 07.11.23 SCALE 1:100@A3


DRAWING 1286.13 REVISION A

DRAWN JD CHECKED JD


Do not scale from this drawing except for planning purposes. This drawing and any designs thereon are the copyright of PRA Architecture Ltd.

# Watermill Gardens, Penistone

(AS)

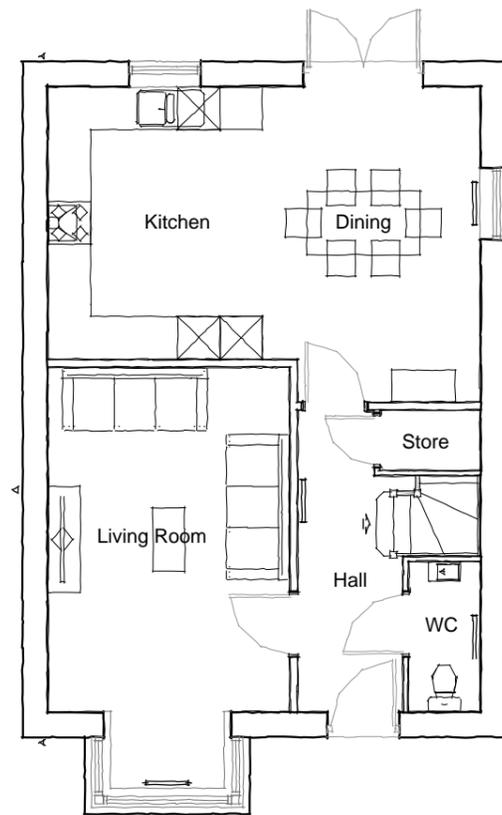

Ground Floor Plan

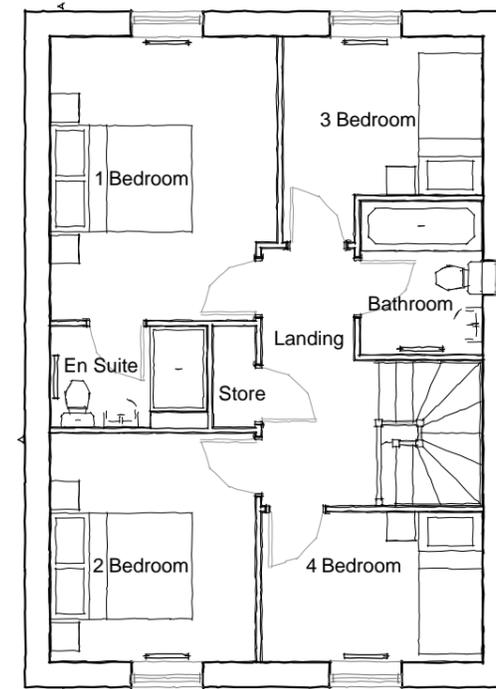

First Floor Plan

Rev	By	Note	Date
A	JD	Door canopy updated.	07.11.23

Status	Planning
	Sketch Planning Tender Construction As Built



PROJECT	Watermill Gardens, Penistone		
TITLE	Farnham - Floor Plans		
CLIENT	Mulgrave Developments		
DATE	07.11.23	SCALE	1:100@A3
DRAWING	1286.14	REVISION	A
DRAWN	JD	CHECKED	JD

Do not scale from this drawing except for planning purposes. This drawing and any designs thereon are the copyright of PRA Architecture Ltd.


## Farnham - Floor Plans

# Watermill Gardens, Penistone


(AS)



Front Elevation

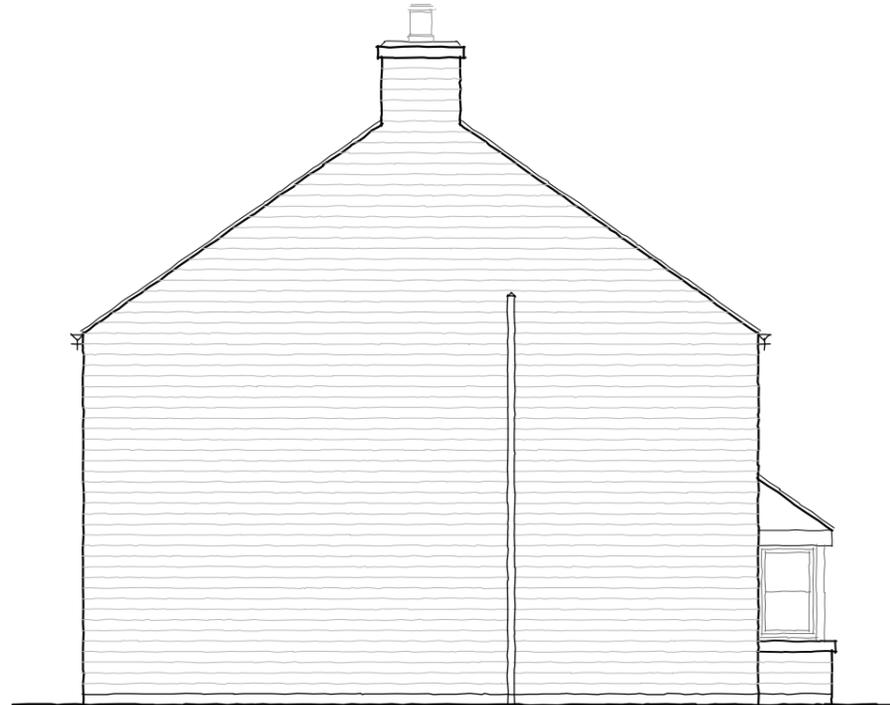

Side Elevation

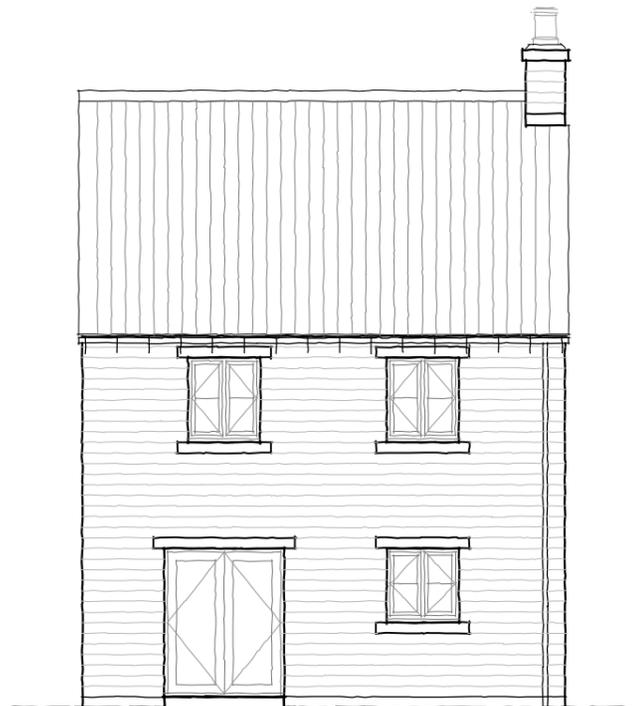

Rear Elevation



Side Elevation

A	JD	Door canopy updated.	07.11.23
Rev	By	Note	Date

Status	Planning
Sketch Planning Tender Construction As Built	



55 The Tannery · Lawrence Street · York · YO10 3WH T:01904 653772  
E:mail@pra-architecture.com W: www.pra-architecture.com


PROJECT Watermill Gardens, Penistone  
TITLE Farnham - Elevations  
CLIENT Mulgrave Developments  
DATE 07.11.23 SCALE 1:100@A3  
DRAWING 1286.15 REVISION A  
DRAWN JD CHECKED JD

Do not scale from this drawing except for planning purposes. This drawing and any designs thereon are the copyright of PRA Architecture Ltd.


## Farnham - Elevations

# Watermill Gardens, Penistone

(AS)

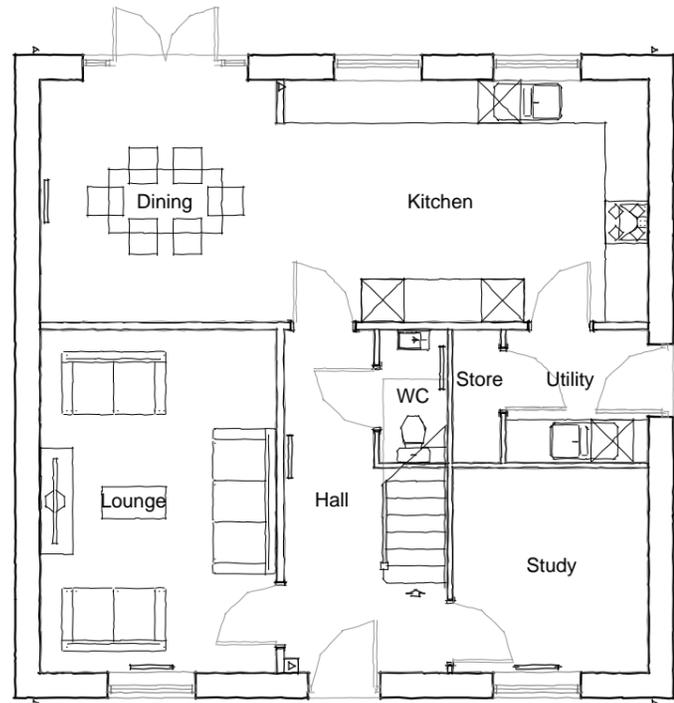

Ground Floor Plan

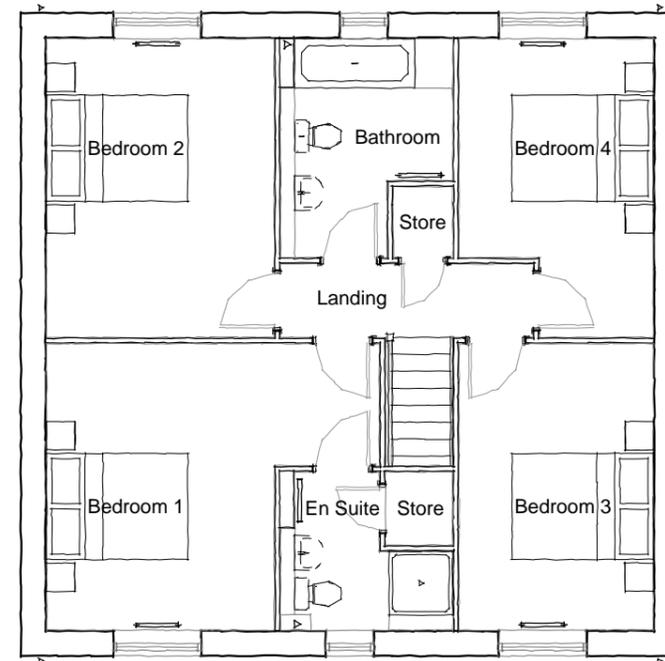

First Floor Plan

Rev	By	Note	Date
A	JD	Door canopy updated.	07.11.23

Status	Planning
Sketch	Planning
Tender	Construction
As Built	



PROJECT Watermill Gardens, Penistone  
 TITLE Chatsworth - Floor Plans  
 CLIENT Mulgrave Developments  
 DATE 07.11.23 SCALE 1:100@A3  
 DRAWING 1286.16 REVISION A  
 DRAWN JD CHECKED JD

Do not scale from this drawing except for planning purposes. This drawing and any designs thereon are the copyright of PRA Architecture Ltd.


## Chatsworth - Floor Plans

# Watermill Gardens, Penistone

(AS)



Front Elevation

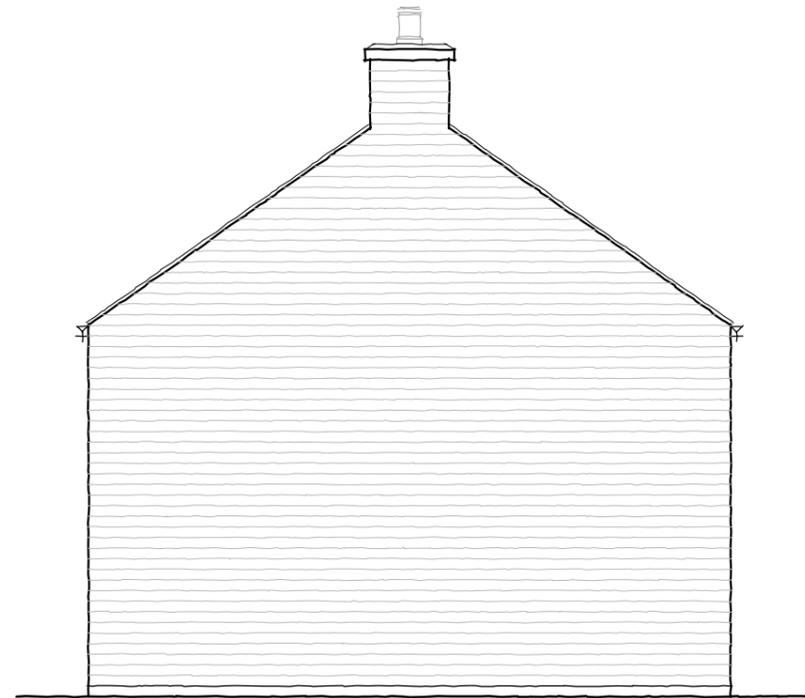

Side Elevation



Rear Elevation



Side Elevation

Rev	By	Note	Date
A	JD	Door canopy updated.	07.11.23

Status	Planning
Sketch	Planning
Tender	Construction
As Built	



55 The Tannery . Lawrence Street . York . YO10 3WH T:01904 653772  
E:mail@pra-architecture.com W: www.pra-architecture.com


PROJECT Watermill Gardens, Penistone  
TITLE Chatsworth - Elevations  
CLIENT Mulgrave Developments  
DATE 07.11.23 SCALE 1:100@A3  
DRAWING 1286.17 REVISION A  
DRAWN JD CHECKED JD

Do not scale from this drawing except for planning purposes. This drawing and any designs thereon are the copyright of PRA Architecture Ltd.


## Chatsworth - Elevations

# Watermill Gardens, Penistone

(AS)

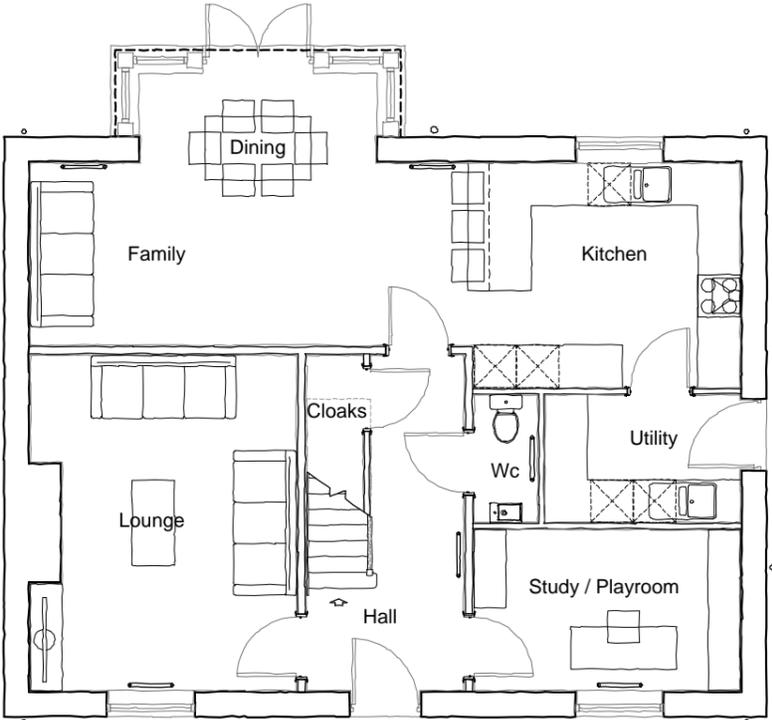

Ground Floor Plan

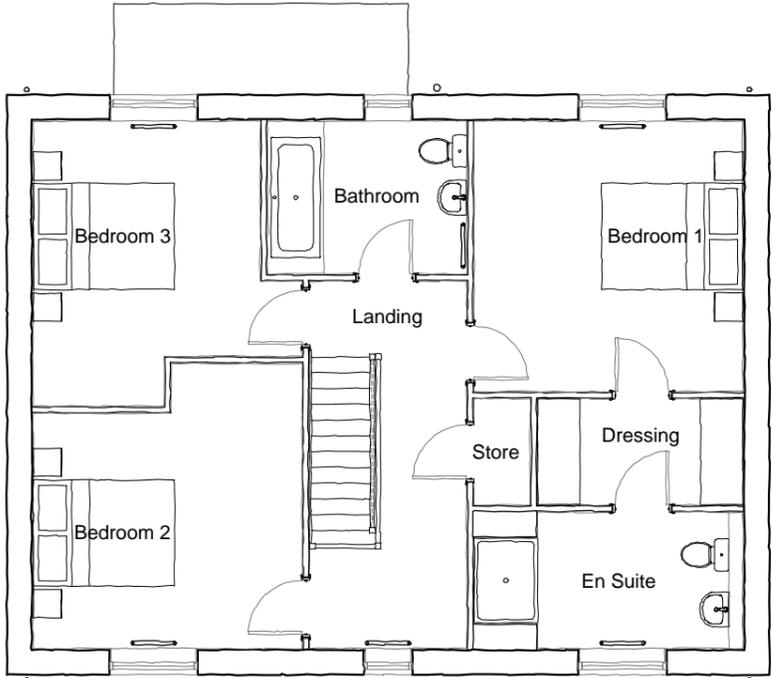

First Floor Plan

A	JD	Door canopy updated.	07.11.23
Rev	By	Note	Date

Status	Planning
	Sketch Planning Tender Construction As Built

**PRA** Architecture  
 55 The Tannery . Lawrence Street . York . YO10 3WH T:01904 653772  
 E:mail@pra-architecture.com W: www.pra-architecture.com

PROJECT Watermill Gardens, Penistone  
 TITLE Brompton - Floor Plans  
 CLIENT Mulgrave Developments Ltd  
 DATE 07.11.23 SCALE 1:100@A3  
 DRAWING 1286.18 REVISION A  
 DRAWN JD CHECKED JD

Do not scale from this drawing except for planning purposes. This drawing and any designs thereon are the copyright of PRA Architecture Ltd.

# Brompton - Floor Plans

# Watermill Gardens, Penistone

(AS)



Front Elevation



Side Elevation



Rear Elevation



Side Elevation

Rev	By	Note	Date
A	JD	Door canopy updated.	07.11.23

Status	Planning
Sketch	Planning
Tender	Construction
As Built	

**PRA** Architecture  
 55 The Tannery . Lawrence Street . York . YO10 3WH T:01904 653772  
 E:mail@pra-architecture.com W: www.pra-architecture.com


PROJECT Back Lane, Helperby  
 TITLE Brompton - Elevations  
 CLIENT Mulgrave Developments Ltd  
 DATE 07.11.23 SCALE 1:100@A3  
 DRAWING 1286.19 REVISION A  
 DRAWN JD CHECKED JD

Do not scale from this drawing except for planning purposes. This drawing and any designs thereon are the copyright of PRA Architecture Ltd.


# Brompton - Elevations

# Watermill Gardens, Penistone


(AS)

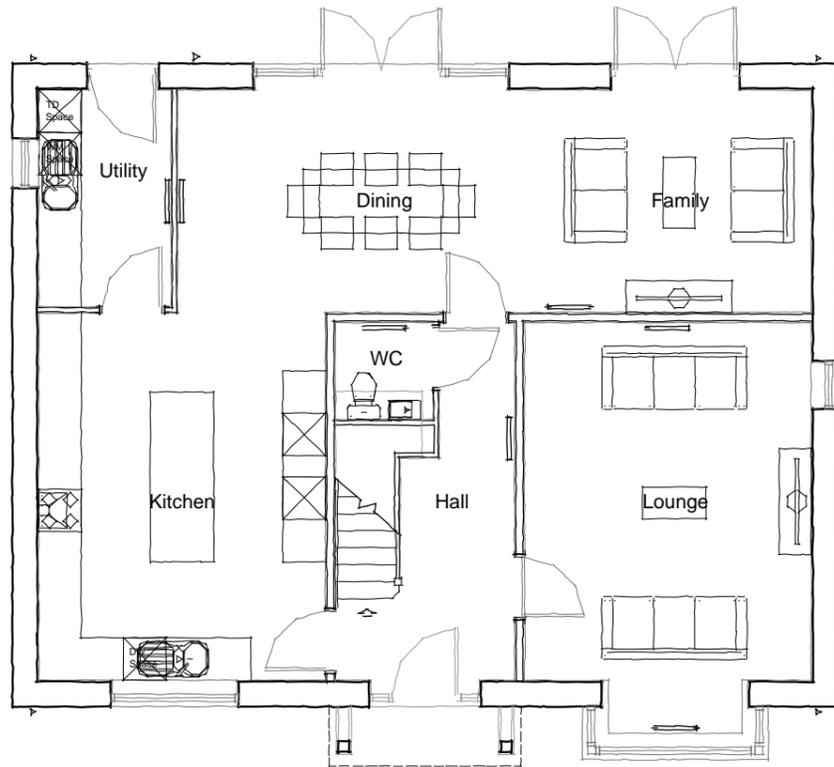

Ground Floor Plan

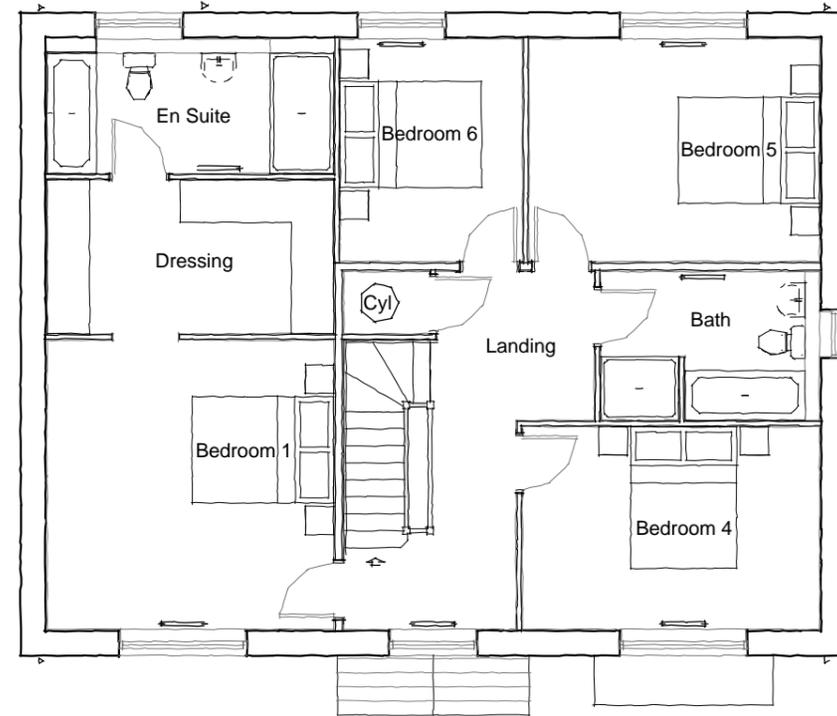

First Floor Plan

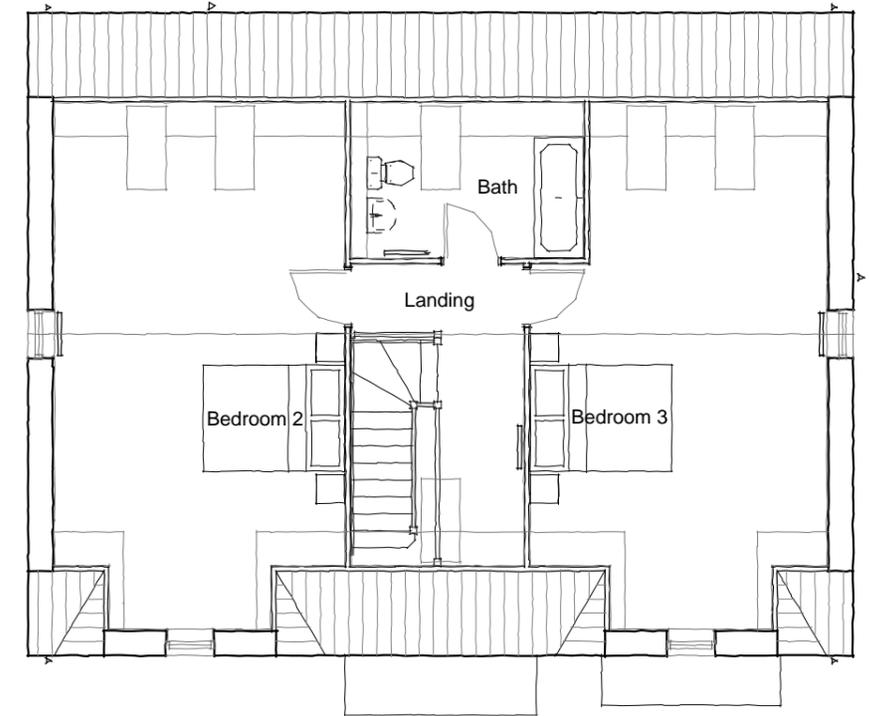

Second Floor Plan

Rev	By	Note	Date

Status	Planning
Sketch Planning Tender Construction As Built	

**PRA** Architecture  
 55 The Tannery . Lawrence Street . York . YO10 3WH T:01904 653772  
 E:mail@pra-architecture.com W: www.pra-architecture.com

PROJECT Watermill Gardens, Penistone  
 TITLE Kirby - Floor Plans  
 CLIENT Mulgrave Developments  
 DATE 07.11.23 SCALE 1:100@A3  
 DRAWING 1286.20 REVISION -  
 DRAWN JD CHECKED JD

Do not scale from this drawing except for planning purposes. This drawing and any designs thereon are the copyright of PRA Architecture Ltd.

## Kirby - Floor Plans

# Watermill Gardens, Penistone

(AS)




Front Elevation



Side Elevation



Rear Elevation

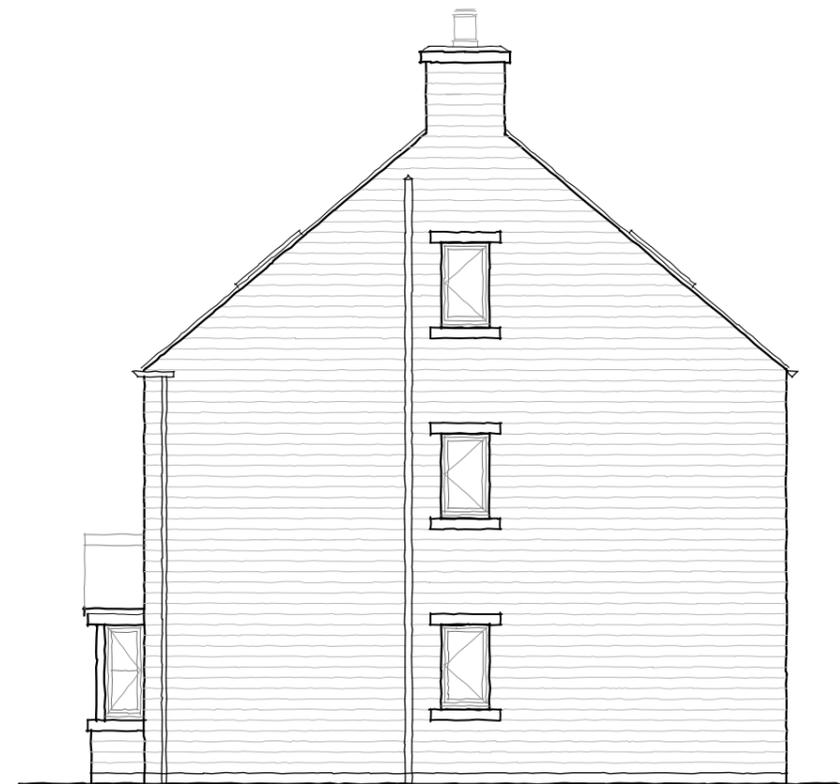

Side Elevation

Rev	By	Note	Date

Status	Planning
	Sketch Planning Tender Construction As Built

**PRA** Architecture

55 The Tannery . Lawrence Street . York . YO10 3WH T:01904 653772  
E:mail@pra-architecture.com W: www.pra-architecture.com


PROJECT Watermill Gardens, Penistone  
TITLE Kirby - Elevations  
CLIENT Mulgrave Developments  
DATE 07.11.23 SCALE 1:100@A3  
DRAWING 1286.21 REVISION -  
DRAWN JD CHECKED JD

Do not scale from this drawing except for planning purposes. This drawing and any designs thereon are the copyright of PRA Architecture Ltd.


## Kirby - Elevations

# Watermill Gardens, Penistone

(AS)

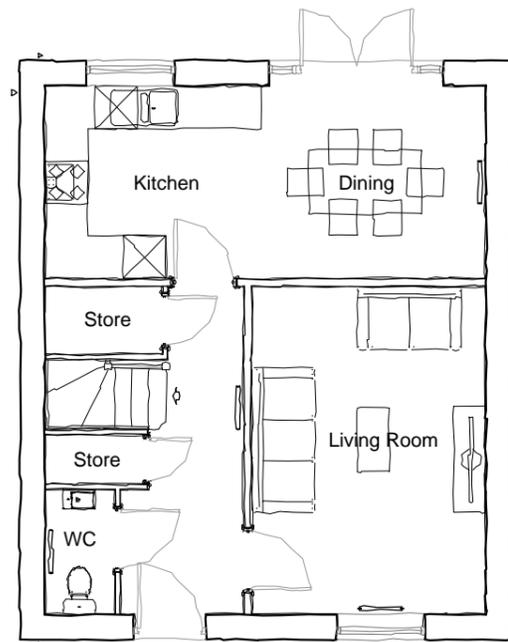

Ground Floor Plan

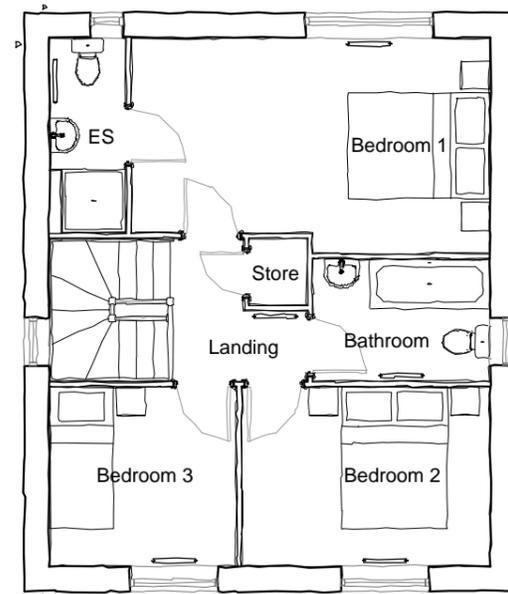

First Floor Plan

Rev	By	Note	Date

Status	Planning
	Sketch Planning Tender Construction As Built

**PRA** Architecture  
55 The Tannery . Lawrence Street . York . YO10 3WH T:01904 653772  
E:mail@pra-architecture.com W: www.pra-architecture.com

PROJECT Watermill Gardens, Penistone  
TITLE Newton (Render) - Floor Plans  
CLIENT Mulgrave Developments  
DATE 14.11.23 SCALE 1:100@A3  
DRAWING 1286.22 REVISION -  
DRAWN JD CHECKED JD

Do not scale from this drawing except for planning purposes. This drawing and any designs thereon are the copyright of PRA Architecture Ltd.


## Newton (Render) - Floor Plans

# Watermill Gardens, Penistone

(AS)




Front Elevation

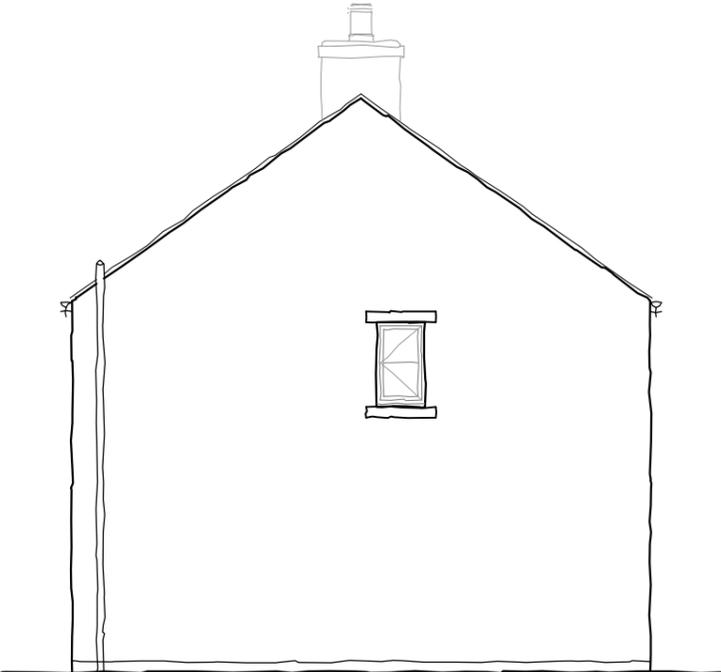

Side Elevation



Rear Elevation

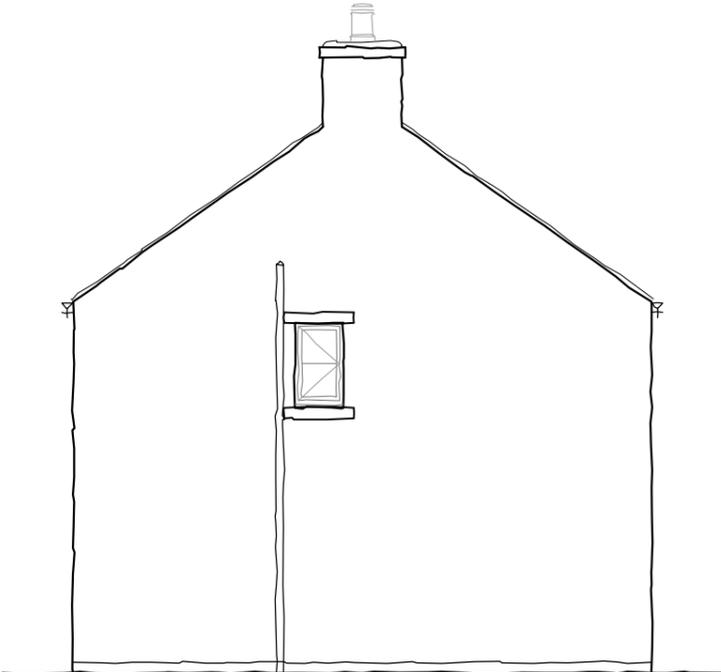

Side Elevation

Rev	By	Note	Date

Status	Planning
	Sketch Planning Tender Construction As Built

**PRA** Architecture

55 The Tannery · Lawrence Street · York · YO10 3WH T:01904 653772  
 E:mail@pra-architecture.com W: www.pra-architecture.com

PROJECT Watermill Gardens, Penistone

TITLE Newton (Render) - Elevations

CLIENT Mulgrave Developments

DATE 14.11.23 SCALE 1:100@A3

DRAWING 1286.23 REVISION -


DRAWN JD CHECKED JD

Do not scale from this drawing except for planning purposes. This drawing and any designs thereon are the copyright of PRA Architecture Ltd.


## Newton (Render) - Elevations

# Watermill Gardens, Penistone


(AS)

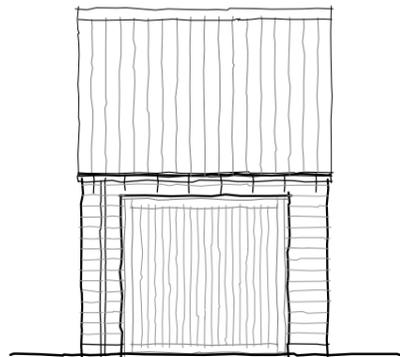


Front Elevation

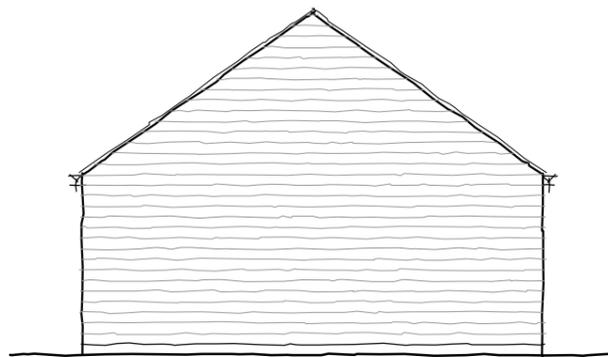


Side Elevation

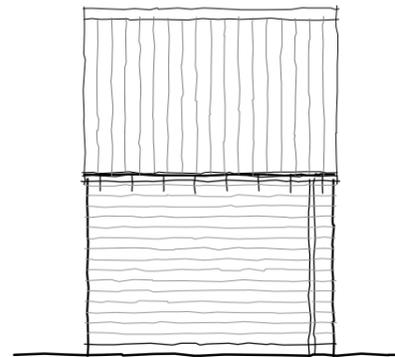

Rear Elevation

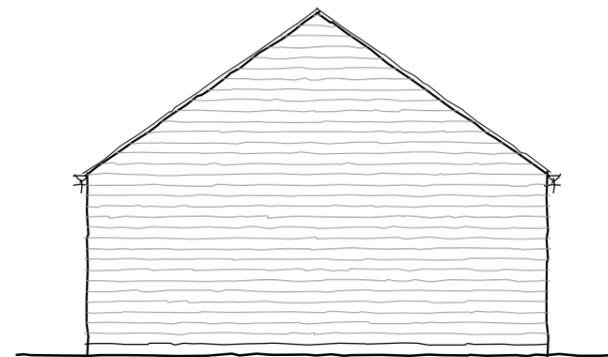

Side Elevation

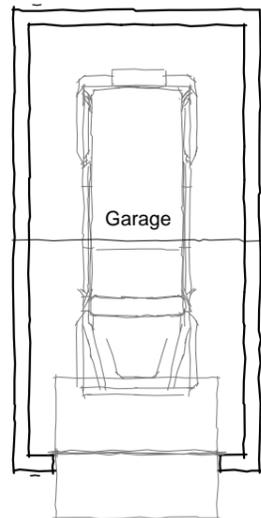

Floor Plan

Rev	By	Note	Date
A	JD	Wall thickness increased to 225mm.	13.11.23

Status	Planning
Sketch	Planning
Tender	Construction
As Built	

**PRA** Architecture  
 55 The Tannery . Lawrence Street . York . YO10 3WH T:01904 653772  
 E:mail@pra-architecture.com W: www.pra-architecture.com


PROJECT Watermill Gardens, Penistone  
 TITLE Single Garage - Floor Plan & Elevations  
 CLIENT Mulgrave Developments  
 DATE 07.11.23 SCALE 1:100@A3  
 DRAWING 1286.30 REVISION A  
 DRAWN JD CHECKED JD

Do not scale from this drawing except for planning purposes. This drawing and any designs thereon are the copyright of PRA Architecture Ltd.


## Single Garage - Floor Plan and Elevations

# Watermill Gardens, Penistone


(AS)

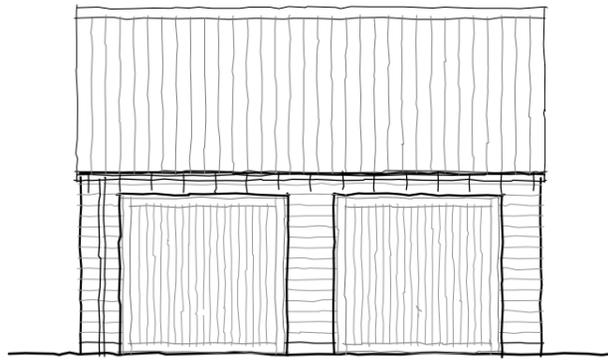


Front Elevation

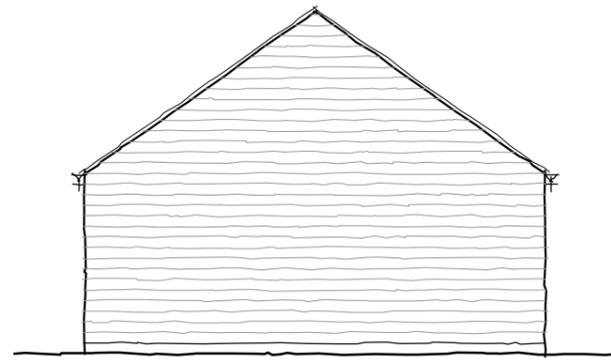


Side Elevation

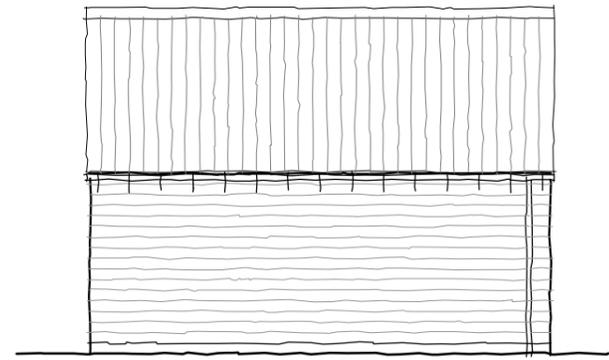

Rear Elevation

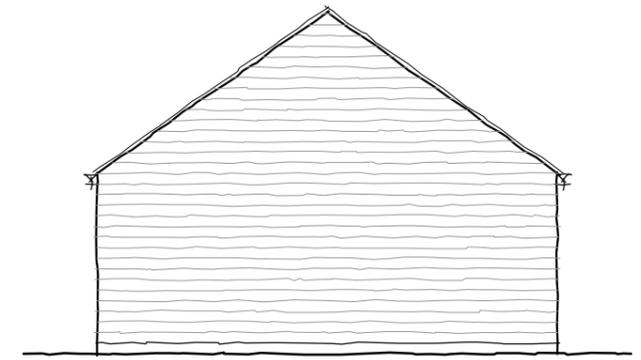

Side Elevation

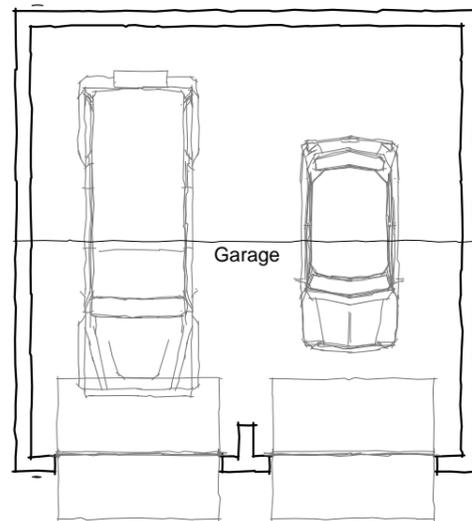

Floor Plan

Rev	By	Note	Date
A	JD	Wall thickness increased to 225mm.	13.11.23

Status	Planning
Sketch	Planning
Tender	Construction
As Built	




55 The Tannery . Lawrence Street . York . YO10 3WH T:01904 653772  
E:mail@pra-architecture.com W: www.pra-architecture.com

PROJECT Watermill Gardens, Penistone  
TITLE Double Garage - Floor Plan & Elevations  
CLIENT Mulgrave Developments  
DATE 07.11.23 SCALE 1:100@A3  
DRAWING 1286.31 REVISION A  
DRAWN JD CHECKED JD


Do not scale from this drawing except for planning purposes. This drawing and any designs thereon are the copyright of PRA Architecture Ltd.

## Double Garage - Floor Plan and Elevations

# Watermill Gardens, Penistone

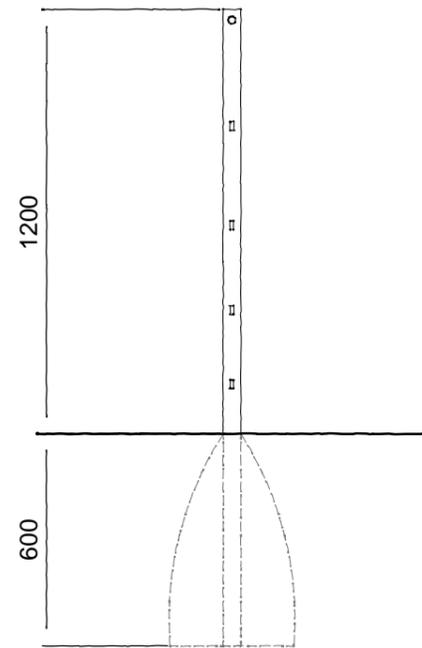

Section

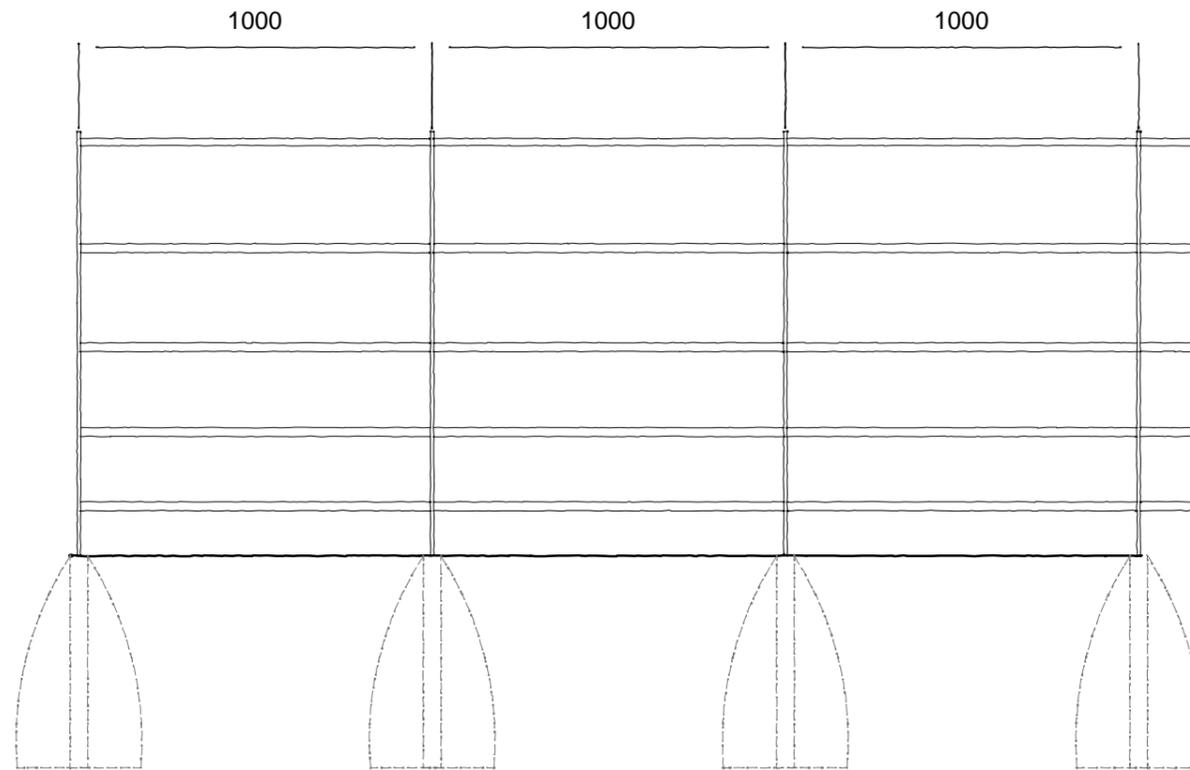

Elevation

Rev	By	Note	Date

Status	Planning


**PRA** Architecture

55 The Tannery . Lawrence Street . York . YO10 3WH T:01904 653772  
E:mail@pra-architecture.com W: www.pra-architecture.com

PROJECT Watermill Gardens, Penistone  
 TITLE Enclosure 01 - 1.2m Metal Railings  
 CLIENT Mulgrave Developments  
 DATE 07.11.23 SCALE 1:20@A3  
 DRAWING 1286.40 REVISION -  
 DRAWN JD CHECKED JD

Do not scale from this drawing except for planning purposes. This drawing and any designs thereon are the copyright of PRA Architecture Ltd.

## Enclosure 01 - 1.2m Metal Railings

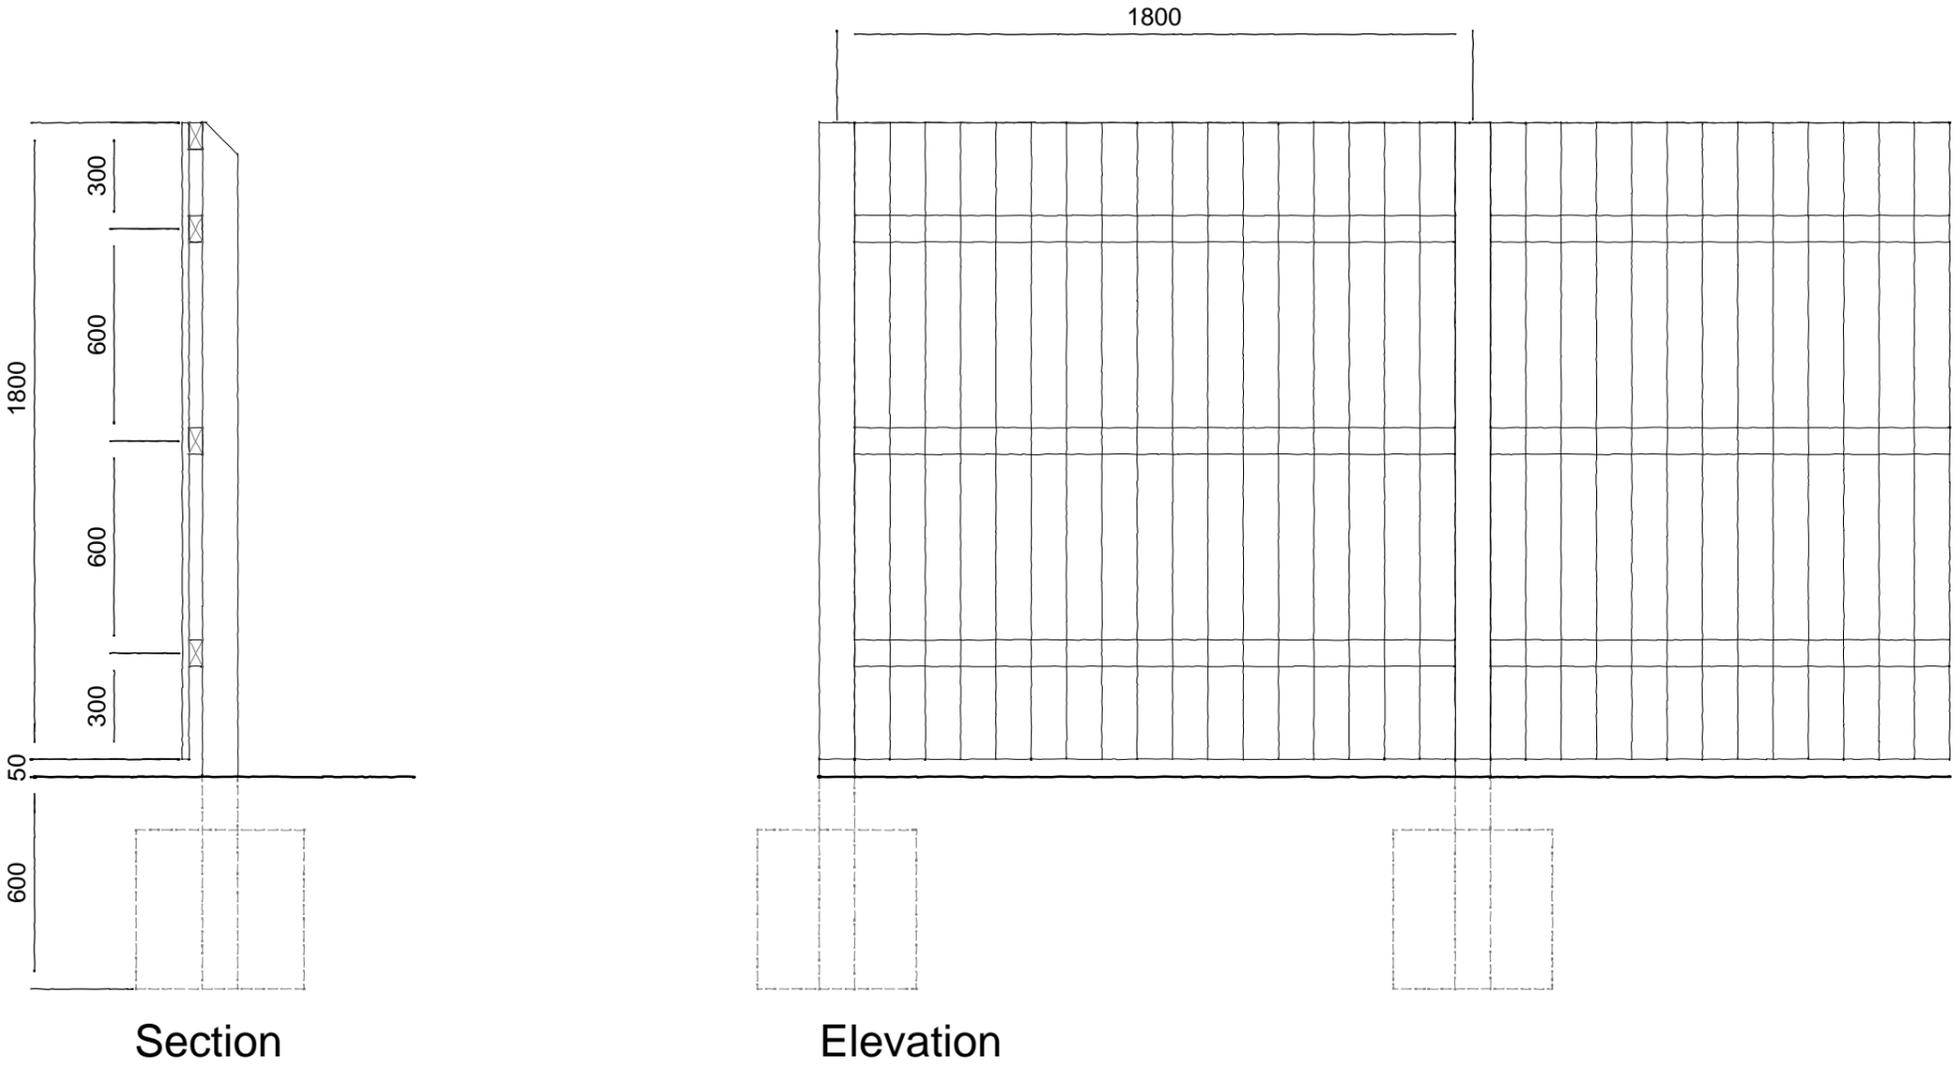

Rev	By	Note	Date

Status	Planning
	Sketch Planning Tender Construction As Built



**PRA** Architecture  
 55 The Tannery · Lawrence Street · York · YO10 3WH T: 01904 653772  
 E: mail@pra-architecture.com W: www.pra-architecture.com

PROJECT Watermill Gardens, Penistone  
 TITLE Enclosure 02 - 1.8m Close Boarded Fence  
 CLIENT Mulgrave Developments  
 DATE 07.11.23 SCALE 1:20@A3  
 DRAWING 1286.41 REVISION -  
 DRAWN JD CHECKED JD

Do not scale from this drawing except for planning purposes. This drawing and any designs thereon are the copyright of PRA Architecture Ltd.

## Enclosure 02 - 1.8m Close Boarded Fence

# Watermill Gardens, Penistone

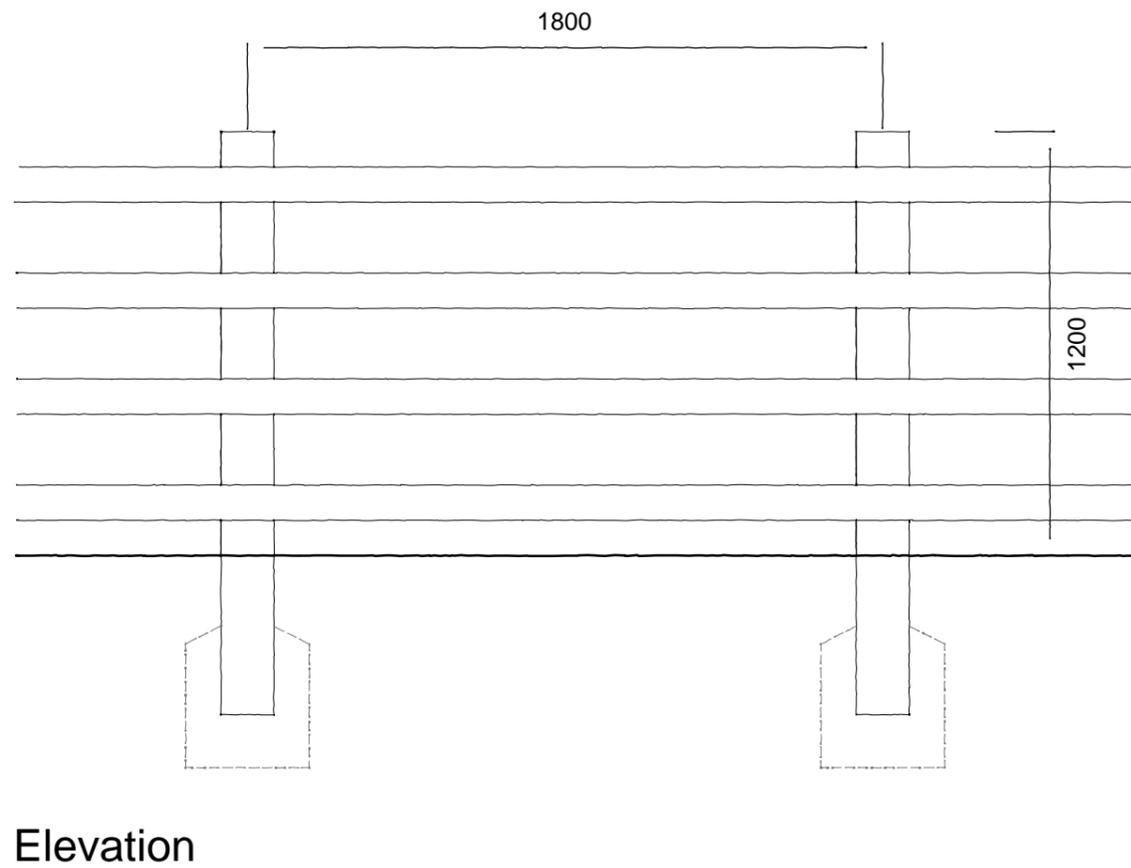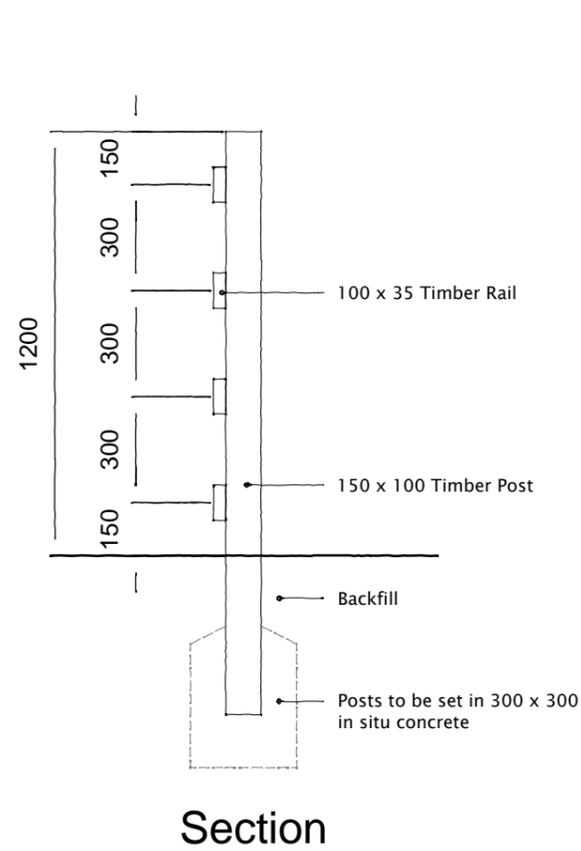

Rev	By	Note	Date

Status	Planning
	Sketch Planning Tender Construction As Built


**PRA** Architecture

55 The Tannery · Lawrence Street · York · YO10 3WH T: 01904 653772  
 E: mail@pra-architecture.com W: www.pra-architecture.com


PROJECT Watermill Gardens, Penistone  
 TITLE Enclosure 03 - 1.2m Post and Rail Fence  
 CLIENT Mulgrave Developments  
 DATE 07.11.23 SCALE 1:20@A3  
 DRAWING 1286.42 REVISION -  
 DRAWN JD CHECKED JD

Do not scale from this drawing except for planning purposes. This drawing and any designs thereon are the copyright of PRA Architecture Ltd.

## Enclosure 03 - 1.2m Post and Rail Fence

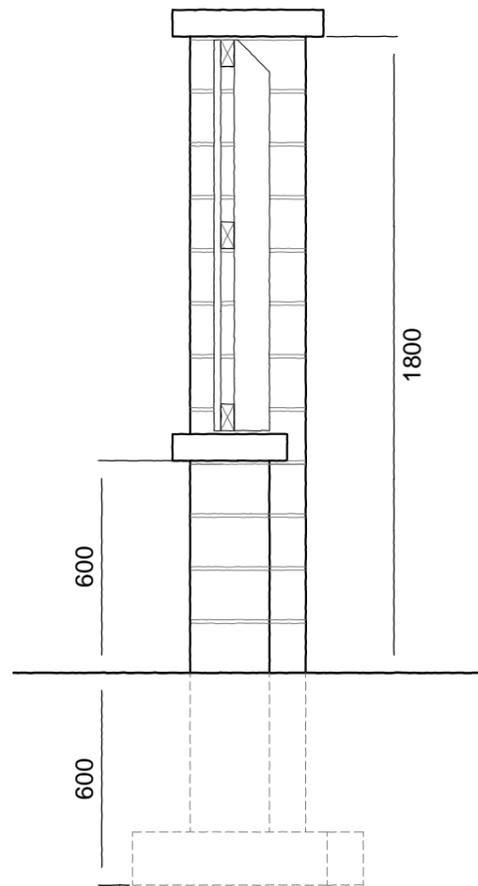

Section

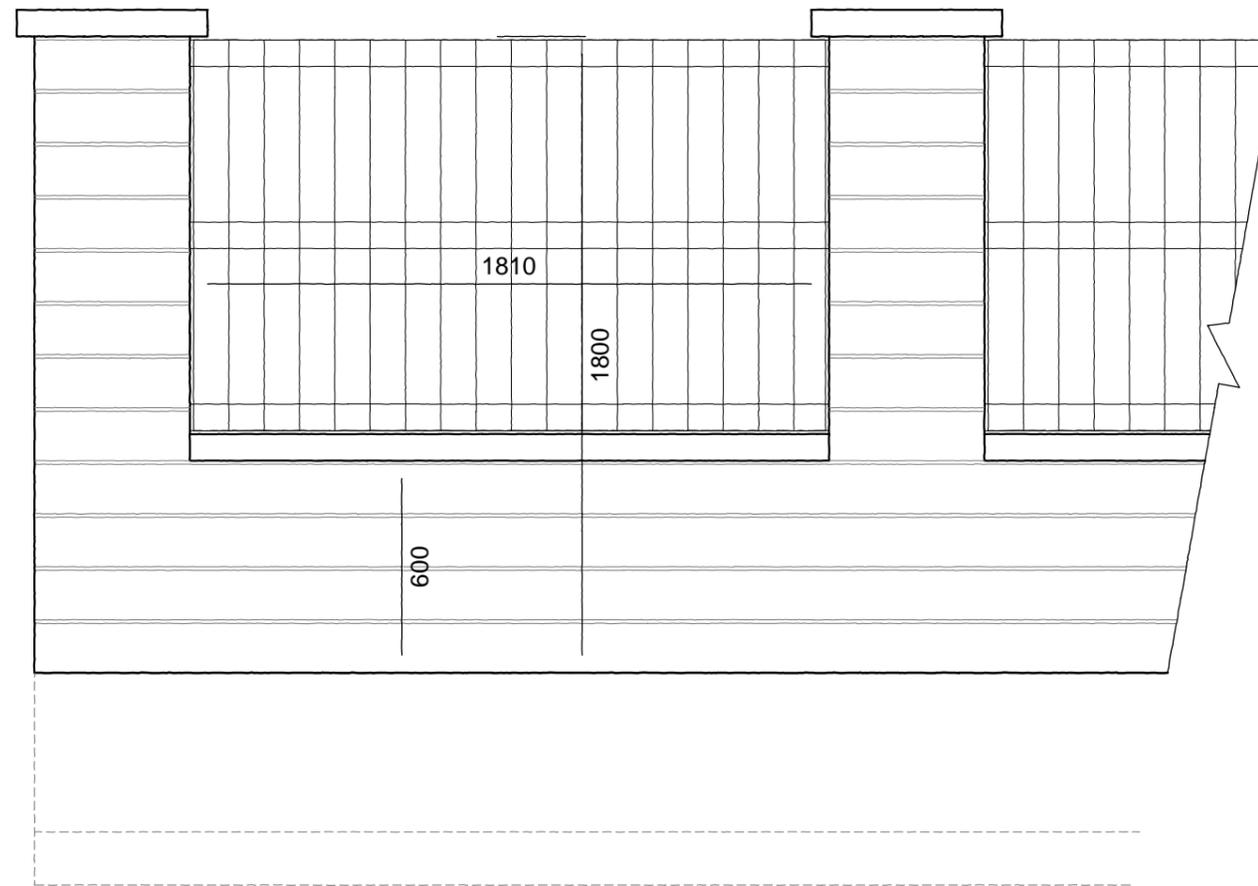

Elevation

Rev	By	Note	Date

Status	Planning
	Sketch Planning Tender Construction As Built

**PRA** Architecture

55 The Tannery . Lawrence Street . York . YO10 3WH T:01904 653772  
 E:mail@pra-architecture.com W: www.pra-architecture.com

PROJECT Watermill Gardens, Penistone  
 TITLE Enclosure 03 - 1.8m Stone Wall  
 CLIENT Mulgrave Developments  
 DATE 07.11.23 SCALE 1:20@A3  
 DRAWING 1286.43 REVISION -  
 DRAWN JD CHECKED JD

Do not scale from this drawing except for planning purposes. This drawing and any designs thereon are the copyright of PRA Architecture Ltd.