

The drawing is copyright © M twelve developments ltd. If in doubt... ASK. Drawing measurements shall not be obtained from scaling from the drawing. All dimensions are to be site verified prior to construction. Any discrepancies are to be reported to M twelve developments ltd immediately. This drawing is to be read in conjunction with all associated drawings and specifications including all relevant sub-consultants information.

**NOTES**

DRAWINGS ARE STAMPED AS TO THEIR ISSUE STATUS (BELOW) AND THEIR USE IS LIMITED AS SUCH:

**PLANNING**

- A Corrugated metal sheet roofing - painted green.
- B Vertical timber cladding.
- C Yorkshire Stone (1m high)
- D Galvanized metal gate.
- E Corrugated metal sheet cladding to rear wall - painted green.

PLO	01/08/13	Inaugral Issue	WH	-
REV	DATE	AMENDMENTS	BY	APR'D




22 Wellthorne Avenue  
 Ingbirchworth  
 Sheffield  
 South Yorkshire  
 S36 7GH  
 08432 899 435 : t  
 0872 115 7104 : f  
 enquiry@mtwelvedevelopments.co.uk : e  
 www.mtwelvedevelopments.co.uk : w  
 Registered Company: 7141399

CLIENT :  
**Carl Ward**  
 143 Barugh Lane, Barugh  
 Green, Barnsley, S75 1LJ


PROJECT :  
**Proposed Agricultural  
 use shed**  
 Land East of Aldermans Head  
 off Hartcliff Hill Road

TITLE :  
**Proposed Elevations**


DRAWN BY :	WH	APPROVED BY :	
DATE :	01/08/13	DATE :	01/08/13
SCALE :	As Shown	ORIGINAL DRAWING SIZE	420 x 297 - A3
DRAWING No :	13-201 (PL) 004	REV.	PLO

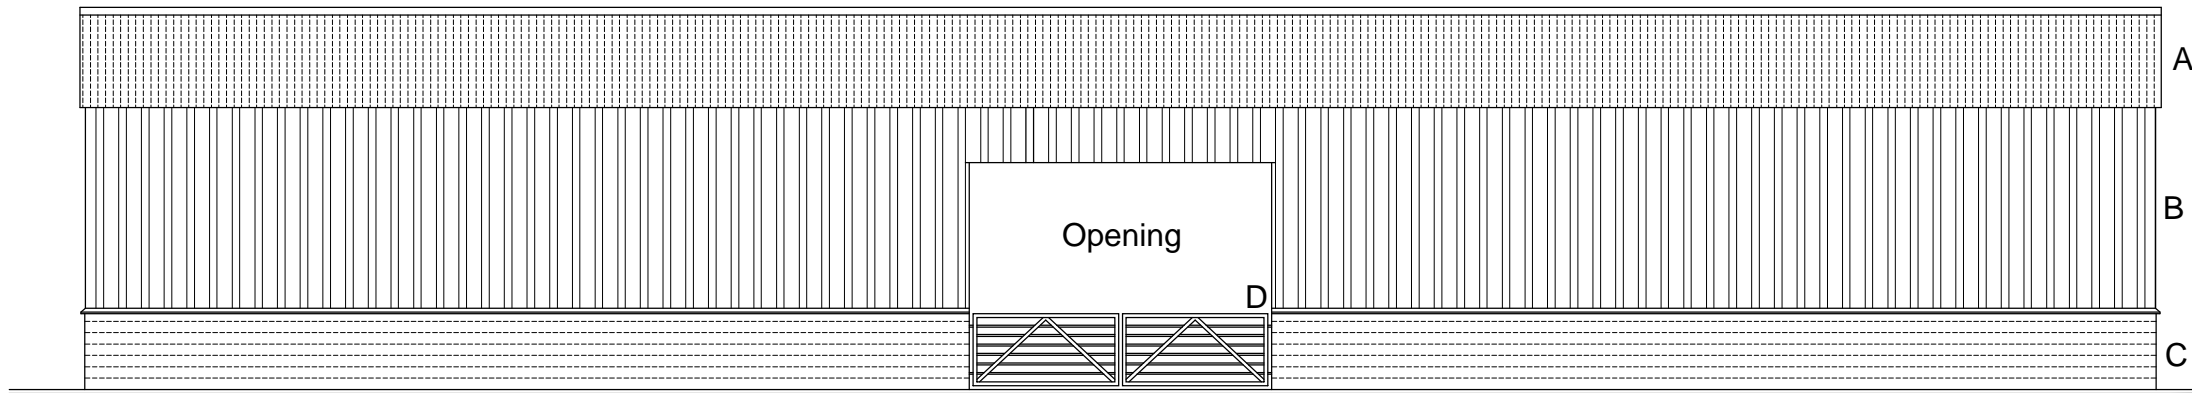


**PROPOSED FRONT ELEVATION**  
 1:100

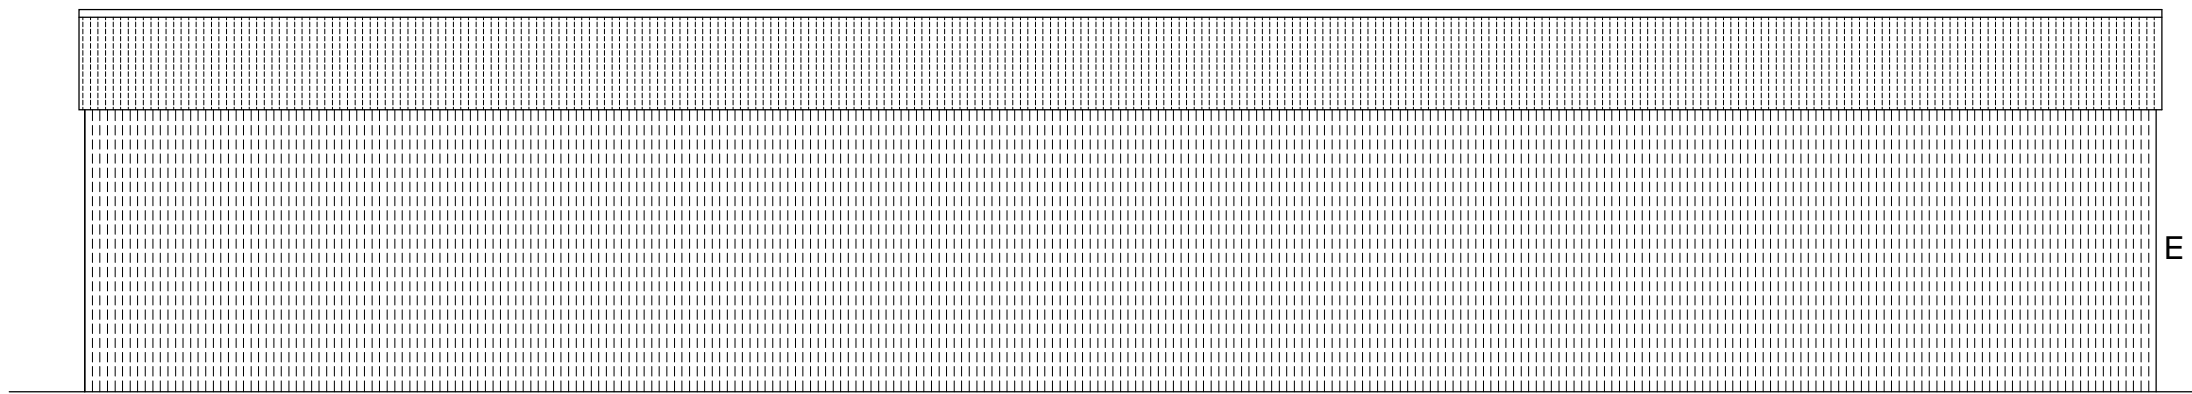

**PROPOSED REAR ELEVATION**  
 1:100

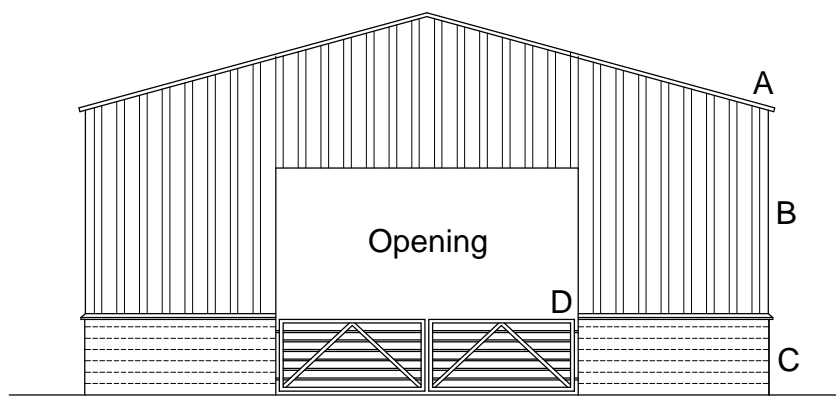

**PROPOSED LH GABLE ELEVATION**  
 1:100

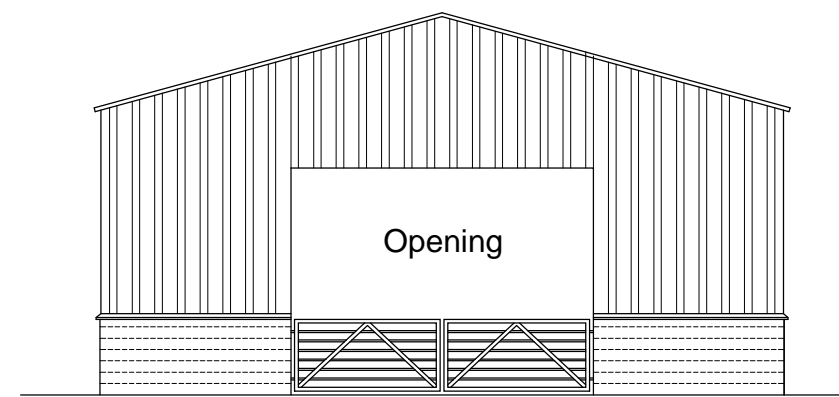

**PROPOSED RH GABLE ELEVATION**  
 1:100

DO NOT SCALE : All Dimensions to be checked on site

CAD FILE REF. 13-201\CAD