



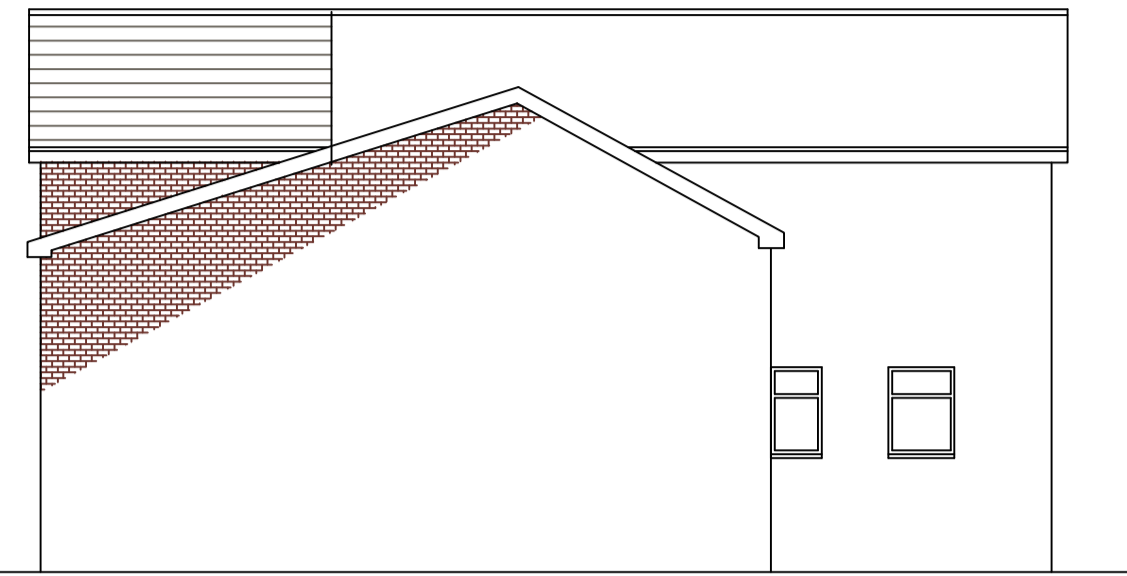


REAR ELEVATION AS PROPOSED

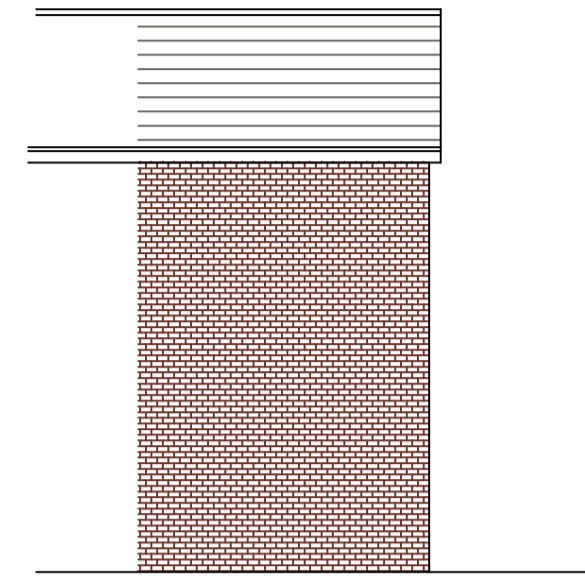

SIDE ELEVATION AS PROPOSED




SIDE ELEVATION AS PROPOSED

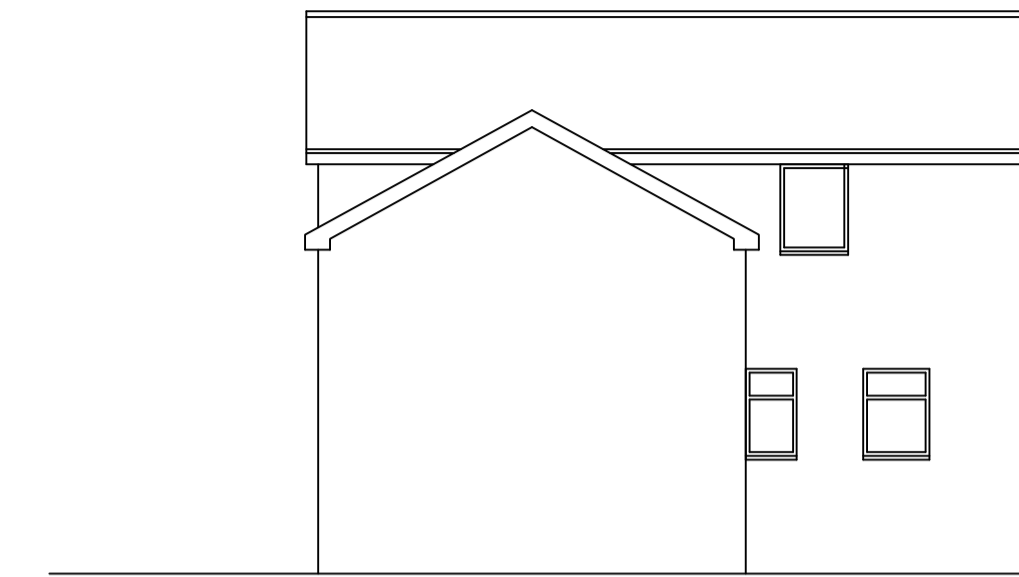


SIDE ELEVATION AS EXISTING




REAR ELEVATION AS EXISTING

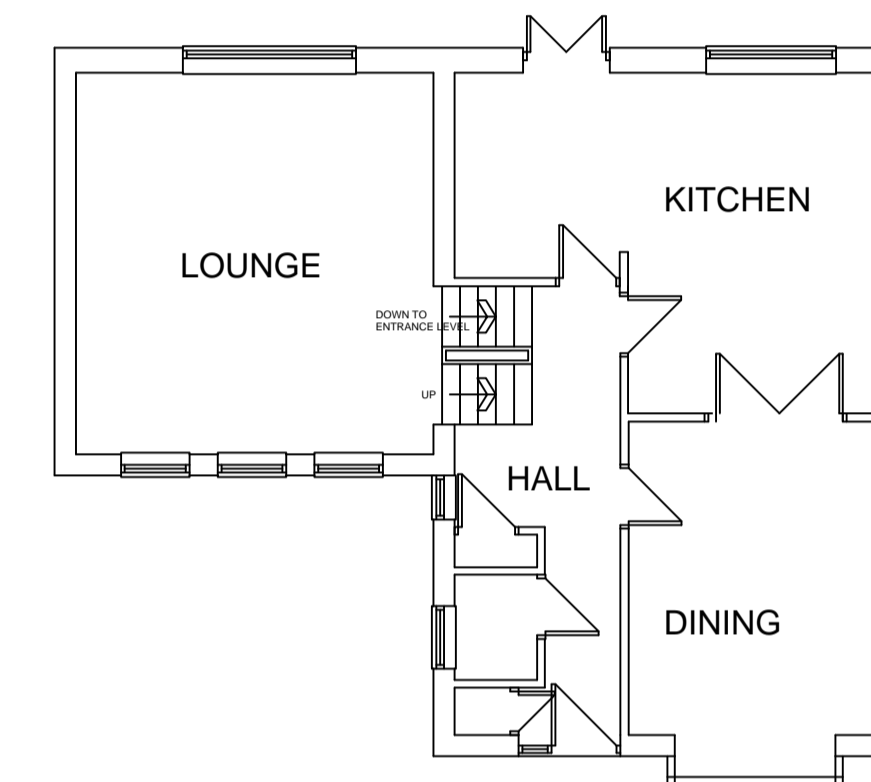


ENTRANCE LEVEL PLAN AS EXISTING

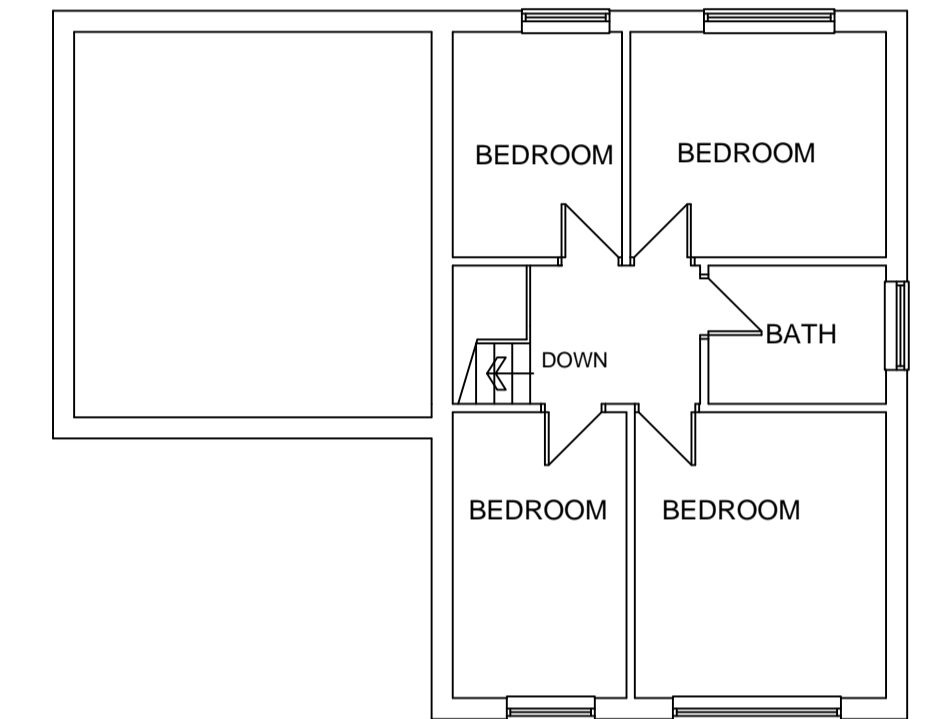

FIRST FLOOR PLAN AS EXISTING

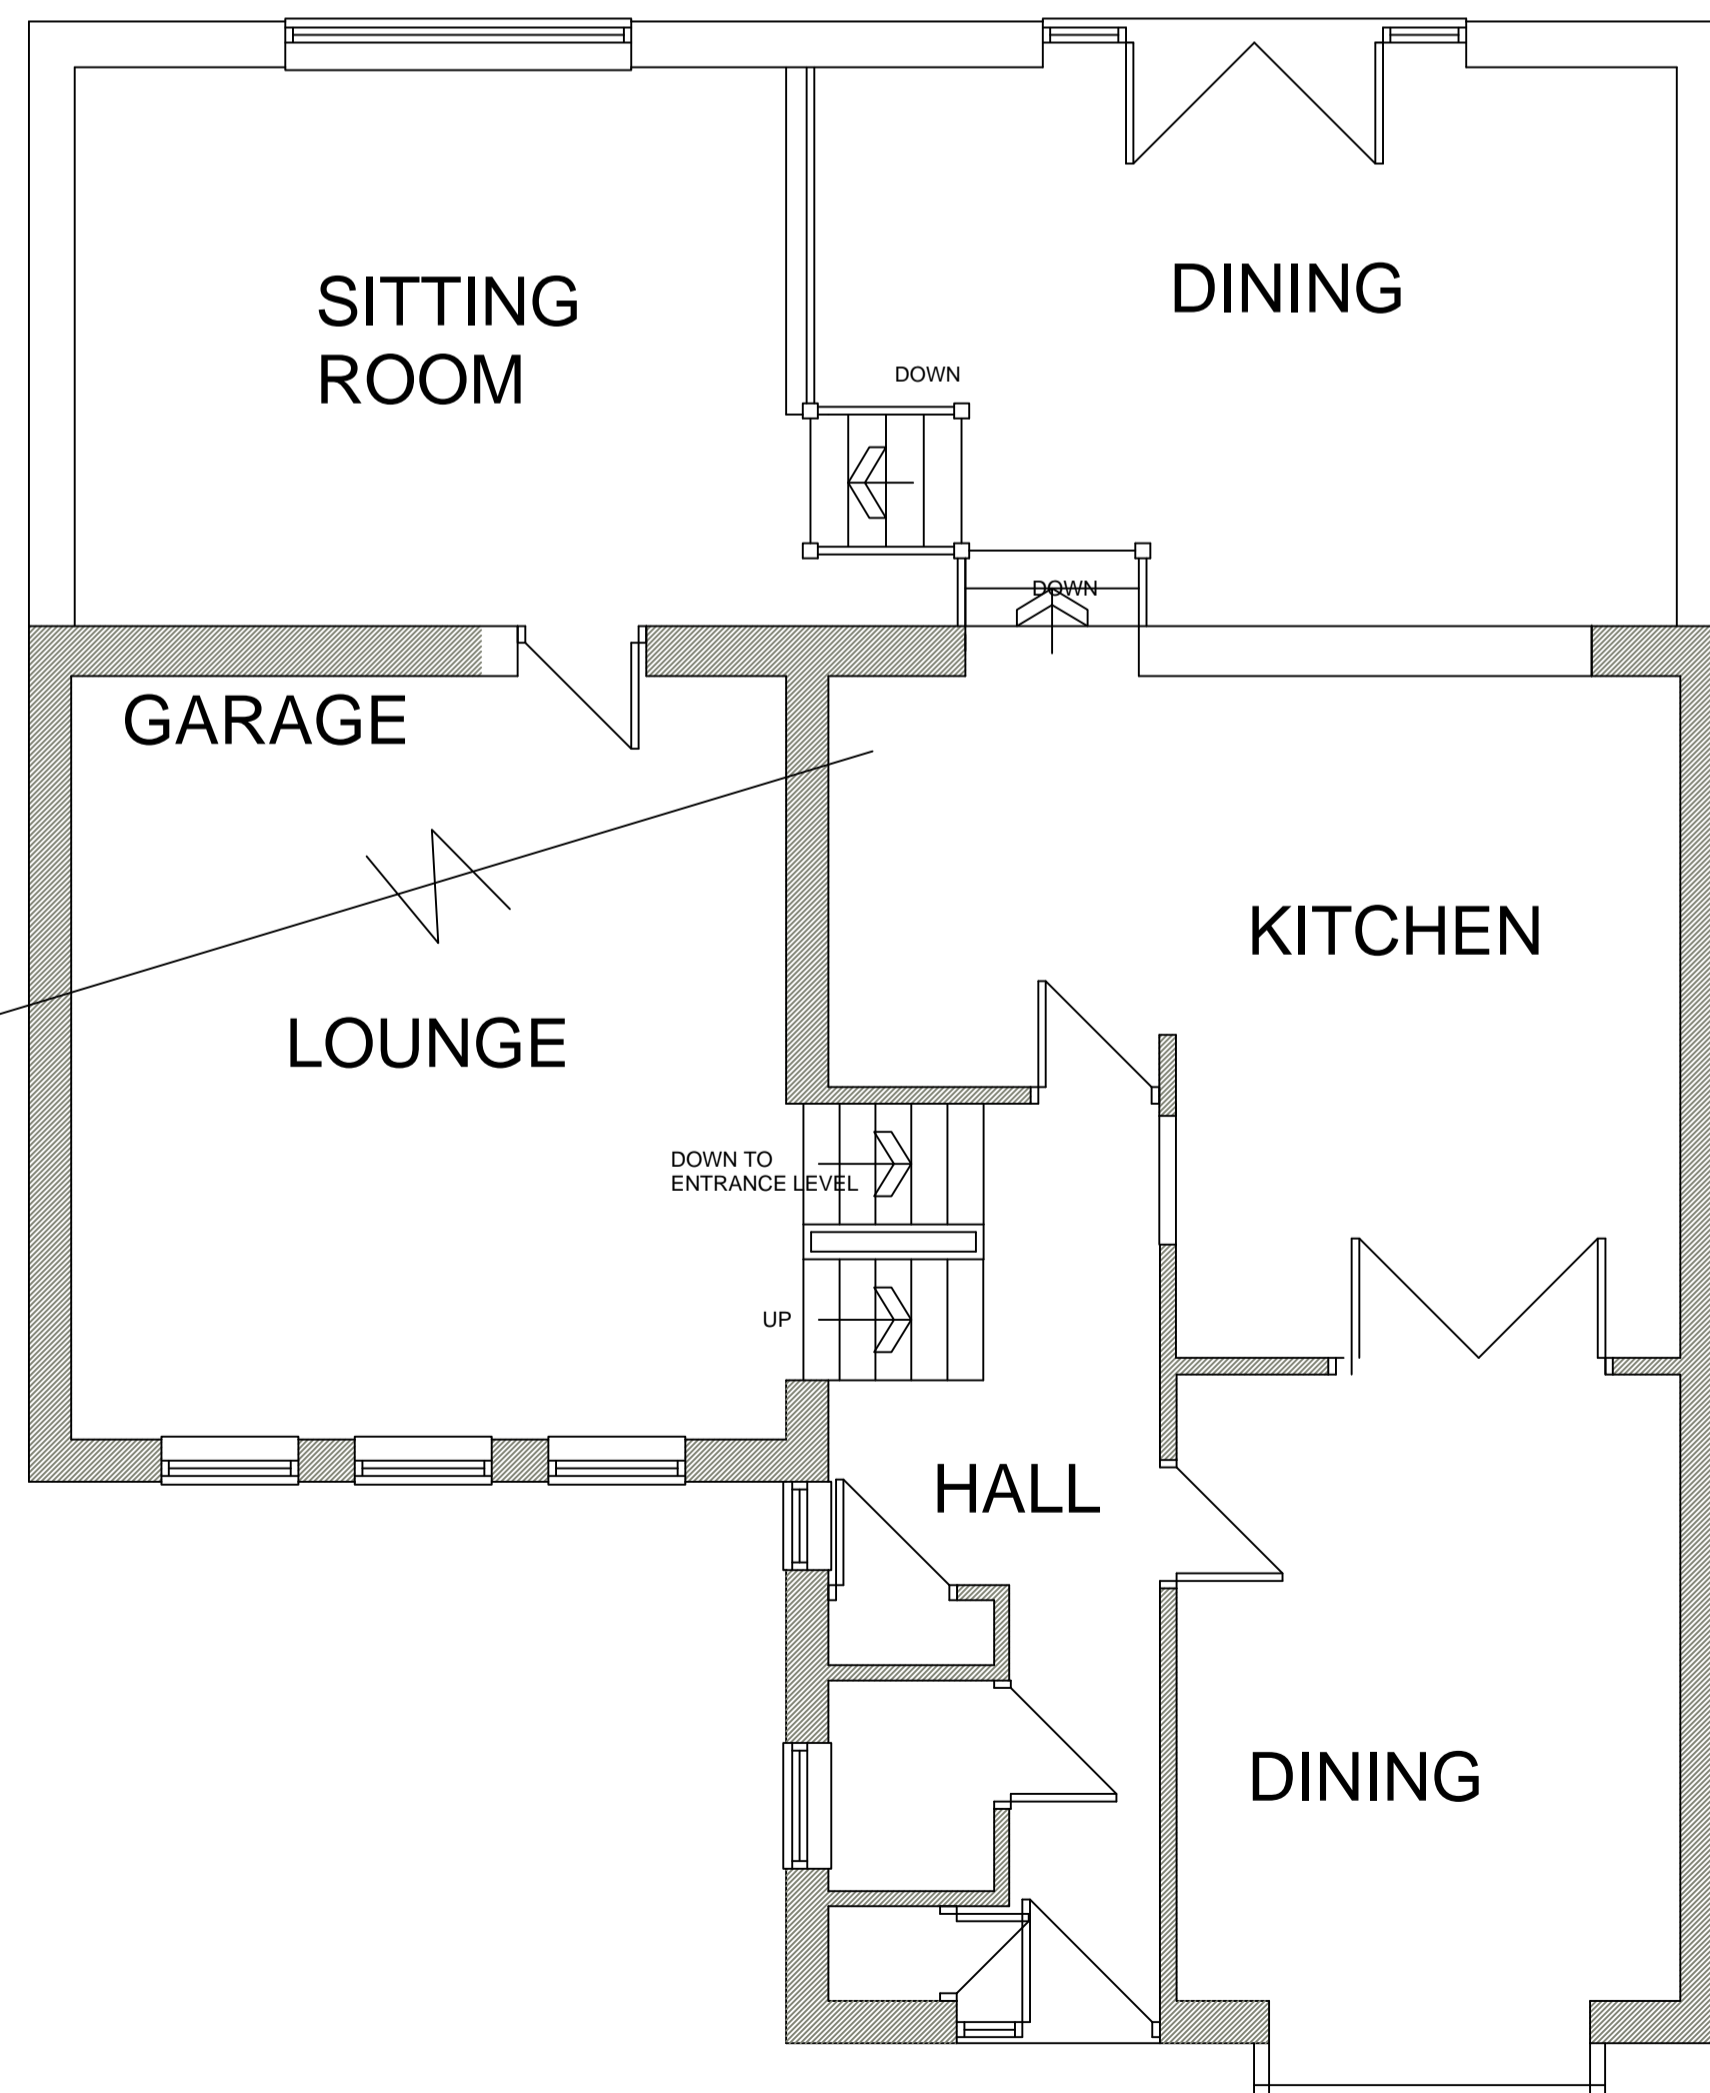

GROUND FLOOR PLAN AS PROPOSED

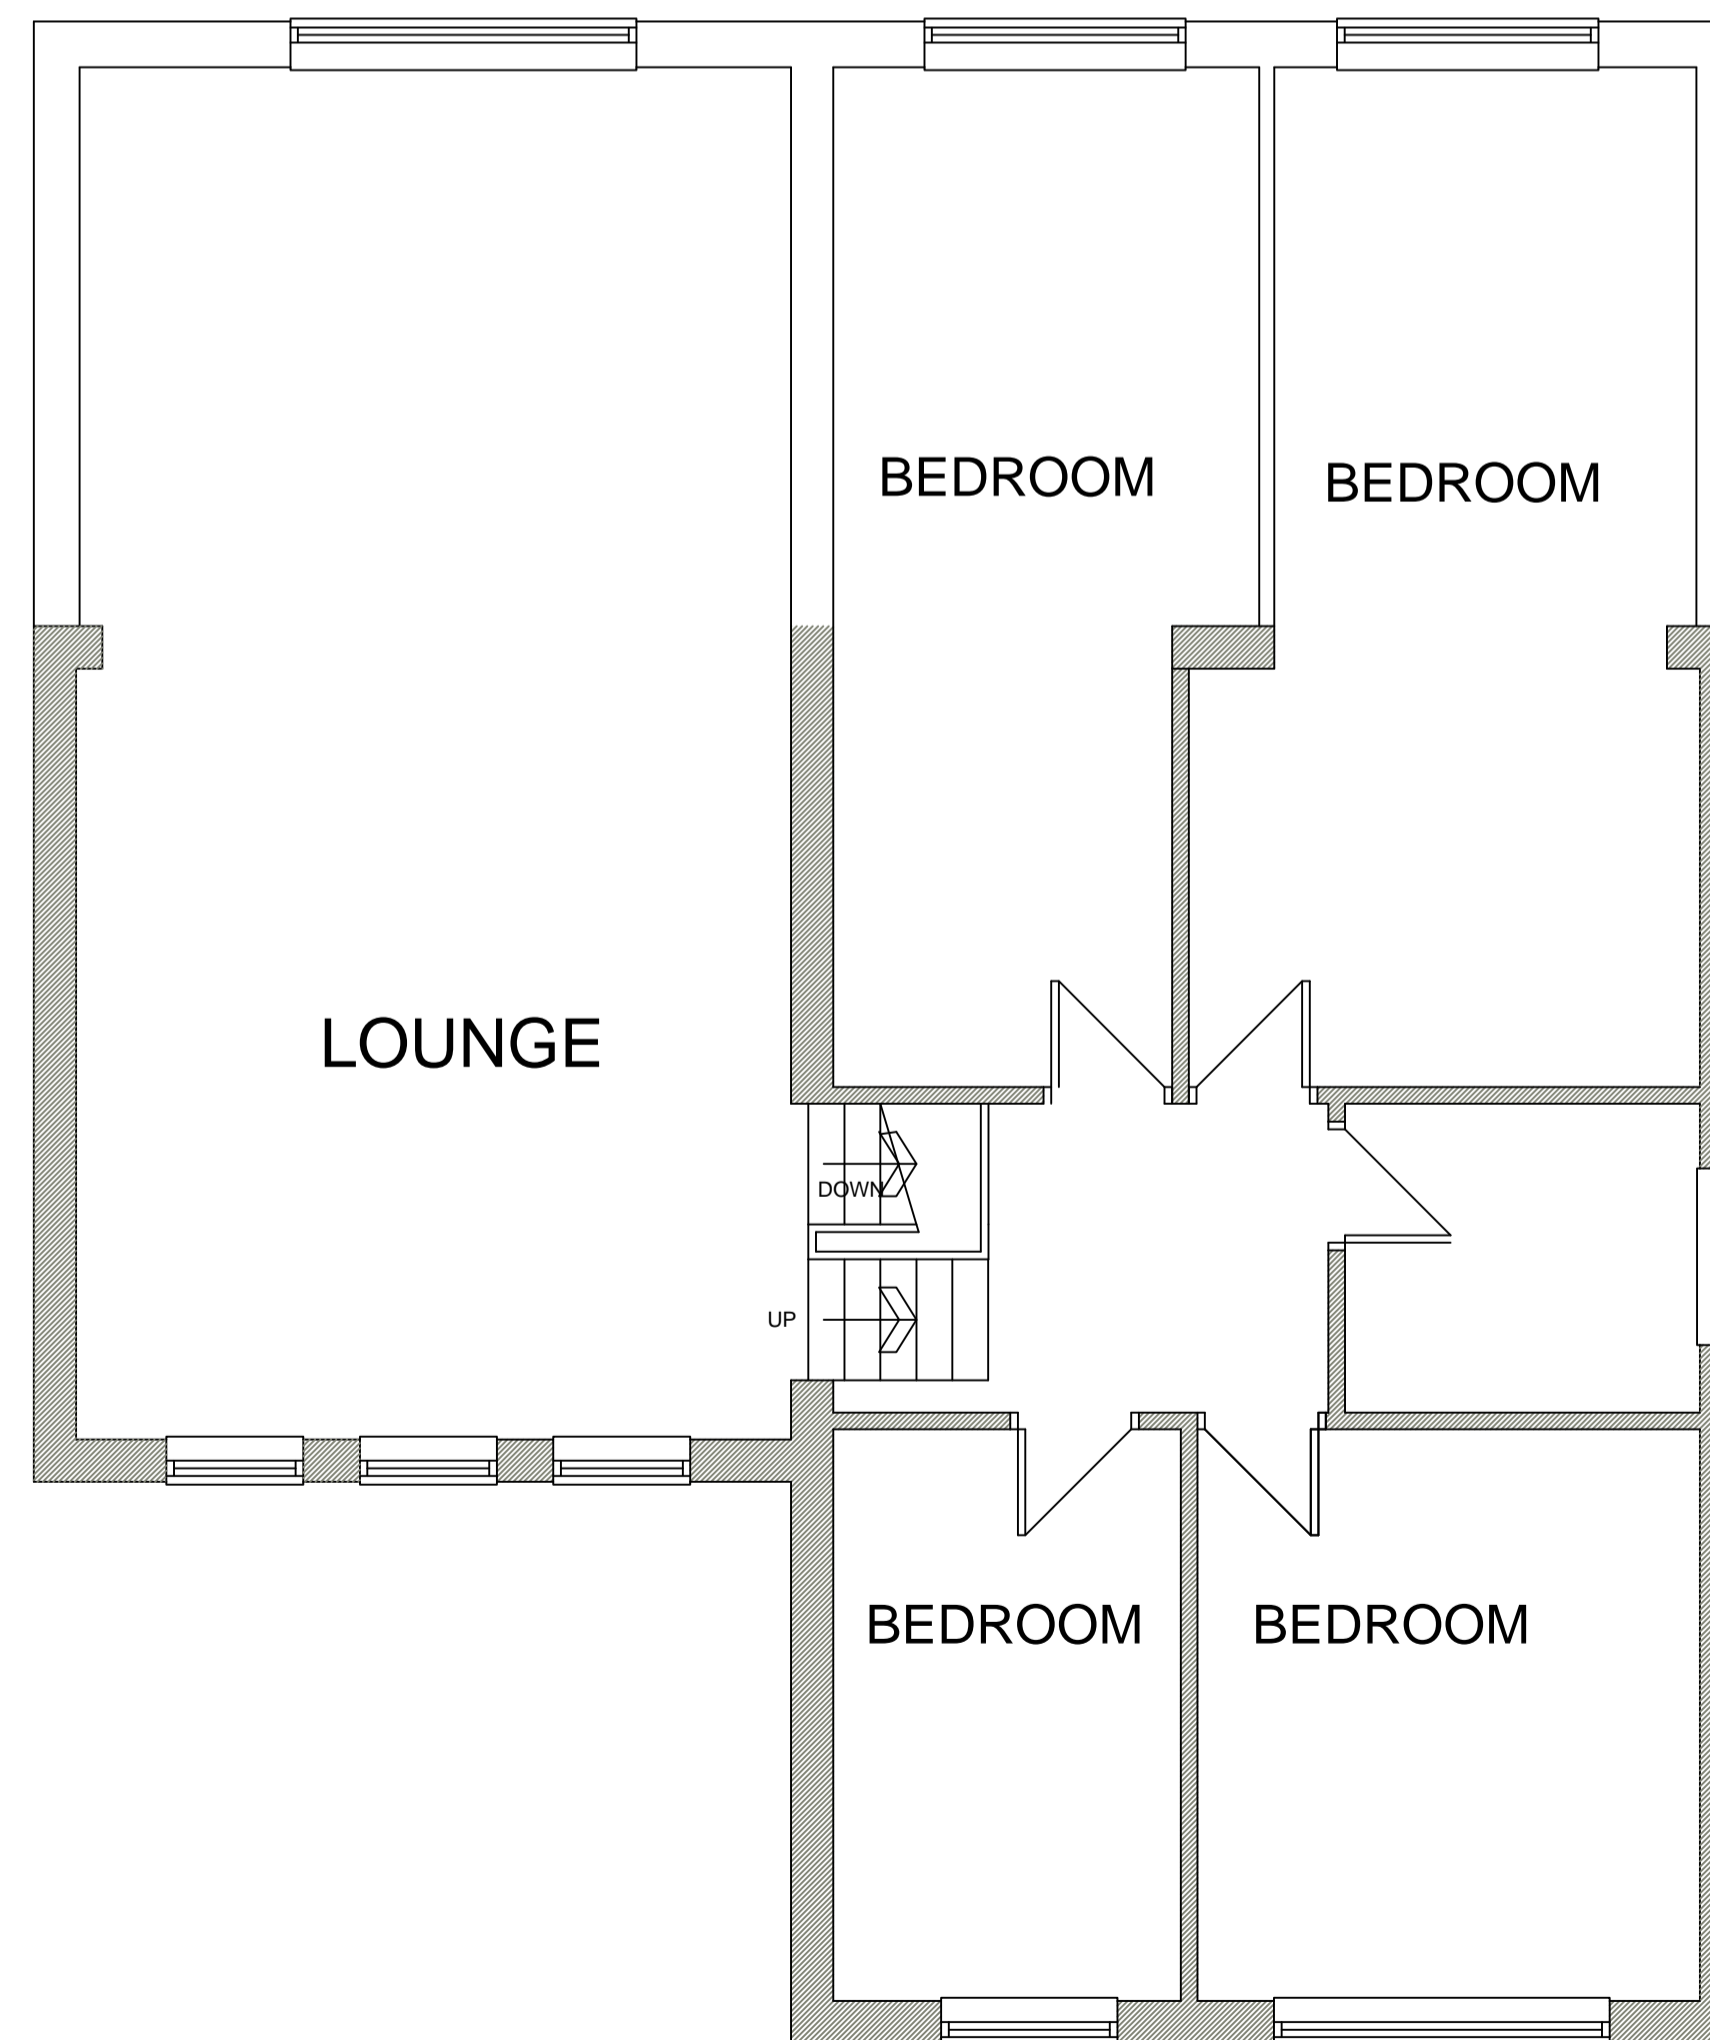

FIRST FLOOR PLAN AS PROPOSED



LOCATION PLAN
SCALE 1:1250

		8 MORSTON BUSINESS PARK, WHALEY ROAD, BARUGH GREEN, BARNESLEY, S75 1HQ		Phone: 01226 208482 Fax: 01226 283030 Email: info@whiteaguspartnership.co.uk Web: www.whiteaguspartnership.co.uk	
Project: PROPOSED EXTENSION AT 3 COLSTER CLOSE, POGMOOR, BARNESLEY S75 2LR			Client: MR & MRS MARK BRAZIER		
Drawing Title: PLANS, & ELEVATIONS		Date: JAN 2016	Scale: 1:50 & 1:100 @ A1	Ref. 15-012 Dwg. No. 01 Rev. C	
Date	Suffix	Description	Date	Suffix	Description
19-01-16	A	REVISED TO CLIENTS REQUIREMENTS			
20-01-16	B	REVISED TO CLIENTS REQUIREMENTS			
20-01-16	C	REAR DOORS REVISED			