



EXISTING GROUND FLOOR PLAN
SCALE 1:200

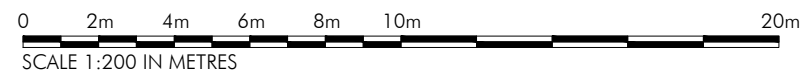

PLANNING ISSUE	CA	PLANNING ISSUE	18.06.24	PD
	DRAWN	REVISION	DATE	VER
	PROJECT PREMIER INN EXTENSION WITH BREAKFAST ROOM PREMIER INN BARNSELY DEARNE VALLEY			
	TITLE EXISTING GROUND FLOOR PLAN			
SCALE 1:500 @ A3		7 Buxton Road West, Disley, Stockport, Cheshire, SK12 2AE. Telephone: 01663 763000 Website: www.allisonpike.com Facsimile: 01663 766772 Email: studio@allisonpike.com		
JOB No P11104	DRAWING No SK2	REV	© Allison Pike Partnership Limited.	