


Drawing No.	Rev No.
MJB001 -002	

DO NOT SCALE: Contractor to check all dimensions and report any omissions or errors

NOTES




EXISTING REAR ELEVATION
SCALE 1:100 AT A3

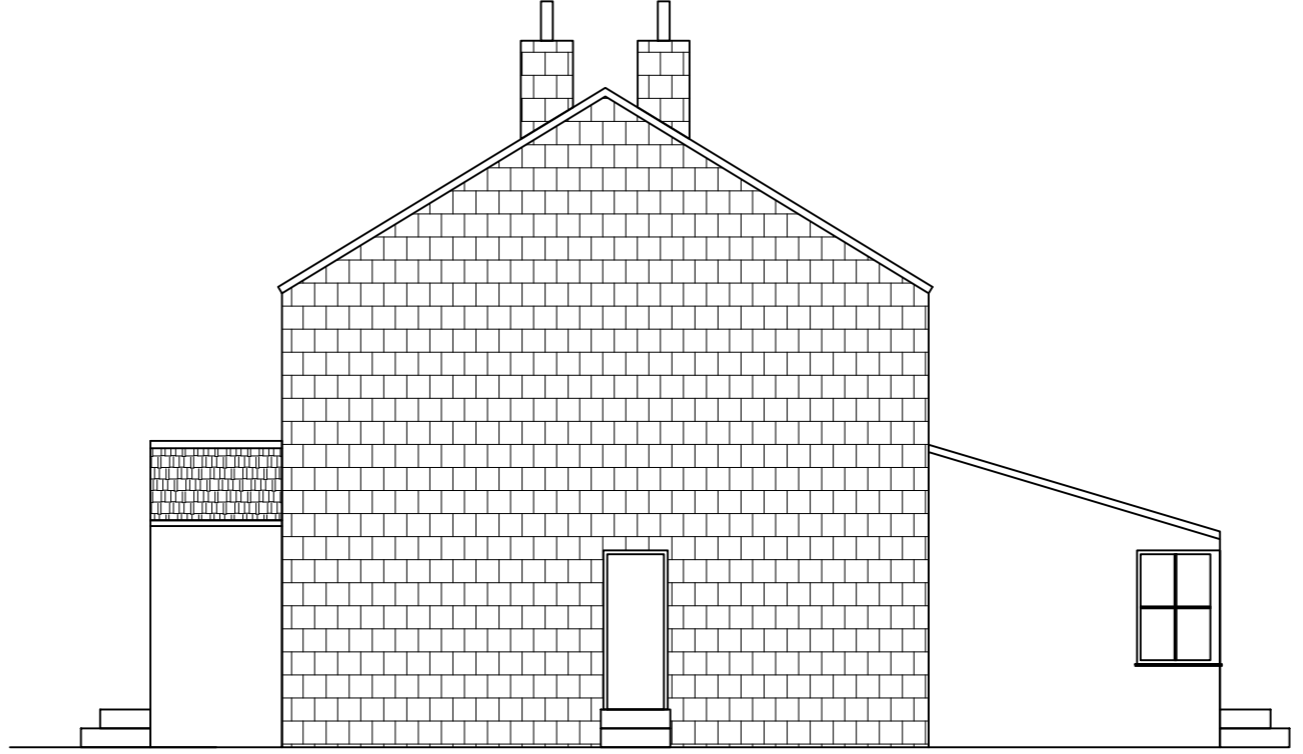

EXISTING END ELEVATION
SCALE 1:100 AT A3



EXISTING FRONT ELEVATION
SCALE 1:100 AT A3

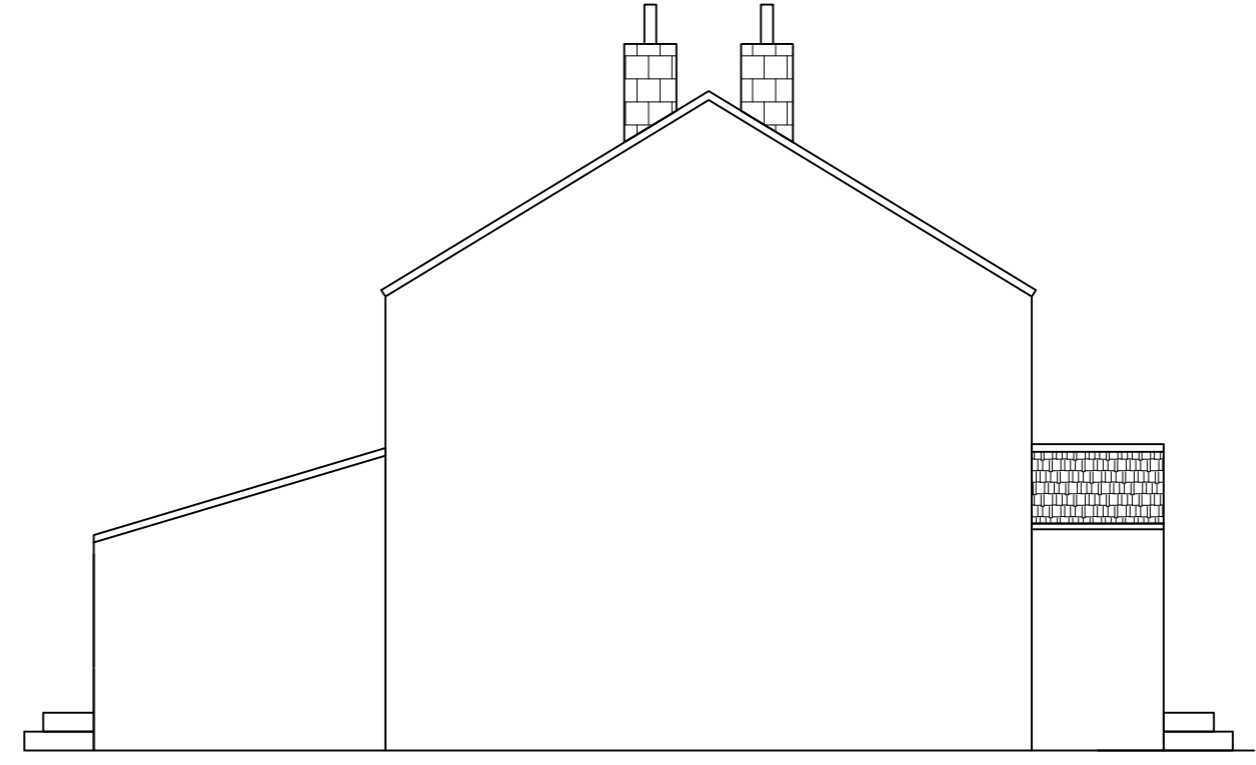

EXISTING END ELEVATION
SCALE 1:100 AT A3

Rev	Description	By	Chk	App	Date
-----	-------------	----	-----	-----	------

JRB DESIGNS Ltd
1 Saville Road
Cudworth
Barnsley
S72 8LT
Tel: 01226 383542
Fax: 01226 380078
Mob: 07970 541192
Email: john@jrbdesigns.co.uk

This drawing is copyright. © jrbdesigns Ltd.

Client **MR. J BOUGNOT**

Drawing Title **EXISTING ELEVATIONS**

Address **171 HILL END ROAD
MAPPLEWELL
BARNSELY
S75 6DX**

Project Title: **PROPOSED TWO STOREY
SIDE EXTENSION**

Purpose of Issue: **PLANNING**

Drawing Status **FIRST ISSUE**

Scale at A3 AS SHOWN	Drawn By JRB	Date 29/03/2022
Checked By	Date 29/03/2022	Approved By Date 29/03/2022
Project No. MJB001	Drawing No. 002	Revision -

APPROVAL INFORMATION TENDER CONTRACT CONSTRUCTION