



House Type D - Plot 1

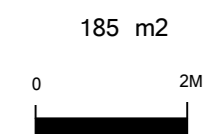

South Elevation

Section 10.4


- Notes**
- Walls**  
Stonefacing brick To Be Agreed With Planning Officer  
stone heads  
projecting stone sill
  - Roof**  
Birkdale or Thrusone  
conservation rooflight  
Steel Metal Cans Or Stormguard Aluminium  
Half Round Gutter
  - Windows**  
Residence Collection Or Similar  
Upsc Flush Fitting Casements  
Casting To Be Repeated Across Window Types  
Windows Set Back 50mm In Reveal  
RAL Number To Be Agreed
  - All Soil And Vent Pipes To Be Internal

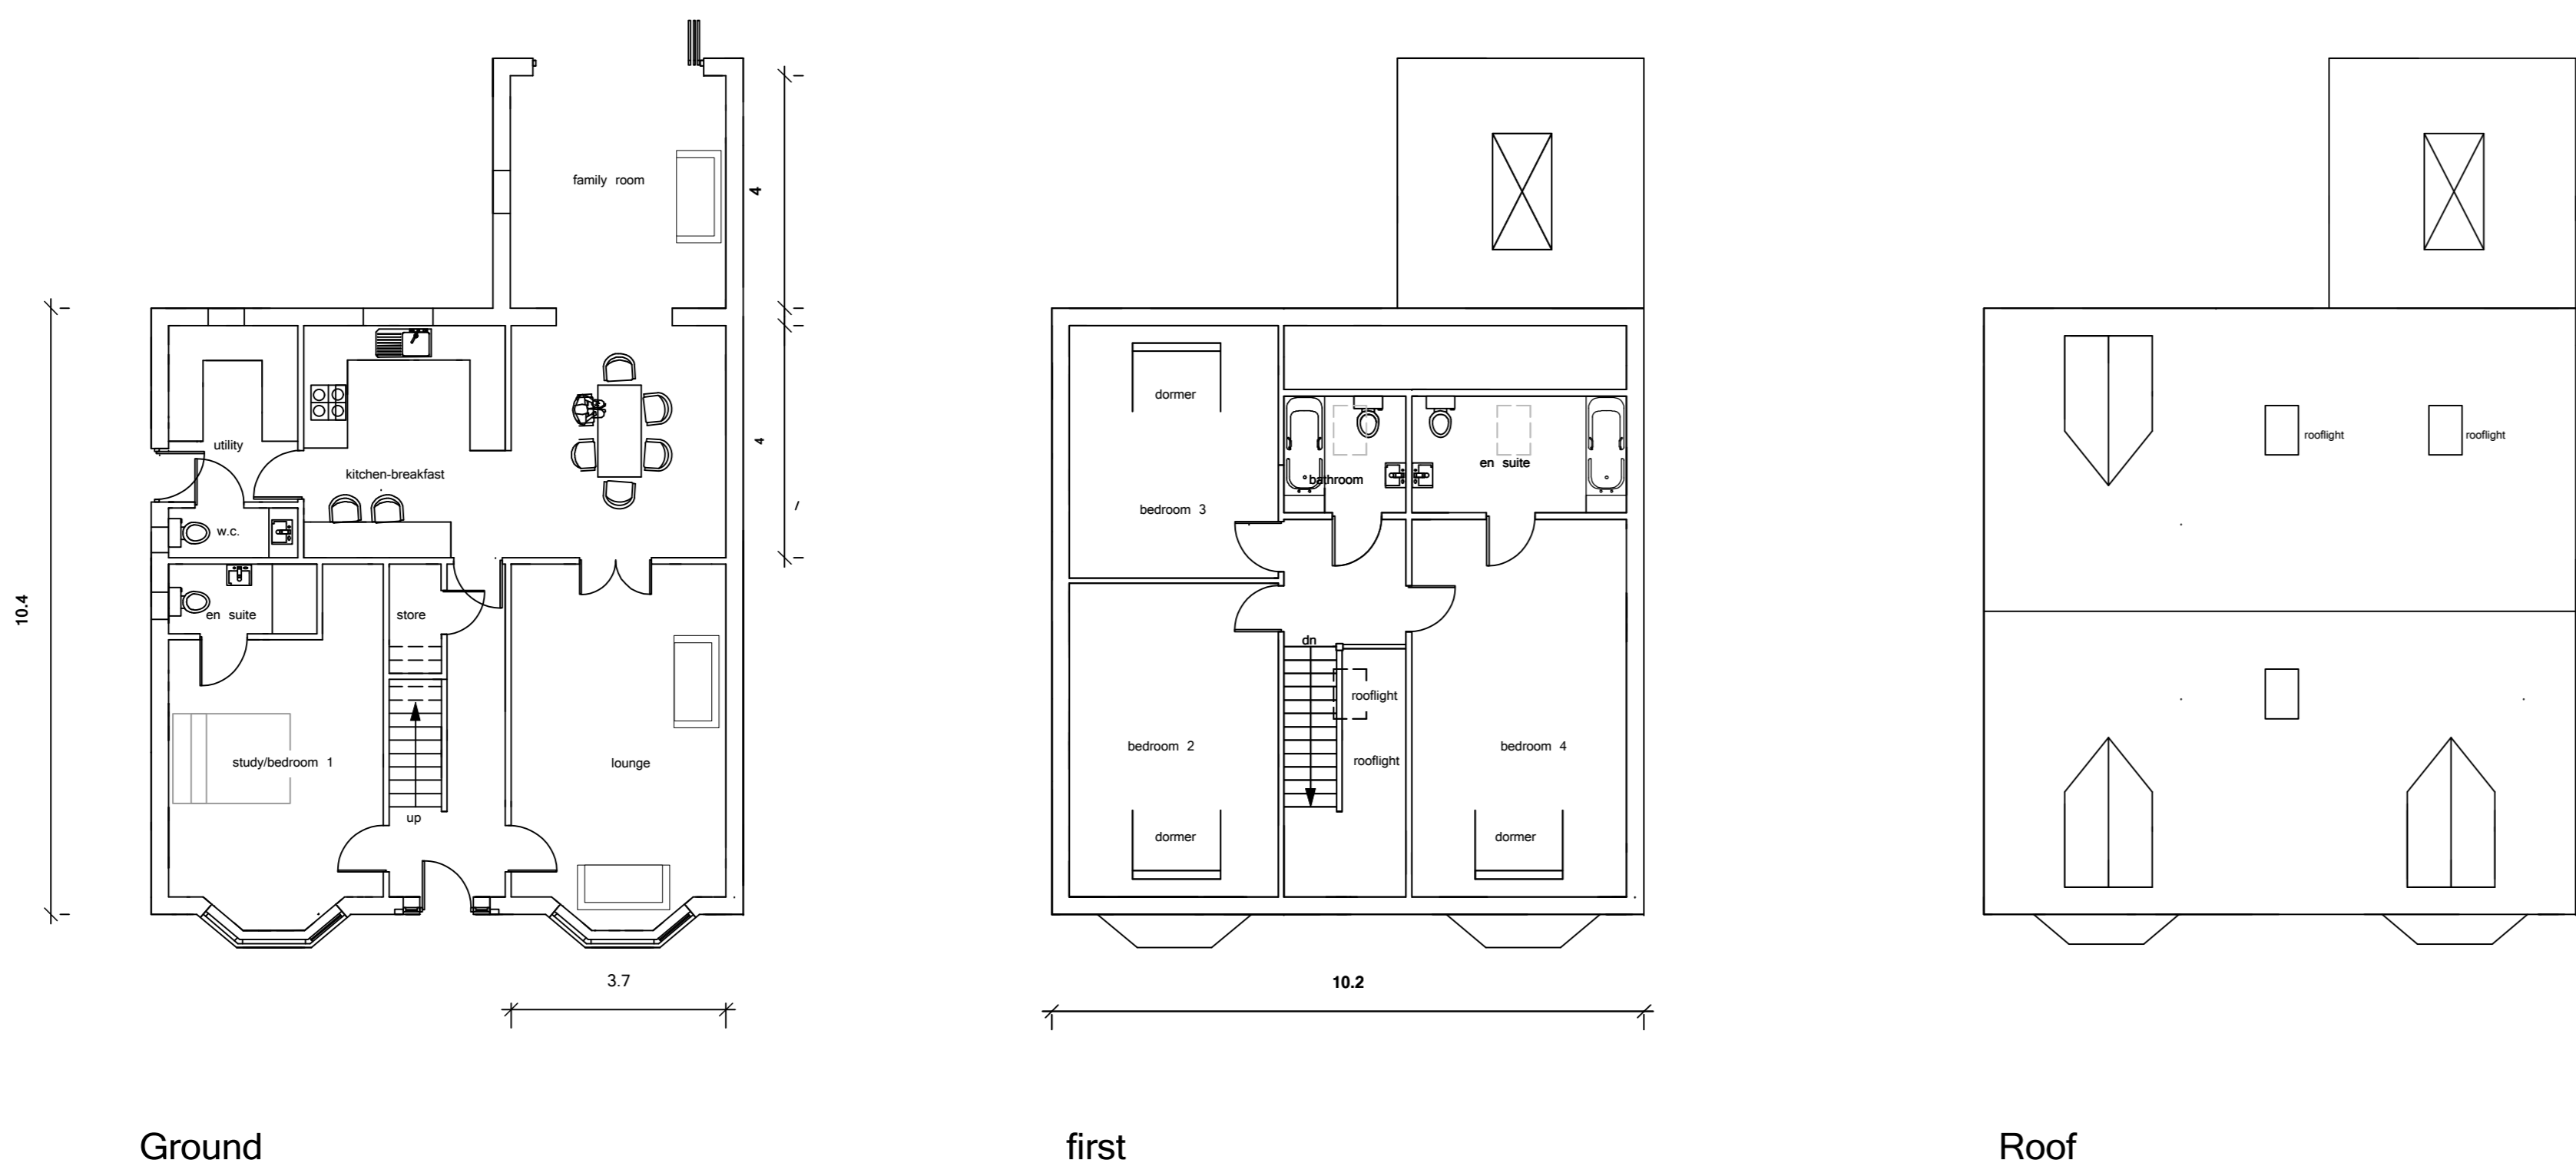

Ground


first

Roof

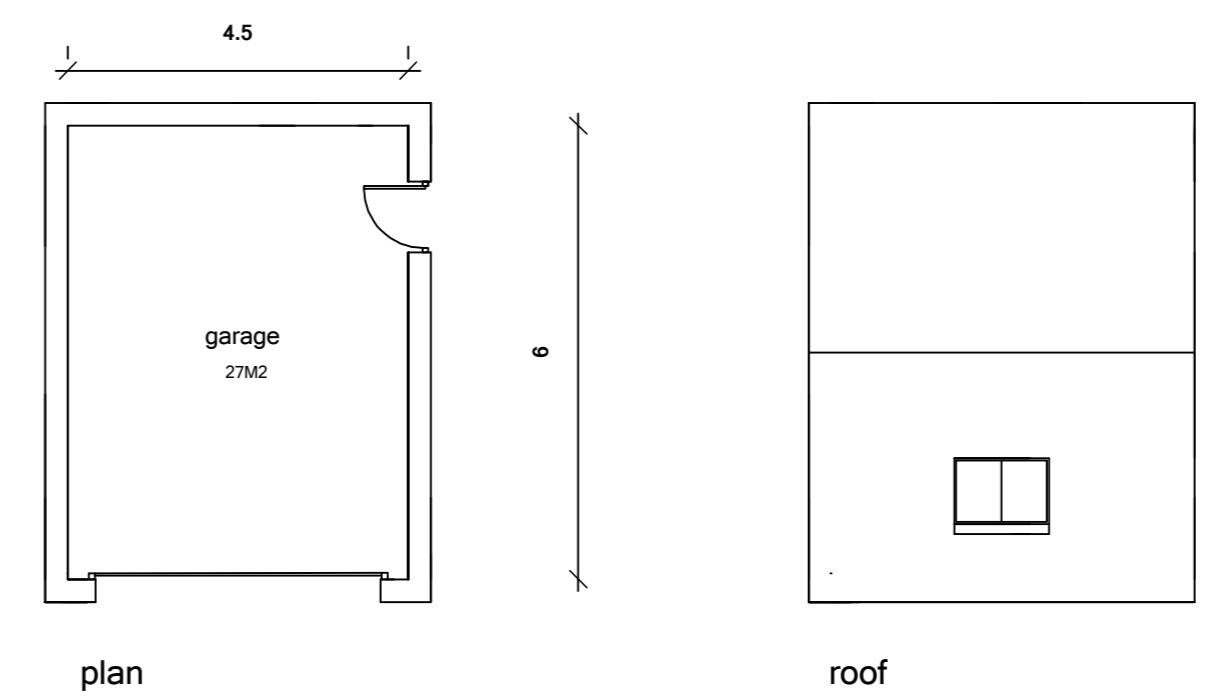


plan

roof

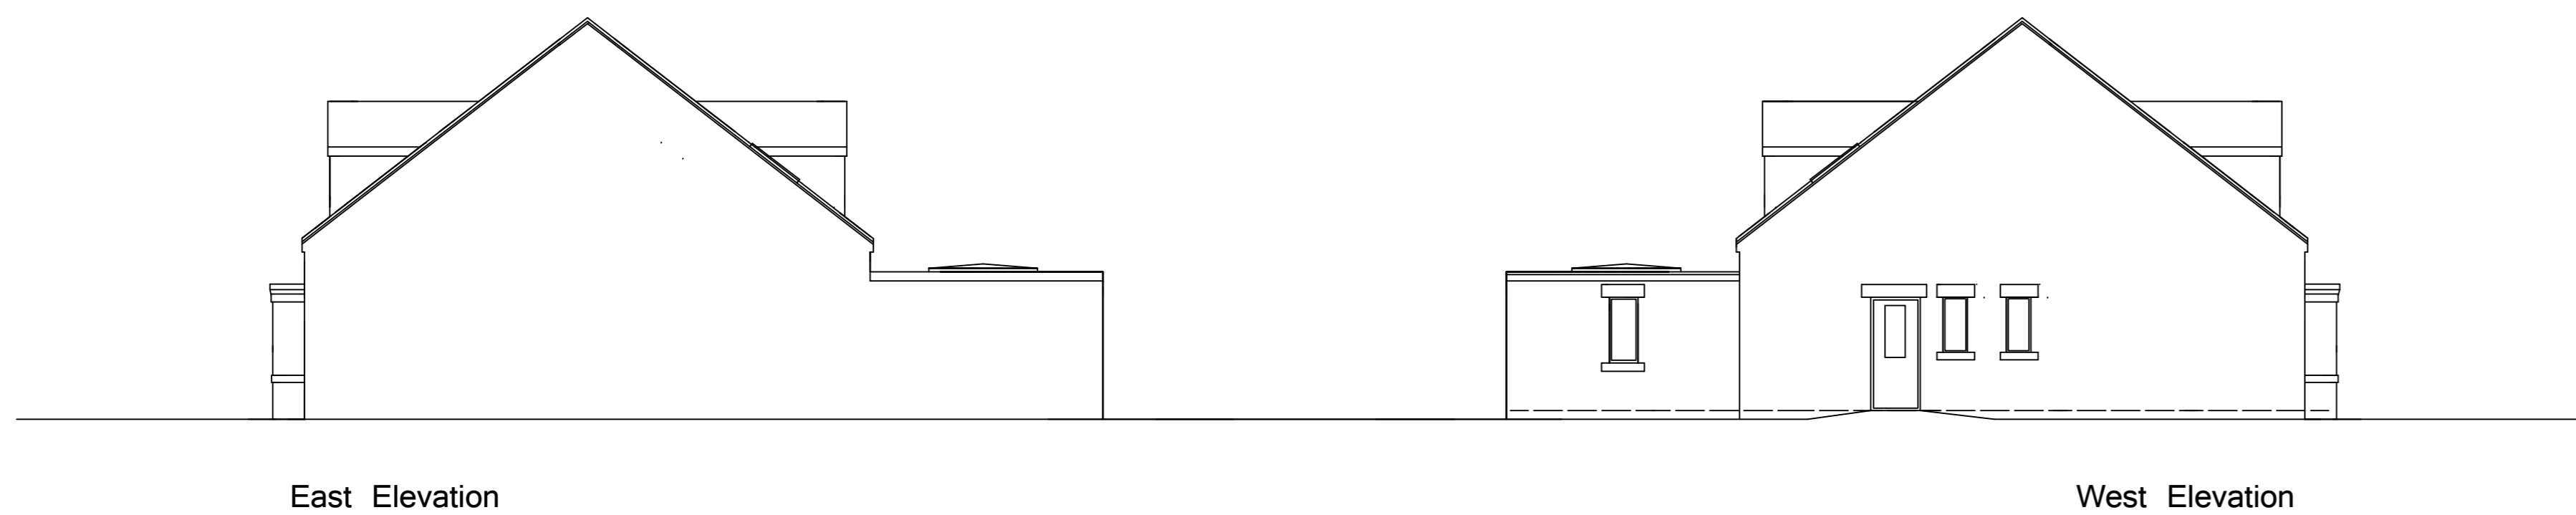

East Elevation

West Elevation

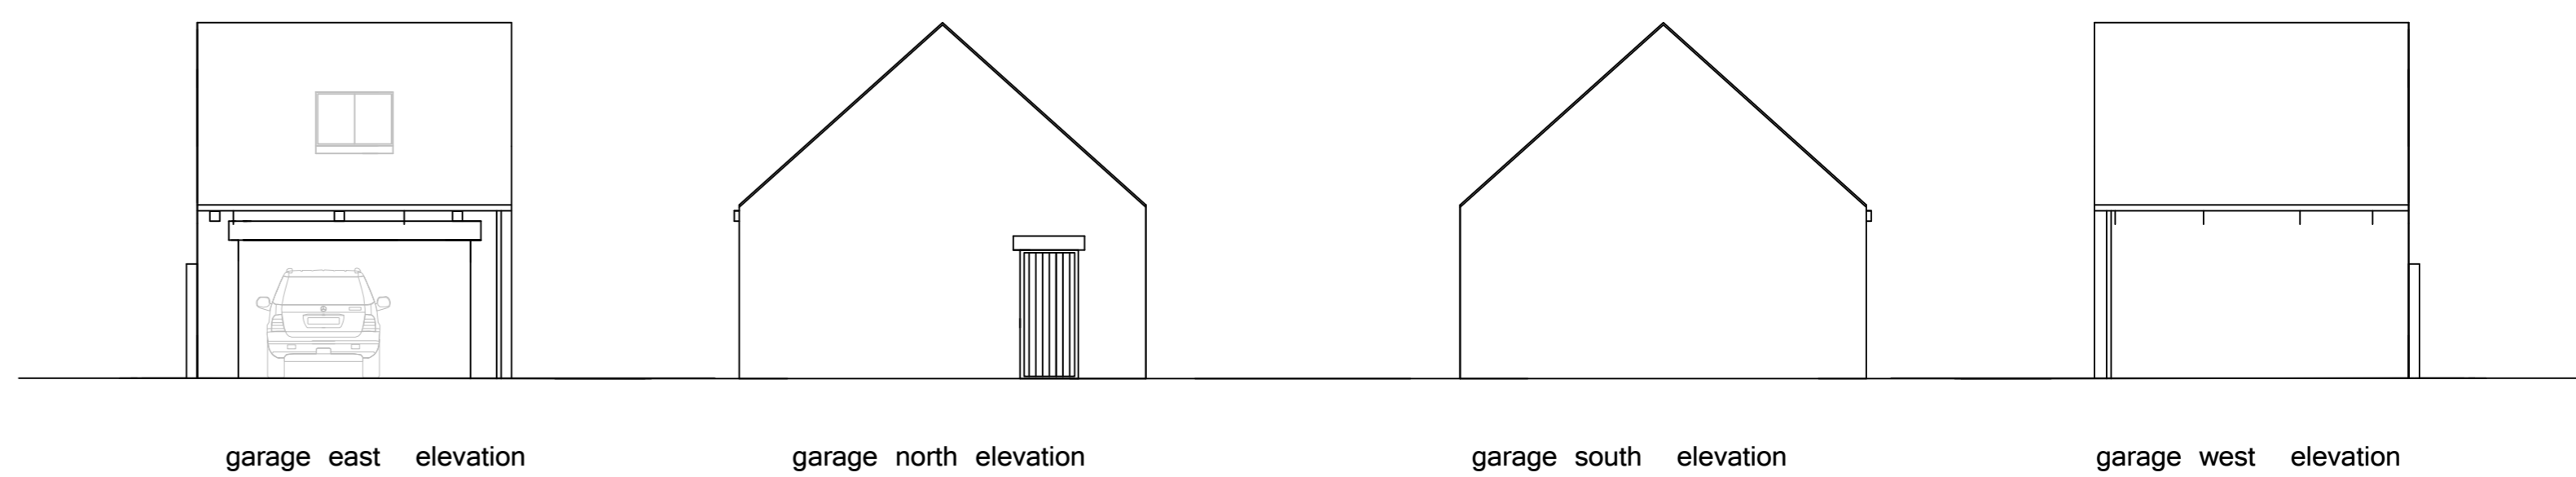

garage east elevation

garage north elevation

garage south elevation

garage west elevation



Rear Elevation

<p>No Dimension To Be Taken From This Drawing When In The Property Of The Company AND, LTD. It Is Not To Be Used Or Displayed In Any Way Except As Authorized By The Company</p> <p>The Author AND, LTD. Owns All Intellectual Property Rights Including The Copyright In The Drawings And Documents Produced In Pursuing The Services And Generally Assists The Architects Moral Rights To Be Identified As The Author Of Such Work And Part Of Any Design In The Architect May Be Registered By The Client Without Consent Of AND, LTD</p>	<p>The Drawing Will Not Be Assigned To Any Third Party</p> <p>The Client Is Responsible For Providing The Architect With The Correct Size, Specifications, Details And Any Controls Or Schedules Relating To The Site AND, LTD Will Assume The Responsibility As Client's Default/Defaulted, Unless Otherwise Intended By The Client</p> <p>No Work To Be Carried Out Without Planning Permission, Consent At The Start Planning Conditions Have Been Considered AND LIAISE A Building Regulations Application Has Been Submitted Any Work Carried Out Before Building Regulations Approval Has Been Granted Will Be Treated As Cloned Over Risk</p>	<p>Principal Contractor/Contract Manager Is Responsible For Ensuring Works Are Signed Off And Certificate Of Completion Is Issued By Building Control</p> <p>Any Building Works Within Six Of A Neighbouring House's Foundations May Require You To Notify The Owner Of That Property Of Your Intention - At Least One Month Before The Start Date</p> <p>Work To An Existing Party Wall Requires You To Give At Least Two Months Notice Of Your Intention - A Consent To Carry Out Work Cannot Be Requested Prior To Giving A Notice - Should Be Forwarded The Party Wall Act 1996</p>	<p>It Is The Responsibility Of The Principal Contractor To Notify The Architect Of Any Discrepancies On The Drawing Prior To Construction</p> <p>All Dimensions To Be Checked On Site It Is Stated And</p> <p><b>NO CAD DRAWINGS WILL BE ISSUED TO ANY THIRD PARTY'S</b></p>
--	--	---	--

REVISION NOTE		DATE	DRAWN BY
<p><b>Andrew Bailey</b> ARCHITECT PADDOCK ROAD PHASE 2-3</p>		<p>JOB NO. 1888 CLIENT RHM PROPERTIES LTD DATE JULY 2022 SCALE 1:100 AT A3</p>	<p>DRAWN BY JMB CHECKED BY JMB</p>
<p>1. 0208 70200 E. ANDREW@BAILEYARCHITECTS.CO.UK OR WWW.BAILEYARCHITECTS.CO.UK</p>			