
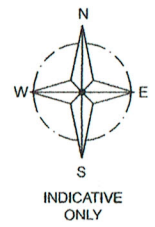



REVA.

 THROUGH ACCESS TO BE MAINTAINED FOR No 21 IF EXISTING ACCESS DEVELOPED SIMULTANEOUSLY.

CONSTRUCTION METHOD STATEMENT PLAN REF EX02.



REVA.

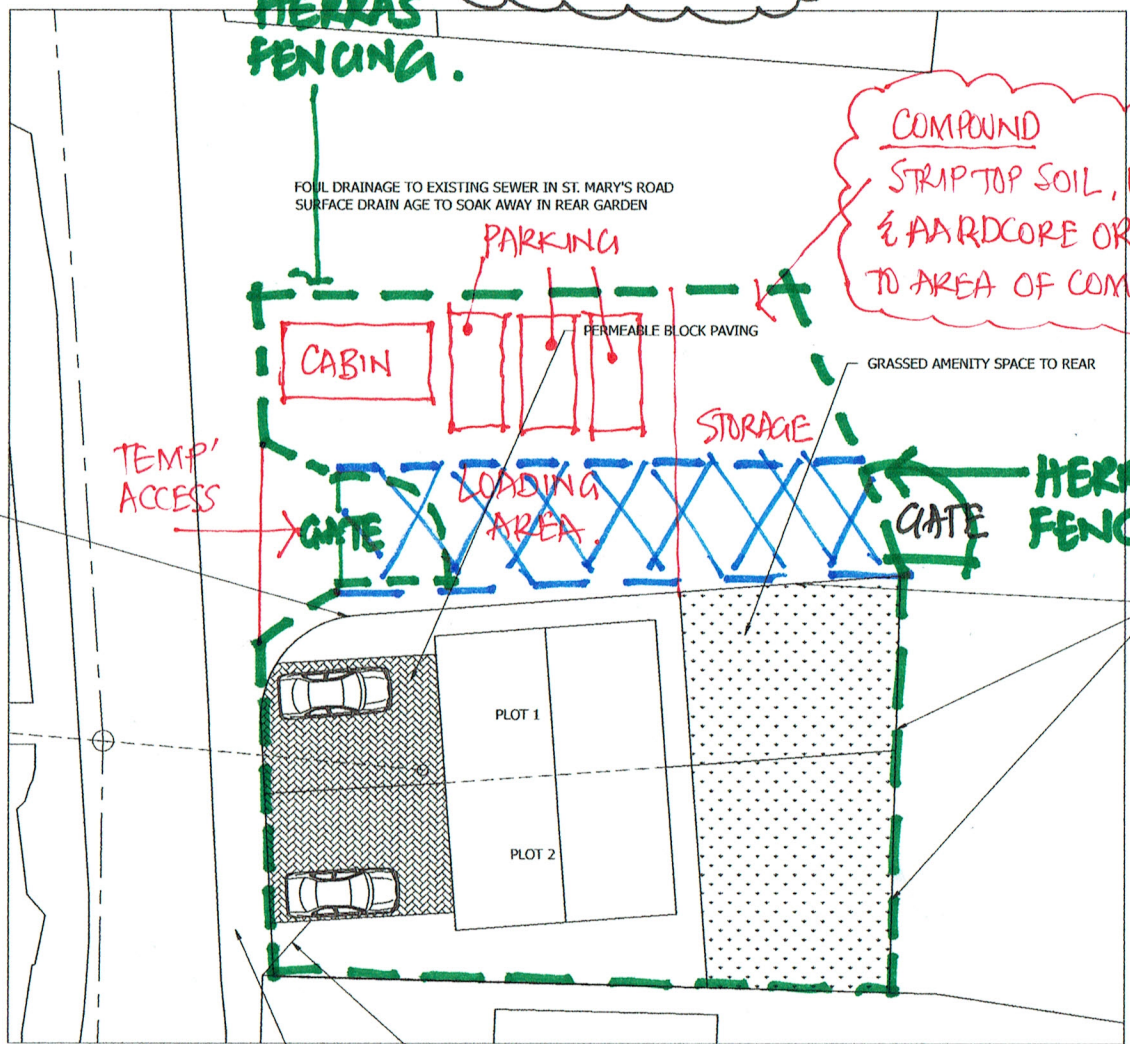

COMPOUND
STRIP TOP SOIL, LAY GEOTEXTILE & HAARDCORE OR TARMAC PLANING TO AREA OF COMPOUND.

Rev	Description	By	Chk	App	Date
IRB DESIGNS Ltd 1 Saville Road Cudworth Barnsley S72 8L7 Tel: 01226 383542 Fax: 01226 380078 Mob: 07970 541493 Email: jrb@irbdesigns.co.uk This drawing is copyright. © irbdesigns Ltd.					
Client: MR. N ROBINSON					
Drawing Title: BLACK PLAN OF SITE					
Address: 21 ST. MARYS ROAD DARFIELD BARNLSLEY S73 9LQ					
Project Title: PROPOSED PAIR OF DETACHED HOUSES					
Purpose of Issue: PLANNING					
Drawing Status: FIRST ISSUE					
Scale at A3 AS SHOWN	Drawn By: IRB	Date: 26/06/2018			
Checked By:	Date: 26/06/2018	Approved By:	Date: 26/06/2018		
Project No. MNR005	Drawing No. 002	Revision			
APPROVAL	INFORMATION	TENDER	CONTRACT	CONSTRUCTION	

SITE PLAN SCALE 1:200 AT A3