



EXISTING ELEVATION TO THURNSCOE RD.

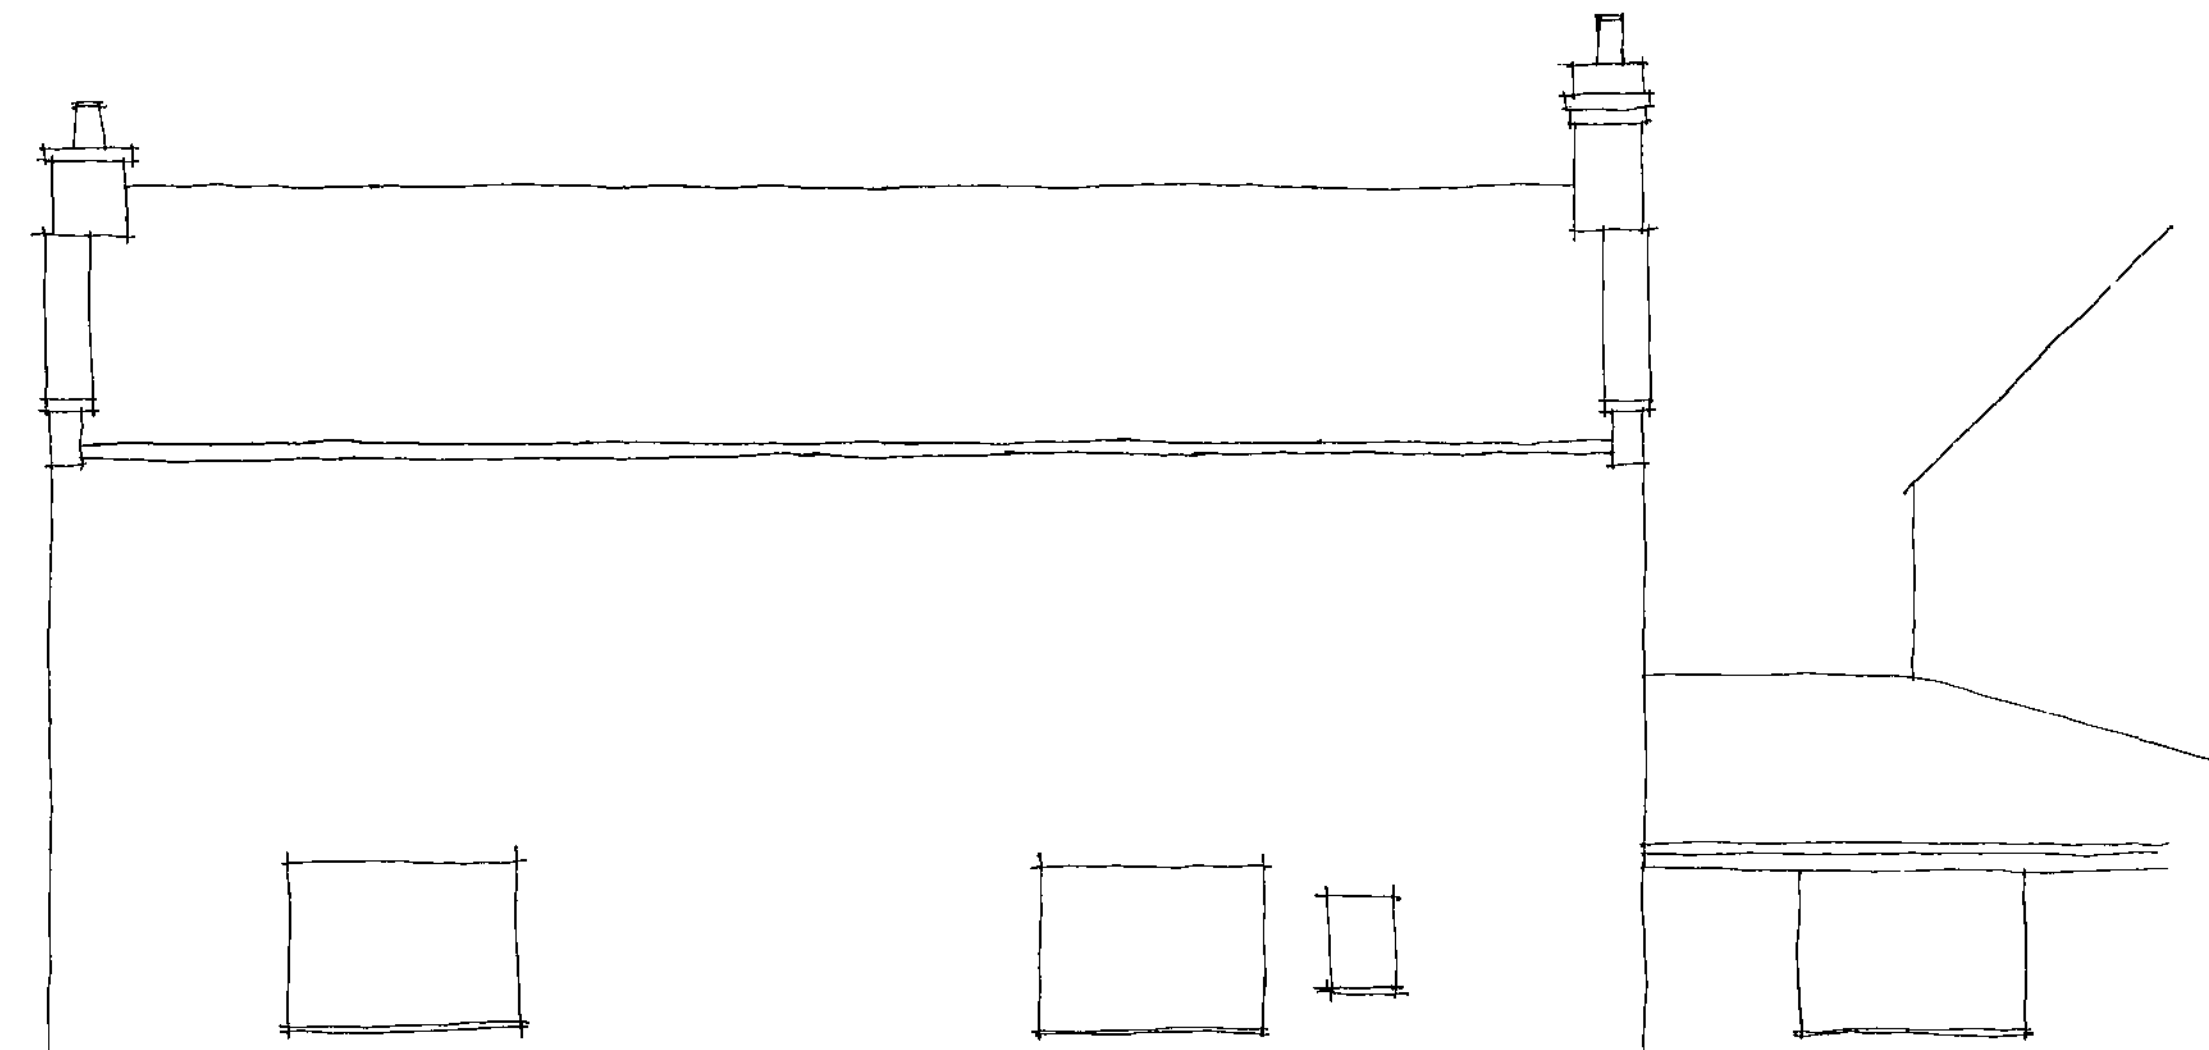

EXISTING ELEVATION TO STATION RD.

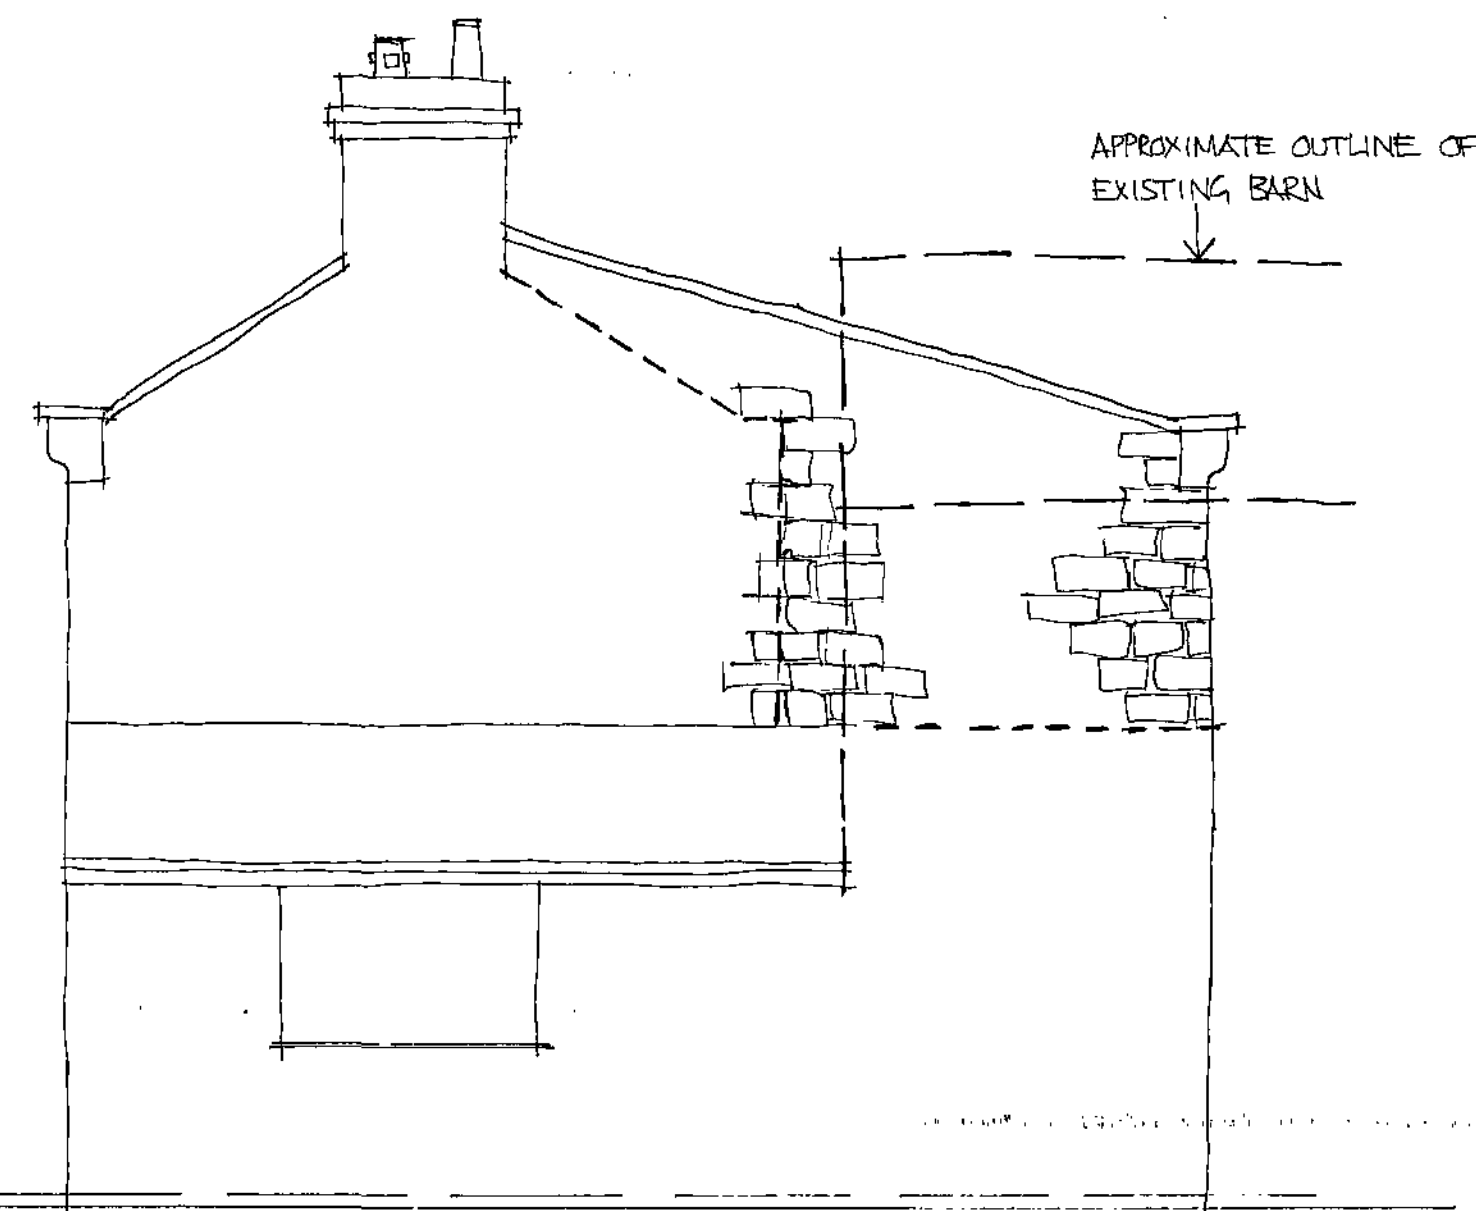

PROPOSED ELEVATION TO THURNSCOE RD.

**Notes**  
 This drawing is copyright and shall not be reproduced nor used for any other purpose without the written permission of Michael R Pearson Surveyors.  
 This drawing must be read in conjunction with all other related drawings and documentation.  
 It is the contractor's responsibility to ensure the works generally comply with the current building regulations.  
 Do not scale from this drawing, use figured dimensions only if in doubt ask.  
 It is the contractor's responsibility to check all dimensions on site and before manufacture or ordering of components. Any discrepancy is to be reported immediately.  
 Setting out shall be the responsibility of the Contractor.  
 Drawings are to standard of securing Building Regulation Approval only and are not production drawings. Detail relies upon a Contractor with general knowledge of construction detailing and fabrication.  
 Some areas will require further/site investigation to confirm or vary the required detail.  
 IF IN DOUBT ASK.

Rev.	Date	Description

Client

ANDY HARTLEY

Project

THE HOMESTEAD  
BOLTON-UPON-DEARNE

Drwg. Title

PROPOSED EXTENSION

Scale	Date
1:50	JUNE 2009

Project No.	Drawing No.	Revision
09-2838	03	

**Michael R. Pearson**  
(Chartered Surveyor)

1a Davis Street  
Clifton  
Rotherham  
S65 2DP  
Tel: (01709) 829868  
Fax: (01709) 369624



Barnsley Metropolitan  
Borough Council  
22 JUN 2009  
Corporate main receipt

**NOTES**

This drawing is copyright and shall not be reproduced nor used for any other purpose without the written permission of Michael R Pearson Surveyors

This drawing must be read in conjunction with all other related drawings and documentation

It is the contractor's responsibility to ensure the works generally comply with the current building regulations

Do not scale from this drawing use figured dimensions only if in doubt ask


It is the contractor's responsibility to check all dimensions on site and before manufacture or ordering of components Any discrepancy to be reported immediately

Setting out shall be the responsibility of the Contractor


Drawings are to standard of securing Building Regulation Approval only and are not production drawings Detail relies upon a Contractor with general knowledge of construction detailing and fabrication

Some areas will require further/site investigation to confirm or vary the required detail


IF IN DOUBT ASK

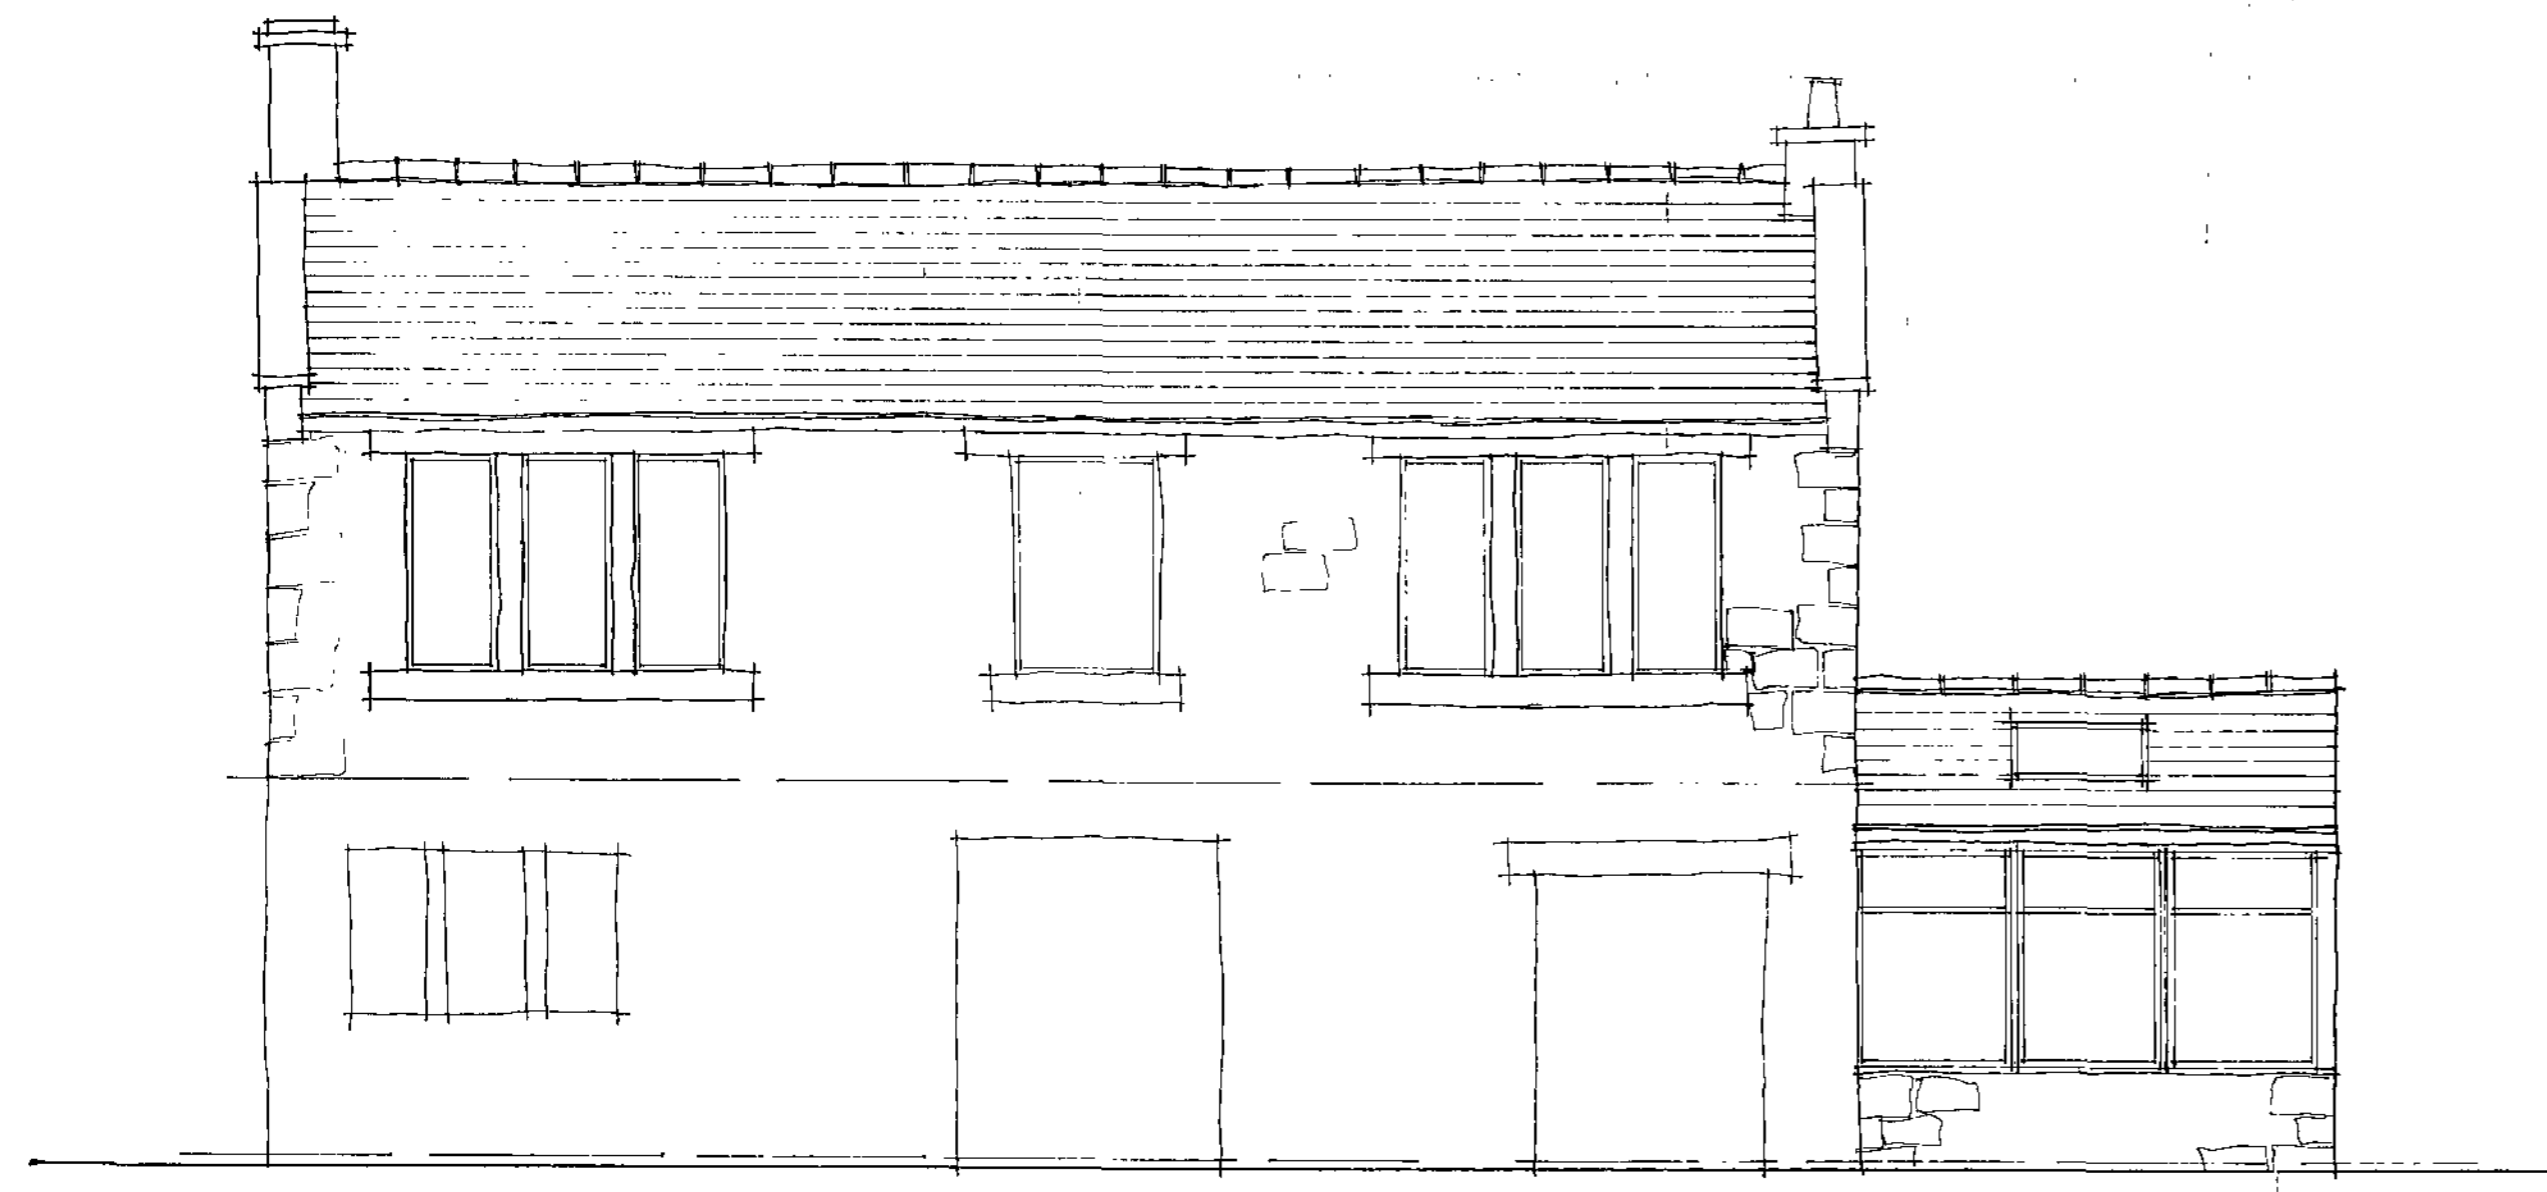


FRONT ELEVATION

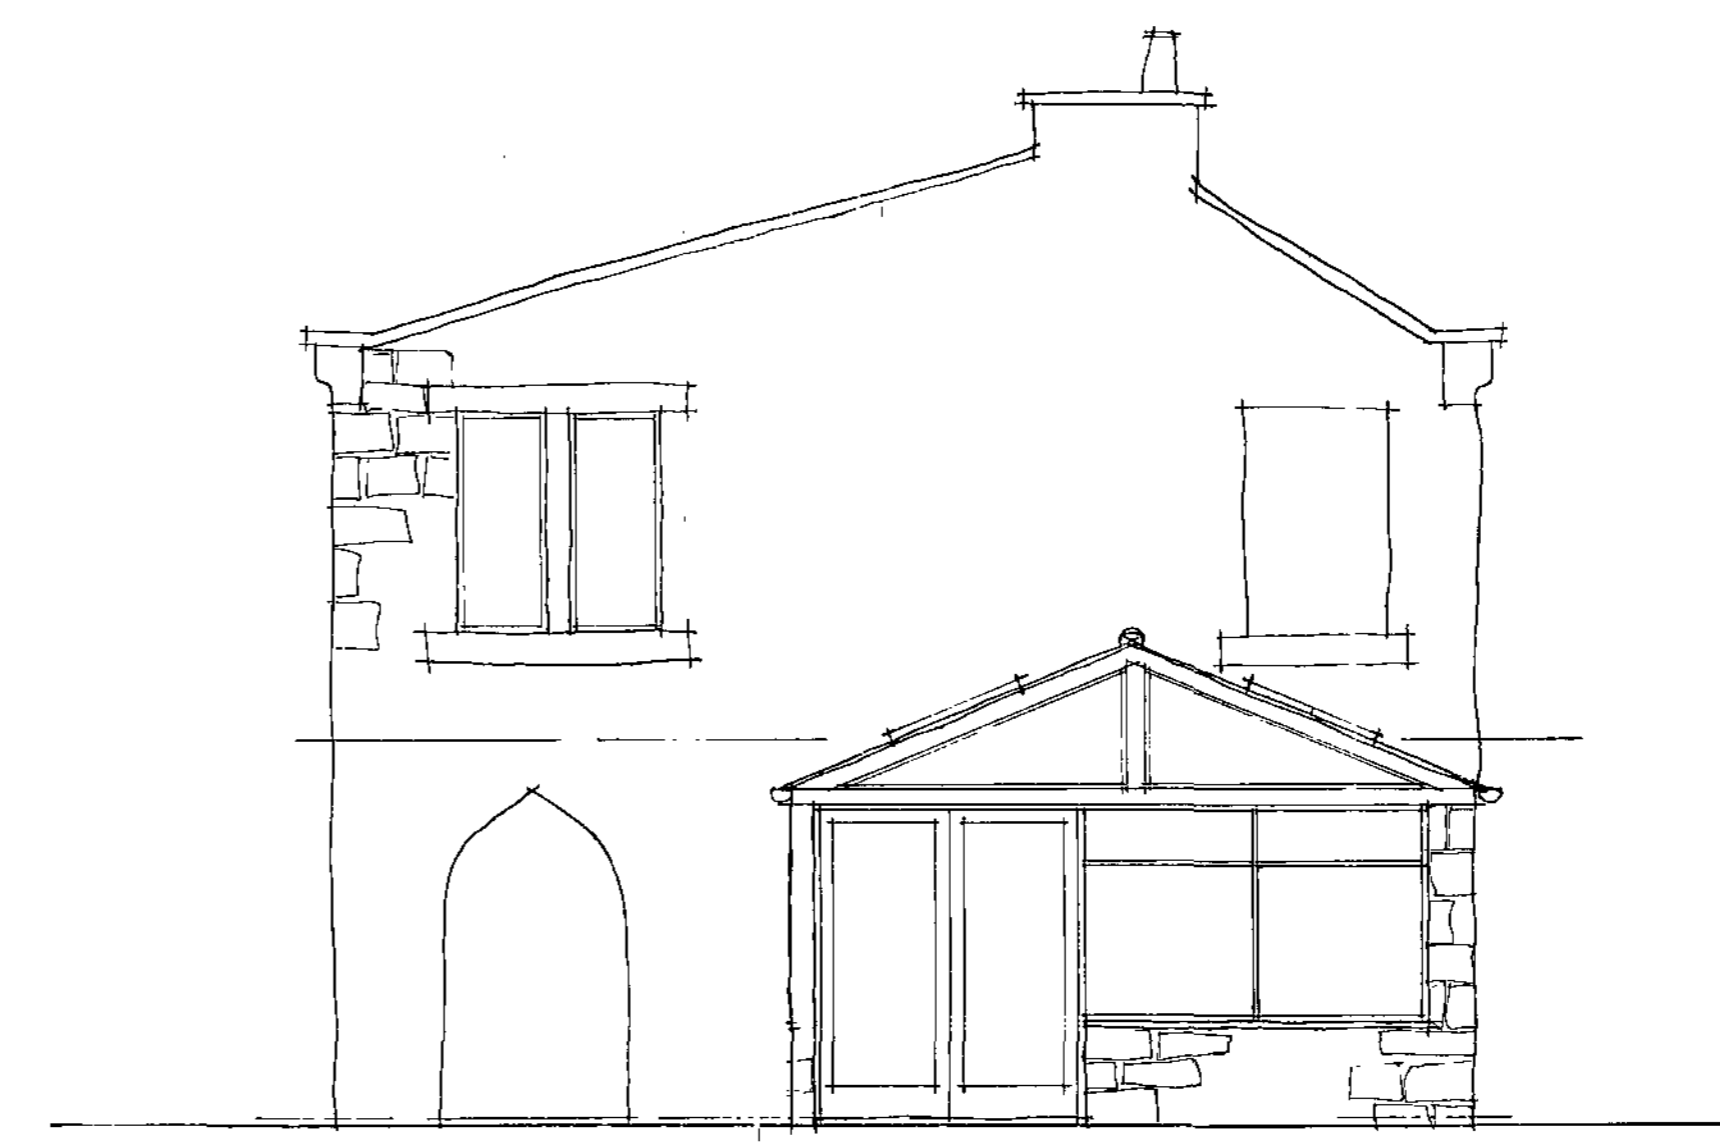


SIDE ELEVATION

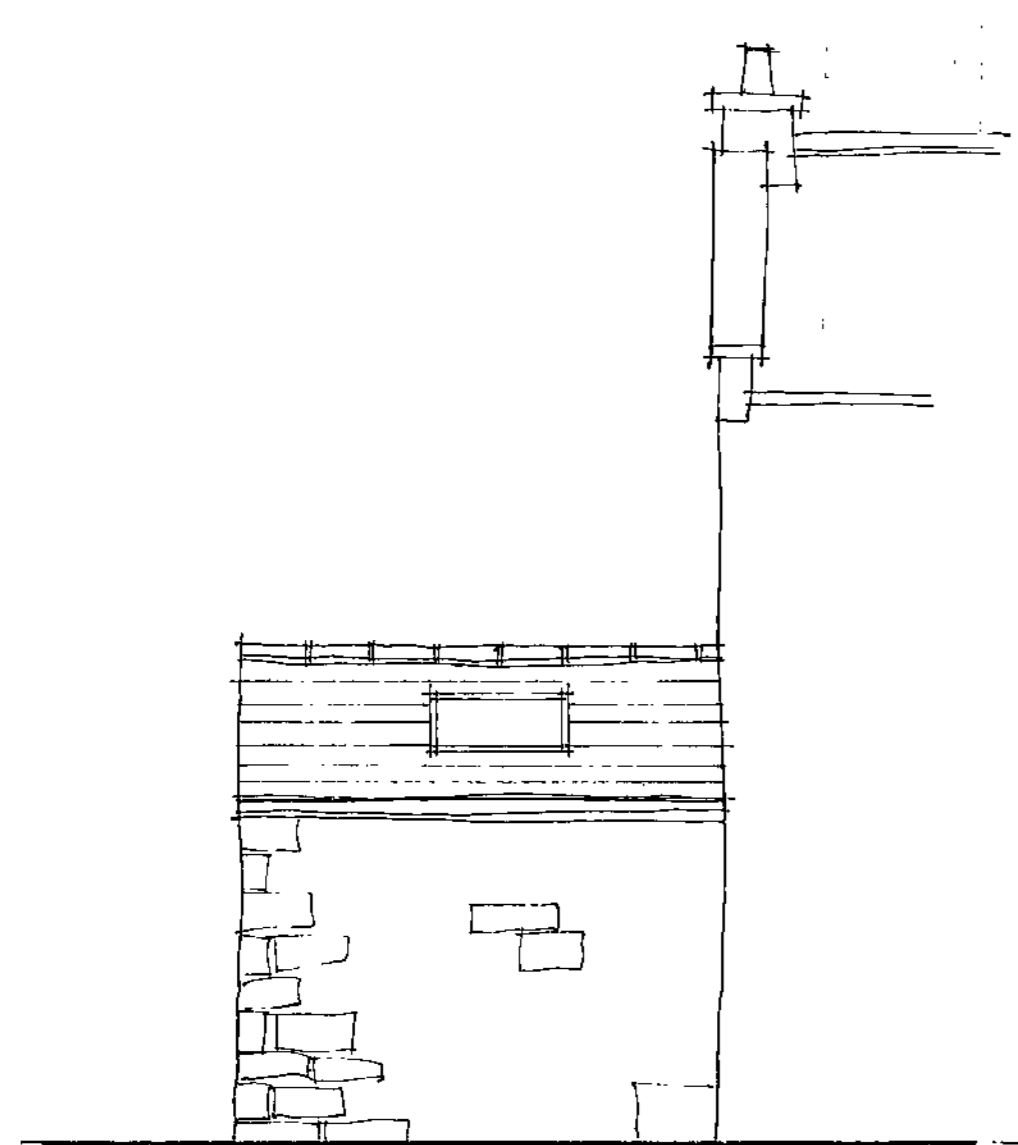

ELEVATION TO STATION RD.

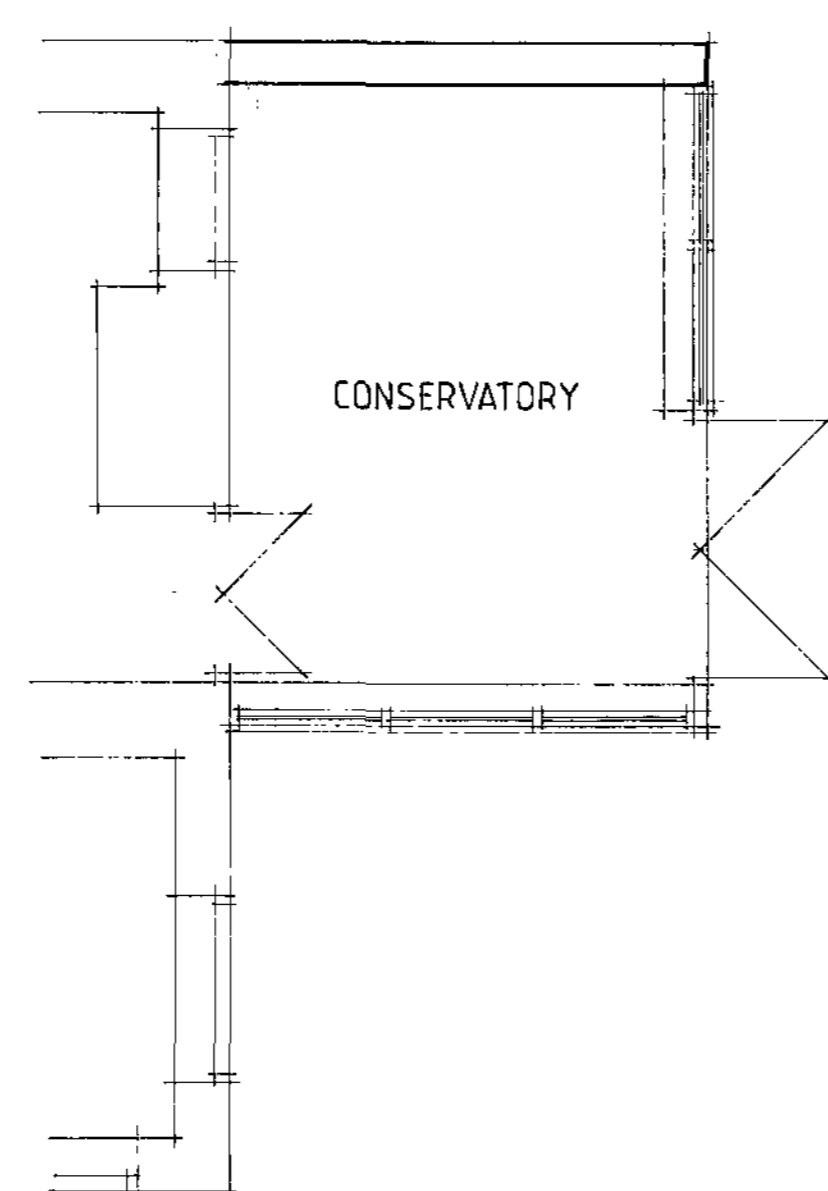

GROUND FLOOR

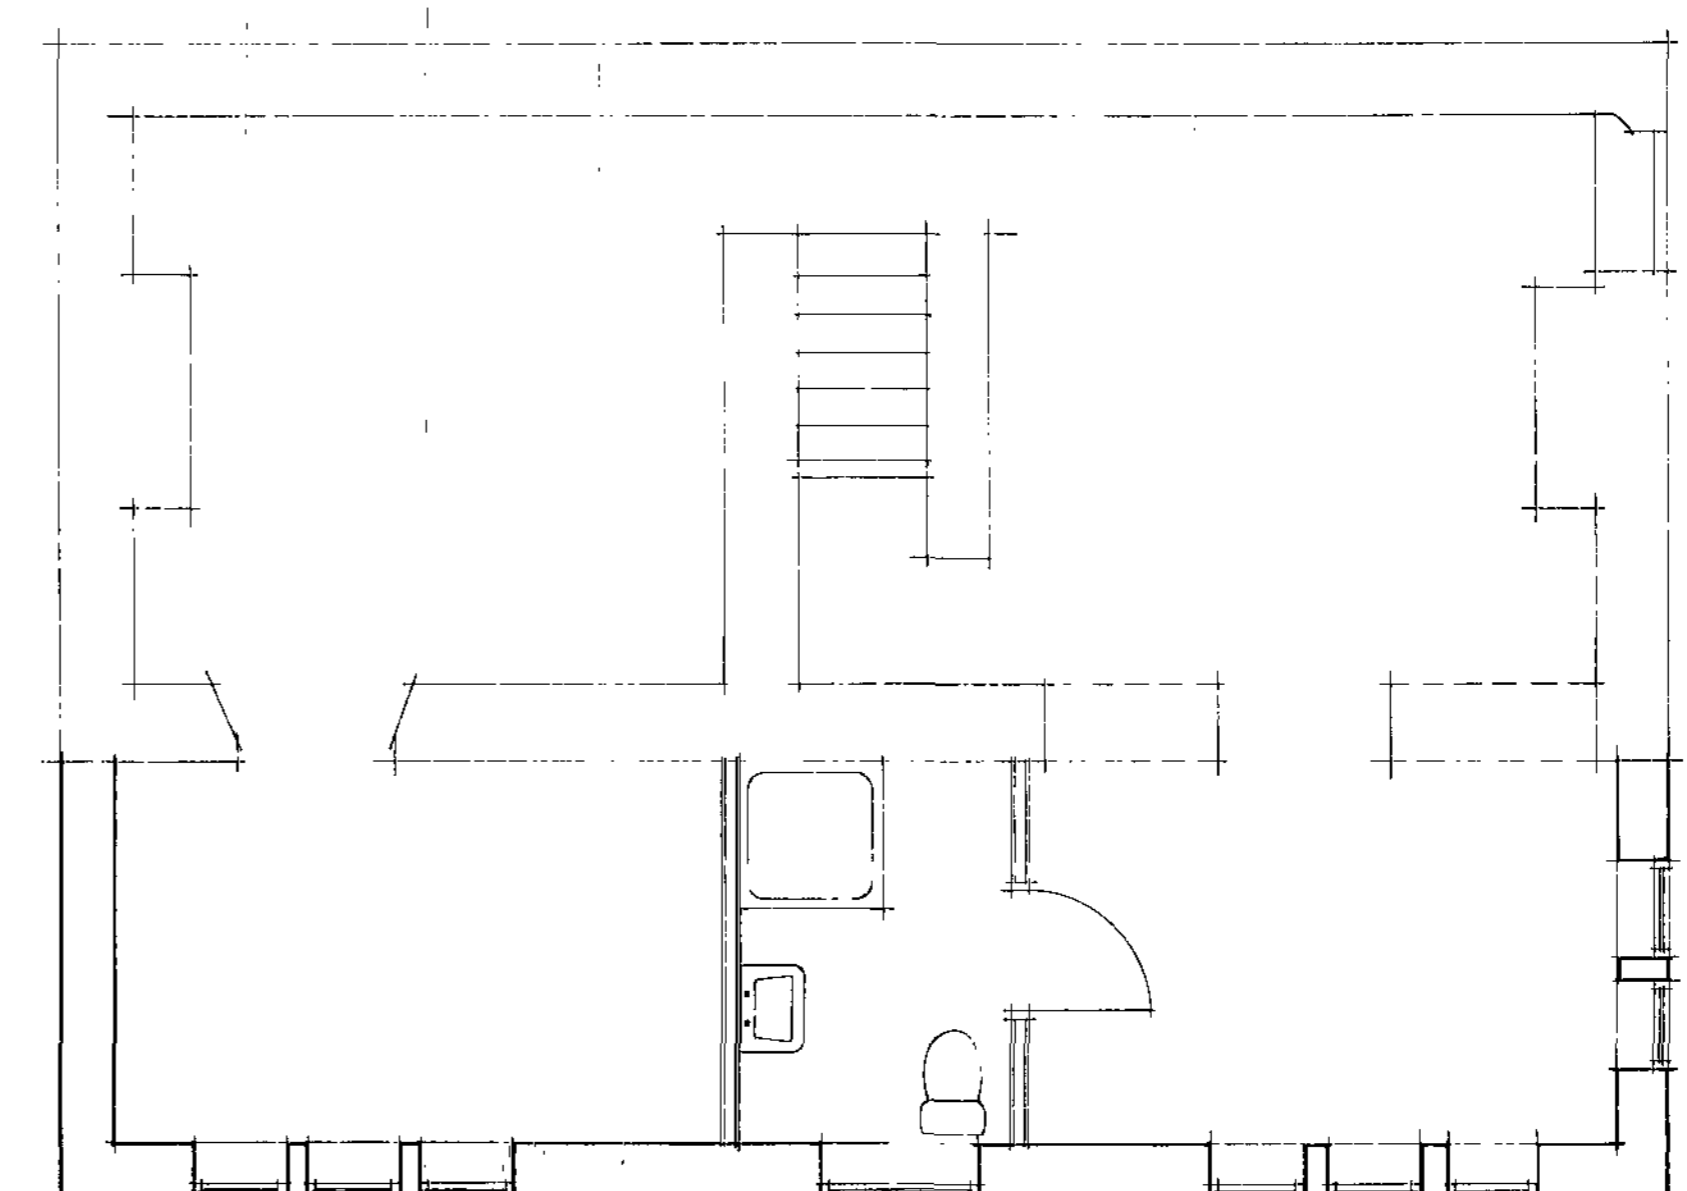

FIRST FLOOR

Rev	Date	Description

Client

ANDY HARTLEY

Project

THE HOMESTEAD  
BOLTON-UPON-DEARNE

Drg. Title

PROPOSED EXTENSION

Scale	Date
1:50	JUNE 2009

Project No.	Drawing No.	Revision
09-2838	02	

**Michael R. Pearson**  
*(Chartered Surveyor)*

1a Davis Street  
Clifton  
Rotherham  
S65 2DP  
Tel: (01709) 829888  
Fax: (01709) 369624




Barnsley Metropolitan  
Borough Council  
22 JUN 2009  
Corporate web: 134311


Notes  
 This drawing is copyright and shall not be reproduced nor used for any other purpose without the written permission of Michael R Pearson Surveyors.  
 This drawing must be read in conjunction with all other related drawings and documentation.  
 It is the contractor's responsibility to ensure the works generally comply with the current building regulations.  
 Do not scale from this drawing, use figured dimensions only, if in doubt ask.  
 It is the contractor's responsibility to check all dimensions on site and before manufacture or ordering of components. Any discrepancy to be reported immediately.  
 Setting out shall be the responsibility of the Contractor.  
 Drawings are to standard of securing Building Regulation Approval only and are not production drawings. Detail relies upon a Contractor with general knowledge of construction detailing and fabrication.  
 Some areas will require further/site investigation to confirm or vary the required detail.  
 IF IN DOUBT ASK.




FRONT ELEVATION

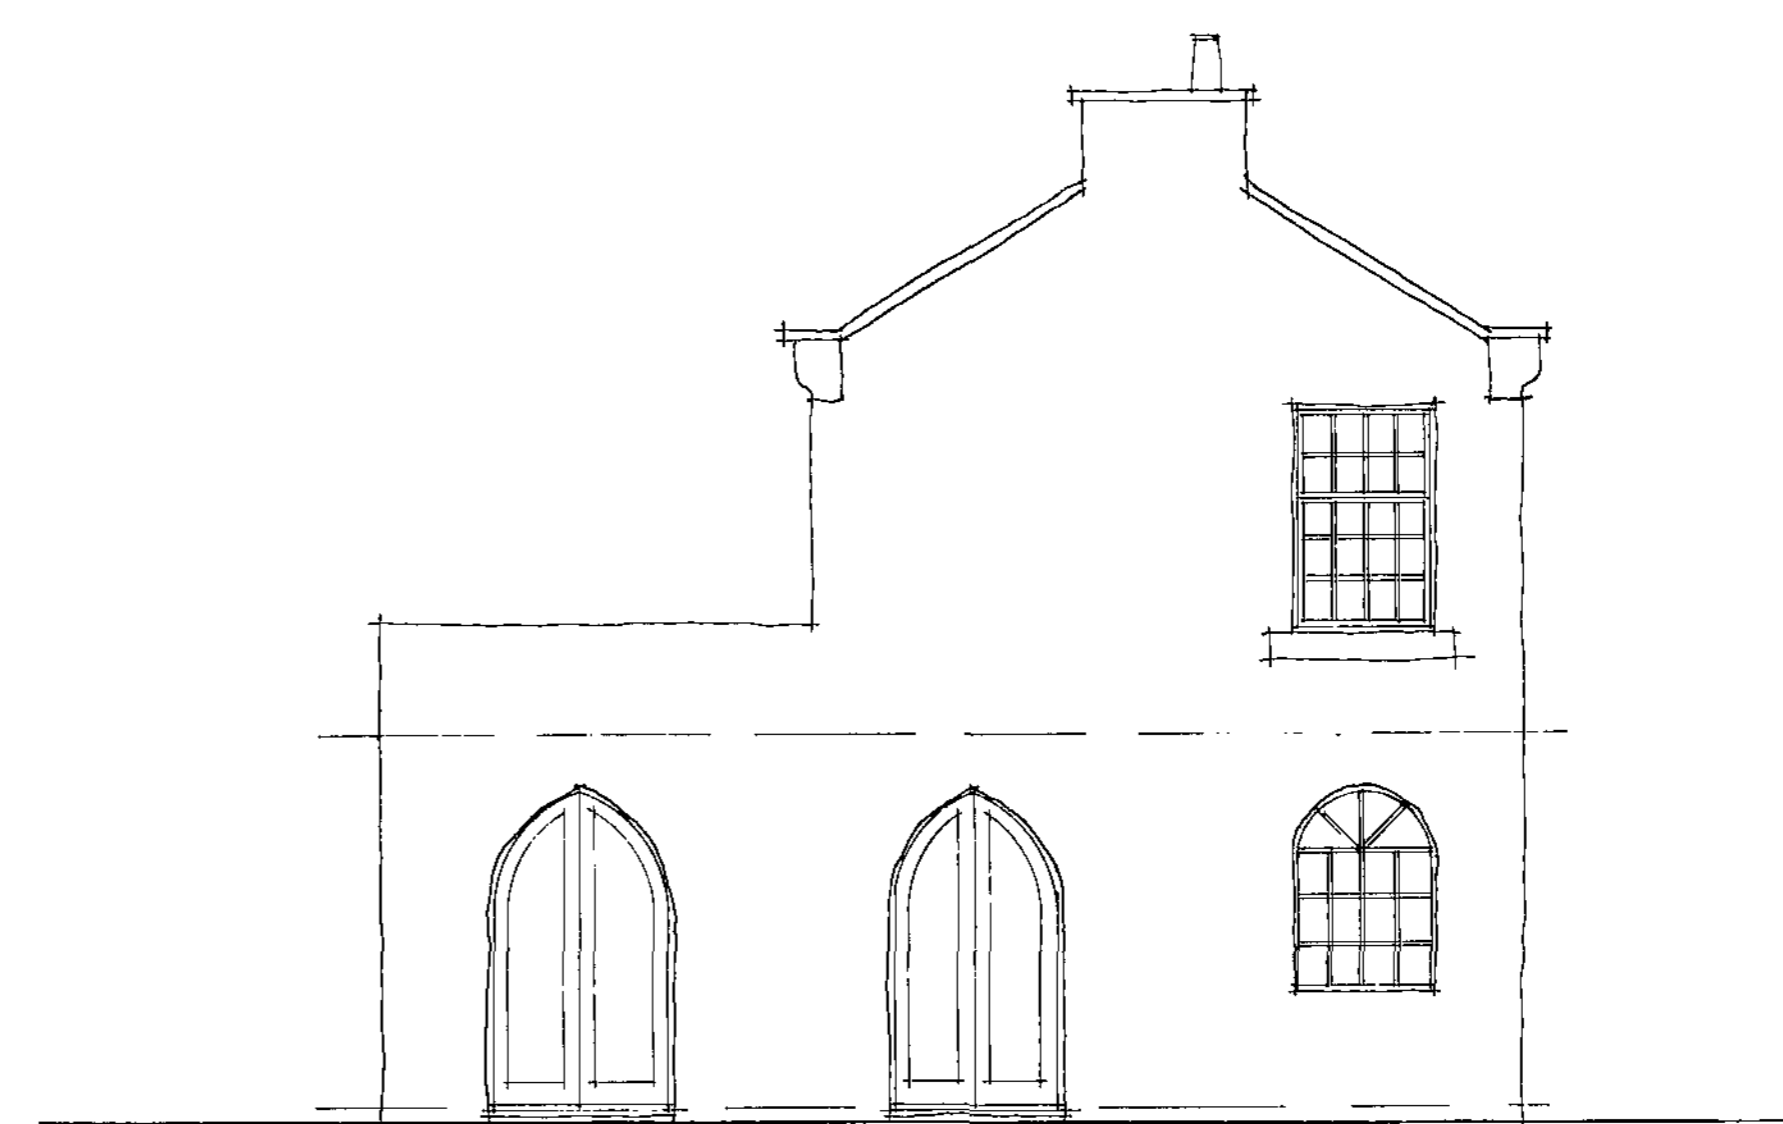

SIDE ELEVATION

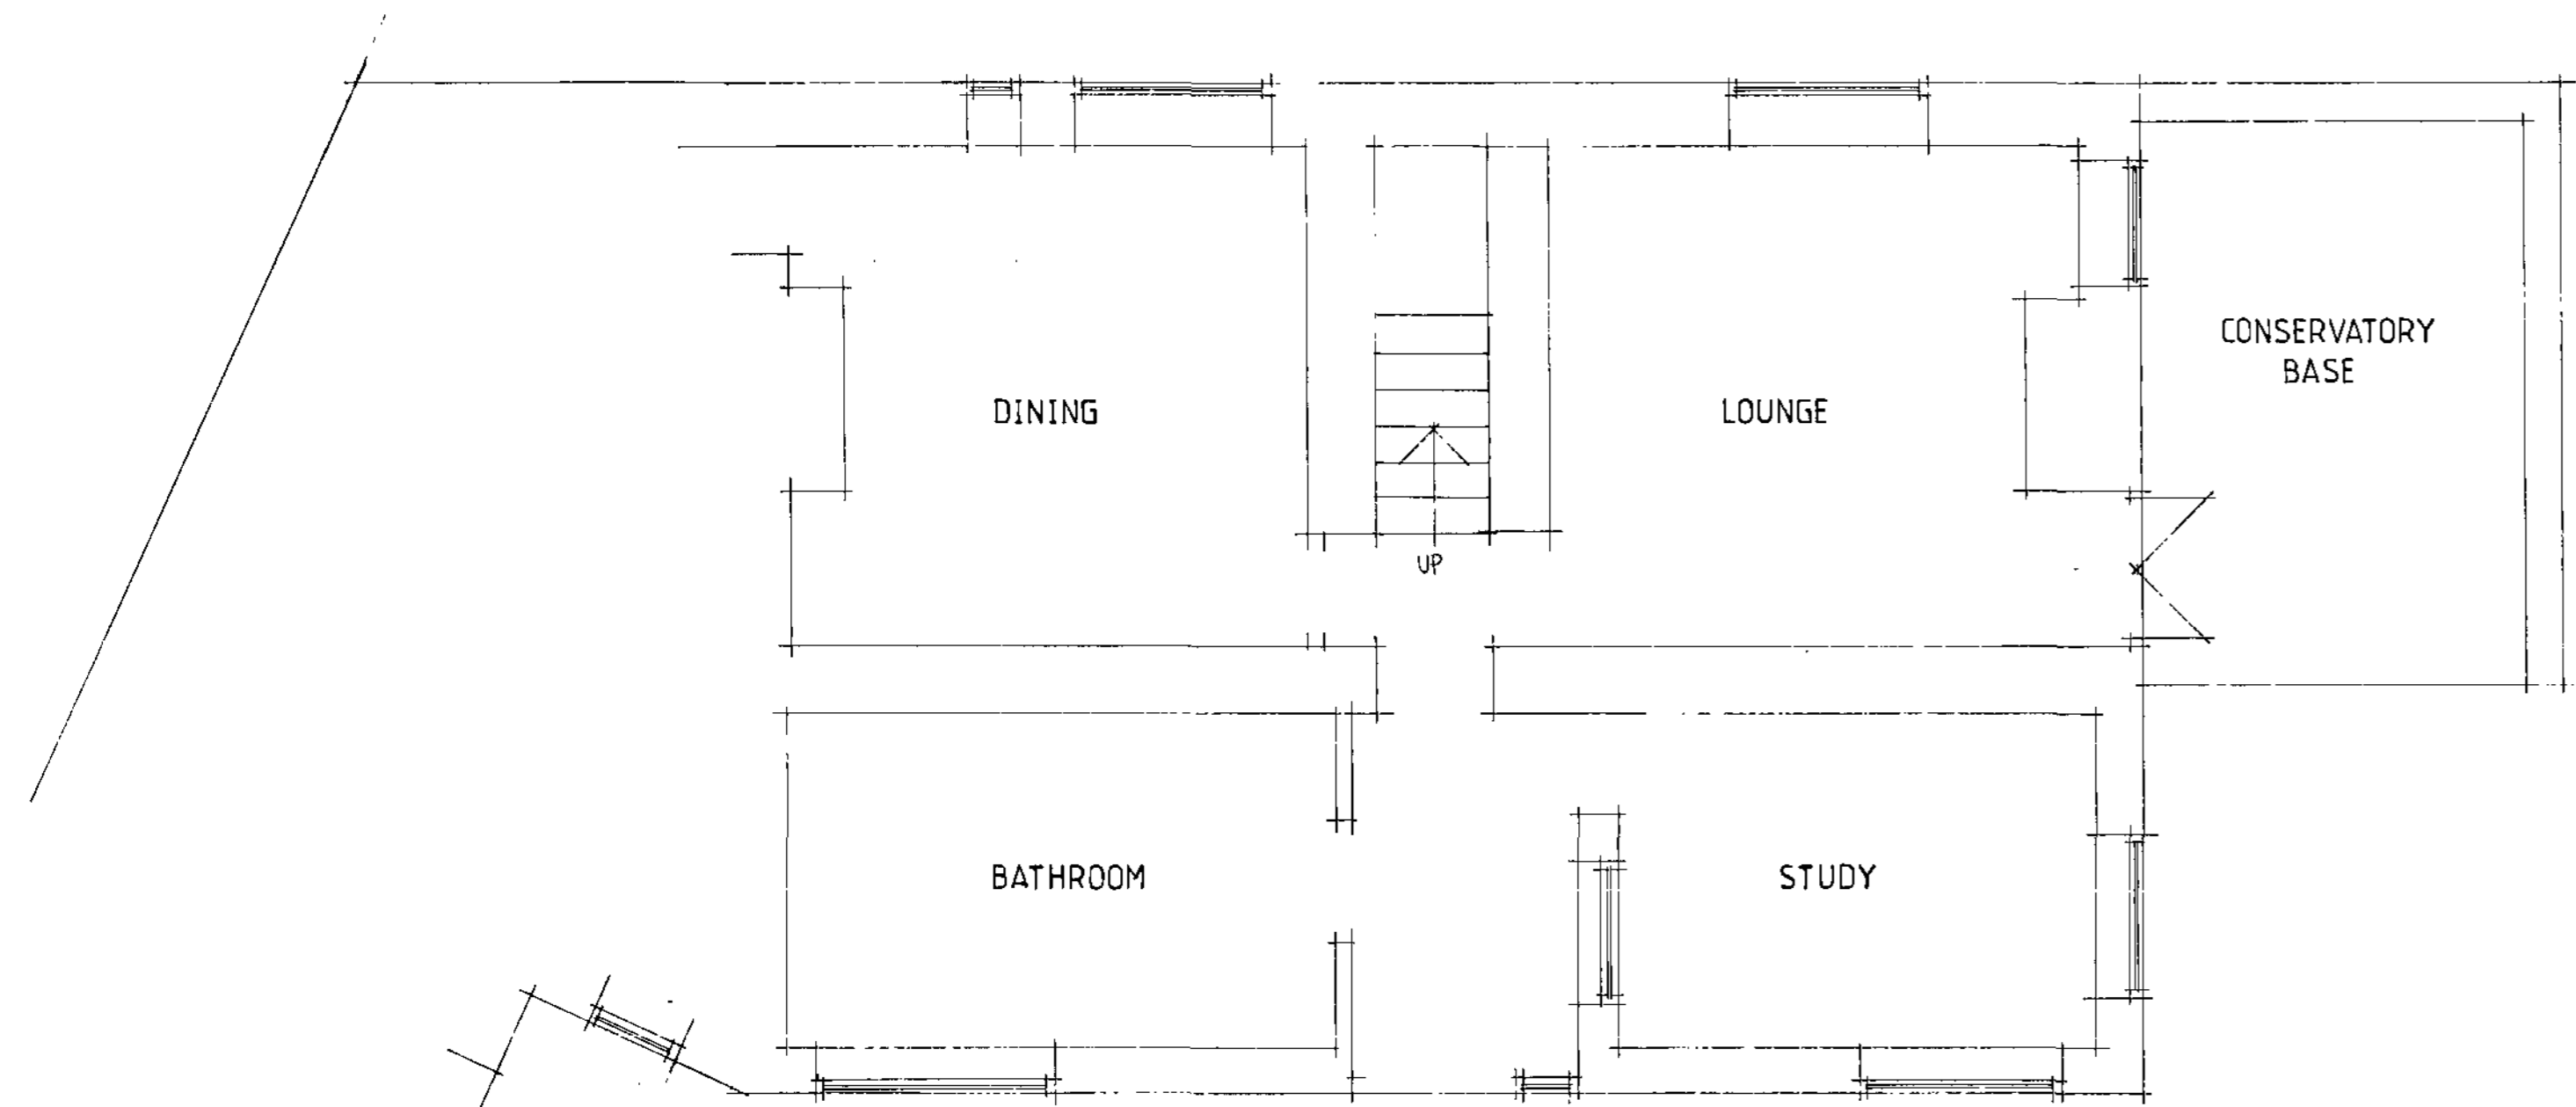

GROUND FLOOR

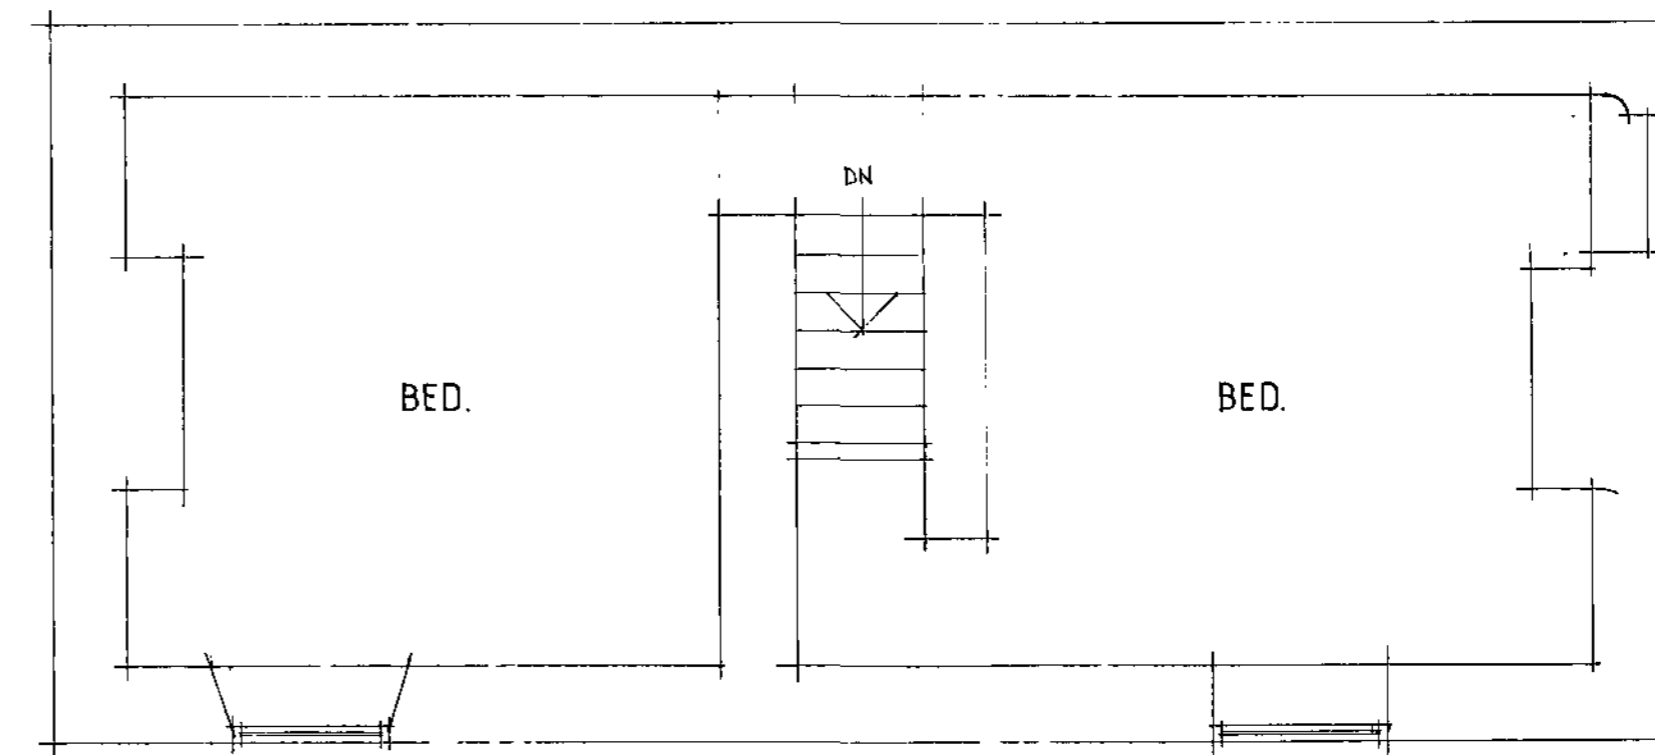

Rev	Date	Description

Client

ANDY HARTLEY

Project

THE HOMESTEAD  
BOLTON-UPON-DEARNE

Dwg. Title

EXISTING LAYOUT

Scales 1:50 Date JUNE 2009

Project No	Drawing No	Revision
09-2838	01	

Michael R. Pearson  
(Chartered Surveyor)

1a Davis Street  
Clifton  
Rotherham  
S65 2DP  
Tel: (01709) 829868  
Fax: (01709) 369624



Barnsley Metropolitan  
Borough Council  
22 JUN 2009  
Corporate Main Room