



Ordnance Survey, (c) Crown Copyright 2020. All rights reserved. Licence number 100022432

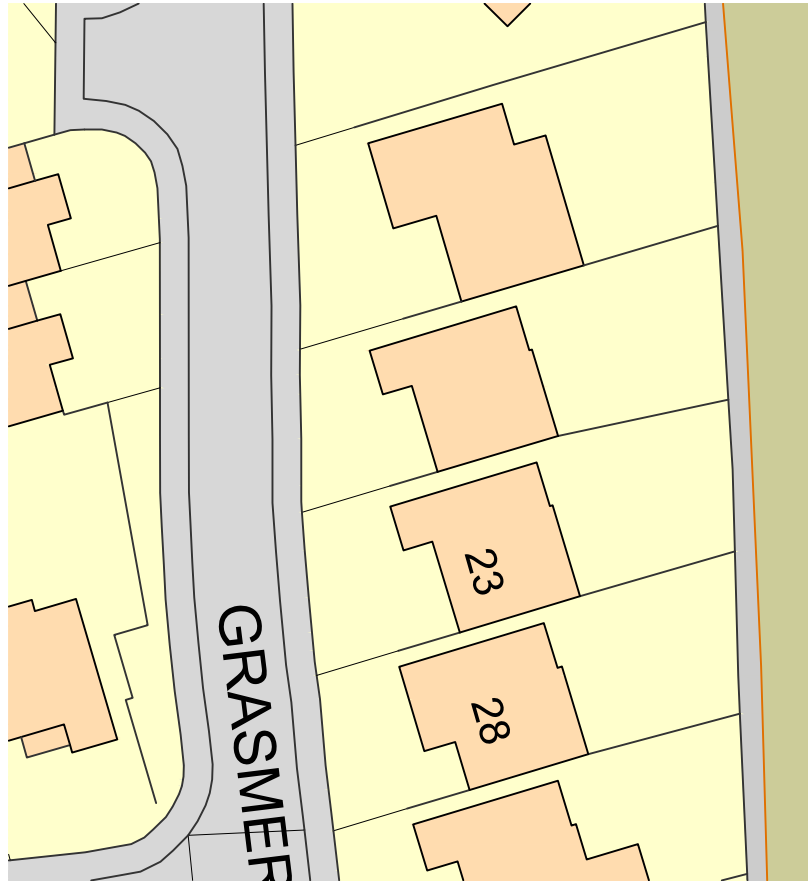


LOCATION PLAN 1:1250




EXISTING SITE PLAN 1:500

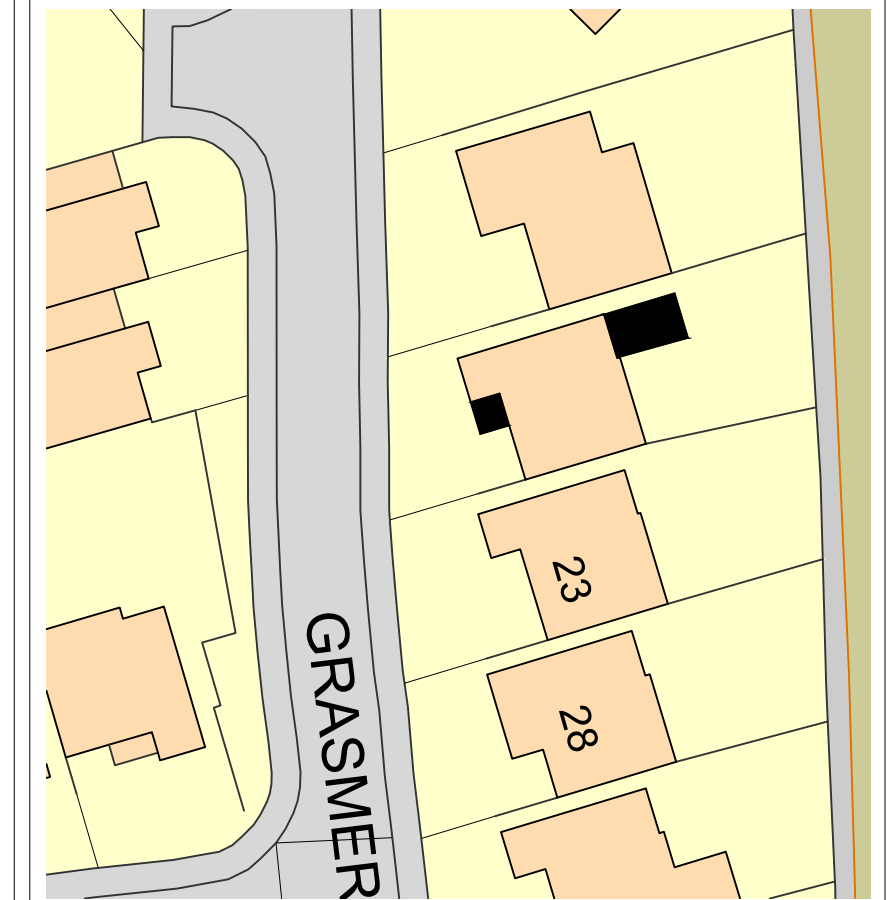

PROPOSED SITE PLAN 1:500

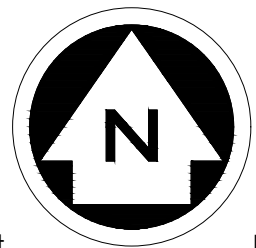

West East

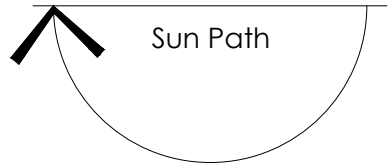




Ordnance Survey (c) Crown Copyright 2019. All rights reserved.

NOTES
 ALL DIMENSIONS TO BE CHECKED ON SITE
 ALL SUBJECT TO STRUCTURAL ENGINEERS CHECKS AND CALCULATIONS
 TO BE READ IN CONJUNCTION WITH CONSTRUCTION SPECIFICATION
 DO NOT SCALE FROM THIS DRAWING EXCEPT FOR THE PURPOSES OF LOCAL AUTHORITY PLANNING
 IF ANY VARIATIONS ARE MADE TO SPECIFICATION/DRAWINGS WITHOUT DK DESIGNS KNOWLEDGE, DK DESIGNS WILL NOT BE HELD ACCOUNTABLE FOR NON COMPLIANCE OF PLANNING AND BUILDING REGULATIONS
 This drawing and all the information shown is the property of DK Designs and shall not be copied whole, or in part, or used for any other purpose without written permission of the Company



Rev.	Date	Remarks
DK DESIGNS FUTURE PROJECTS TODAY 7A HAYWOOD HOUSE, HYDRA BUSINESS PARK NETHER LANE SHEFFIELD S35 1ZX TEL OFFICE:- 07591 206852 WEB:- WWW.DK-DESIGNS.CO.UK EMAIL :- DESIGNS@DK-DESIGNS.CO.UK		

Client: Mr & Mrs Pawson	
21 Grasmere Close, Penistone S36 8HP LOCATION AND SITE PLANS	
Scales: 1:50@ A1	Date: July 2020
Drawing Number: 2020-052-01	Revision: -
Drawn by: DCK/KLU	

EXISTING

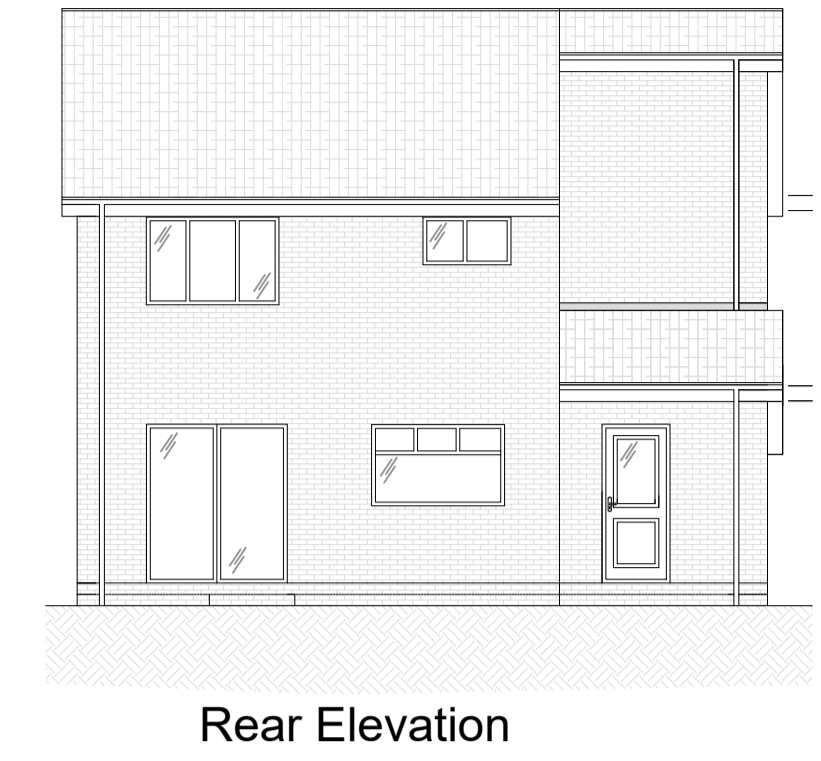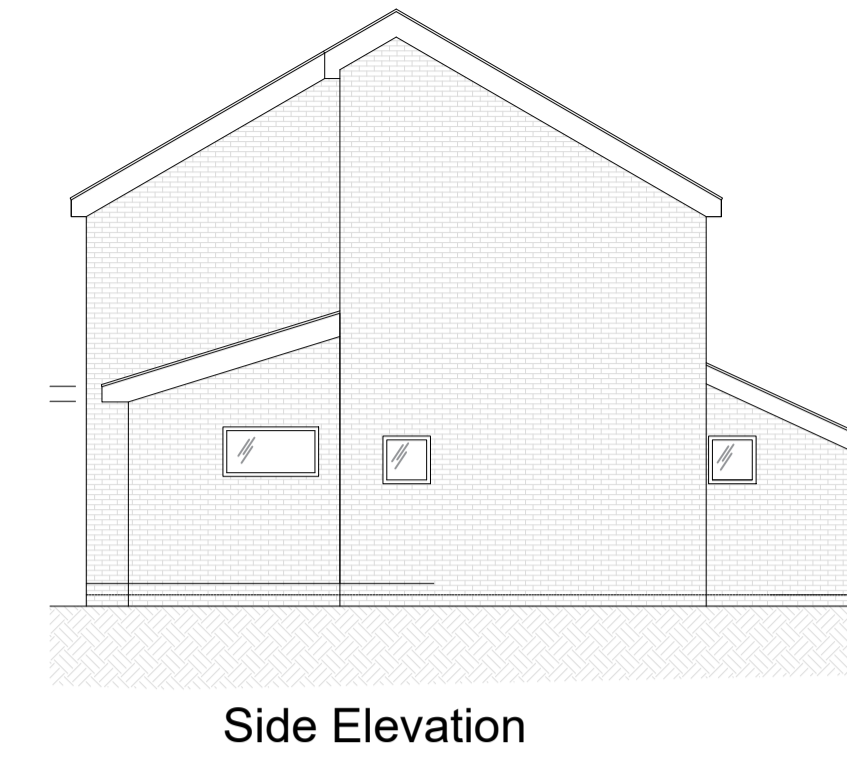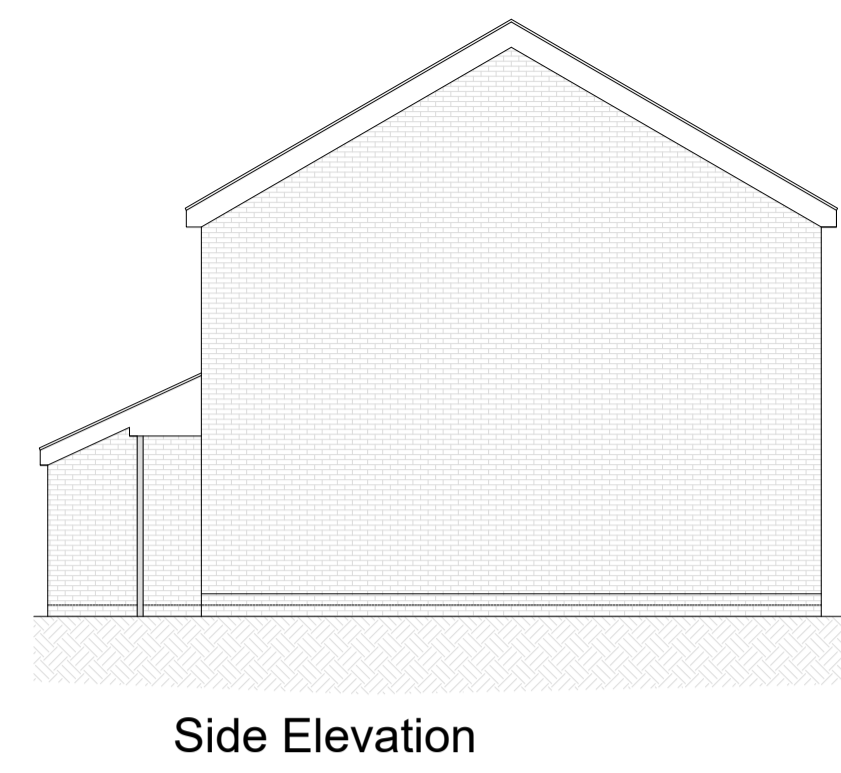

Meters 1:50 @ A1

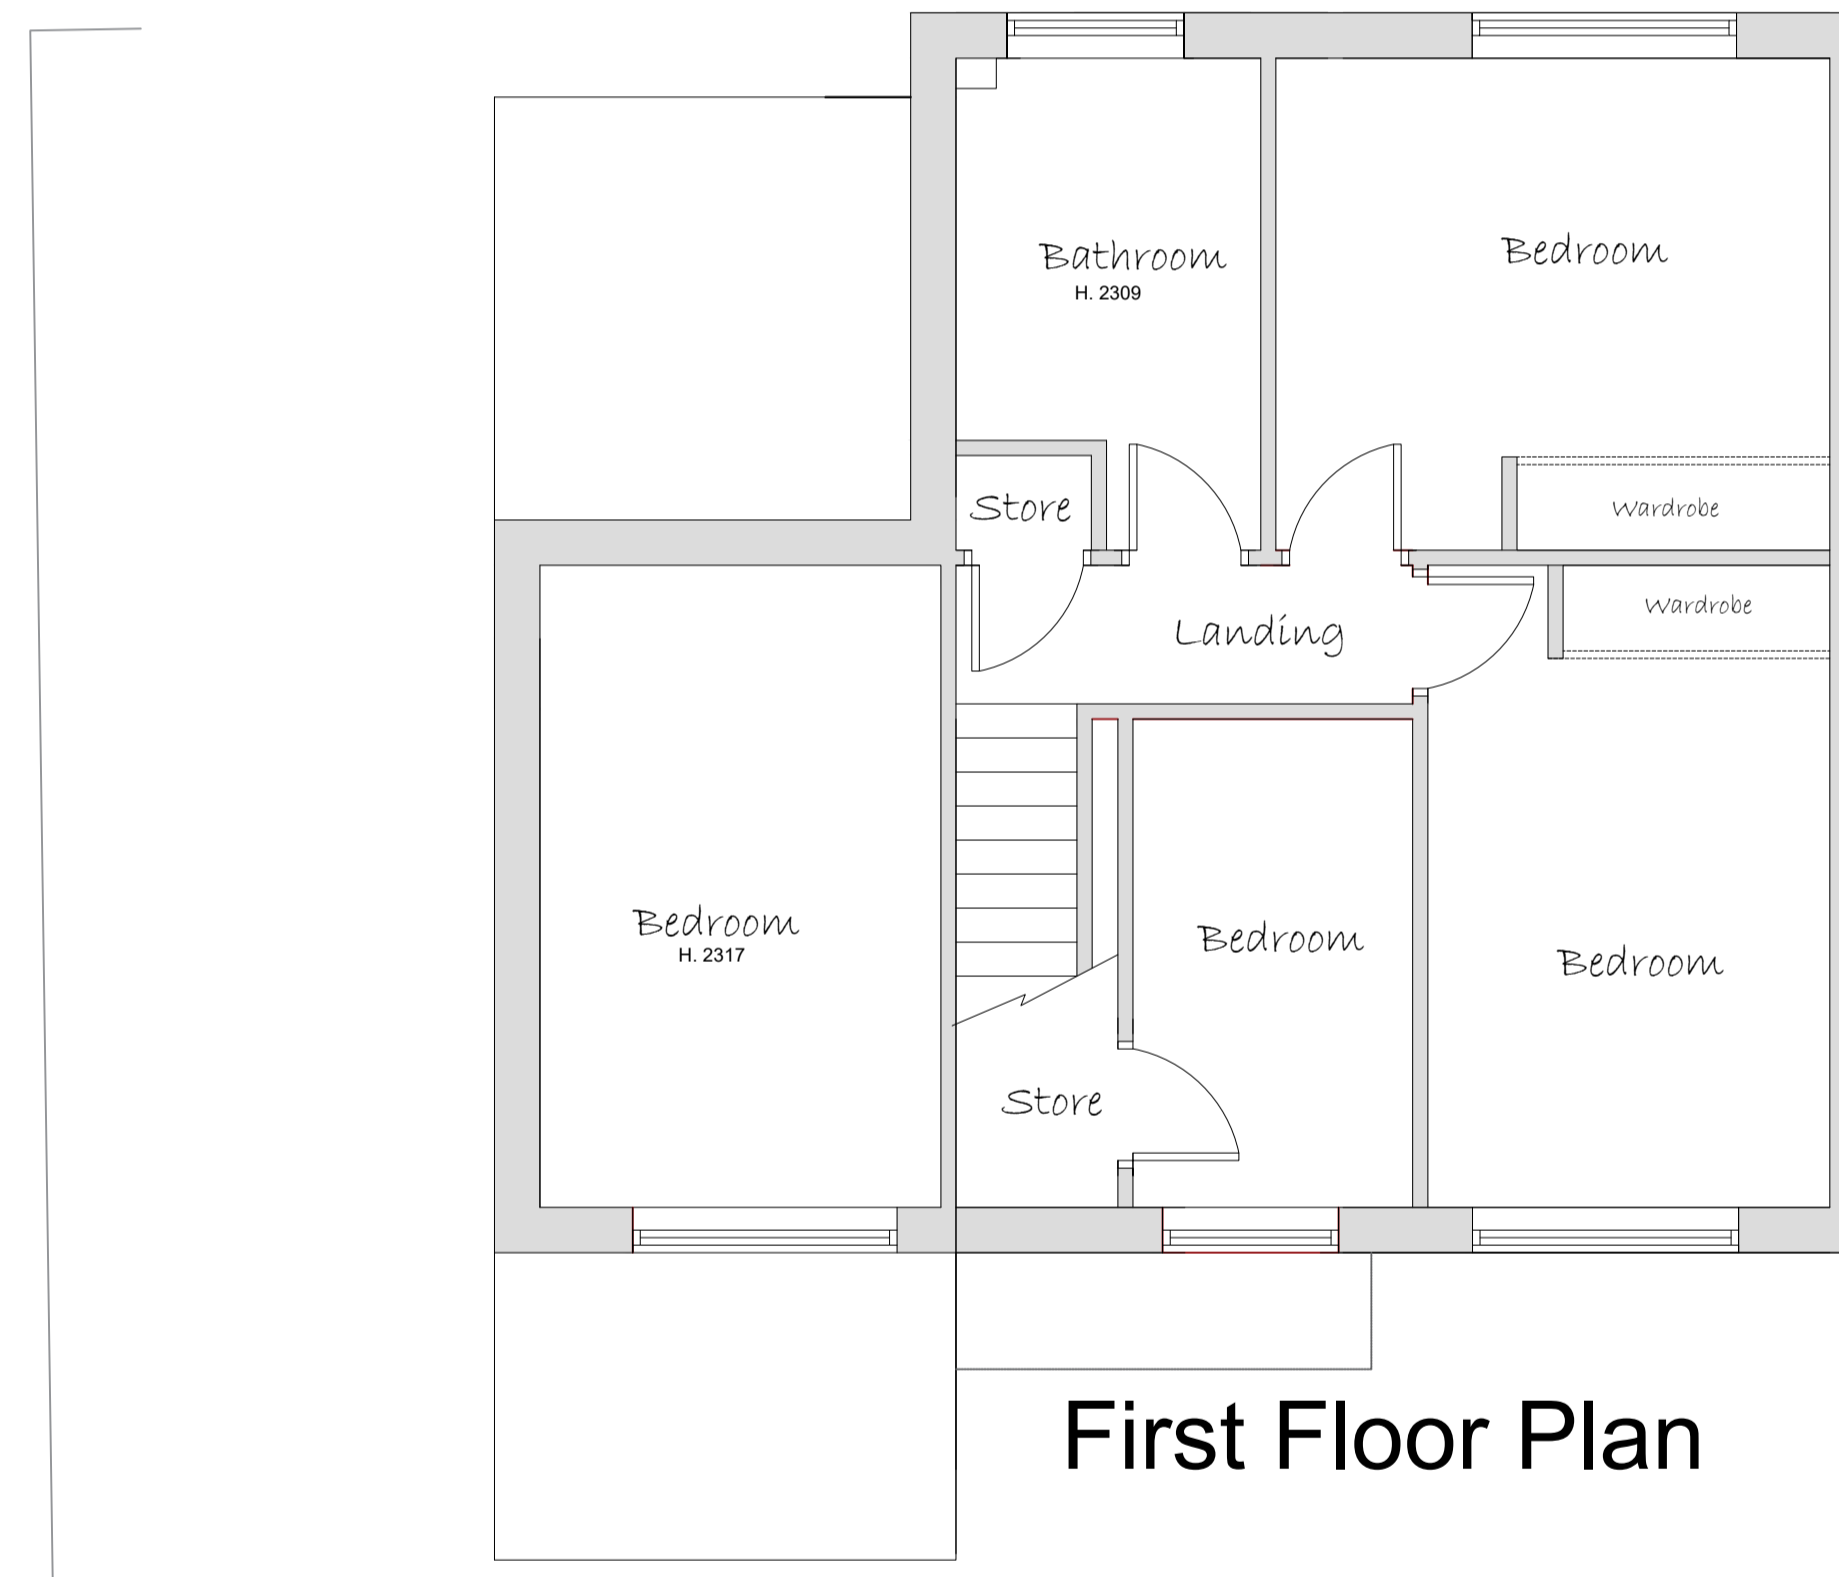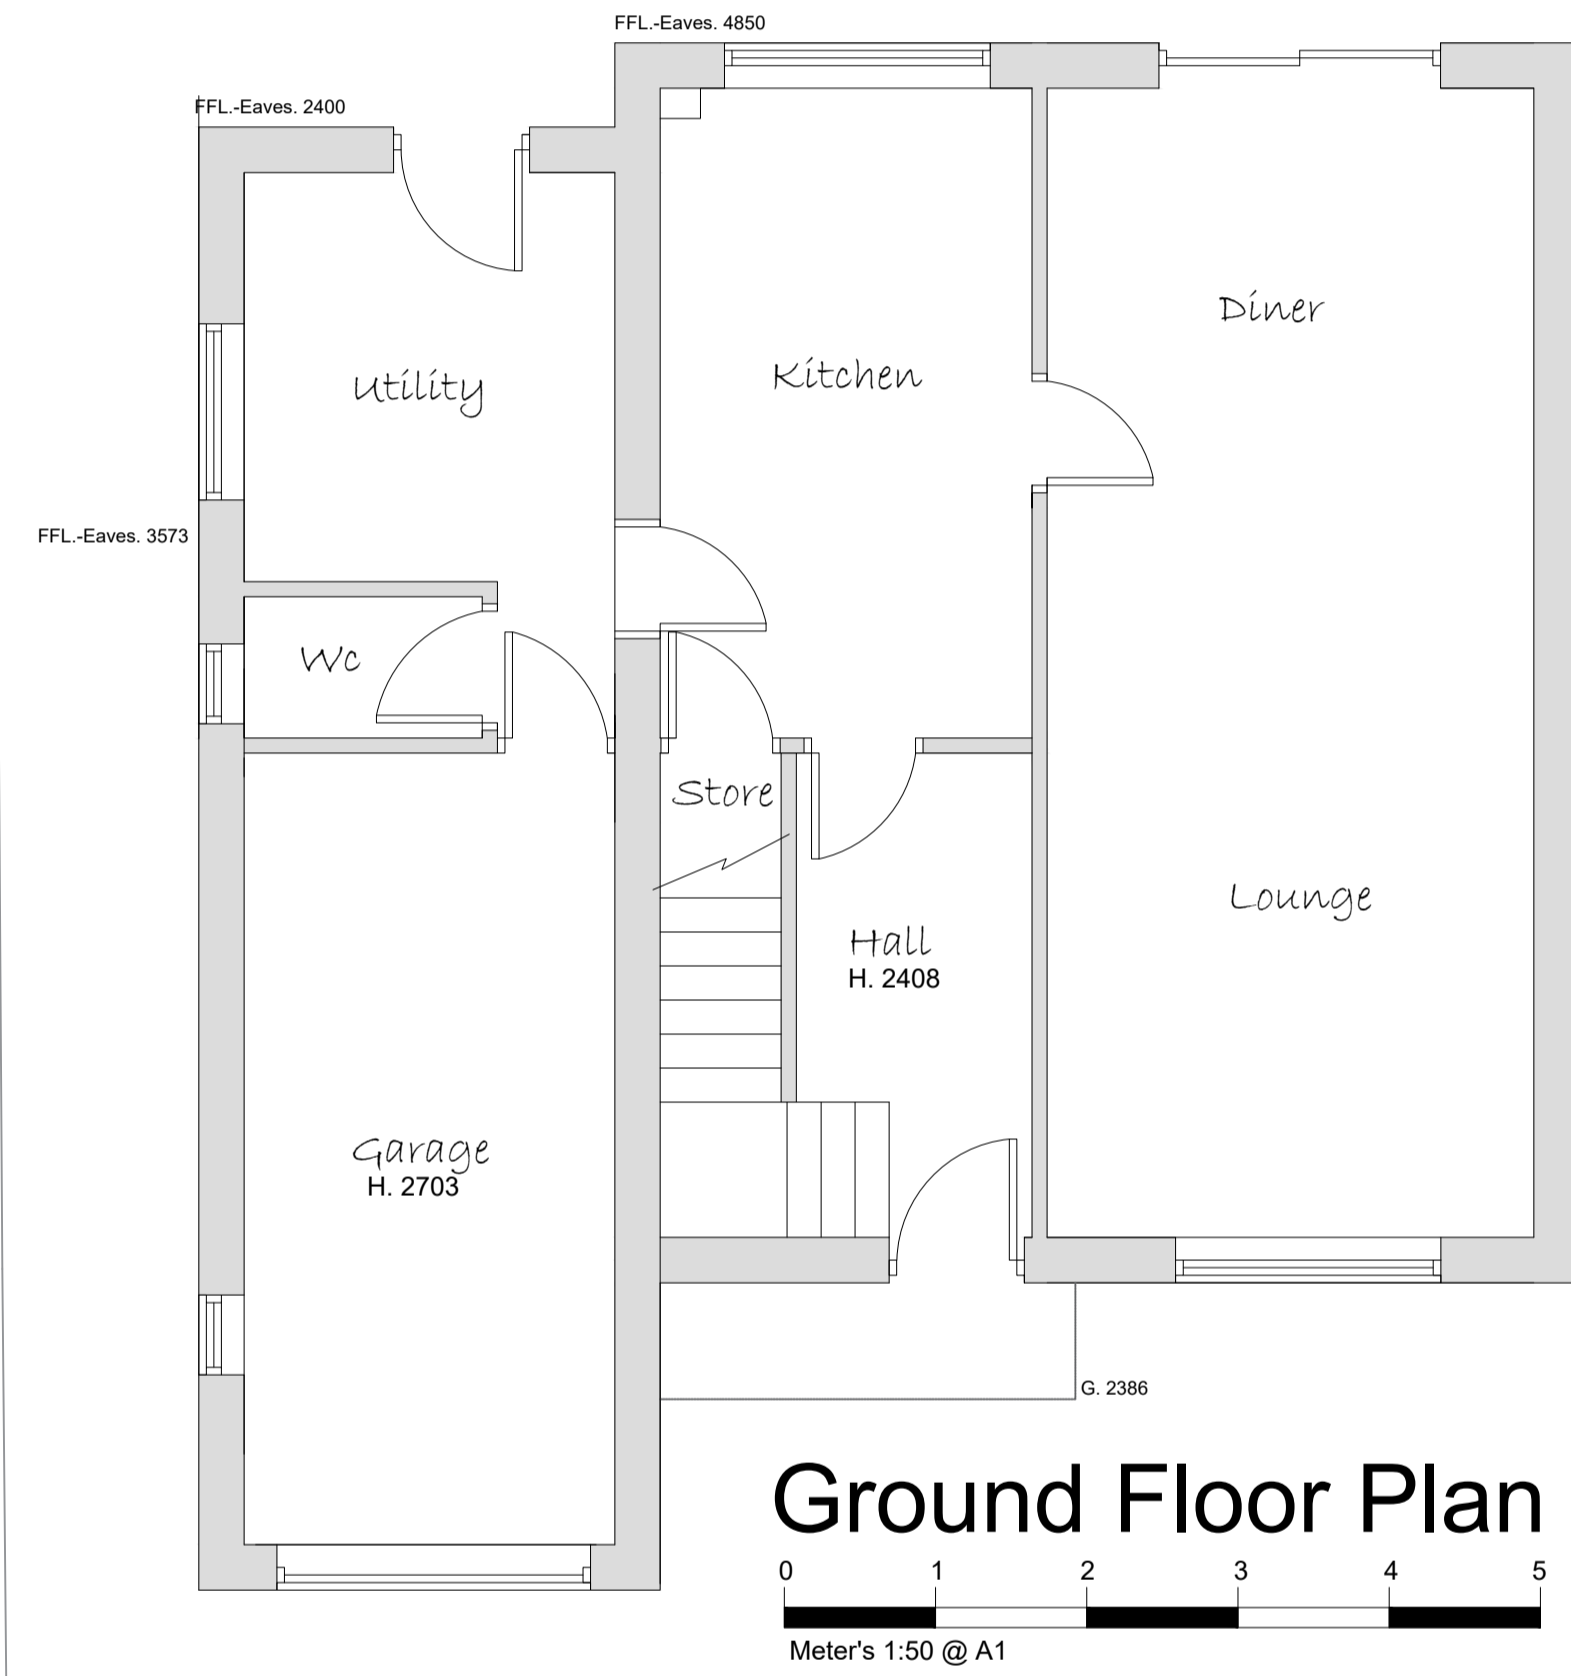

Wall Key	
	100mm External Wall
	100mm Cavity Wall - Insulation to Specification
	100mm Internal Wall Blockwork - 22mm Sound Bloc Plaster Board
	100mm Stud Walls - 15mm Sound Bloc Plaster Board
	Rigid Board - Insulation to Specification
	Insulated Cavity Closer
	Level Rockwool

Materials	
	Brickwork
	Roof Tiles
	Render
	Stone/Recon Stone

Electrical and Heating To clients spec	
	Pendant Light
	Spot Light
	External Light
	Switch. (All switches 1200mm above floor)
	Double 13 Amp sockets, 450mm min. above floor.
	Double 13 Amp sockets, 1050mm min. above floor.
	T.V aerial socket.(H.L denotes 1050mm high)

	Smoke detector wired permanently to a separately fused circuit.
	Carbon Monoxide Detector to BS EN 50291:2001
	Heat Detector
	Mechanical extract fan e.f

NOTES

ALL DIMENSIONS TO BE CHECKED ON SITE
ALL SUBJECT TO STRUCTURAL ENGINEERS CHECKS AND CALCULATIONS

TO BE READ IN CONJUNCTION WITH CONSTRUCTION SPECIFICATION
DO NOT SCALE FROM THIS DRAWING EXCEPT FOR THE PURPOSES OF LOCAL AUTHORITY PLANNING

IF ANY VARIATIONS ARE MADE TO SPECIFICATION/DRAWINGS WITHOUT DK DESIGNS KNOWLEDGE, DK DESIGNS WILL NOT BE HELD ACCOUNTABLE FOR NON COMPLIANCE OF PLANNING AND BUILDING REGULATIONS

This drawing and all the information shown is the property of DK Designs and shall not be copied whole, or in part, or used for any other purpose without written permission of the Company


Rev.	Date.	Remarks

DK DESIGNS
FUTURE PROJECTS TODAY


7A HAYWOOD HOUSE, HYDRA BUSINESS PARK
NETHER LANE
SHEFFIELD
S35 1ZX
TEL OFFICE:- 07591 206852
WEB:- WWW.DK-DESIGNS.CO.UK
EMAIL :- DESIGNS@DK-DESIGNS.CO.UK

Client: Mr & Mrs Pawson	21 Grasmere Close, Penistone S36 8HP EXISTING FLOOR PLANS & ELEVATIONS
Scales: 1:50 1:100 @ A1	Date: July 2020
Drawing Number: 2020-052-02	Revision: -
Drawn by: DCK/KLU	


PROPOSED

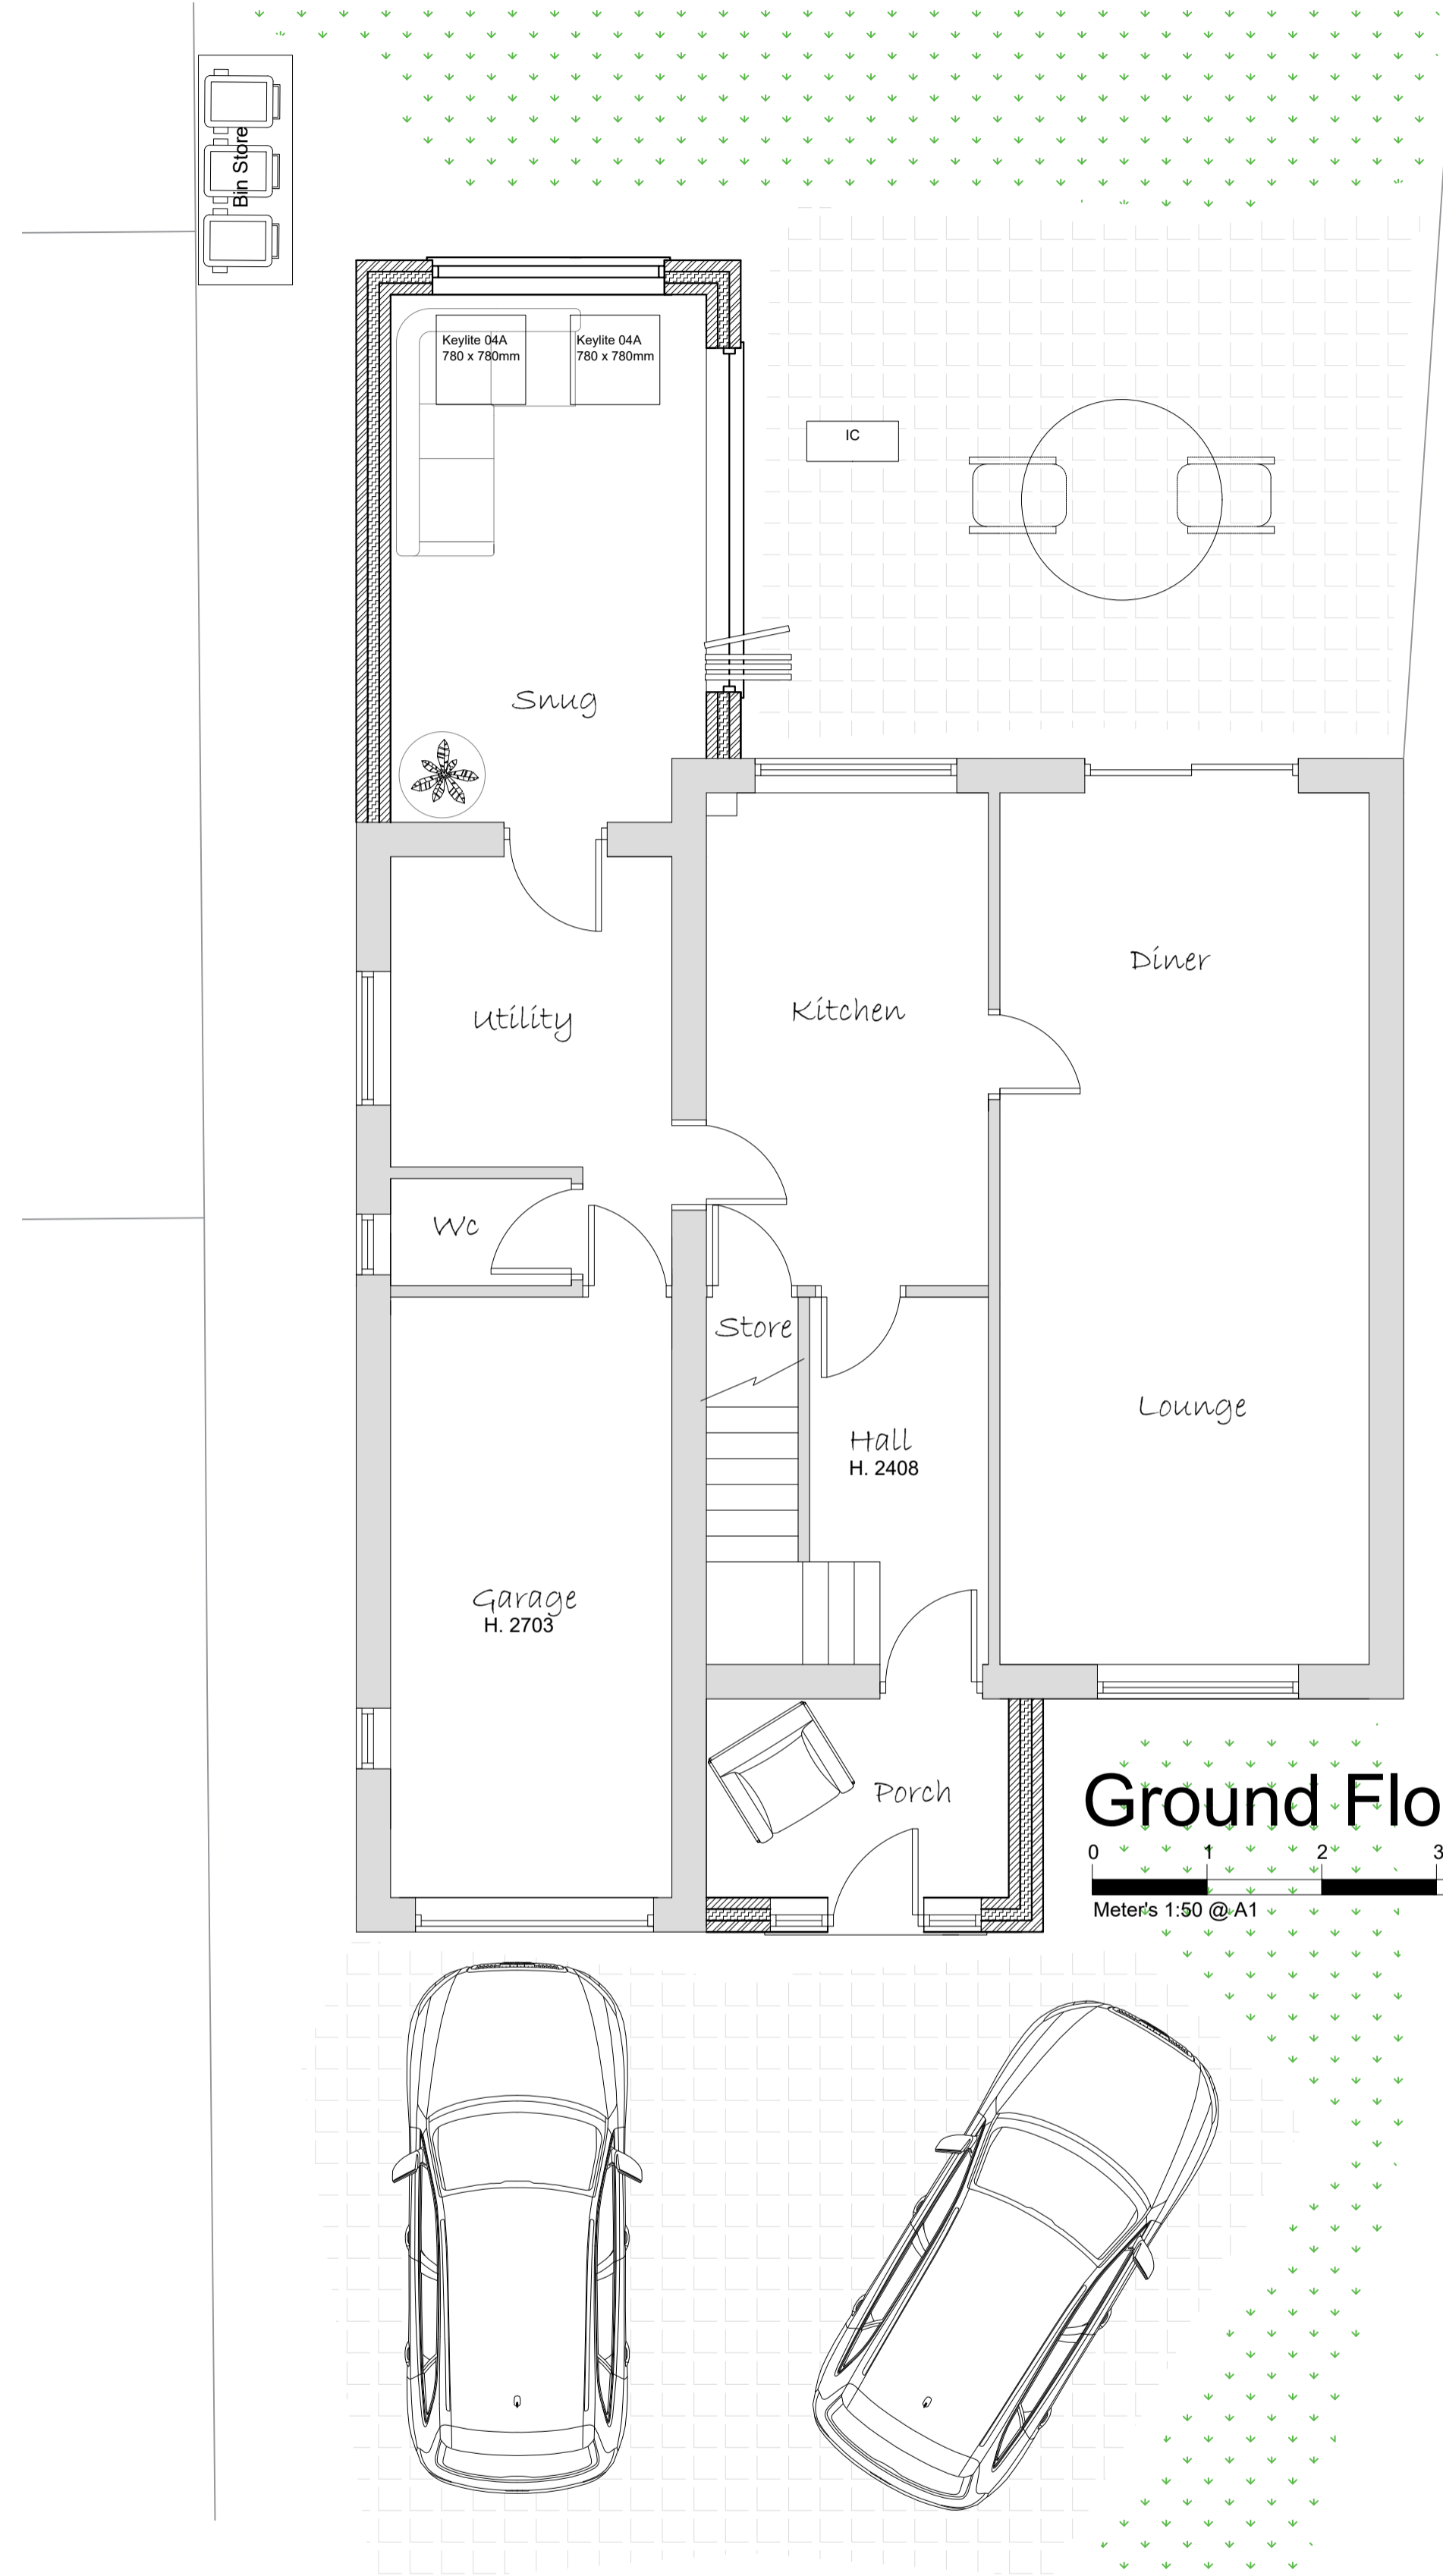


Front Elevation
 Meters 1:100 @ A1

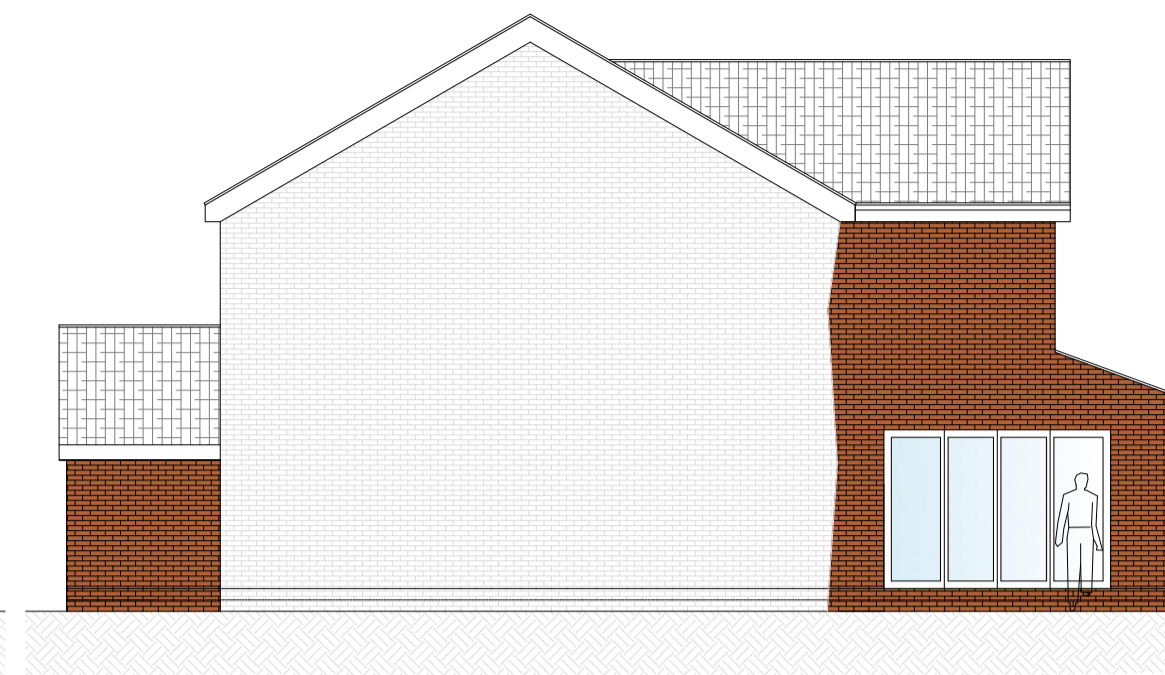


Side Elevation

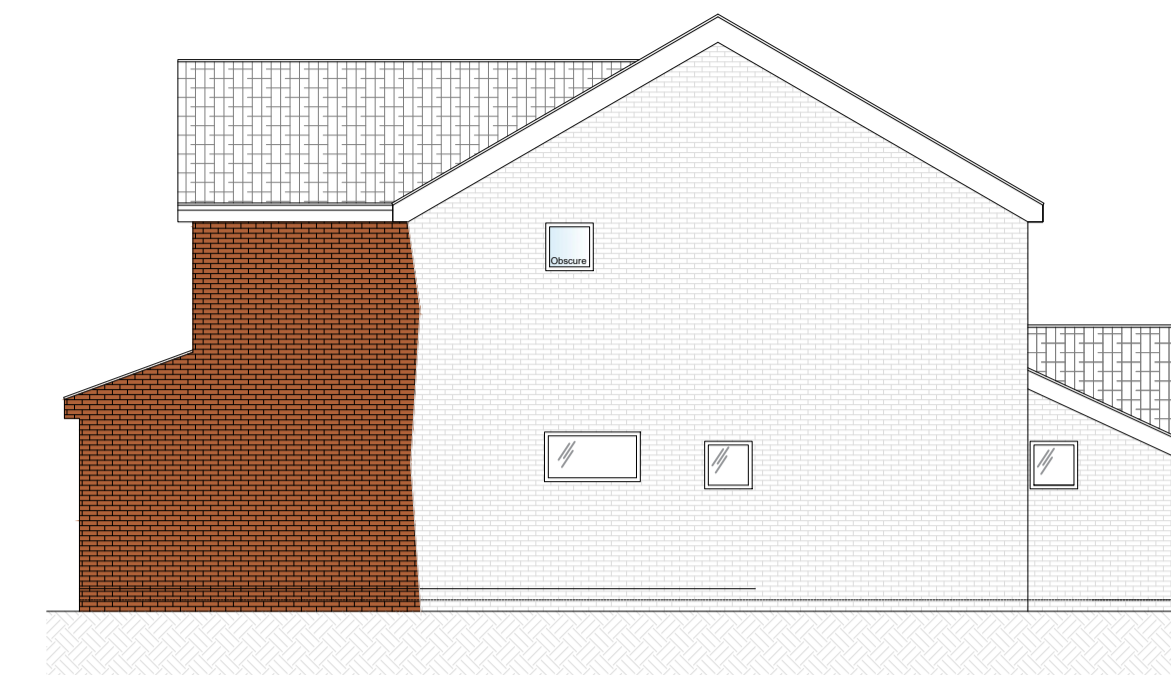

Side Elevation

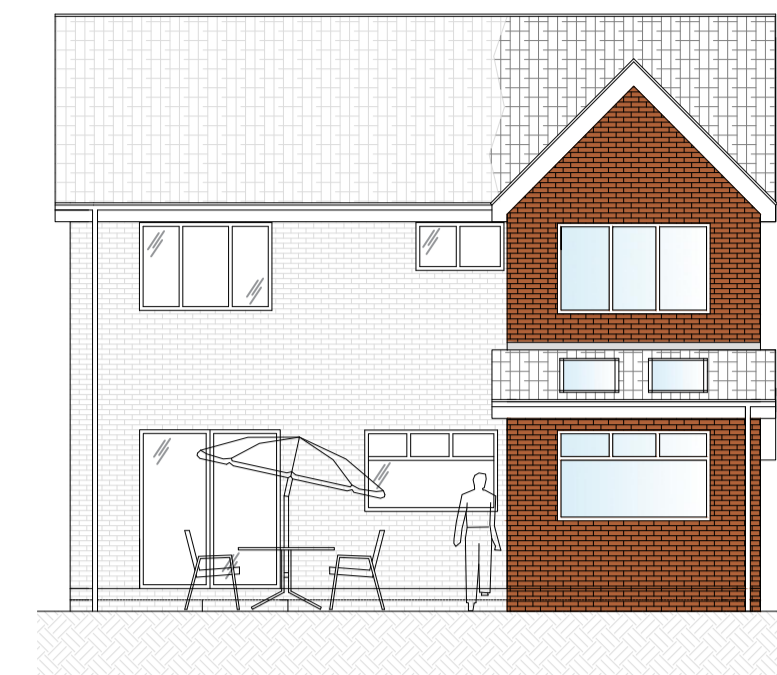

Rear Elevation

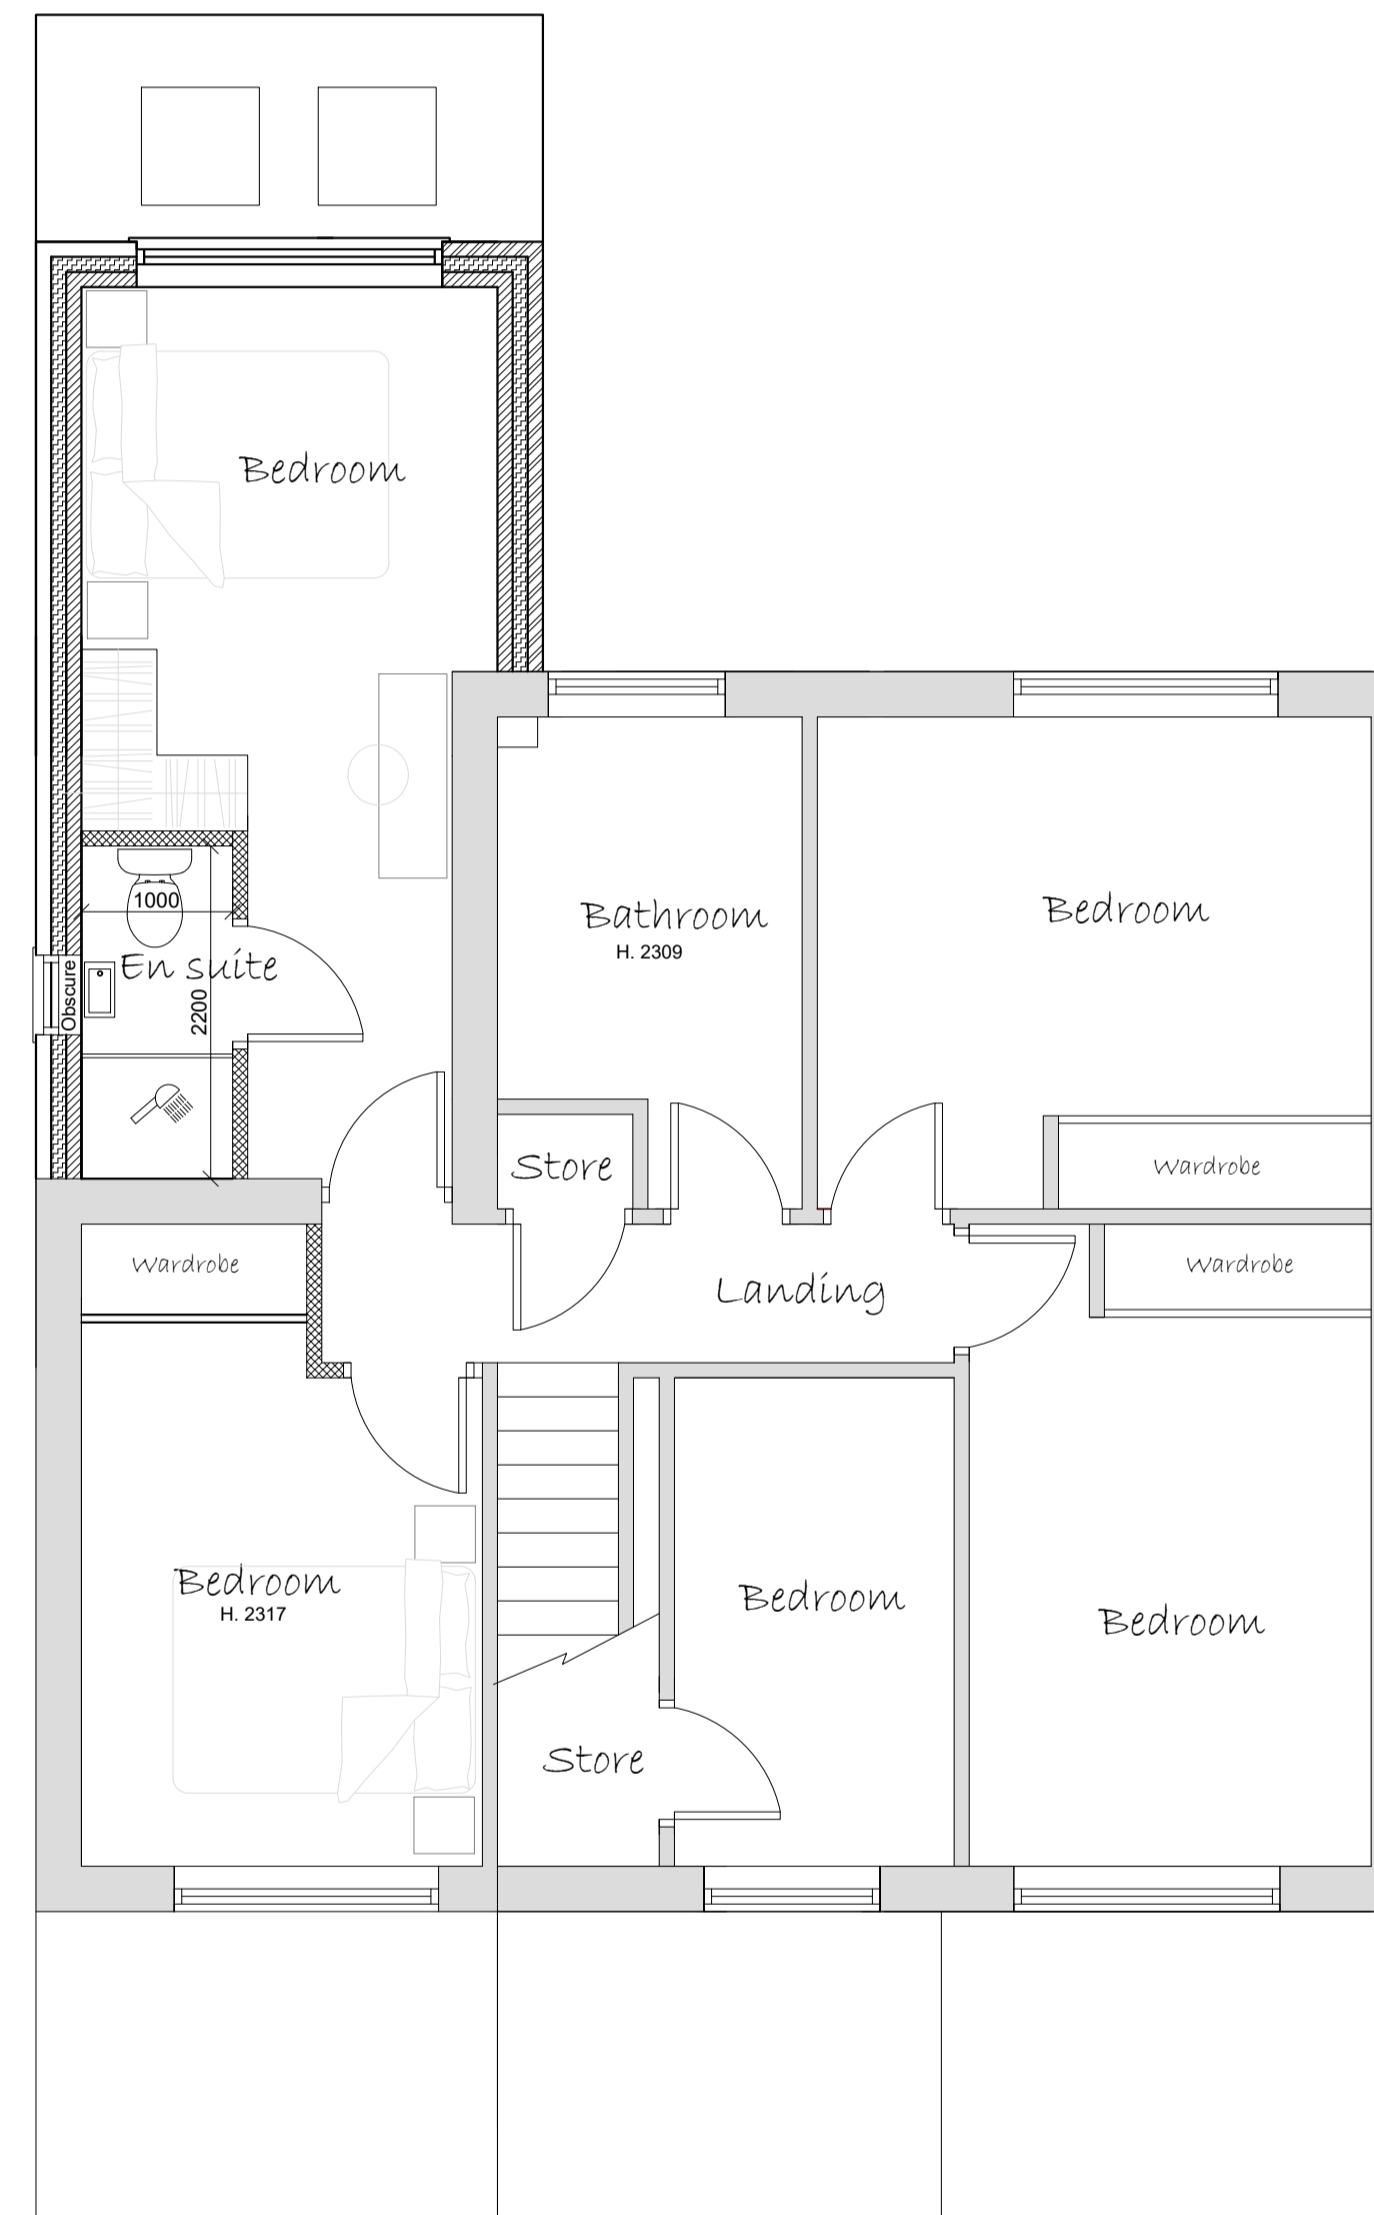

First Floor Plan (A)

Wall Key	
	100mm External Wall
	100mm Cavity Wall - Insulation to Specification
	100mm Internal Wall Blockwork - 22mm Sound Bloc Plaster Board
	100mm Stud Walls - 15mm Sound Bloc Plaster Board
	Rigid Board - Insulation to Specification
	Insulated Cavity Closer
	Level Rockwool

Materials	
	Brickwork
	Roof Tiles
	Render
	Stone/Recon Stone

Electrical and Heating To clients spec	
	Pendant Light
	Spot Light
	External Light
	Switch. (All switches 1200mm above floor)
	Double 13 Amp sockets, 450mm min. above floor.
	Double 13 Amp sockets, 1050mm min. above floor.
	T.V aerial socket. (H.L denotes 1050mm high)

	Smoke detector wired permanently to a separately fused circuit.
	Carbon Monoxide Detector to BS EN 50291:2001
	Heat Detector
	Mechanical extract fan e.f

NOTES

ALL DIMENSIONS TO BE CHECKED ON SITE
 ALL SUBJECT TO STRUCTURAL ENGINEERS CHECKS AND CALCULATIONS
 TO BE READ IN CONJUNCTION WITH CONSTRUCTION SPECIFICATION
 DO NOT SCALE FROM THIS DRAWING EXCEPT FOR THE PURPOSES OF LOCAL AUTHORITY PLANNING
 IF ANY VARIATIONS ARE MADE TO SPECIFICATION/DRAWINGS WITHOUT DK DESIGNS KNOWLEDGE, DK DESIGNS WILL NOT BE HELD ACCOUNTABLE FOR NON COMPLIANCE OF PLANNING AND BUILDING REGULATIONS
 This drawing and all the information shown is the property of DK Designs and shall not be copied whole, or in part, or used for any other purpose without written permission of the Company

Rev.	Date	Remarks

DK DESIGNS
 FUTURE PROJECTS TODAY

7A HAYWOOD HOUSE, HYDRA BUSINESS PARK
 NETHER LANE
 SHEFFIELD
 S35 1ZX
 TEL OFFICE:- 07591 206852
 WEB:- WWW.DK-DESIGNS.CO.UK
 EMAIL :- DESIGNS@DK-DESIGNS.CO.UK

Client: Mr & Mrs Pawson	
21 Grasmere Close, Penistone S36 8HP PROPOSED FLOOR PLANS & ELEVATIONS	
Scales: 1:50 1:100 @ A1	Date: July 2020
Drawing Number: 2020-052-03	Revision: - Drawn by: DCK/KLU