





**GENERAL NOTES:**

Drawing copyright of DS&L Property Consulting Ltd.

Dimensions should be checked and verified on site prior to any construction or alteration.

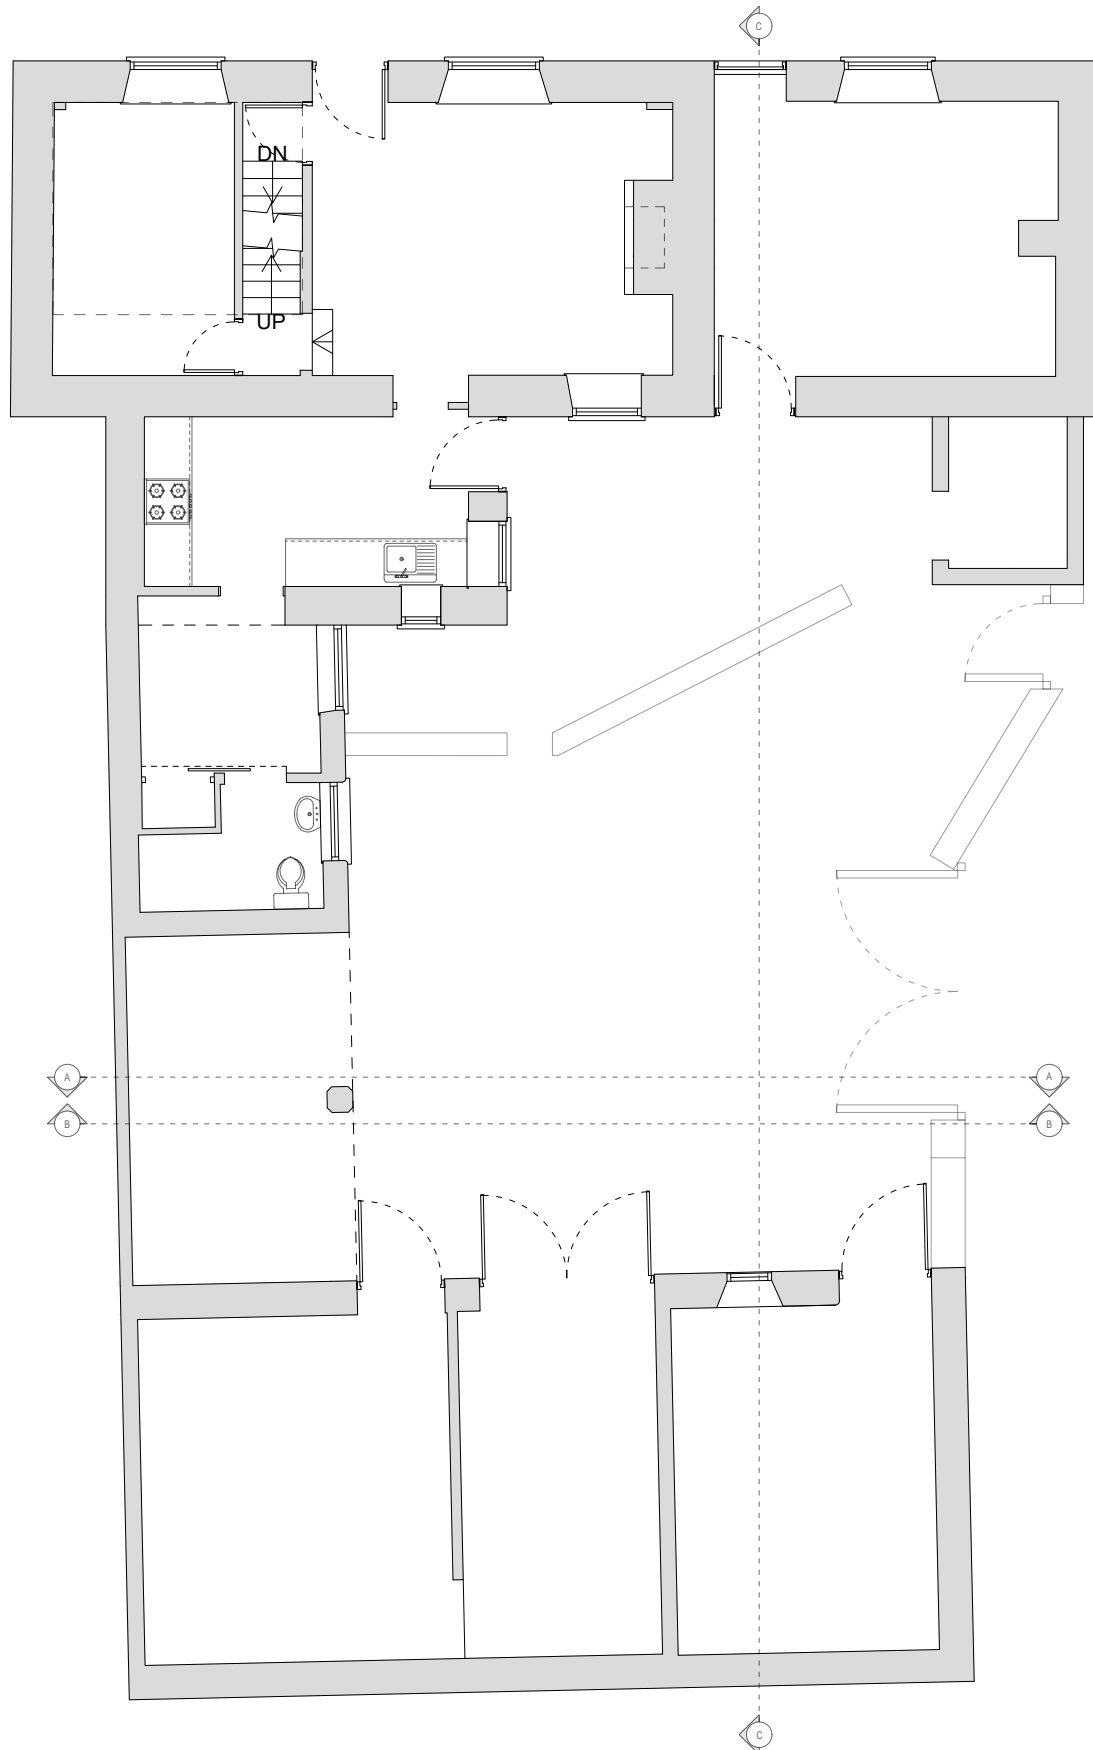

EXISTING GROUND FLOOR

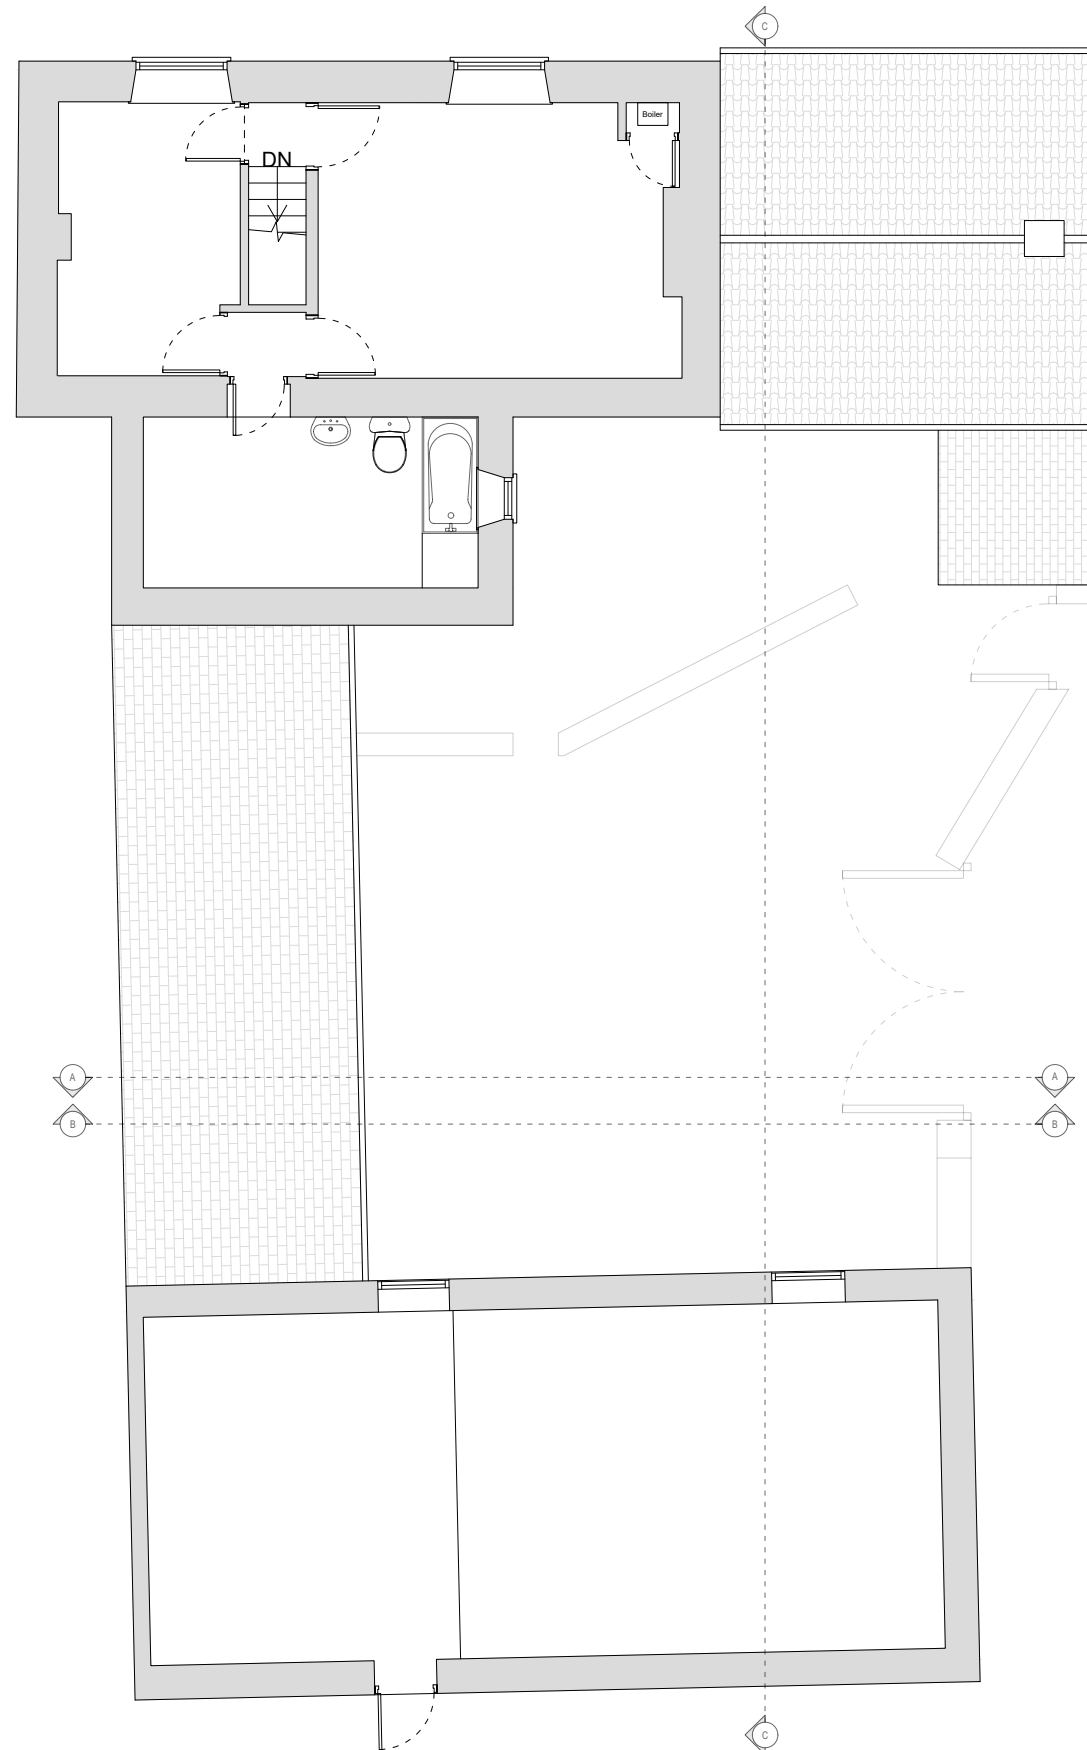

EXISTING FIRST FLOOR

Site Address:			
20 Darton Road, Cawthorne, Barnsley, S75 4HR			
Project:			
Refurbishment and Conversion of Outbuildings			
Drawing title:			
Existing Floor Plans			
Status:	Date:		
Planning	May 2024		
Project no:	Drawing no:	Revision:	Scale:
FP-20DR	01	-	1:100@A3

