




Proposed Western Front Elevation
Scale 1:100

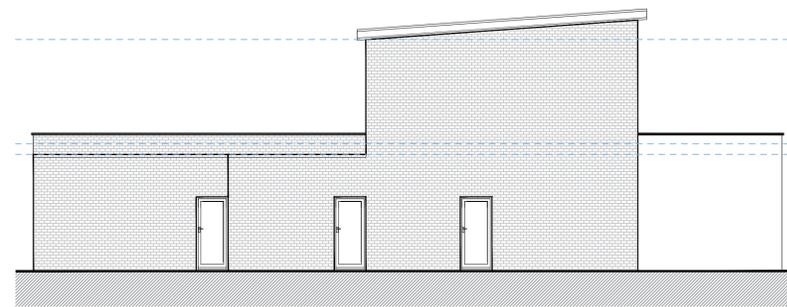

Proposed Northern Side Elevation
Scale 1:100

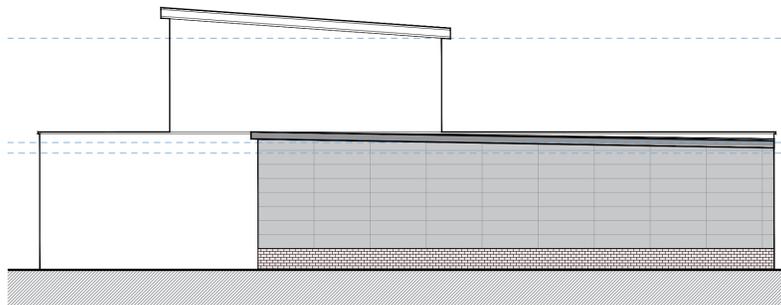

Proposed Southern Side Elevation
Scale 1:100

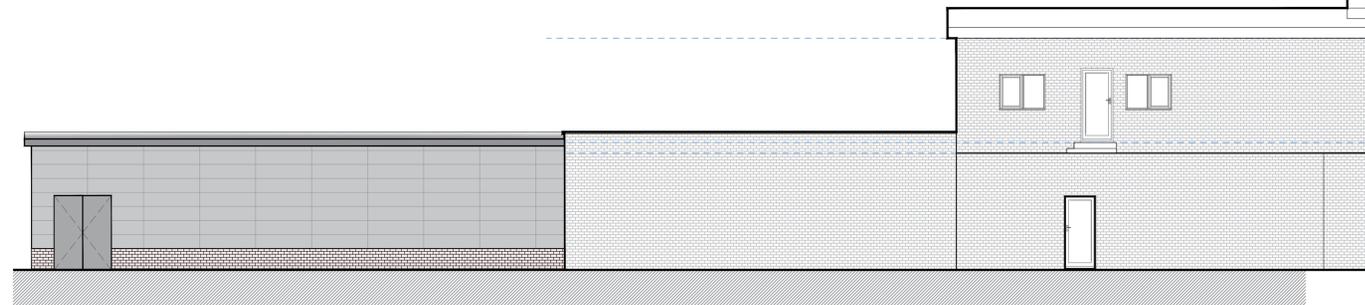

Proposed Eastern Rear Elevation
Scale 1:100



Location Plan
Scale 1:500



Hirst Architects
RIBA Chartered Practice

W: www.HirstArchitects.com
E: Office@HirstArchitects.com
T: 01226 491 777

THIS DRAWING/COPY AND ANY DESIGN THEREON IS PROTECTED BY COPYRIGHT AND IS THE PROPERTY OF HIRST ARCHITECTS LTD. IT IS TO BE USED ONLY FOR THE PURPOSE FOR WHICH IT WAS EXPRESSLY LOANED AND IS NOT TO BE COPIED IN ANY FORMAT, INFORMATION WITHIN THIS DRAWING IS NOT TO BE PASSED TO ANY THIRD PARTY WITHOUT PRIOR WRITTEN CONSENT. ALL MEASUREMENTS TO BE CHECKED ON SITE PRIOR TO CONSTRUCTION. DO NOT SCALE THIS DRAWING.



General orientation to be considered to be with North to the top of the page as shown above unless noted otherwise.

— NOT FOR CONSTRUCTION —

Important Notes:
All measurements to be confirmed by the main contractor pre-commencement.

PROJECT DETAILS

CLIENT / APPLICANT

Mr Rob Taylor

SITE ADDRESS

26 Laxton Rd, Athersley North,
Barnsley, S71 3DH

PROJECT STAGE

PLANNING

JOB NUMBER

HA-24-04-P

RIBA STAGE

-03

DRAWING TITLE

Proposed Combined Plans


REV Original Issue

REV.	DESCRIPTION	DATE
--	First Issued.	04.24
--		
03	Remove any reference to Hot Food Takeaway.	2025
--		
--		
--		
--		
--		
--		
--		


SCALE
VARIES **A.1**

Hirst Architect LTD
Royal Institute of British Architects
Chartered Practice

Office@HirstArchitects.com
01226 491 777

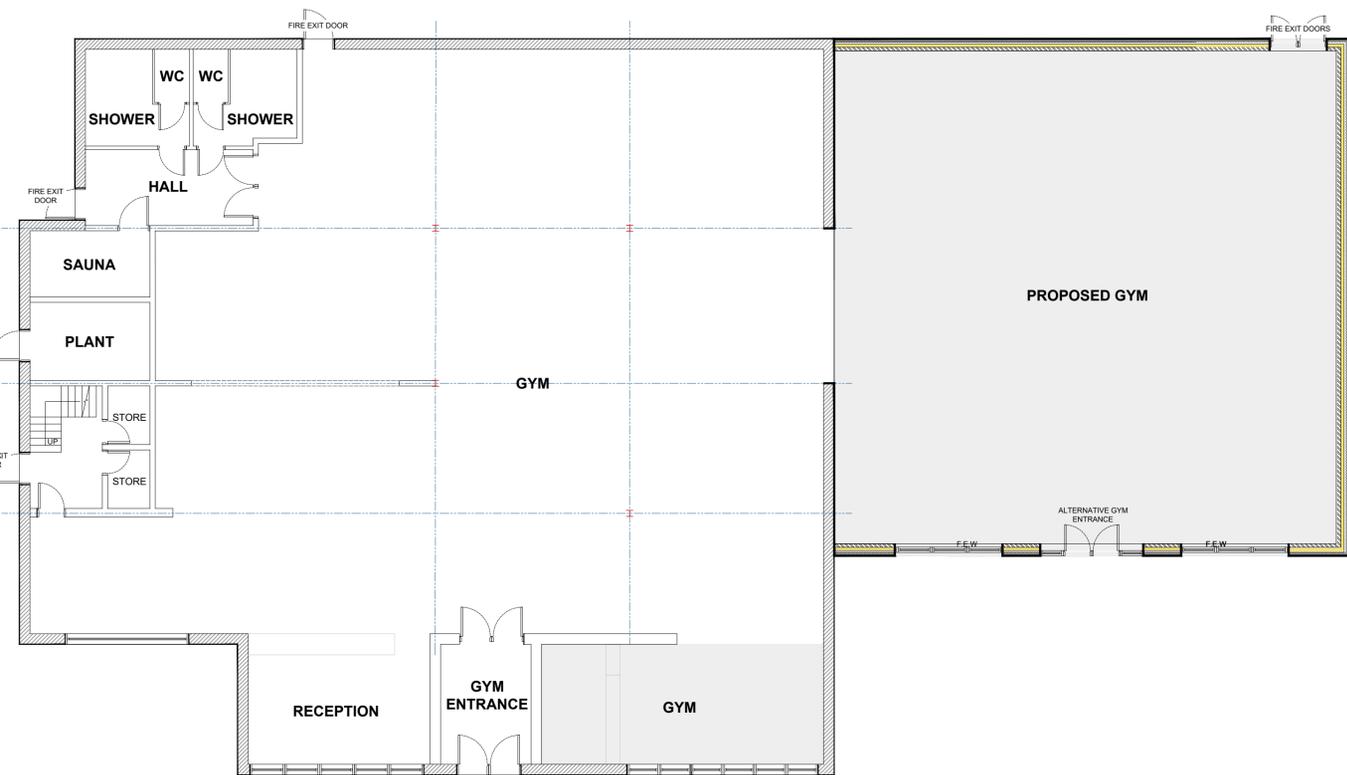

Proposed Ground Floor Plan
Scale 1:100

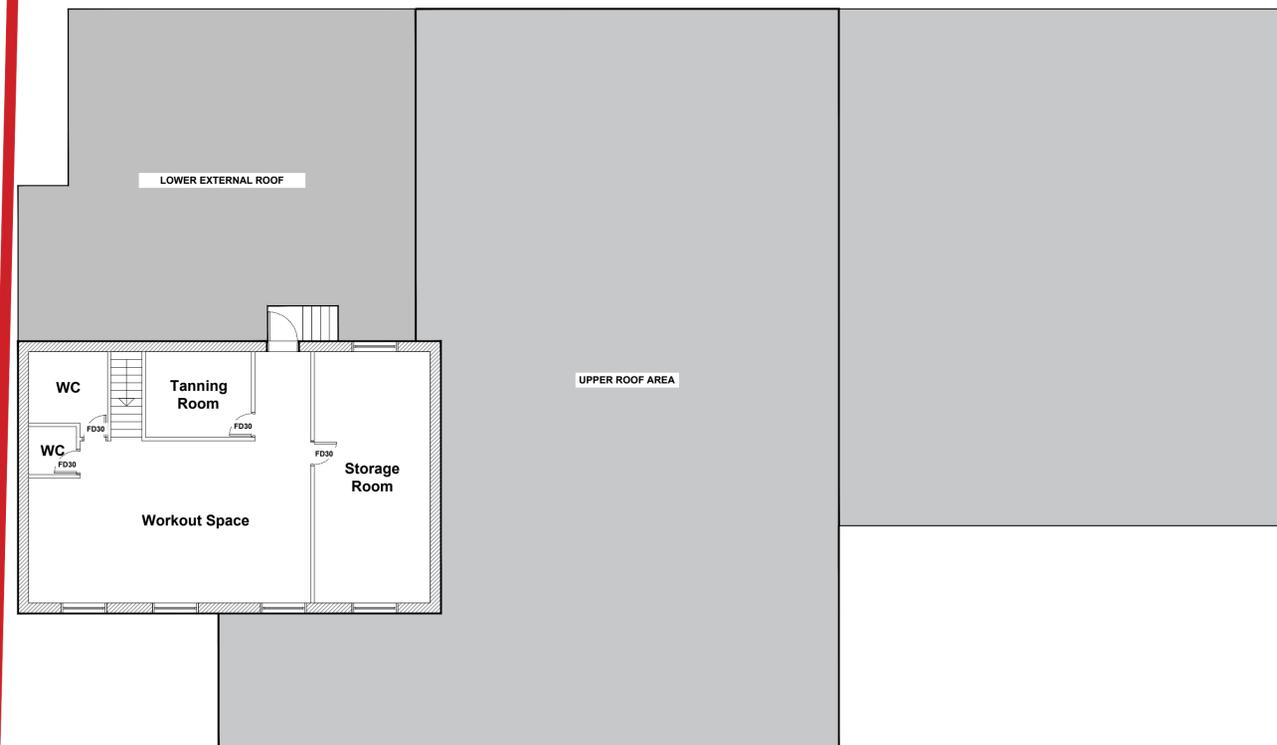

Proposed First Floor Plan
Scale 1:100