

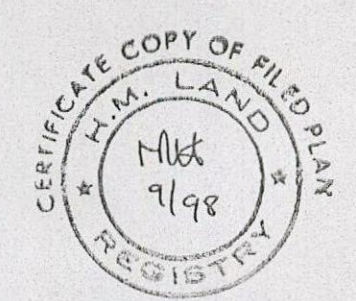
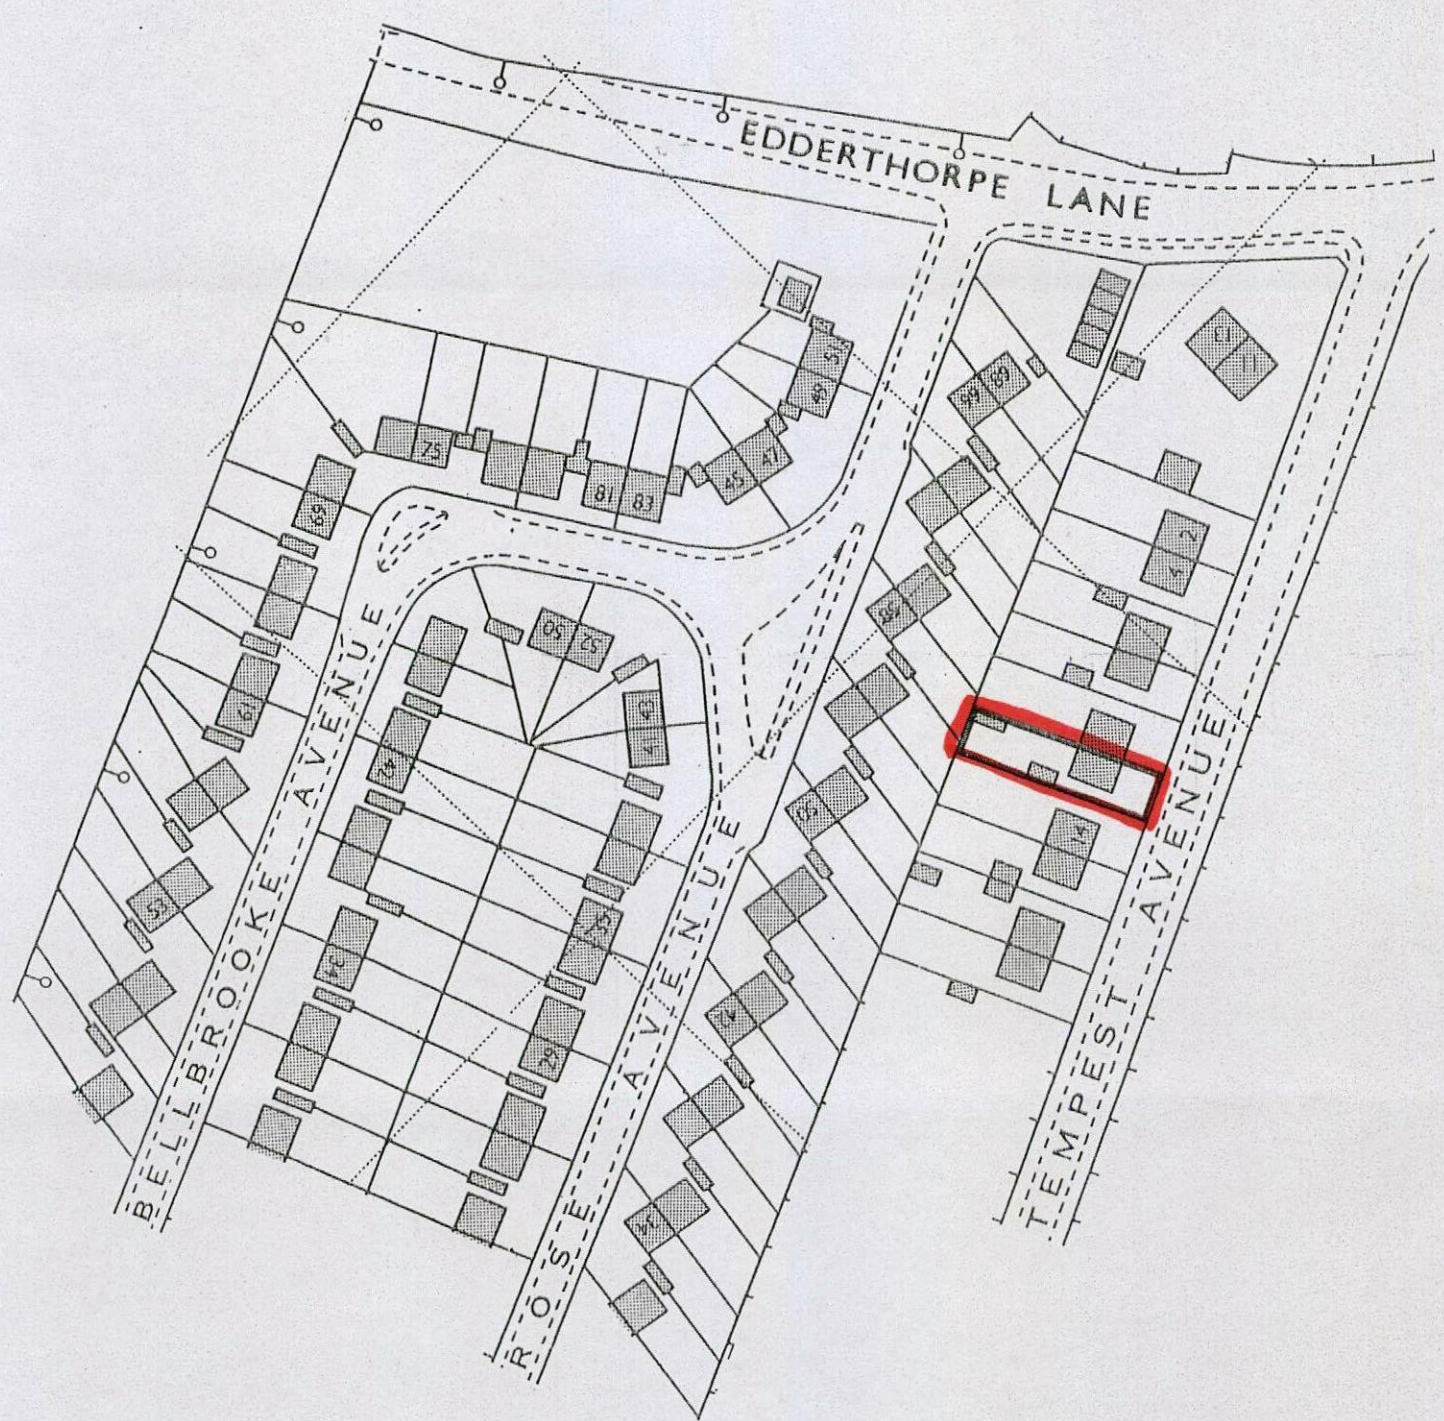
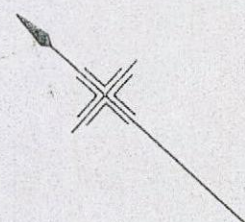


# H.M. LAND REGISTRY

## SYK 397735

ORDNANCE SURVEY PLAN REFERENCE	COUNTY	SHEET	NATIONAL GRID	SECTION
	SOUTH YORKSHIRE		SE 4105	B
Scale: 1/1250 Enlarged from 1/2500	BARNSELEY DISTRICT		©Crown copyright 1971	

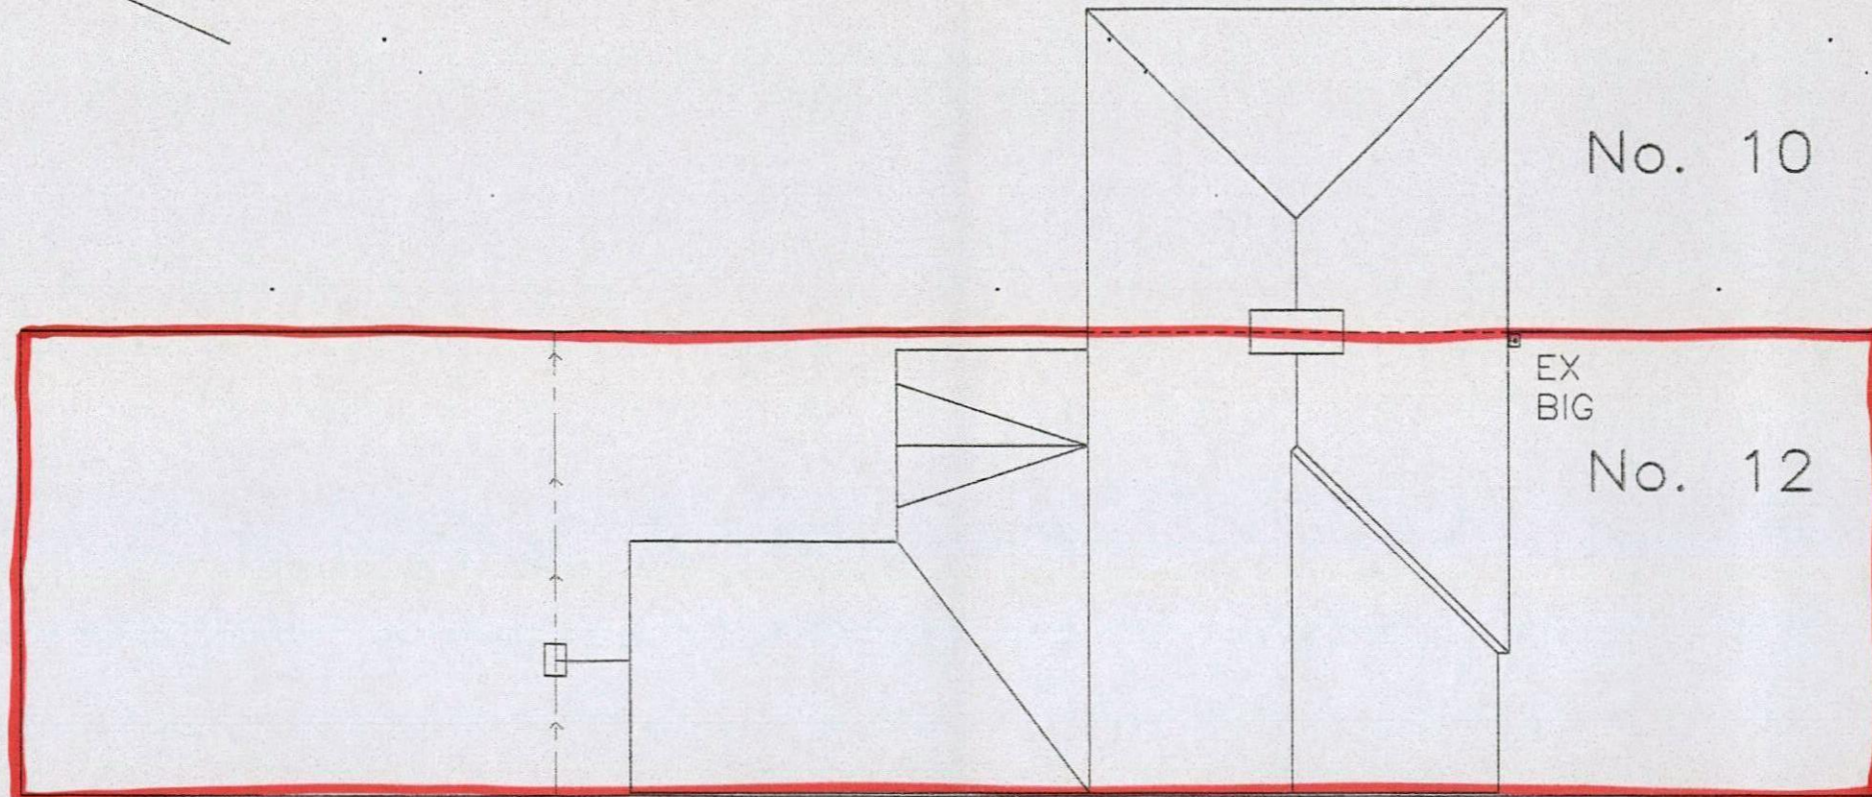

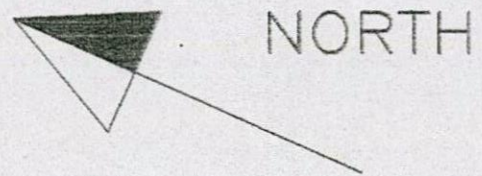

No. 10

EX  
BIG


No. 12

SITE PLAN  
SCALE = 1 : 150

TO BE READ IN CONJUNCTION WITH  
CONSTRUCTION DETAILS  
NO DIMENSIONS TO BE SCALED OFF  
THIS DRAWING  
ALL DIMENSIONS QUOTED IN  
MILLIMETRES UNLESS STATED OTHERWISE  
ALL DIMENSIONS TO BE CHECKED ON SITE  
BEFORE COMMENCEMENT OF WORK BY BUILDER

PROPOSED EXTENSION PLANS FOR:-  
MR L ENGLAND  
12 TEMPEST AVENUE  
DARFIELD  
BARNSELEY  
S73 9BJ

SCALE	DATE	REV
1 : 150	OCTOBER 2013	

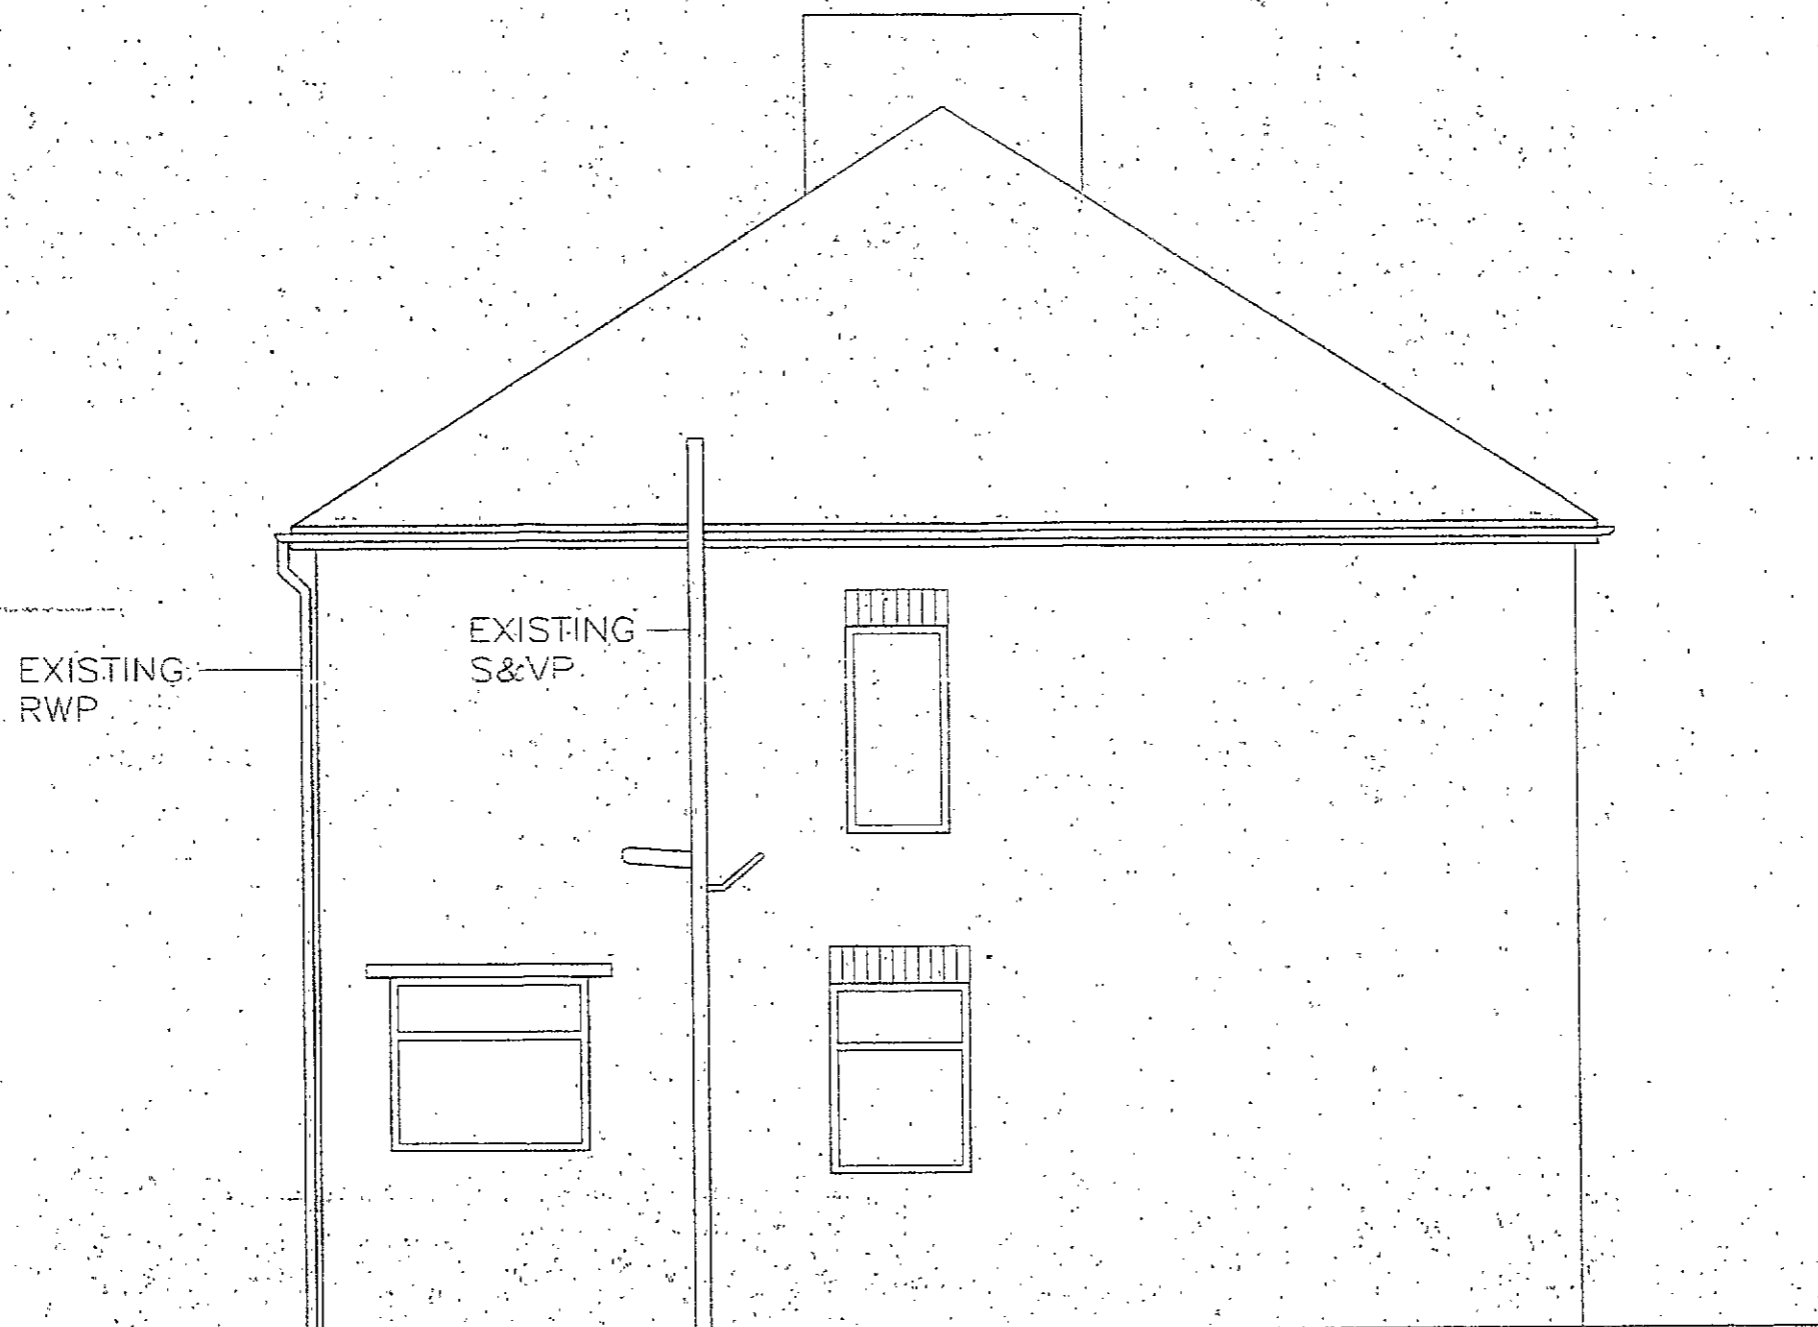

EXISTING SIDE ELEVATION

TO BE READ IN CONJUNCTION WITH  
CONSTRUCTION DETAILS  
NO DIMENSIONS TO BE SCALED OFF  
THIS DRAWING  
ALL DIMENSIONS QUOTED IN  
MILLIMETRES UNLESS STATED OTHERWISE  
ALL DIMENSIONS TO BE CHECKED ON SITE  
BEFORE COMMENCEMENT OF WORK BY BUILDER

PROPOSED EXTENSION PLANS FOR:-  
MR L ENGLAND  
12 TEMPEST AVENUE  
DARFIELD  
BARNSLEY  
S73 9BJ


SCALE

1:50

DATE

OCTOBER 2013

REV

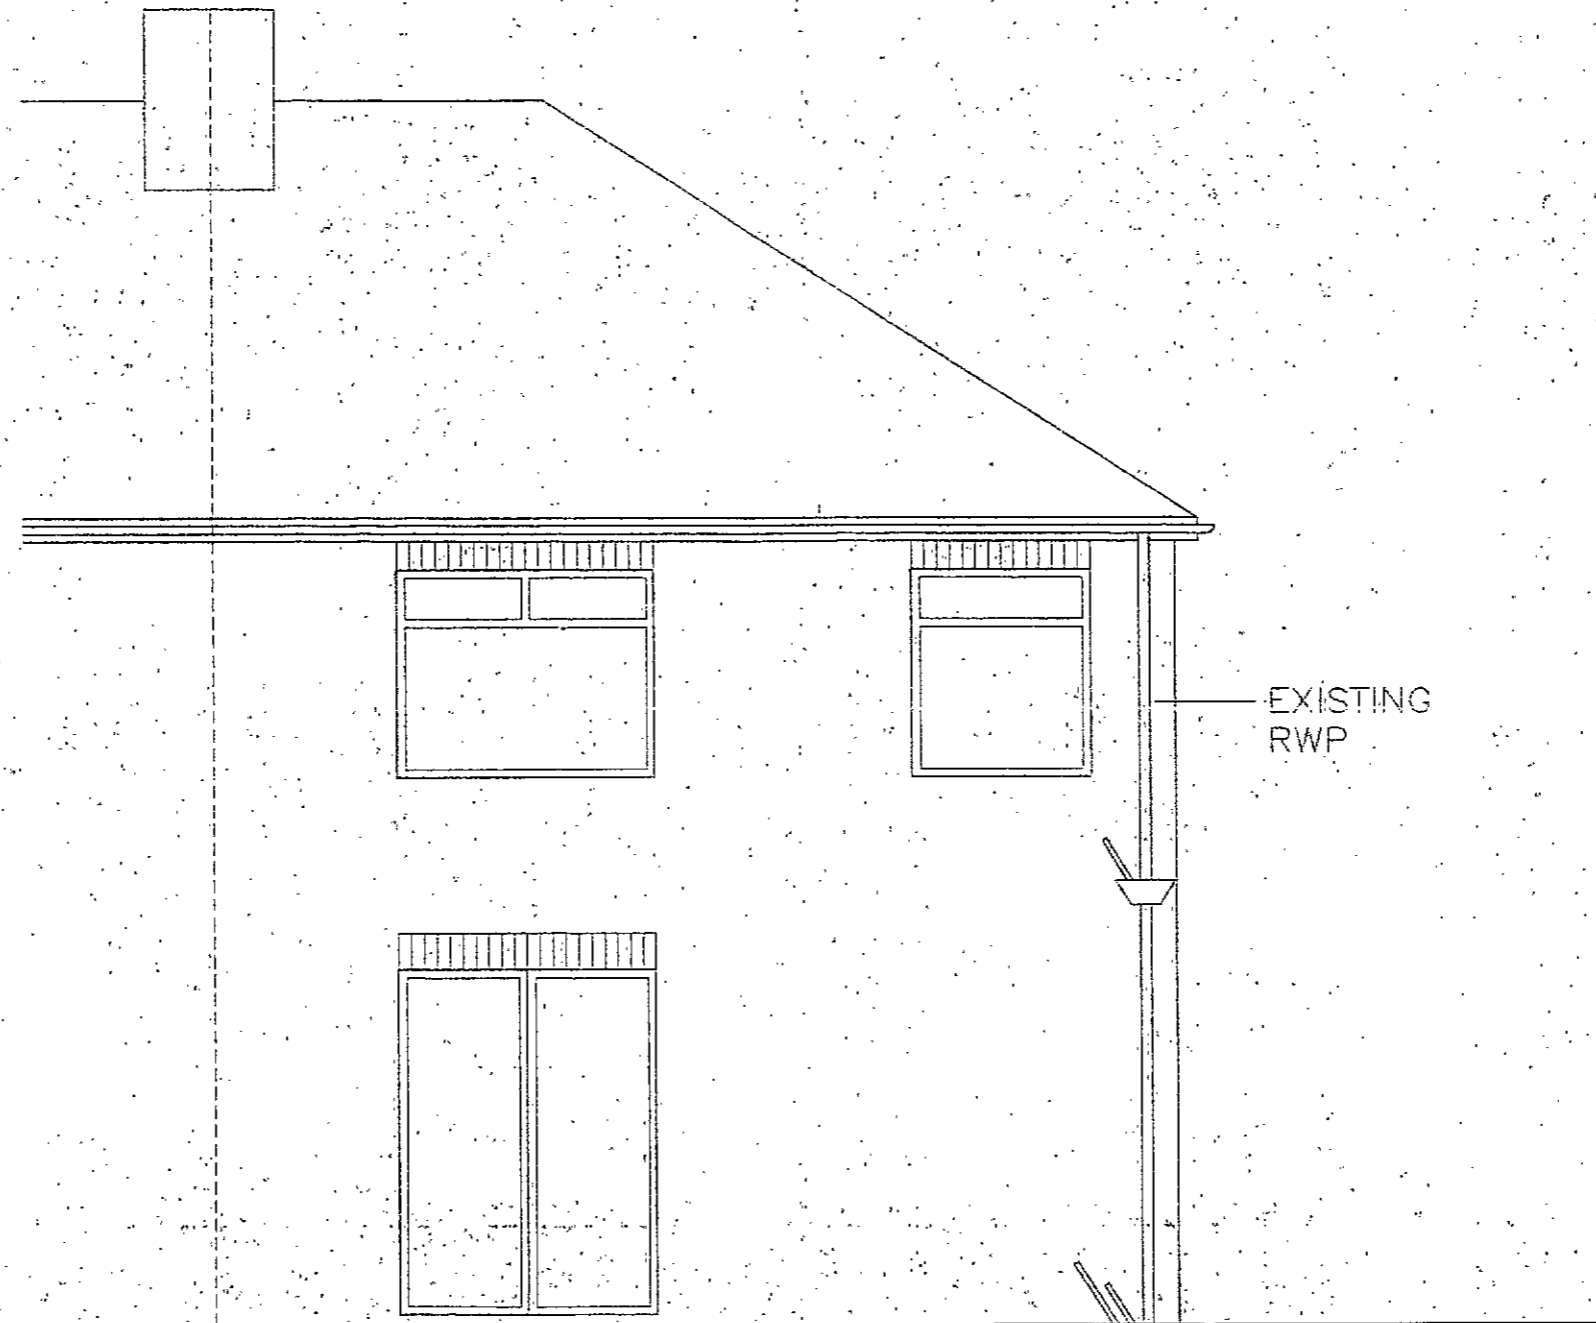

EXISTING REAR ELEVATION

TO BE READ IN CONJUNCTION WITH  
 CONSTRUCTION DETAILS  
 NO DIMENSIONS TO BE SCALED OFF  
 THIS DRAWING  
 ALL DIMENSIONS QUOTED IN  
 MILLIMETRES UNLESS STATED OTHERWISE  
 ALL DIMENSIONS TO BE CHECKED ON SITE  
 BEFORE COMMENCEMENT OF WORK BY BUILDER

PROPOSED EXTENSION PLANS FOR:- MR L ENGLAND 12 TEMPEST AVENUE DARFIELD BARNSELEY S73 9BJ		
SCALE	DATE	REV
1:50	OCTOBER 2013	



EXISTING FRONT ELEVATION


TO BE READ IN CONJUNCTION WITH  
CONSTRUCTION DETAILS  
NO DIMENSIONS TO BE SCALED OFF  
THIS DRAWING  
ALL DIMENSIONS QUOTED IN  
MILLIMETRES UNLESS STATED OTHERWISE  
ALL DIMENSIONS TO BE CHECKED ON SITE  
BEFORE COMMENCEMENT OF WORK BY BUILDER

PROPOSED EXTENSION PLANS FOR:-  
MR L ENGLAND  
12 TEMPEST AVENUE  
DARFIELD  
BARNSELY  
S73 9BJ

SCALE  
1 : 50

DATE  
OCTOBER 2013

REV

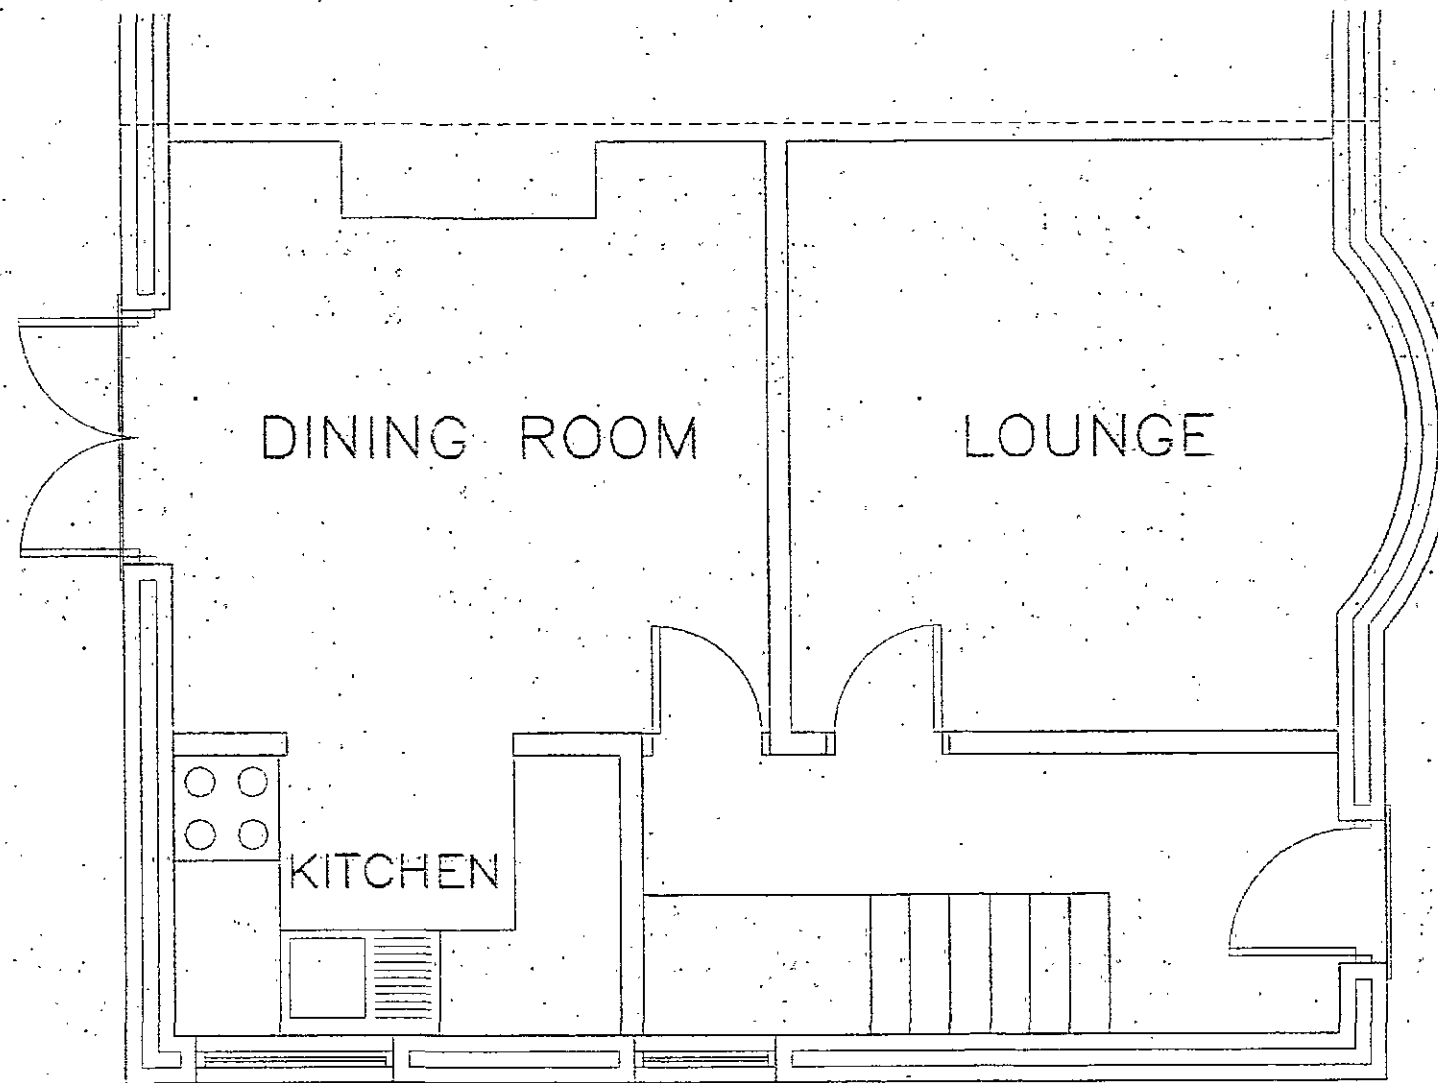

EXISTING GROUND FLOOR PLAN


TO BE READ IN CONJUNCTION WITH  
 CONSTRUCTION DETAILS.  
 NO DIMENSIONS TO BE SCALED OFF  
 THIS DRAWING.  
 ALL DIMENSIONS QUOTED IN  
 MILLIMETRES UNLESS STATED OTHERWISE.  
 ALL DIMENSIONS TO BE CHECKED ON SITE  
 BEFORE COMMENCEMENT OF WORK BY BUILDER.

PROPOSED EXTENSION PLANS FOR:-  
 MR L ENGLAND  
 12 TEMPEST AVENUE,  
 DARFIELD,  
 BARNSLEY  
 S73 9BJ

SCALE  
 1 50

DATE  
 OCTOBER 2013

REV

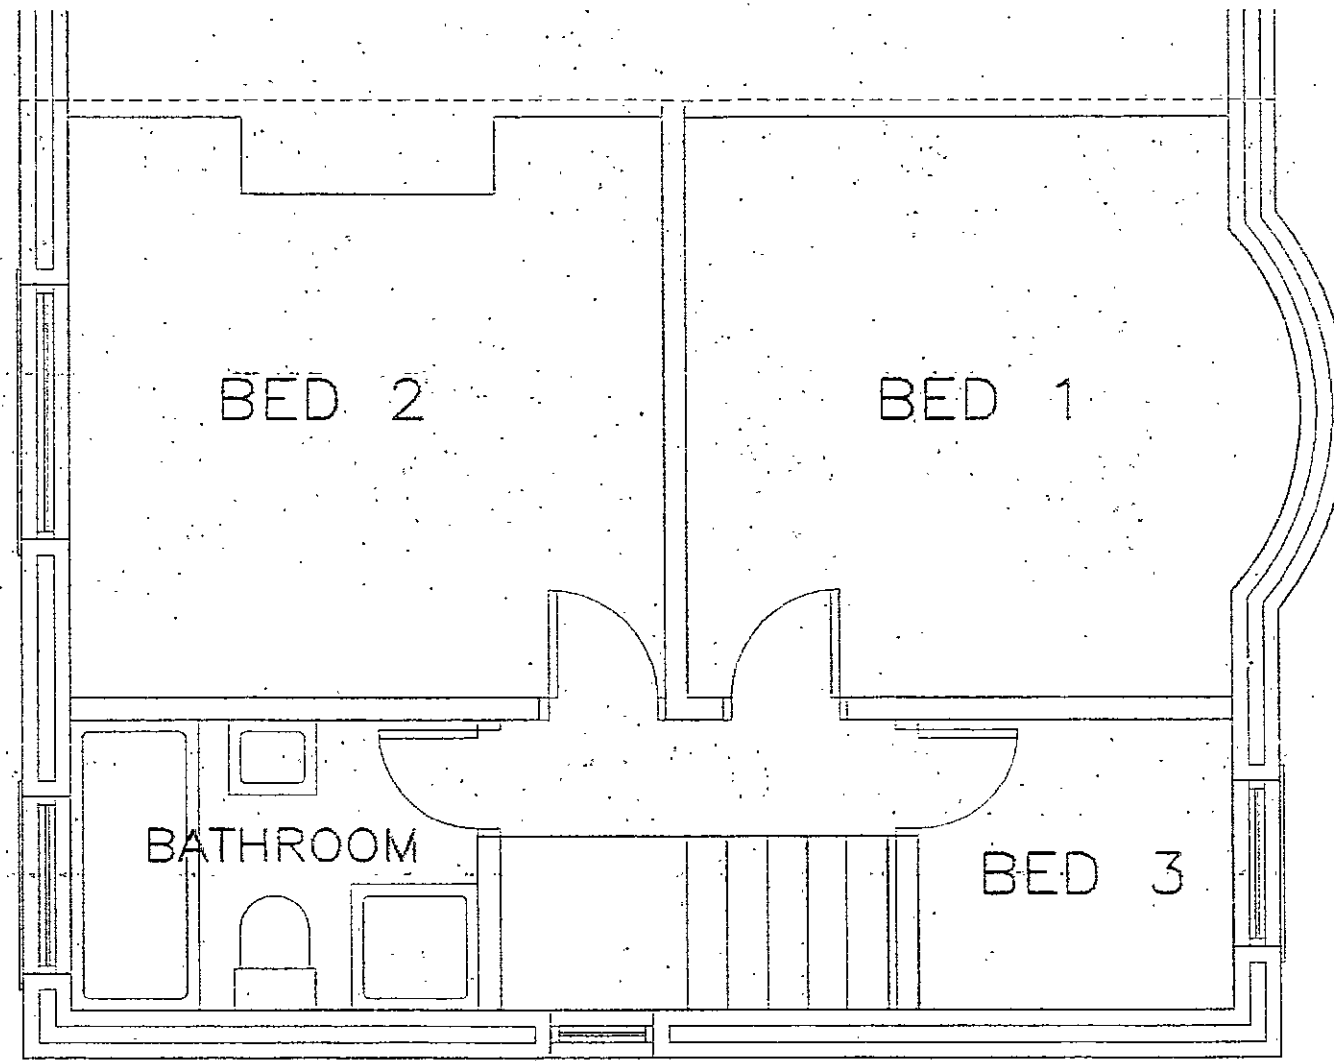

EXISTING FIRST FLOOR PLAN

TO BE READ IN CONJUNCTION WITH  
 CONSTRUCTION DETAILS  
 NO DIMENSIONS TO BE SCALED OFF  
 THIS DRAWING  
 ALL DIMENSIONS QUOTED IN  
 MILLIMETRES UNLESS STATED OTHERWISE  
 ALL DIMENSIONS TO BE CHECKED ON SITE  
 BEFORE COMMENCEMENT OF WORK BY BUILDER

PROPOSED EXTENSION PLANS FOR:- MR L ENGLAND 12 TEMPEST AVENUE DARFIELD BARNSELEY S73 9BJ		
SCALE	DATE	REV
1 : 50	OCTOBER 2013	



NEW WINDOW - DOUBLE GLAZED  
 UPVC 1200 WIDE X 1300 HIGH  
 LINTOLLED OVER WITH CATNIC  
 CG90/100-1500 LINTOL OR  
 SIMILAR

NEW WINDOW - DOUBLE GLAZED  
 UPVC 1200 WIDE X 1300 HIGH  
 LINTOLLED OVER WITH CATNIC  
 CG90/100-1500 LINTOL OR  
 SIMILAR


PROPOSED FRONT ELEVATION

TO BE READ IN CONJUNCTION WITH  
 CONSTRUCTION DETAILS  
 NO DIMENSIONS TO BE SCALED OFF  
 THIS DRAWING  
 ALL DIMENSIONS QUOTED IN  
 MILLIMETRES UNLESS STATED OTHERWISE  
 ALL DIMENSIONS TO BE CHECKED ON SITE  
 BEFORE COMMENCEMENT OF WORK BY BUILDER

PROPOSED EXTENSION PLANS FOR:-  
 MR L ENGLAND  
 12 TEMPEST AVENUE  
 DARFIELD  
 BARNSELEY  
 S73 9BJ

SCALE 1:50	DATE OCTOBER 2013	REV
---------------	----------------------	-----

EXISTING RWP TO DISCHARGE ONTO NEW ROOF

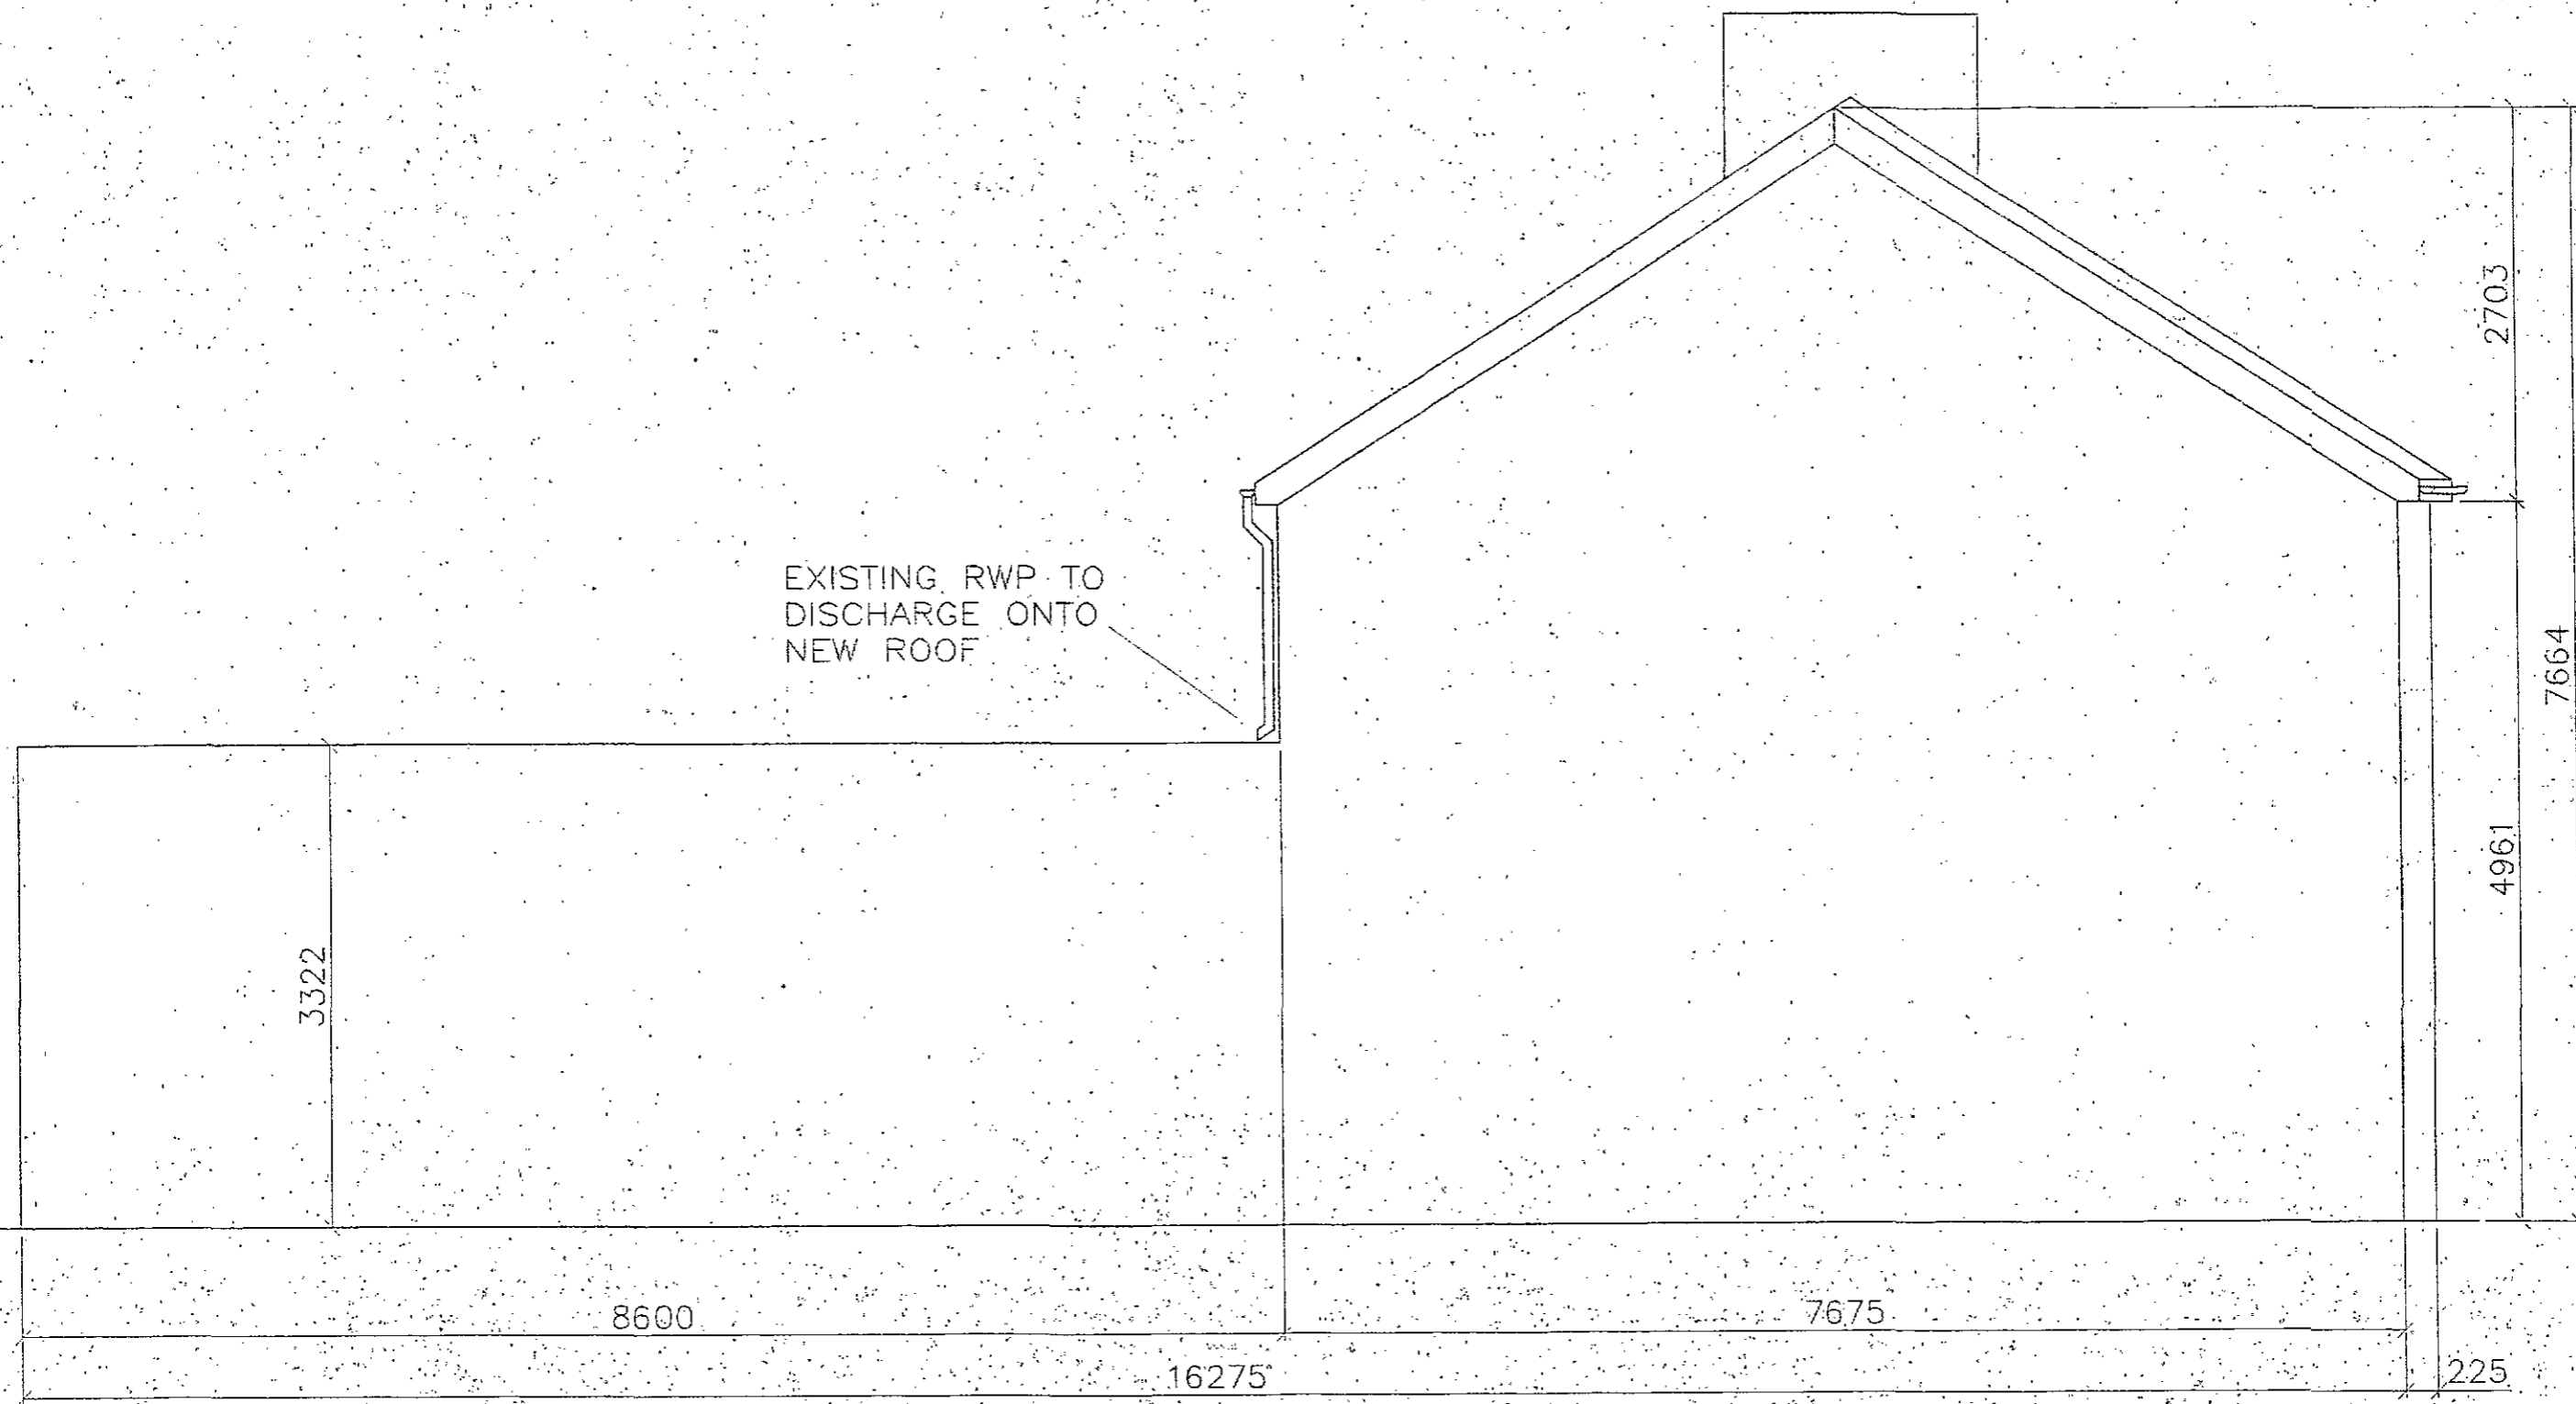

### PROPOSED SIDE ELEVATION

TO BE READ IN CONJUNCTION WITH CONSTRUCTION DETAILS  
NO DIMENSIONS TO BE SCALED OFF THIS DRAWING  
ALL DIMENSIONS QUOTED IN MILLIMETRES UNLESS STATED OTHERWISE  
ALL DIMENSIONS TO BE CHECKED ON SITE BEFORE COMMENCEMENT OF WORK BY BUILDER

PROPOSED EXTENSION PLANS FOR:- MR L ENGLAND 12 TEMPEST AVENUE DARFIELD BARNSELY S73 9BJ		
SCALE	DATE	REV
1:50	OCTOBER 2013	



2 X NEW WINDOWS — DOUBLE GLAZED UPVC 900 WIDE X 300 HIGH LINTOLLED OVER WITH CATNIC CG90/100-1200 LINTOL OR SIMILAR

NEW WINDOW — DOUBLE GLAZED UPVC 1800 WIDE X 1300 HIGH LINTOLLED OVER WITH CATNIC CG90/100-2100 LINTOL OR SIMILAR

NEW RWP

NEW RWP


NEW "BI-FOLDING" DOORS — DOUBLE GLAZED UPVC — 2400 WIDE X 2100 HIGH WITH DOUBLE GLAZED UPVC ROOFLIGHTS ABOVE — BY SPECIALIST MANUFACTURER

NEW DOOR — DOUBLE GLAZED UPVC — STANDARD SIZED LINTOLLED OVER WITH CATNIC CG90/100-1200 LINTOL OR SIMILAR

## PROPOSED REAR ELEVATION

TO BE READ IN CONJUNCTION WITH CONSTRUCTION DETAILS  
 NO DIMENSIONS TO BE SCALED OFF THIS DRAWING  
 ALL DIMENSIONS QUOTED IN MILLIMETRES UNLESS STATED OTHERWISE  
 ALL DIMENSIONS TO BE CHECKED ON SITE BEFORE COMMENCEMENT OF WORK BY BUILDER

PROPOSED EXTENSION PLANS FOR:- MR L ENGLAND 12 TEMPEST AVENUE DARFIELD BARNSELEY S73 9BJ		
SCALE	DATE	REV
1:50	OCTOBER 2013	

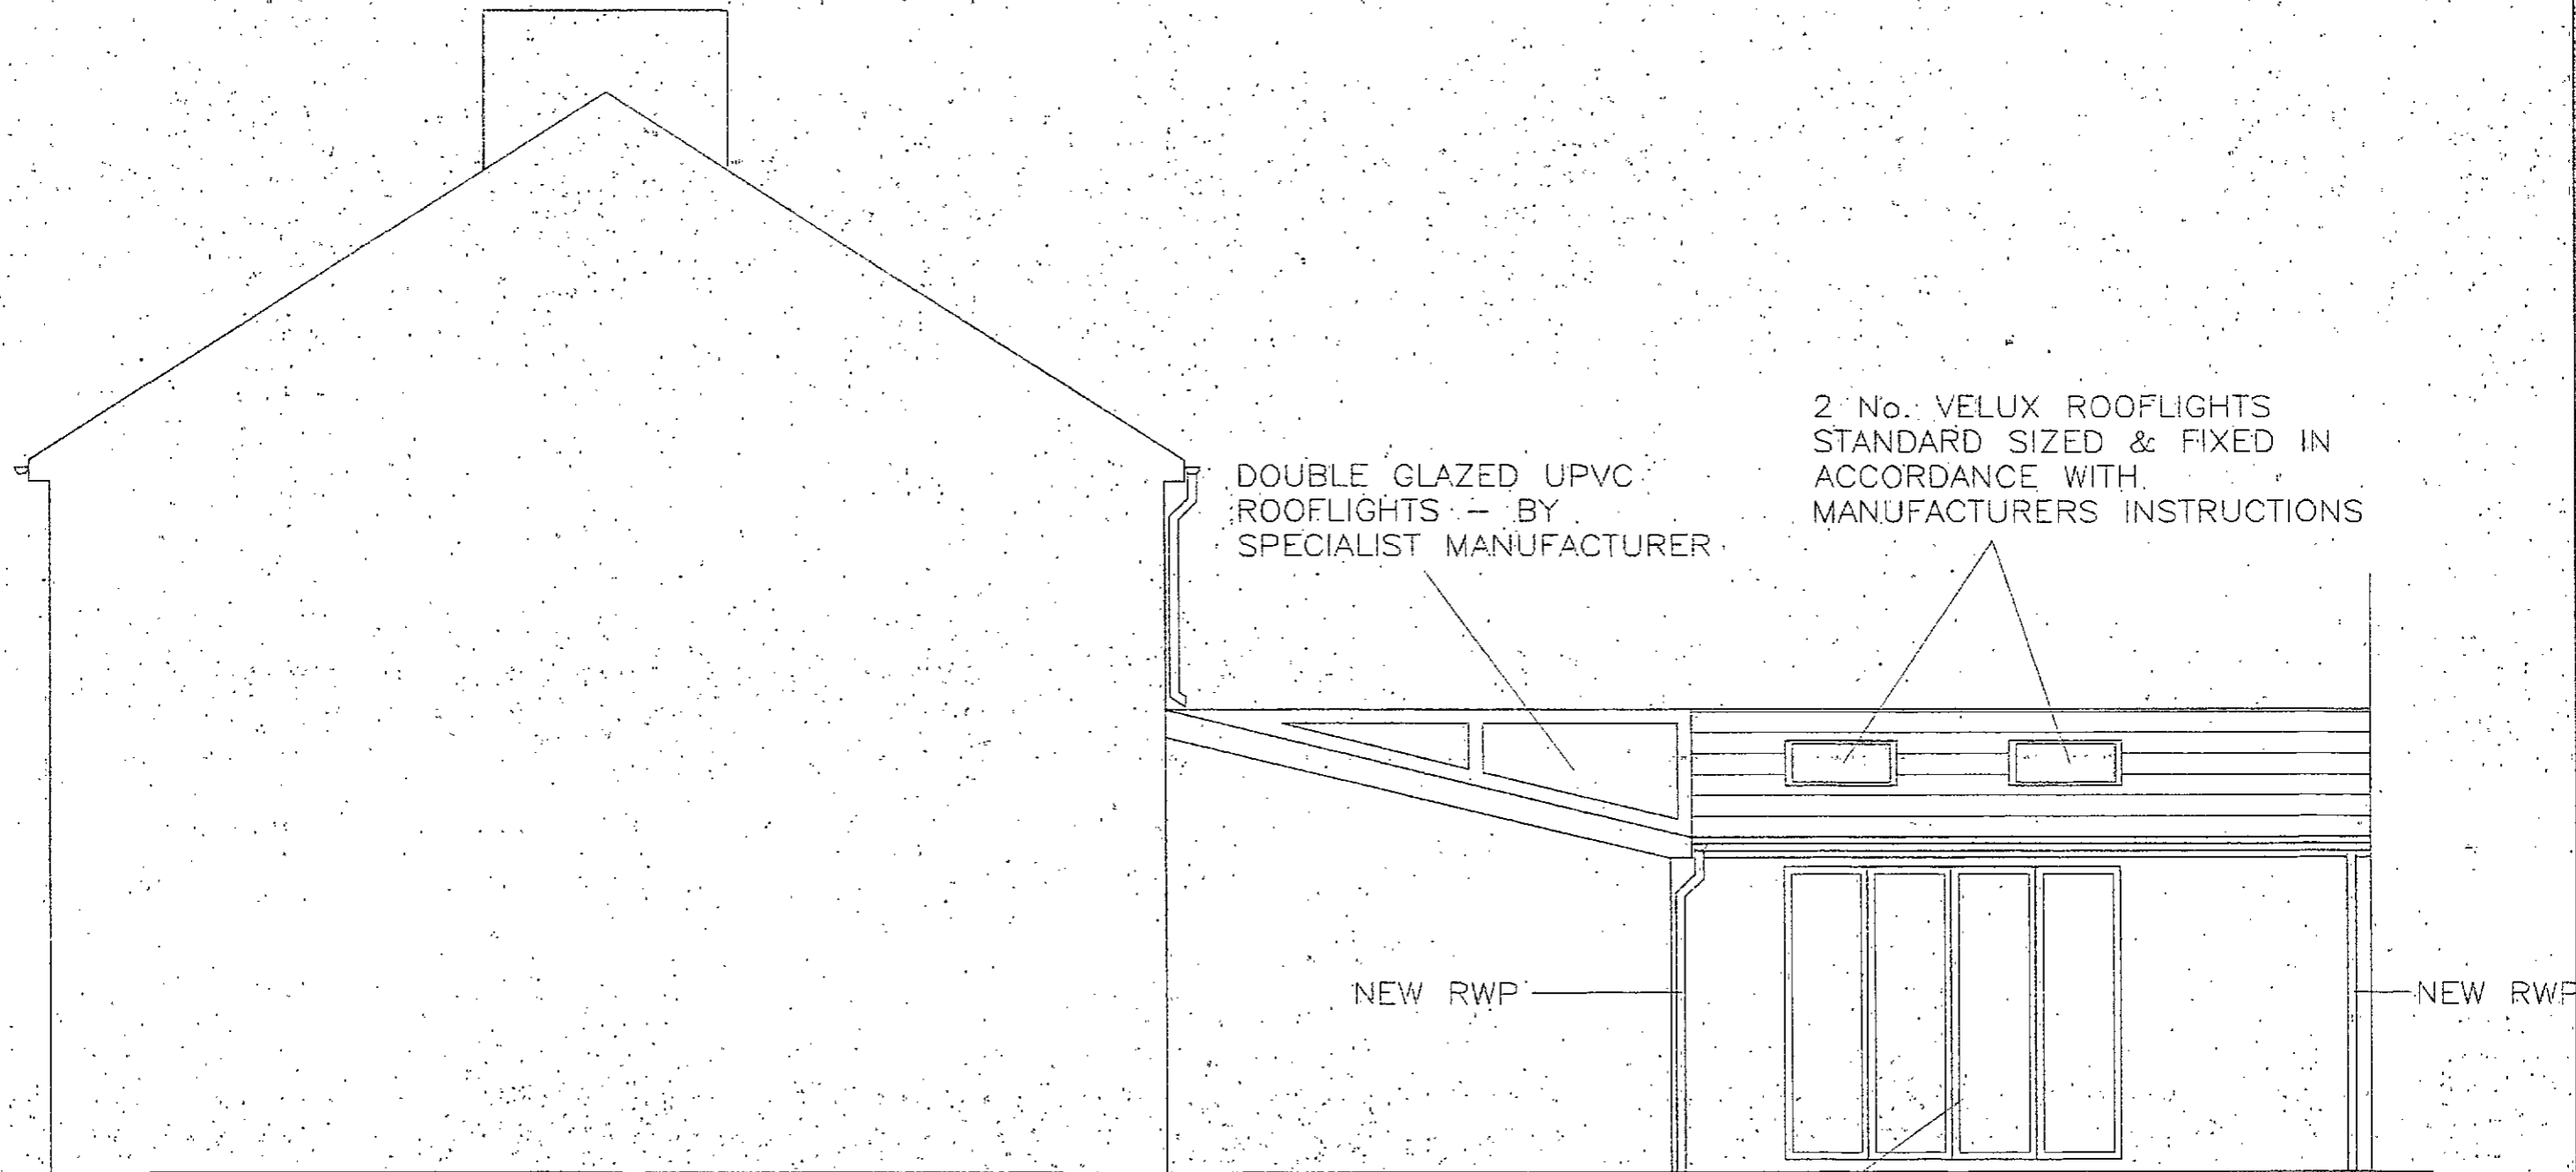


NEW "BI-FOLDING" DOORS - DOUBLE  
GLAZED UPVC - 2400 WIDE X 2100  
HIGH LINTOLLED OVER WITH CATNIC  
CG90/100-2700 LINTOL OR SIMILAR.

PROPOSED ELEVATION ON ARROW 'A'

TO BE READ IN CONJUNCTION WITH  
CONSTRUCTION DETAILS  
NO DIMENSIONS TO BE SCALED OFF  
THIS DRAWING  
ALL DIMENSIONS QUOTED IN  
MILLIMETRES UNLESS STATED OTHERWISE  
ALL DIMENSIONS TO BE CHECKED ON SITE  
BEFORE COMMENCEMENT OF WORK BY BUILDER

PROPOSED EXTENSION PLANS FOR:- MR L ENGLAND 12 TEMPEST AVENUE DARFIELD BARNSELEY S73 9BJ		
SCALE	DATE	REV
1:50	OCTOBER 2013	

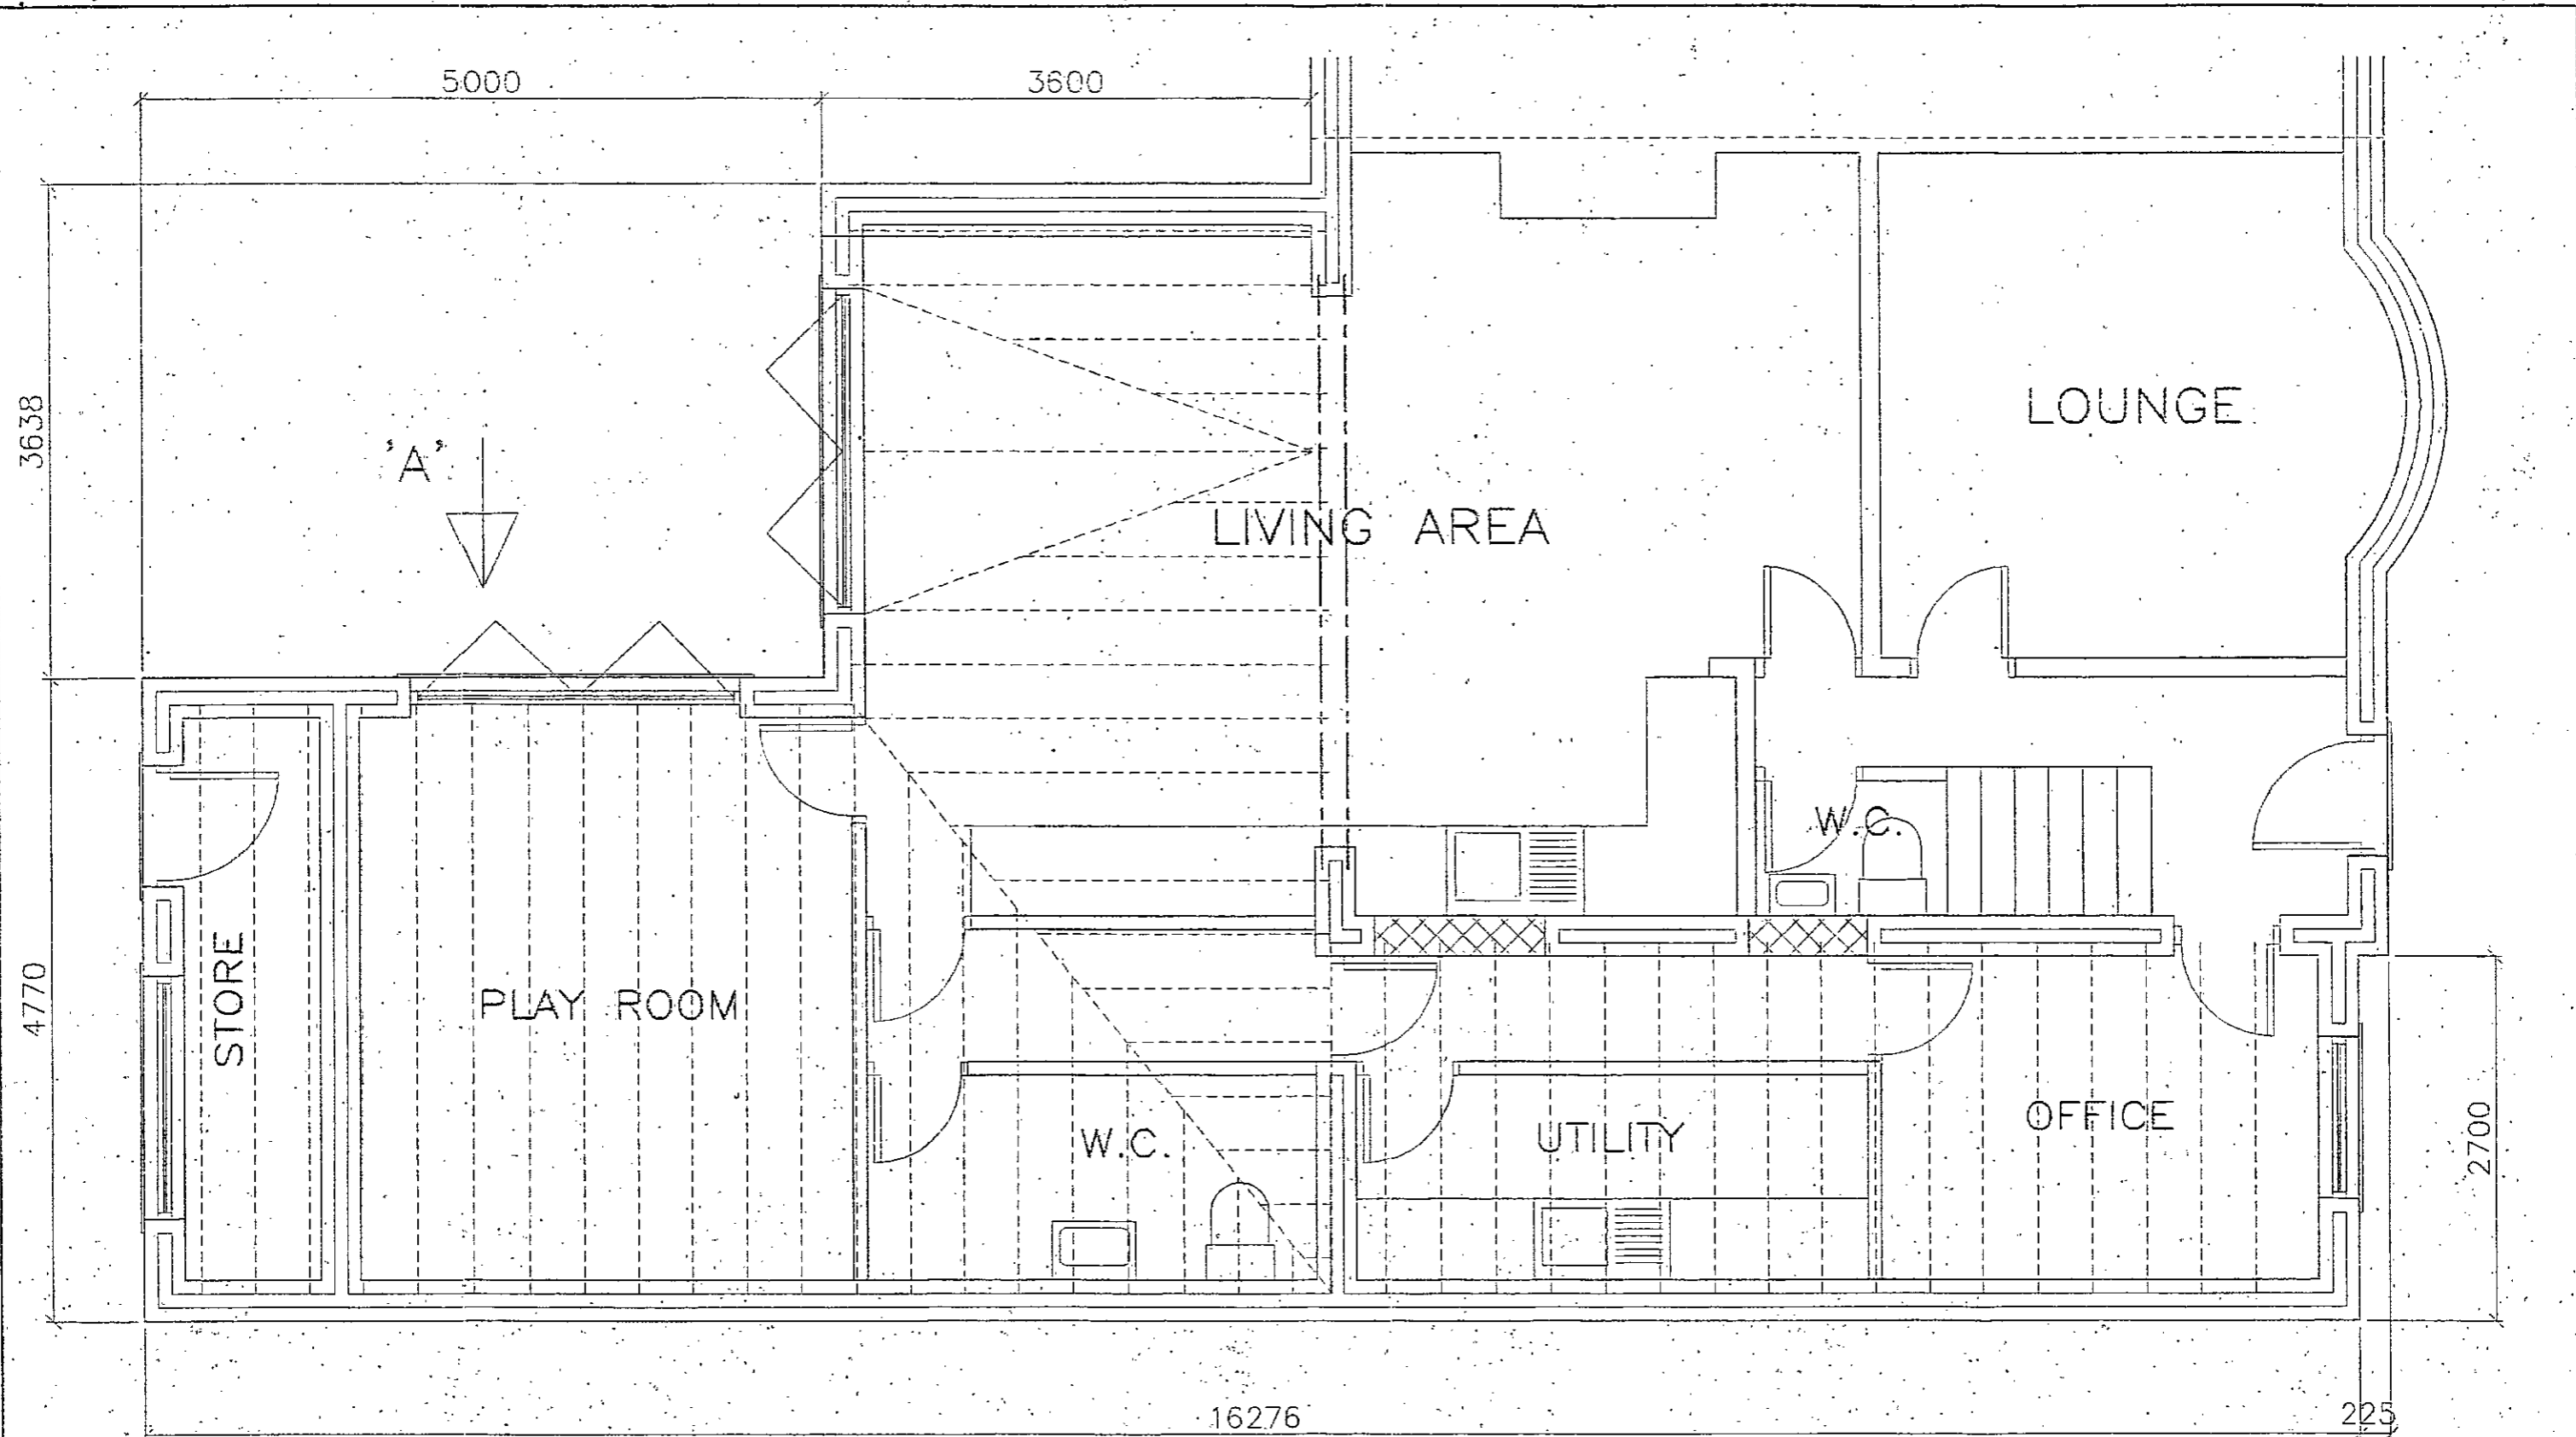

## PROPOSED GROUND FLOOR PLAN


TO BE READ IN CONJUNCTION WITH  
CONSTRUCTION DETAILS  
NO DIMENSIONS TO BE SCALED OFF  
THIS DRAWING  
ALL DIMENSIONS QUOTED IN  
MILLIMETRES UNLESS STATED OTHERWISE  
ALL DIMENSIONS TO BE CHECKED ON SITE  
BEFORE COMMENCEMENT OF WORK BY BUILDER

PROPOSED EXTENSION PLANS FOR:  
MR L ENGLAND  
12 TEMPEST AVENUE  
DARFIELD  
BARNSELY  
S73 9BJ

SCALE 1:50

DATE OCTOBER 2013

REV

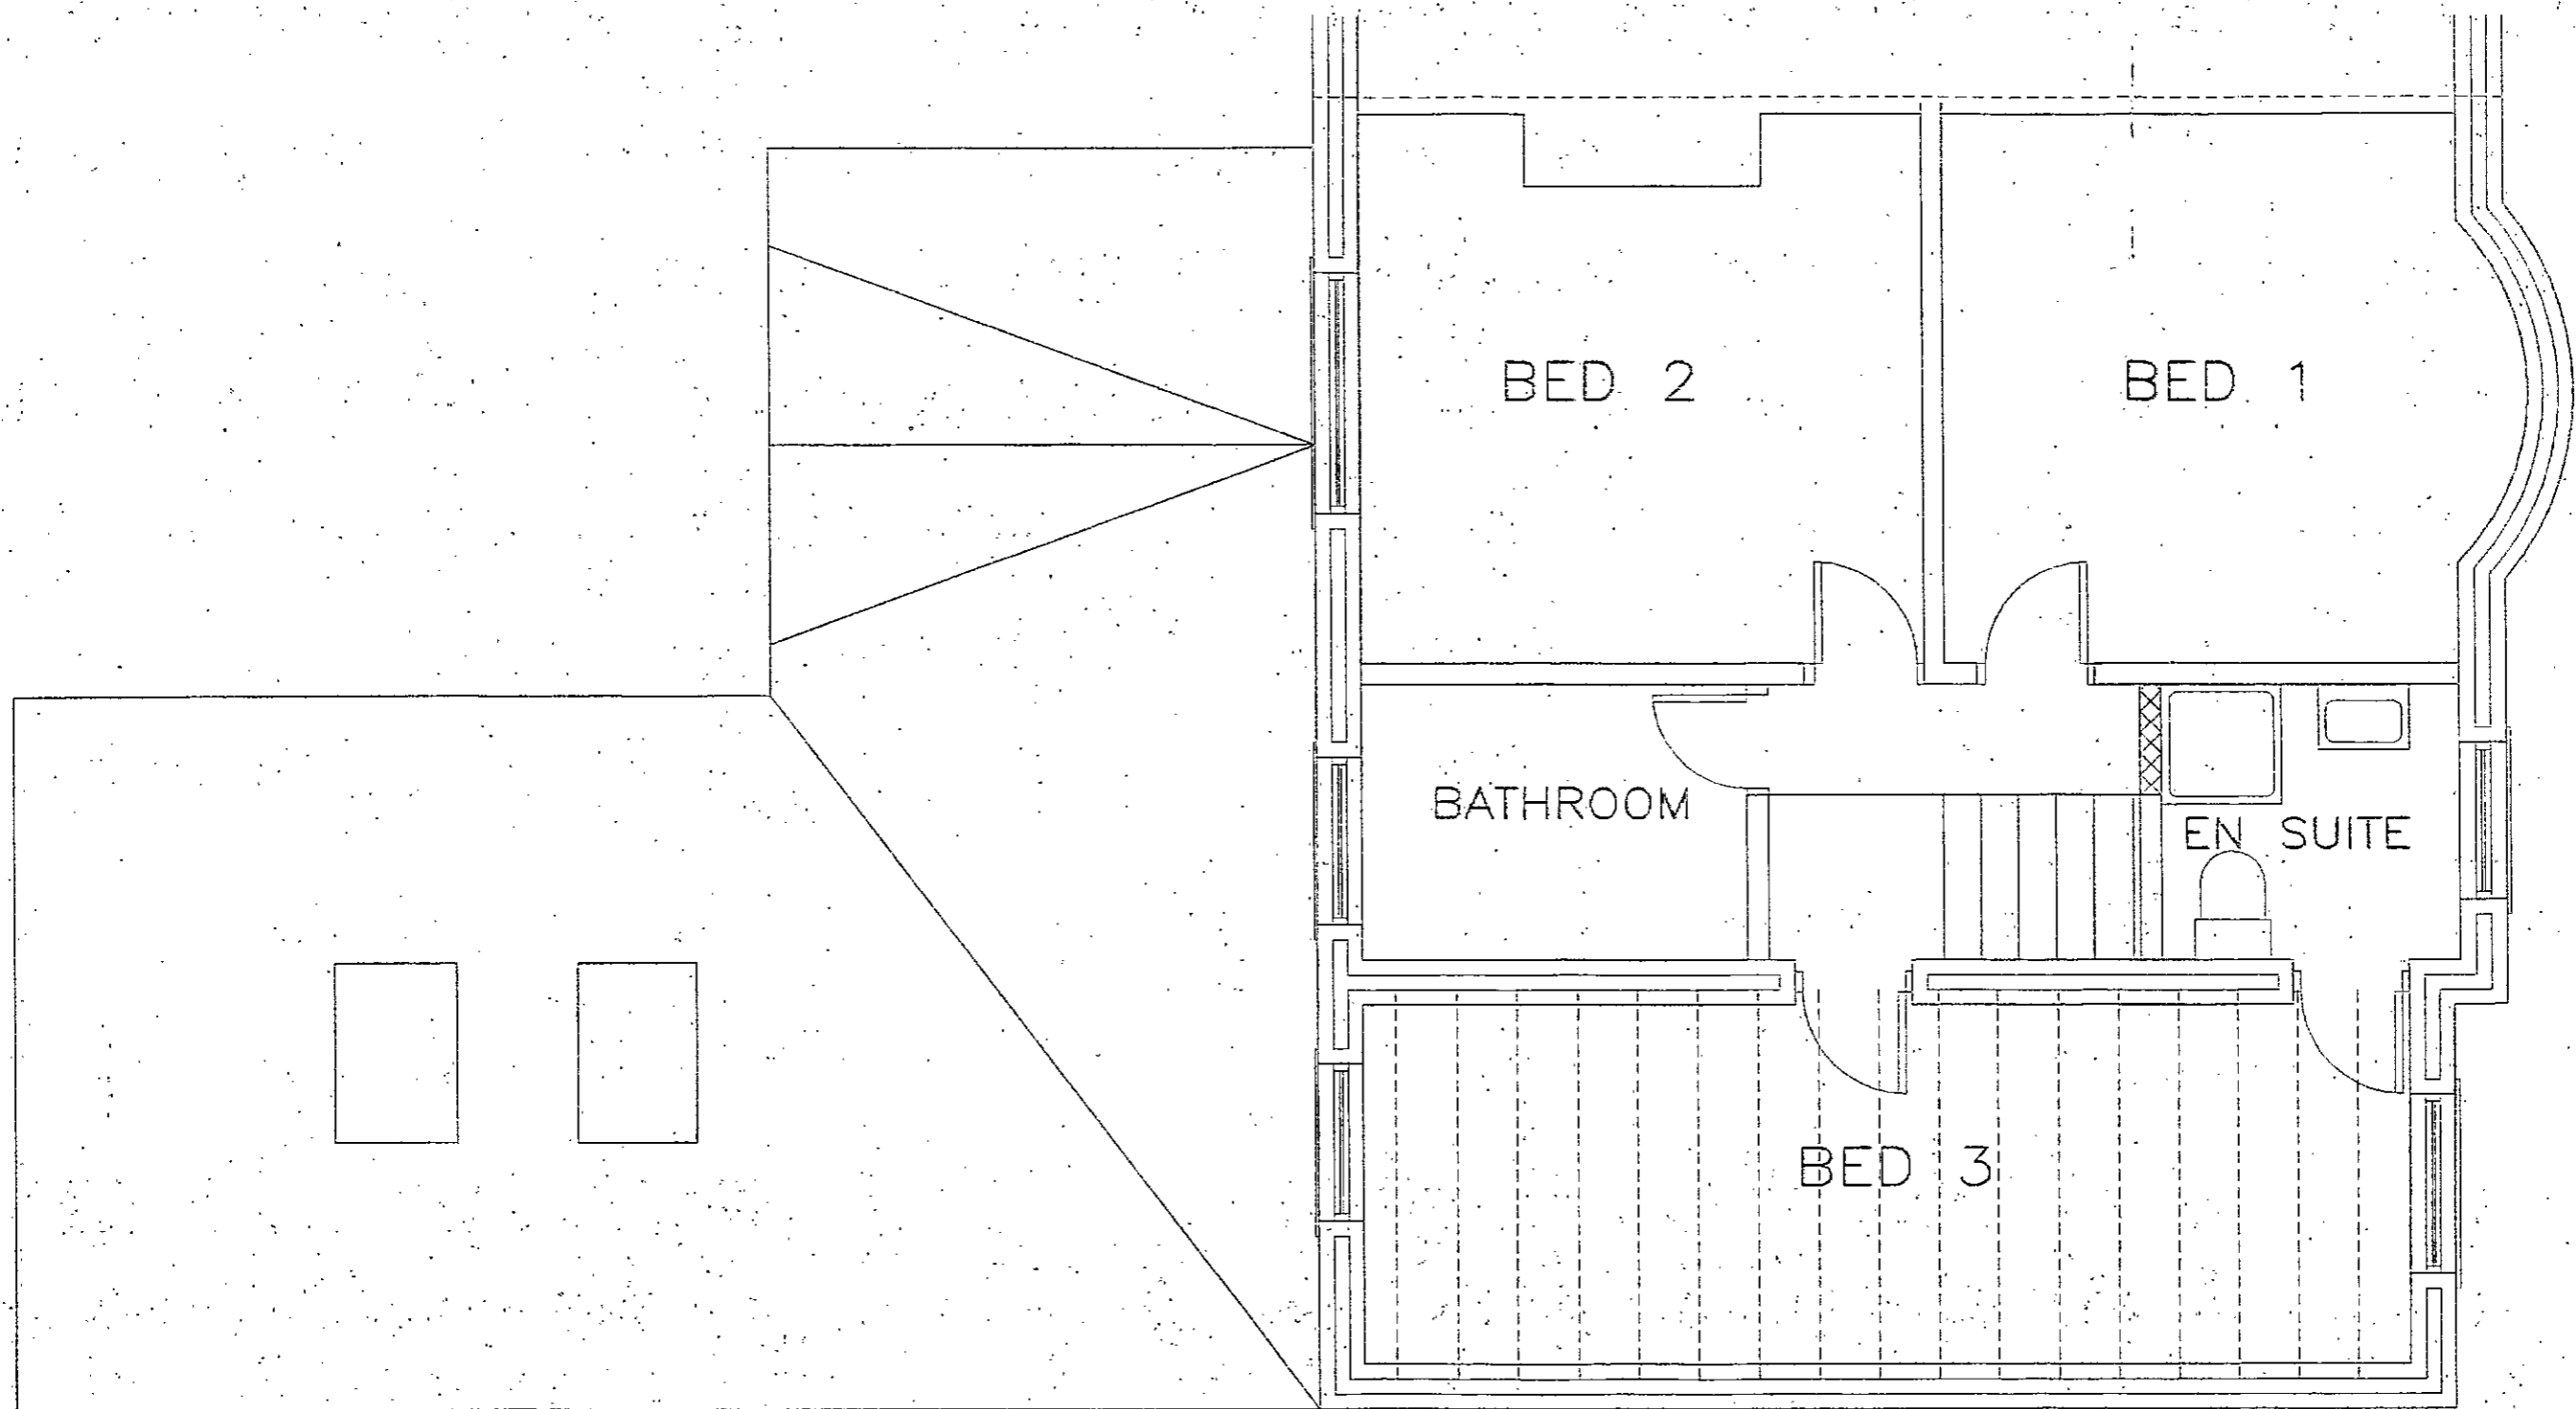

## PROPOSED FIRST FLOOR PLAN

TO BE READ IN CONJUNCTION WITH  
CONSTRUCTION DETAILS  
NO DIMENSIONS TO BE SCALED OFF  
THIS DRAWING  
ALL DIMENSIONS QUOTED IN  
MILLIMETRES UNLESS STATED OTHERWISE  
ALL DIMENSIONS TO BE CHECKED ON SITE  
BEFORE COMMENCEMENT OF WORK BY BUILDER

PROPOSED EXTENSION PLANS FOR:-  
MR L ENGLAND  
12 TEMPEST AVENUE  
DARFIELD  
BARNSELY  
S73 9BJ

SCALE  
1 : 50

DATE  
OCTOBER 2013

REV