




Issues

Water

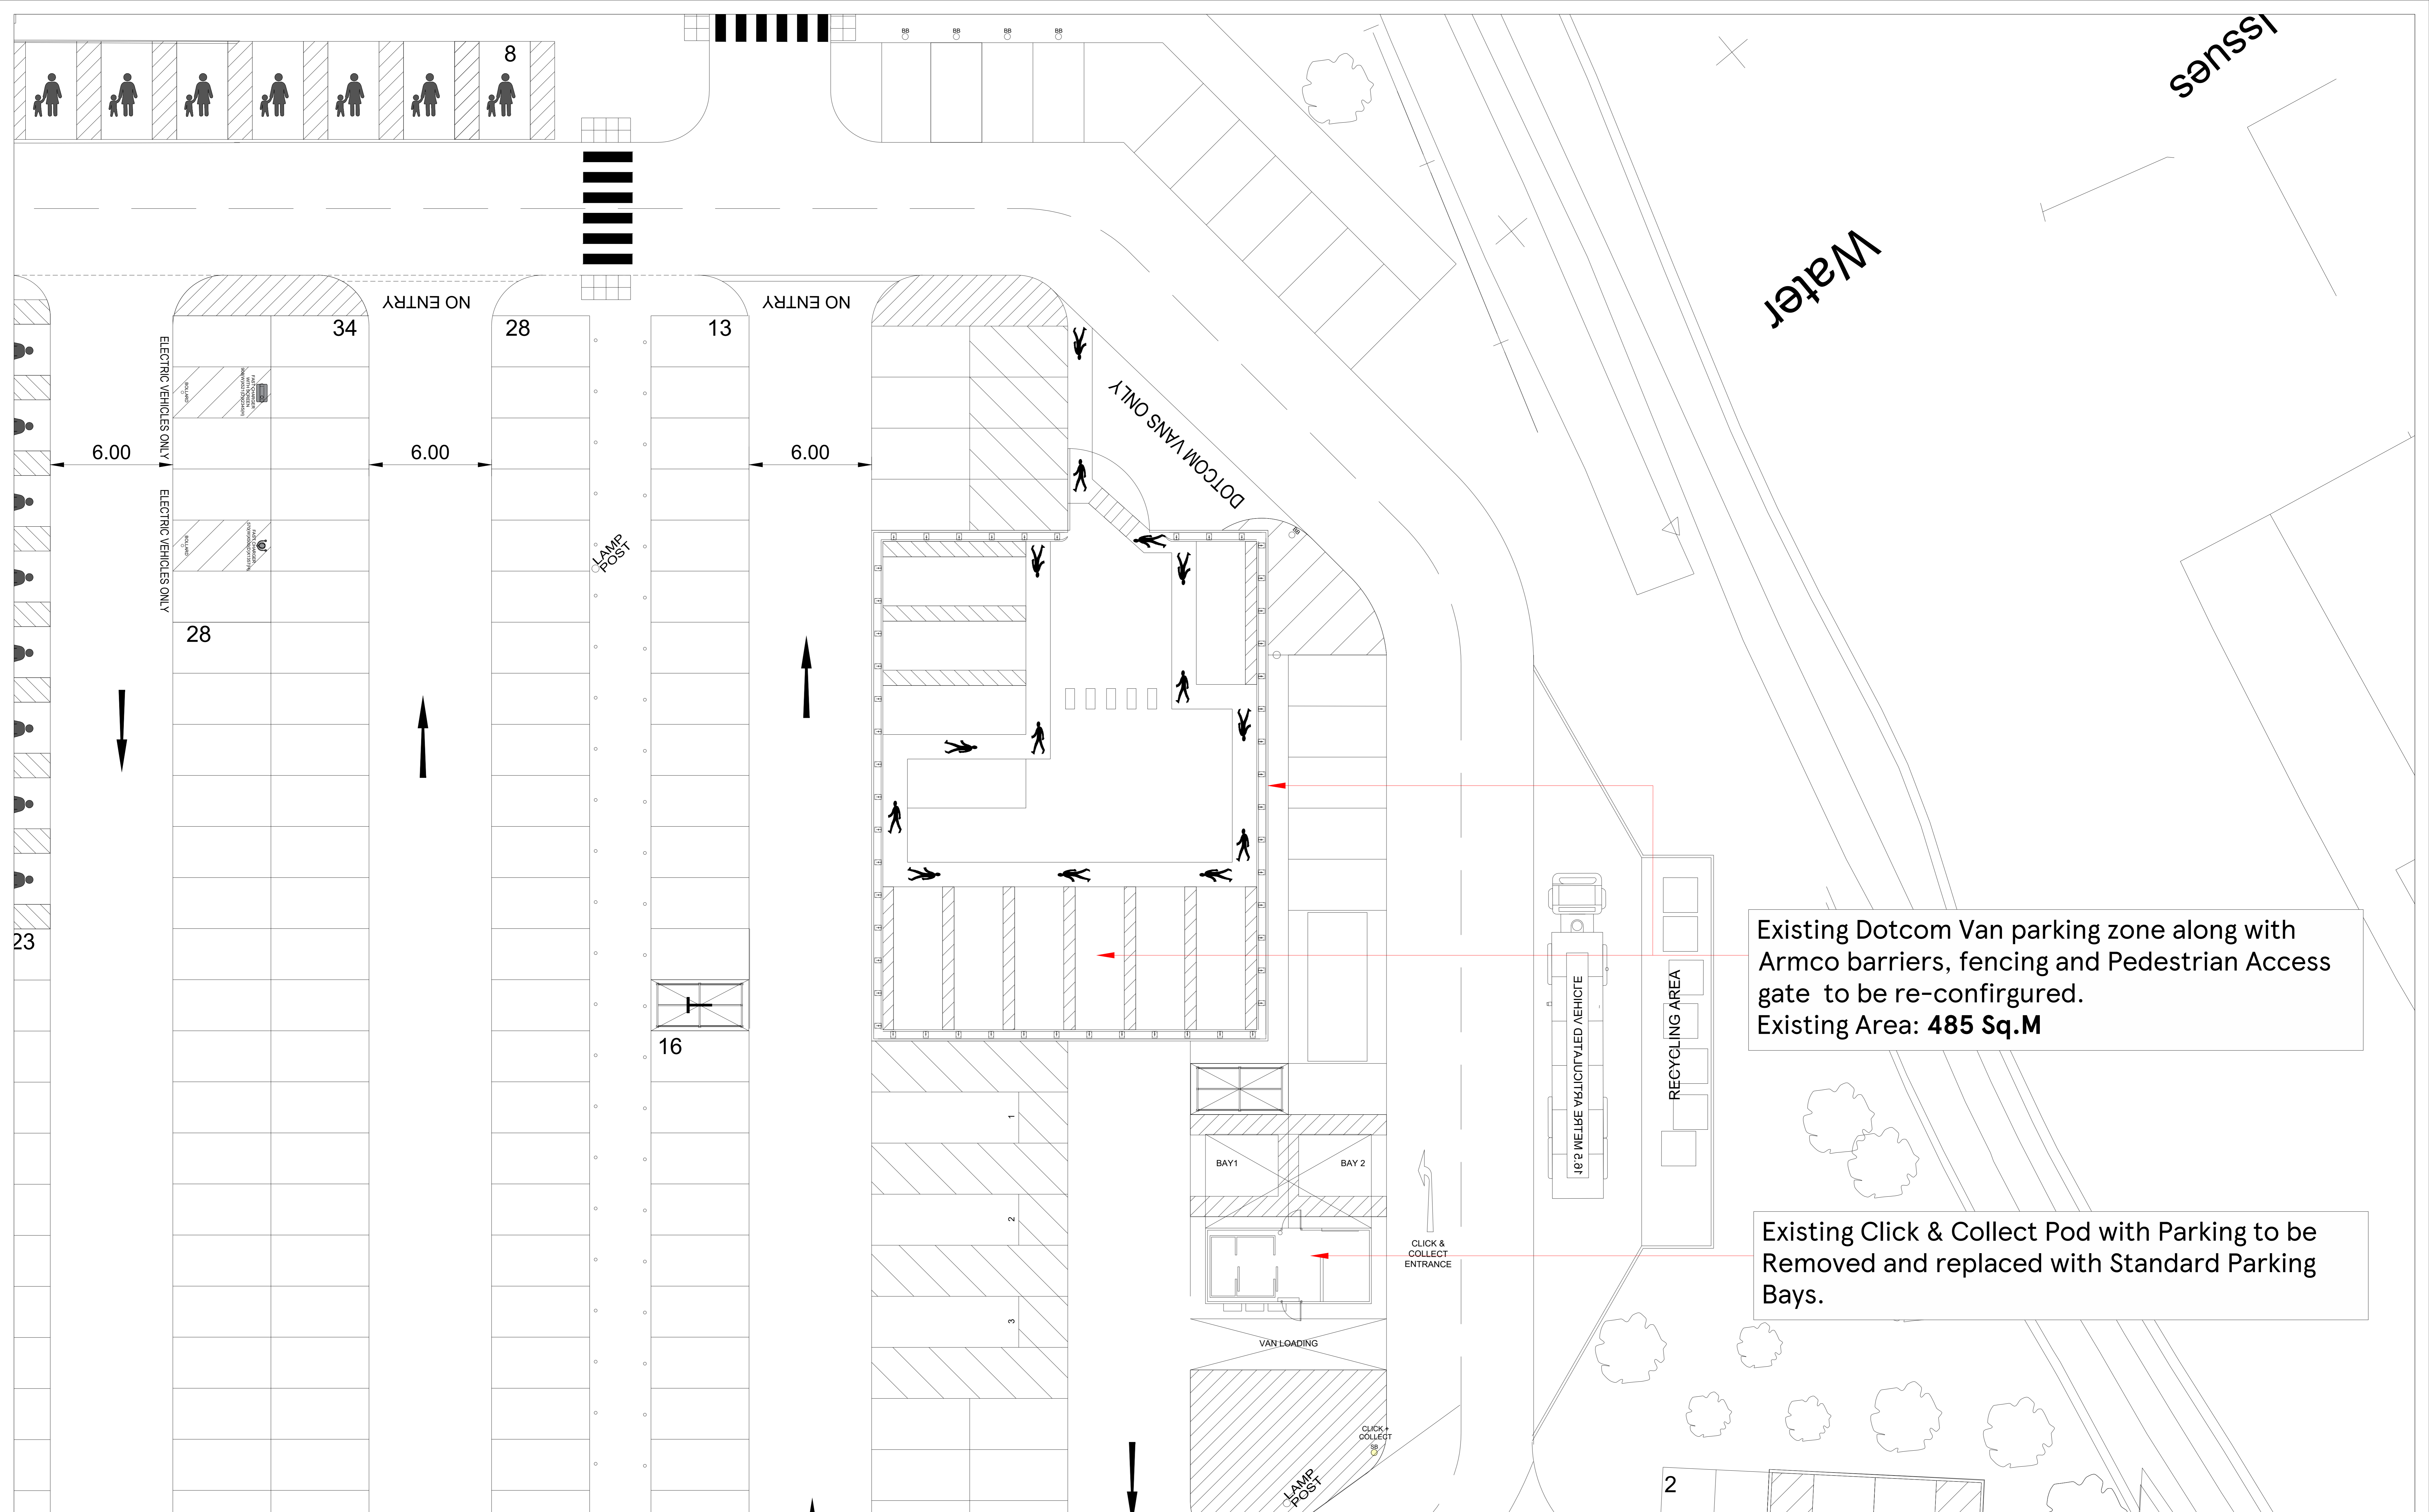

Existing Dotcom Van parking zone along with Armco barriers, fencing and Pedestrian Access gate to be re-configured.
 Existing Area: **485 Sq.M**

Existing Click & Collect Pod with Parking to be Removed and replaced with Standard Parking Bays.

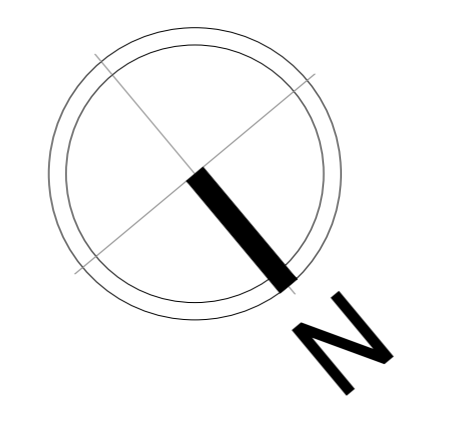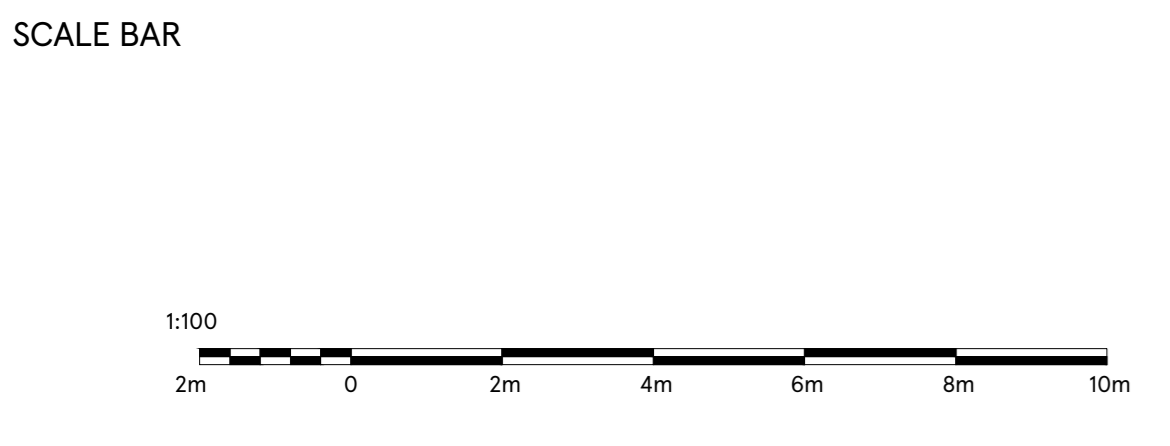

DRAWING NO
02_2071_02B

SCALE
1:100@A0

CHECKED BY
SHIKHA

DRAWN BY
DEEKSHA

STORE TYPE
EXTRA

STORE NAME
BARNSELY

CONTENT
EXISTING PART SITE PLAN_C&C

TESCO
 FEASIBILITY PLANNING
 STORE PLANNING DEPARTMENT
 PROPERTY SERVICES
 HIGHWOODS BUILDING, KESTRAL WAY
 WELWYN GARDEN CITY, HERTFORDSHIRE, AL7 1GB UK
 TELEPHONE : 01707 395150

THE COPYRIGHT AND ALL OTHER RIGHTS IN AND RELATING TO THE PUBLICATION BELONG TO AND ARE THE SOLE PROPERTY OF TESCO STORES LIMITED. ALL RIGHTS ARE RESERVED. NEITHER THE WHOLE NOR ANY PART OF THE PUBLICATION MAY BE REPRODUCED OR TRANSMITTED IN ANY FORM OR BY ANY MEANS, ELECTRONIC OR MECHANICAL, INCLUDING PHOTOCOPIING AND RECORDING OR FROM ANY RETRIEVAL SYSTEM WITHOUT THE PRIOR WRITTEN LICENCE FROM THE OWNER © 1997 TESCO STORES LIMITED