



PROPOSED SIDE ELEVATION: GARAGE.


PROPOSED REAR EXTENSION:

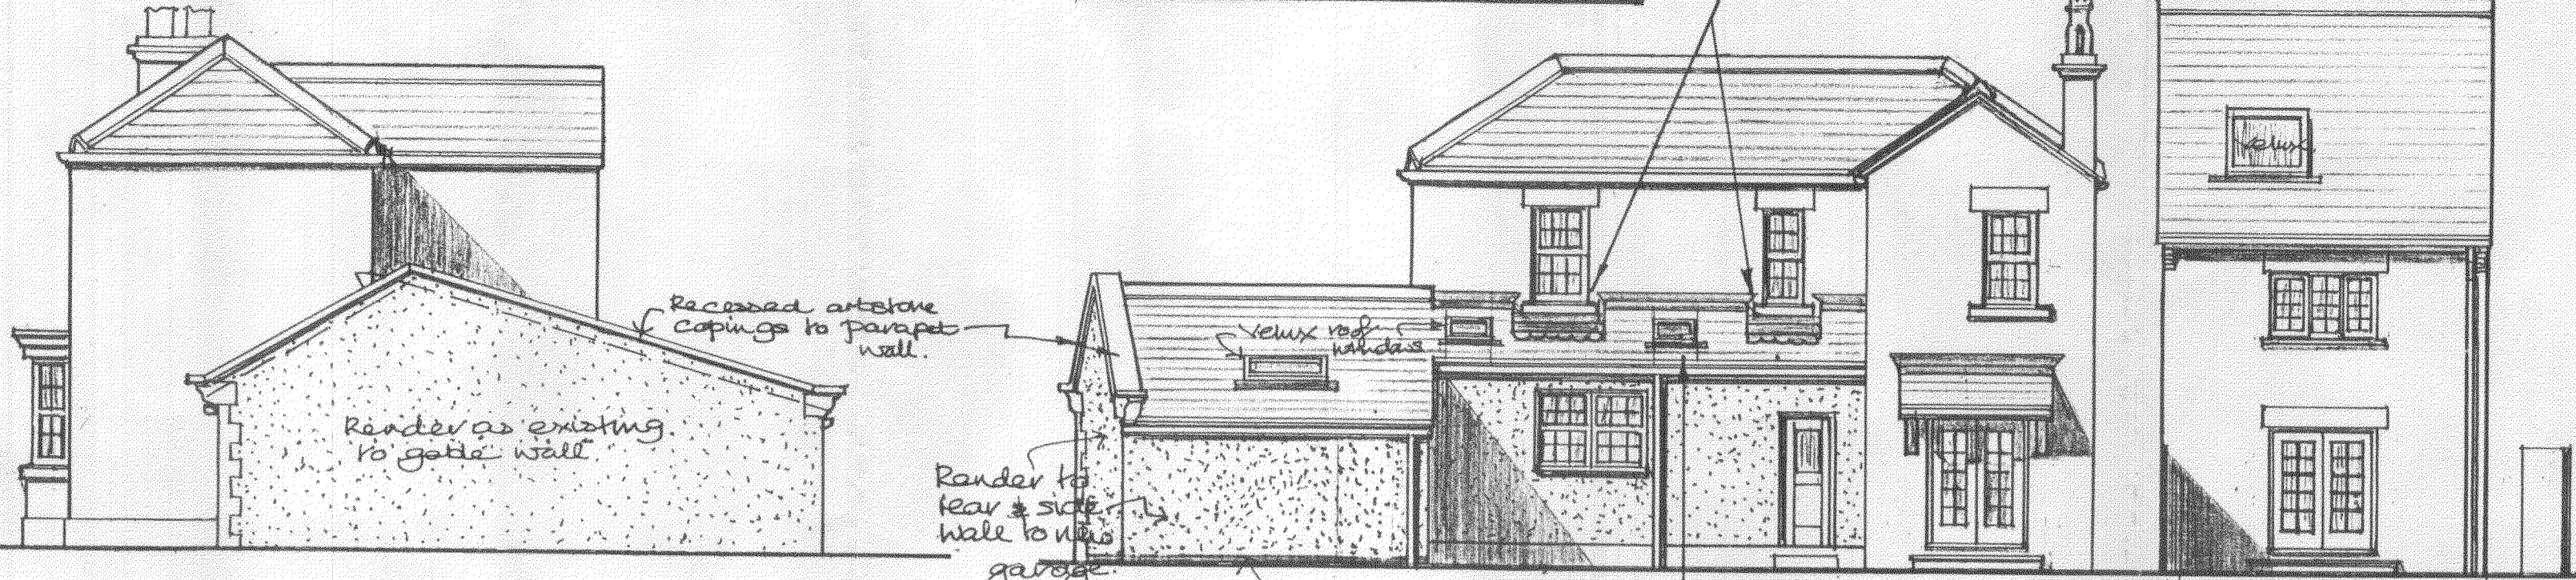


PROPOSED FRONT ELEVATION:

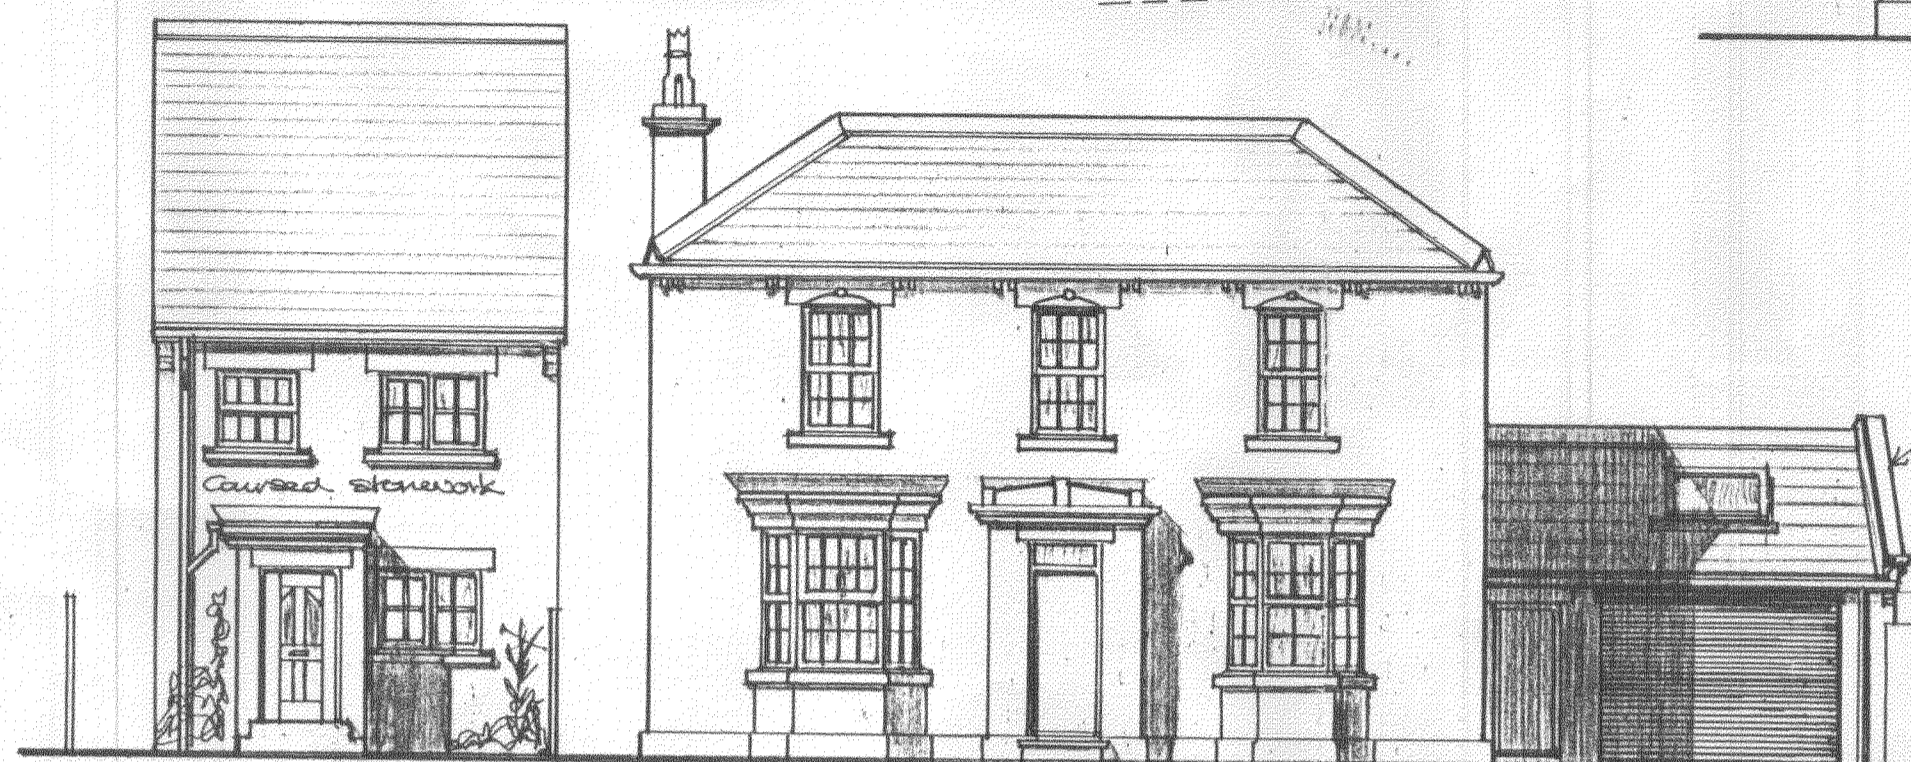



PROPOSED BLOCK PLAN:

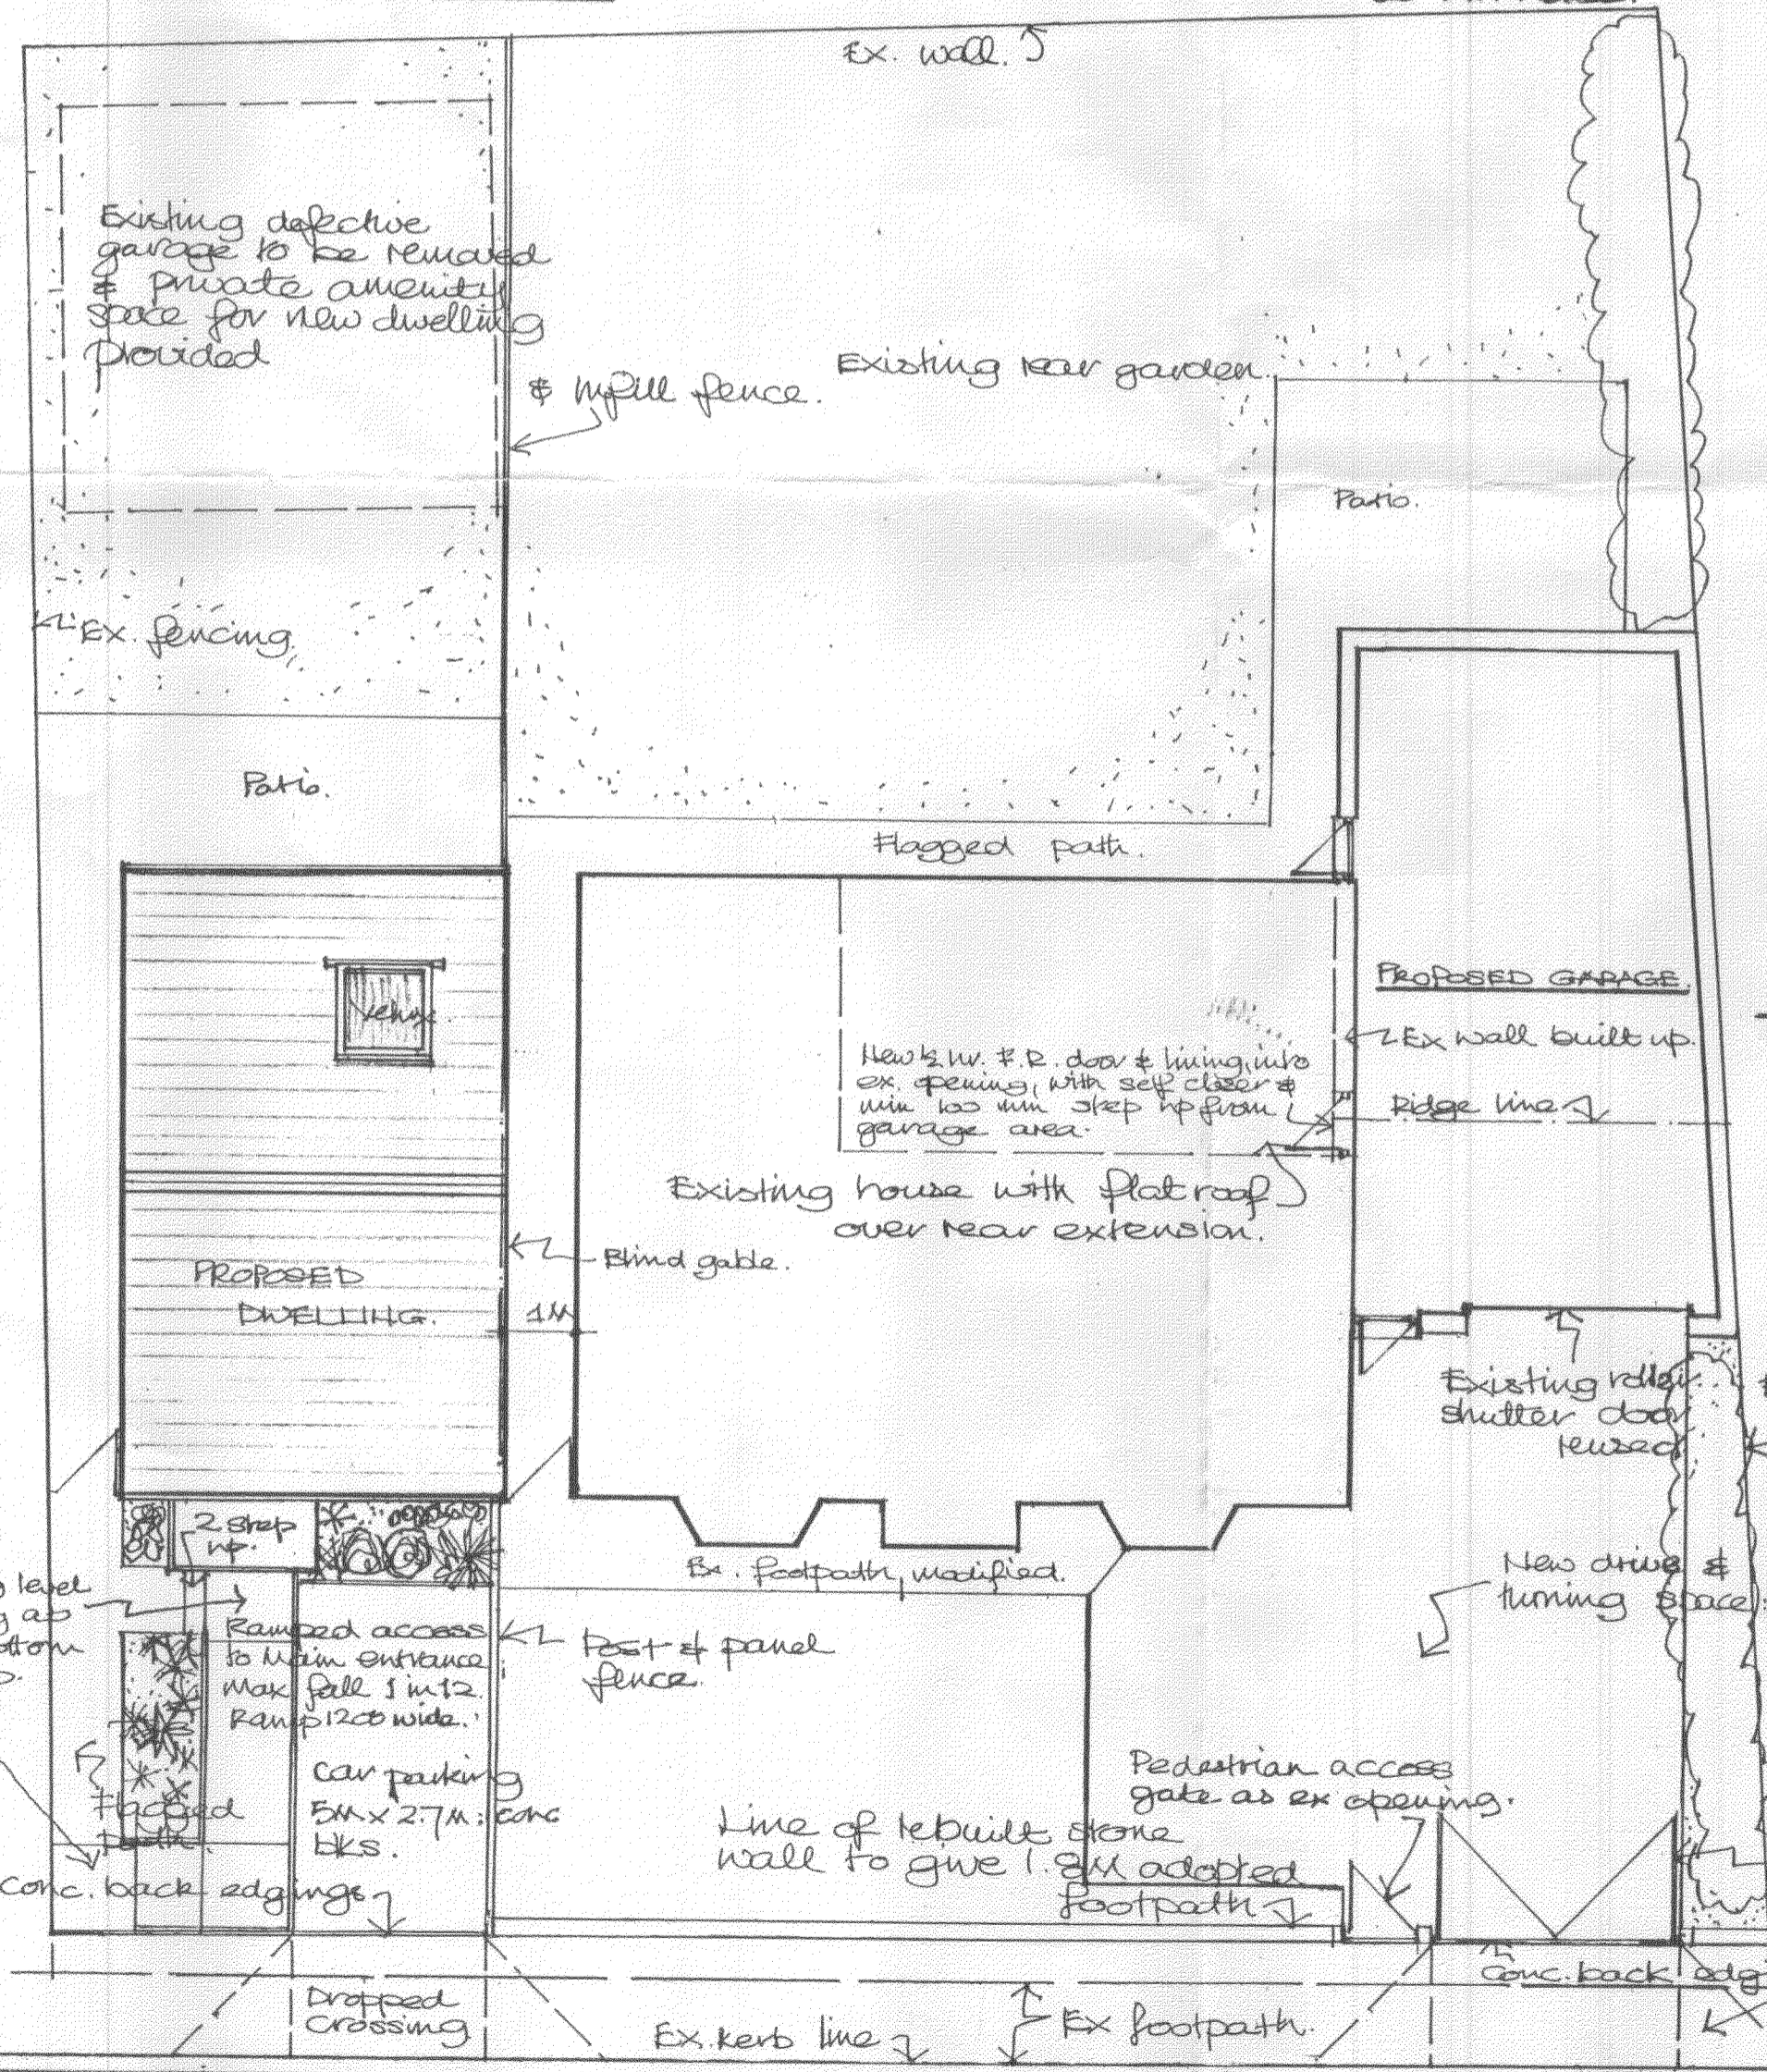


NEW DWELLING: SIDE ELEVATION (facing No. 40.):

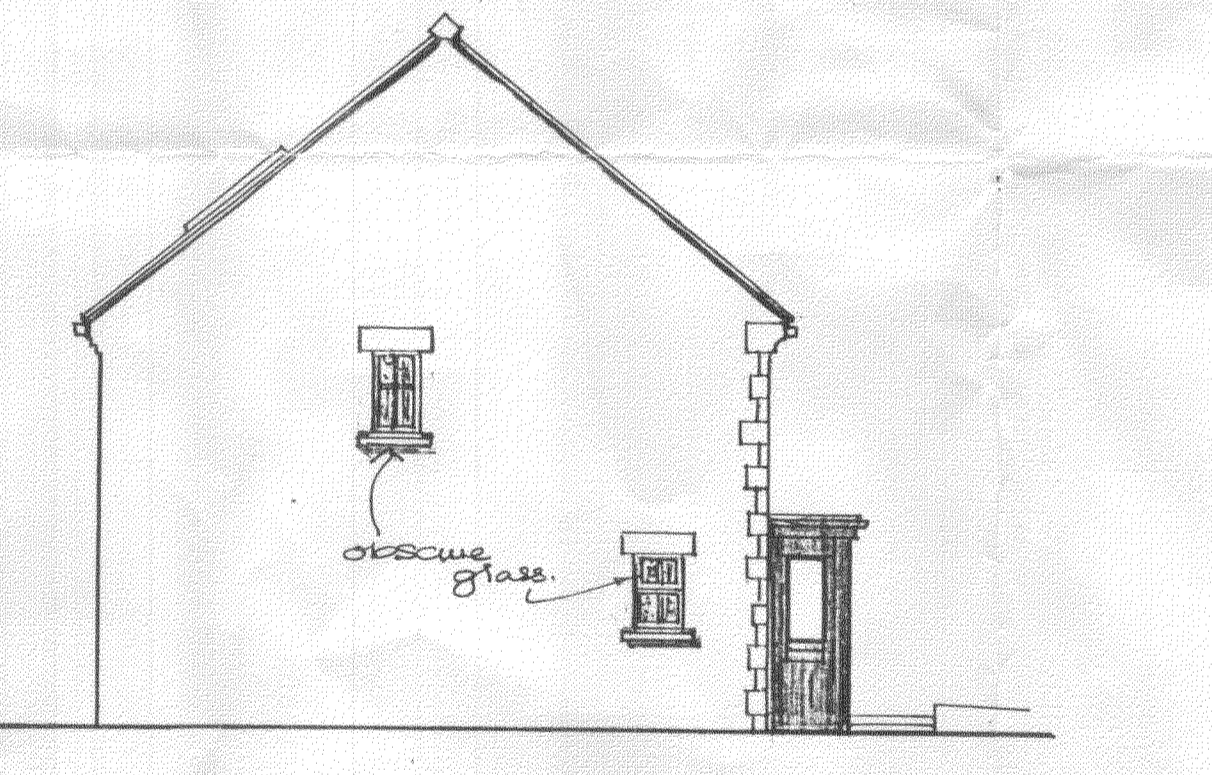


SIDE ELEVATION (facing No. 32):

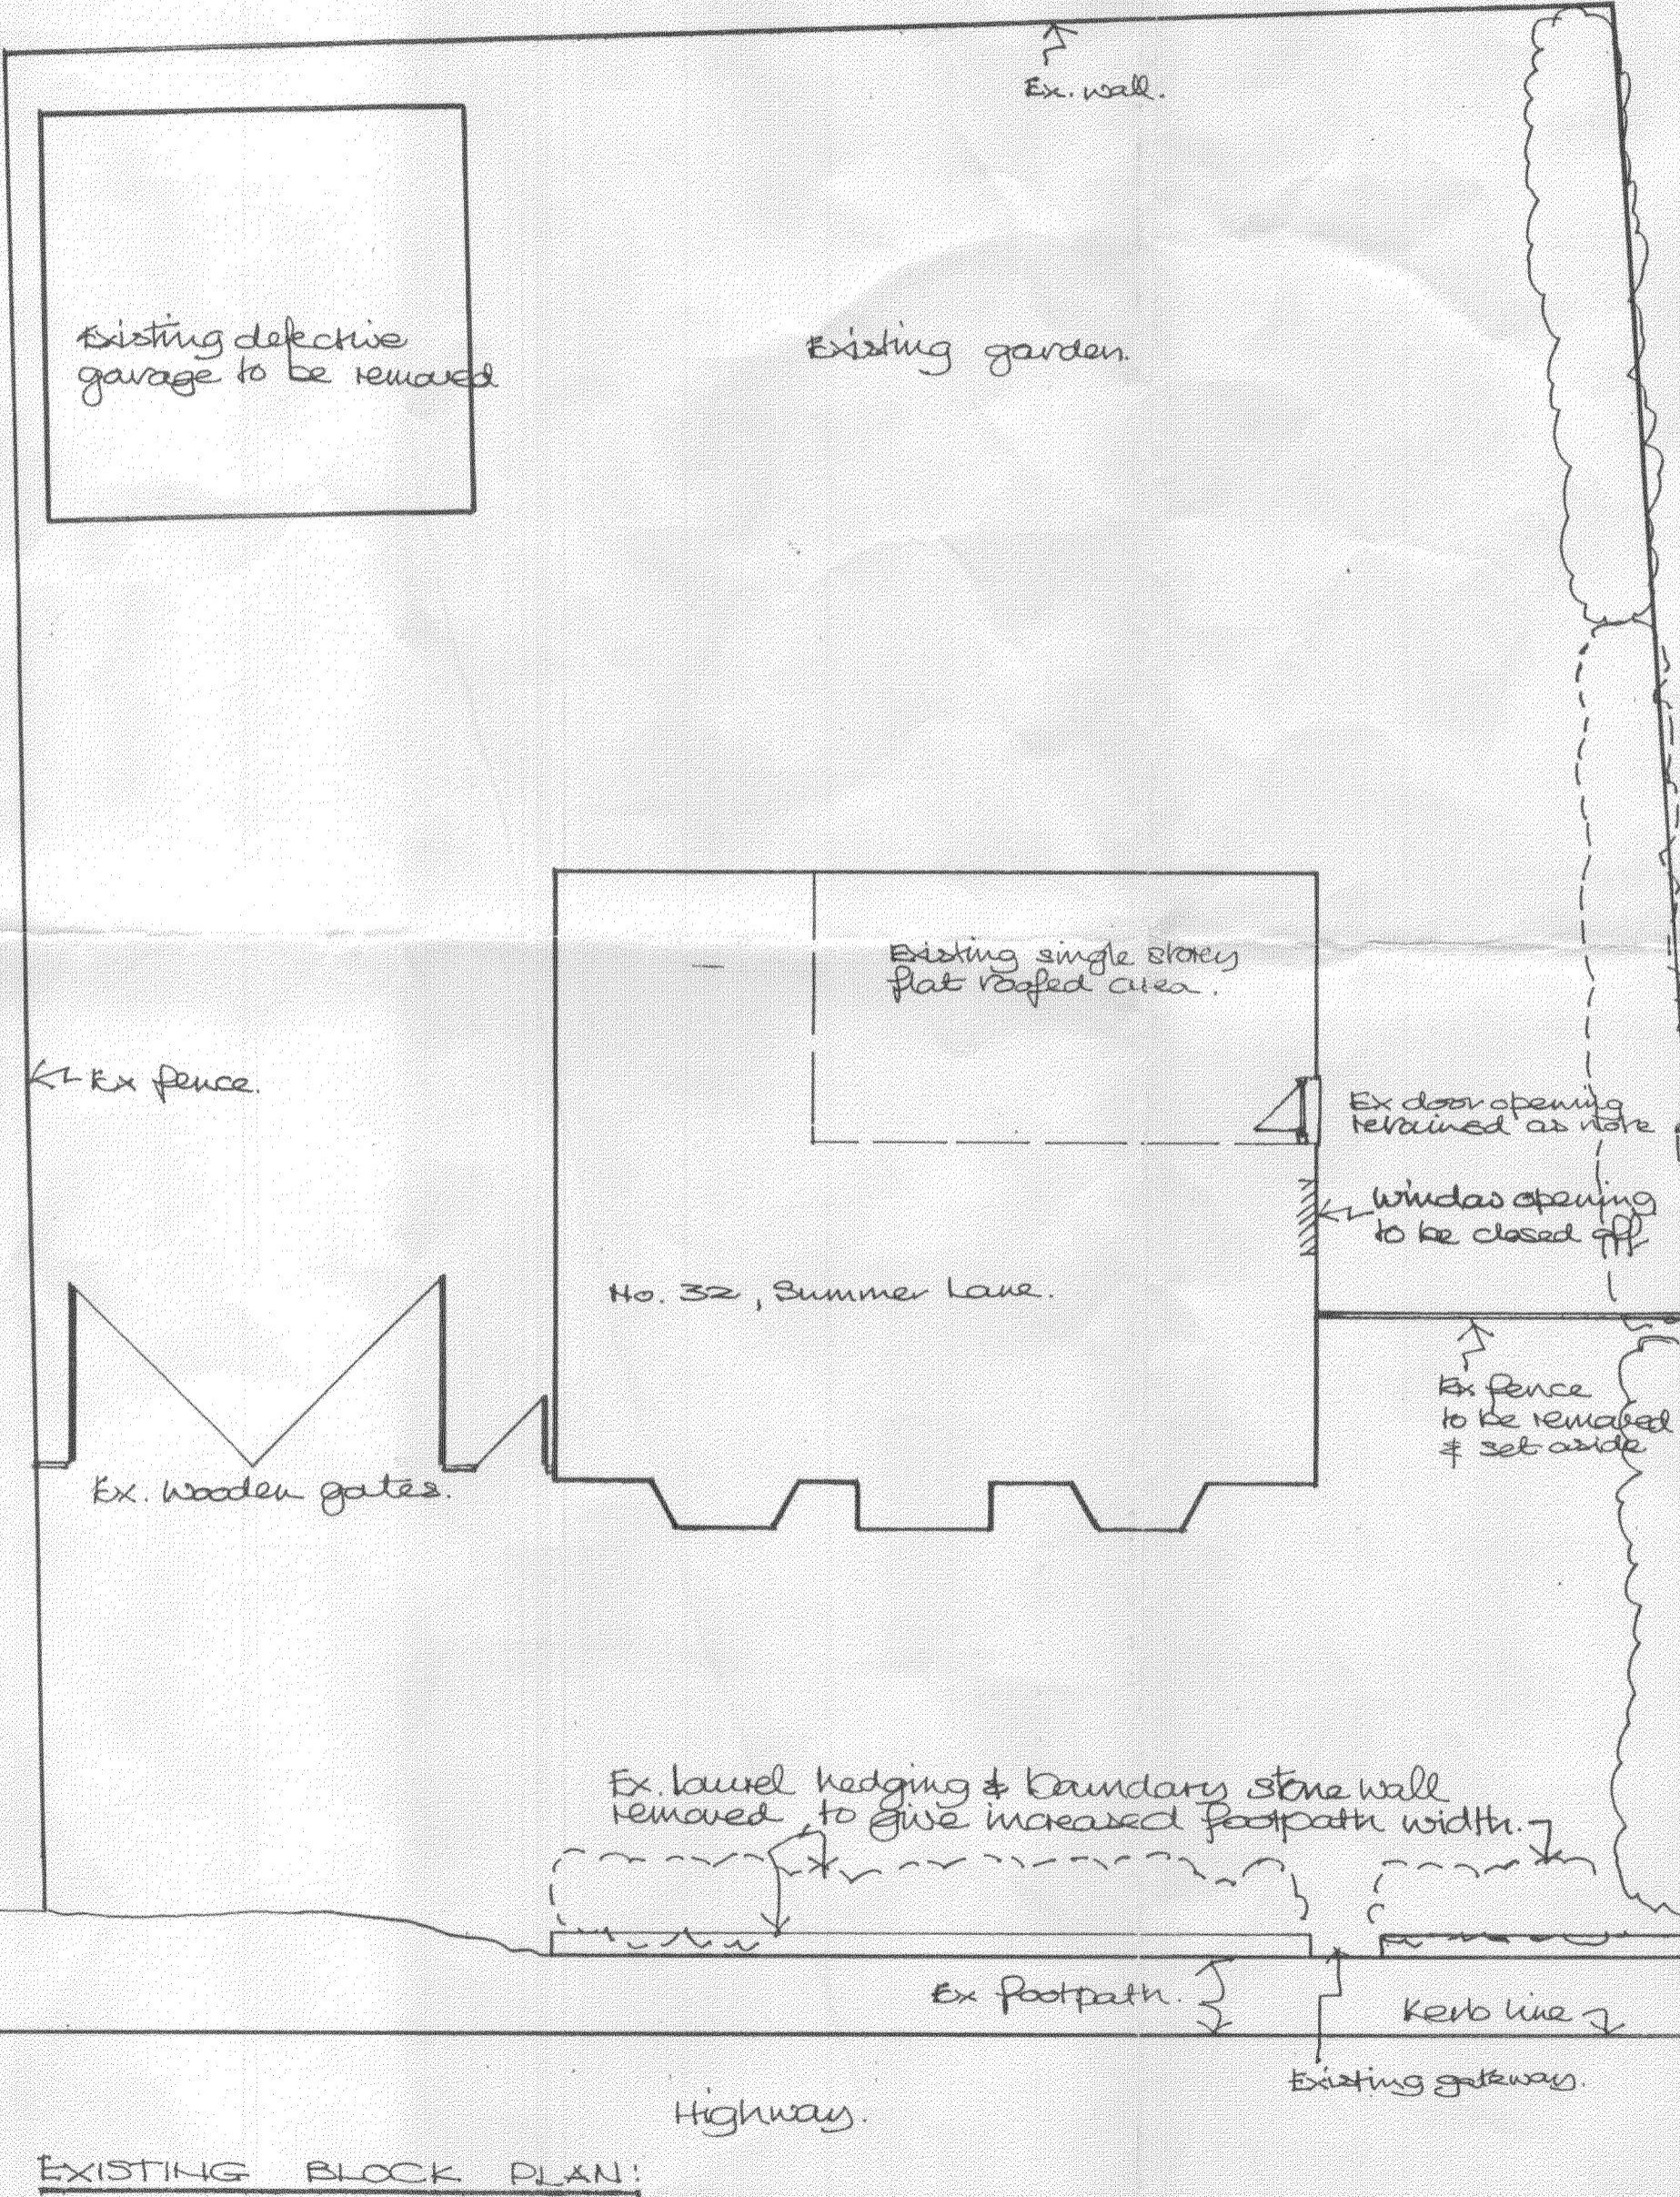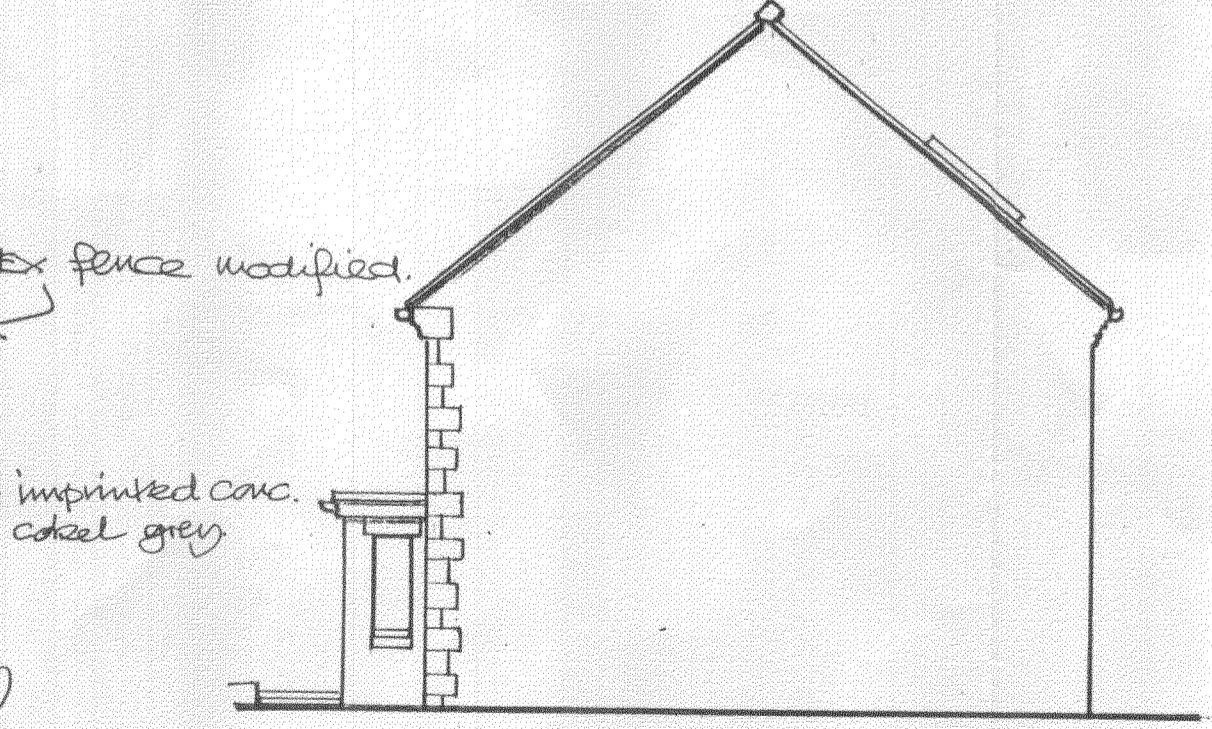


NEW DWELLING: 2ND FLOOR PLAN:

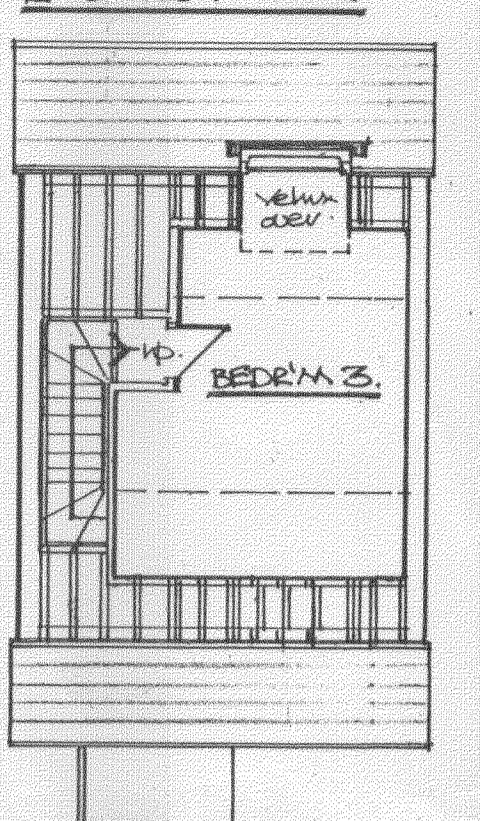


1ST FLOOR PLAN:

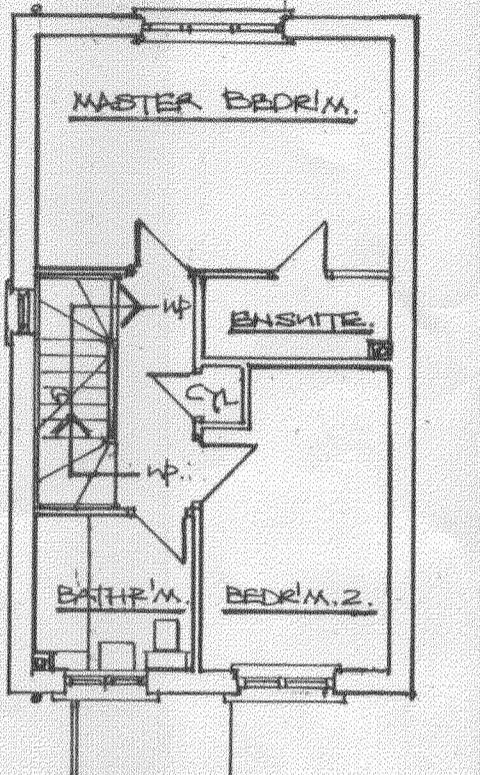

GRD. FLOOR PLAN:

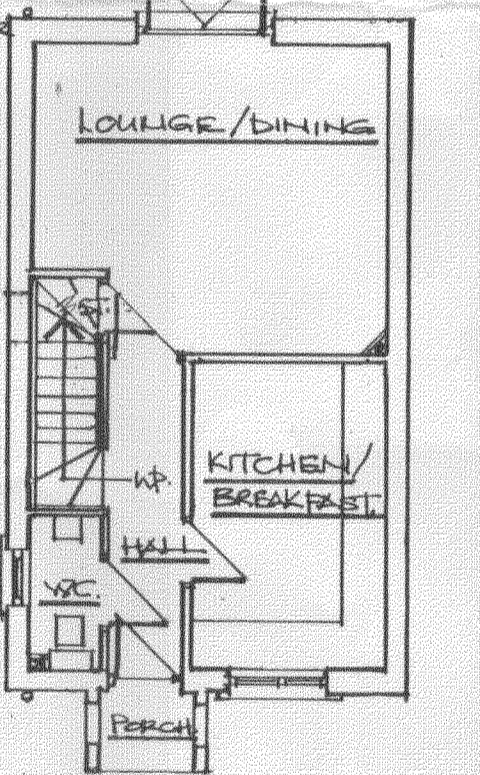

SECTION I:

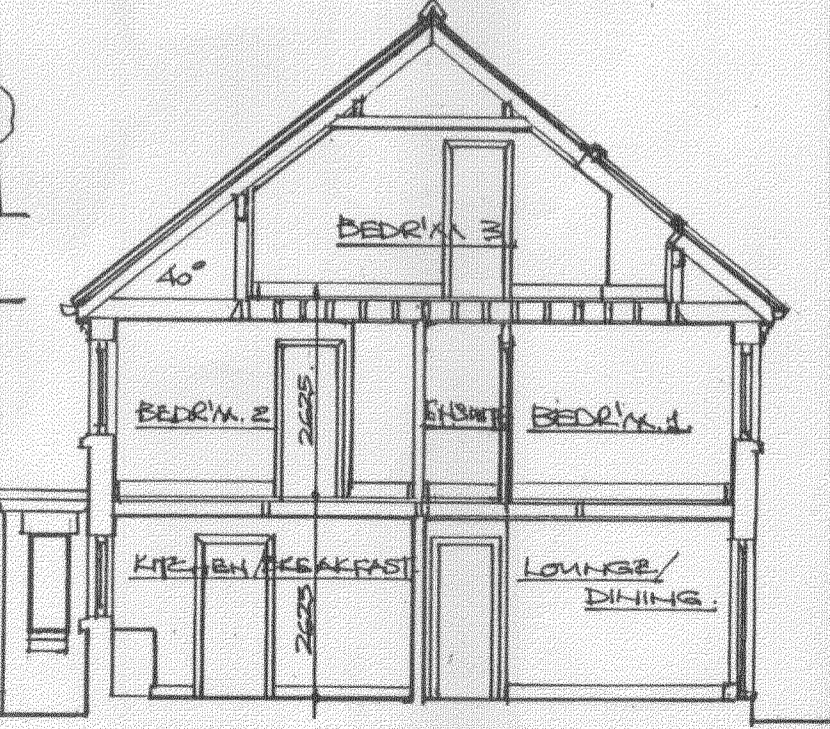

HYLO Design: architect / designer

50, Church Street, Brierley, Nr. Barnsley, South Yorkshire. S72 9HT

Fax / Telephone No: 01226 713427

REVISIONS		Date	Ref.	Description	Date
1	Minor revisions to suit client's comments	4. 8. 13			

Client: MR. P. J. ANDERSON

Drawn: JST

Date: SEPT '10

Project: NEW GARAGE TO SIDE OF NO. 32, SUMMER LANE, ROYSTON, + NEW INFILL DWELLING ADJACENT.

Checked: [Signature]

Scale: (1:100) 1:1250.

Title: BLOCK/SITE PLANS, LAYOUT PLANS & ELEVATIONS/SECTION.

Project Ref: PJA/R.

Drawing No: 1/A