




SITE LOCATION
(Scale 1:50000)

Ordnance Survey map extract based upon Landranger map series with the permission of the controller of Her Majesty's Stationery Office Licence No. 0100023487 Crown copyright.

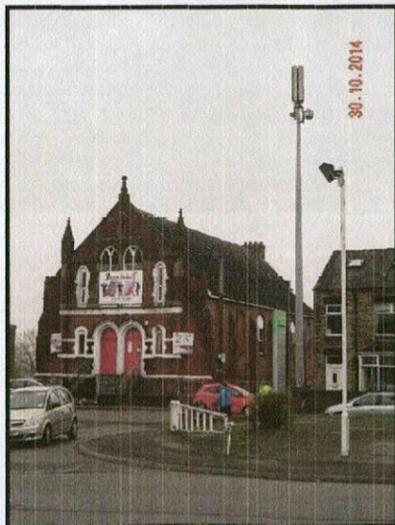

SITE PHOTOGRAPH

The drawings comply with TEF & Vodafone Standard ICNIRP guidelines. Designed in accordance with CTIL document: SDN0008

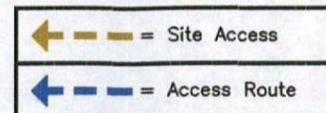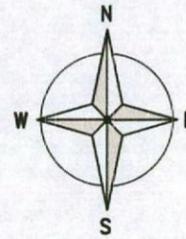

DETAILED SITE LOCATION
(Scale 1:1250)

Based upon Ordnance Survey map extract with the permission of the Controller of Her Majesty's Stationery Office. Crown copyright. Licence No. 100020449

ALL DIMENSIONS ARE IN mm UNLESS NOTED OTHERWISE

N.G.R | E: 436119 N: 411372

CONCESSION REQUIRED | NO

DIRECTIONS TO SITE: HEADING NORTH ON THE M1 EXIT AT JUNCTION 38. AT THE ROUNDABOUT TAKE THE FOURTH EXIT ONTO HAIGH LANE. AFTER APPROXIMATELY 1.2 MILES TURN RIGHT ONTO WOOLLEY EDGE LANE. CONTINUE ONTO WINDHILL LANE THEN STAINCROSS COMMON. TURN LEFT ONTO SHAW LANE/B6428 THEN TURN RIGHT ONTO WAKEFIELD ROAD/A61. TAKE THE FIRST LEFT ONTO LEE LANE/B6428. CONTINUE ONTO HIGH STREET. THE SITE IS ON THE RIGHT JUST AFTER REDWOOD AVENUE.

NOTES:

A	Issued for Approval	MC	DW	05.06.15
REV	MODIFICATION	BY	CH	DATE

CLARKE telecom
Unit E, Madison Place, Northampton Road, Manchester, M40 5AG
Tel: 0161 785 4500
Fax: 0161 785 4501
Web: www.clarke-telecom.com

vodafone
CTIL - BEACON

Cell Name		Opt.
SUPERBODIES		-
Cell ID No		
CTIL	TEF	VF
108580	071720	03612

Site Address / Contact Details

ST MATTHEWS BUILDING
HIGH STREET
ROYSTON, BARNSELEY
SOUTH YORKSHIRE
S71 4RA

Drawing Title:		SITE LOCATION MAPS	
Purpose of issue:		PLANNING	Dwg Rev:
Drawing Number:		100	A
Surveyed By:	DW	Original Sheet Size:	A3
Drawn:	MC	Date:	27.05.15
Checked:	DW	Date:	05.06.15
Pack Issue:	A		



EXISTING RESIDENTIAL PROPERTY

EXISTING 8.0m HIGH LAMPPOST

HIGH STREET

KERBLINE

EXISTING 0.4m HIGH BRICK WALL WITH 1.0m HIGH RAILINGS

GRAVEL AREA

UP

UP

EXISTING 1.0m HIGH BRICK WALL

EXISTING VF METER CABINET

EXISTING ERICSSON RBS2106 CABINET ON CONCRETE BASE

EXISTING 2.75m x 2.75m CONCRETE BASE

EXISTING VF 20.00m HIGH CU PHSOCO PHASE 3 MONOPOLE

EXISTING NORTEL IBTS CABINET ON CONCRETE BASE

SUPERBODIES GYMNASIUM BUILDING

EXISTING SITE PLAN
(1:100)

ALL DIMENSIONS ARE IN mm UNLESS NOTED OTHERWISE

N.G.R E: 436119 N: 411372

CONCESSION REQUIRED NO

NOTES:

A	Issued for Approval	MC	DW	05.06.15
REV	MODIFICATION	BY	CH	DATE

CLARKE telecom
Unit E, Madison Place, Northampton Road,
Manchester, M40 5AG
Tel: 0161 785 4500
Fax: 0161 785 4501
Web: www.clarke-telecom.com

vodafone
CTIL - BEACON

Cell Name	Opt.
SUPERBODIES	-

Cell ID No		
CTIL	TEF	VF
108580	071720	03612

Site Address / Contact Details		
ST MATTHEWS BUILDING HIGH STREET ROYSTON, BARNSELY SOUTH YORKSHIRE S71 4RA		

Drawing Title:	EXISTING SITE PLAN
----------------	--------------------

Purpose of issue:	PLANNING	Dwg Rev:
-------------------	----------	----------

Drawing Number:	200	A
-----------------	-----	---

Surveyed By:	DW	Original Sheet Size:	A3	Pack Issue:
--------------	----	----------------------	----	-------------

Drawn:	MC	Date:	27.05.15	Checked:	DW	Date:	05.06.15	A
--------	----	-------	----------	----------	----	-------	----------	---



EXISTING RESIDENTIAL PROPERTY

EXISTING 8.0m HIGH LAMPOST

HIGH STREET

KERBLINE

EXISTING 0.4m HIGH BRICK WALL WITH 1.0m HIGH RAILINGS

GRAVEL AREA

UP

UP

EXISTING 1.0m HIGH BRICK WALL

EXISTING VF METER CABINET

EXISTING ERICSSON RBS2106 CABINET ON CONCRETE BASE TO BE REMOVED

PROPOSED TYRONE ISC

EXISTING VF 20.00m HIGH CU PHSCO PHASE 3 MONOPOLE TO BE REMOVED

PROPOSED 20.00m HIGH CU PHSCO PHASE 4.5 MONOPOLE

EXISTING 2.75m x 2.75m CONCRETE BASE

PROPOSED FULLY HANDRAILED STEEL GRILLAGE ON SCREW PILES BUILT OVER EXISTING CONCRETE BASE

EXISTING NORTEL iBTS CABINET AND CONCRETE BASE TO BE REMOVED

PROPOSED 2No. ERICSSON RBS6102 CABINETS ON PLINTHS

SUPERBODIES GYMNASIUM BUILDING

PROPOSED SITE PLAN
(1:100)

ALL DIMENSIONS ARE IN mm UNLESS NOTED OTHERWISE

N.G.R | E: 436119 N: 411372

CONCESSION REQUIRED | NO

NOTES:

A	Issued for Approval	MC	DW	05.06.15
REV	MODIFICATION	BY	CH	DATE

CLARKE telecom
Unit E, Madison Place, Northampton Road, Manchester, M40 5AG
Tel: 0161 785 4500
Fax: 0161 785 4501
Web: www.clarke-telecom.com

vodafone
CTIL - BEACON

Cell Name		Opt.
SUPERBODIES		-
Cell ID No		
CTIL	TEF	VF
108580	071720	03612

Site Address / Contact Details
ST MATTHEWS BUILDING
HIGH STREET
ROYSTON, BARNSELY
SOUTH YORKSHIRE
S71 4RA

Drawing Title:		PROPOSED SITE PLAN	
Purpose of issue:		PLANNING	Dwg Rev:
Drawing Number:		201	A
Surveyed By:	DW	Original Sheet Size:	A3
Drawn:	MC	Date:	27.05.15
Checked:	DW	Date:	05.06.15
Pack Issue:	A		


The drawings comply with TEF & Vodafone Standard ICNIRP guidelines.
Designed in accordance with CTIL document: SDN0008

ALL DIMENSIONS ARE IN mm UNLESS NOTED OTHERWISE

N.G.R E: 436119 N: 411372

CONCESSION REQUIRED NO

NOTES:

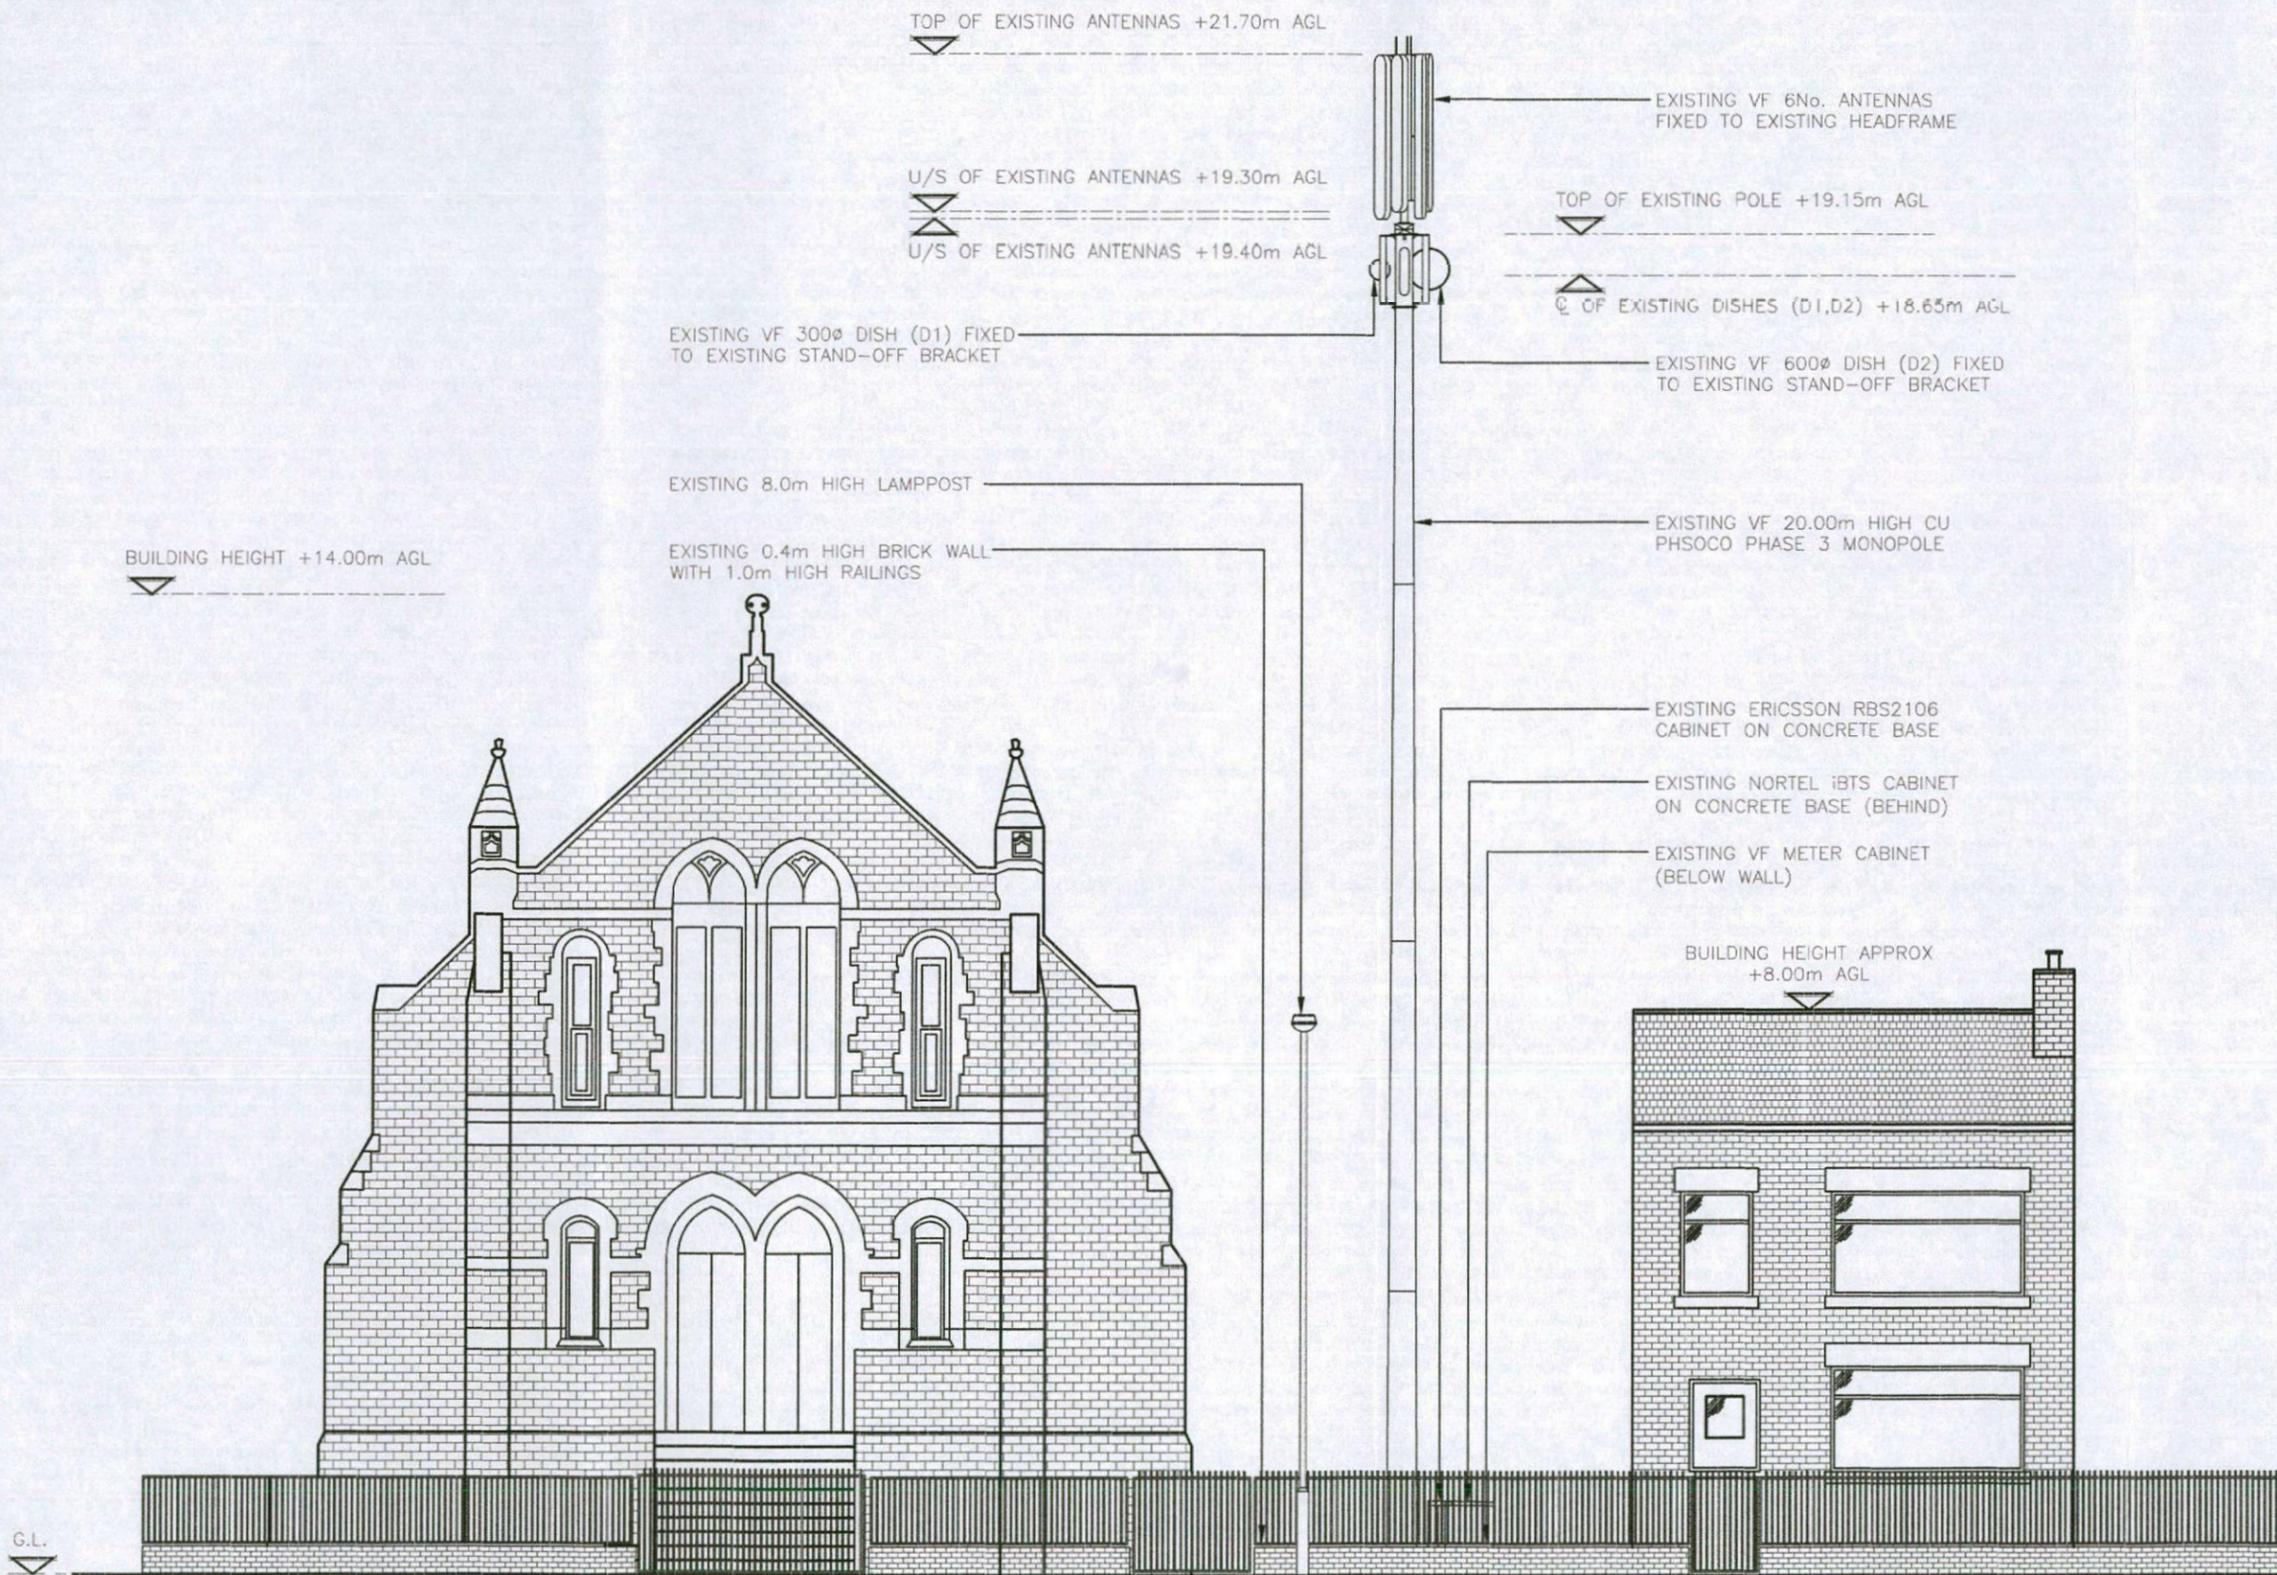

EXISTING NORTH ELEVATION
(1:100)

A	Issued for Approval	MC	DW	05.06.15
REV	MODIFICATION	BY	CH	DATE

CLARKE
telecom

Unit E, Madison Place, Northampton Road,
Manchester, M40 5AG
Tel: 0161 785 4500
Fax: 0161 785 4501
Web: www.clarke-telecom.com

vodafone
CTIL - BEACON

Cell Name Opt.

SUPERBODIES -

Cell ID No

CTIL	TEF	VF
108580	071720	03612

Site Address / Contact Details

ST MATTHEWS BUILDING
HIGH STREET
ROYSTON, BARNSTLEY
SOUTH YORKSHIRE
S71 4RA

Drawing Title:
EXISTING SITE ELEVATION

Purpose of issue: PLANNING Dwg Rev:

Drawing Number: 300 A

Surveyed By: DW Original Sheet Size: A3 Pack Issue:

Drawn: MC Date: 27.05.15 Checked: DW Date: 05.06.15 A

ALL DIMENSIONS ARE IN mm UNLESS NOTED OTHERWISE

N.G.R E: 436119 N: 411372

CONCESSION REQUIRED NO

NOTES:

TOP OF PROPOSED ANTENNAS +21.70m AGL

U/S OF PROPOSED ANTENNAS +19.70m AGL

PROPOSED 6No. ANTENNAS
FIXED TO NEW HEADFRAME

C OF EXISTING DISHES (D1,D2) +18.00m AGL

EXISTING VF 300Ø DISH (D1) FIXED
TO NEW STAND-OFF BRACKET

EXISTING VF 600Ø DISH (D2) FIXED
TO NEW STAND-OFF BRACKET

PROPOSED TYRONE ISC

EXISTING 8.0m HIGH LAMPOST

EXISTING VF 20.00m HIGH CU PHSO
PHASE 3 MONOPOLE TO BE REMOVED AND
REPLACED WITH PROPOSED 20.00m HIGH
CU PHSO PHASE 4.5 MONOPOLE

BUILDING HEIGHT +14.00m AGL

EXISTING 0.4m HIGH BRICK WALL
WITH 1.0m HIGH RAILINGS

EXISTING ERICSSON RBS2106 CABINET
ON CONCRETE BASE TO BE REMOVED


EXISTING NORTEL iBTS CABINET AND
CONCRETE BASE (BEHIND) TO BE REMOVED

EXISTING VF METER CABINET
(BELOW WALL)

PROPOSED 2No. ERICSSON RBS6102
CABINETS ON PLINTHS

BUILDING HEIGHT APPROX
+8.00m AGL

C.L.

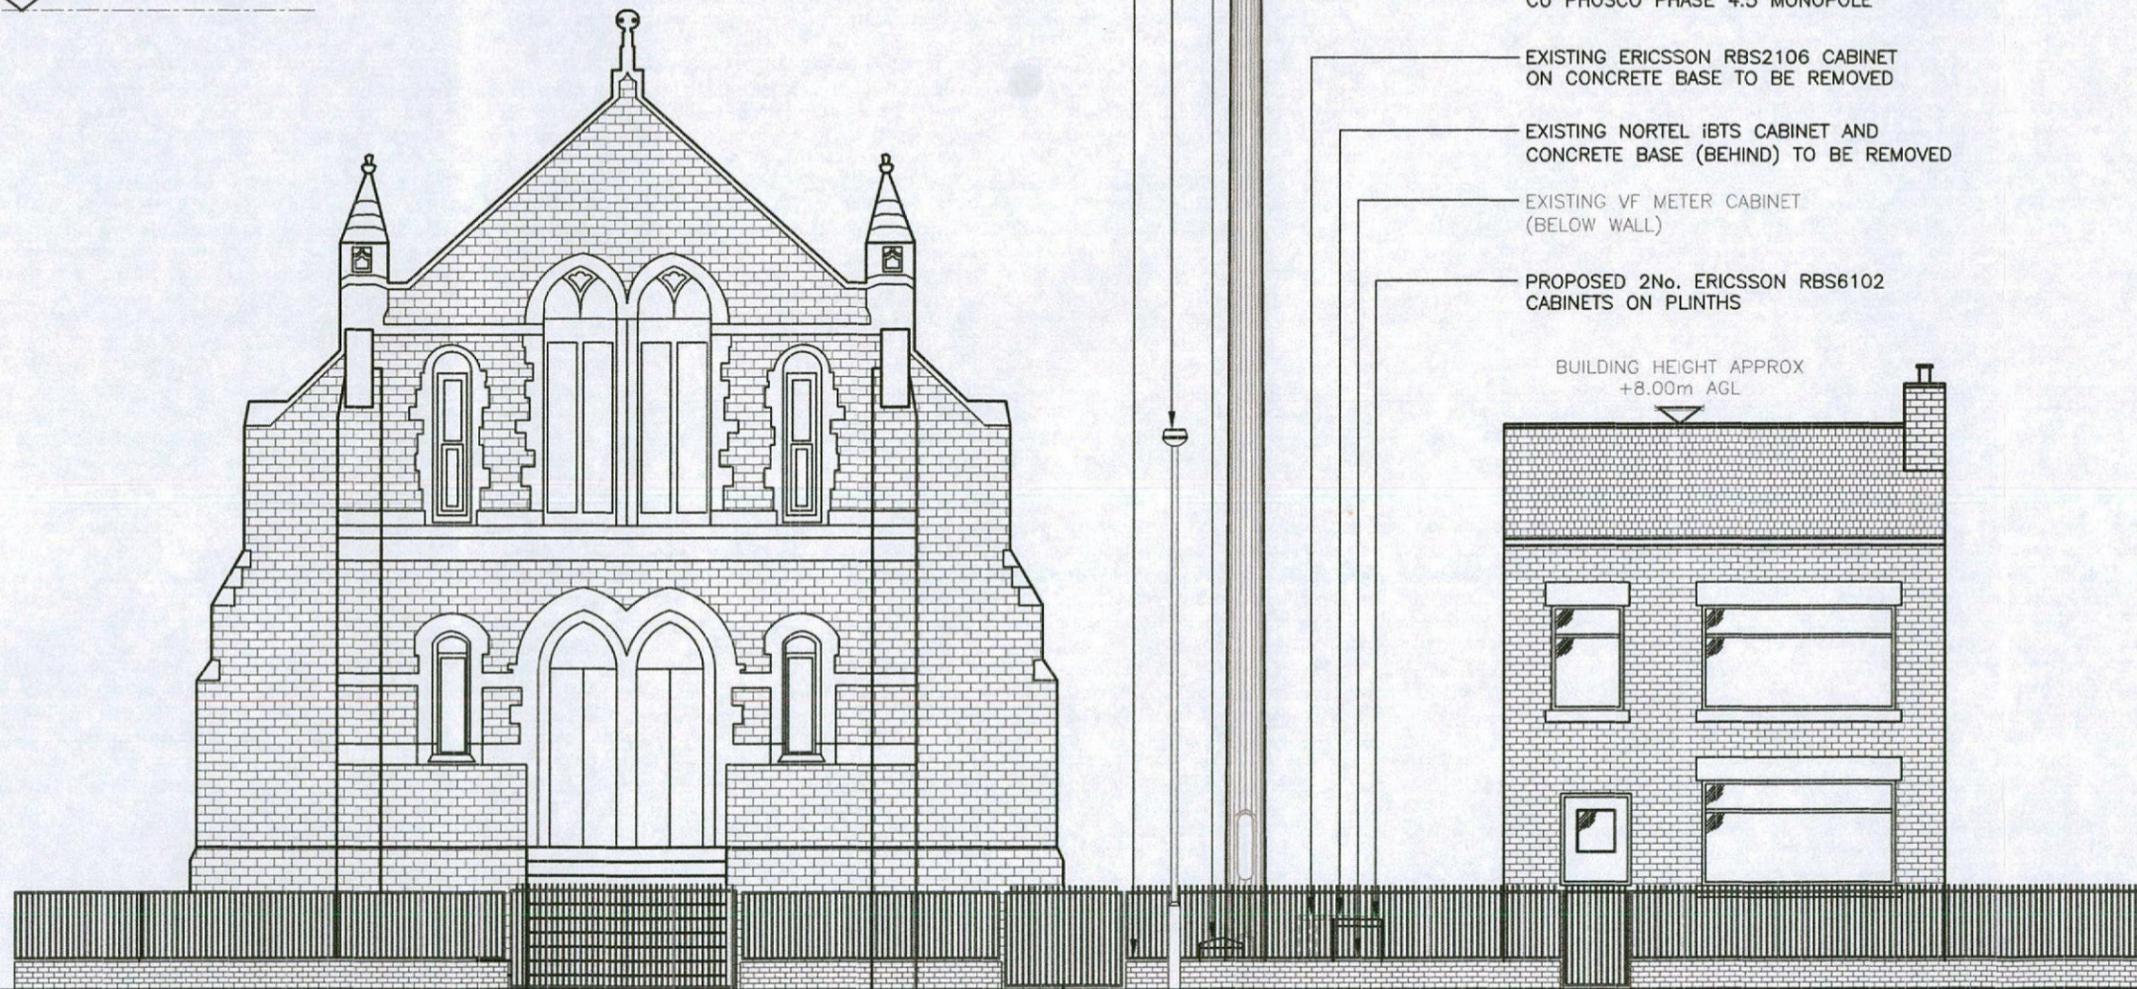

PROPOSED NORTH ELEVATION
(1:100)

The drawings comply with TEF & Vodafone Standard ICNIRP guidelines.
Designed in accordance with CTIL document: SDN0008

REV	A	Issued for Approval	MC	DW	05.06.15
		MODIFICATION	BY	CH	DATE

CLARKE
telecom

Unit E, Madison Place, Northampton Road,
Manchester, M40 5AG
Tel: 0161 785 4500
Fax: 0161 785 4501
Web: www.clarke-telecom.com

vodafone
CTIL - BEACON

Cell Name	Opt.
SUPERBODIES	-

Cell ID No		
CTIL	TEF	VF
108580	071720	03612

Site Address / Contact Details

ST MATTHEWS BUILDING
HIGH STREET
ROYSTON, BARNSELY
SOUTH YORKSHIRE
S71 4RA

Drawing Title: PROPOSED SITE ELEVATION				
Purpose of issue: PLANNING				Dwg Rev:
Drawing Number: 301				A
Surveyed By: DW	Original Sheet Size: A3		Pack Issue:	
Drawn: MC	Date: 27.05.15	Checked: DW	Date: 05.06.15	A