



Side Elevation
1 : 25


Front Elevation
1 : 25

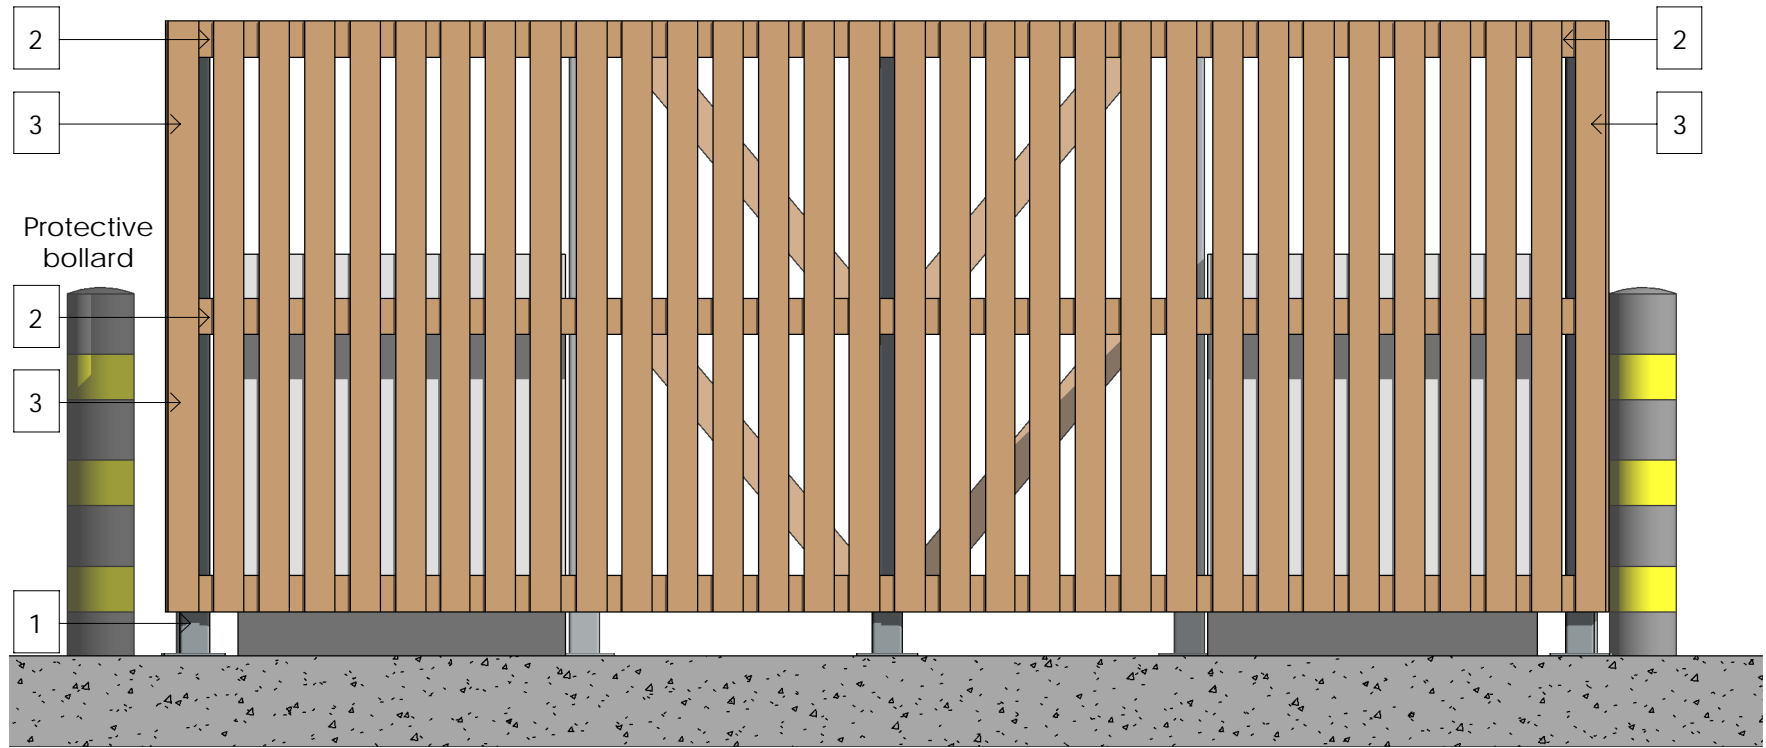

Rear Elevation
1 : 25

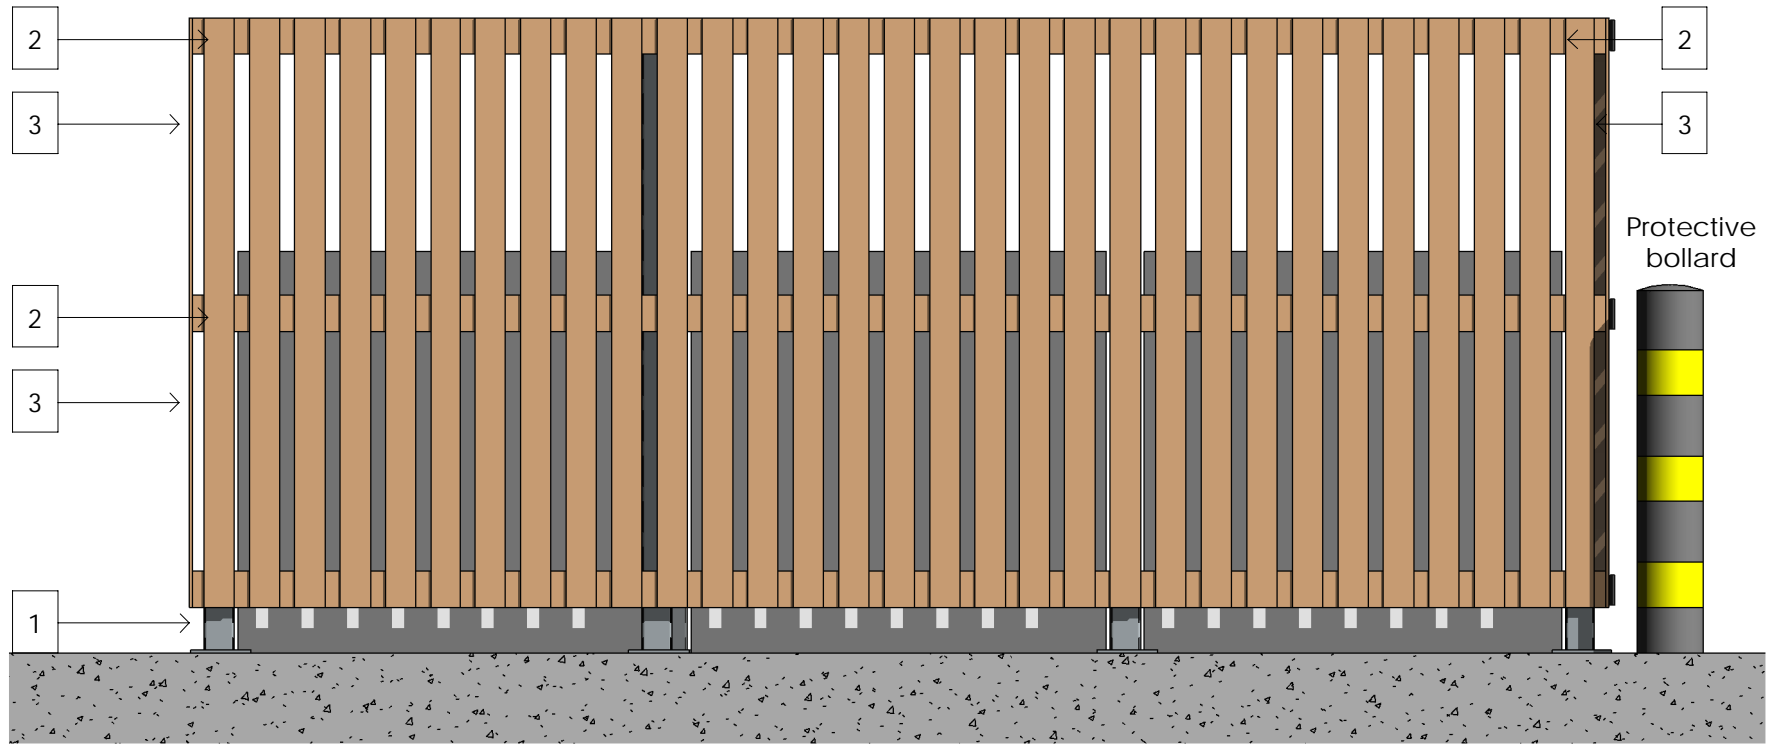

Side Elevation
1 : 25

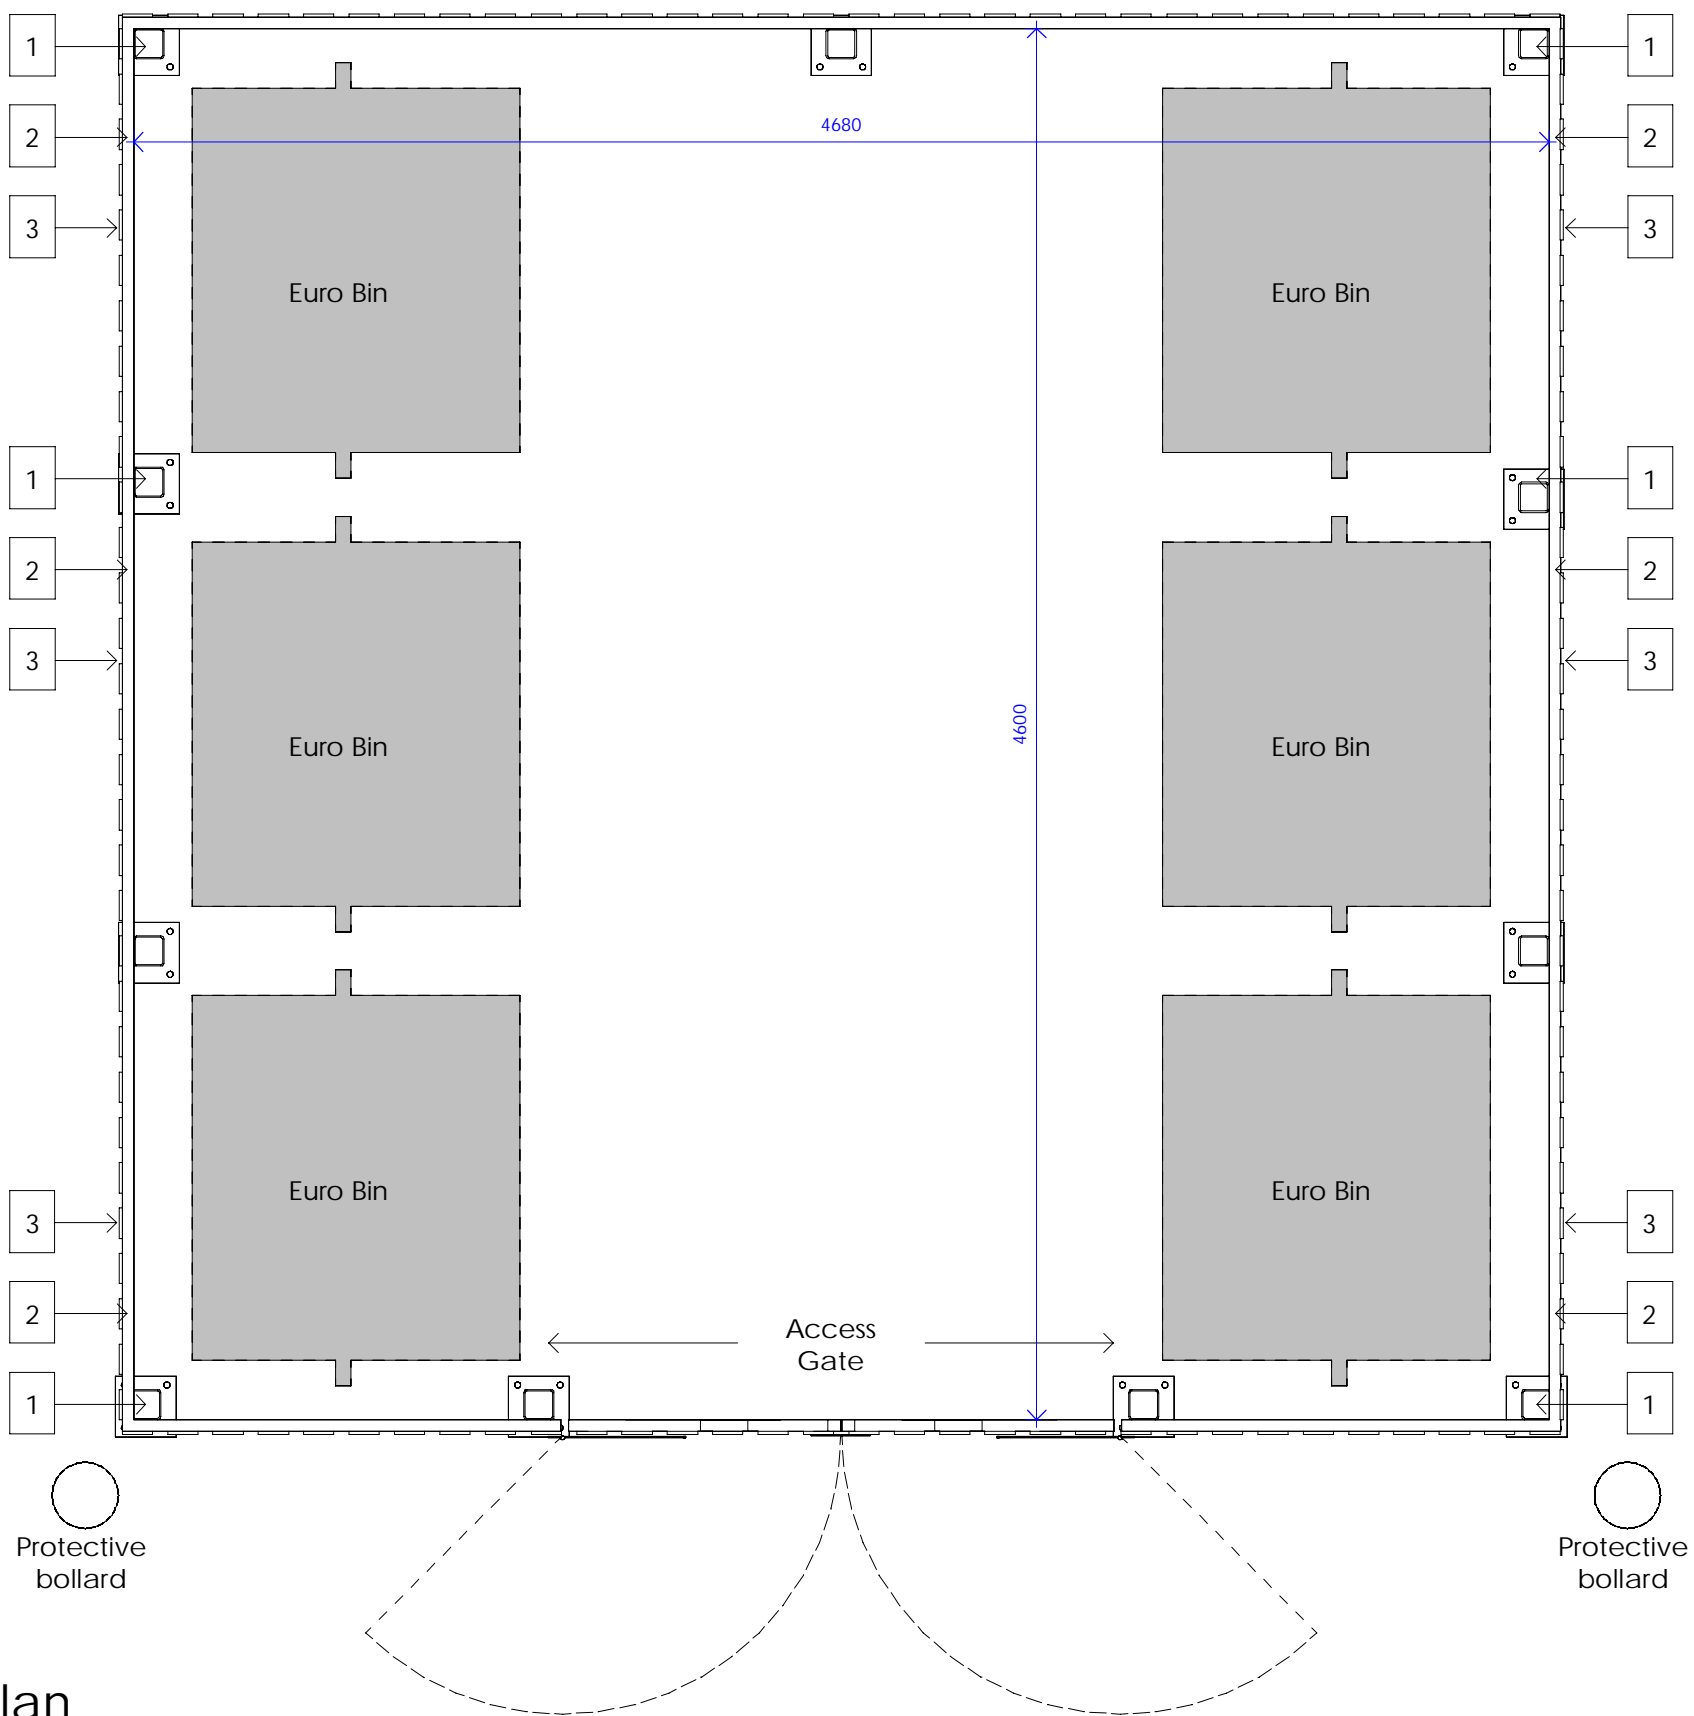

Plan
1 : 25

The Harris Group Ltd does not accept liability for any deviation to our drawings or specification. This Drawing is copyright and may not be reproduced in whole or part without written authority. Do not Scale from this drawing.

PLANNING DRAWING

This drawing has been prepared for submission to the relevant Local Authority as part of a Planning Application. It is not intended to assist with the pricing of any elements.

For Structural details refer to the Structural & Civil Engineers detailed design drawings & specifications.

For M&E information, refer to the M&E Engineers and sub contractor's design drawings & specifications.


For Health & Safety information, refer to the Designers Risk Assessments. This drawing is copyright and may not be reproduced in whole or part without written authority.

Drawing Revisions				Drawn	Chk'd By
Rev	Date	Description			

Material Key

- 100x100mm galvanised steel posts and base plates bolted to service yard slab
- 38x125mm treated s/w timber rails bolted through steel posts with galvanised bolts
- 95x10mm vertical boards nail-gunned to outer-face of horizontal rails

For Bin Store locations please refer to Site plan

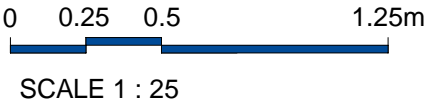

THE HARRIS PARTNERSHIP

Wakefield Manchester Milton Keynes Reading London Harrogate

Architecture
Masterplanning
Interior Design

www.harrispartnership.com

Client
Harworth Estates Investments Limited

Harworth

Project Title
PROPOSED PLOT 7 DEVELOPMENT
Dearne Valley Parkway
Rockingham
Barnsley

Drawing Title					
Bin Store					
Drawn	Checked	Scale @A2	BIM status	Date	
RH	CS	1 : 25	D2	08/23	
Drawing Status			Rev.	THP Project No	
TENDER				12006-5	
Project No.	Originator	Volume	Level	Type	Role Number
12006-5	-THP	-XX	-XX-	DR-	A-10 31