


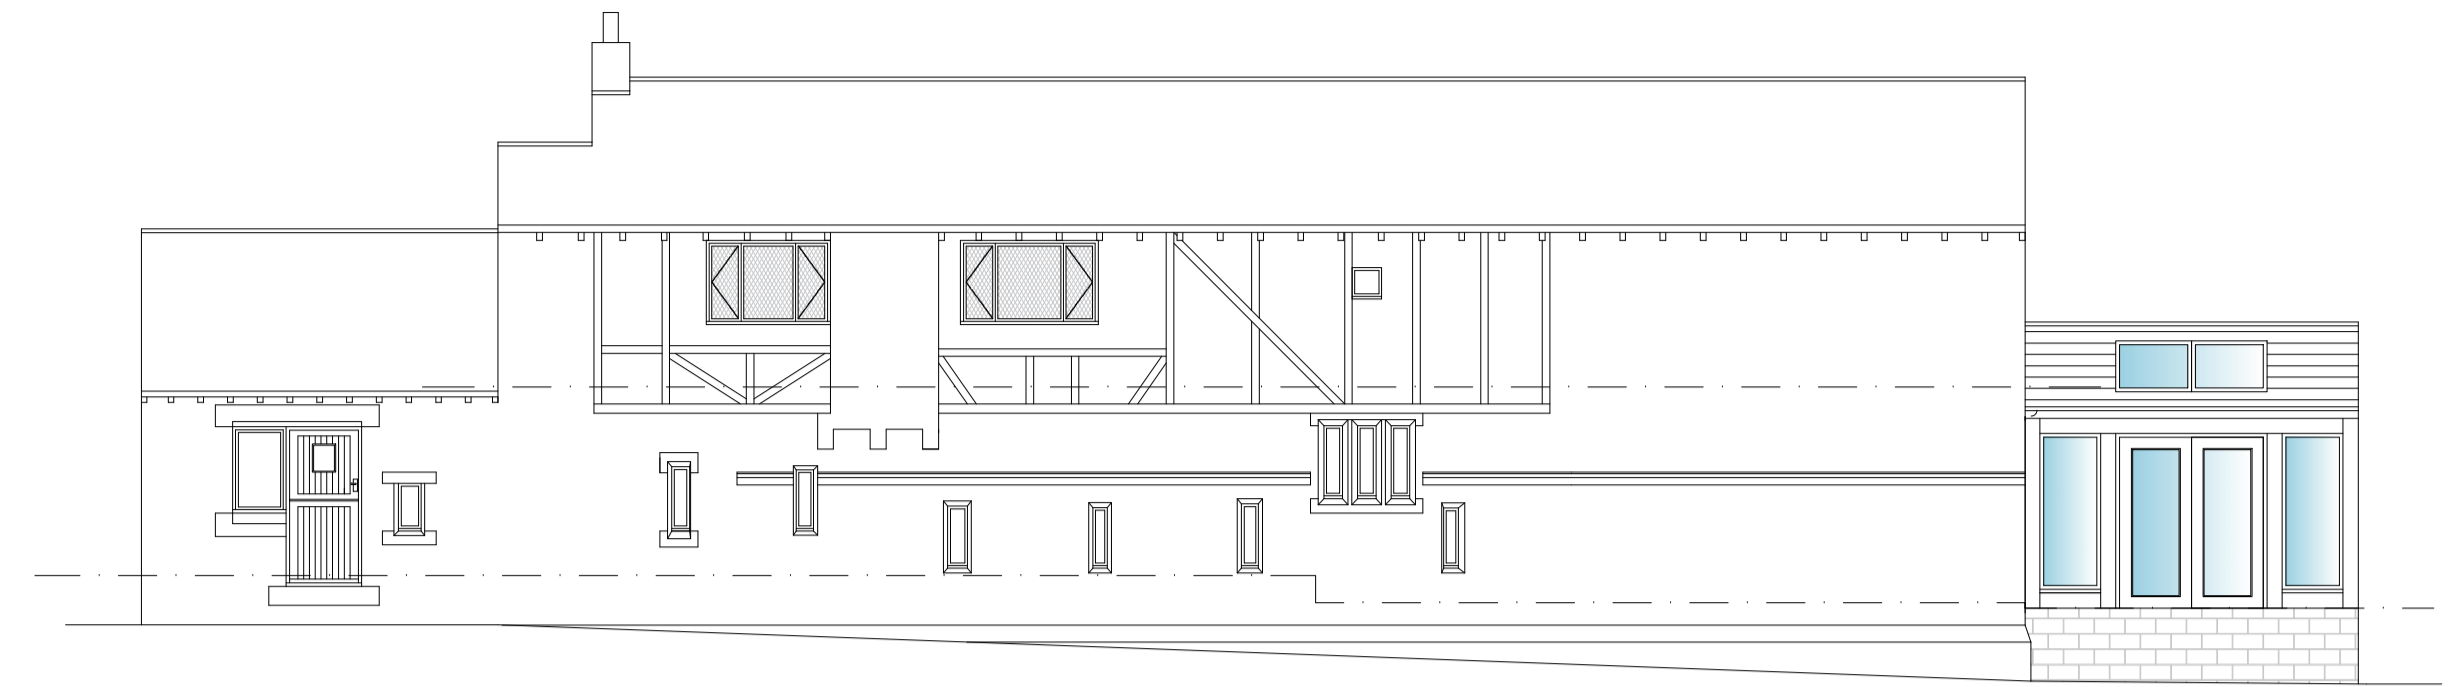


**PROPOSED FRONT ELEVATION**  
SCALE 1:100



**PROPOSED REAR ELEVATION**  
SCALE 1:100



**EXISTING FRONT ELEVATION**  
SCALE 1:100

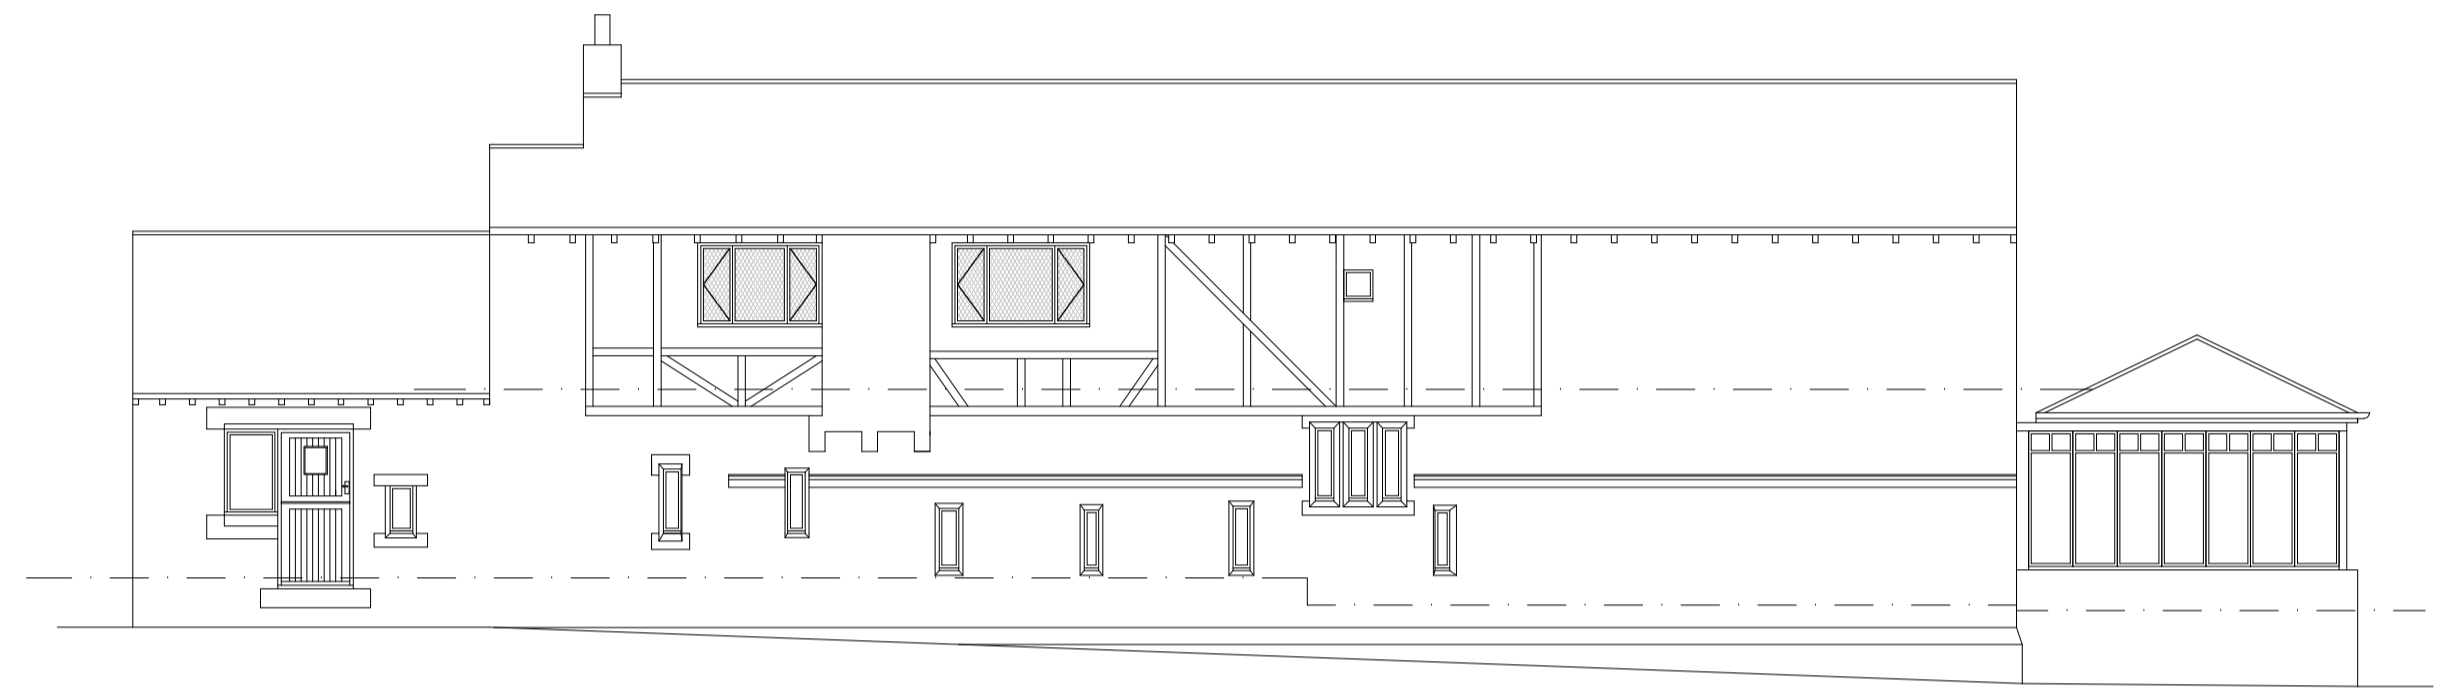


**EXISTING REAR ELEVATION**  
SCALE 1:100




**EXISTING SIDE ELEVATION**  
SCALE 1:100



**PROPOSED SIDE ELEVATION**  
SCALE 1:100

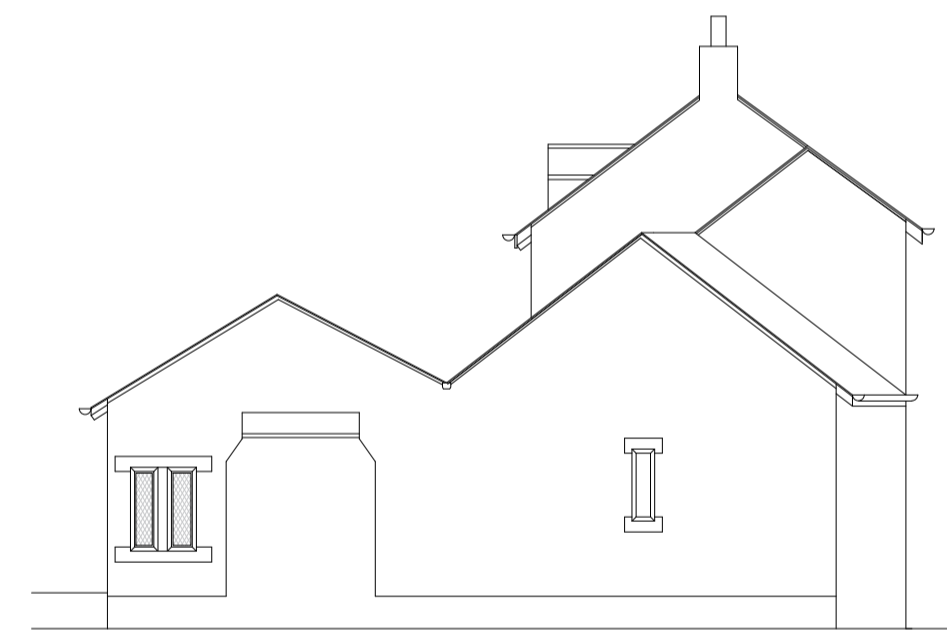

**EXISTING SIDE ELEVATION**  
SCALE 1:100

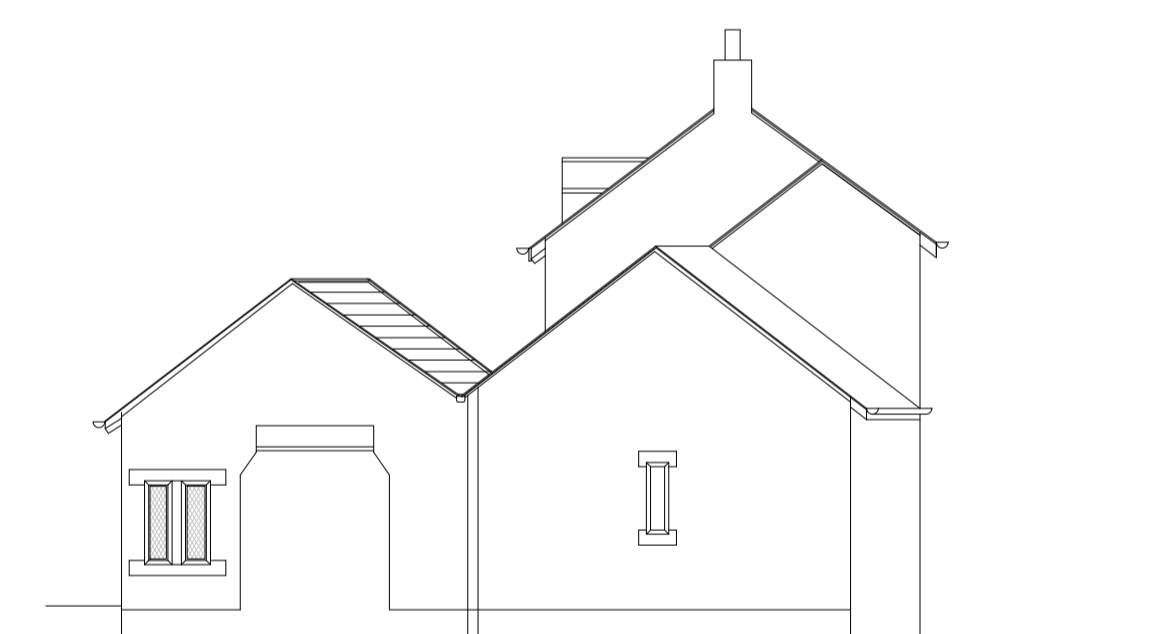

**PROPOSED SIDE ELEVATION**  
SCALE 1:100

		8 MORSTON BUSINESS PARK, WHALEY ROAD, BARUGH GREEN, BARNSELY, S75 1HQ		Phone: 01226 208482 Fax: 01226 283030 Email: info@whiteaguspартnership.co.uk Web: www.whiteaguspартnership.co.uk	
ARCHITECTURAL SERVICES AND SURVEYORS					
Project: PROPOSED EXTENSION AT COACH HOUSE, DONCASTER ROAD BARNSELY, S71 5EZ			Client: JAAN & PHILIPPA		
Drawing Title: ELEVATIONS			Date: JUNE 2018		Scale: 1:50 @ A1
			Ref: 17-207	Dwg. No. 02	Rev. F
Date	Suffix	Description	Date	Suffix	Description
09/07/2018	A	REVISED TO CLIENTS REQUIREMENTS	14/08/2019	F	REVISED FOR PLANNING
16/07/2018	B	SUN ROOM REVISED			
30/08/2018	C	SUN ROOM REVISED			
10/09/2018	D	WINDOW REVISED			
13/02/2019	E	REVISED FOR PLANNING			