


HOUSE TYPE 847 & 889

889 - AS - PLOTS - 24, 31 & 45
847 - OP - PLOTS - 25, 30 & 46




GROUND FLOOR PLAN

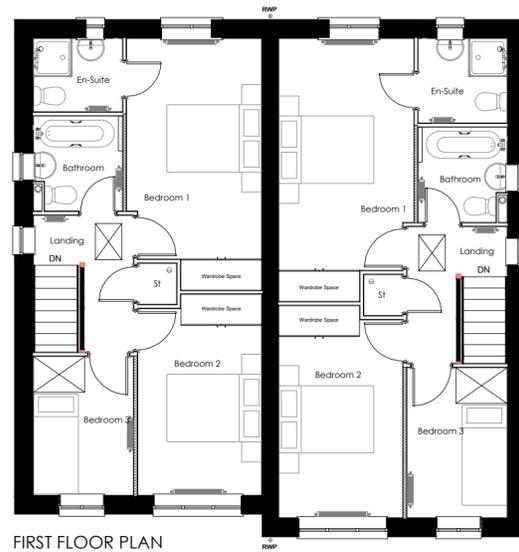


FIRST FLOOR PLAN



FRONT ELEVATION

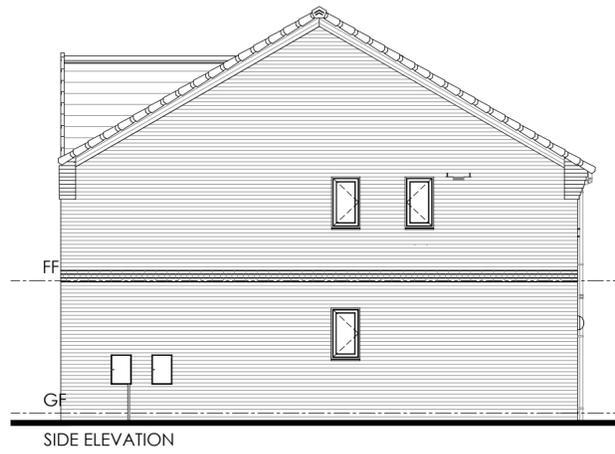

SIDE ELEVATION

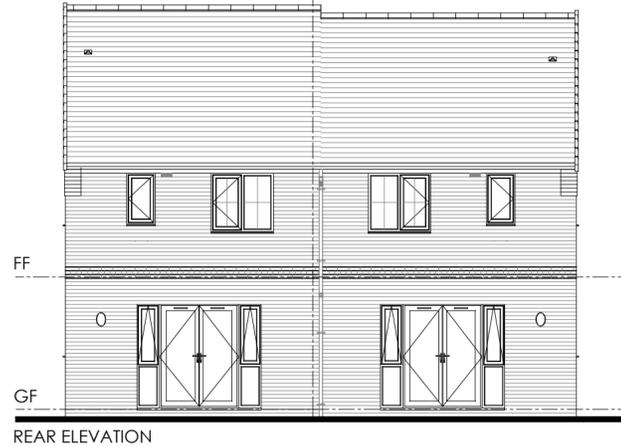

REAR ELEVATION



SIDE ELEVATION



A UPDATED PLOTS NUMBERING BC JC 15.05.24

REV DESCRIPTION BY CHKD DATE

LOROC
ARCHITECTS

25A PARK SQUARE WEST, LEEDS, LS1 2PW
T: 0113 233 7755 W: www.loroc.co.uk

3RD FLOOR, 86 - 90 PAUL STREET, LONDON, EC2A 4NE
T: 0203 875 5333

CLIENT
HOOBER HOMES

PROJECT
WEST STREET, WORSBROUGH, BARNSELEY

TITLE
HOUSE TYPE HT889 & 847

DRAWING NO. 1724-111 REVISION A
SCALE 1:100 @ A2 DATE NOV 23
DRAWN BY BC CHECKED BY BC

PURPOSE OF ISSUE
 PLANNING BUILDING REGS TENDER
 COMMENT INFORMATION CONSTRUCTION

THIS DRAWING IS COPYRIGHT AND THE INTELLECTUAL PROPERTY OF LOROC ARCHITECTS LIMITED. THIS DRAWING MAY NOT BE REPRODUCED BY WHOLE OR IN PART WITHOUT WRITTEN AUTHORITY. NO DIMENSIONS TO BE SCALED FROM THIS DRAWING. ALL DIMENSIONS TO BE CHECKED ON SITE PRIOR TO COMMENCEMENT OF WORKS AND ANY DISCREPANCIES REPORTED TO THE ARCHITECT/ENGINEER/CONTRACTOR.