




PROPOSED FRONT ELEVATION
FIRST FLOOR WINDOWS TO FRONT ELEVATION OPTIONAL

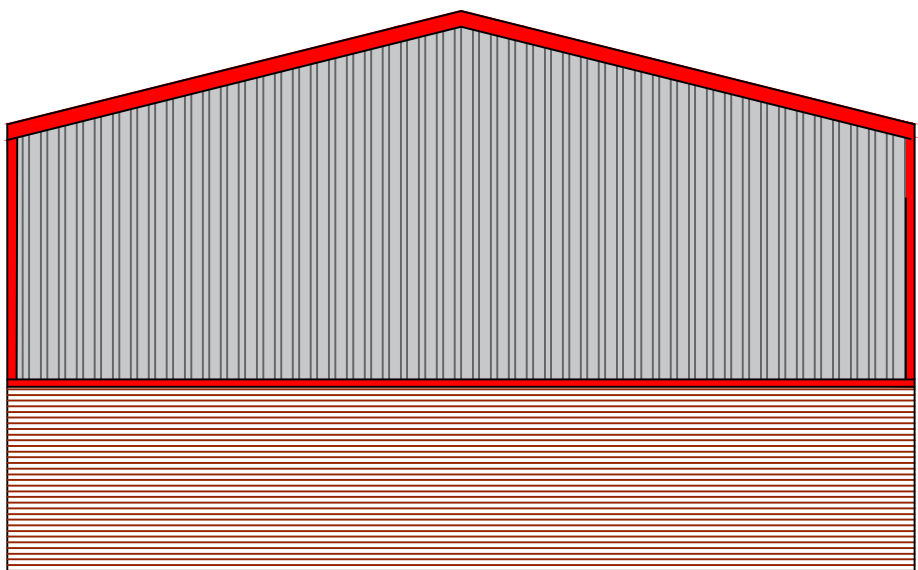


PROPOSED SIDE ELEVATION

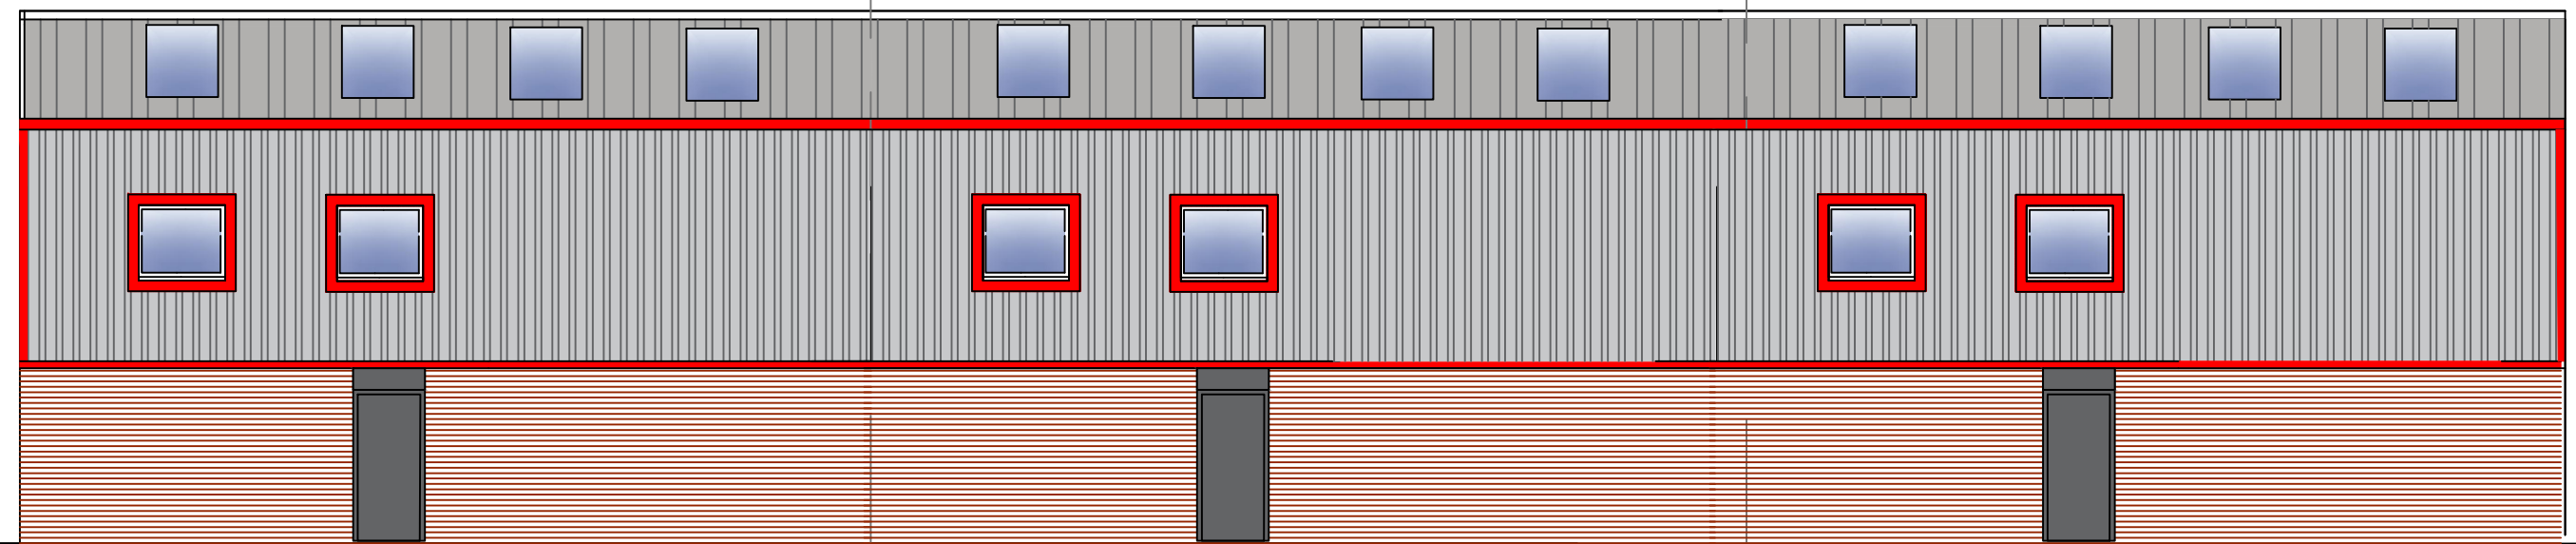

PROPOSED REAR ELEVATION

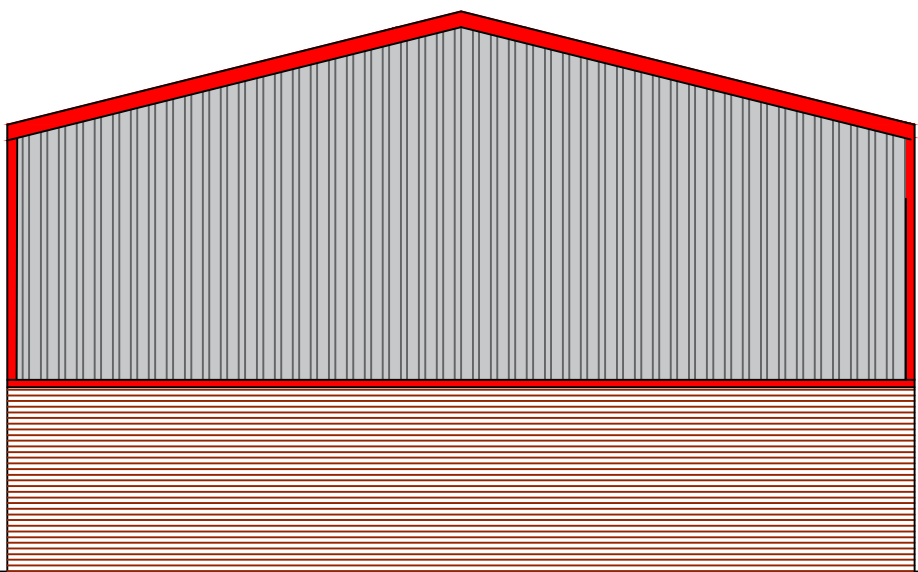

PROPOSED SIDE ELEVATION

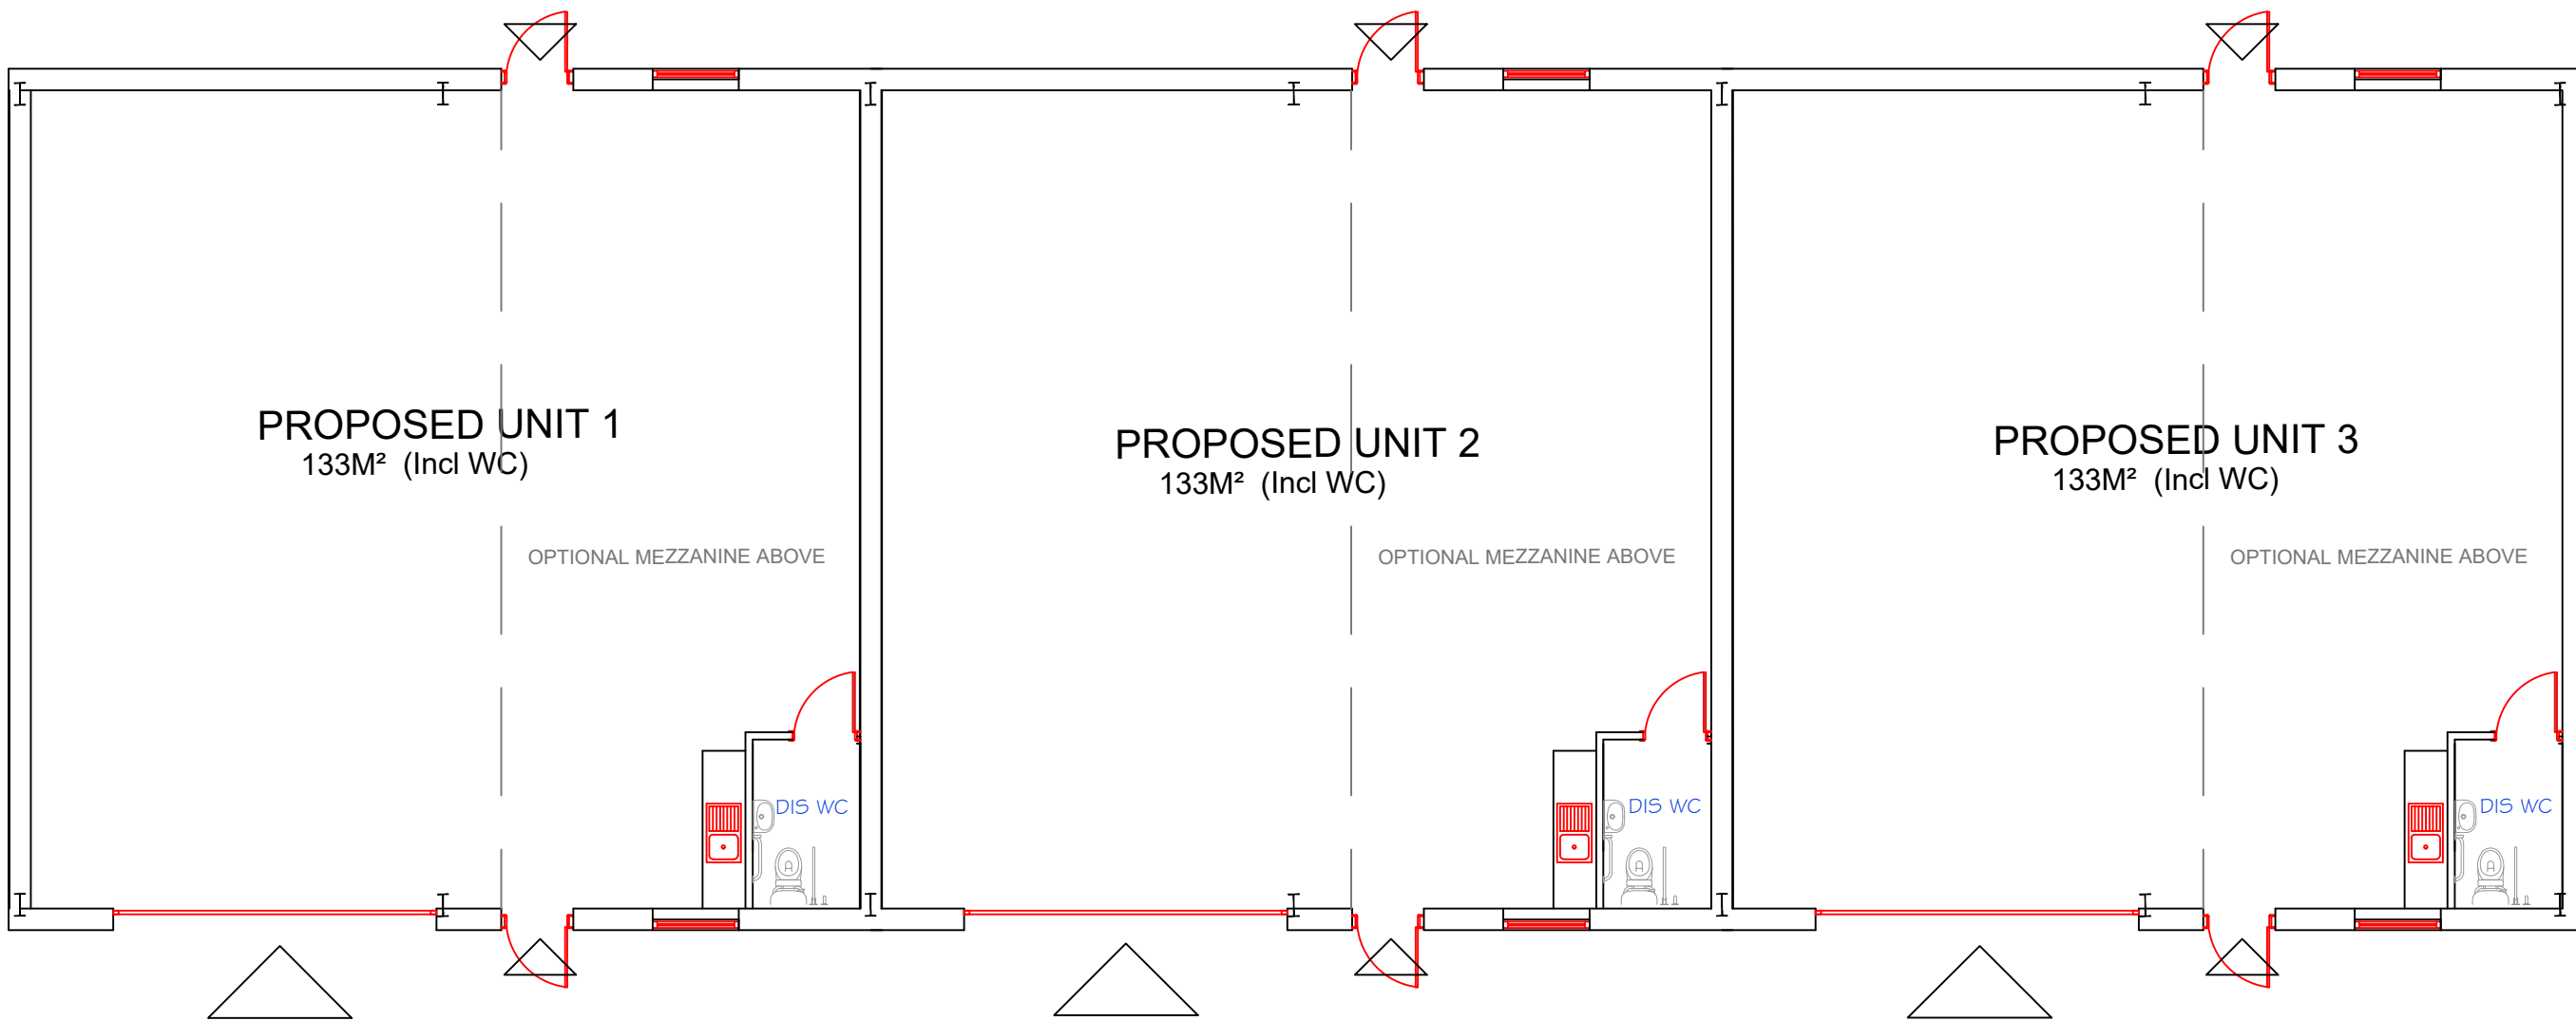


Chartered
Building
Consultancy

Professionalism and Integrity in Construction
All work to be carried out in accordance with the requirements of the Building Regulations, Water Authority and the Construction (Design and Management) Regulations currently in force.

Do not scale from this drawing. Architect to be notified of any discrepancies.

Verify relevant dimensions on site before commencing work or preparing shop drawings.

-	(P)	Issued for planning reports	16/08/
-	(IC)	Issued for Client comments	29/07/
Rev:	ISSUE	Description:	By: Date:
Rev A-Z	ISSUES	Rev A-Z (PA) - Planning Application (BC) - Building Control Application (T) - For Tender (P) - Preliminary (IC) - For Information/Comments (A) - For Approval (C) - For Construction	

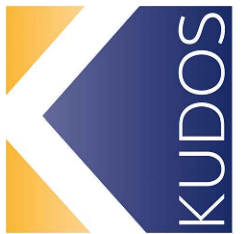

ARCHITECTURAL DESIGN &
BUILDING CONSULTANTS

Website: www.kudosarchitecture.co.uk
Email: info@kudosarchitecture.co.uk
Mob: 07890 515 857 - Tel: 01709 380 947

Project: Proposed Commercial Units at:
Aldham Ind Est, Mitchells Road, Barnsley, S73 8HA

Drawing: Proposed Floor Plan and Elevations

Client:

COPYRIGHT - This drawing is subject to copyright and cannot be reproduced without the permission of the producer.

Scales	1:100 & @ A1	Date	Planning
Drawing Number	MR-02	Revision	-
		Drawn by	CAG