




Full Site Topographical Survey - 1:2000

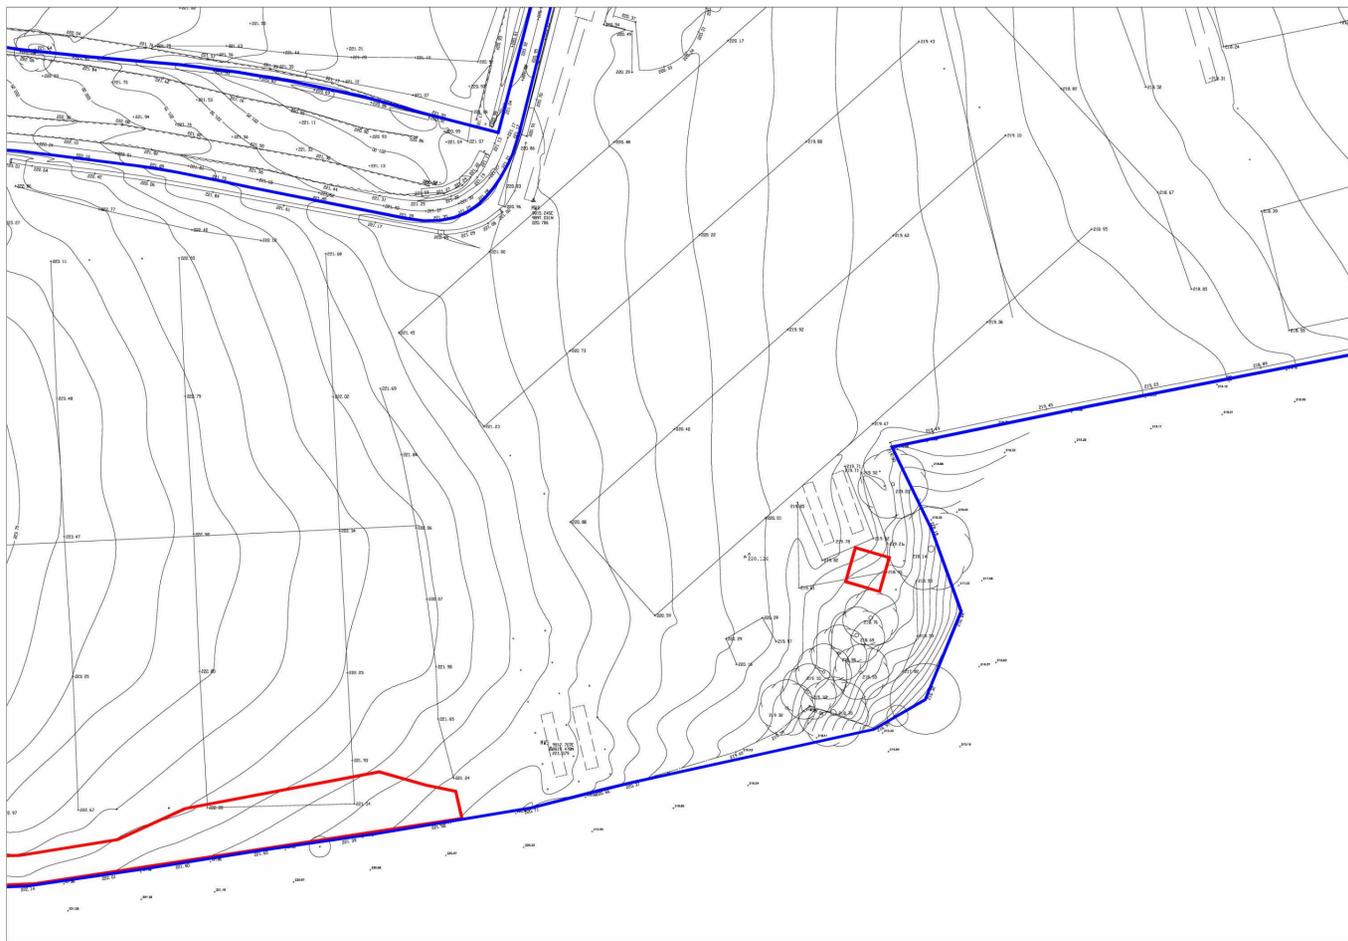


INSET A - Partial Site Topographical Survey - 1:500

LEGEND


-  Planning Application Boundary
-  Other land in Applicants Ownership



SIDE ELEVATION

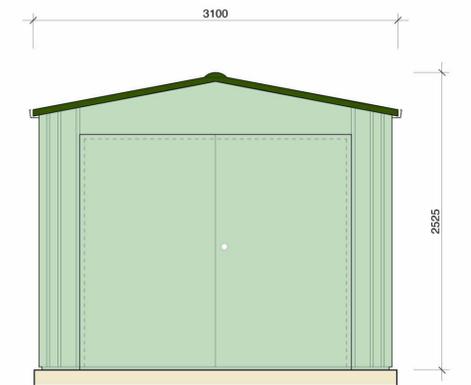

FRONT ELEVATION

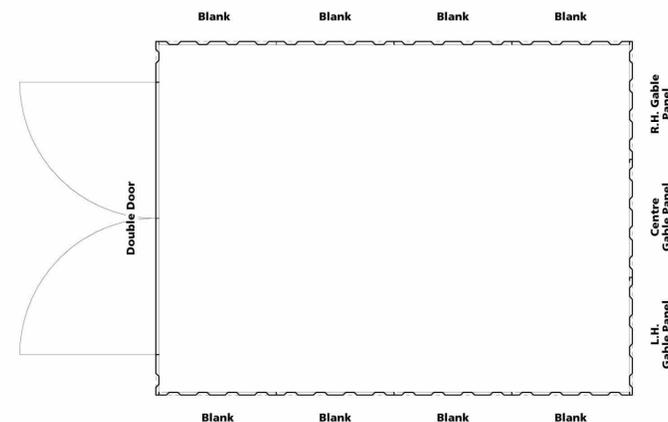

PLAN VIEW

NOTES :

- Colour -**
- External Walls - Standard 'Light Green' BS.4800 (12.B.21).
- External Roof - Standard 'Dark Green' BS.4800 (12.B.27).
- Colours shown on this drawing are for illustrative purposes only.
- Base fixing bolts supplied as standard (base fix and seal by others).
- MINIMUM BASE REQUIREMENTS :**
- If no suitable existing base, then base to be a minimum size of 4150 x 3080 x 125mm thick concrete onto well consolidated hardcore.
- Base to be smooth (float finish), flat, level and square and slightly raised above surrounding ground level.



**GLASDON MANUFACTURING LIMITED**  
 Poulton Business Park • Poulton-le-Fylde • Lancashire • FY6 8JW  
 Tel: 01253 891131 • Fax: 01253 891923  
 e-mail: sales@glasdon-manufacturing.co.uk  
 website: www.glasdon.com

Title:  
 1 No. 4m x 3m Modified Hermit Model H430DE

**A.W.P**

Drawn By: DSq	Scale: 1:30
Date: 17/12/09	Original Drawing Size: A3
Drawing No:	

**EXAMPLE**

Glasdon®. This drawing is issued on the condition that it is not copied reproduced or disclosed to a third party either wholly or in part without the consent in writing of Glasdon Manufacturing Limited.

REV.	DESCRIPTION	DATE	REV.	DESCRIPTION	DATE
P01	Preliminary Issue	10.12.09			



Design Risk Management Reference: CDM/

PROJECT Barnsley BSF - Penistone	SCALE (A1) As shown	DATE 14.09.09	DRAWN DH	CHKD SLL
DRAWING TITLE Location and detail of proposed GRP housing	DRAWING No. BP4L_PEN_AWP_DR_94_BW_LL_17 P01			
Anthony Walker and Partners Limited Tel: 0191 233 0188	10 Summerhill Terrace Fax: 0191 261 1527	Newcastle upon Tyne	NE4 6EB www.awpenvironment.co.uk	