






Ex Right Elevation (As viewed from front) 1:50

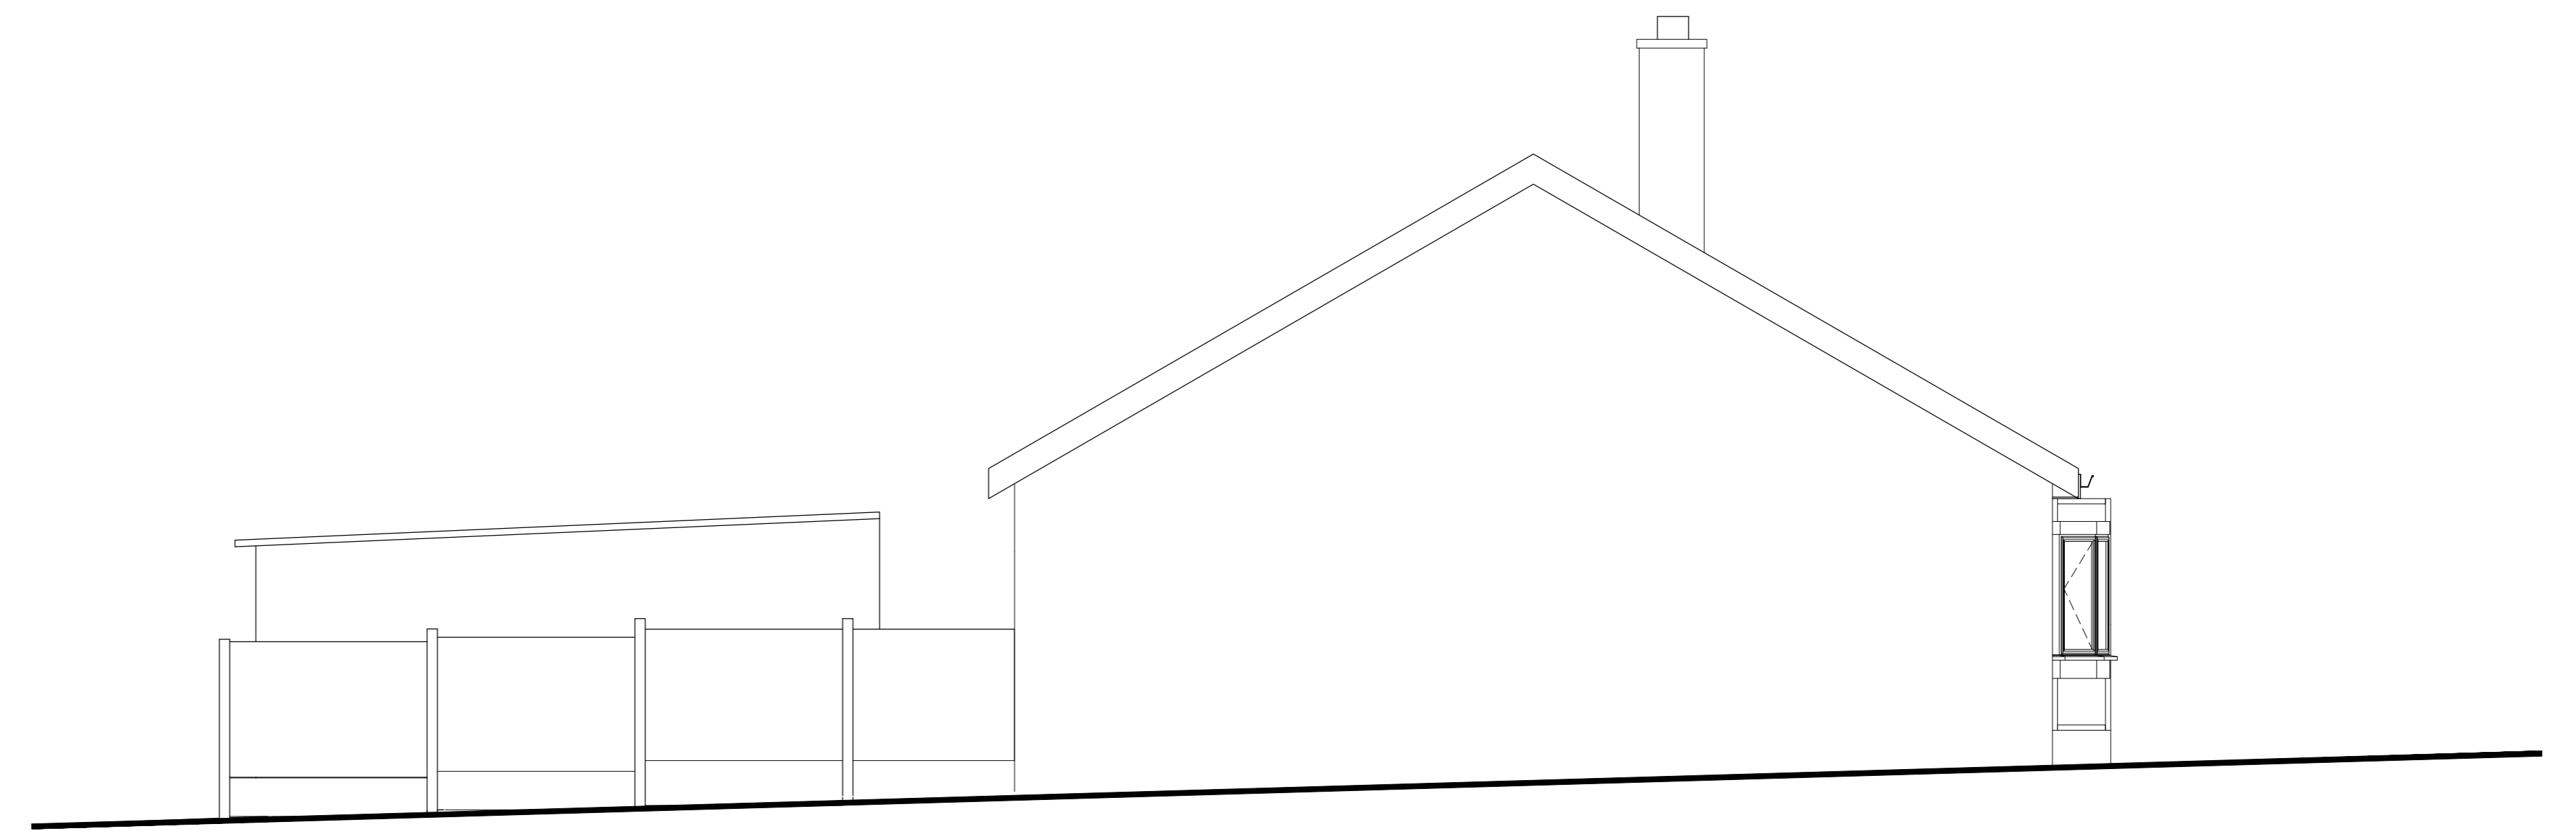

Ex Left Elevation (As viewed from front) 1:50

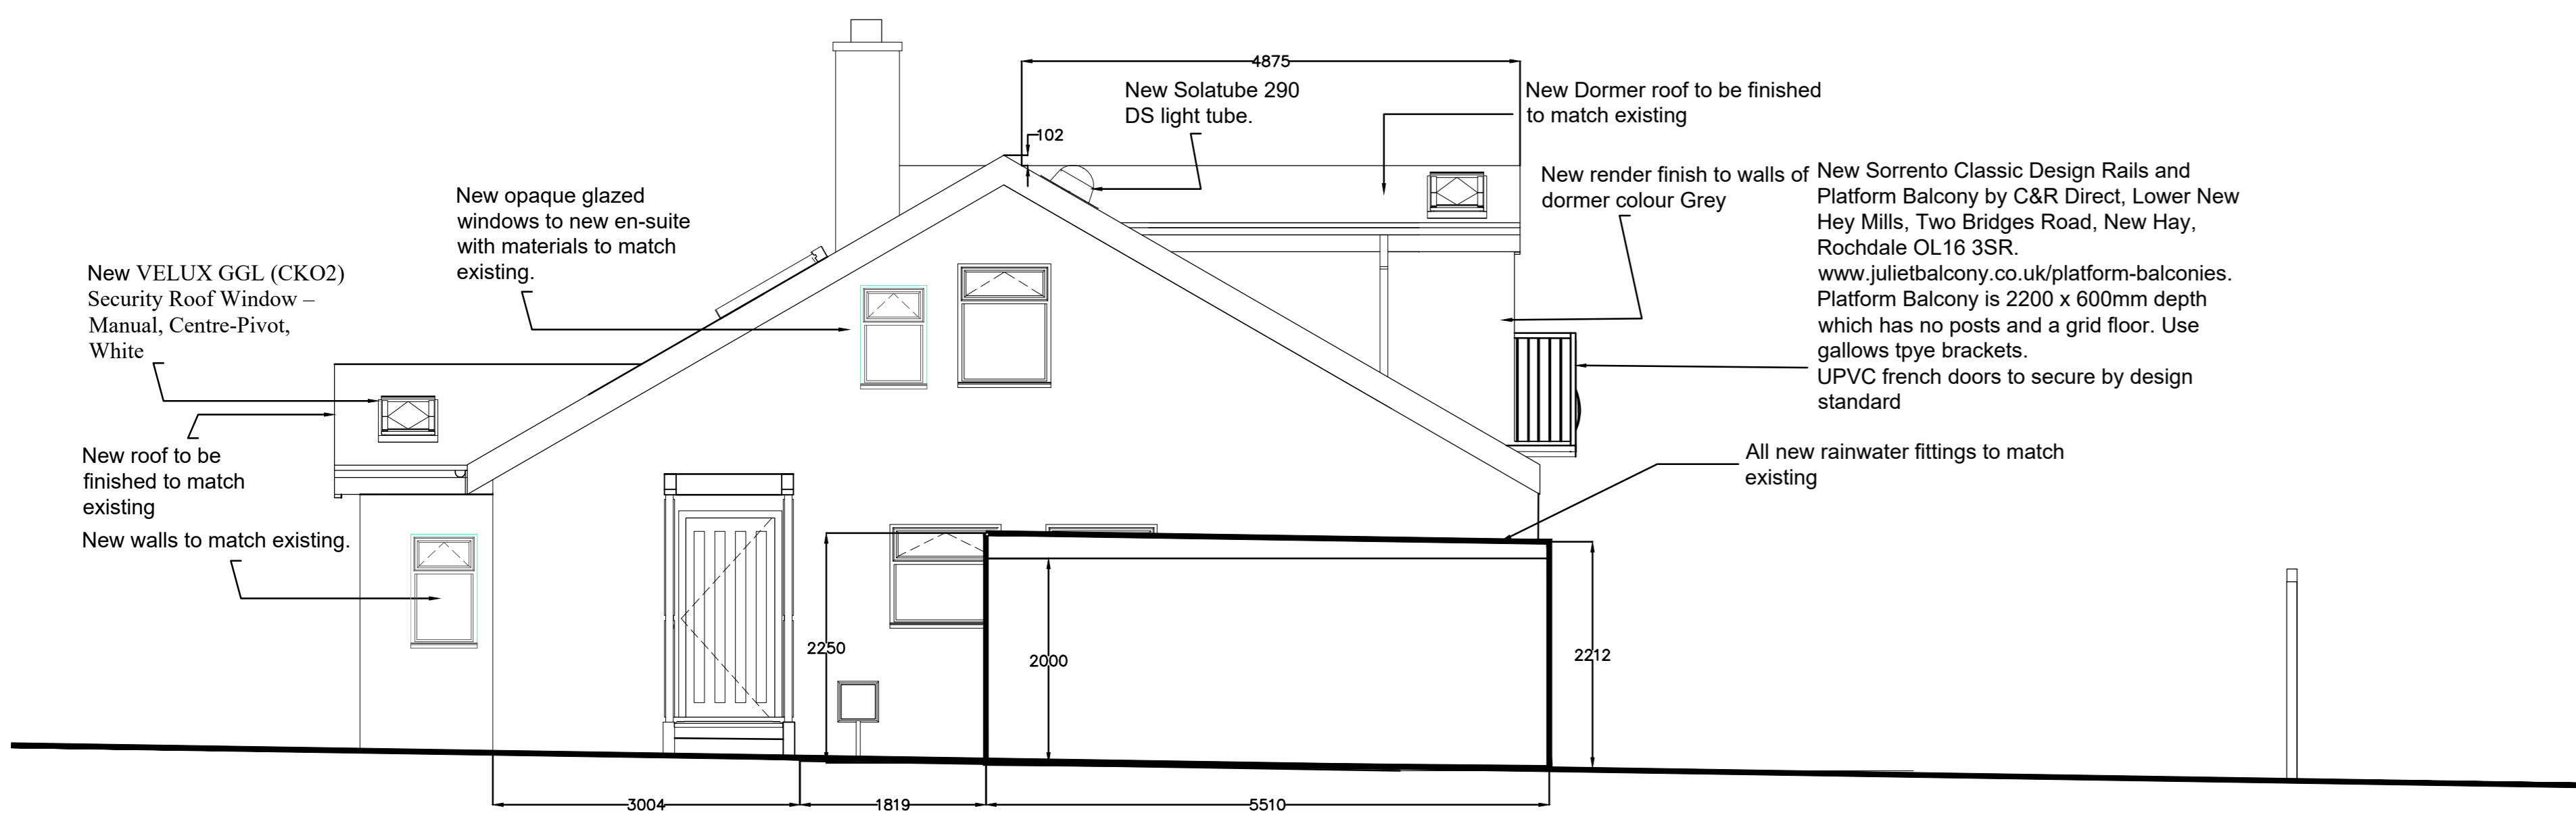

Proposed Right Elevation (As viewed from front)

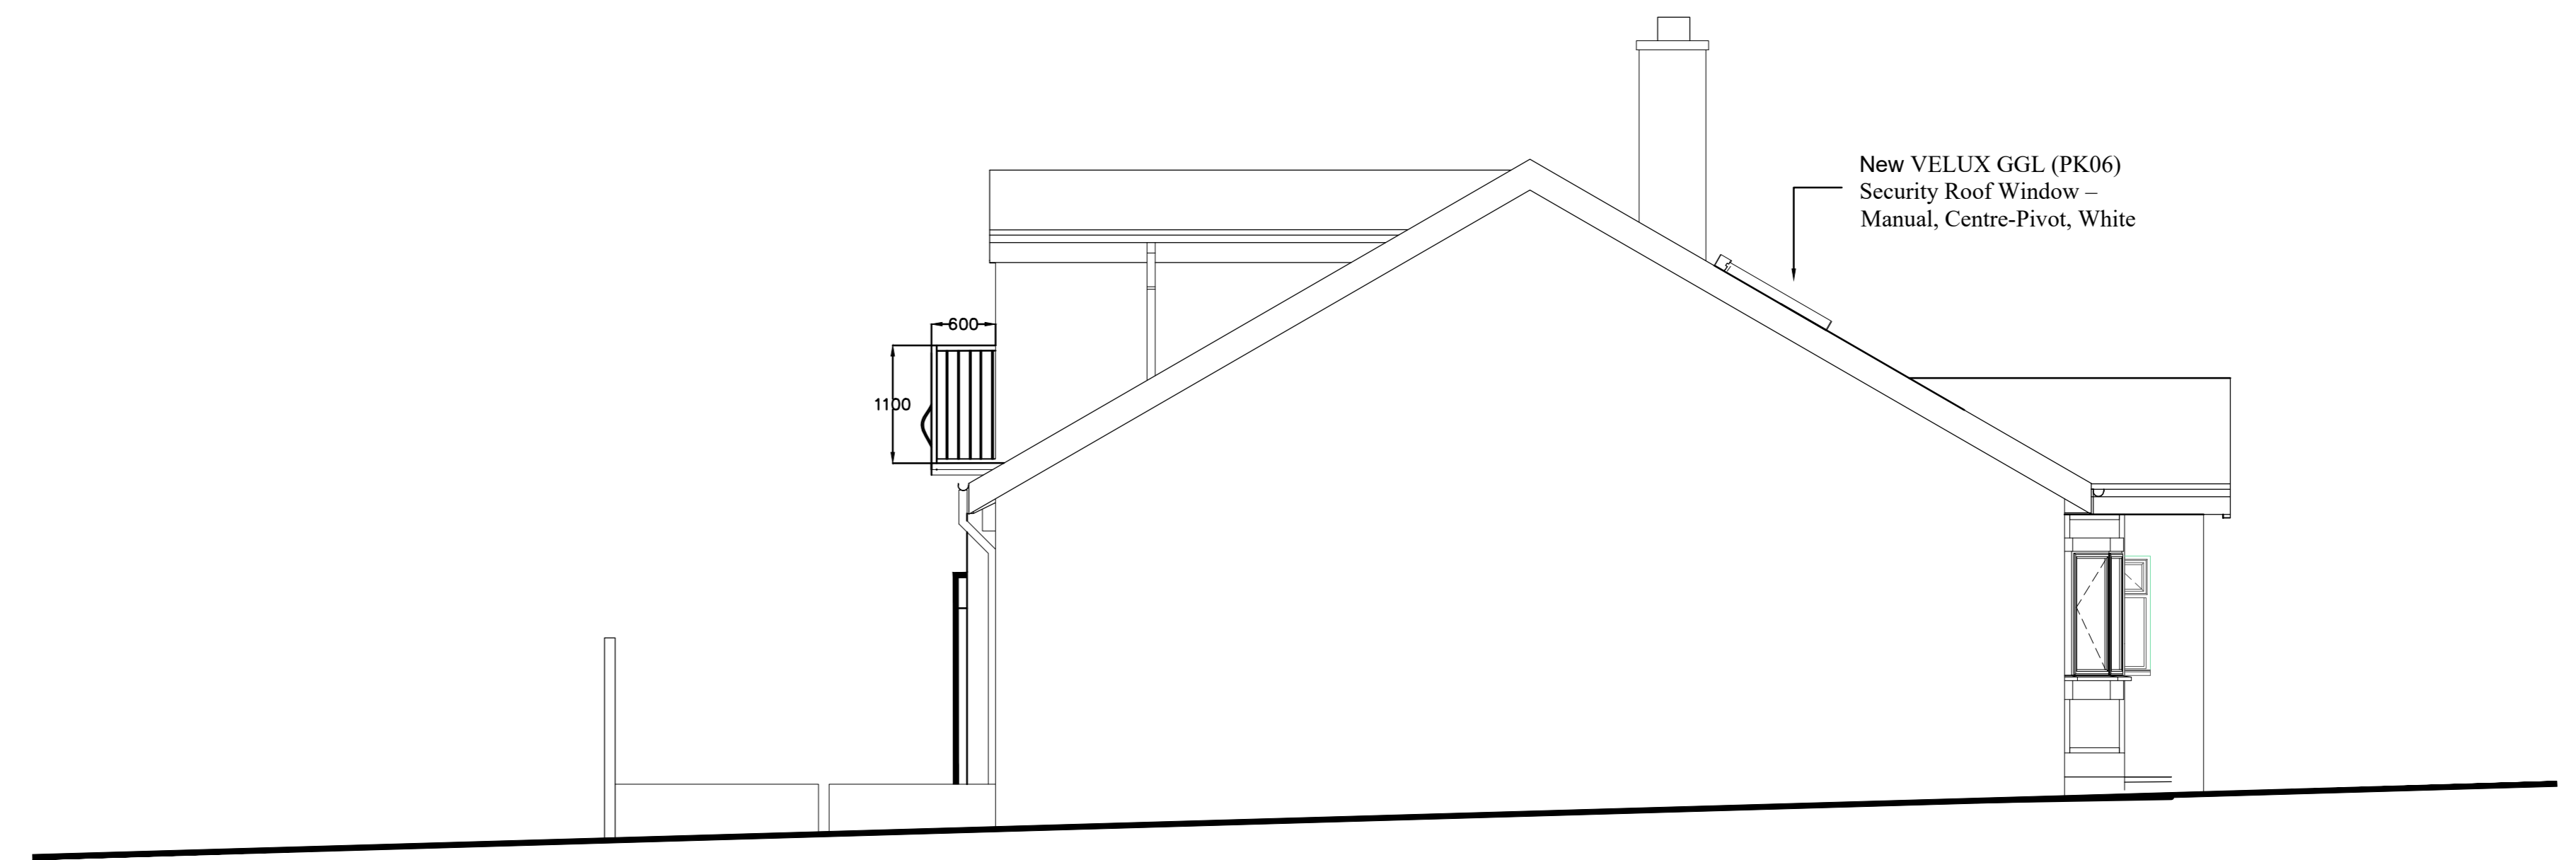


Proposed Left Elevation (As viewed from front - without extended fence) 1:50




Existing Front Elevation 1:50




Existing Rear Elevation 1:50

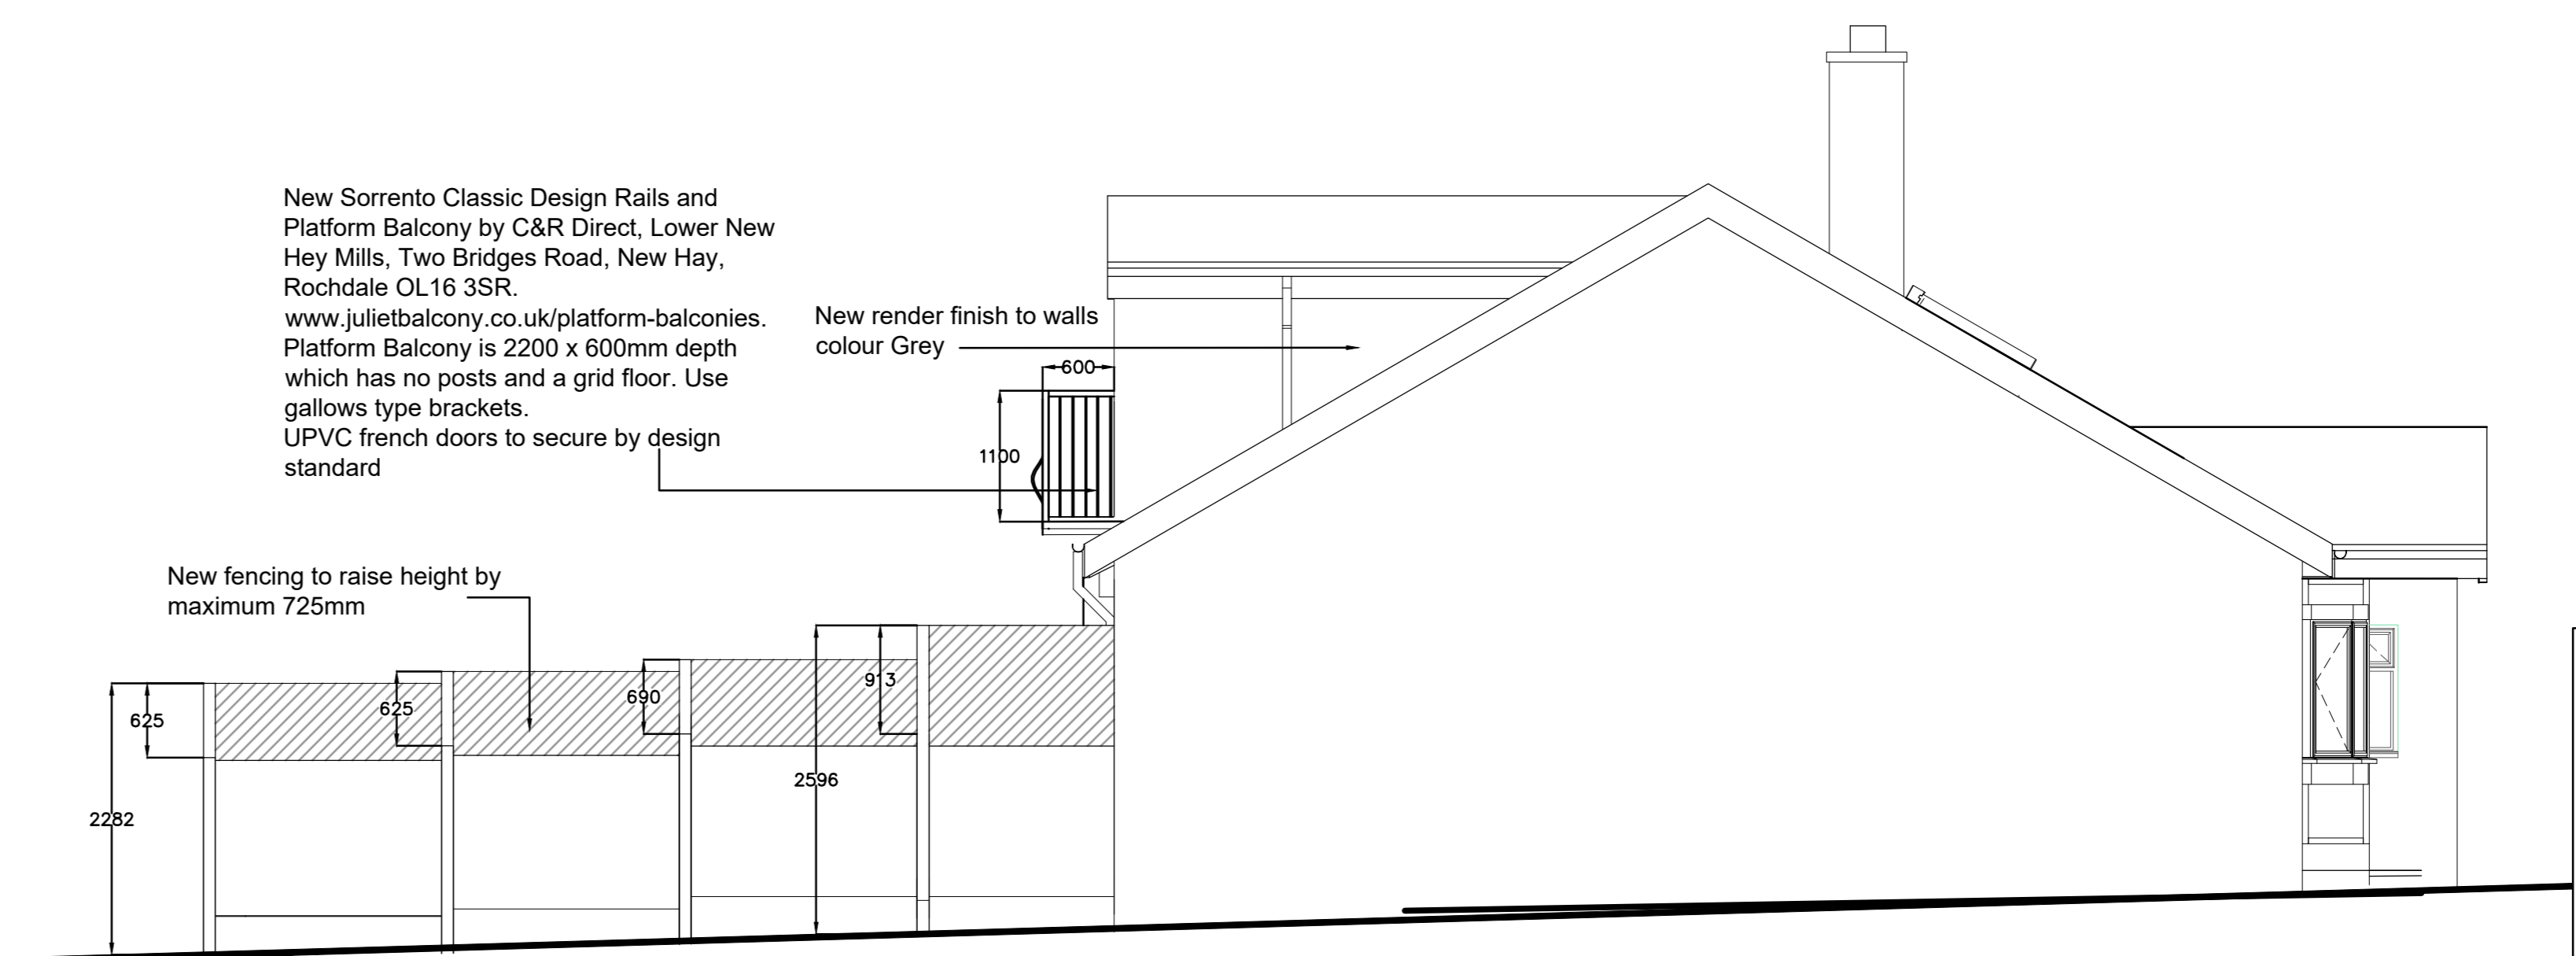

Proposed Left Elevation (As viewed from front with extended fence) 1:50

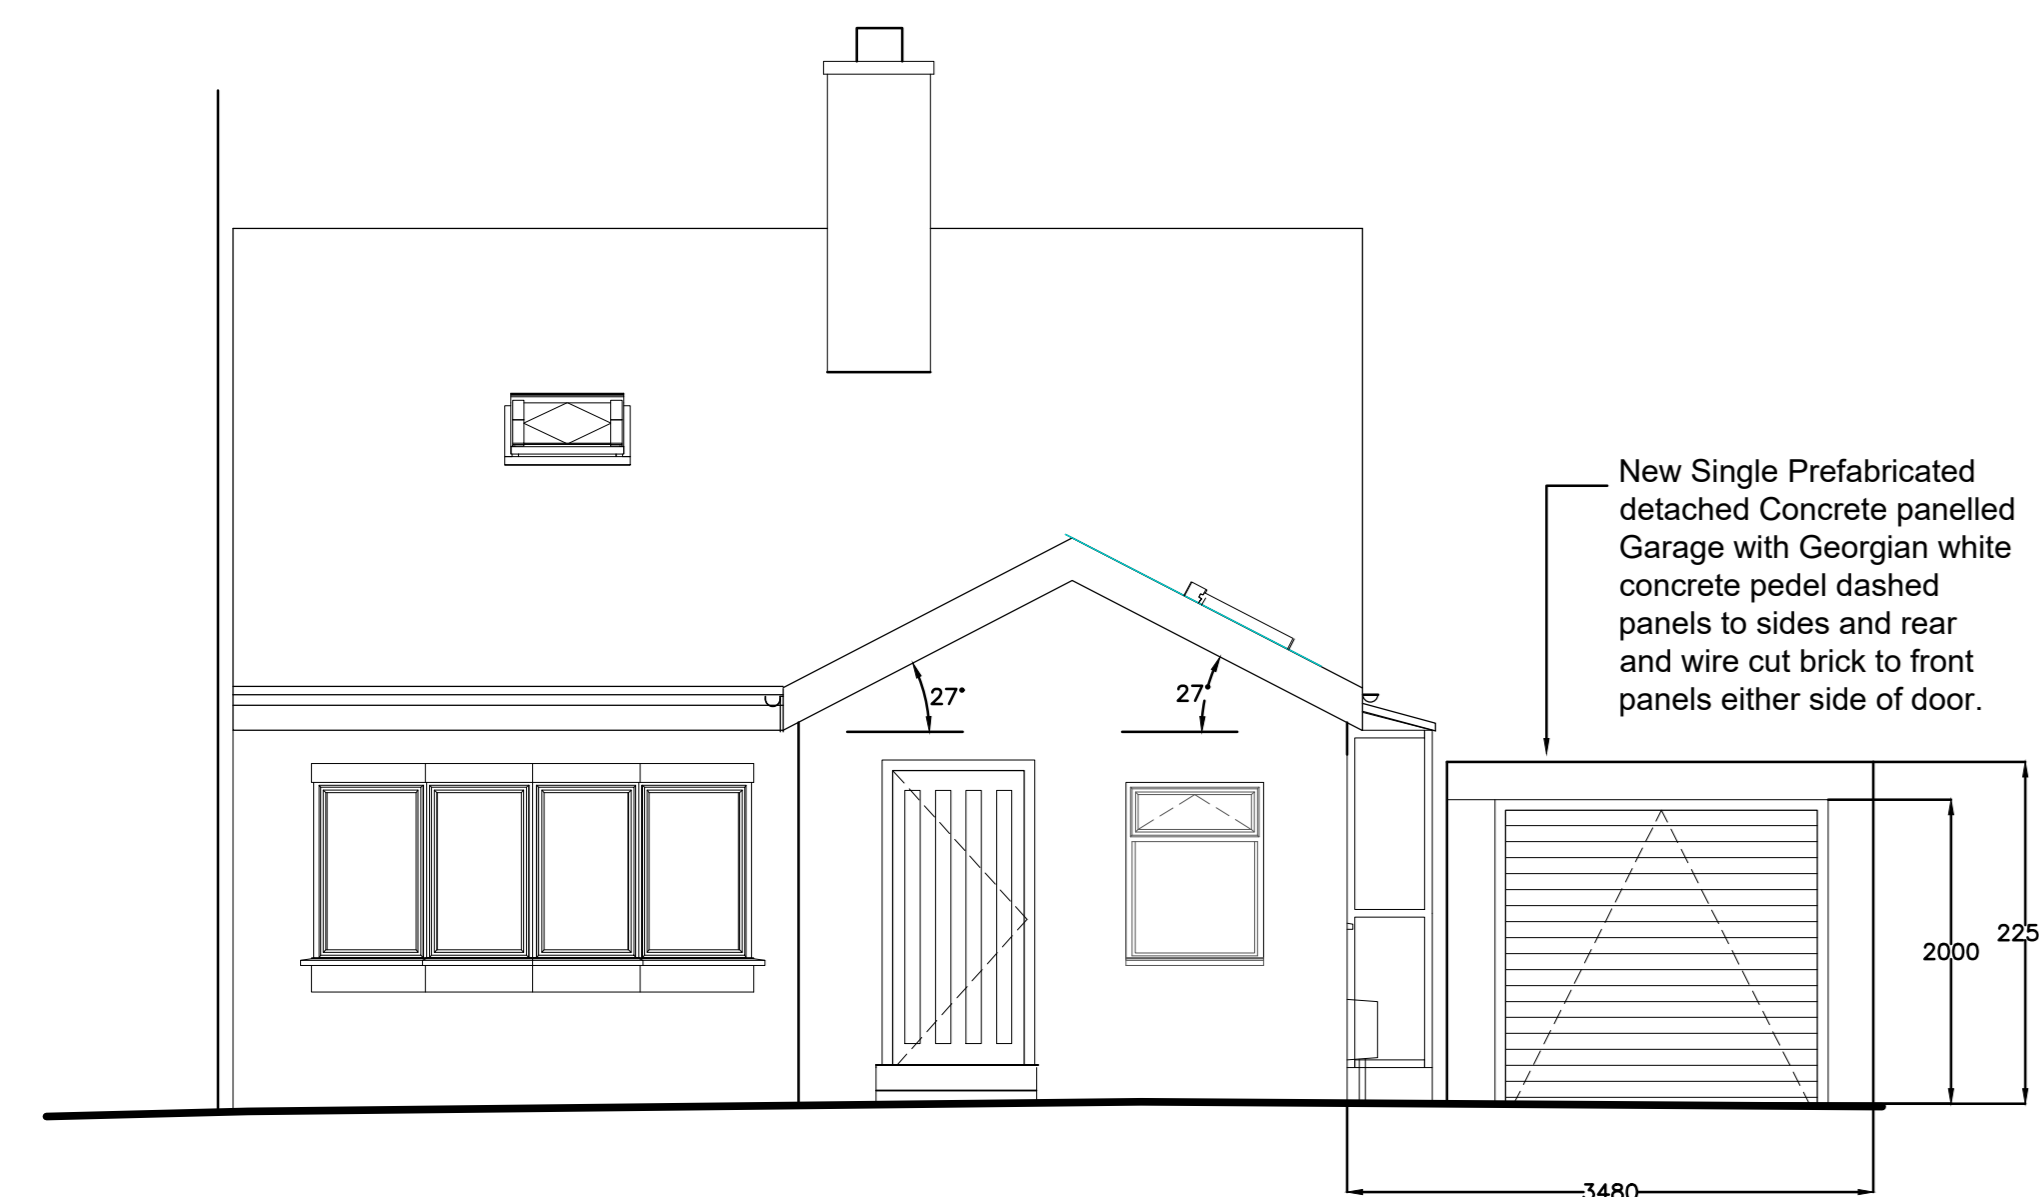


Proposed Front Elevation

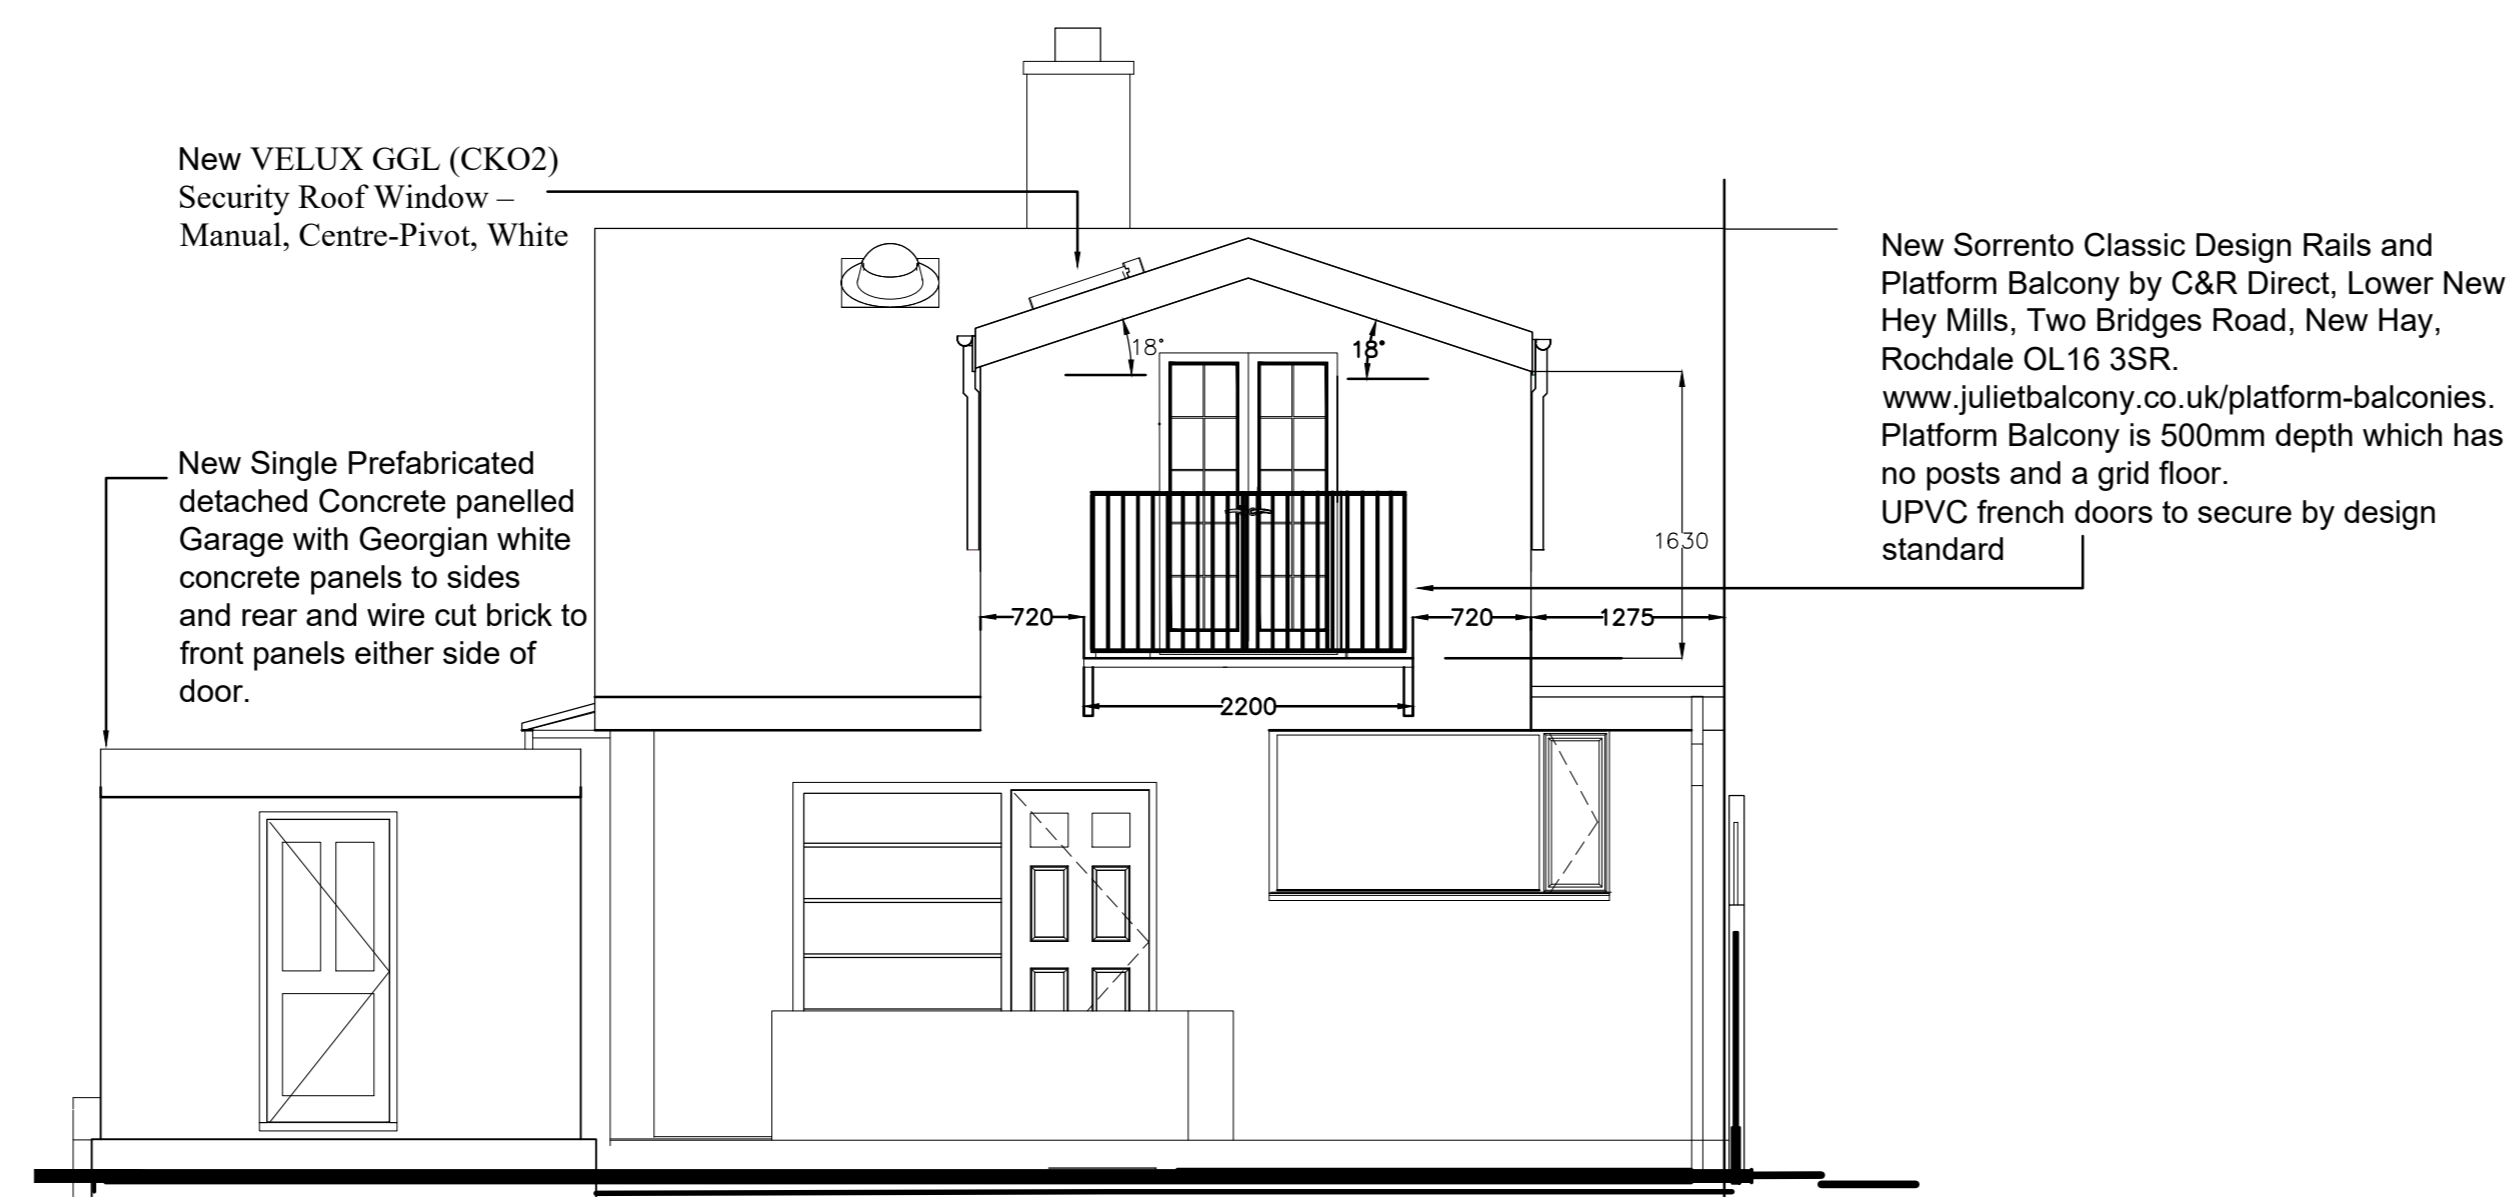

Proposed Rear Elevation

Copyright:
No part of this drawing or any other document pertaining to this project produced by Prodescon Ltd may be reproduced or copied, in part or whole in any format without the prior permission in writing from Prodescon Ltd.

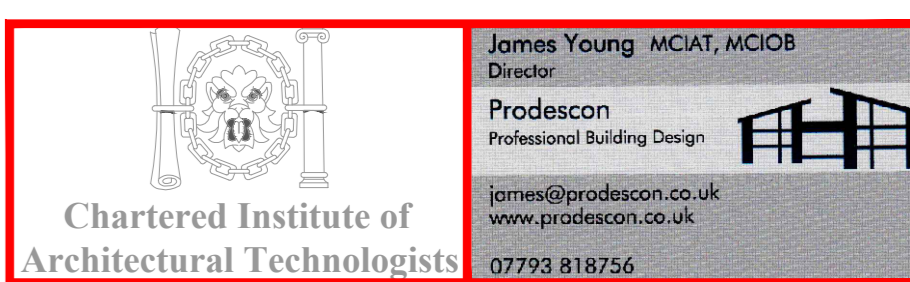

Revisions:
A: Scheme amended to show omitted front Dormer, Proposed Platform Balcony and side extension garage omitted and replaced with free standing prefabricated concrete panelled garage. JMY 19.06.20

Project:
Proposed side & rear extensions at 19 Edgehill Road, Barnsley, S75 6NL.

Title:
Elevations

Drawn:
James Young

Scale:
1:50 @ A0

Drawing No':
19EHPL02A

Date:
Jan' 2020

Xrefs: