



FRONT ELEVATION (N)  
SCALE 1:100




REAR ELEVATION (S)  
SCALE 1:100

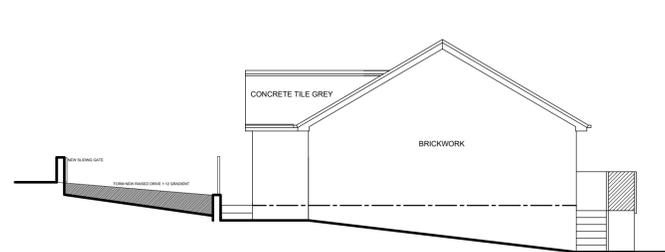

SIDE ELEVATION (W)  
SCALE 1:100

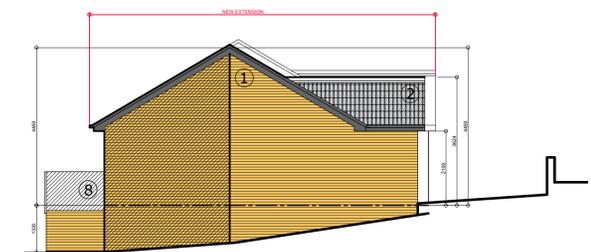


SIDE ELEVATION (E)  
SCALE 1:100

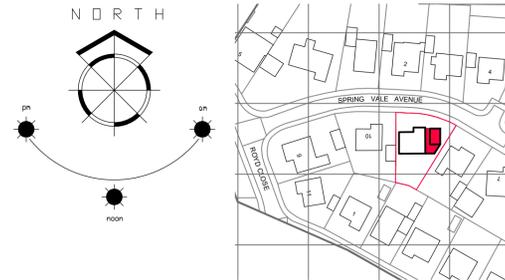


LOCATION PLAN  
SCALE 1:1250


- MATERIALS :**
- 1, WALLS : BRICKWORK TO MATCH EXISTING
  - 2, MAIN ROOF : NEW CONCRETE ROOF TILES TO MATCH EXISTING
  - 3, WINDOWS : UPVC GREY
  - 4, DOORS : UPVC GREY
  - 5, VELUX ROOF LIGHTS
  - 6, UPVC FASCIA & SOFFITS
  - 7, UPVC CLADDING (GREY)
  - 8, GLASS HANDRAIL/ GUARDING
  - 9, GLAZED ROOF TO PORCH

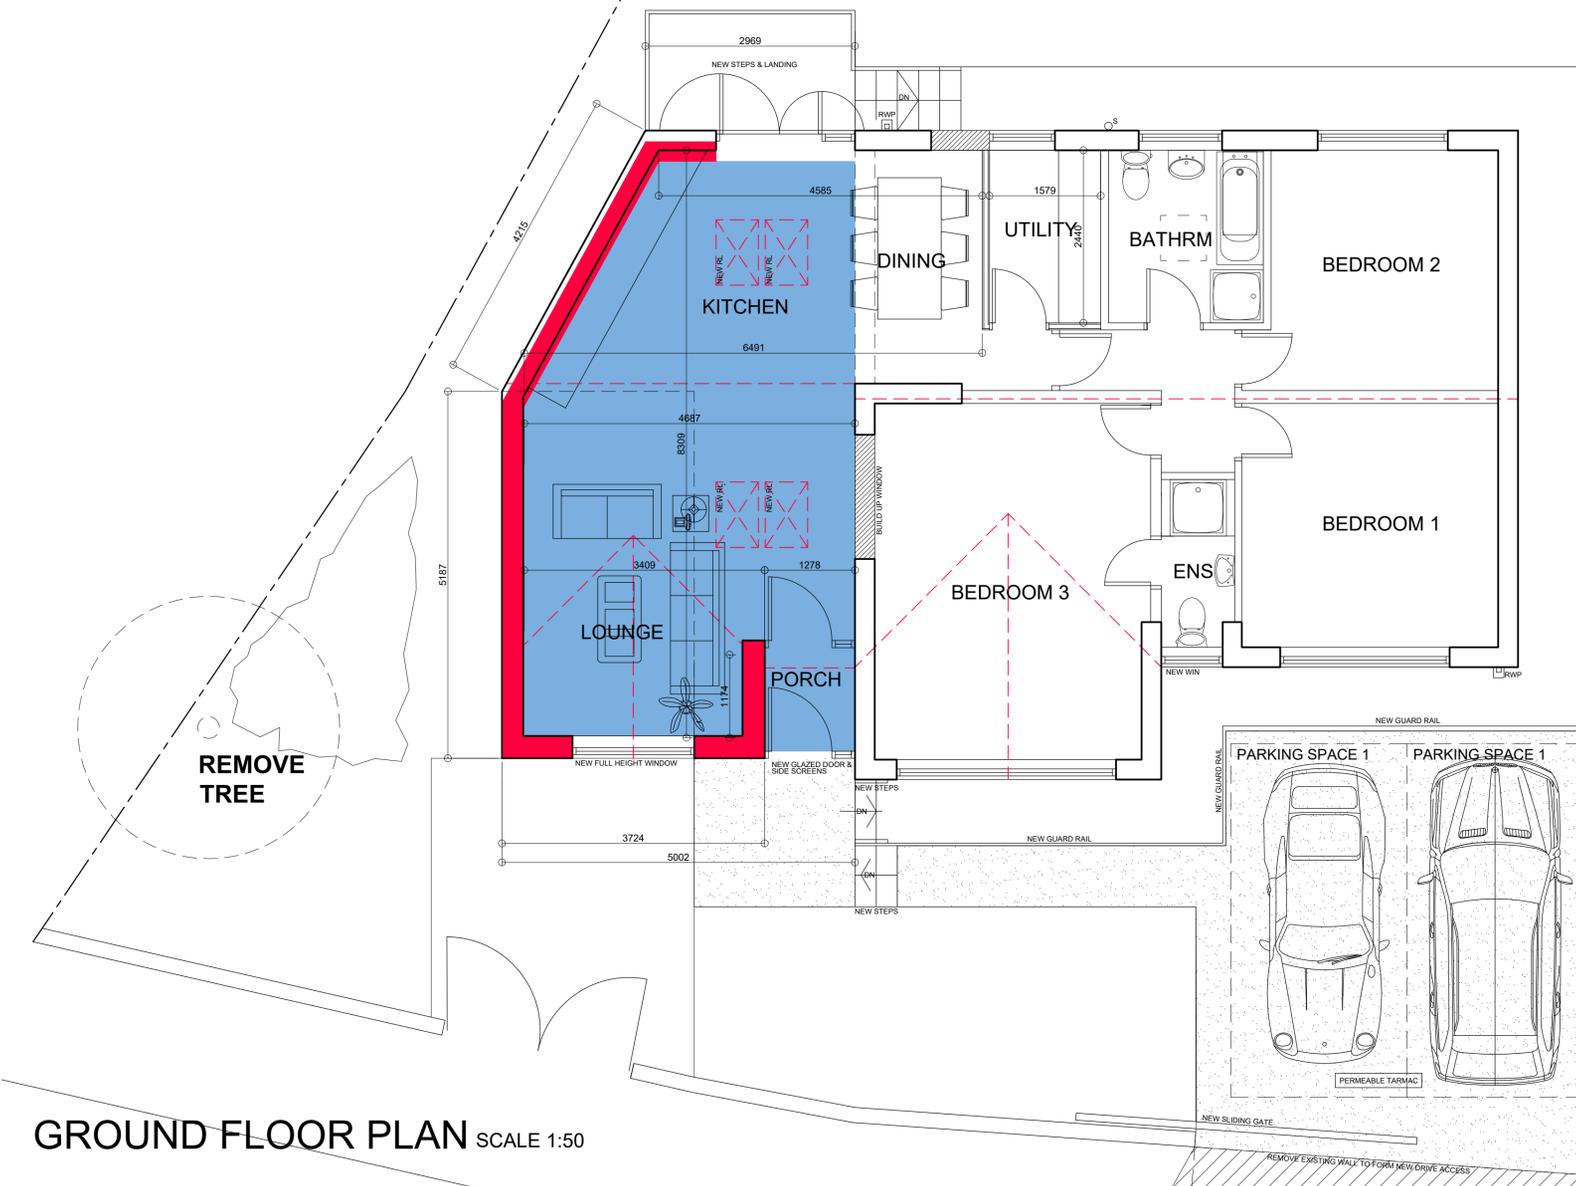

GROUND FLOOR PLAN SCALE 1:50

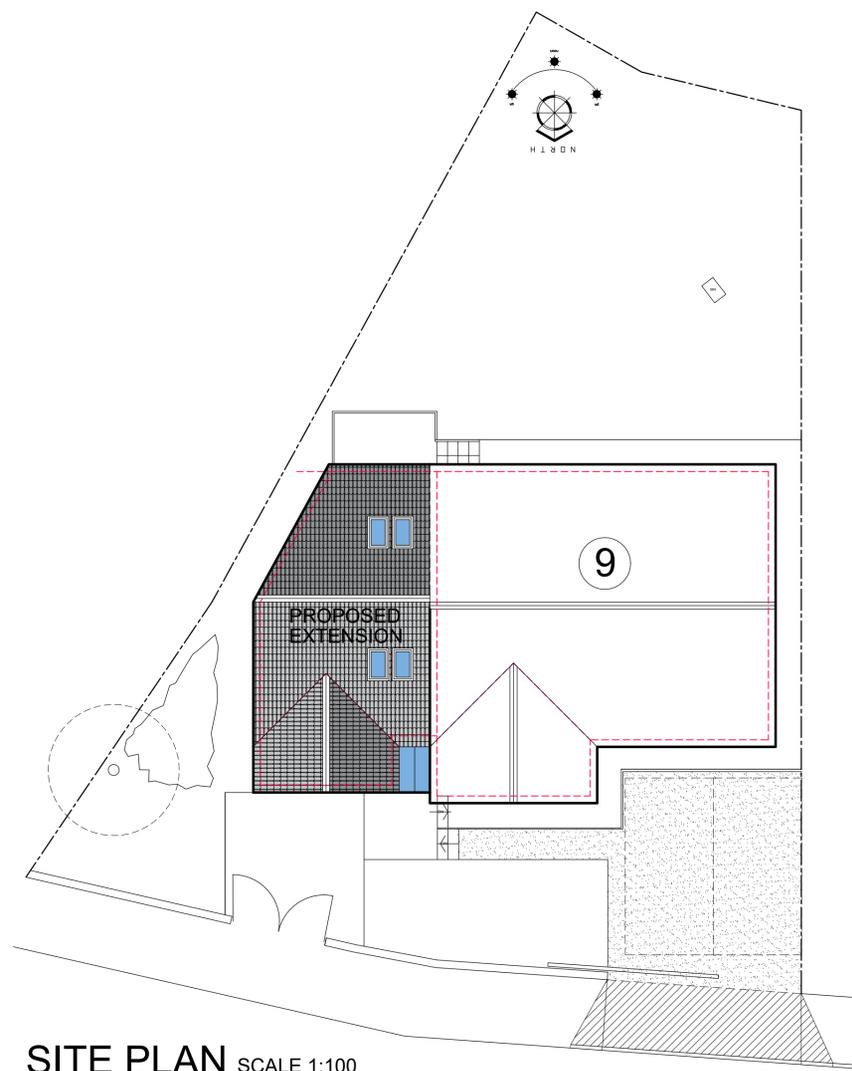

SITE PLAN SCALE 1:100

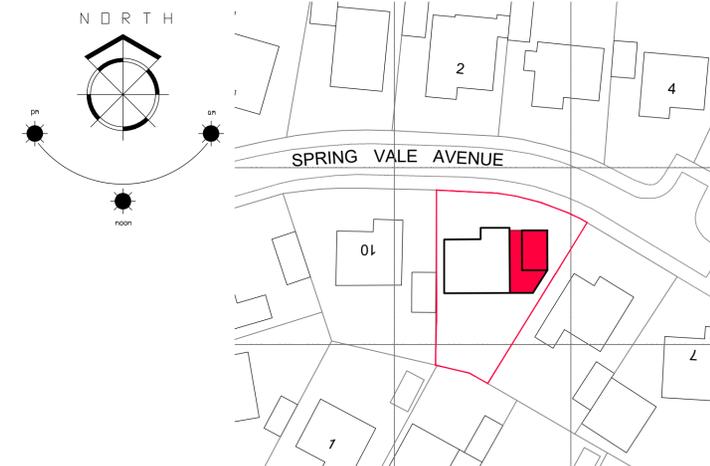

BLOCK PLAN SCALE 1:500

1. THIS DRAWING AND THE COPYRIGHTS AND PATENTS THEREIN ARE THE PROPERTY OF NYP ARCHITECTURAL LTD REGISTERED IN ENGLAND AND WALES No. PENDING AND MAY BE USED OR REPRODUCED ONLY UNDER CONTRACT.
2. CONTRACTORS AND SUB-CONTRACTORS MUST CHECK AND AGREE ALL DIMENSIONS BEFORE PREPARING SHOP DRAWINGS OR COMMENCING WORK ON SITE
3. CONTRACTORS ARE RESPONSIBLE FOR INFORMING THE DESIGNER OF ANY DISCREPANCY DISCOVERED ON THIS DRAWING OR BETWEEN THIS DRAWING AND ANY OTHER RELATED DOCUMENT ISSUED UNDER THE STANDARD FORM OF CONTRACT IN RESPECT OF THE WORK.
4. WRITTEN DIMENSIONS ONLY ARE TO BE USED FROM THIS DRAWING. IF IN ANY DOUBT ASK FOR CLARIFICATION.

Revisions.

Date	Suffix	Description

Notes.

**NYP**  
ARCHITECTURAL  
LTD

BBIC, INNOVATION WAY, BARNSELY, S75 1JL.  
Tel: 01228 200989. E: scott@nypas.co.uk

Project:  
**9 SPRINGVALE AV  
WORSBROUGH  
BARNSELY,  
S70-5JU**

**PLANNING DRWG**

Drawing Title:  
**PLAN ELEVATIONS  
& SECTIONS AS  
PROPOSED**

Client:  
**L. EXLEY**

Date:  
**APRIL 2025**

Scale:  
**AS INDICATED**

Ref.	Dwg. No.	Rev.
2025/27	02	E