



PROPOSED GROUND FLOOR PLAN
SCALE 1:50




LOCATION PLAN
SCALE 1:1250



BLOCK PLAN
SCALE 1:500

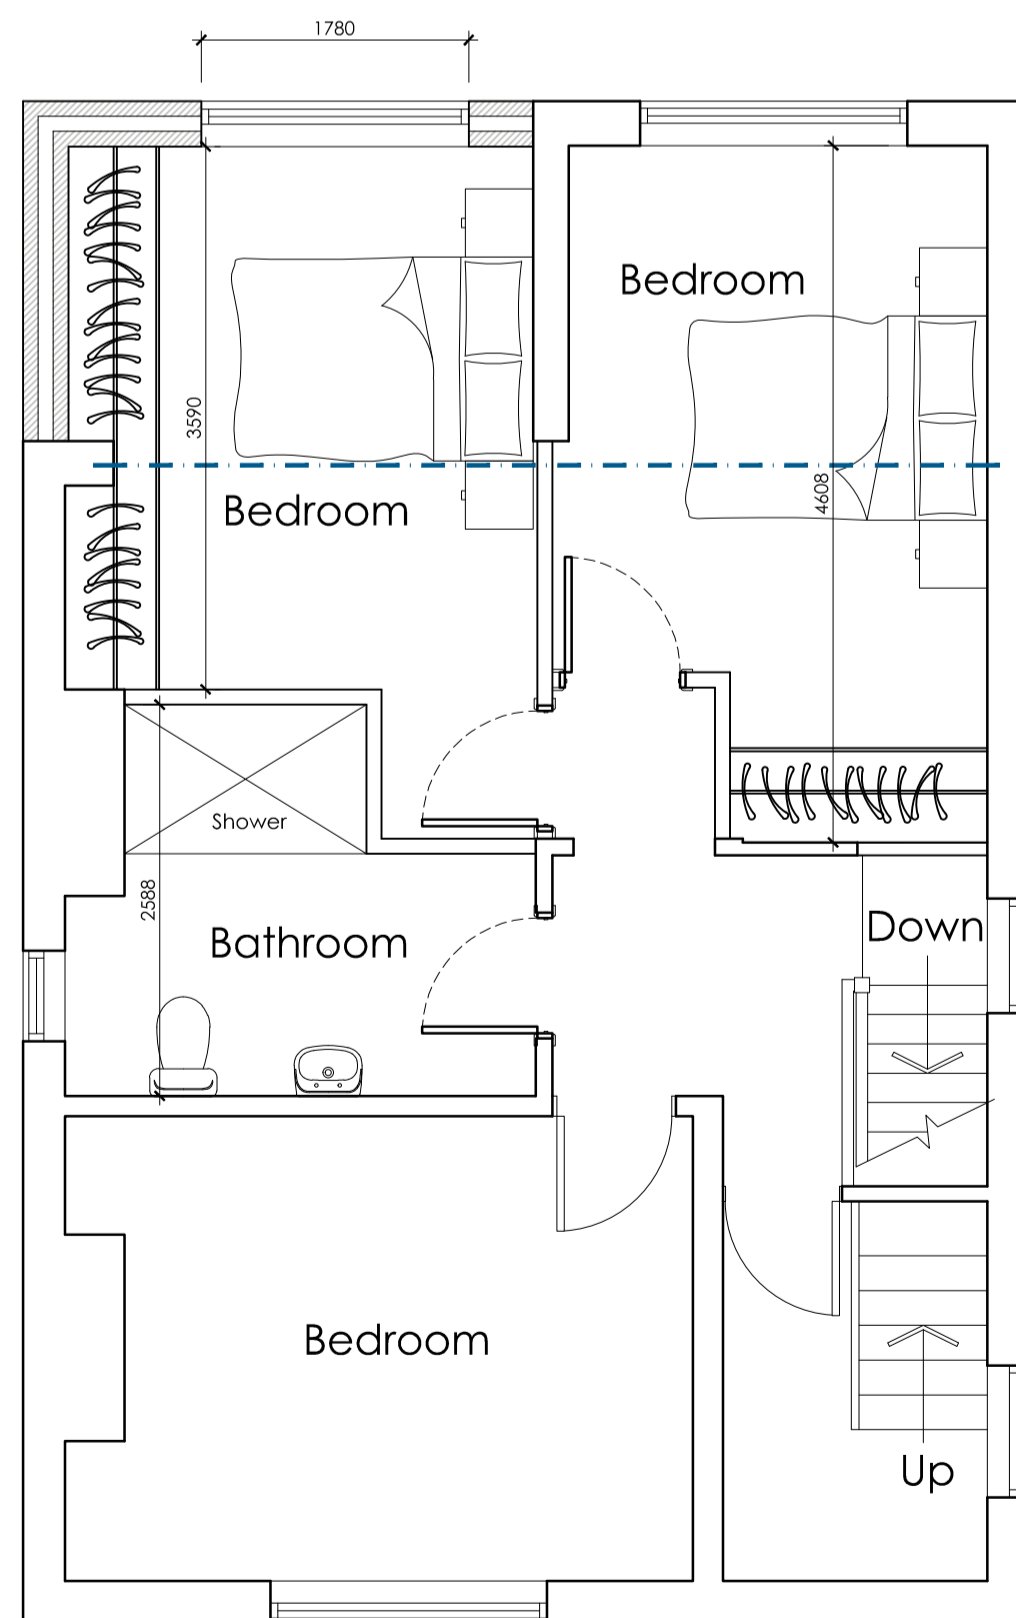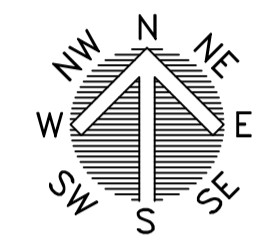

PROPOSED FIRST FLOOR PLAN
SCALE 1:50

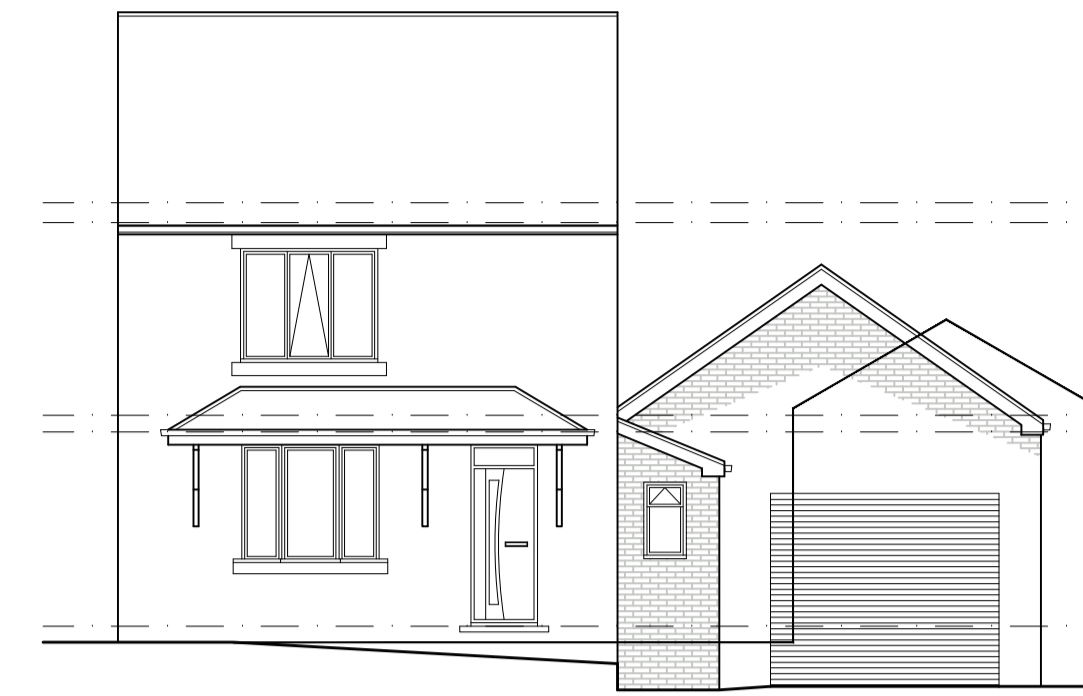


PROPOSED FRONT ELEVATION
SCALE 1:100




PROPOSED SIDE ELEVATION
SCALE 1:100



PROPOSED FRONT ELEVATION
SCALE 1:100

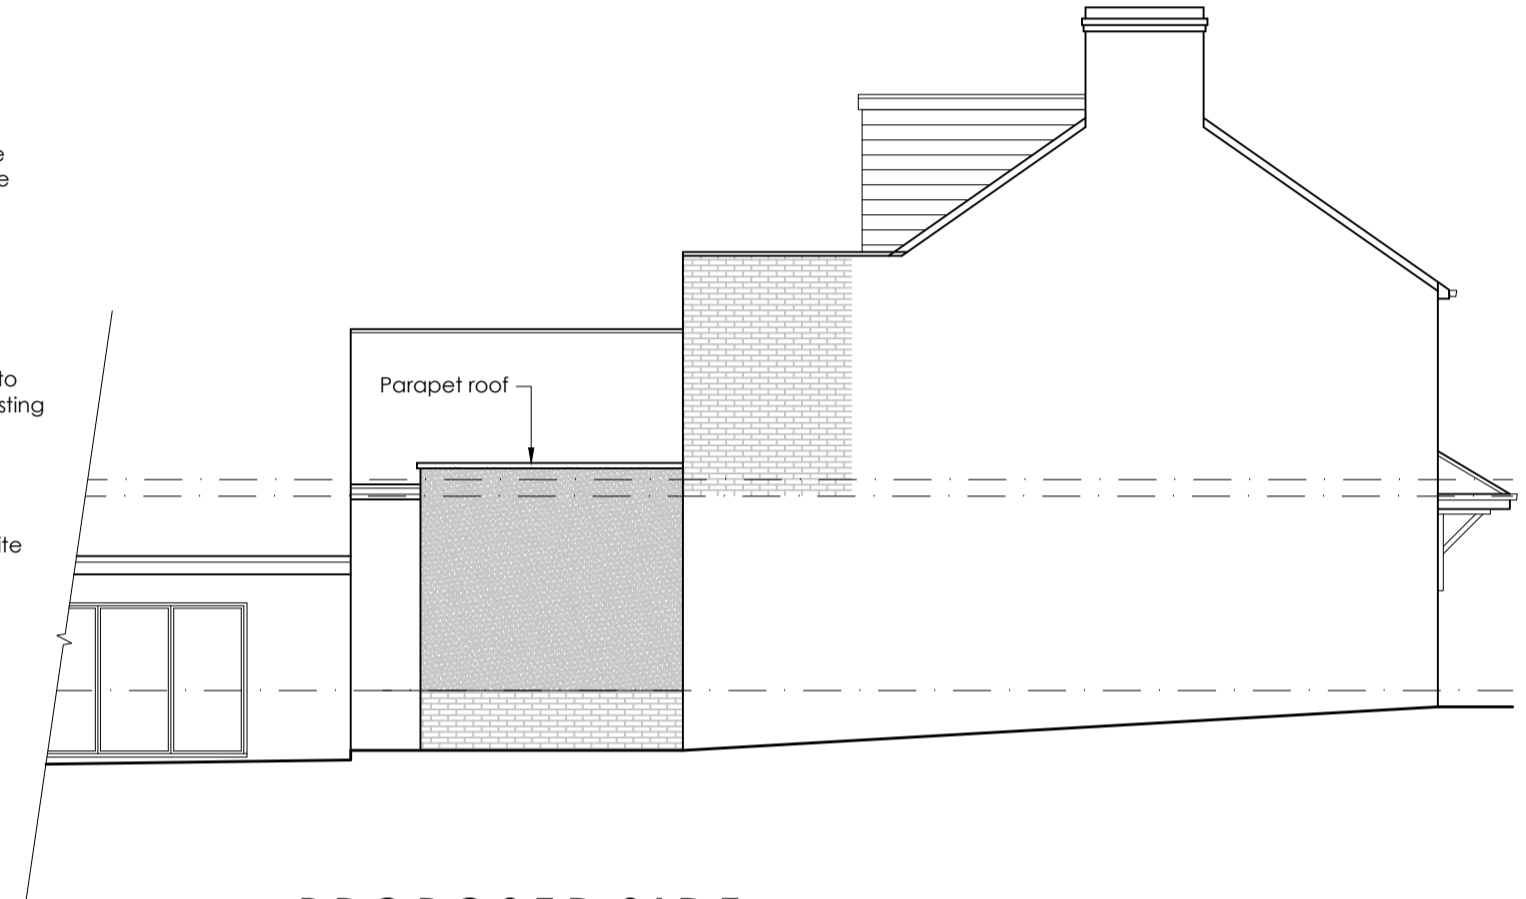

PROPOSED SIDE ELEVATION
SCALE 1:100

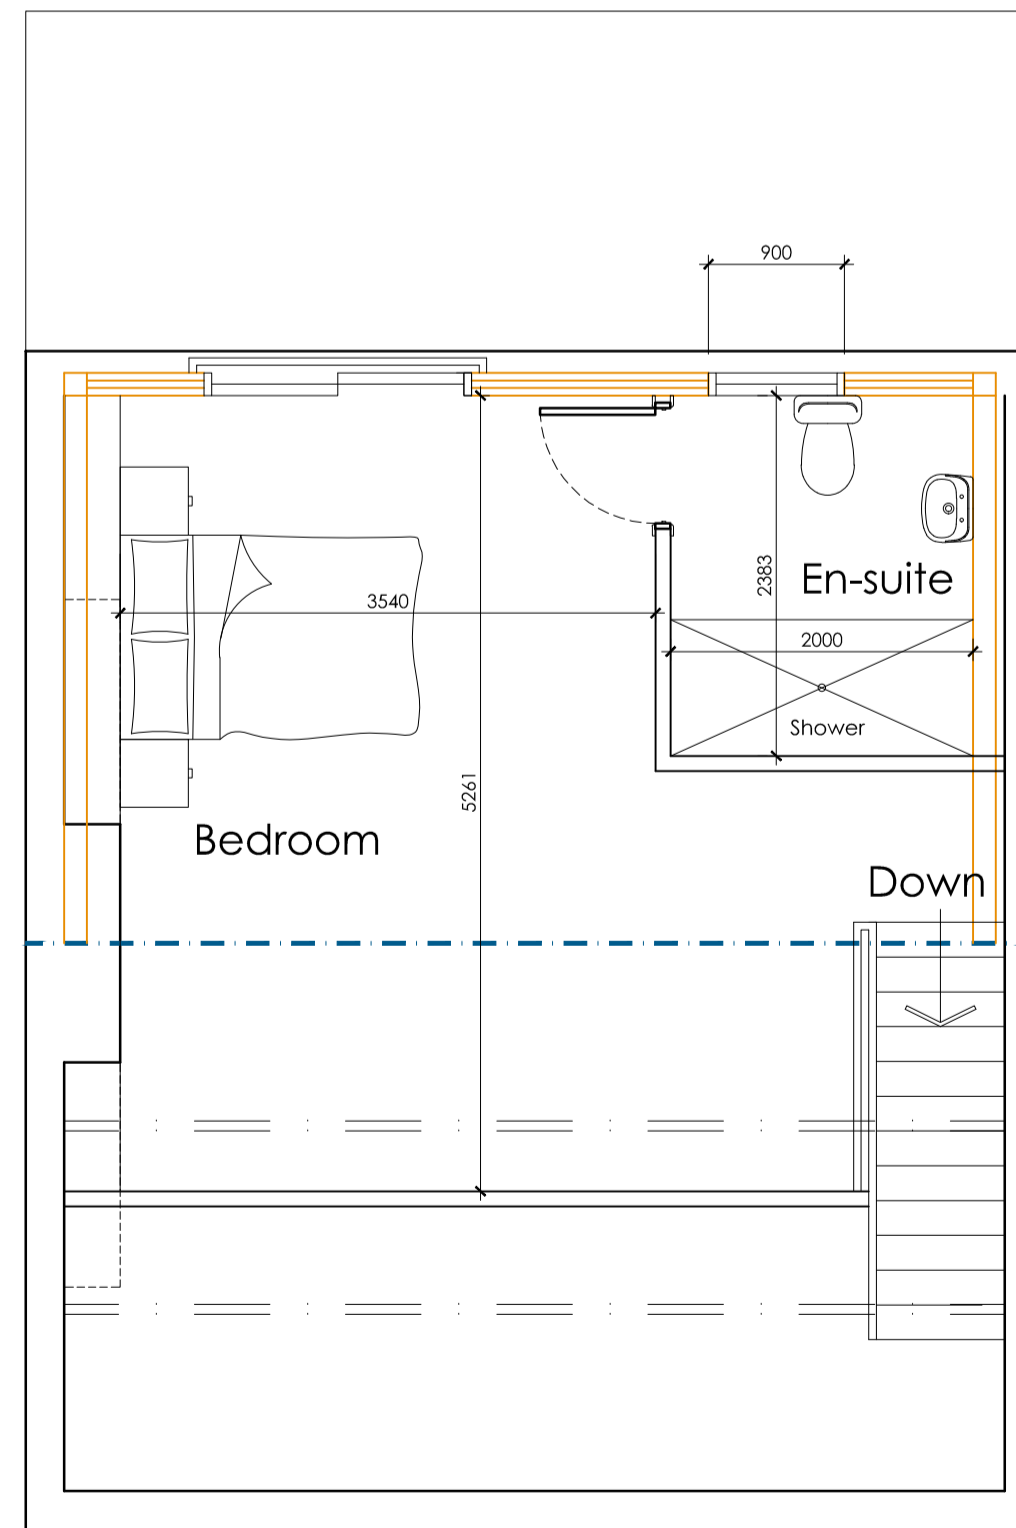

PROPOSED SECOND FLOOR PLAN
SCALE 1:50

			OFFICE ONE, 34 VICTORIA ROAD, BARNSELY, S70 2BU			Phone: 01226 208482 Email: info@whiteaguspартnership.co.uk Web: www.whiteaguspартnership.co.uk		
ARCHITECTURAL SERVICES								
Project:			Client:					
PROPOSED ALTERATIONS AT 55 STATION ROAD, ROYSTON BARNSELY, S71 4HZ			MR CORY MANSELL					
Drawing Title:		Date:		Scale:				
PROPOSED PLANS		JULY 2022		1:50 & 1:100 @ A1				
Ref. 22-043		Dwg. No. 01		Rev. C				
Date	Suffix	Description	Date	Suffix	Description			
08/08/2022	A	REVISED TO CLIENTS REQUIREMENTS						
16/08/2022	B	REVISED TO CLIENTS REQUIREMENTS						
11/11/2022	C	REVISED FOR PLANNING						