



Expansion/movement joints to masonry/blockwork manufacturers recommendations

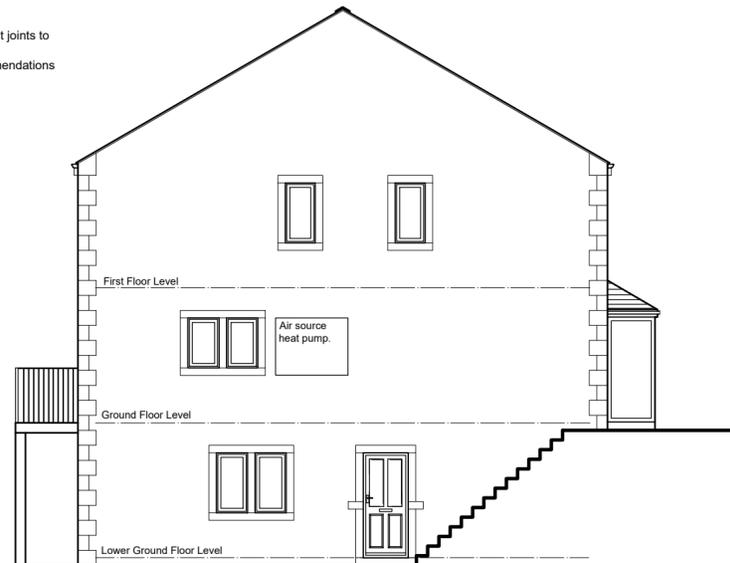


North West Elevation (side)



South West Elevation (front)

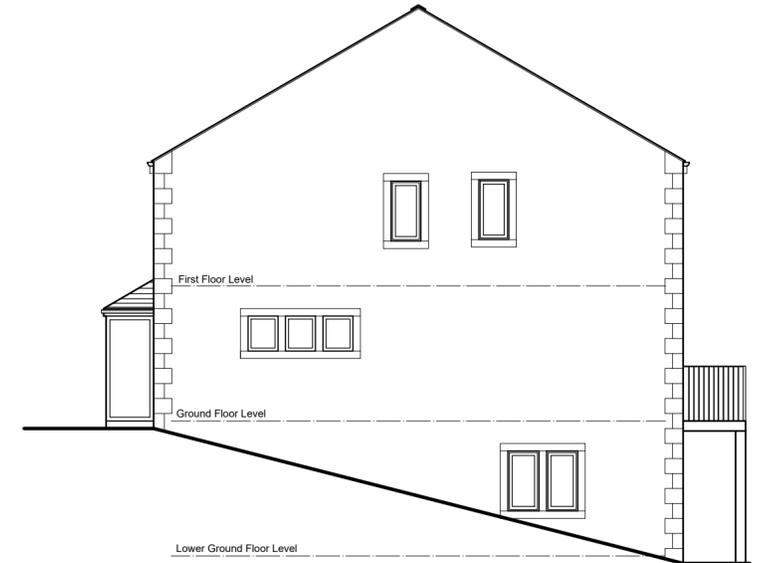


South East Elevation (side)

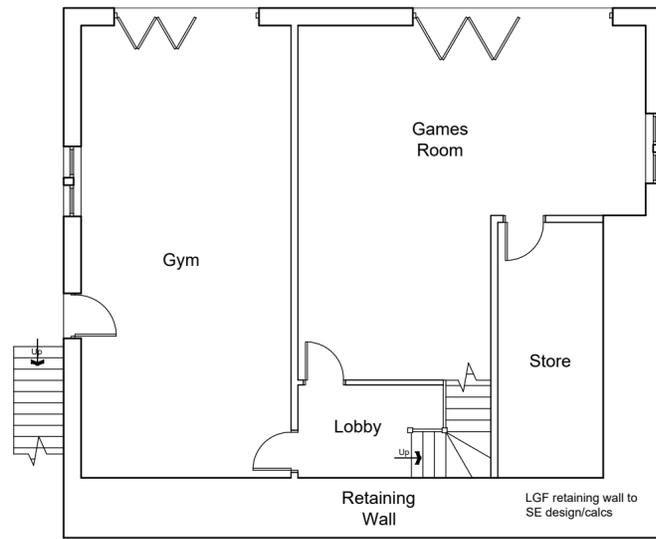


Lower Ground Floor Plan

All internal doors to habitable rooms to be fire doors no means of escape windows required

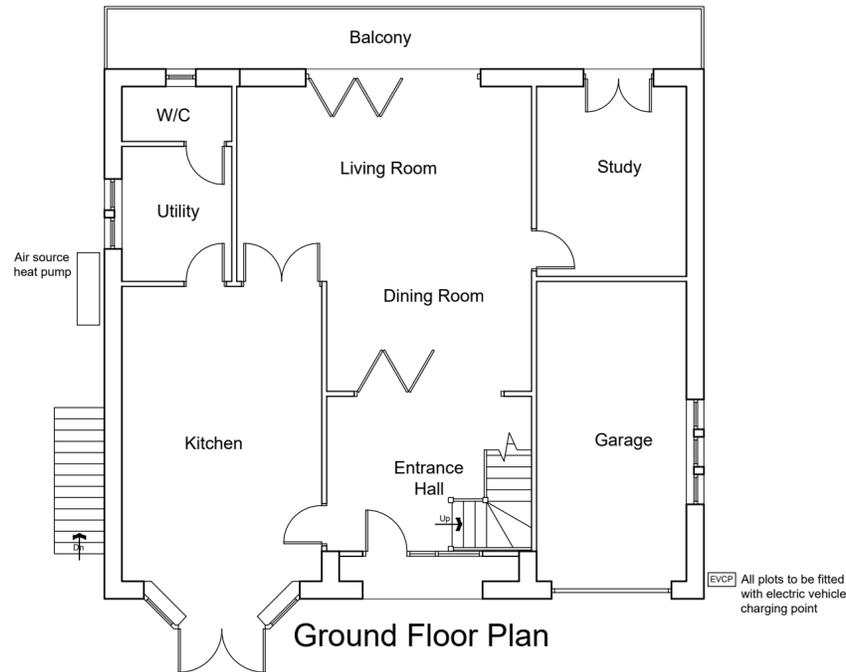


Ground Floor Plan

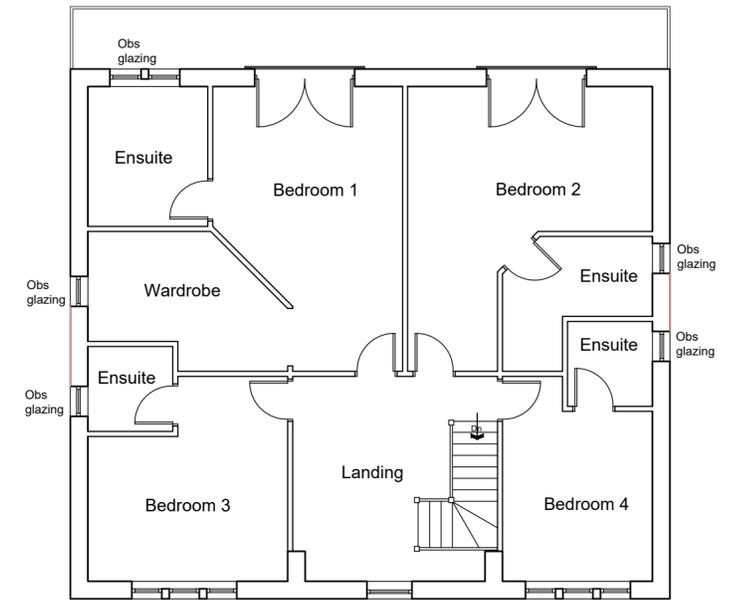

First Floor Plan



North East Elevation (rear)

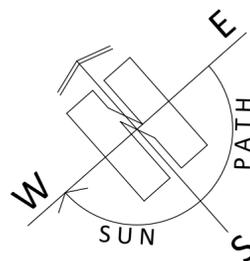

1:100

ARCHITECTURE | PLANNING | DESIGN

Malkin Farm  
 Brow Lane  
 Holmfirth  
 HD9 2RJ  
 07946872499  
[paul@paulmatthewsarchitectural.co.uk](mailto:paul@paulmatthewsarchitectural.co.uk)  
[www.paulmatthewsarchitectural.co.uk](http://www.paulmatthewsarchitectural.co.uk)

Company Registration Number: 09898149 – Company Registered in England and Wales

Project  
 Erection of 5 Detached Dwellings at Land off Pennine Edge, Crow Edge, Sheffield, S36 4HE  
 Client

Mrs S Gunson, Mr H Gunson,  
 Miss M Gunson & Mr R Tweed  
 Drawing Title/Issue

PLOT 3 - General Arrangement

scale 1:100 date 01/2024 sheet size A2 dwg. no. 23/964/06b