


PLANS AS PROPOSED

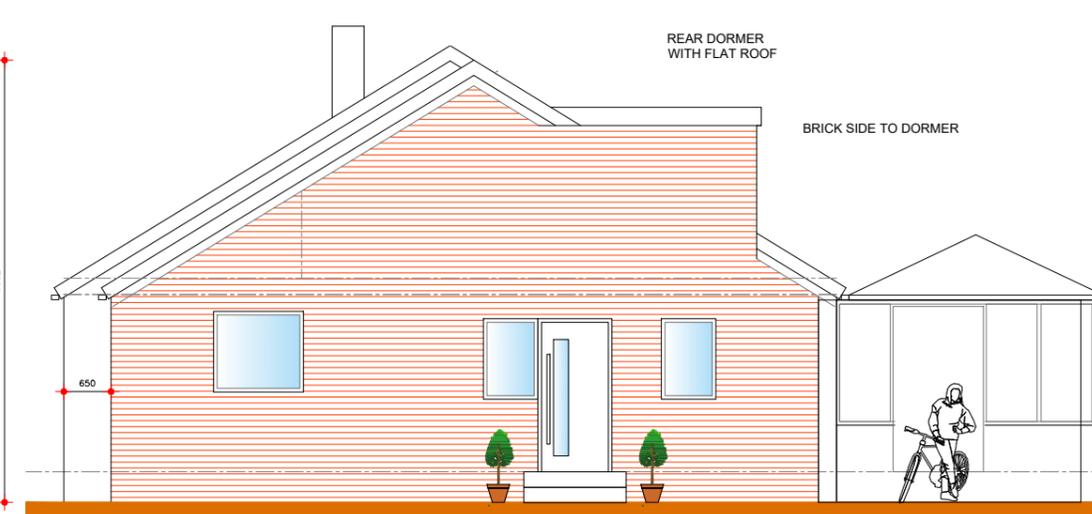



nw elevation from Hunters Rise




sw elevation from No 29

OBSCURE GLAZED HALL AND BATHROOM WINDOWS


Scale 1 to 100 @A3

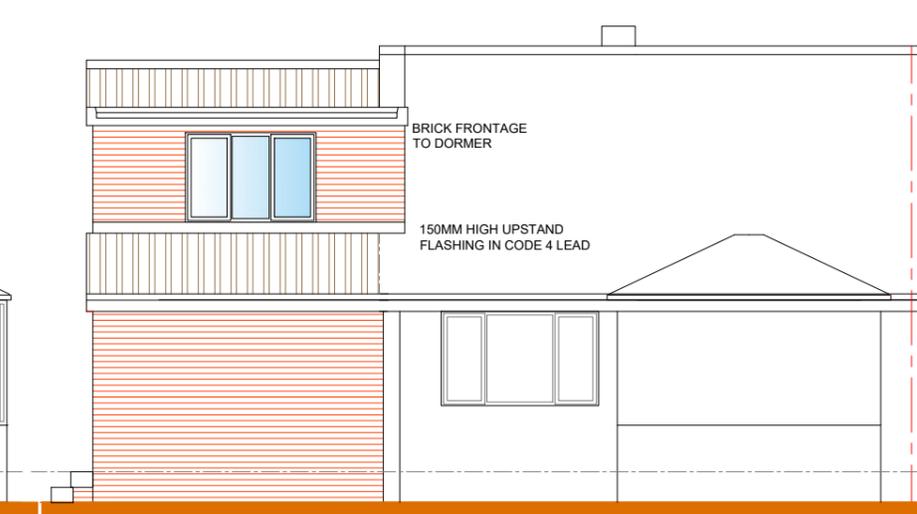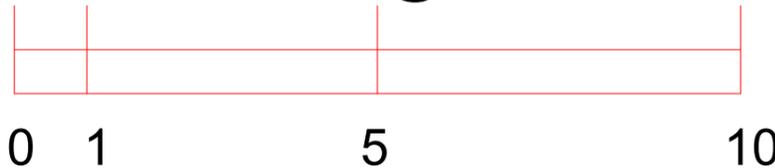


se elevation from rear

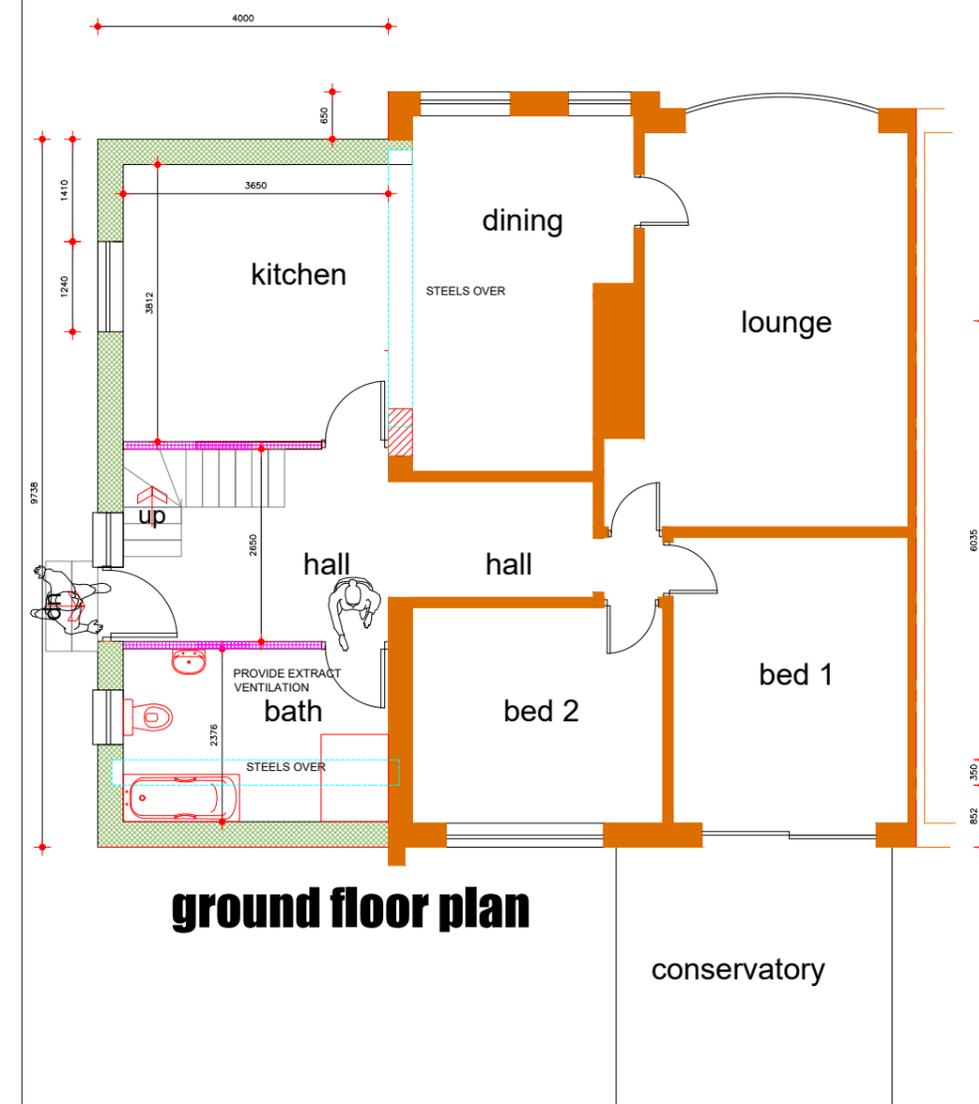


ground floor plan

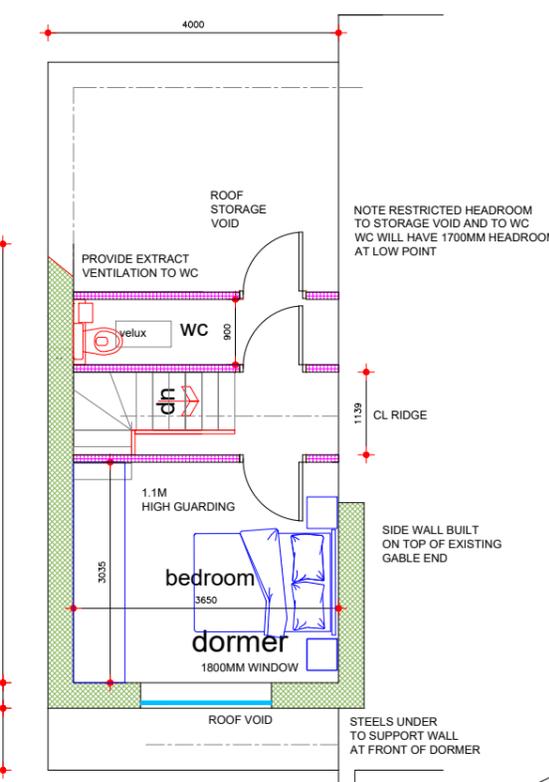

first floor plan

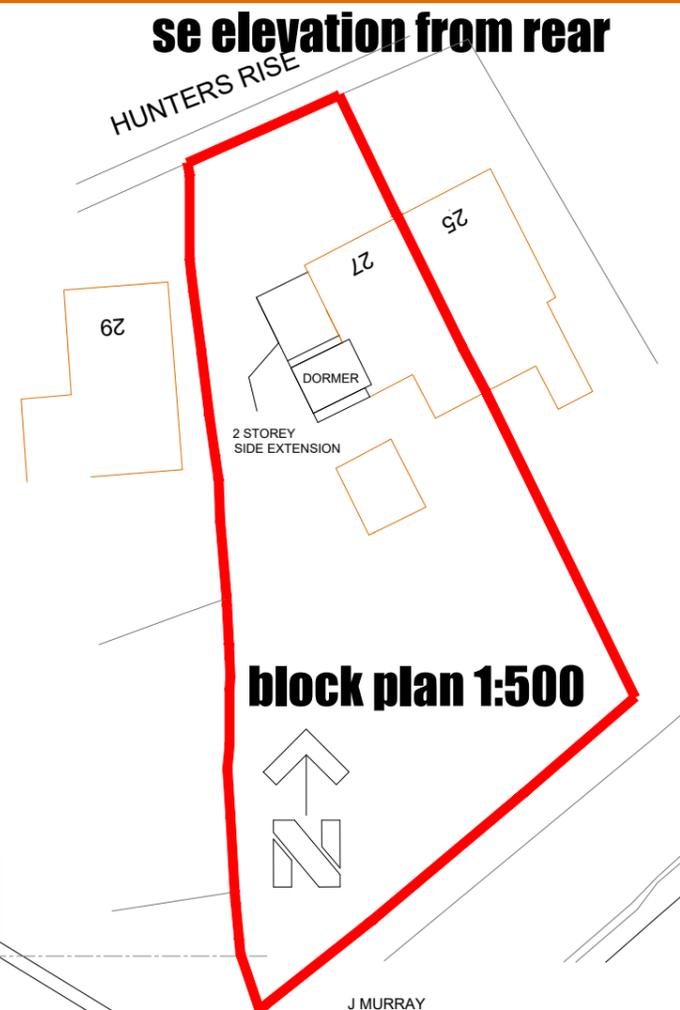

block plan 1:500

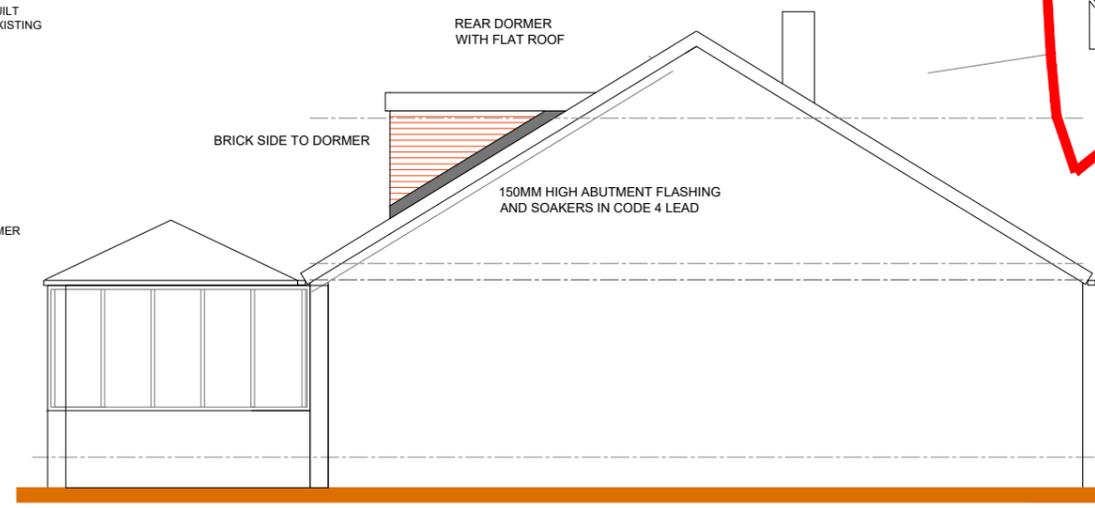

ne elevation from No 25

J MURRAY
4 BROOKSIDE CLOSE, HACKENTHORPE
SHEFFIELD S12 4LE 0114 247 0602

TITLE
2 storey side extension
27 Hunters Rise
Pogmoor BARNSELY S75 2JX
CLIENT J Clarke

planning drawing 2

DATE 4/11/2025 SCALE 1:100@A1

plans as proposed

DRAWING No.
c/25/P2

REVISION