



Entrance Elevation  
Simple Pitched Roof Option

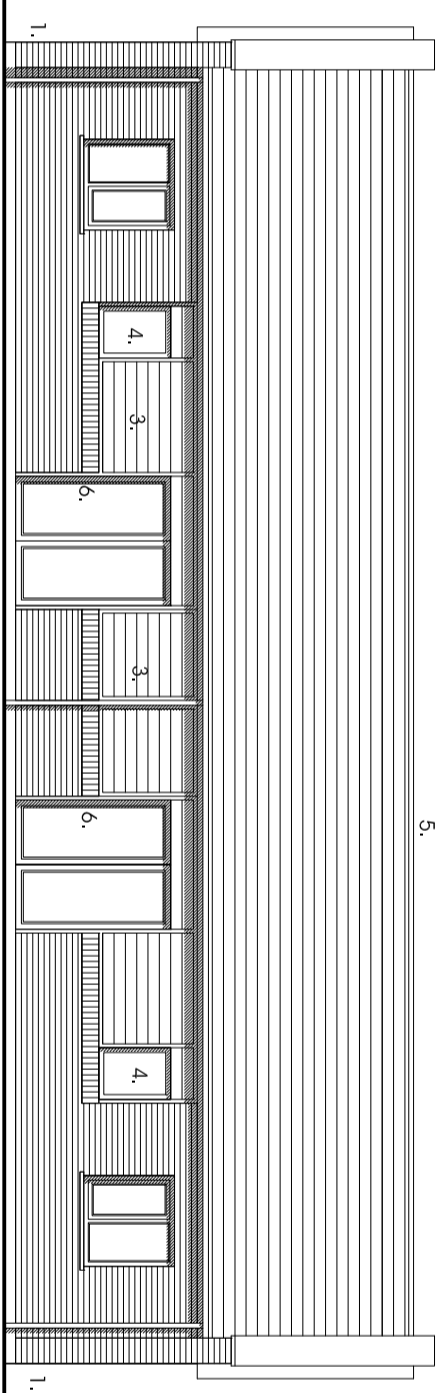


Rear Elevation

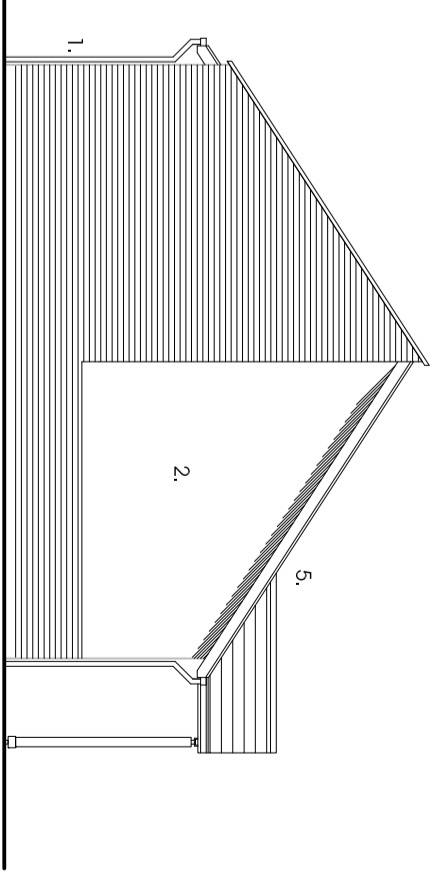

Side Elevation

© Acornplus NSM Architects  
The general contractor is responsible for the verification of dimensions on site and the drafted B10 to be returned of any discrepancy.  
The status of information contained in a computer generated drawing shall be verified to that conveyed by the paper copy.  
Revisions:  
1. 20/07/18 RJ  
Wherever on plan indicated to correspond with elevated treatment.  
B. 01/08/08 C. ODV  
B. 01/08/08 J. J. J. and J. J. J. altered to suit.

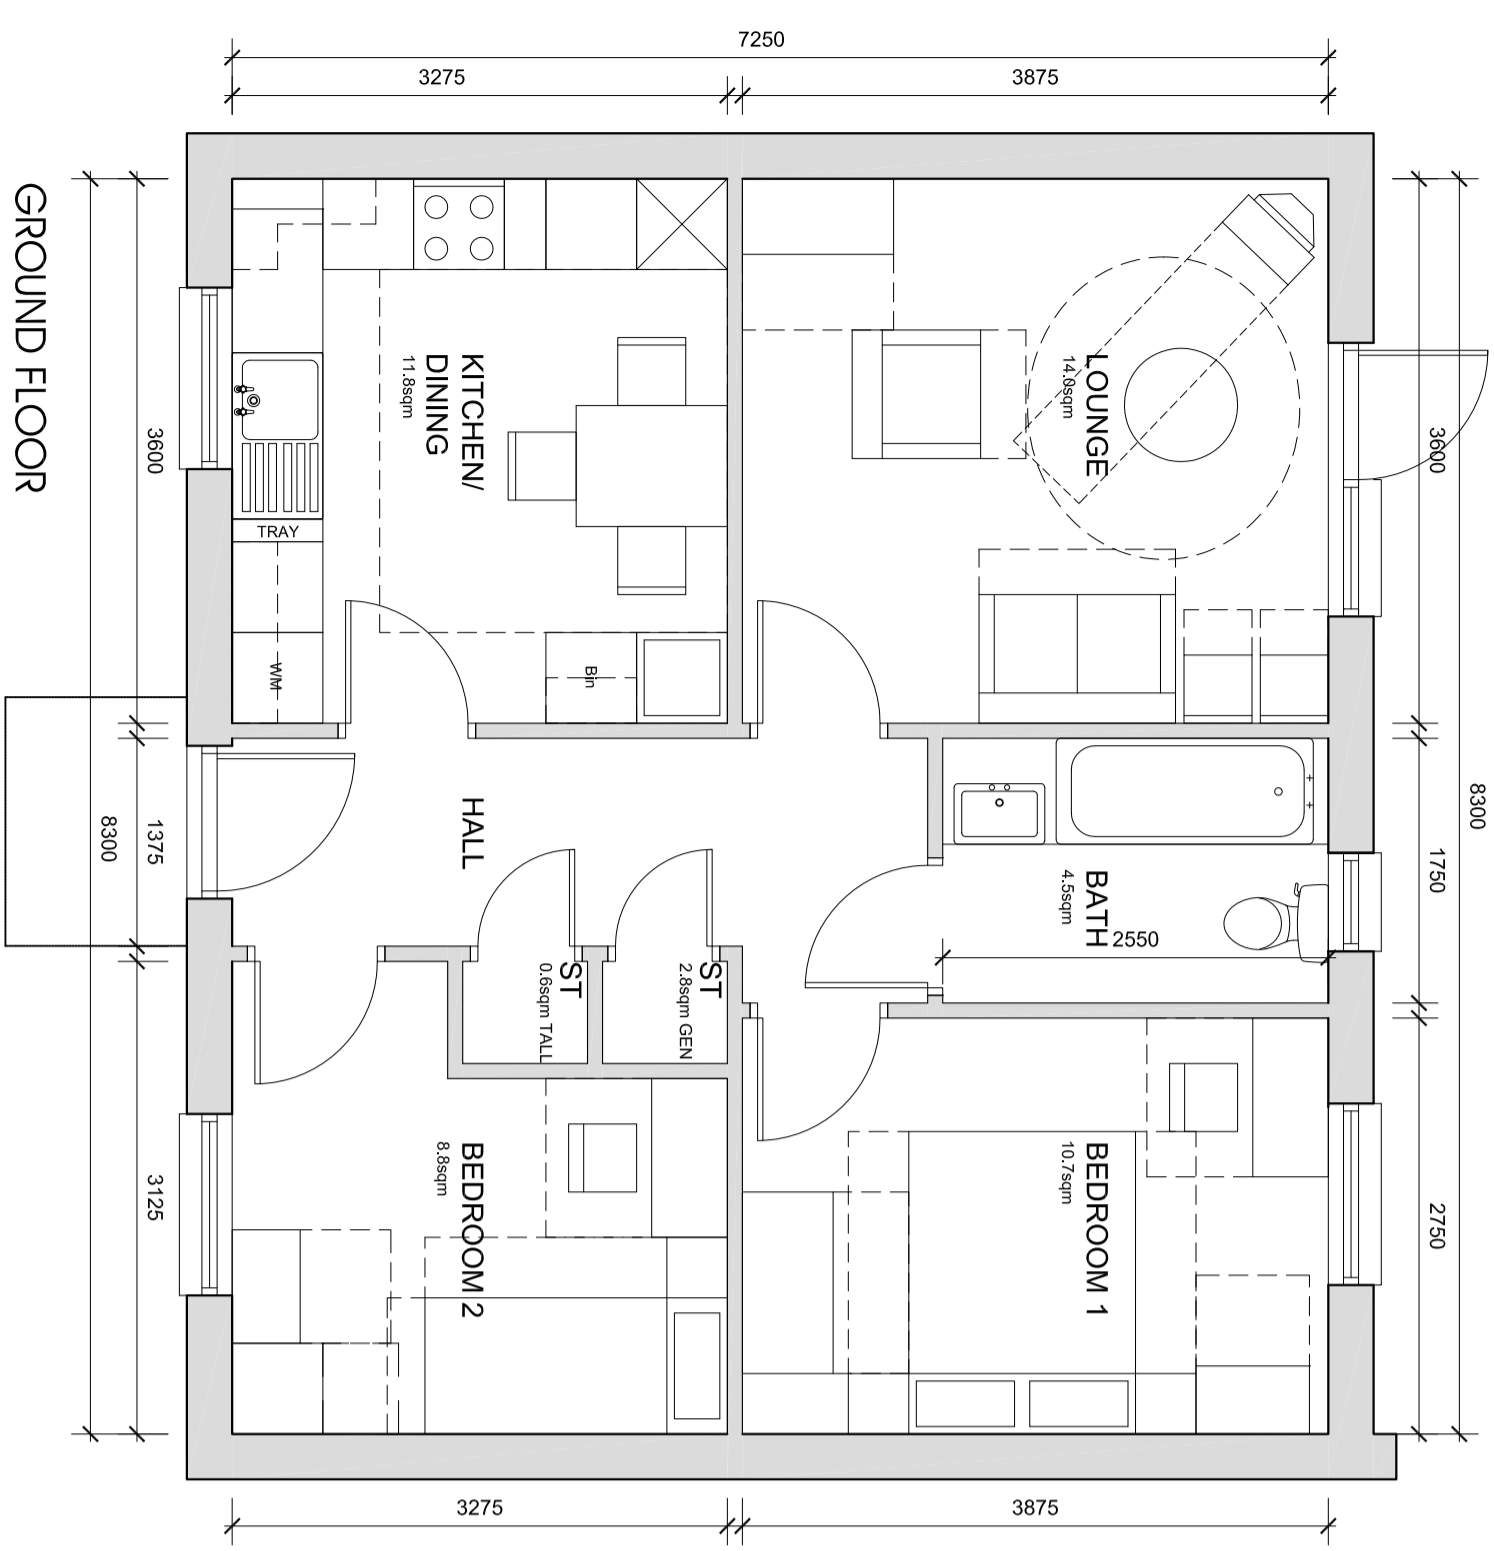

GROUND FLOOR  
Plot size - 60sqm

1. Fl. Quality facing brickwork
2. Trough coloured render system (ie. Sto / Weber or similar approved)
3. 25mm x 125mm horizontal timber PMW boarding on vertical toralized softwood battens. Timber to be heat treated European Redwood, from certified managed sustainable forests (ie. Finforest Treewood or similar approved)
4. Stained timber framed double glazed windows
5. Interlocking concrete tiled roof
6. Soldier course detail
7. Projecting entrance canopy supported on timber posts
8. Parapet wall with pressed metal capping flashed over from roof.

**2b3p - Bungalow**  
New Lodge Crescent, Barnsley  
Yorkshire Housing

Scale: 1:100/1:50 @ A2  
Date: JULY 2008  
Drawn: RJJ  
Dwg No: 2121-015-1218