


Elevations scale 1:100

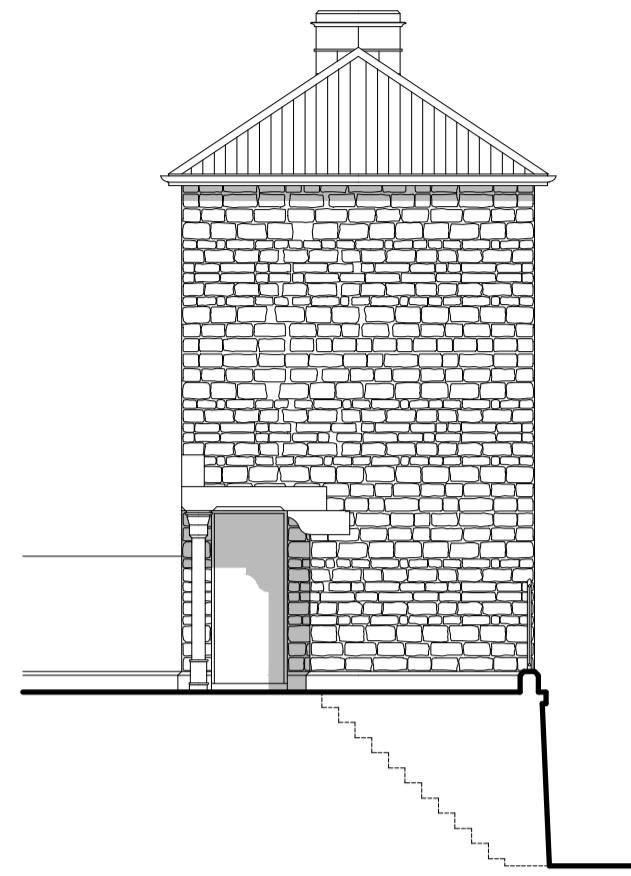

Existing Elevation Looking South



Existing Elevation Looking East



Existing Elevation Looking North




Existing Elevation Looking West

COPYRIGHT:
This document is the property of YOURSPACE and copyright is reserved by them. No unauthorised copying, in whole or part or any form of reproduction is permitted.
DISCLAIMER:
This drawing is for planning only. YOURSPACE accepts no liability in respect of any other use. This drawing should not be relied on or used in circumstances other than those for which it was prepared and for which YOURSPACE was commissioned. YOURSPACE accepts no responsibility for the document to any other party other than the person by whom it was commissioned.
All dimensions to be checked on site. Designer to be notified of any discrepancies prior to commencement.
REVISIONS:
Only the latest issues of this Drawing must be worked on. Preceding issues must be destroyed or clearly cancelled.

Issue Date Description




Proposed Elevation Looking South

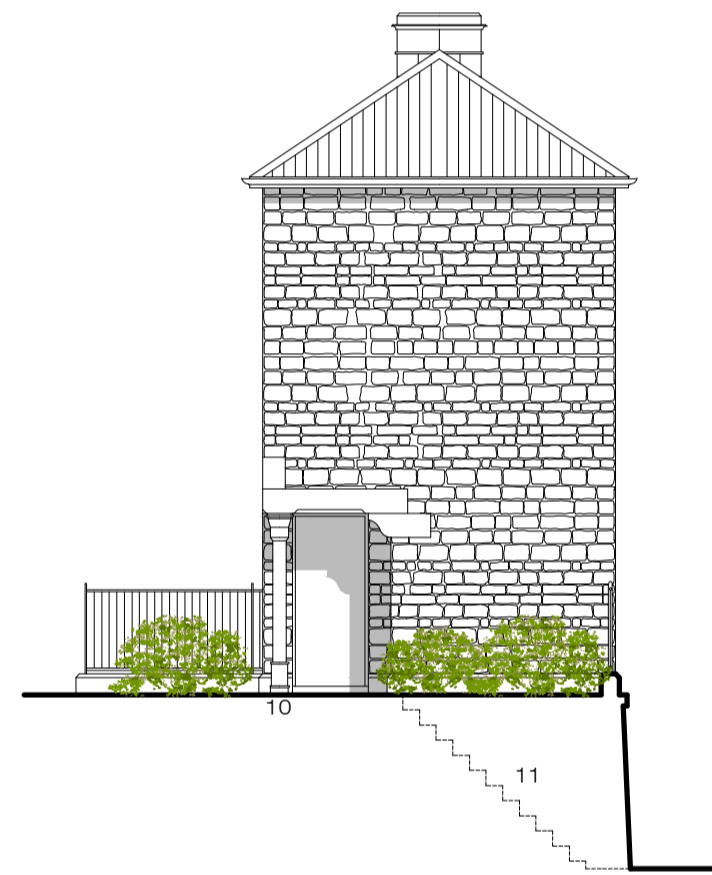

Proposed Elevation Looking East




Proposed Elevation Looking North

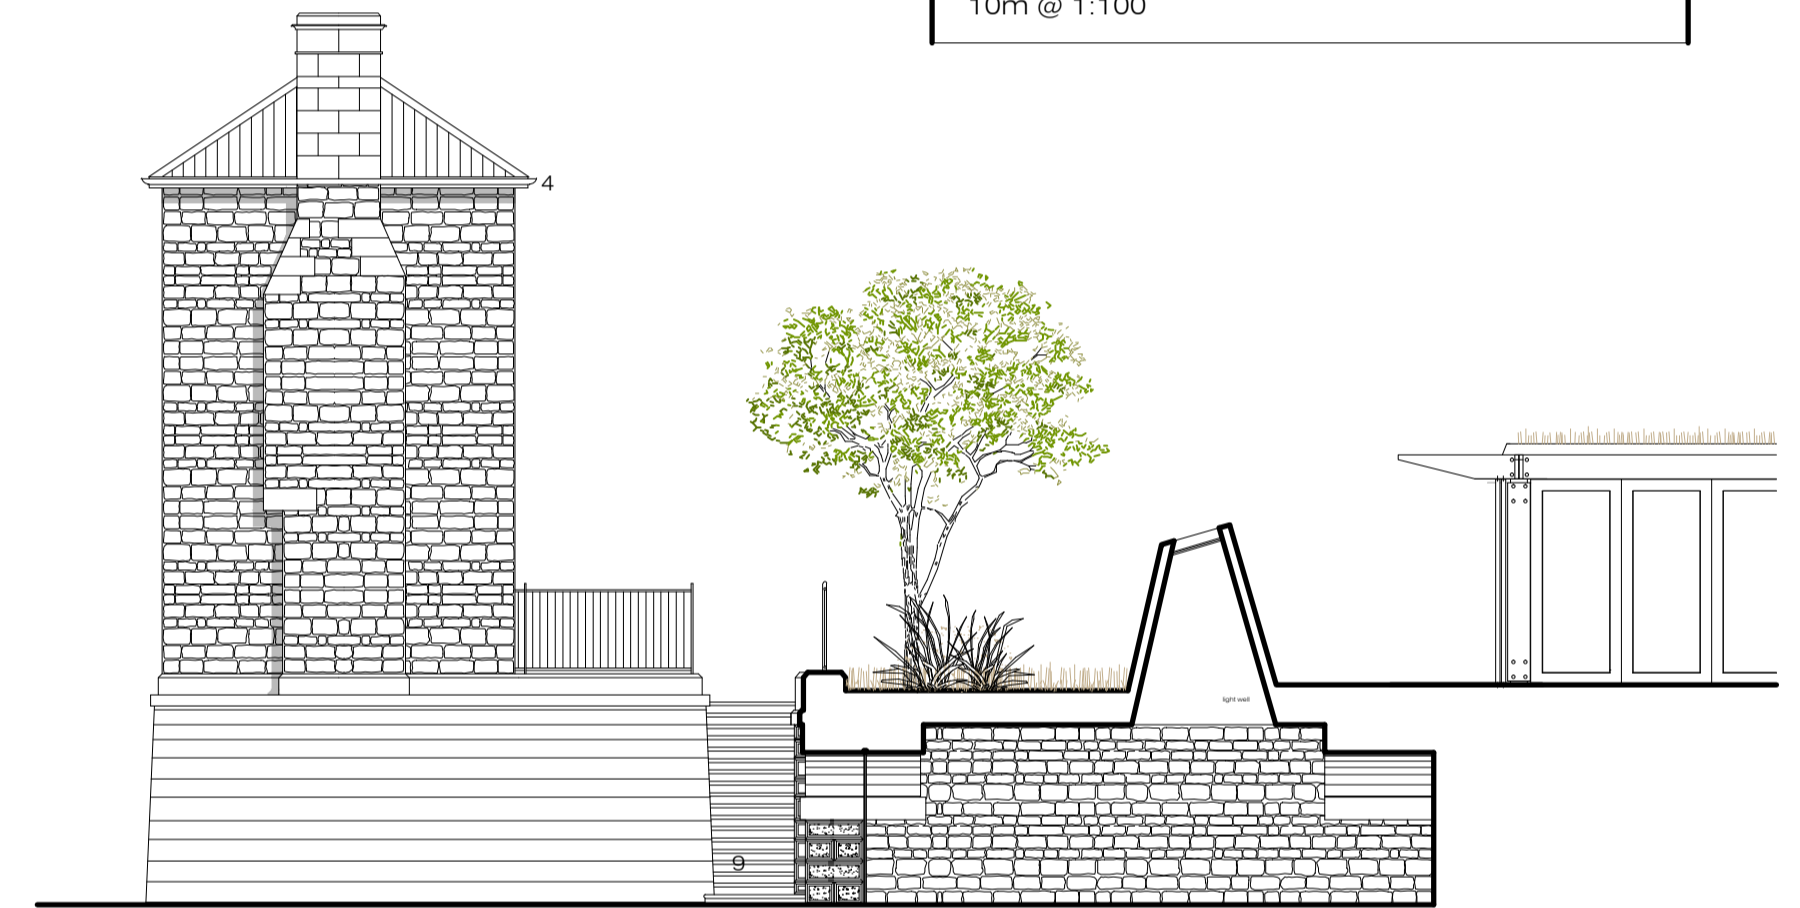


Proposed Elevation Looking West

10m @ 1:100

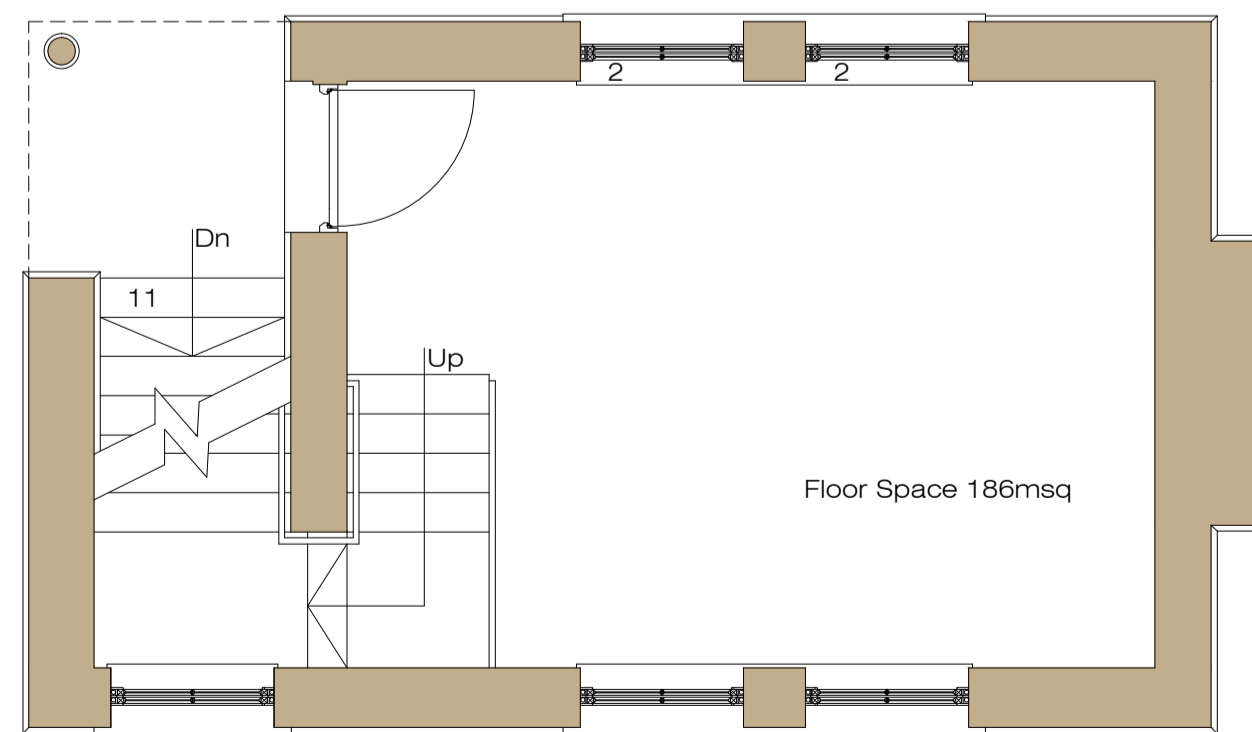

Proposed Ground Floor Plan

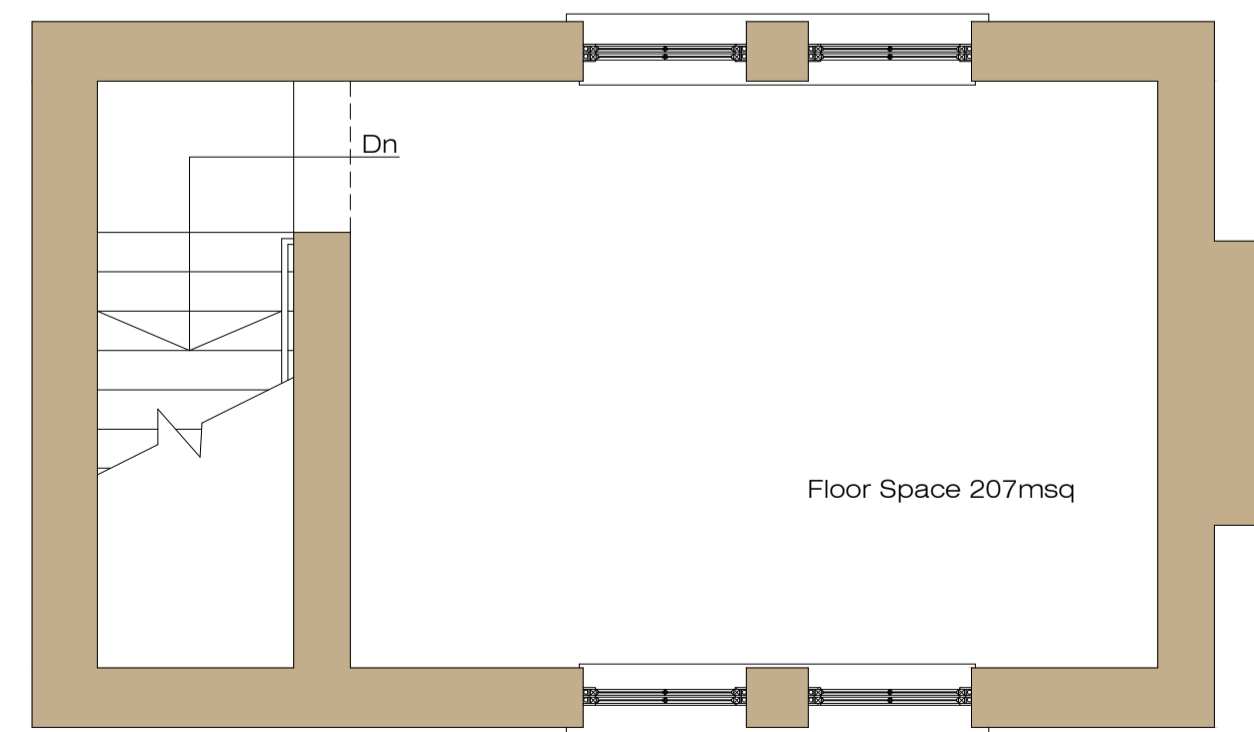

Proposed First Floor Plan

5m @ 1:50

- 1: Existing UPVC windows to be replaced with good quality Sash Type window.
- 2: Existing blocked up windows to be replaced with good quality Sash Type window.
- 3: Existing stone to remain as existing.
- 4: Existing plastic rainwater goods to be replaced with cast iron type.
- 5: Blue brick outbuilding and stone wall to be removed.
- 6: Line of existing security fence to be removed.
- 7: New railings to match coal drop railings.
- 8: Existing floor levels to remain as existing.
- 9: New steps to be installed.
- 10: Cast Iron column to be stripped and re-painted.
- 11: Existing steps to be retained.
- 12: New Ramp to be constructed with materials to match existing.

Floor Plans scale 1:50