




This drawing is the copyright and remains the property of Charrette Architecture Ltd and must not be reproduced in whole or in part without their written permission.
 Do not scale from this drawing. Refer to printed dimensions only. All dimensions are to be checked by using site measurements and discrepancies reported to the designers.
 This drawing must be read in conjunction with all other Consultants and Subcontractors drawings, together with any written specifications and relevant contract documents

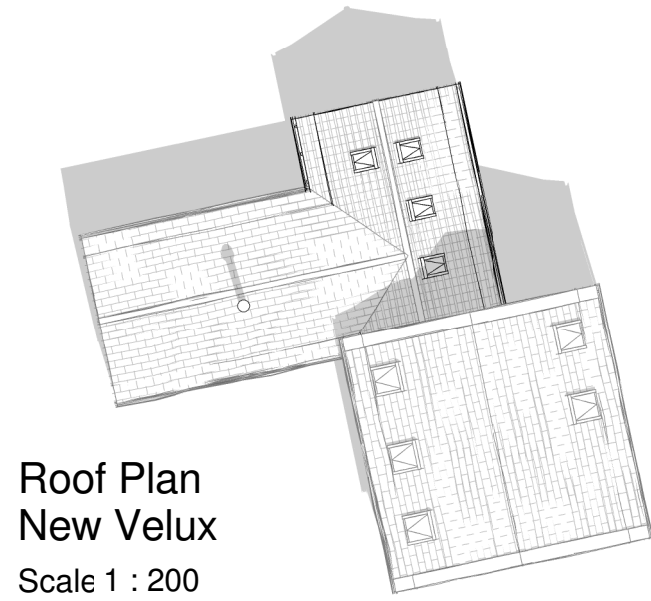

**Roof Plan
New Velux**
Scale 1 : 200

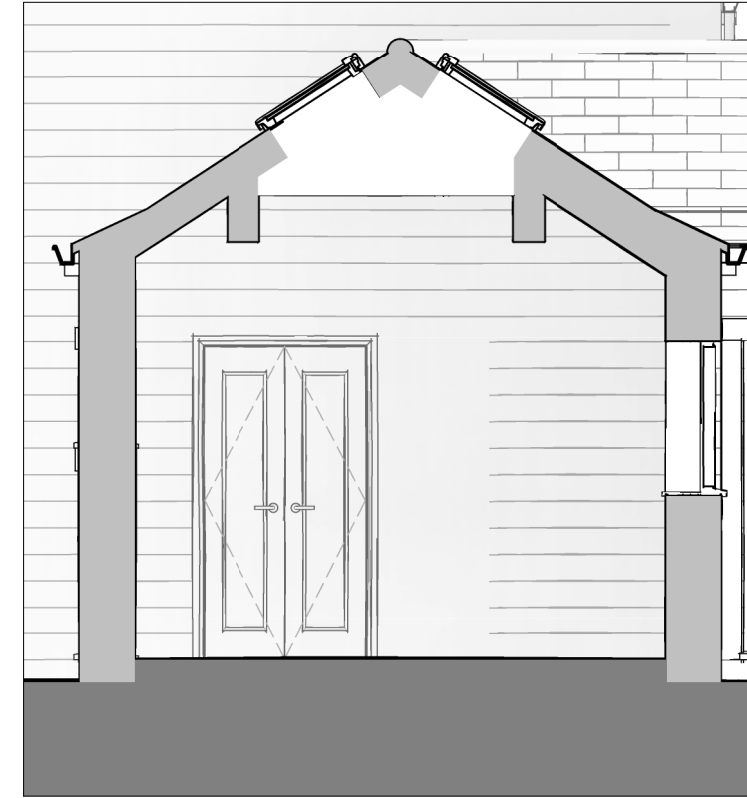


**Section
View Of
Velux
Opening**
Scale 1 : 50

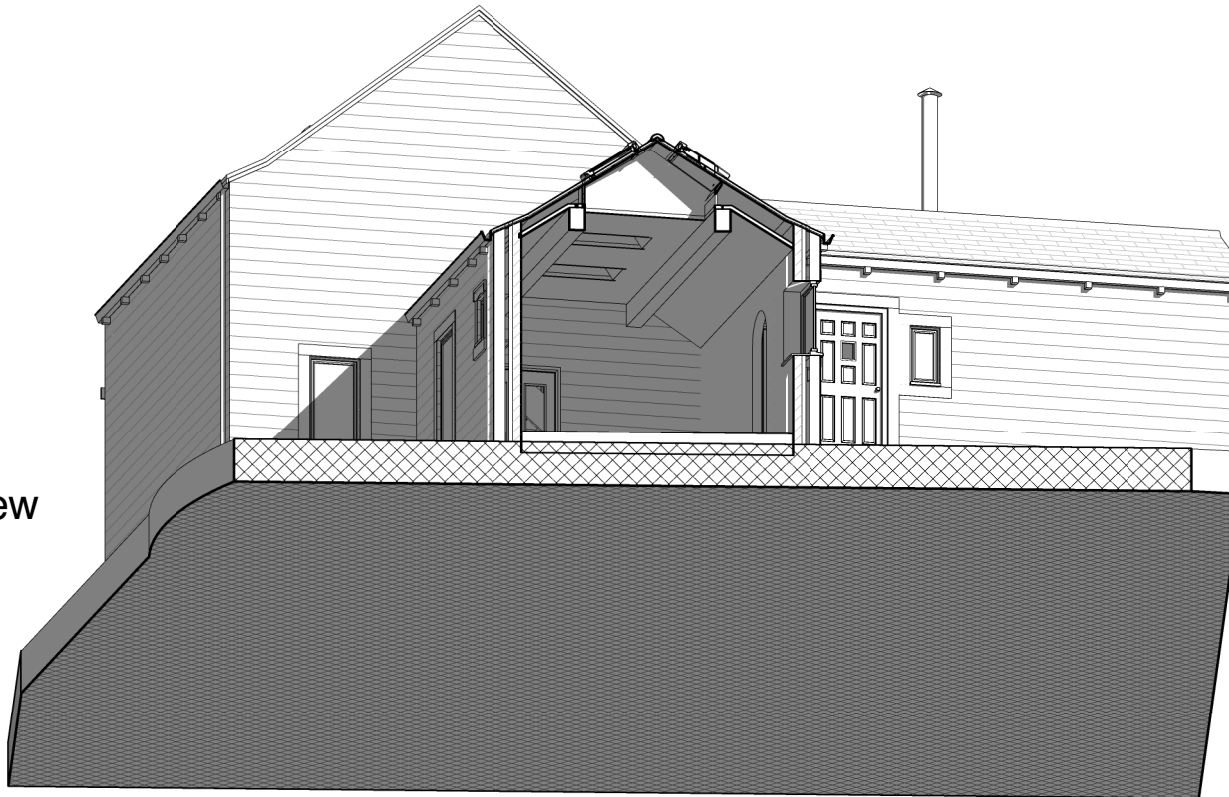

**Internal
View of New
Velux
Windows**
Scale



**Internal
View 1**
Scale

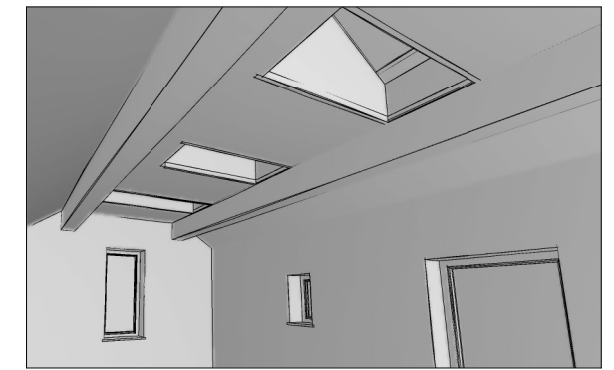

**Internal
View 2**
Scale

Charrette Architecture Ltd

Charrette Architecture Ltd
 18 Ivy Bank Close, Penistone,
 South Yorkshire, S36 7GT
 Tel: 01226 766354
 Mobile: 07801 816598
 Email: dale@charrettearchitecture.co.uk
 Web: www.charrettearchitecture.co.uk

Project 1 Royd Moor Hall Farm S36 7RD		Client Mr T Orr	
Date 29/06/17	Scale As indicated	Sheet Size A3	Drawn DRJ
Title Kitchen Velux Window Details		Issue Planning	
Project Ref. 102-17	Drawing No. P08	Revision A	
REV A	General revisions	DRJ	15/07/17
REV	DESCRIPTION	BY	DATE