




WEST ELEVATION

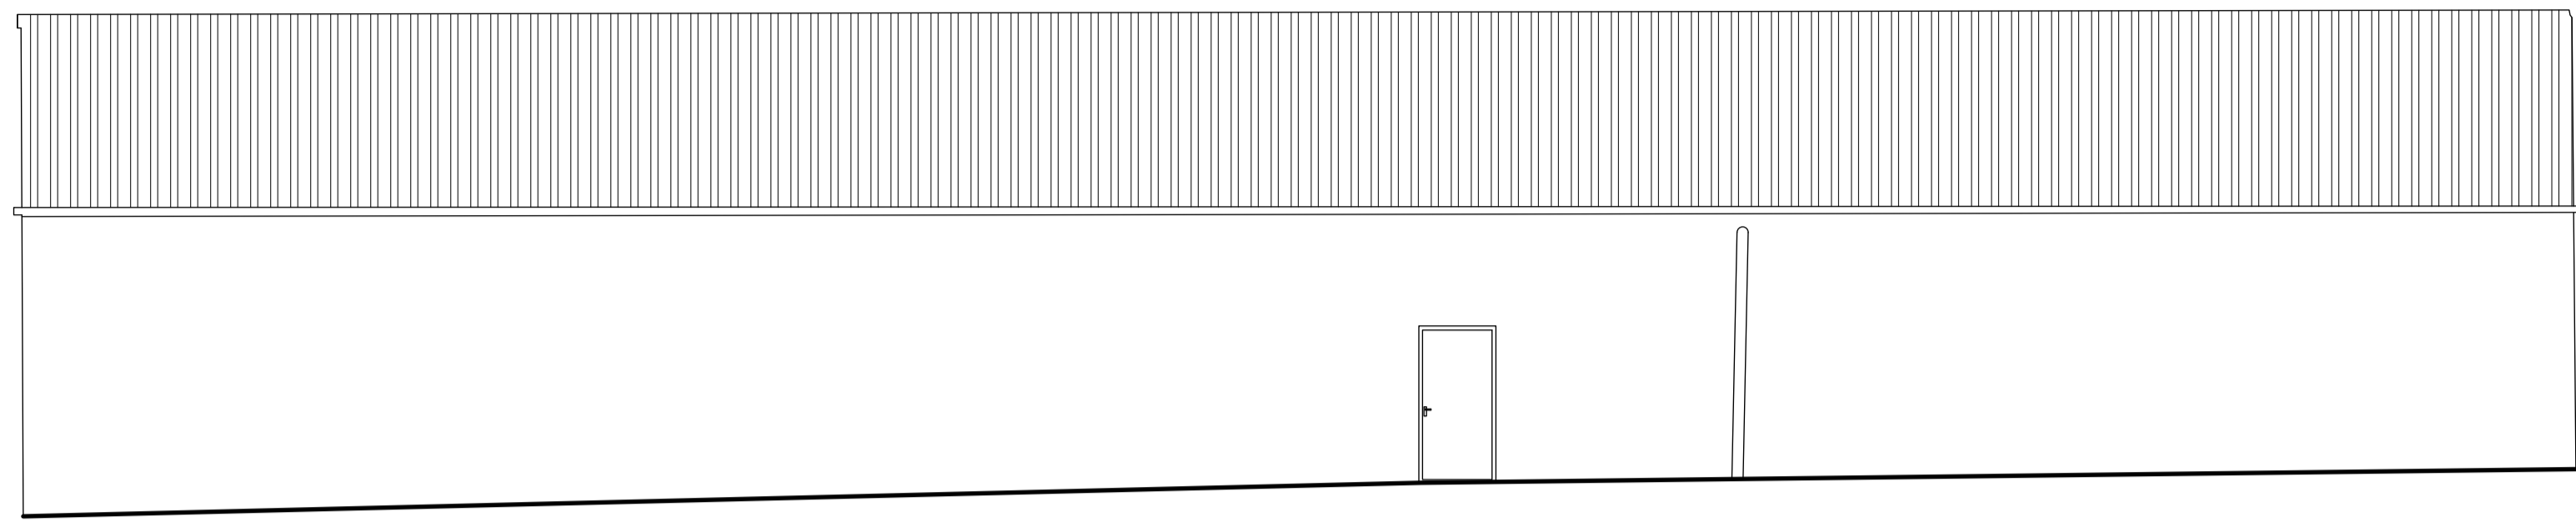

NORTH ELEVATION

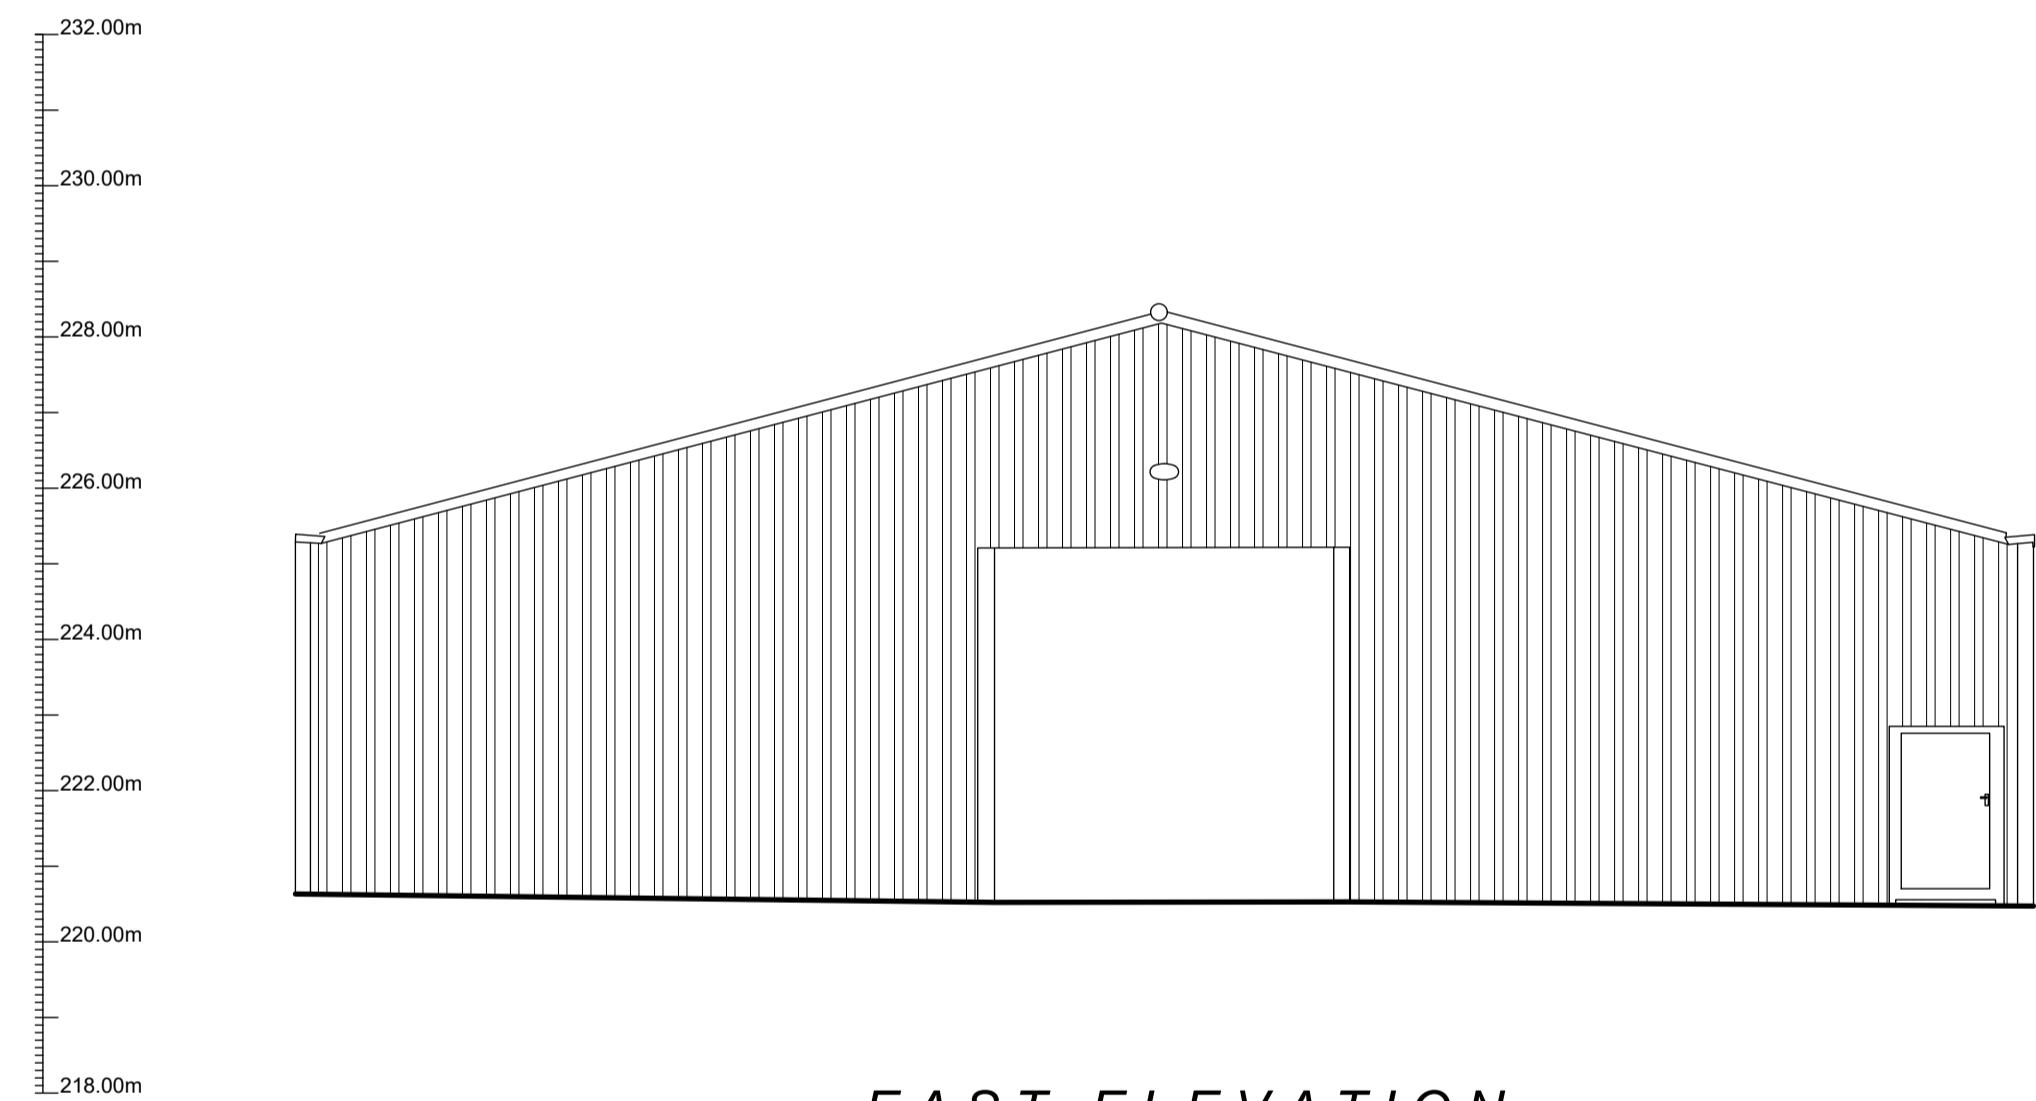

EAST ELEVATION

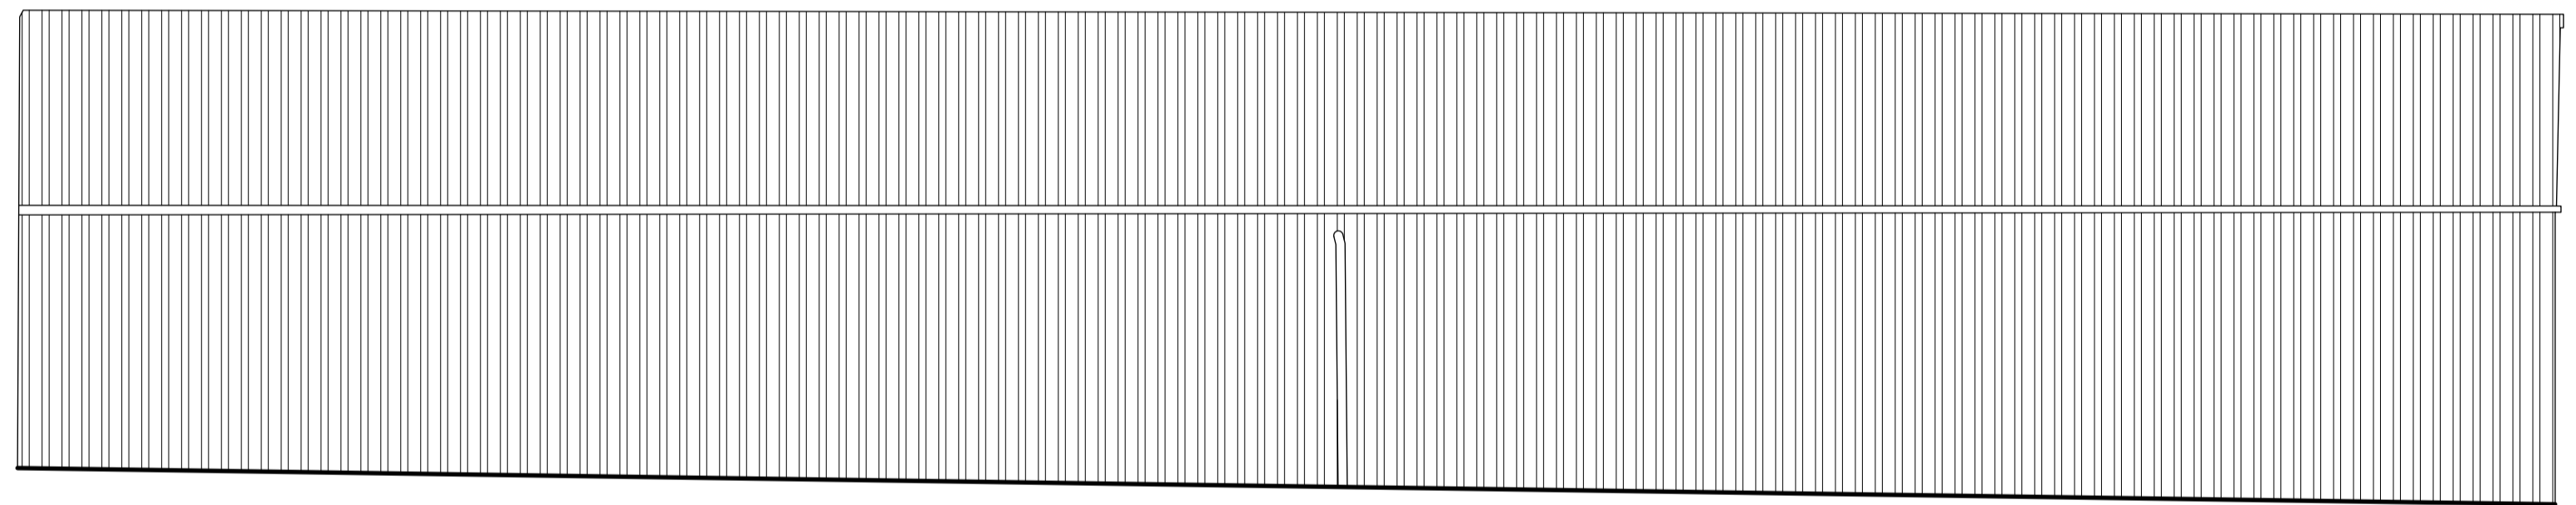

SOUTH ELEVATION

PAUL MATTHEWS ARCHITECTURAL LTD

ARCHITECTURE | PLANNING | DESIGN

Malikin Farm  
Brow Lane  
Holmfirth  
HD9 2Rj  
07946872499

[paul@paulmatthewsarchitectural.co.uk](mailto:paul@paulmatthewsarchitectural.co.uk)  
[www.paulmatthewsarchitectural.co.uk](http://www.paulmatthewsarchitectural.co.uk)

Company Registration Number: 09898149 - Company  
Registered in England and Wales

Project  
Certificate of Lawfulness (existing) for Commercial  
Units at Bullace Grange Farm, Manchester Road,  
Millhouse Green, Sheffield, S36 9NS.  
Client

Mr & Mrs M England

Drawing Title/Issue

Building B Existing Elevations

scale 1:100 date 08/2025 sheet size A4 dwg. no. 25/1241/06

Do not scale from drawing, use figured dimensions only.

All dimensions must be checked and verified on site prior to commencement of works and architect to be notified of any discrepancies.

The copyright for these drawings remains the property of Paul MatthewsArchitectural Ltd. They must not be reproduced in any way without prior written consent from the originator (Paul MatthewsArchitecturalLtd).

1:100

