






EXISTING BLOCK PLAN
SCALE 1:200

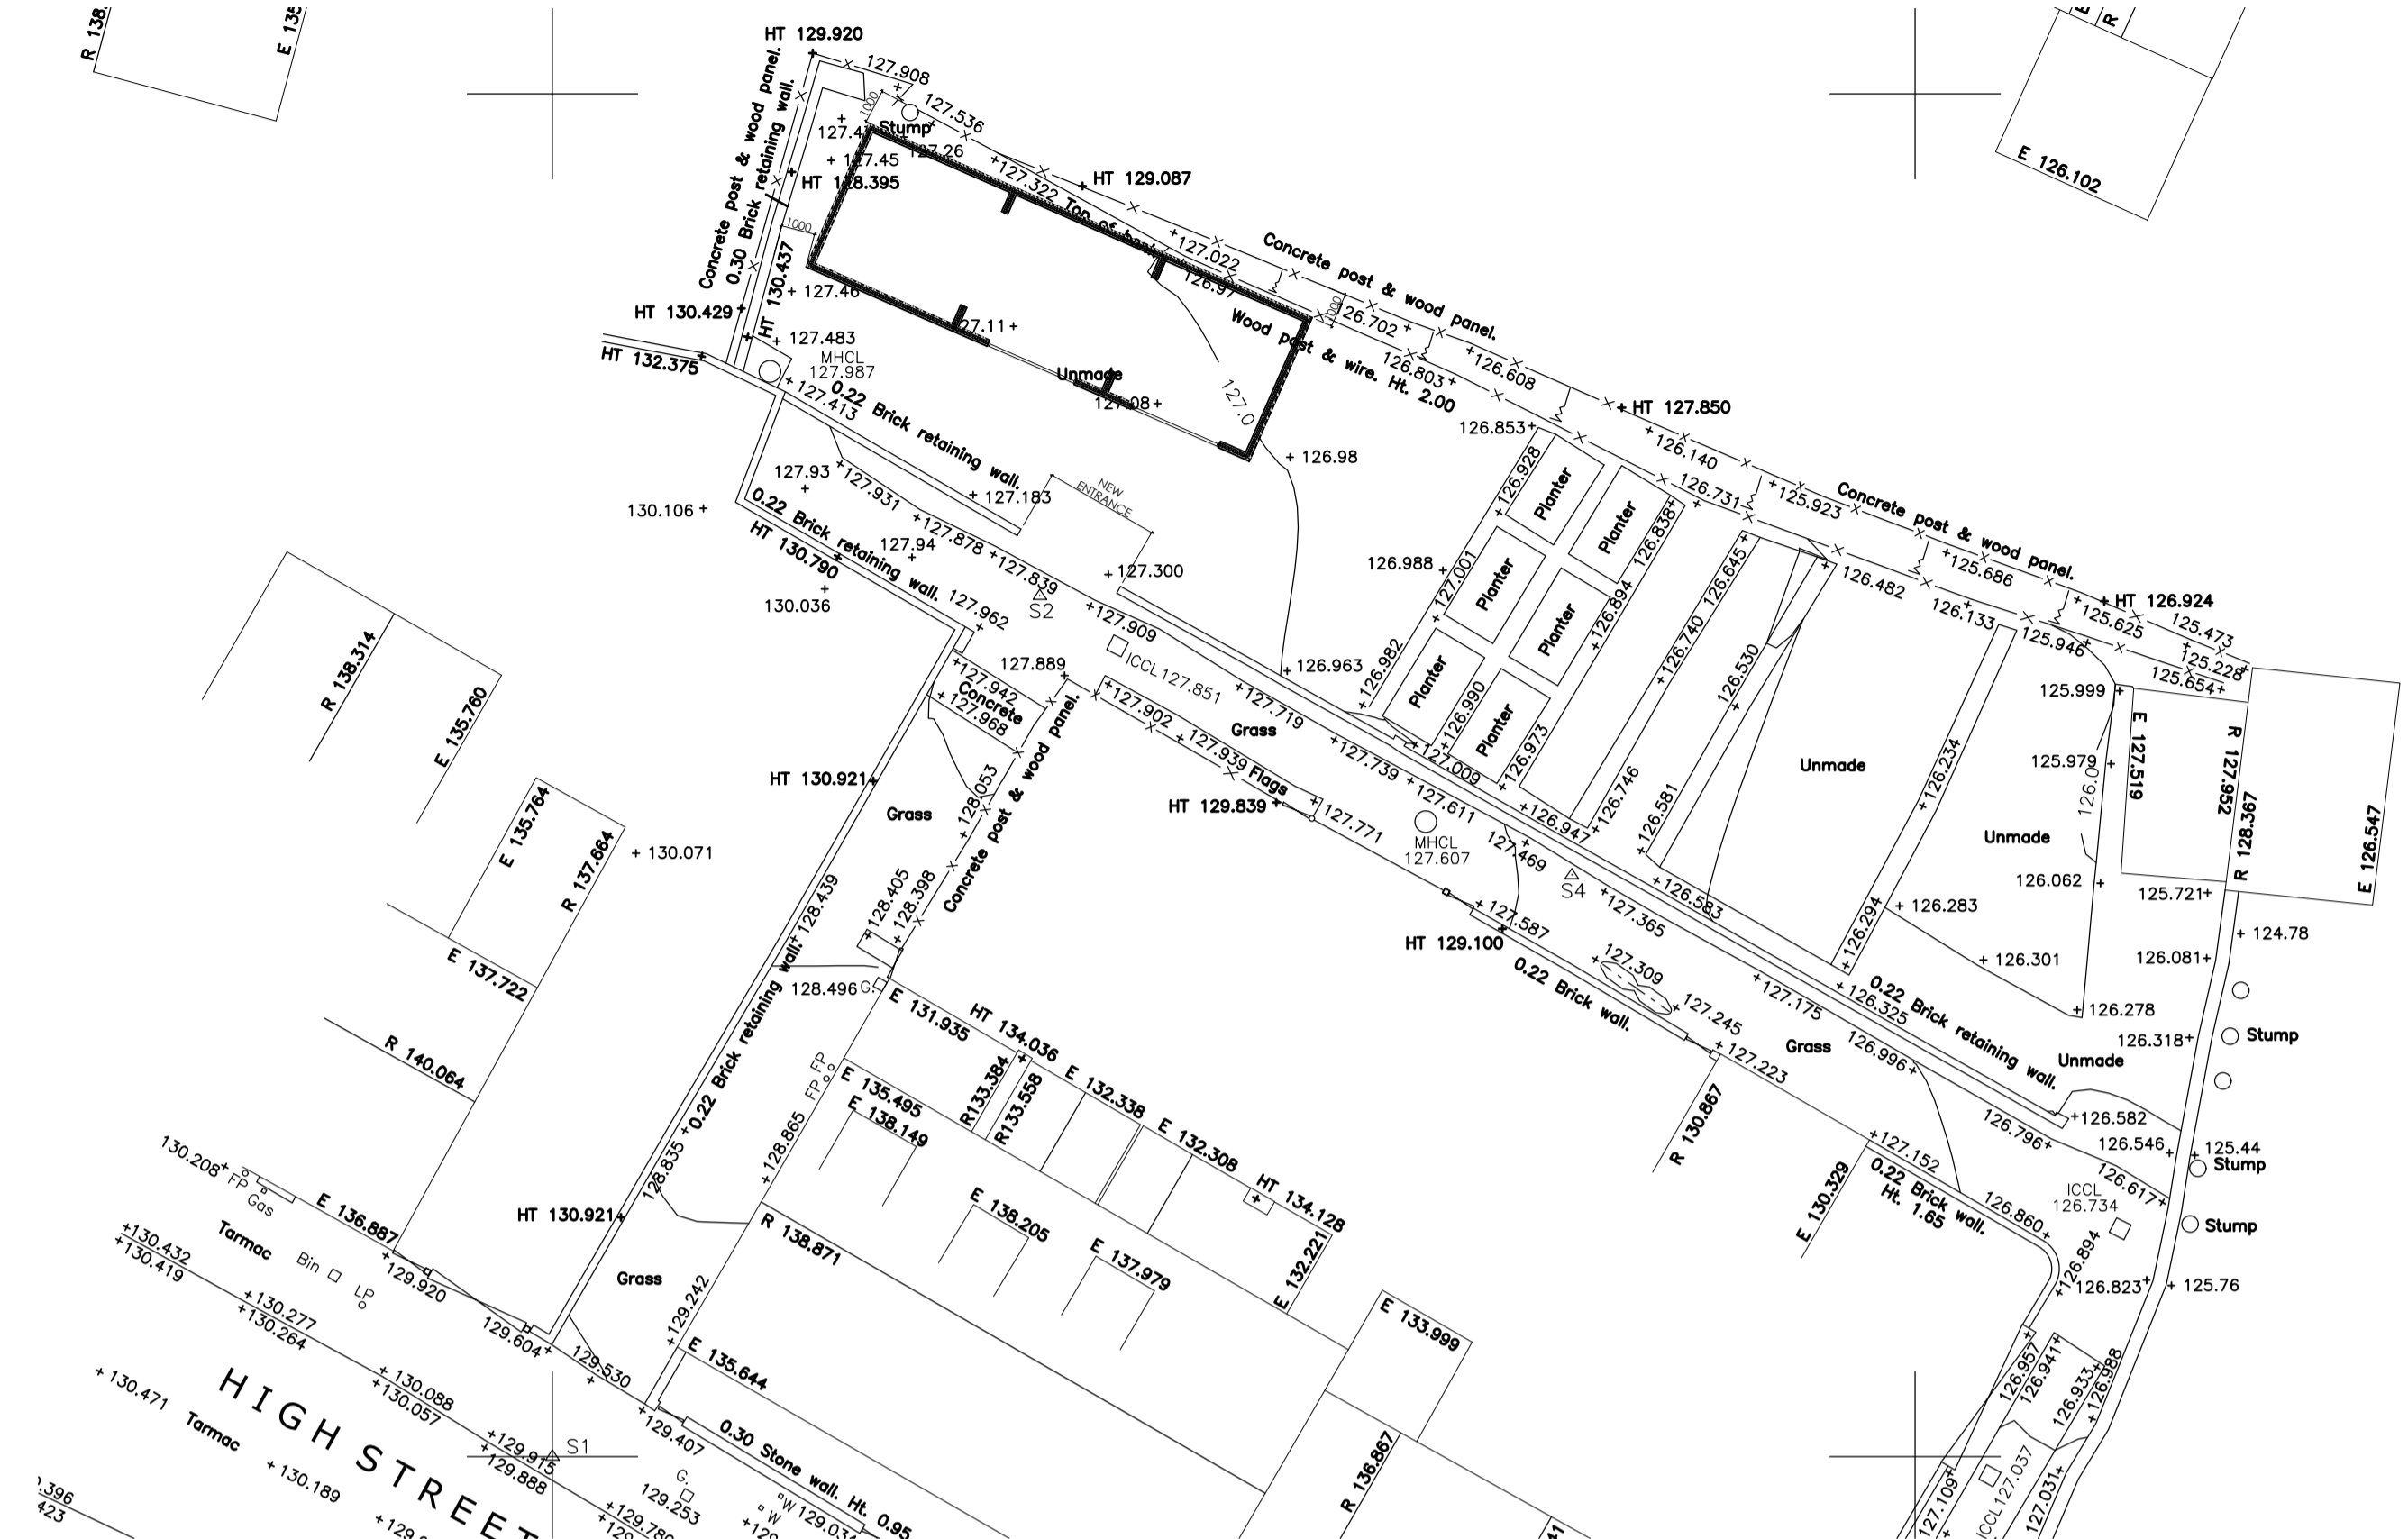


PROPOSED BLOCK PLAN
SCALE 1:200

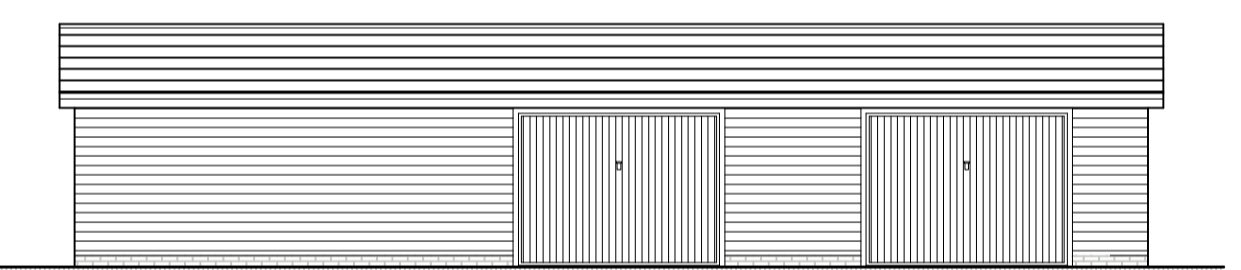


PROPOSED FRONT ELEVATION
SCALE 1:100

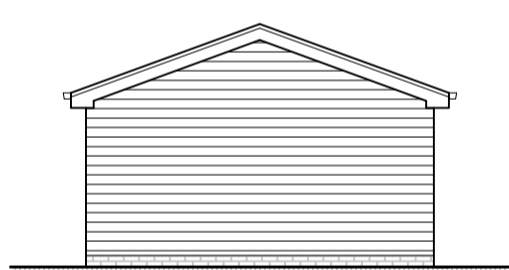

PROPOSED SIDE ELEVATION
SCALE 1:100

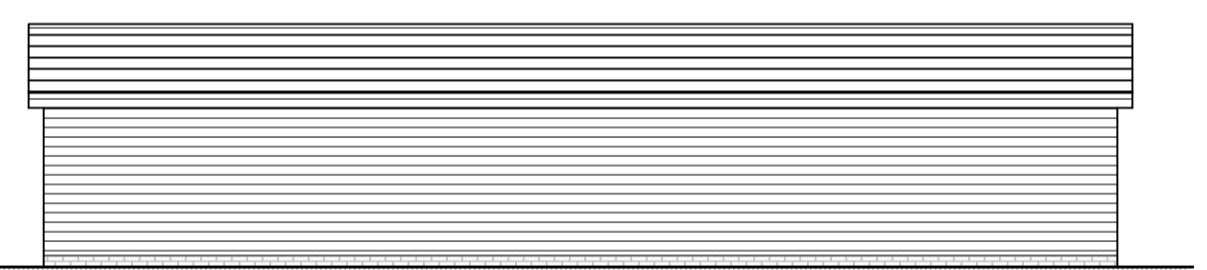


PROPOSED REAR ELEVATION
SCALE 1:100

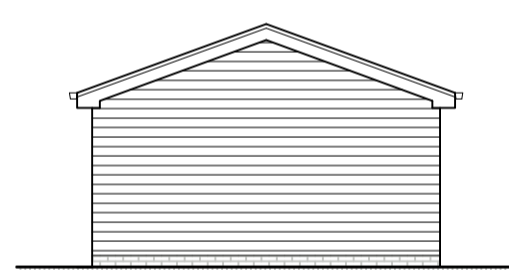

PROPOSED SIDE ELEVATION
SCALE 1:100



LOCATION PLAN
SCALE 1:1250

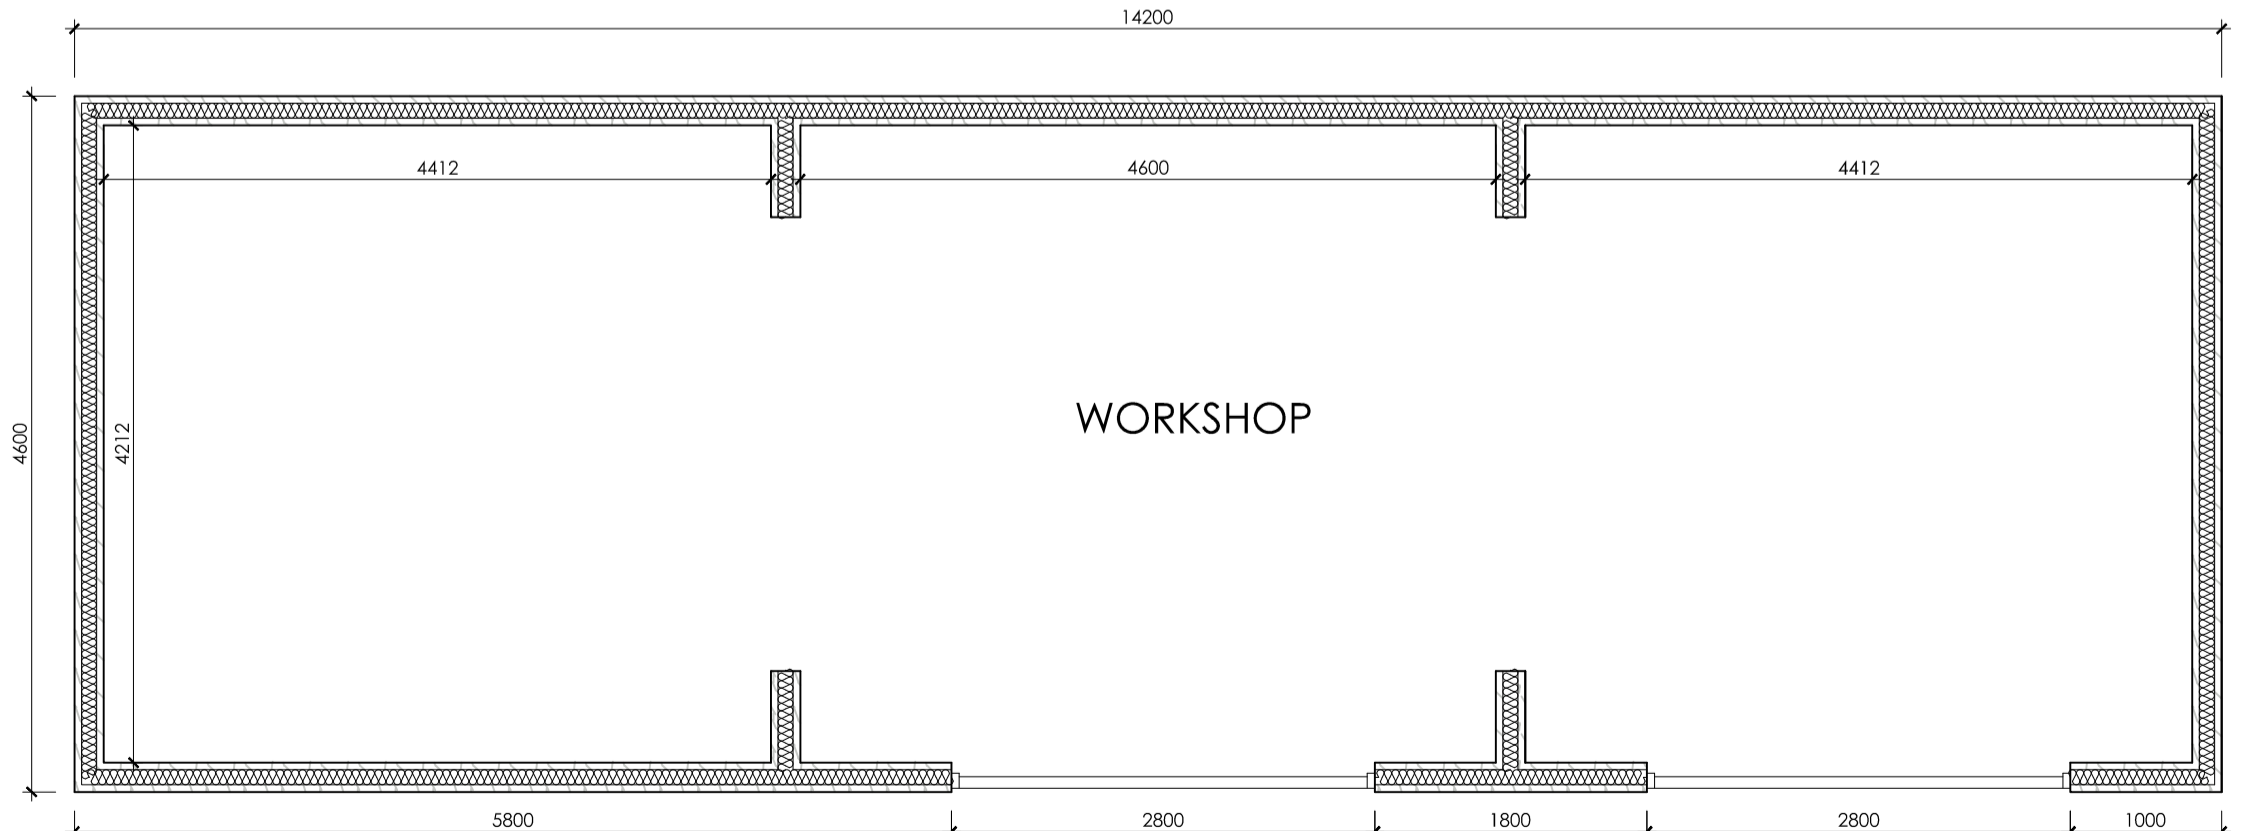

PROPOSED GARAGE FLOOR PLAN
SCALE 1:50

		OFFICE ONE, 34 VICTORIA ROAD, BARNSELEY, S70 2BU		Phone: 01226 208482 Email: info@whiteaguspартnership.co.uk Web: www.whiteaguspартnership.co.uk	
ARCHITECTURAL SERVICES					
Project: PROPOSED WORKS 77 HIGH STREET DODWORTH, S75 3RQ			Client: MR WAYNE ABSON		
Drawing Title: PLANS AND ELEVATIONS		Date: FEBRUARY 2023	Scale: 1:50 & 1:100 @ A1	Ref: 22-175	Dwg. No: 01
Date: 02/03/2023	Suffix: A	Description: REVISED TO CLIENTS REQUIREMENTS		Date: 07/03/2023	Suffix: B
08/03/2023	C	REVISED TO CLIENTS REQUIREMENTS		16/05/2023	D
16/05/2023	D	RED LINE UPDATED			